

[illegible]

NOTES:

1. DIMENSIONS OF THE STRUCTURAL SECTIONS ARE SUBJECT TO TOLERANCES SPECIFIED IN THE STANDARD SPECIFICATIONS.
2. SUPERELEVATION AS SHOWN OR AS DIRECTED BY THE ENGINEER.
3. FOR LOCATION OF HMA DIKE SEE LAYOUT SHEETS.
4. FOR LOCATION OF MBGR SEE CONSTRUCTION DETAILS.
5. WIDTHS SHOWN ON RAMP ARE NORMAL TO RAMP LAYOUT LINE.
6. SEE PAGE C-8 FOR DRAINAGE BASIN AND DITCH LOCATIONS.


DESIGN DESIGNATION (ROUTE 101)

2008 AADT = 14 400 D = 55%

2033 AADT = 19 125 T = 6%


DHV = 1 435 V = 110 km/h

ESAL = 5 400 000 TI = 11.0

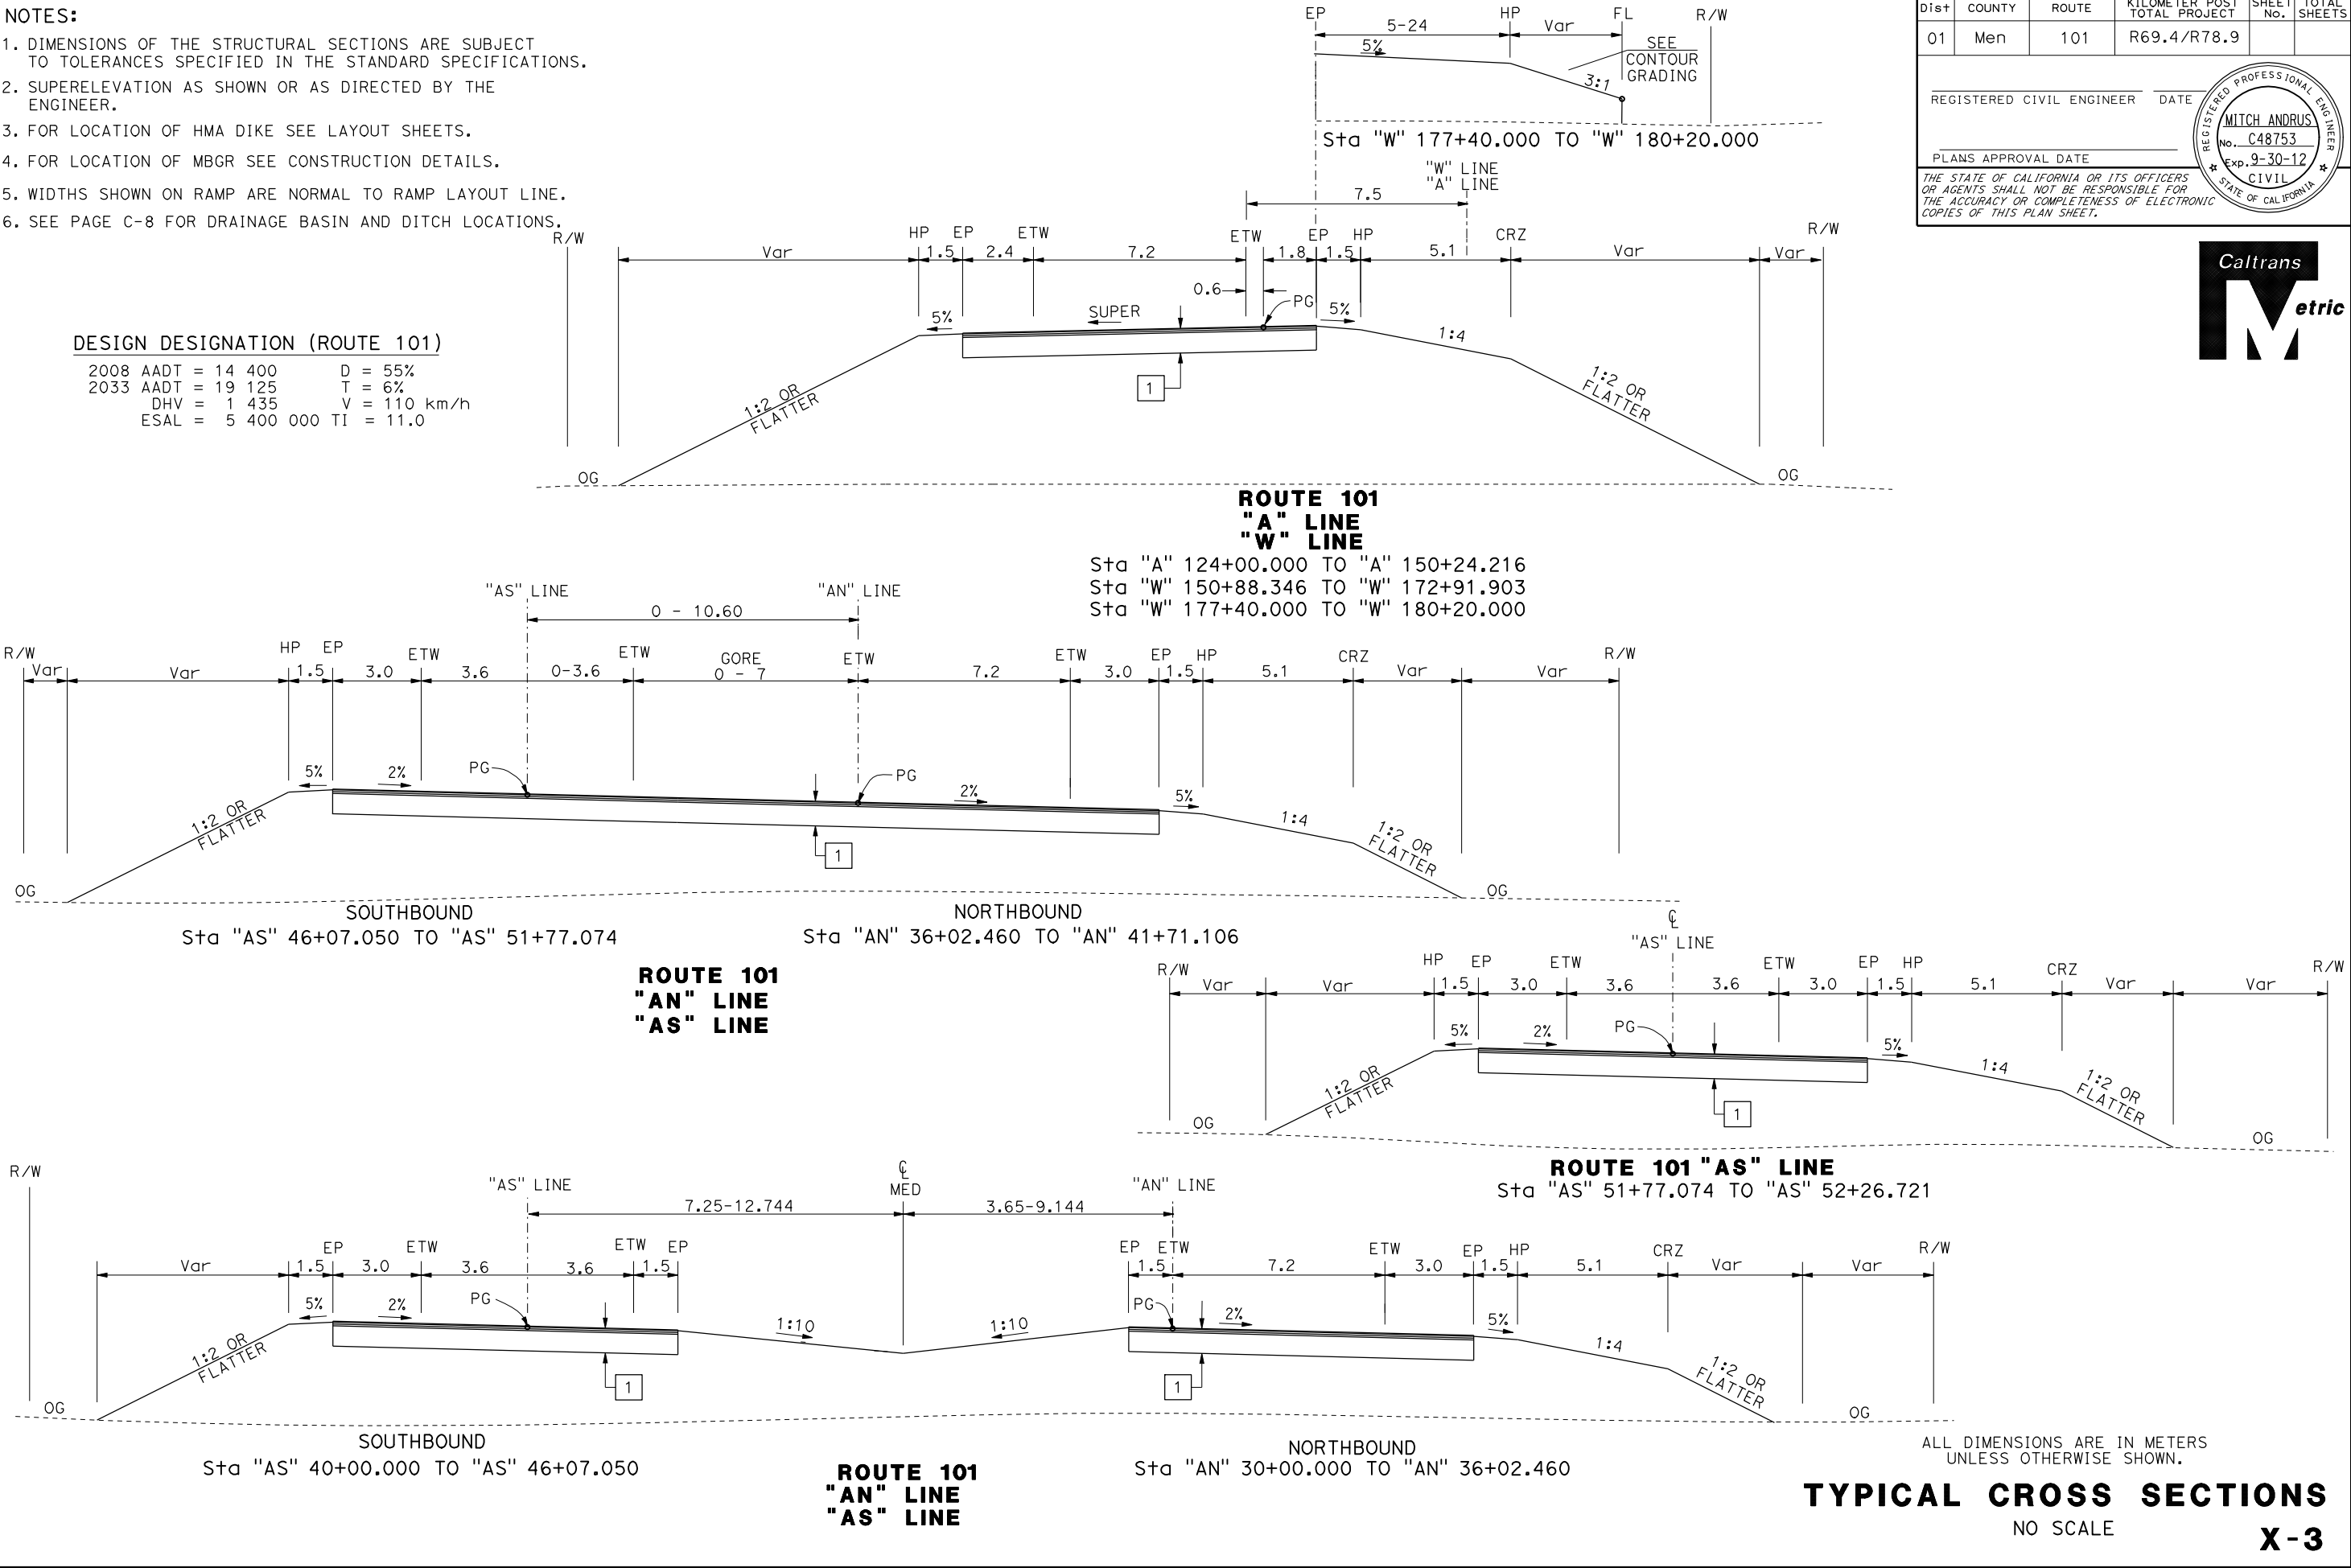

NOTES:

- FOR COMPLETE R/W AND ACCURATE ACCESS DATA, SEE R/W RECORD MAPS AT DISTRICT OFFICE.
- COORDINATE VALUES SHOWN ARE CCS83 ZONE 2. MULTIPLY BY 0.99995 TO OBTAIN GROUND DISTANCES.
- SEE UTILITY PLANS FOR ACCURATE UTILITY INFORMATION.
- SEE DRAINAGE PLANS FOR ACCURATE DRAINAGE INFORMATION.
- TEMPORARY FENCE (TYPE ESA) TO BE PLACED AT THE DIRECTION OF CALTRANS ENVIRONMENTAL.
- FOR ALL MBGR (WOOD POST), SEE STD PLAN A77A1, SECTION A-A. DISTANCE FROM GROUND LINE OR SHOULDER SURFACING UNDER RAILING TO TOP OF RAIL, SHALL BE 750 ±13 mm.

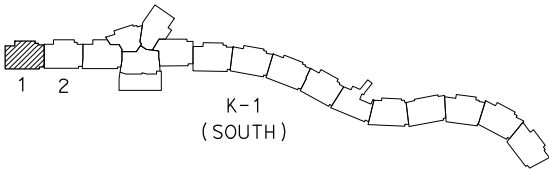

LAUGHLIN RANGE
T18N R13W MDB&M
SEC 32



DIST	COUNTY	ROUTE	KILOMETER POST TOTAL PROJECT	SHEET No.	TOTAL SHEETS
01	Men	101	R69.4/R78.9		

REGISTERED CIVIL ENGINEER

DATE

PLANS APPROVAL DATE

THE STATE OF CALIFORNIA OR ITS OFFICERS
OR AGENTS SHALL NOT BE RESPONSIBLE FOR
THE ACCURACY OR COMPLETENESS OF ELECTRONIC
COPIES OF THIS PLAN SHEET.

REGISTERED PROFESSIONAL ENGINEER


MITCH ANDRUS

No. C48753

Exp. 9-30-12

CIVIL

STATE OF CALIFORNIA

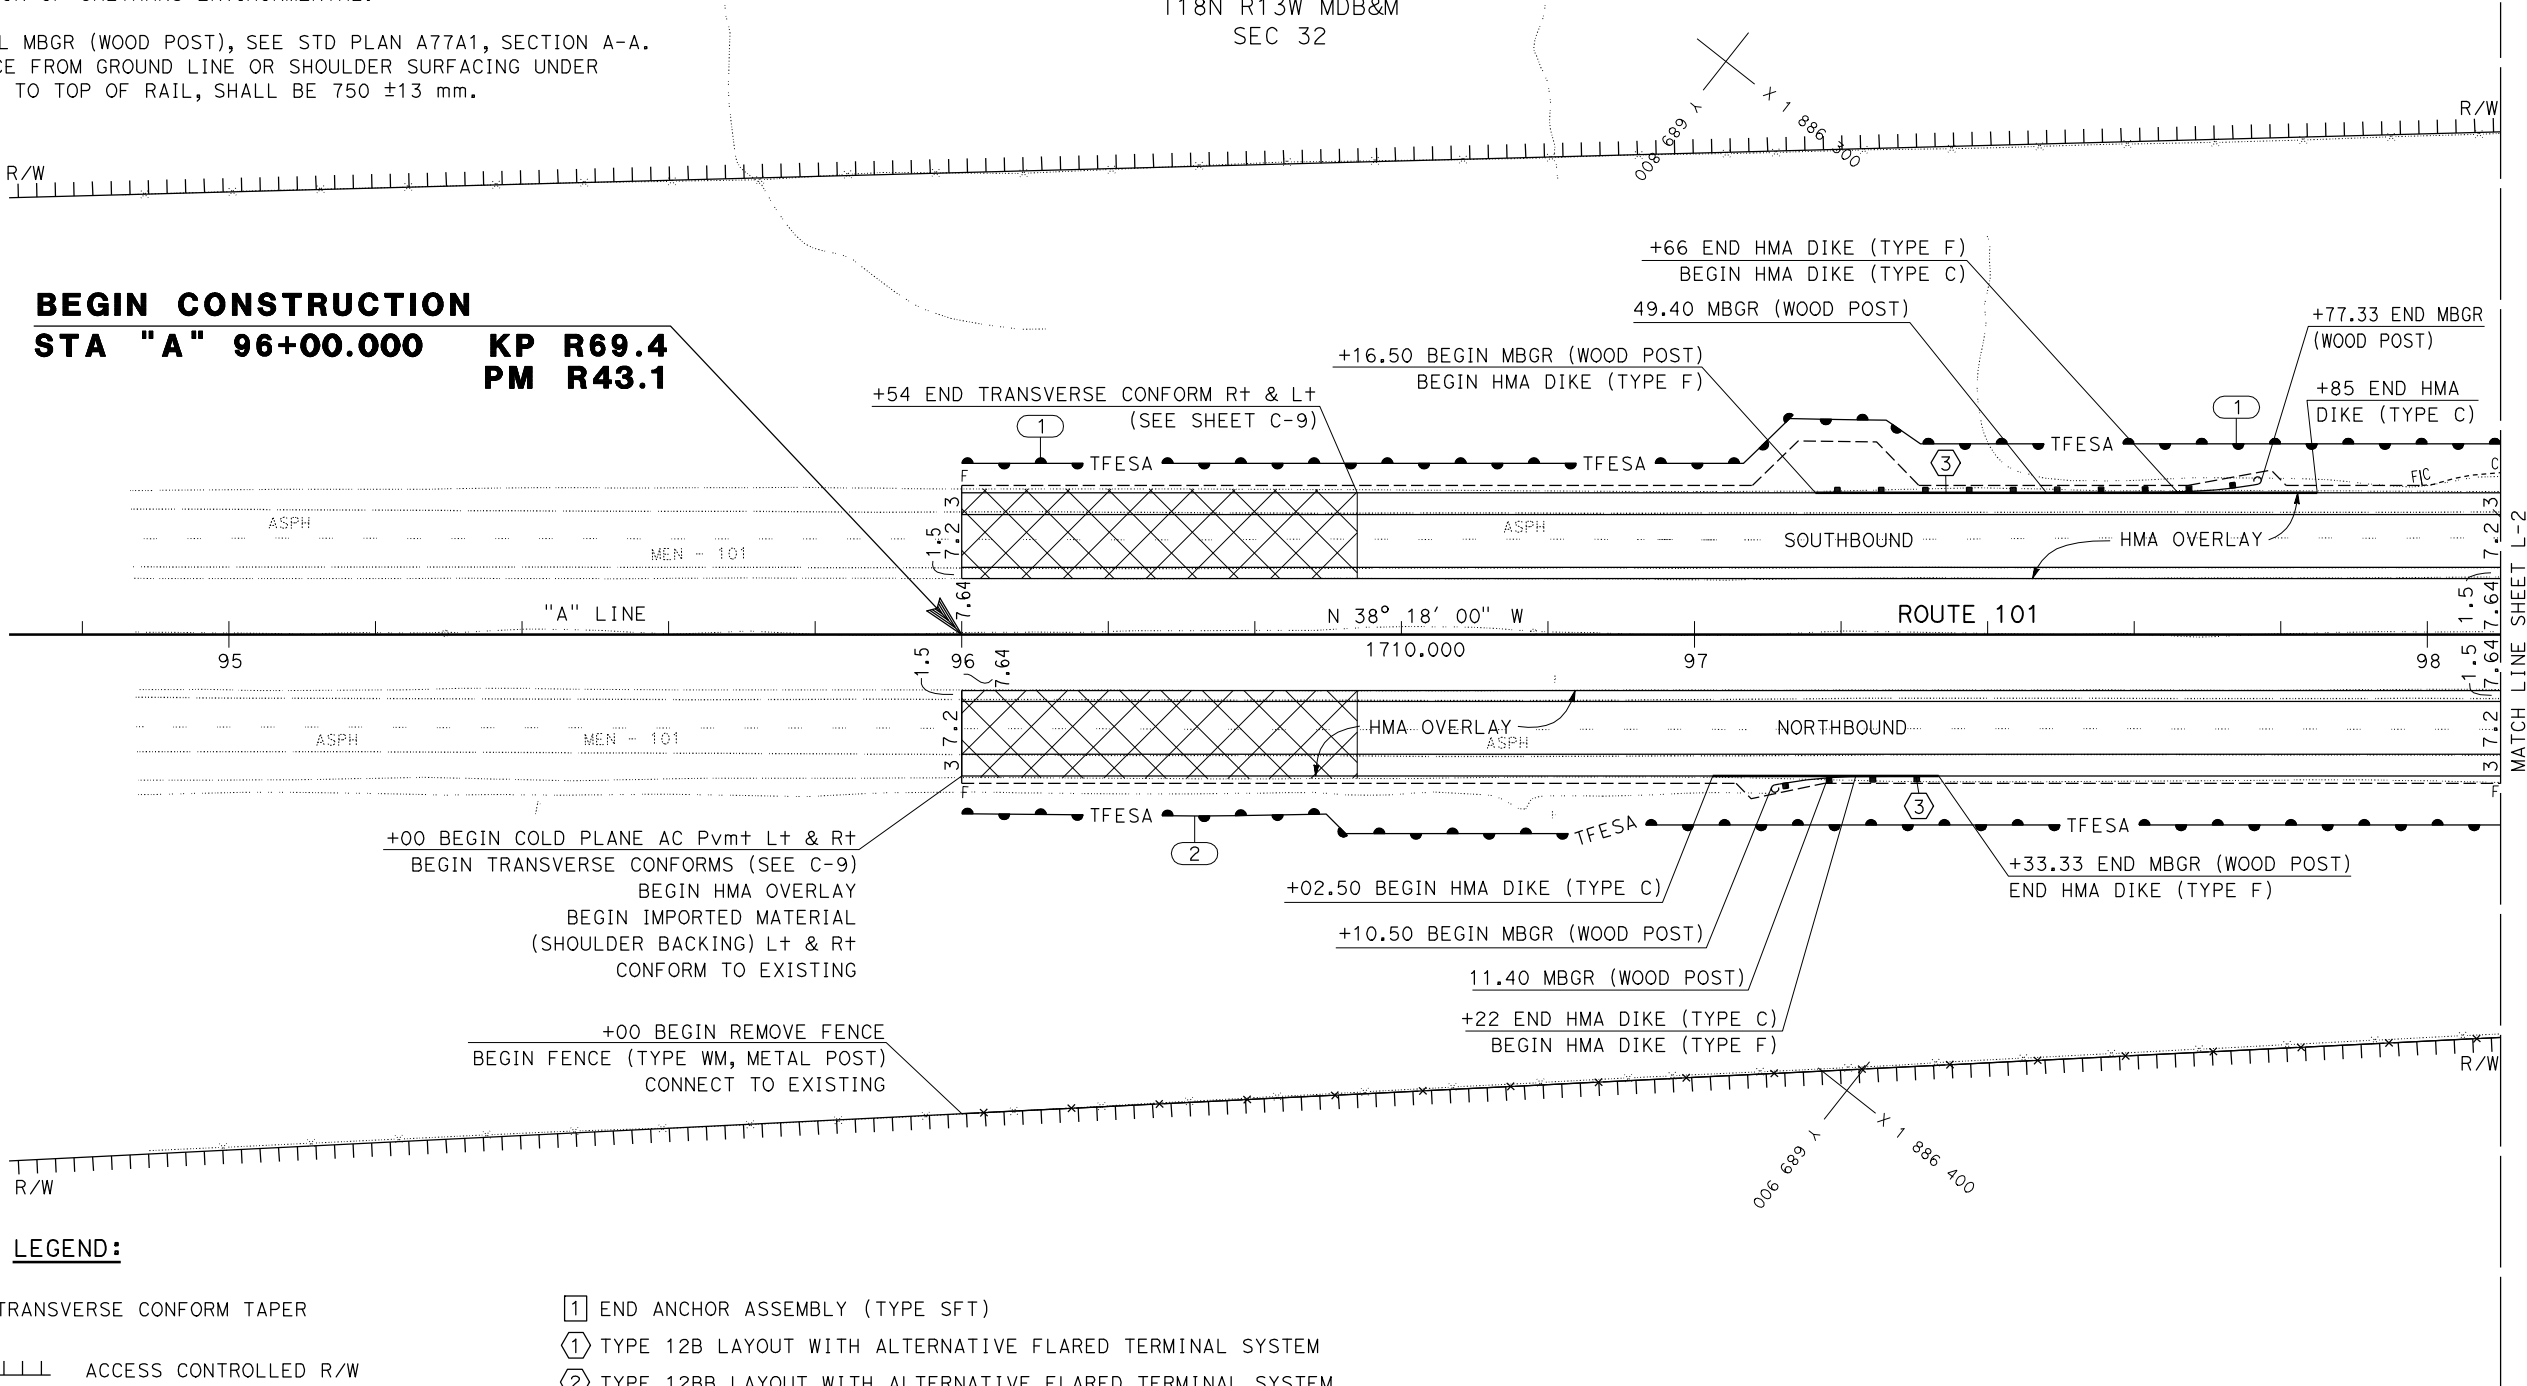

LEGEND:



TRANSVERSE CONFORM TAPER



ACCESS CONTROLLED R/W



TEMPORARY FENCE (TYPE ESA)



TEMPORARY FENCE (TYPE ESA)
AREA No. (SEE SHEET Q-4)



TEMPORARY FENCE (TYPE ESA-FLOODWAY)
AREA No. (SEE SHEET Q-4)

END ANCHOR ASSEMBLY (TYPE SFT)

TYPE 12B LAYOUT WITH ALTERNATIVE FLARED TERMINAL SYSTEM

TYPE 12BB LAYOUT WITH ALTERNATIVE FLARED TERMINAL SYSTEM

TYPE 16B LAYOUT WITH ALTERNATIVE FLARED TERMINAL SYSTEM

TYPE 16E LAYOUT WITH ALTERNATIVE FLARED TERMINAL SYSTEM

TYPE 12E LAYOUT

TYPE 12DD LAYOUT

TYPE 12DD LAYOUT WITH DETAIL No. 2 (STD PLAN A77J2)



ALL DIMENSIONS ARE IN METERS
UNLESS OTHERWISE SHOWN.

LAYOUT
SCALE 1:500

L-1

NOTES:

- FOR COMPLETE R/W AND ACCURATE ACCESS DATA, SEE R/W RECORD MAPS AT DISTRICT OFFICE.
- COORDINATE VALUES SHOWN ARE CCS83 ZONE 2. MULTIPLY BY 0.99995 TO OBTAIN GROUND DISTANCES.
- SEE UTILITY PLANS FOR ACCURATE UTILITY INFORMATION.
- SEE DRAINAGE PLANS FOR ACCURATE DRAINAGE INFORMATION.
- TEMPORARY FENCE (TYPE ESA) TO BE PLACED AT THE DIRECTION OF CALTRANS ENVIRONMENTAL.

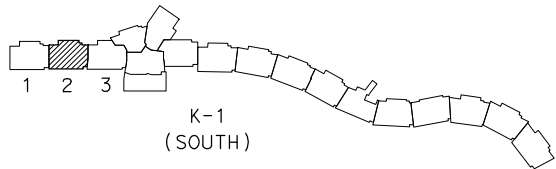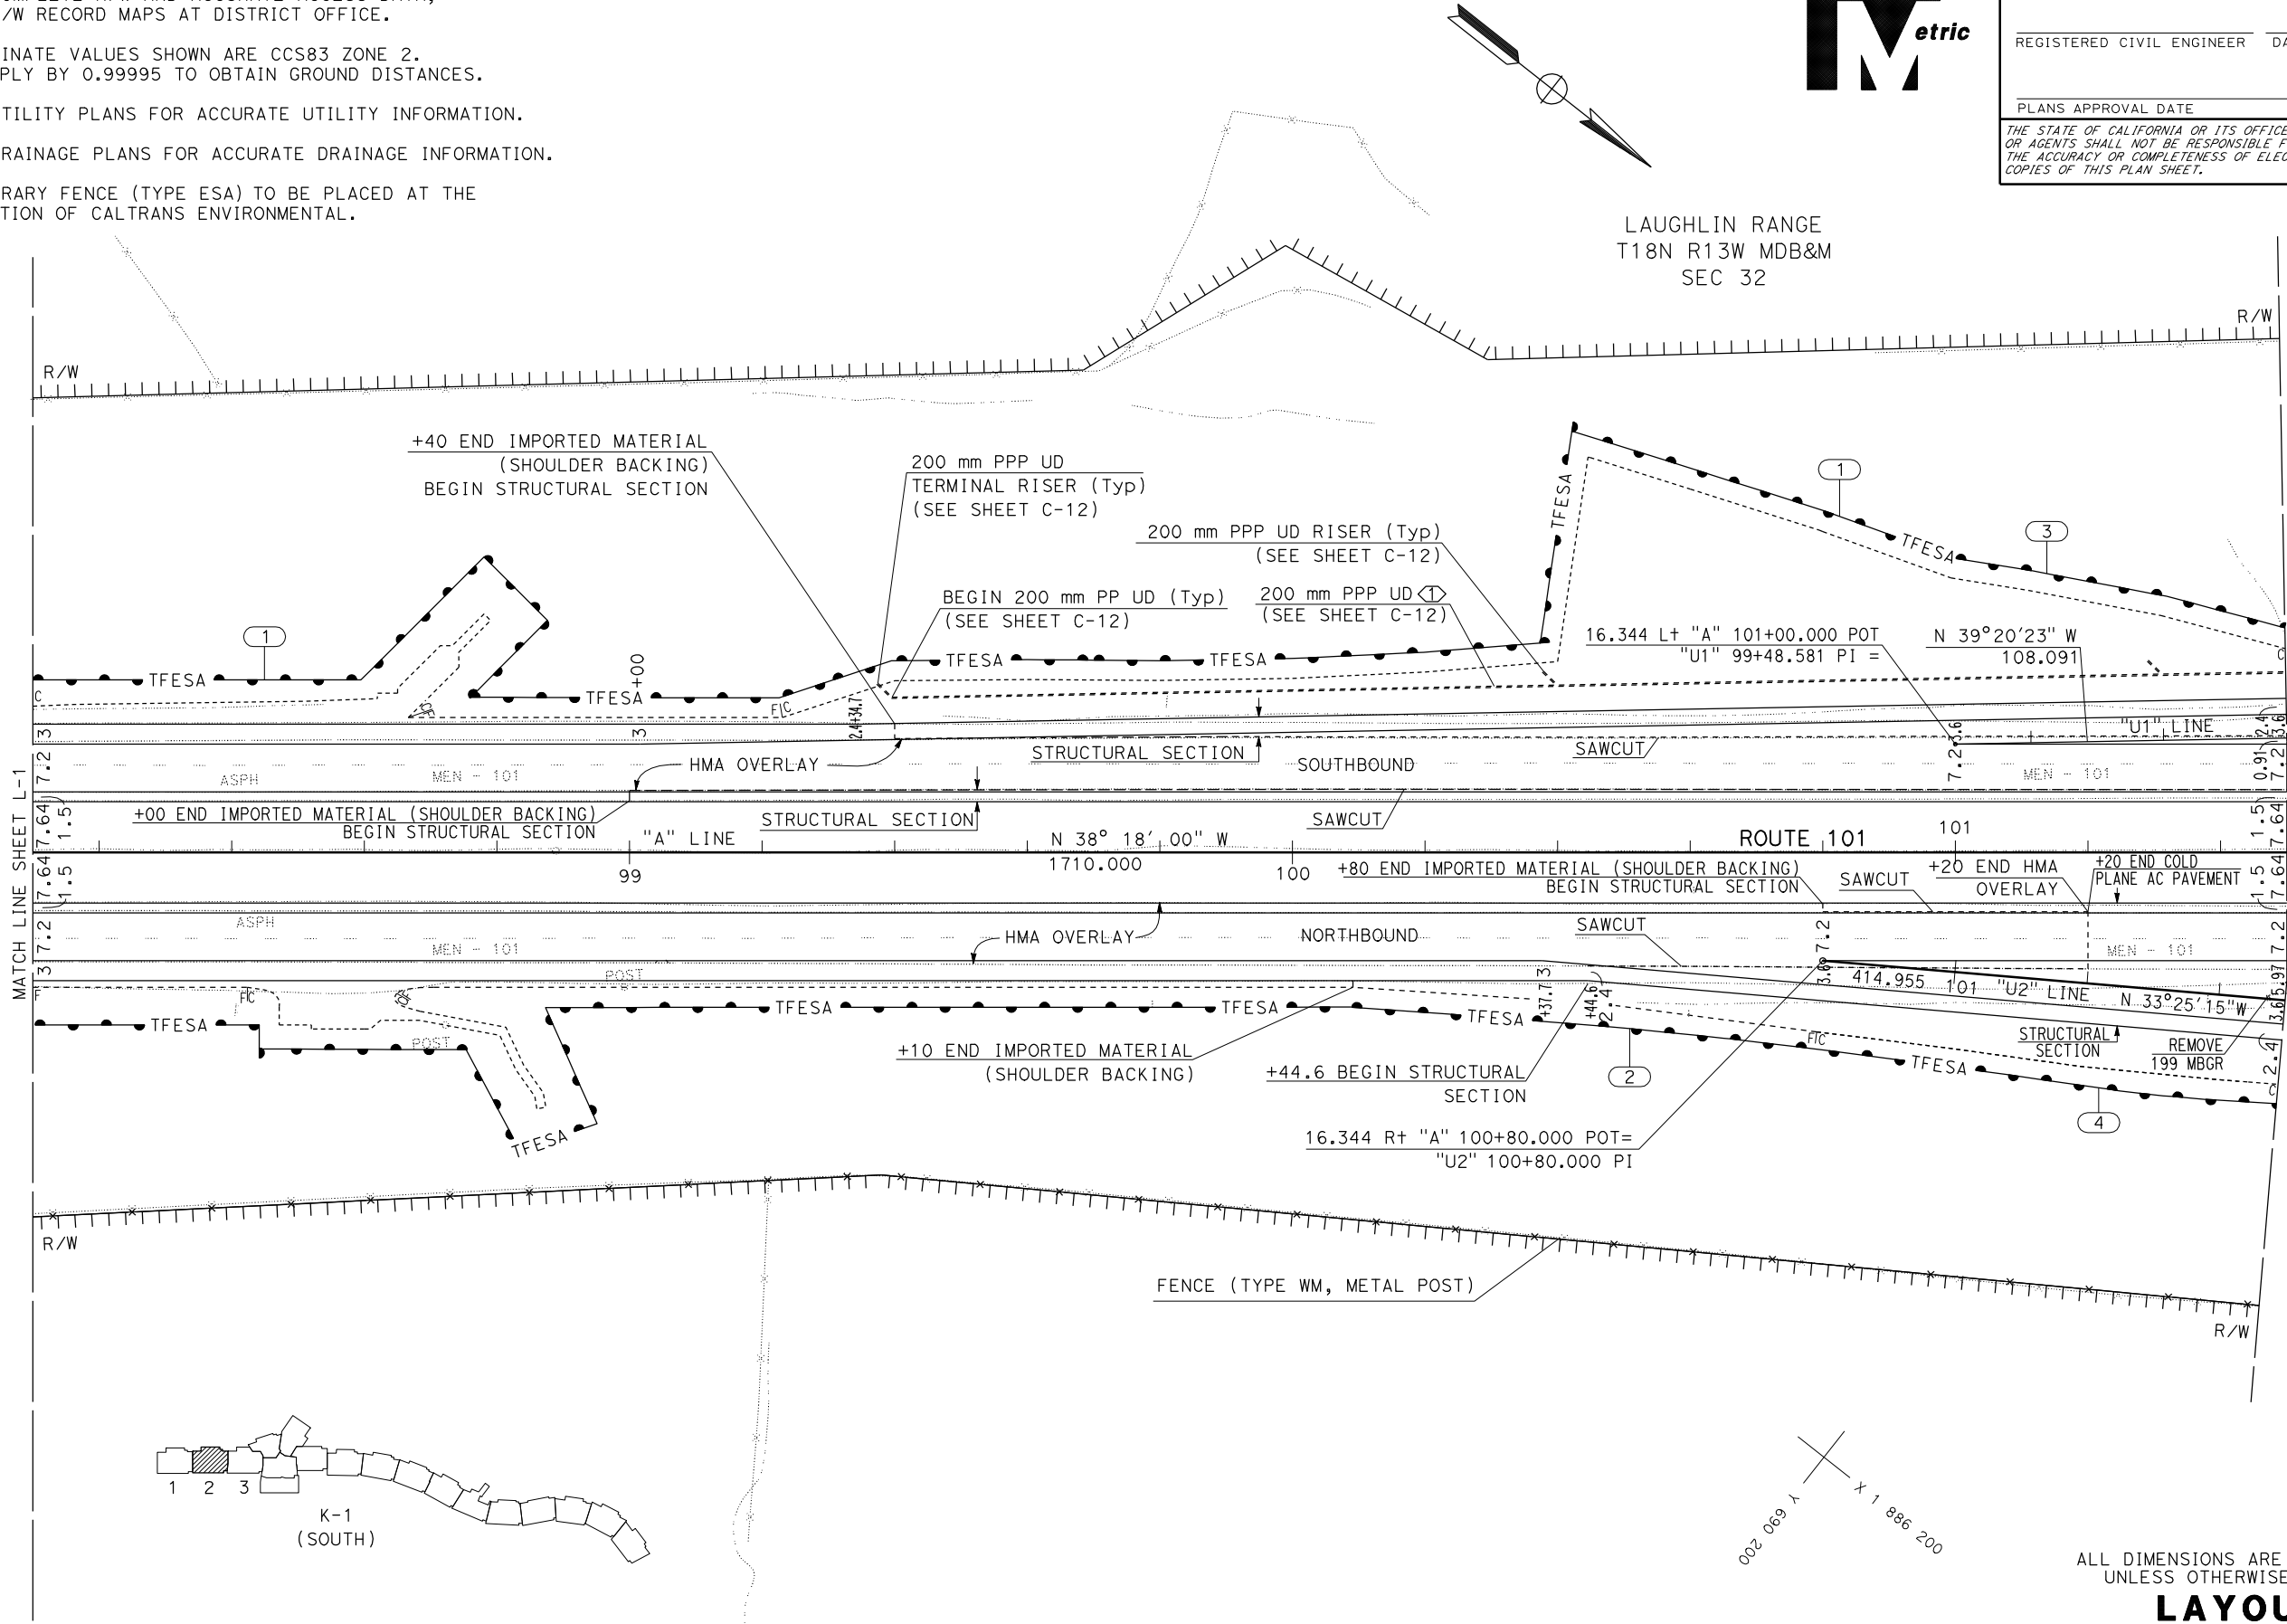

LAUGHLIN RANGE
T18N R13W MDB&M
SEC 32

Dist	COUNTY	ROUTE	KILOMETER POST TOTAL PROJECT	SHEET No.	TOTAL SHEETS
01	Men	101	R69.4/R78.9		
REGISTERED CIVIL ENGINEER			DATE		
PLANS APPROVAL DATE					
THE STATE OF CALIFORNIA OR ITS OFFICERS OR AGENTS SHALL NOT BE RESPONSIBLE FOR THE ACCURACY OR COMPLETENESS OF ELECTRONIC COPIES OF THIS PLAN SHEET.					

ALL DIMENSIONS ARE IN METERS
UNLESS OTHERWISE SHOWN.


LAYOUT
SCALE 1:500

L-2


NOTES:

- FOR COMPLETE R/W AND ACCURATE ACCESS DATA, SEE R/W RECORD MAPS AT DISTRICT OFFICE.
- COORDINATE VALUES SHOWN ARE CCS83 ZONE 2. MULTIPLY BY 0.99995 TO OBTAIN GROUND DISTANCES.
- SEE UTILITY PLANS FOR ACCURATE UTILITY INFORMATION.
- SEE DRAINAGE PLANS FOR ACCURATE DRAINAGE INFORMATION.
- TEMPORARY FENCE (TYPE ESA) TO BE PLACED AT THE DIRECTION OF CALTRANS ENVIRONMENTAL.

LAUGHLIN RANGE & WILLITS
T18N R13W MDB&M
SEC 32

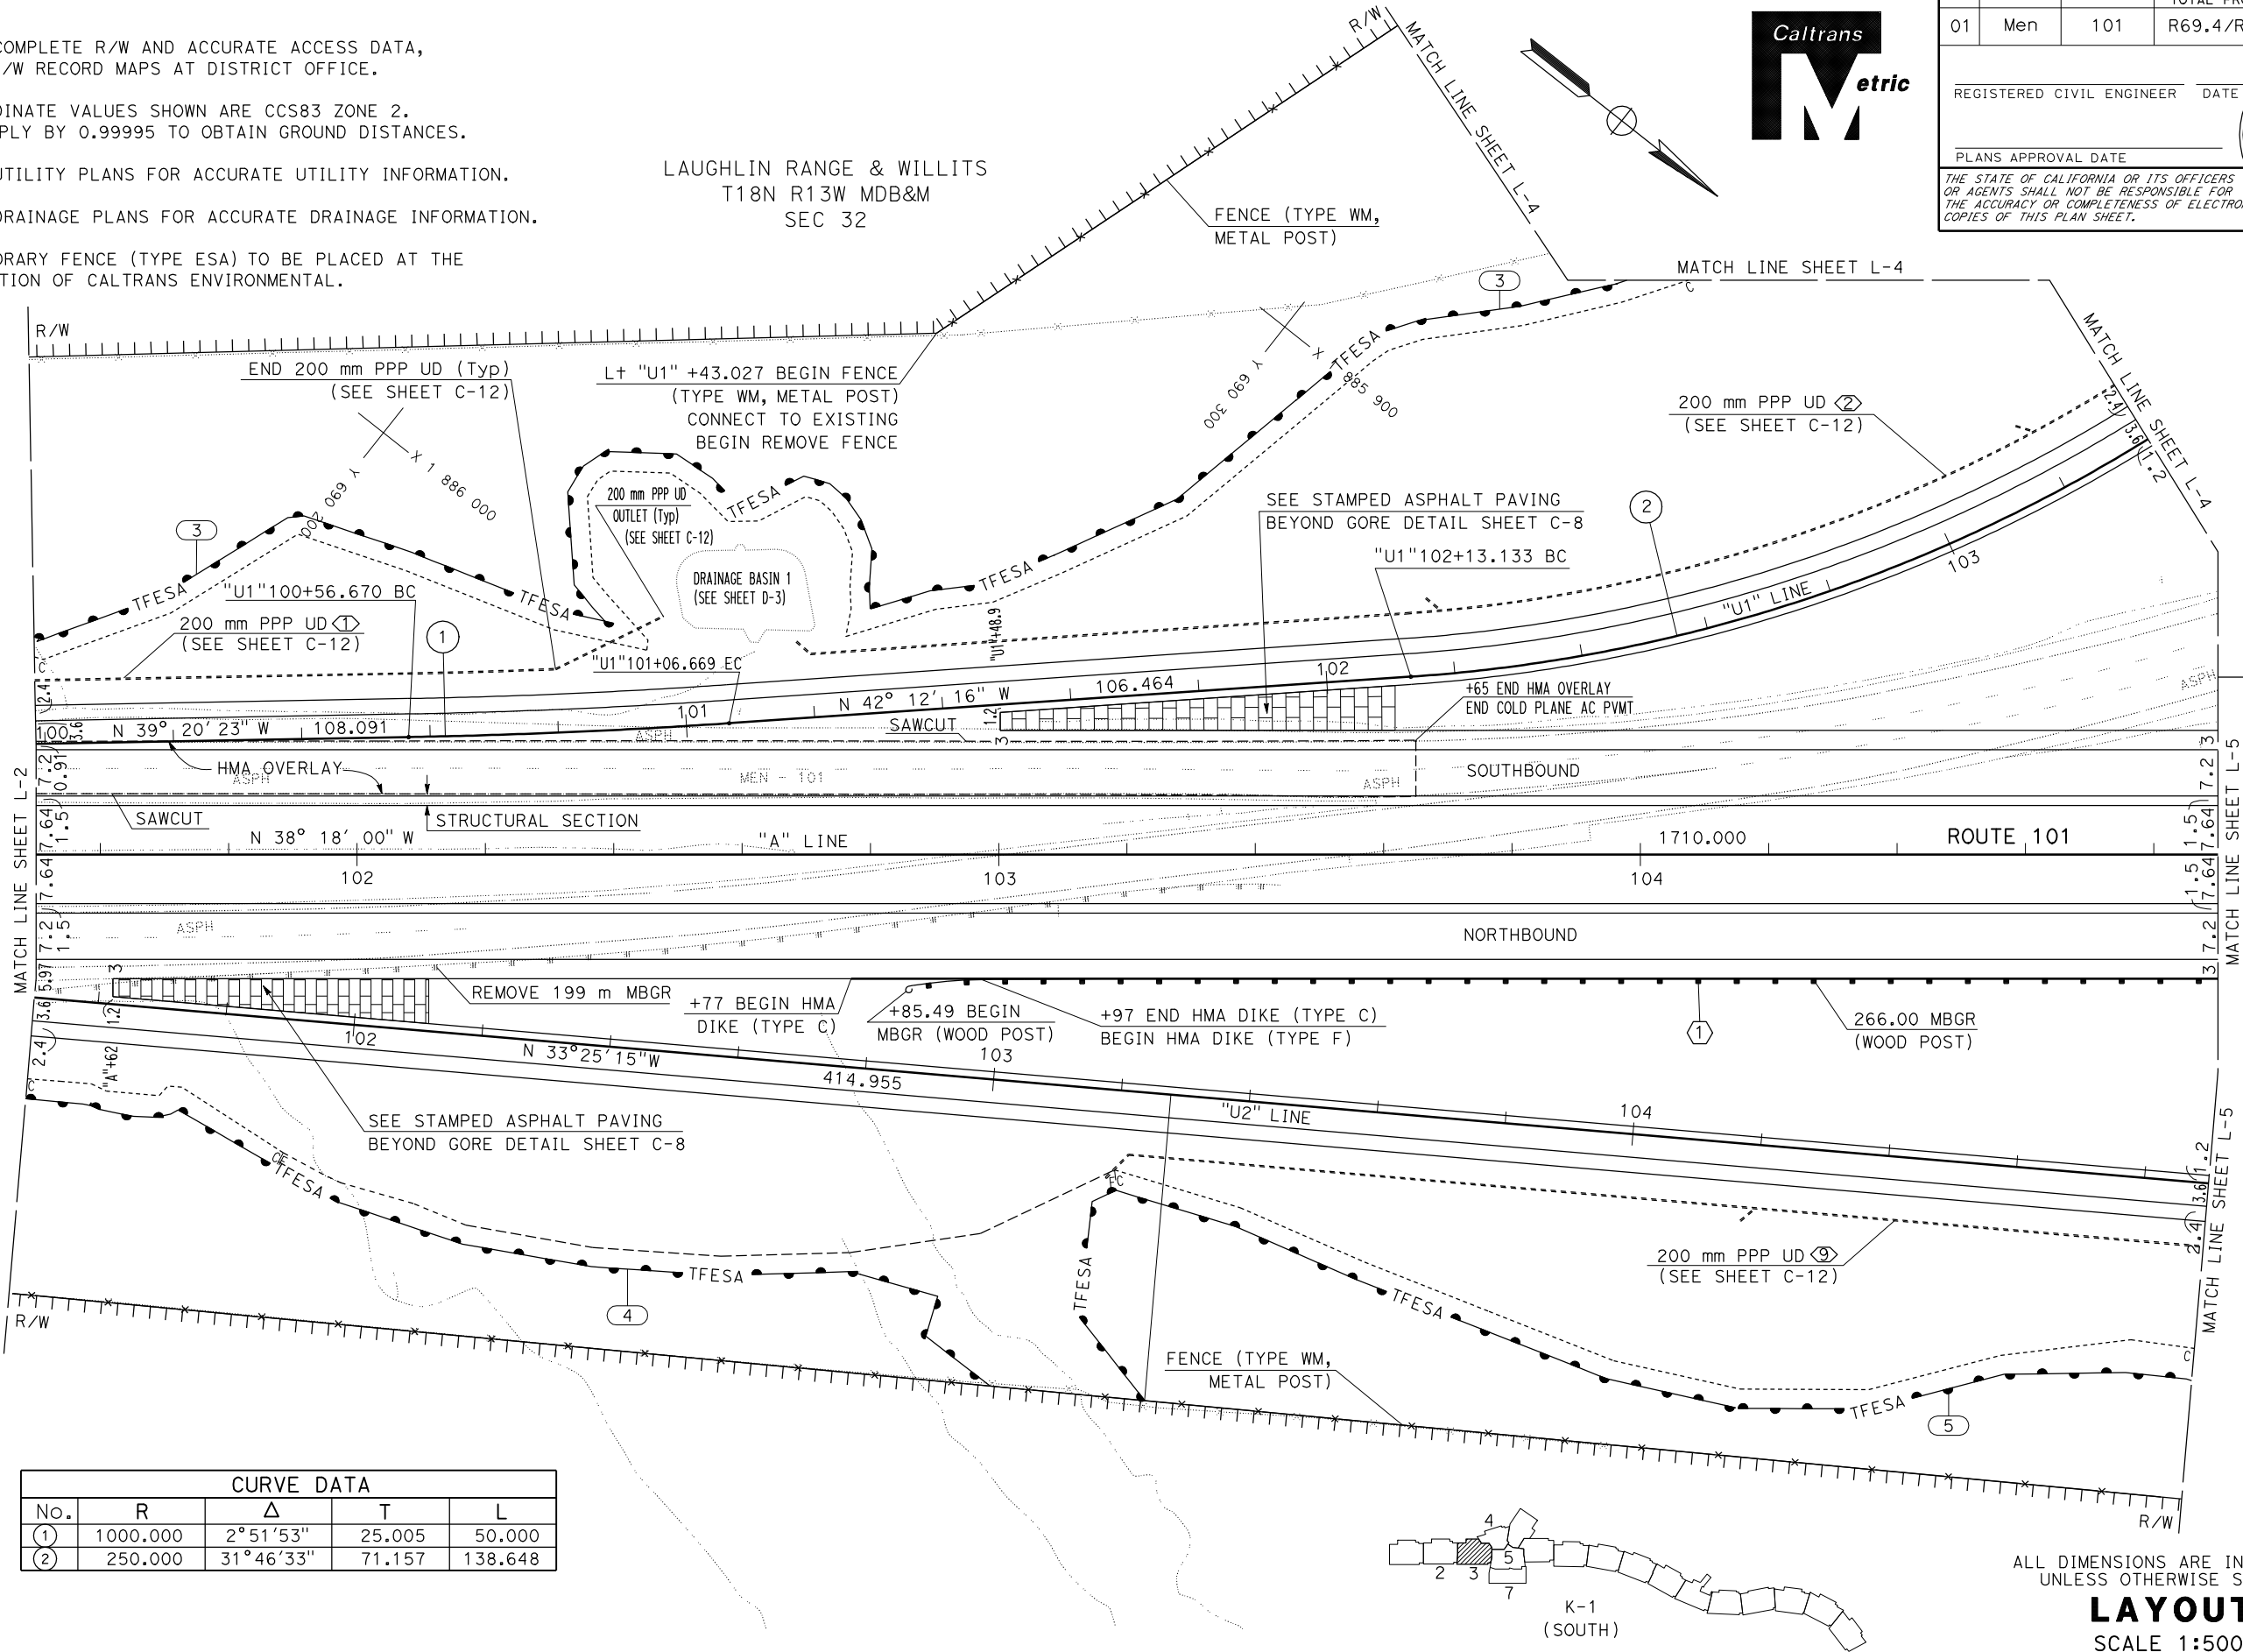

CURVE DATA				
No.	R	Δ	T	L
①	1000.000	2°51'53"	25.005	50.000
②	250.000	31°46'33"	71.157	138.648

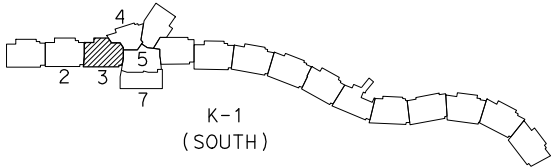

ALL DIMENSIONS ARE IN METERS
UNLESS OTHERWISE SHOWN.

LAYOUT
SCALE 1:500

L-3

Dist

COUNTY

ROUTE

KILOMETER POST TOTAL PROJECT

SHEET No.

TOTAL SHEETS

01

Men

101

R69.4/R78.9

REGISTERED CIVIL ENGINEER

DATE

PLANS APPROVAL DATE

THE STATE OF CALIFORNIA OR ITS OFFICERS OR AGENTS SHALL NOT BE RESPONSIBLE FOR THE ACCURACY OR COMPLETENESS OF ELECTRONIC COPIES OF THIS PLAN SHEET.

REGISTERED PROFESSIONAL ENGINEER

MITCH ANDRUS

No. C48753

Exp. 9-30-12


CIVIL

STATE OF CALIFORNIA

NOTES:

1. FOR COMPLETE R/W AND ACCURATE ACCESS DATA,
SEE R/W RECORD MAPS AT DISTRICT OFFICE.
2. COORDINATE VALUES SHOWN ARE CCS83 ZONE 2.
MULTIPLY BY 0.99995 TO OBTAIN GROUND DISTANCES.
3. SEE UTILITY PLANS FOR ACCURATE UTILITY INFORMATION.
4. SEE DRAINAGE PLANS FOR ACCURATE DRAINAGE INFORMATION.
5. TEMPORARY FENCE (TYPE ESA) TO BE PLACED AT THE
DIRECTION OF CALTRANS ENVIRONMENTAL.

LAUGHLIN RANGE & WILLITS
T18N R13W MDB&M
SEC 32

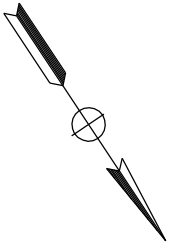


Dist	COUNTY	ROUTE	KILOMETER POST TOTAL PROJECT	SHEET No.	TOTAL SHEETS
01	Men	101	R69.4/R78.9		

REGISTERED CIVIL ENGINEER DATE

PLANS APPROVAL DATE

THE STATE OF CALIFORNIA OR ITS OFFICERS
OR AGENTS SHALL NOT BE RESPONSIBLE FOR
THE ACCURACY OR COMPLETENESS OF ELECTRONIC
COPIES OF THIS PLAN SHEET.

REGISTERED PROFESSIONAL ENGINEER
MITCH ANDRUS
No. C48753
Exp. 9-30-12
CIVIL
STATE OF CALIFORNIA

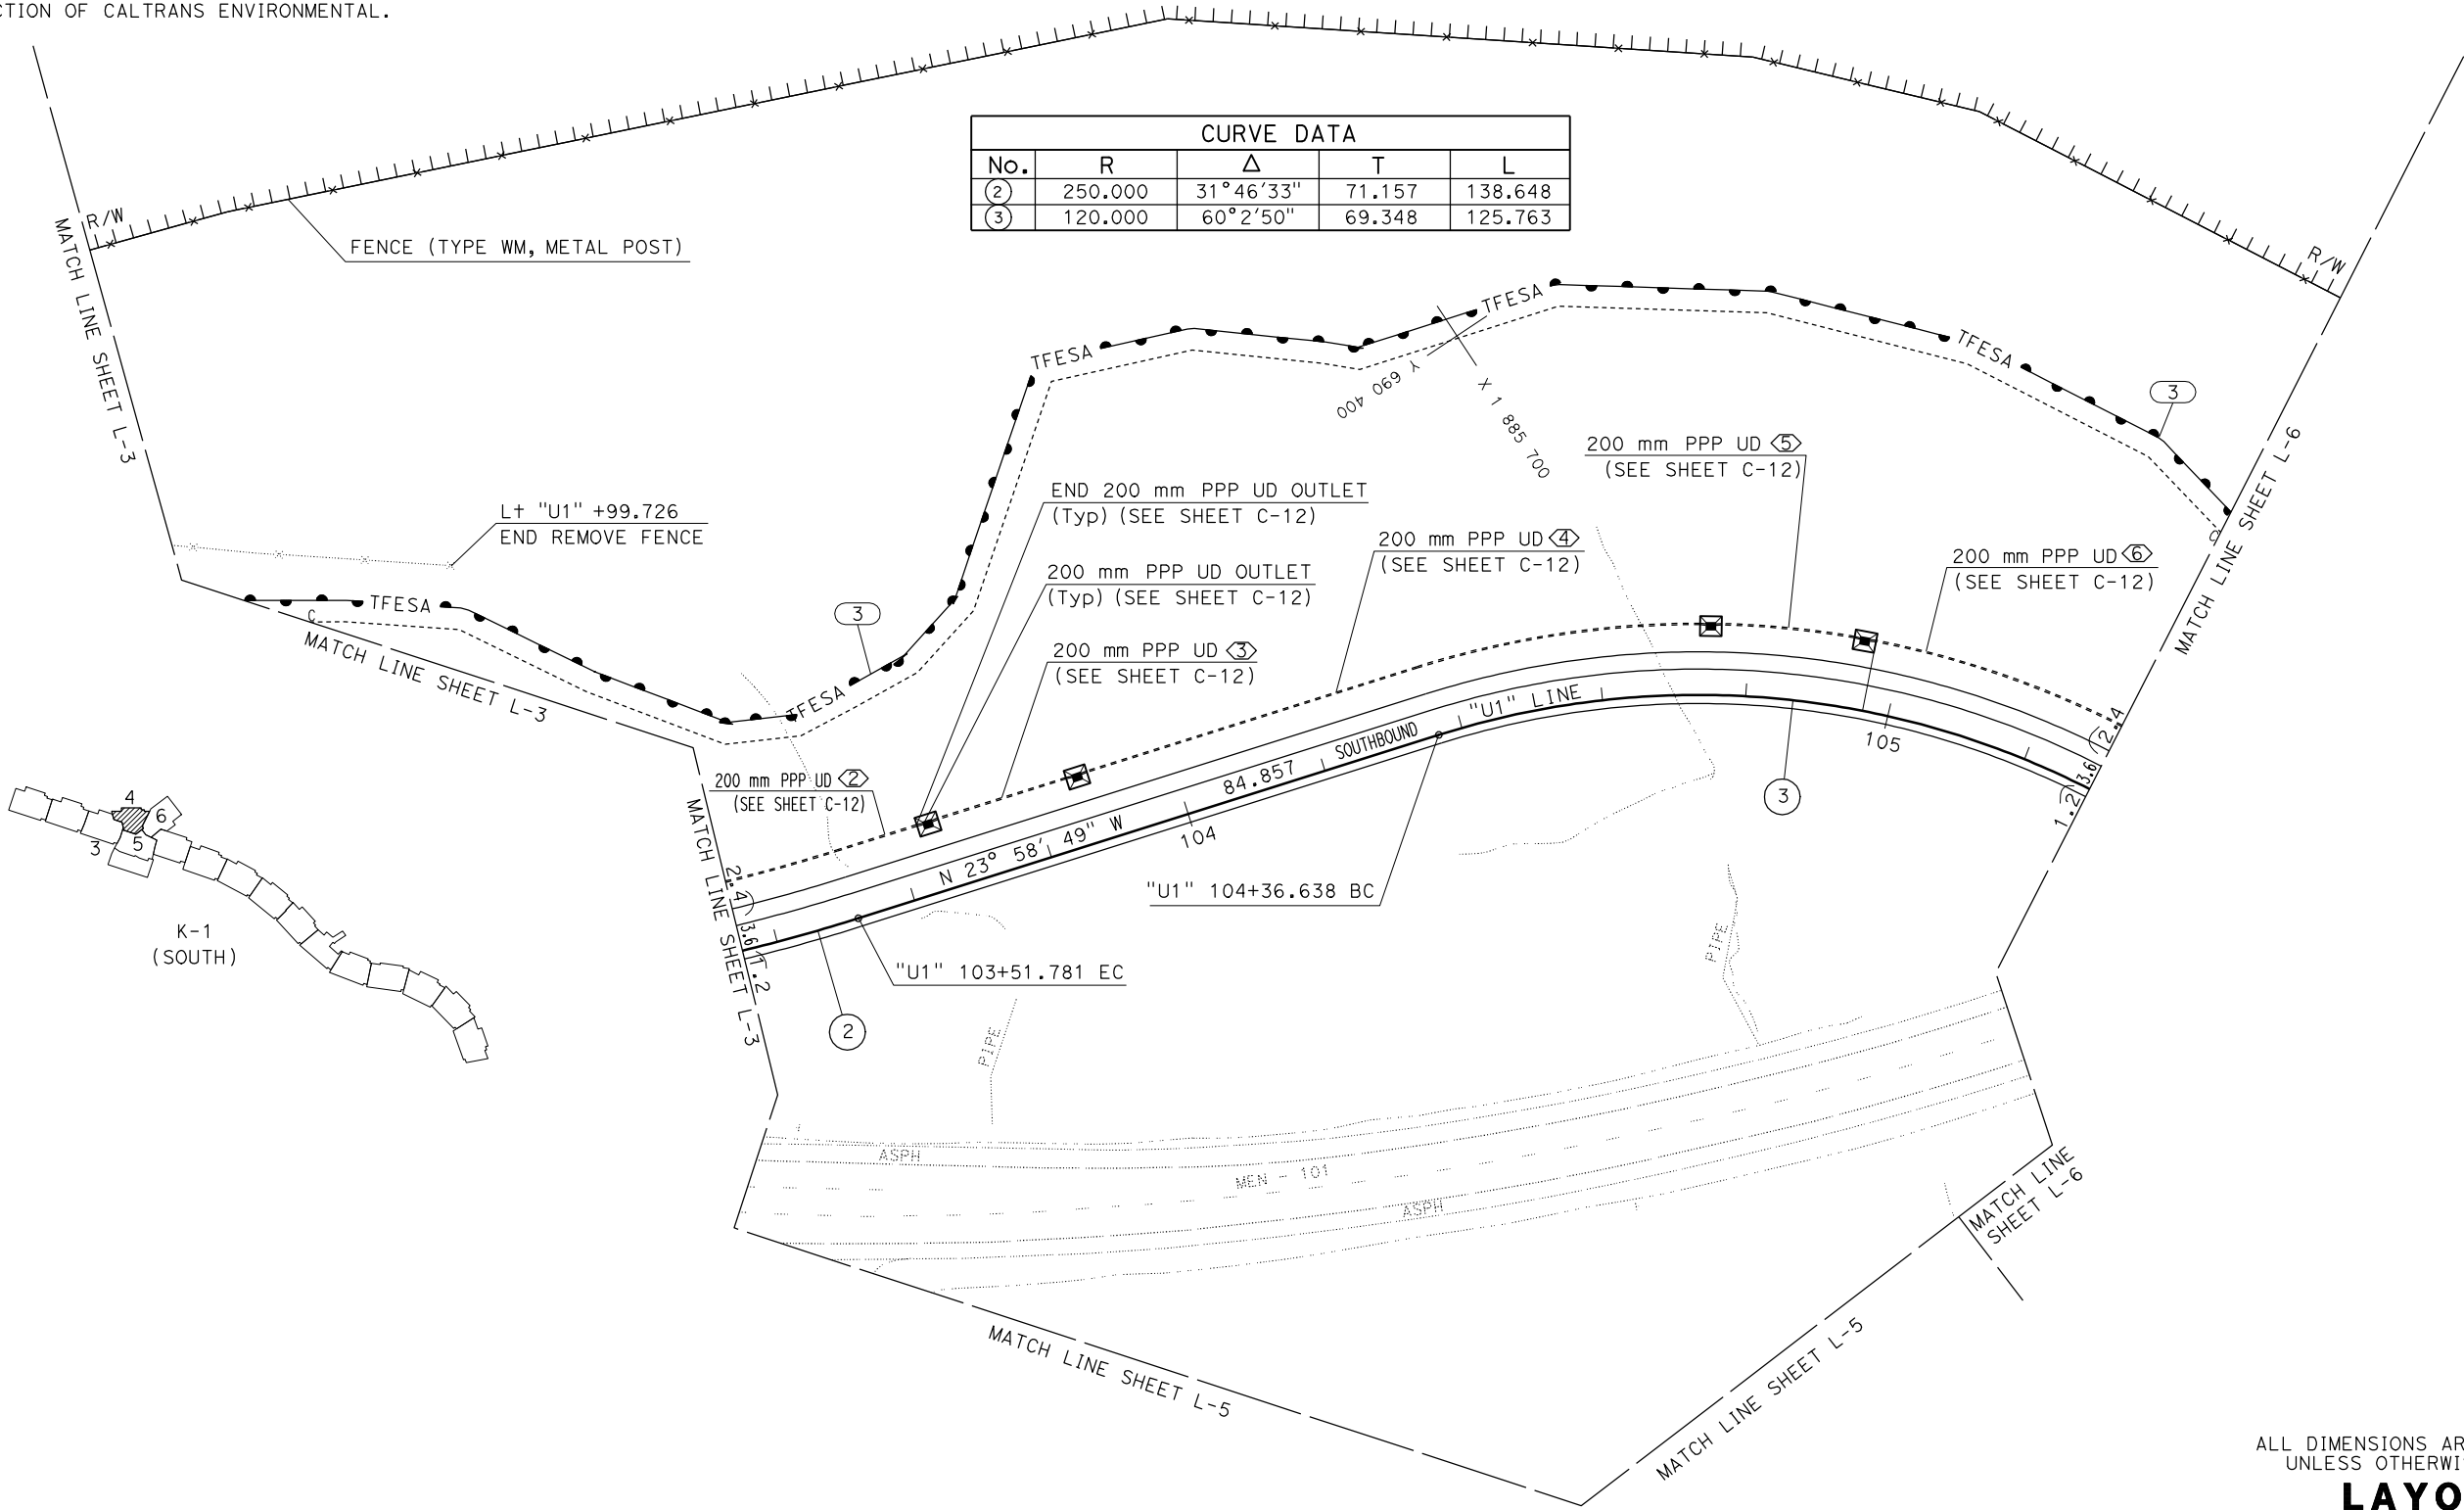



ALL DIMENSIONS ARE IN METERS
UNLESS OTHERWISE SHOWN.

LAYOUT
SCALE 1:500

L-4

NOTES:

1. FOR COMPLETE R/W AND ACCURATE ACCESS DATA,
SEE R/W RECORD MAPS AT DISTRICT OFFICE.
2. COORDINATE VALUES SHOWN ARE CCS83 ZONE 2.
MULTIPLY BY 0.99995 TO OBTAIN GROUND DISTANCES.
3. SEE UTILITY PLANS FOR ACCURATE UTILITY INFORMATION.
4. SEE DRAINAGE PLANS FOR ACCURATE DRAINAGE INFORMATION.
5. TEMPORARY FENCE (TYPE ESA) TO BE PLACED AT THE
DIRECTION OF CALTRANS ENVIRONMENTAL.

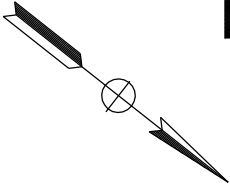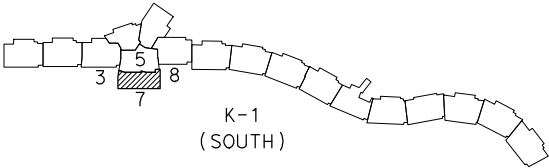

Dist	COUNTY	ROUTE	KILOMETER POST TOTAL PROJECT	SHEET No.	TOTAL SHEETS
01	Men	101	R69.4/R78.9		
REGISTERED CIVIL ENGINEER			DATE		
PLANS APPROVAL DATE					
THE STATE OF CALIFORNIA OR ITS OFFICERS OR AGENTS SHALL NOT BE RESPONSIBLE FOR THE ACCURACY OR COMPLETENESS OF ELECTRONIC COPIES OF THIS PLAN SHEET.					

REGISTERED PROFESSIONAL ENGINEER

MITCH ANDRUS

No. C48753


Exp. 9-30-12

CIVIL

STATE OF CALIFORNIA

WILLITS
T18N R13W MDB&M
SEC 29 & 32

THIS SHEET FOR INFORMATIONAL PURPOSES ONLY

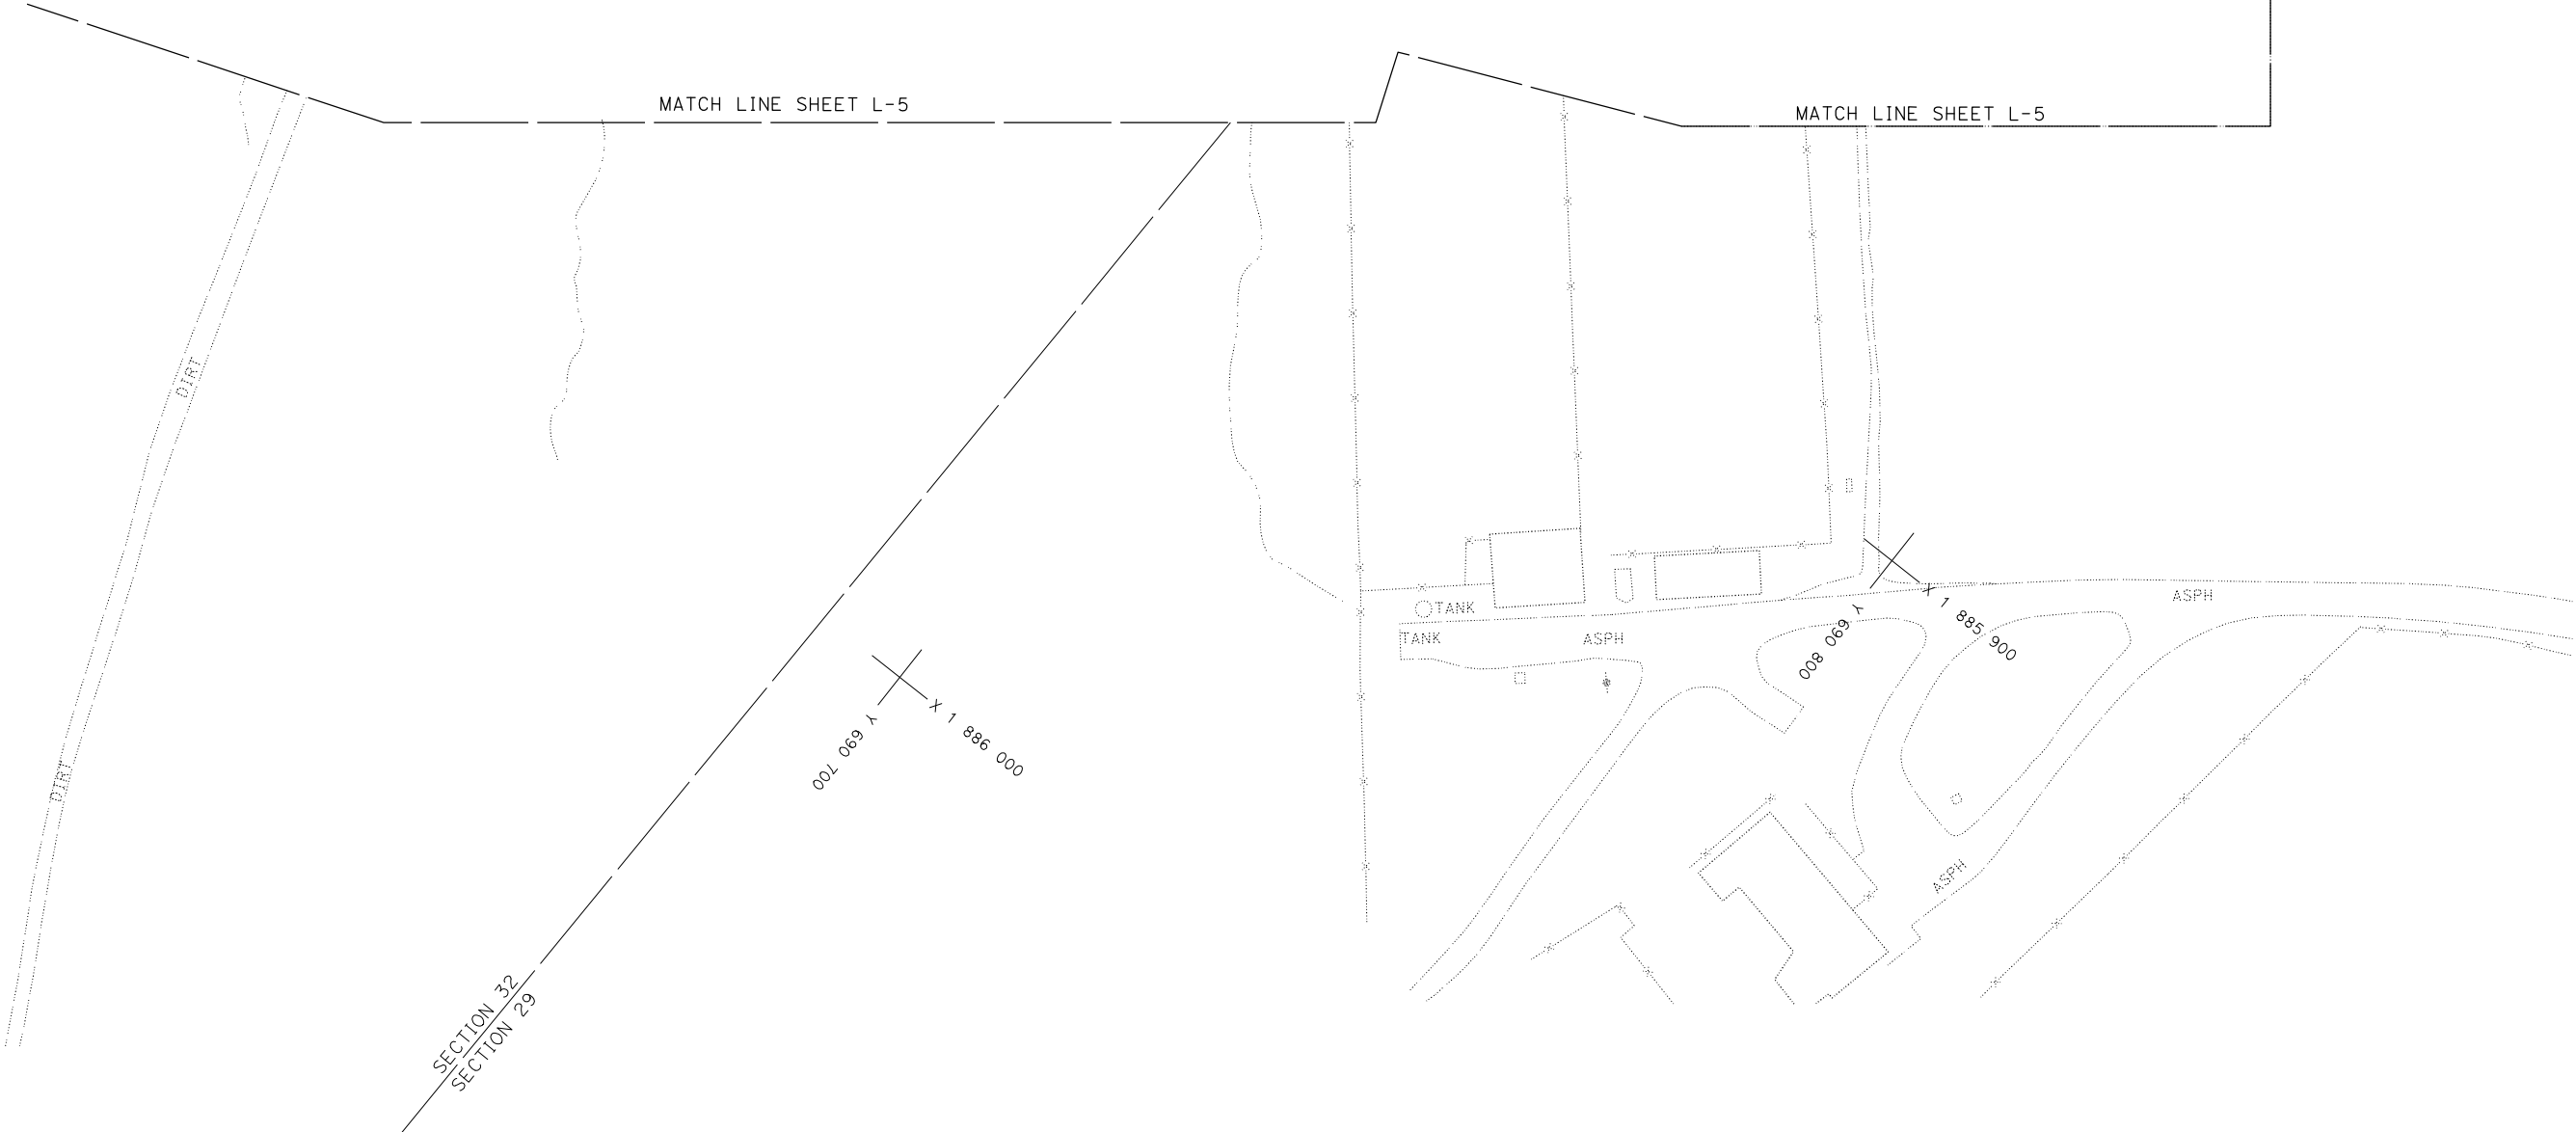

ALL DIMENSIONS ARE IN METERS
UNLESS OTHERWISE SHOWN.


LAYOUT
SCALE 1:500

L-7

Dist	COUNTY	ROUTE	KILOMETER POST TOTAL PROJECT	SHEET NO.	TOTAL SHEETS
01	Men	101	R69.4/R78.9		
_____ REGISTERED CIVIL ENGINEER			_____ DATE		
_____ PLANS APPROVAL DATE					
<i>THE STATE OF CALIFORNIA OR ITS OFFICERS OR AGENTS SHALL NOT BE RESPONSIBLE FOR THE ACCURACY OR COMPLETENESS OF ELECTRONIC COPIES OF THIS PLAN SHEET.</i>					

NOTES:

1. FOR COMPLETE R/W AND ACCURATE ACCESS DATA, SEE R/W RECORD MAPS AT DISTRICT OFFICE.
2. COORDINATE VALUES SHOWN ARE CCS83 ZONE 2. MULTIPLY BY 0.99995 TO OBTAIN GROUND DISTANCES.
3. SEE UTILITY PLANS FOR ACCURATE UTILITY INFORMATION.
4. SEE DRAINAGE PLANS FOR ACCURATE DRAINAGE INFORMATION.
5. TEMPORARY FENCE (TYPE ESA) TO BE PLACED AT THE DIRECTION OF CALTRANS ENVIRONMENTAL.
6. ESA FENCE TO BE INSTALLED AT HAEHL CREEK PRIOR TO RESTORATION AT THE DIRECTION OF CALTRANS ENVIRONMENTAL.

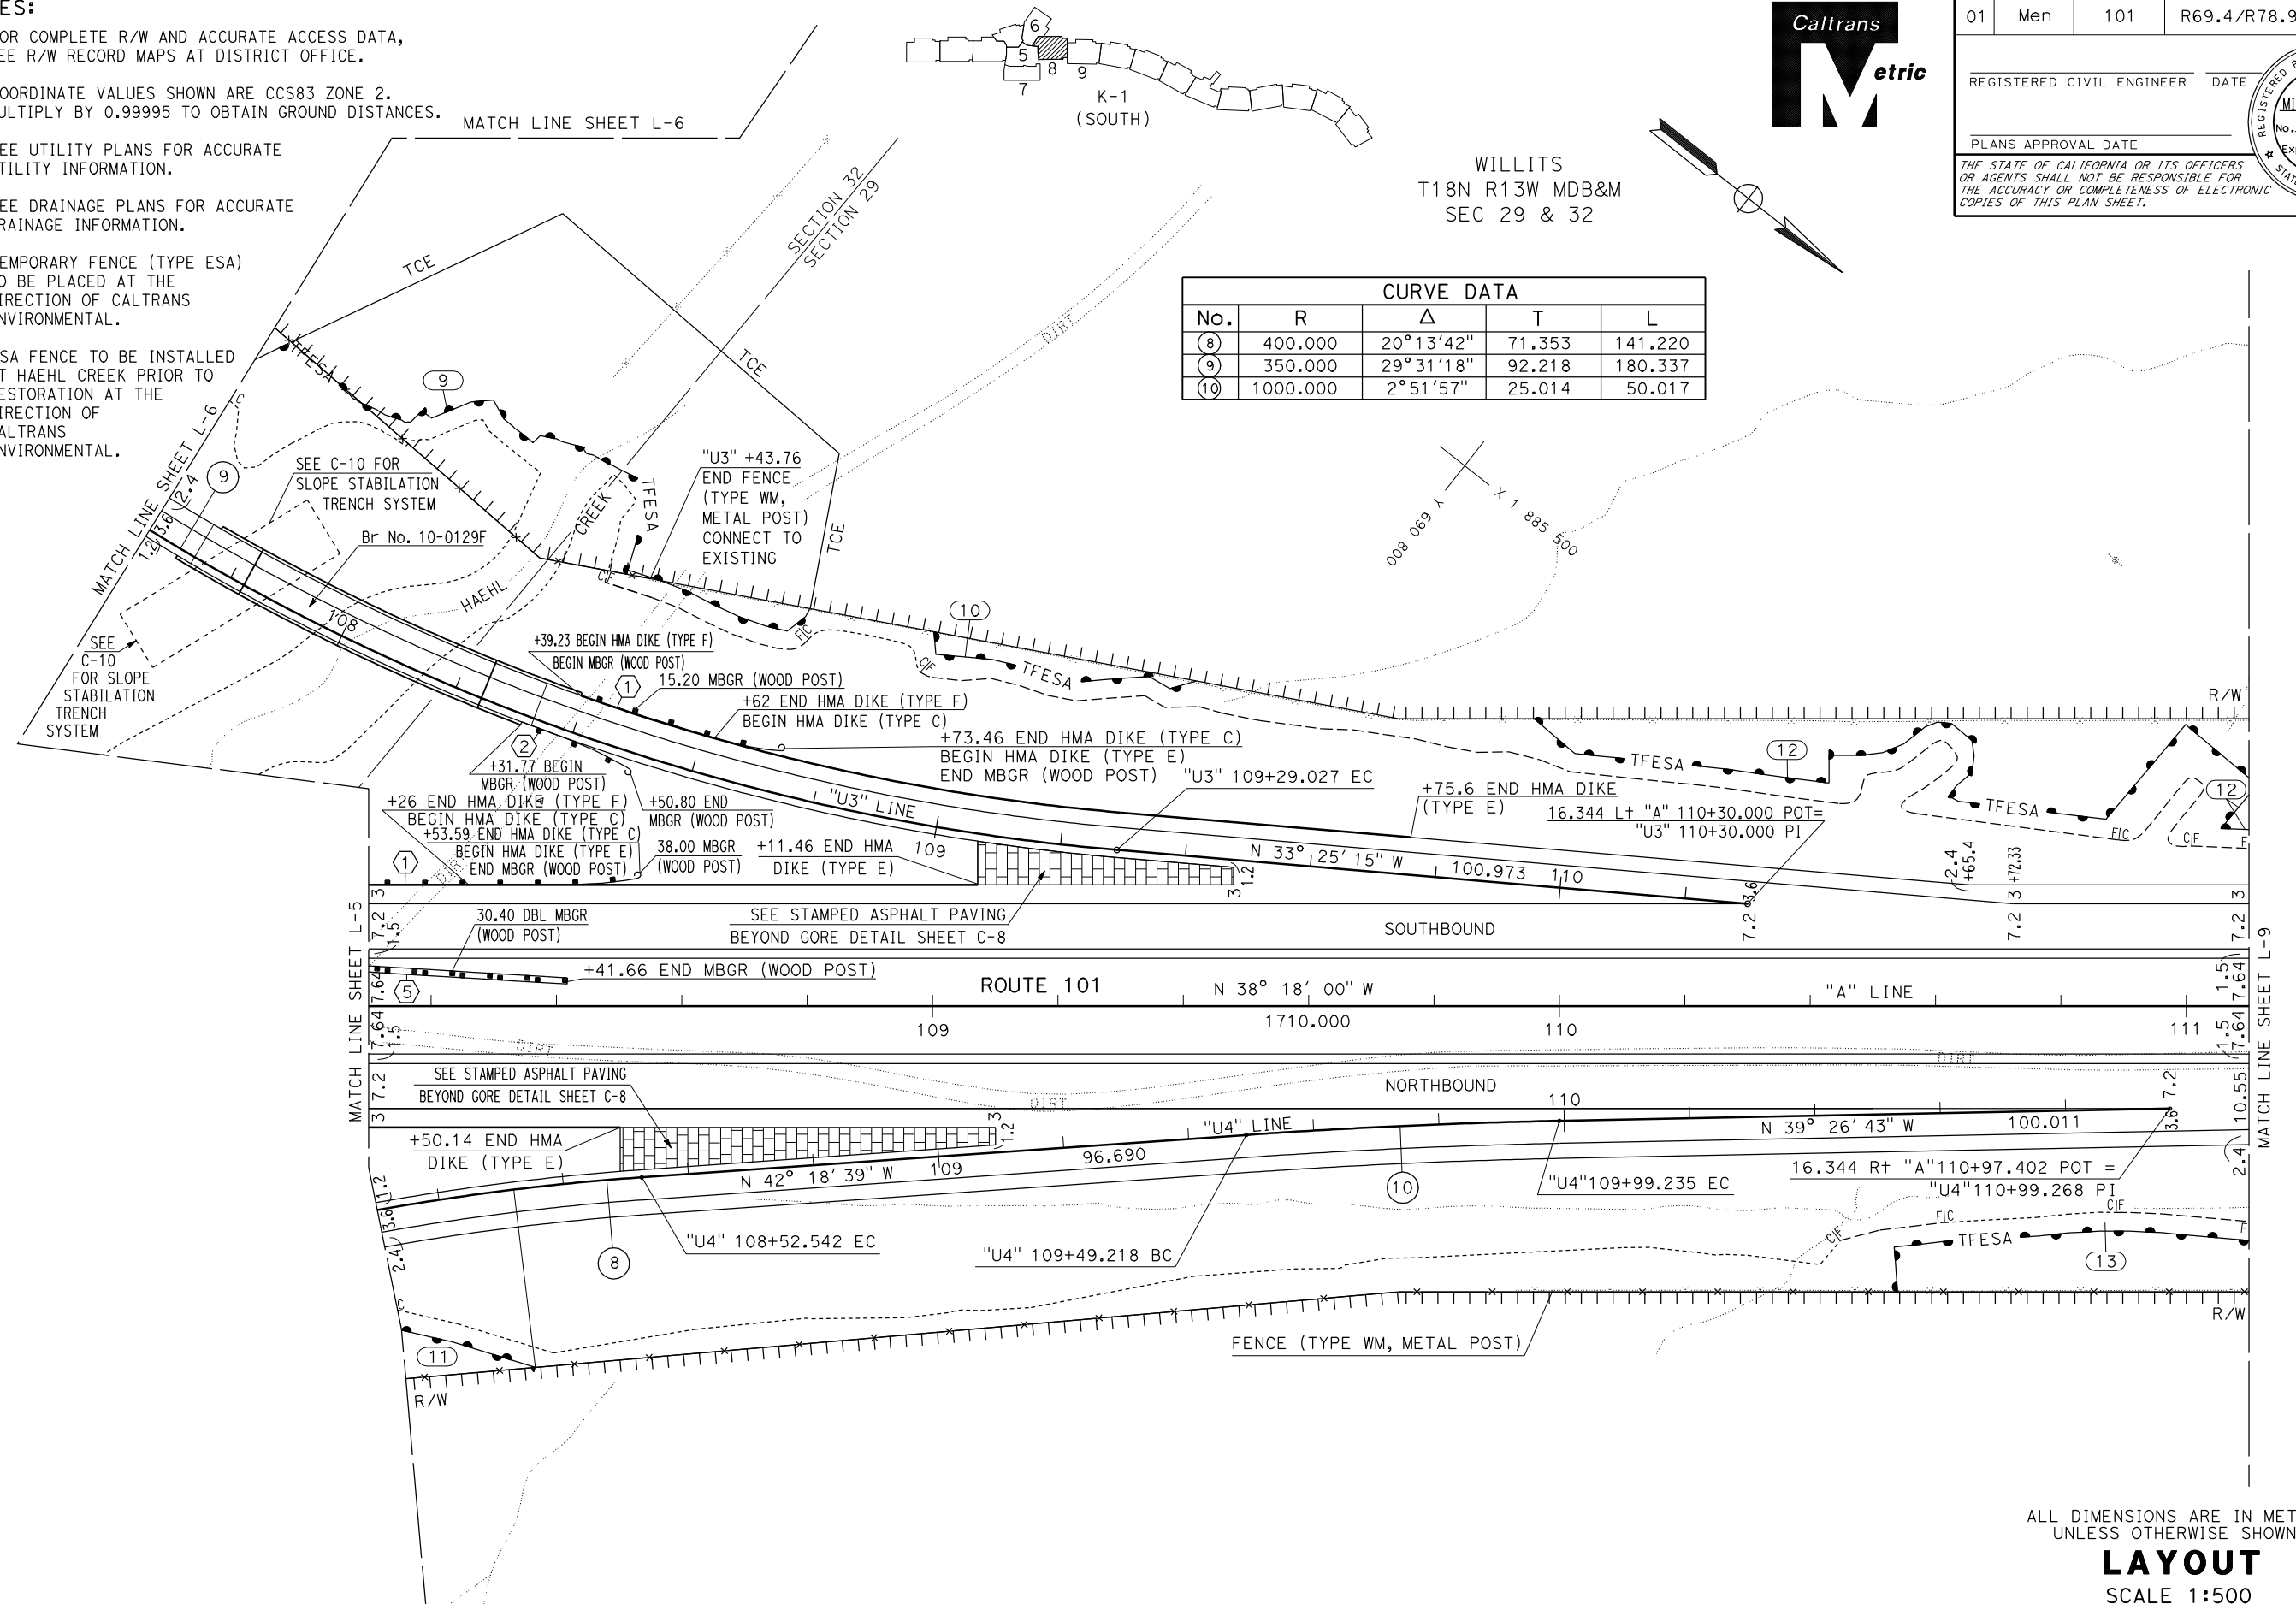

ALL DIMENSIONS ARE IN METERS
UNLESS OTHERWISE SHOWN.


LAYOUT
SCALE 1:500

L-8


NOTES:

- FOR COMPLETE R/W AND ACCURATE ACCESS DATA, SEE R/W RECORD MAPS AT DISTRICT OFFICE.
- COORDINATE VALUES SHOWN ARE CCS83 ZONE 2. MULTIPLY BY 0.99995 TO OBTAIN GROUND DISTANCES.
- SEE UTILITY PLANS FOR ACCURATE UTILITY INFORMATION.
- SEE DRAINAGE PLANS FOR ACCURATE DRAINAGE INFORMATION.
- TEMPORARY FENCE (TYPE ESA) TO BE PLACED AT THE DIRECTION OF CALTRANS ENVIRONMENTAL.

CURVE DATA				
No.	R	Δ	T	L
(1)	2005.000	31°49'30"	571.613	1113.681
(2)	1987.000	31°49'30"	566.481	1103.683

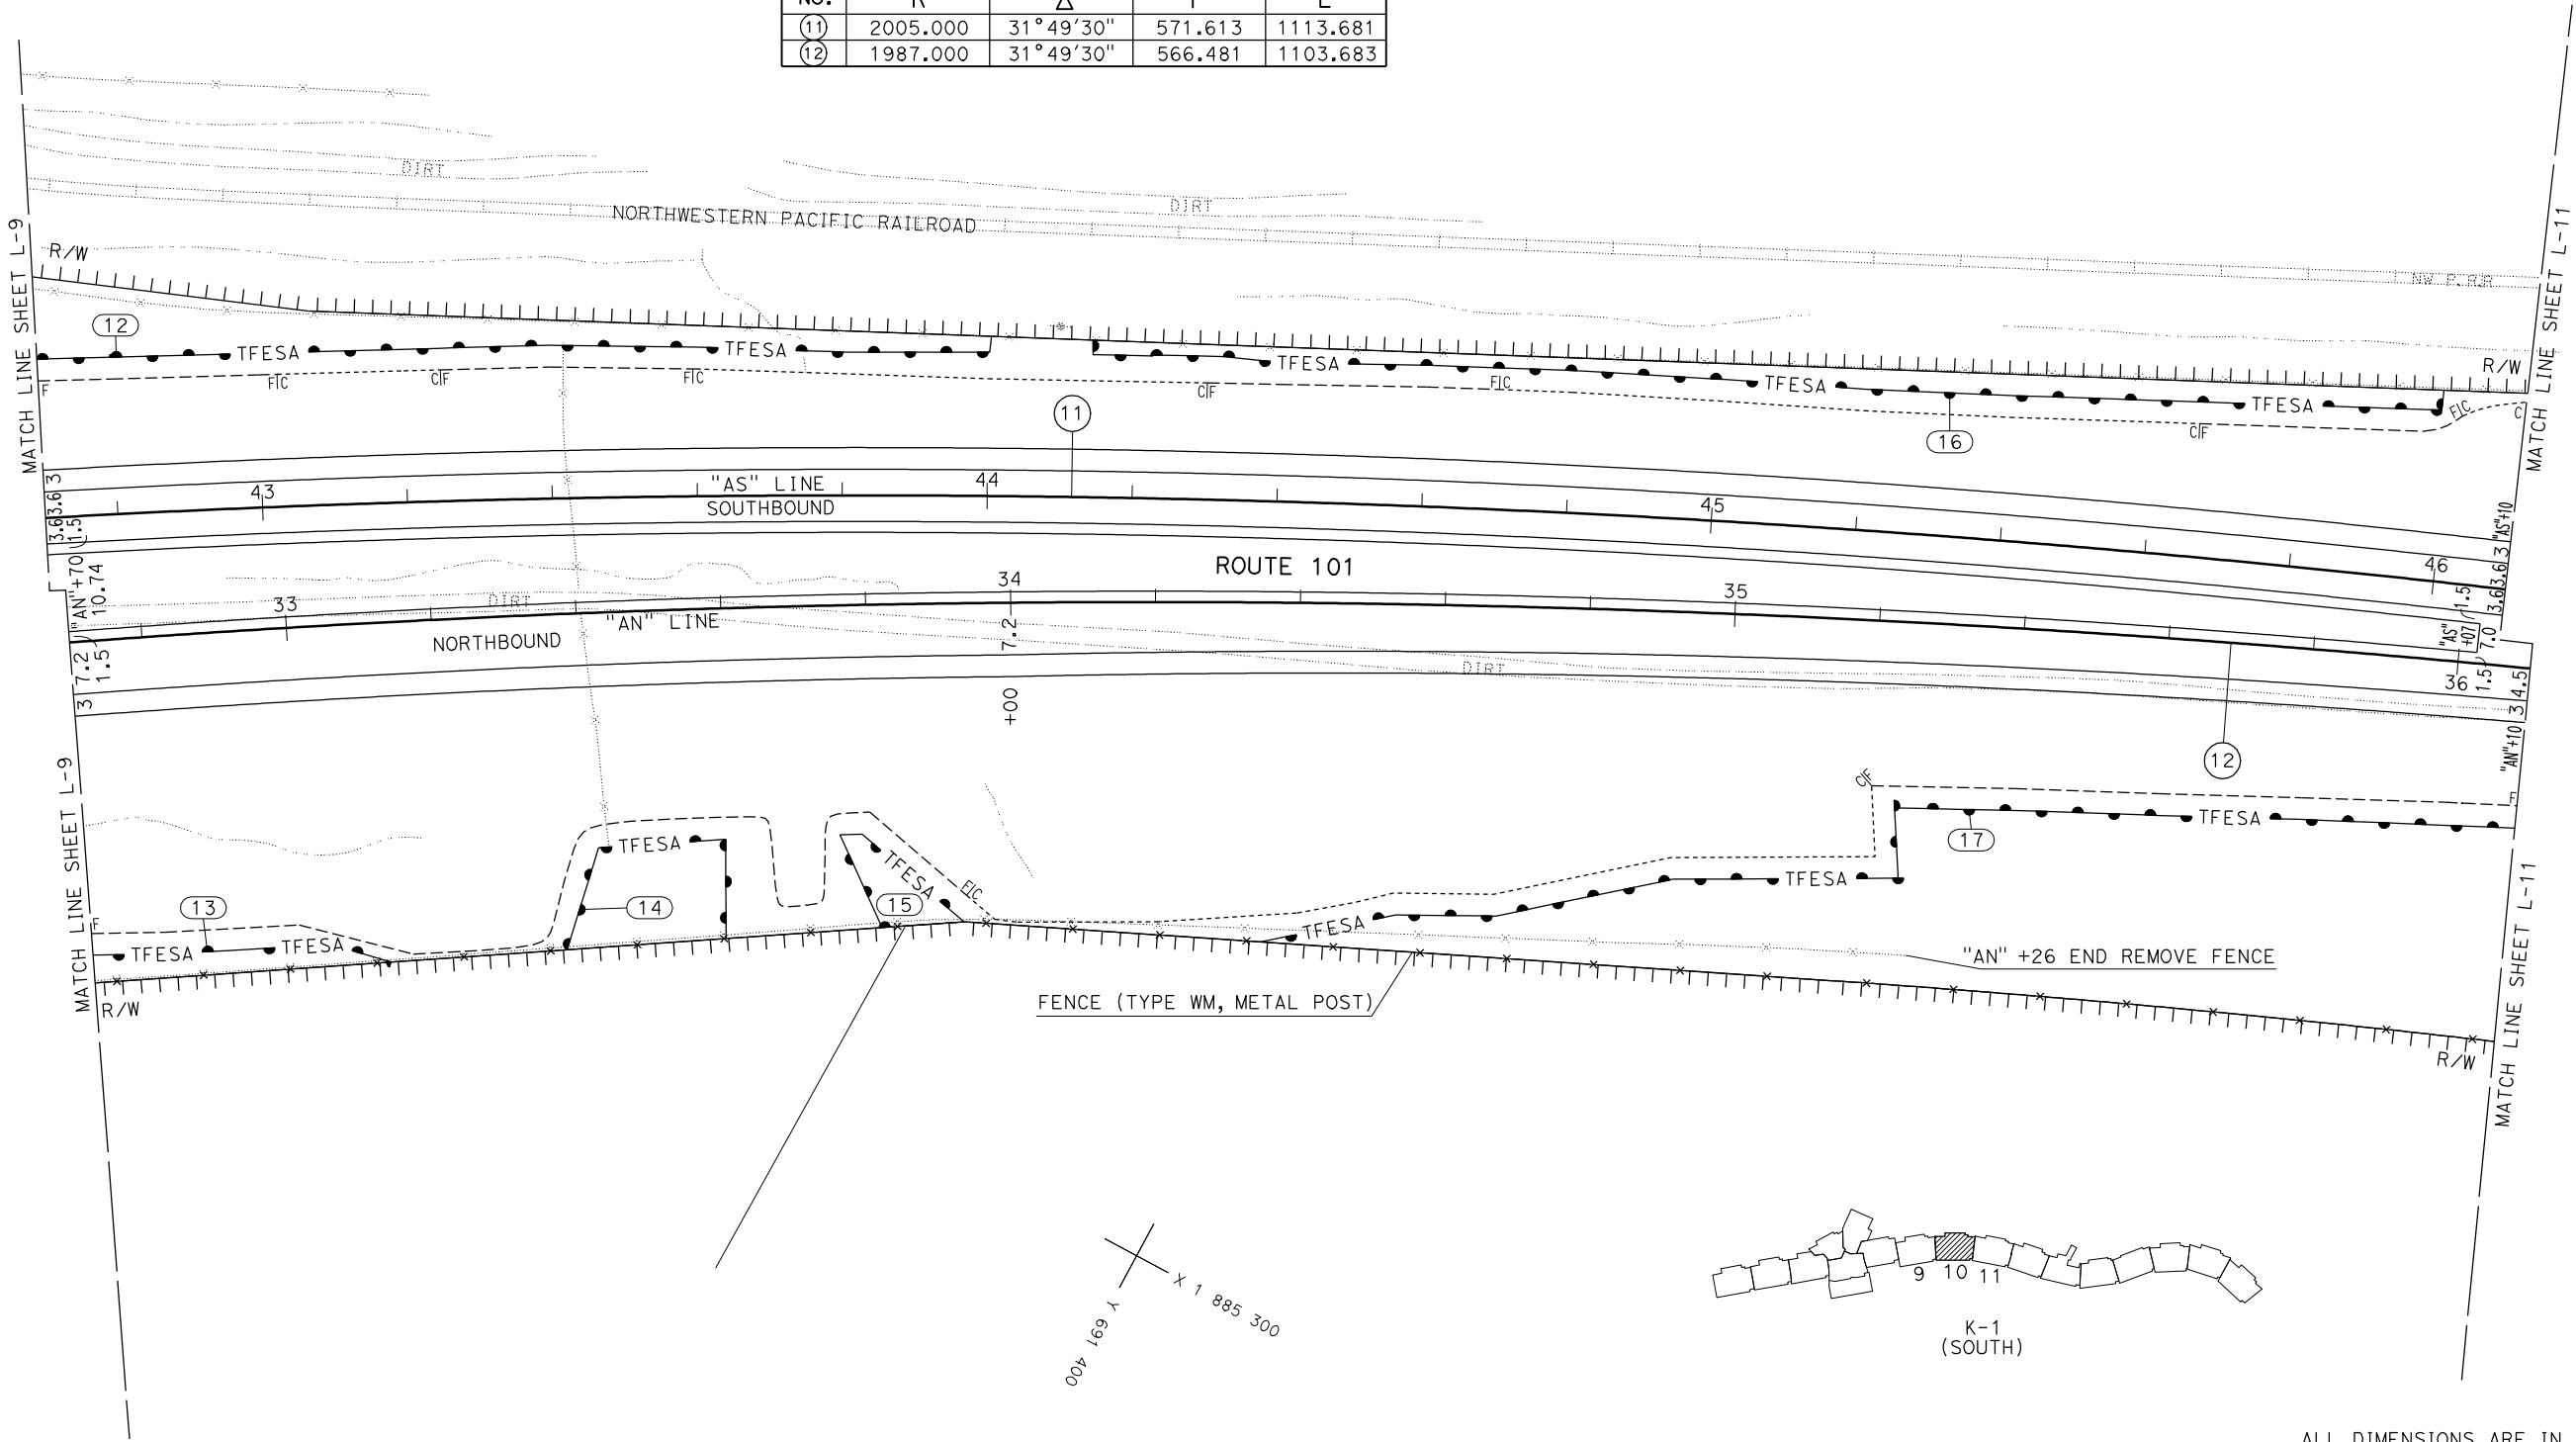

WILLITS
T18N R13W MDB&M
SEC 29

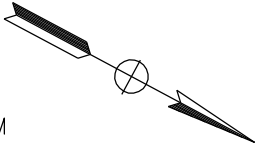

Dist	COUNTY	ROUTE	KILOMETER POST TOTAL PROJECT	SHEET No.	TOTAL SHEETS
01	Men	101	R69.4/R78.9		
REGISTERED CIVIL ENGINEER			DATE		
PLANS APPROVAL DATE					
THE STATE OF CALIFORNIA OR ITS OFFICERS OR AGENTS SHALL NOT BE RESPONSIBLE FOR THE ACCURACY OR COMPLETENESS OF ELECTRONIC COPIES OF THIS PLAN SHEET.					

REGISTERED PROFESSIONAL ENGINEER

MITCH ANDRUS

No. C48753

Exp. 9-30-12

CIVIL


STATE OF CALIFORNIA

NOTES:

1. FOR COMPLETE R/W AND ACCURATE ACCESS DATA,
SEE R/W RECORD MAPS AT DISTRICT OFFICE.
2. COORDINATE VALUES SHOWN ARE CCS83 ZONE 2.
MULTIPLY BY 0.99995 TO OBTAIN GROUND DISTANCES.
3. SEE UTILITY PLANS FOR ACCURATE UTILITY INFORMATION.
4. SEE DRAINAGE PLANS FOR ACCURATE DRAINAGE INFORMATION.
5. TEMPORARY FENCE (TYPE ESA) TO BE PLACED AT THE
DIRECTION OF CALTRANS ENVIRONMENTAL.

CURVE DATA				
No.	R	Δ	T	L
(1)	2005.000	31°49'30"	571.613	1113.681
(2)	1987.000	31°49'30"	566.481	1103.683

WILLITS
T18N R13W MDB&M
SEC 29

 

Dist	COUNTY	ROUTE	KILOMETER POST TOTAL PROJECT	SHEET No.	TOTAL SHEETS
01	Men	101	R69.4/R78.9		
REGISTERED CIVIL ENGINEER			DATE		
PLANS APPROVAL DATE					
THE STATE OF CALIFORNIA OR ITS OFFICERS OR AGENTS SHALL NOT BE RESPONSIBLE FOR THE ACCURACY OR COMPLETENESS OF ELECTRONIC COPIES OF THIS PLAN SHEET.					

REGISTERED PROFESSIONAL ENGINEER


MITCH ANDRUS

No. C48753

Exp. 9-30-12

CIVIL

STATE OF CALIFORNIA

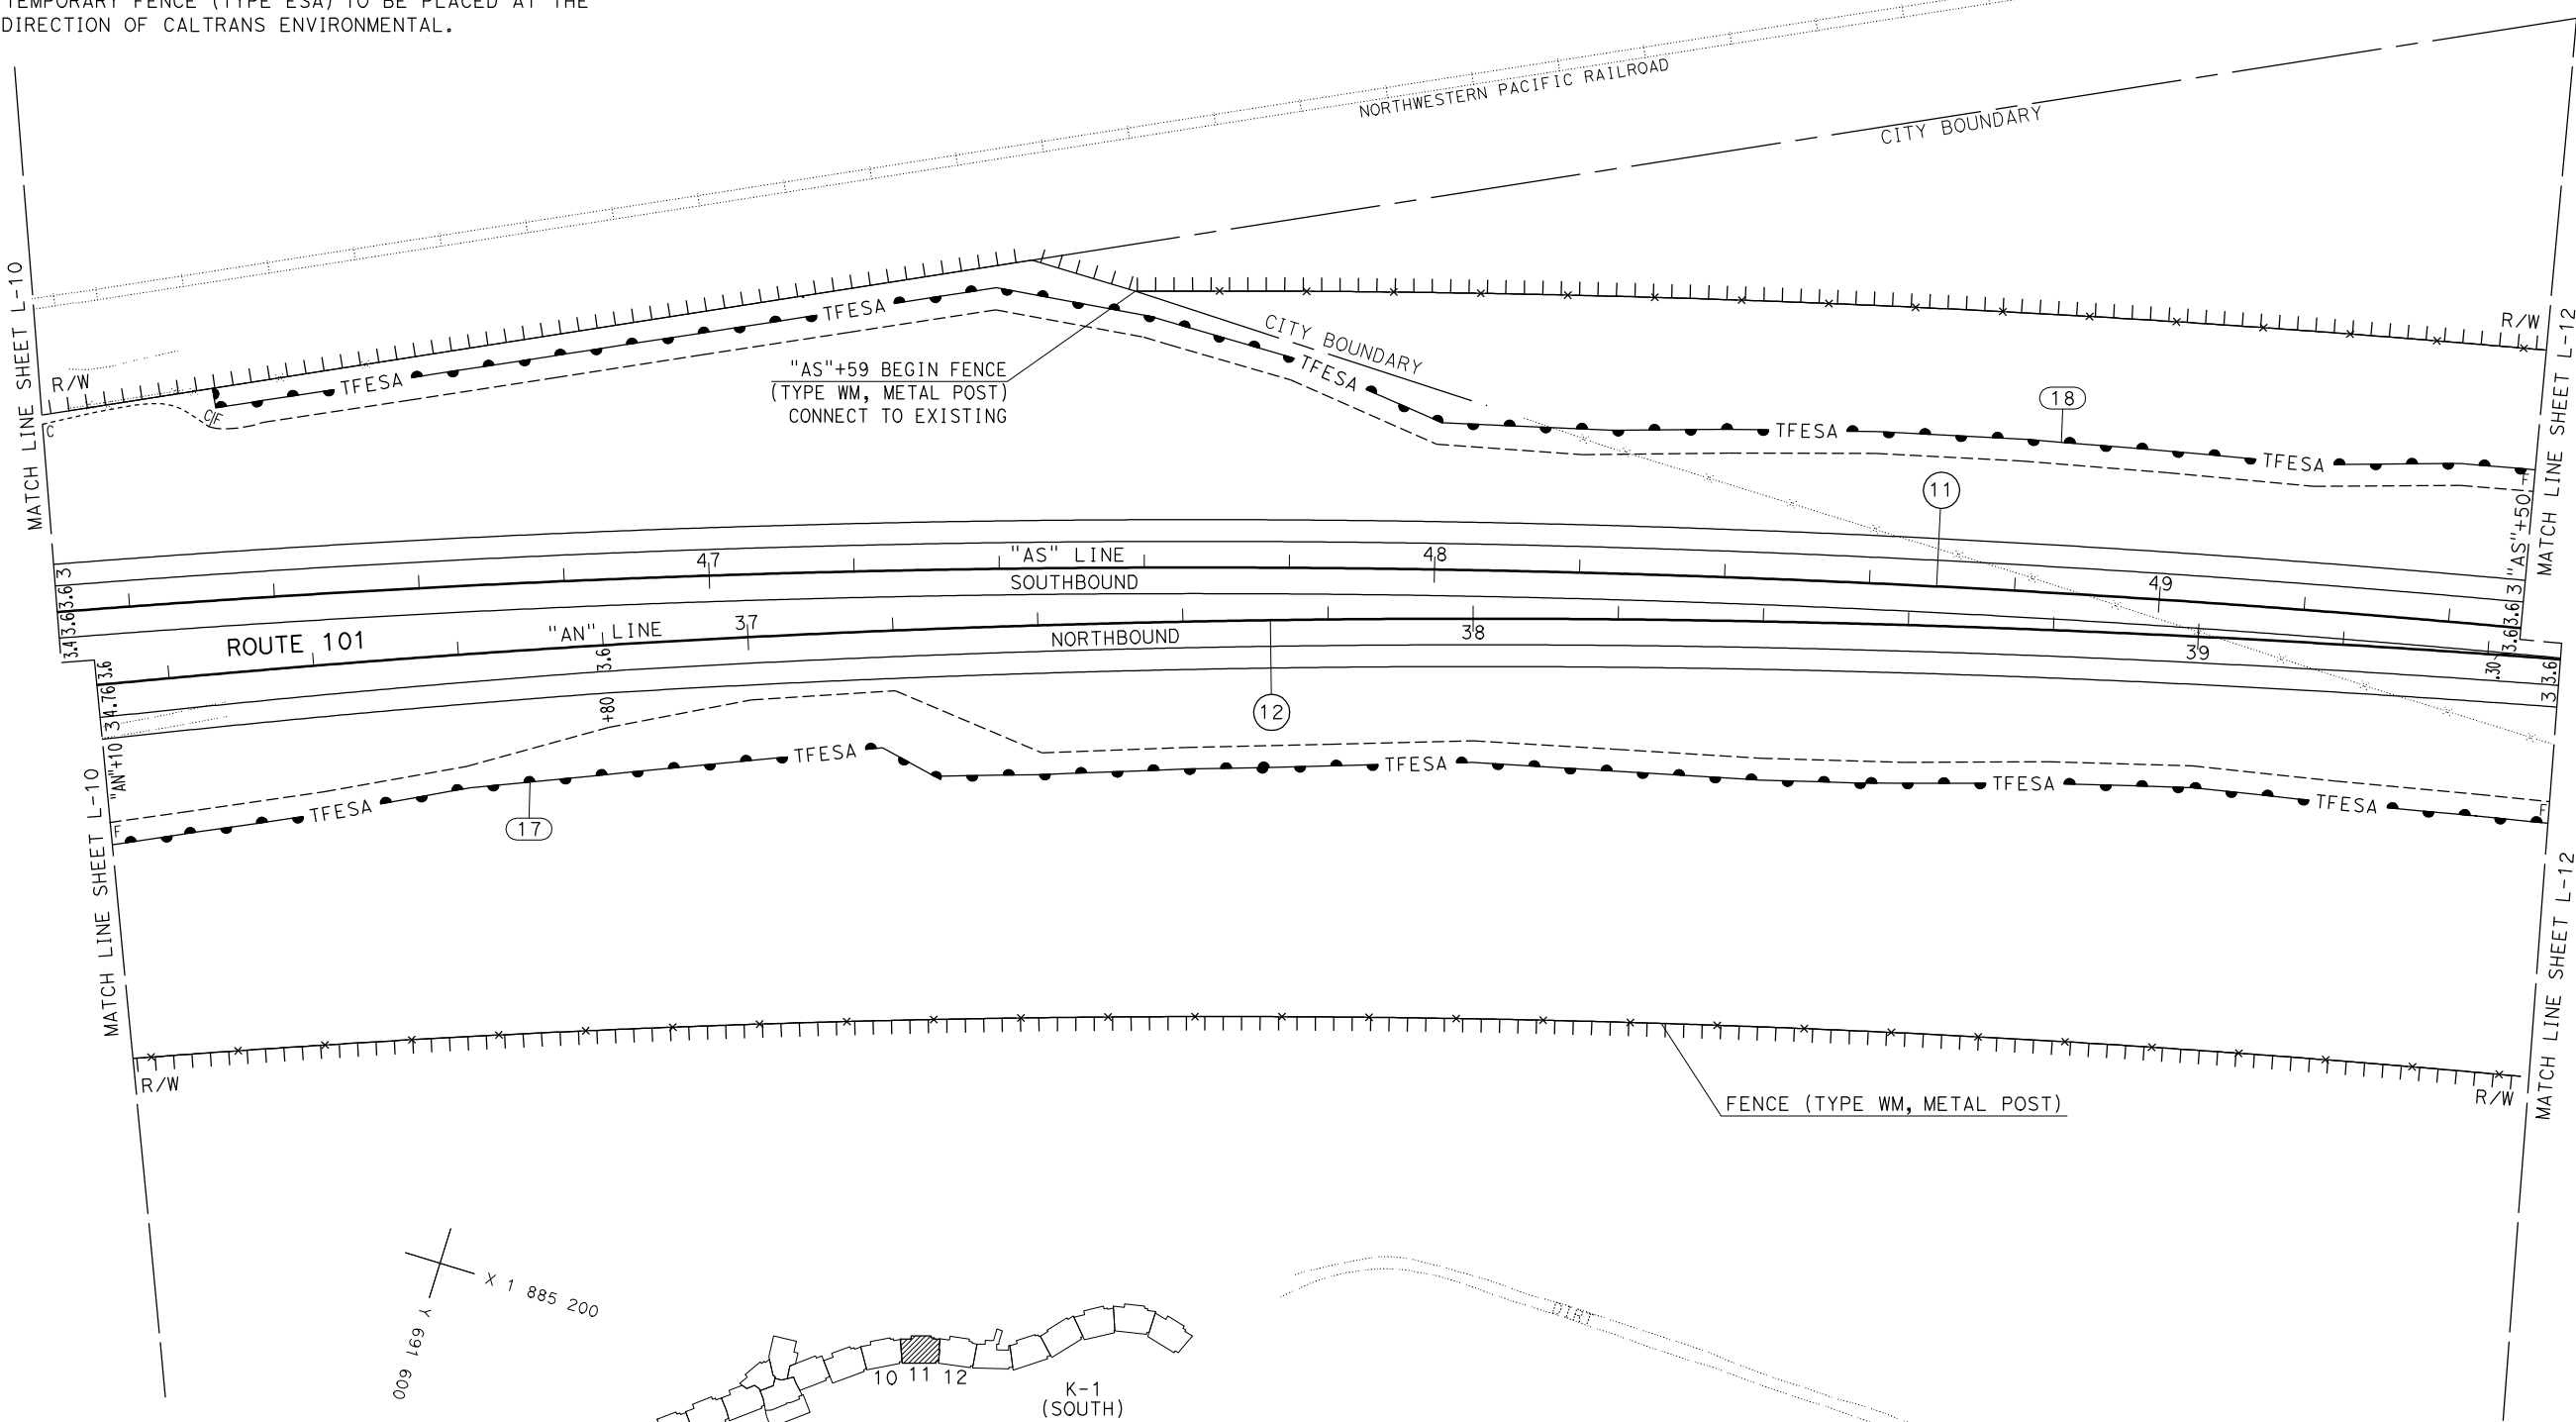


ALL DIMENSIONS ARE IN METERS
UNLESS OTHERWISE SHOWN.

LAYOUT
SCALE 1:500

L-11

- NOTES:
- FOR COMPLETE R/W AND ACCURATE ACCESS DATA, SEE R/W RECORD MAPS AT DISTRICT OFFICE.
 - COORDINATE VALUES SHOWN ARE CCS83 ZONE 2. MULTIPLY BY 0.99995 TO OBTAIN GROUND DISTANCES.
 - SEE UTILITY PLANS FOR ACCURATE UTILITY INFORMATION.
 - SEE DRAINAGE PLANS FOR ACCURATE DRAINAGE INFORMATION.
 - TEMPORARY FENCE (TYPE ESA) TO BE PLACED AT THE DIRECTION OF CALTRANS ENVIRONMENTAL.

CURVE DATA				
No.	R	Δ	T	L
(1)	2005.000	31°49'30"	571.613	1113.681
(2)	1987.000	31°49'30"	566.481	1103.683

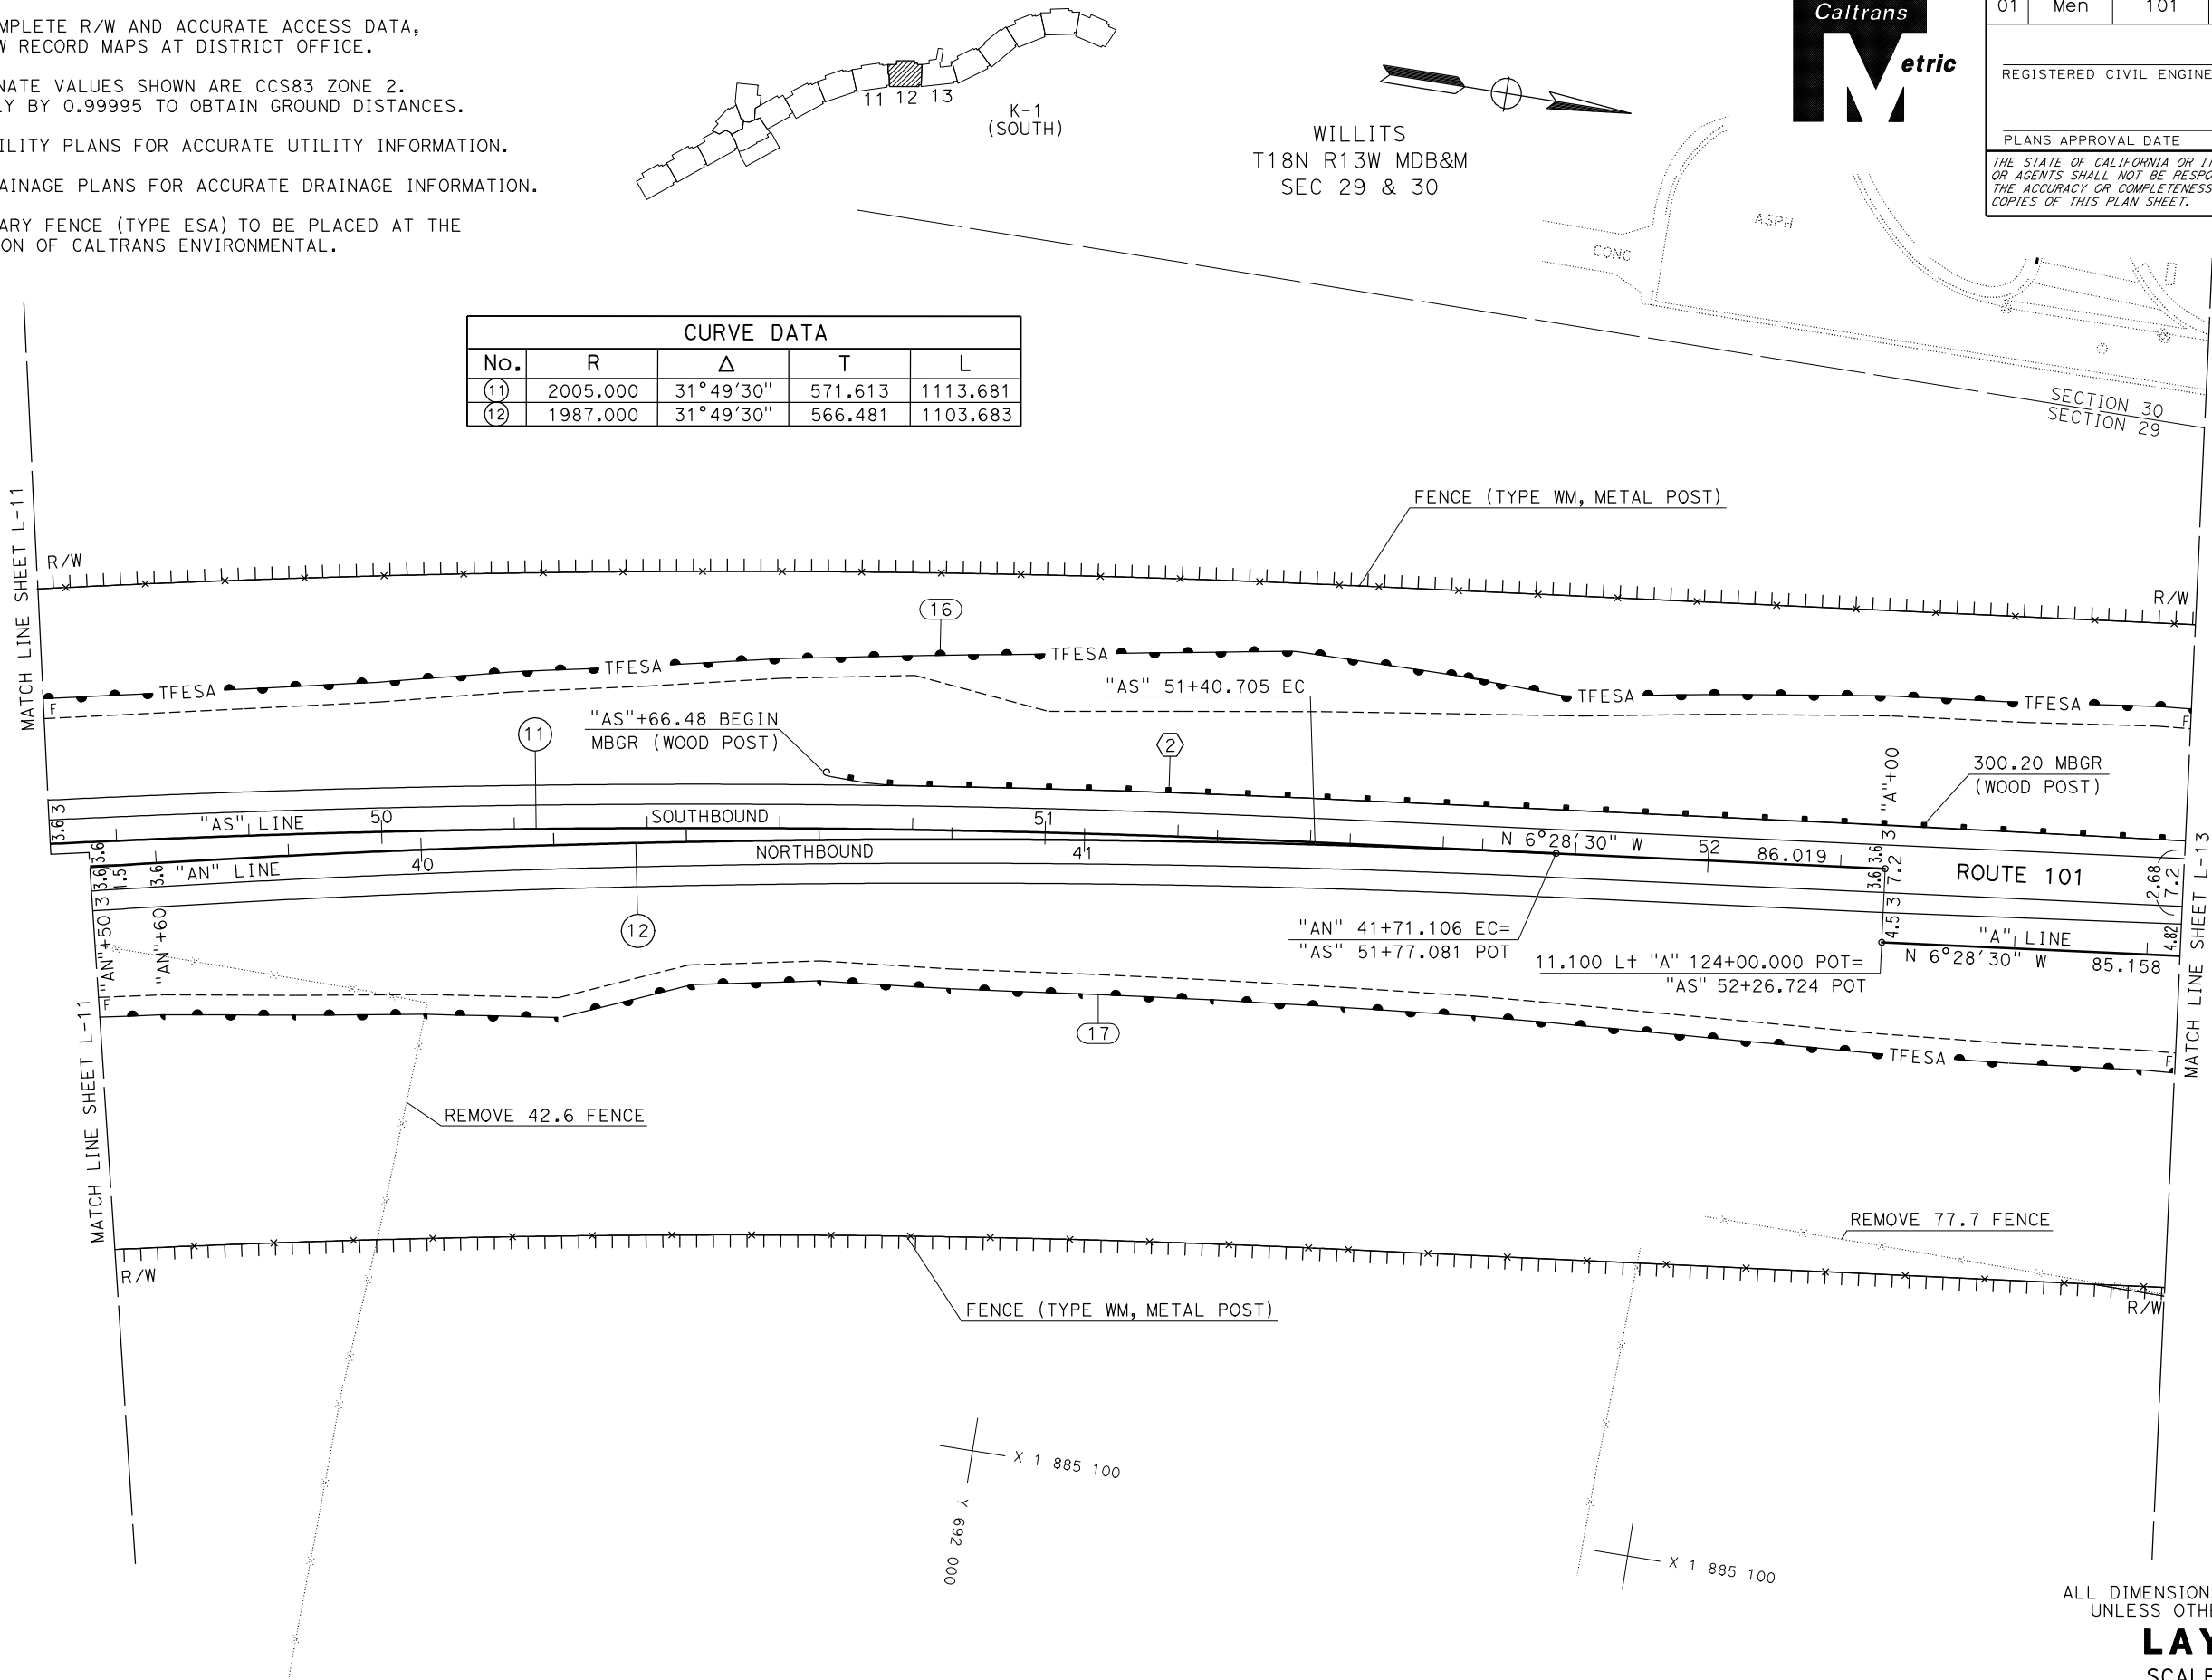

Dist

COUNTY

ROUTE

KILOMETER POST TOTAL PROJECT

SHEET No.

TOTAL SHEETS

01

Men

101

R69.4/R78.9

REGISTERED CIVIL ENGINEER

DATE

PLANS APPROVAL DATE

THE STATE OF CALIFORNIA OR ITS OFFICERS OR AGENTS SHALL NOT BE RESPONSIBLE FOR THE ACCURACY OR COMPLETENESS OF ELECTRONIC COPIES OF THIS PLAN SHEET.

Caltrans

Metric

REGISTERED PROFESSIONAL ENGINEER

MITCH ANDRUS

No. C48753

Exp. 9-30-12

CIVIL

STATE OF CALIFORNIA

ALL DIMENSIONS ARE IN METERS
UNLESS OTHERWISE SHOWN.

LAYOUT
SCALE 1:500

L-12

- NOTES:
- FOR COMPLETE R/W AND ACCURATE ACCESS DATA, SEE R/W RECORD MAPS AT DISTRICT OFFICE.
 - COORDINATE VALUES SHOWN ARE CCS83 ZONE 2. MULTIPLY BY 0.99995 TO OBTAIN GROUND DISTANCES.
 - SEE UTILITY PLANS FOR ACCURATE UTILITY INFORMATION.
 - SEE DRAINAGE PLANS FOR ACCURATE DRAINAGE INFORMATION.
 - TEMPORARY FENCE (TYPE ESA) TO BE PLACED AT THE DIRECTION OF CALTRANS ENVIRONMENTAL.




Dist	COUNTY	ROUTE	KILOMETER POST TOTAL PROJECT	SHEET No.	TOTAL SHEETS
01	Men	101	R69.4/R78.9		

REGISTERED CIVIL ENGINEER DATE

PLANS APPROVAL DATE


THE STATE OF CALIFORNIA OR ITS OFFICERS OR AGENTS SHALL NOT BE RESPONSIBLE FOR THE ACCURACY OR COMPLETENESS OF ELECTRONIC COPIES OF THIS PLAN SHEET.

REGISTERED PROFESSIONAL ENGINEER
MITCH ANDRUS
No. C48753
Exp. 9-30-12
CIVIL
STATE OF CALIFORNIA

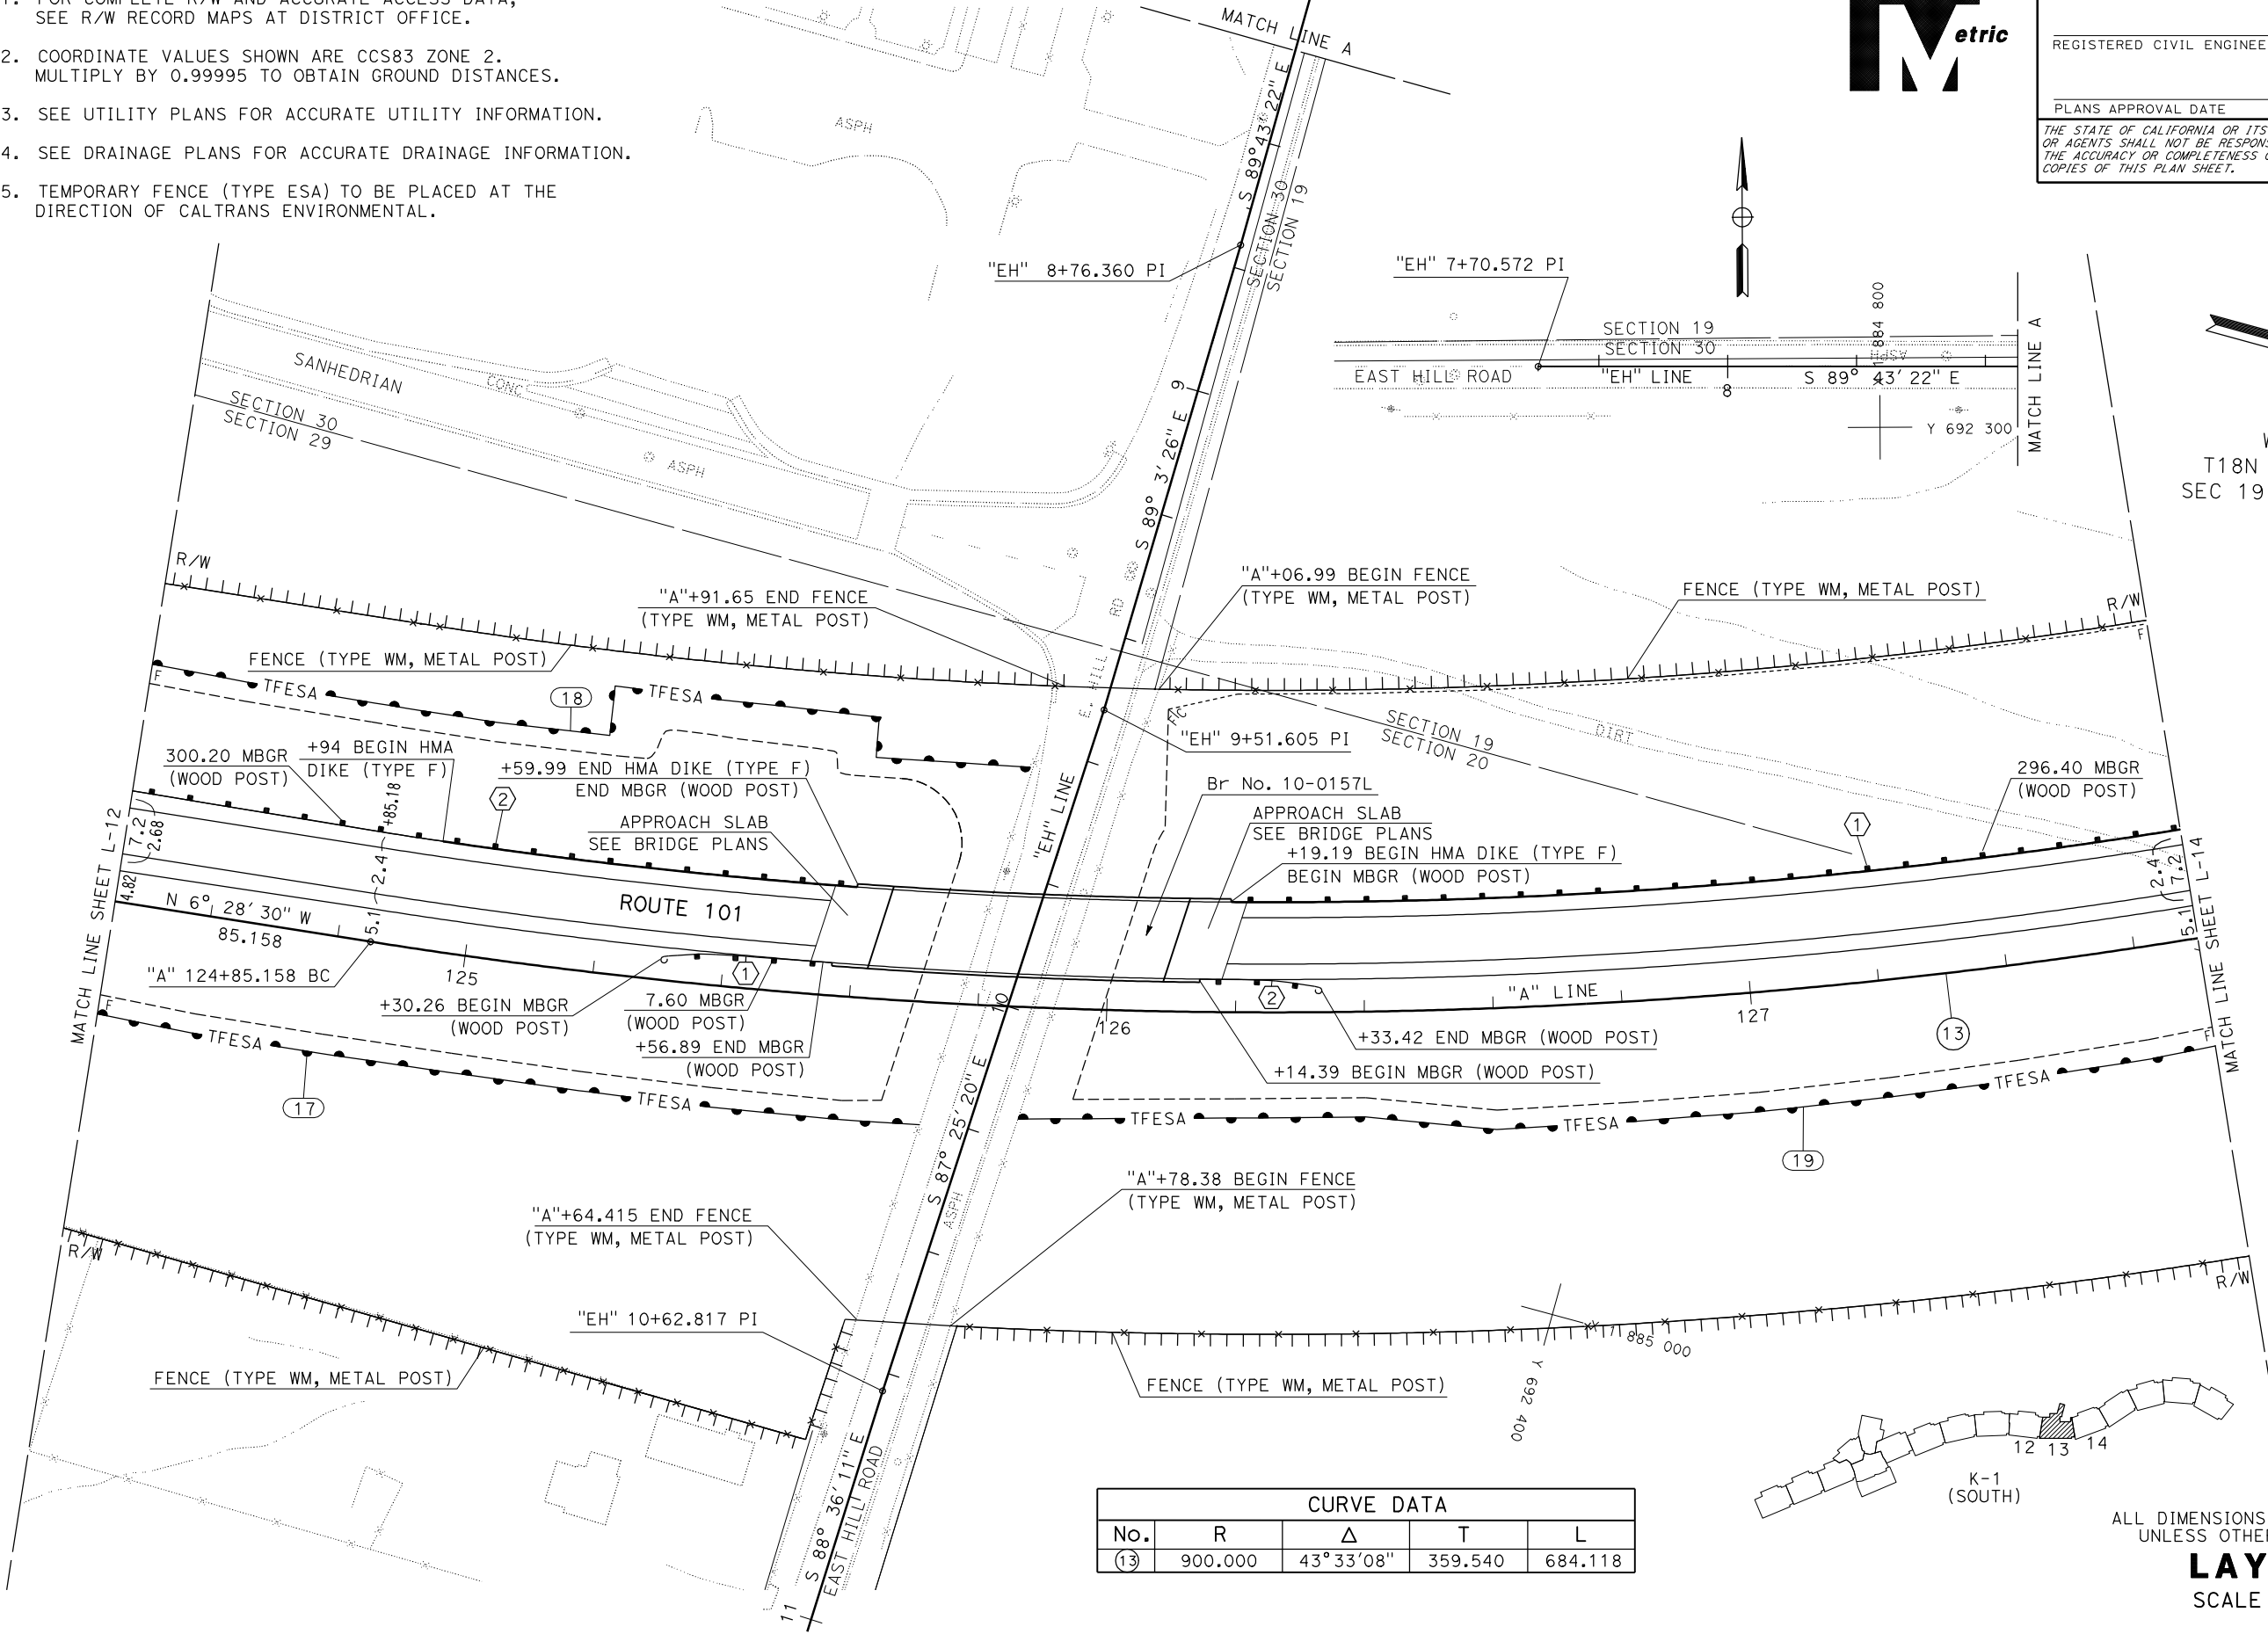

WILLITS
T18N R13W MDB&M
SEC 19, 20, 29 & 30

CURVE DATA				
No.	R	Δ	T	L
(13)	900.000	43°33'08"	359.540	684.118

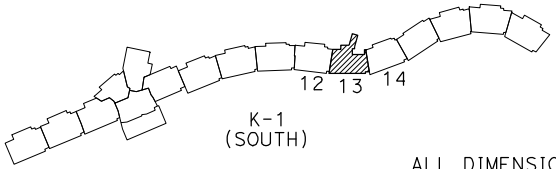


ALL DIMENSIONS ARE IN METERS
UNLESS OTHERWISE SHOWN.

LAYOUT
SCALE 1:500

L-13


NOTES:

1. FOR COMPLETE R/W AND ACCURATE ACCESS DATA,
SEE R/W RECORD MAPS AT DISTRICT OFFICE.
2. COORDINATE VALUES SHOWN ARE CCS83 ZONE 2.
MULTIPLY BY 0.99995 TO OBTAIN GROUND DISTANCES.
3. SEE UTILITY PLANS FOR ACCURATE UTILITY INFORMATION.
4. SEE DRAINAGE PLANS FOR ACCURATE DRAINAGE INFORMATION.
5. TEMPORARY FENCE (TYPE ESA) TO BE PLACED AT THE
DIRECTION OF CALTRANS ENVIRONMENTAL.

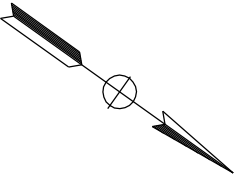

WILLITS
T18N R13W MDB&M
SEC 19 & 20

CURVE DATA				
No.	R	Δ	T	L
(13)	900.000	43°33'08"	359.540	684.118

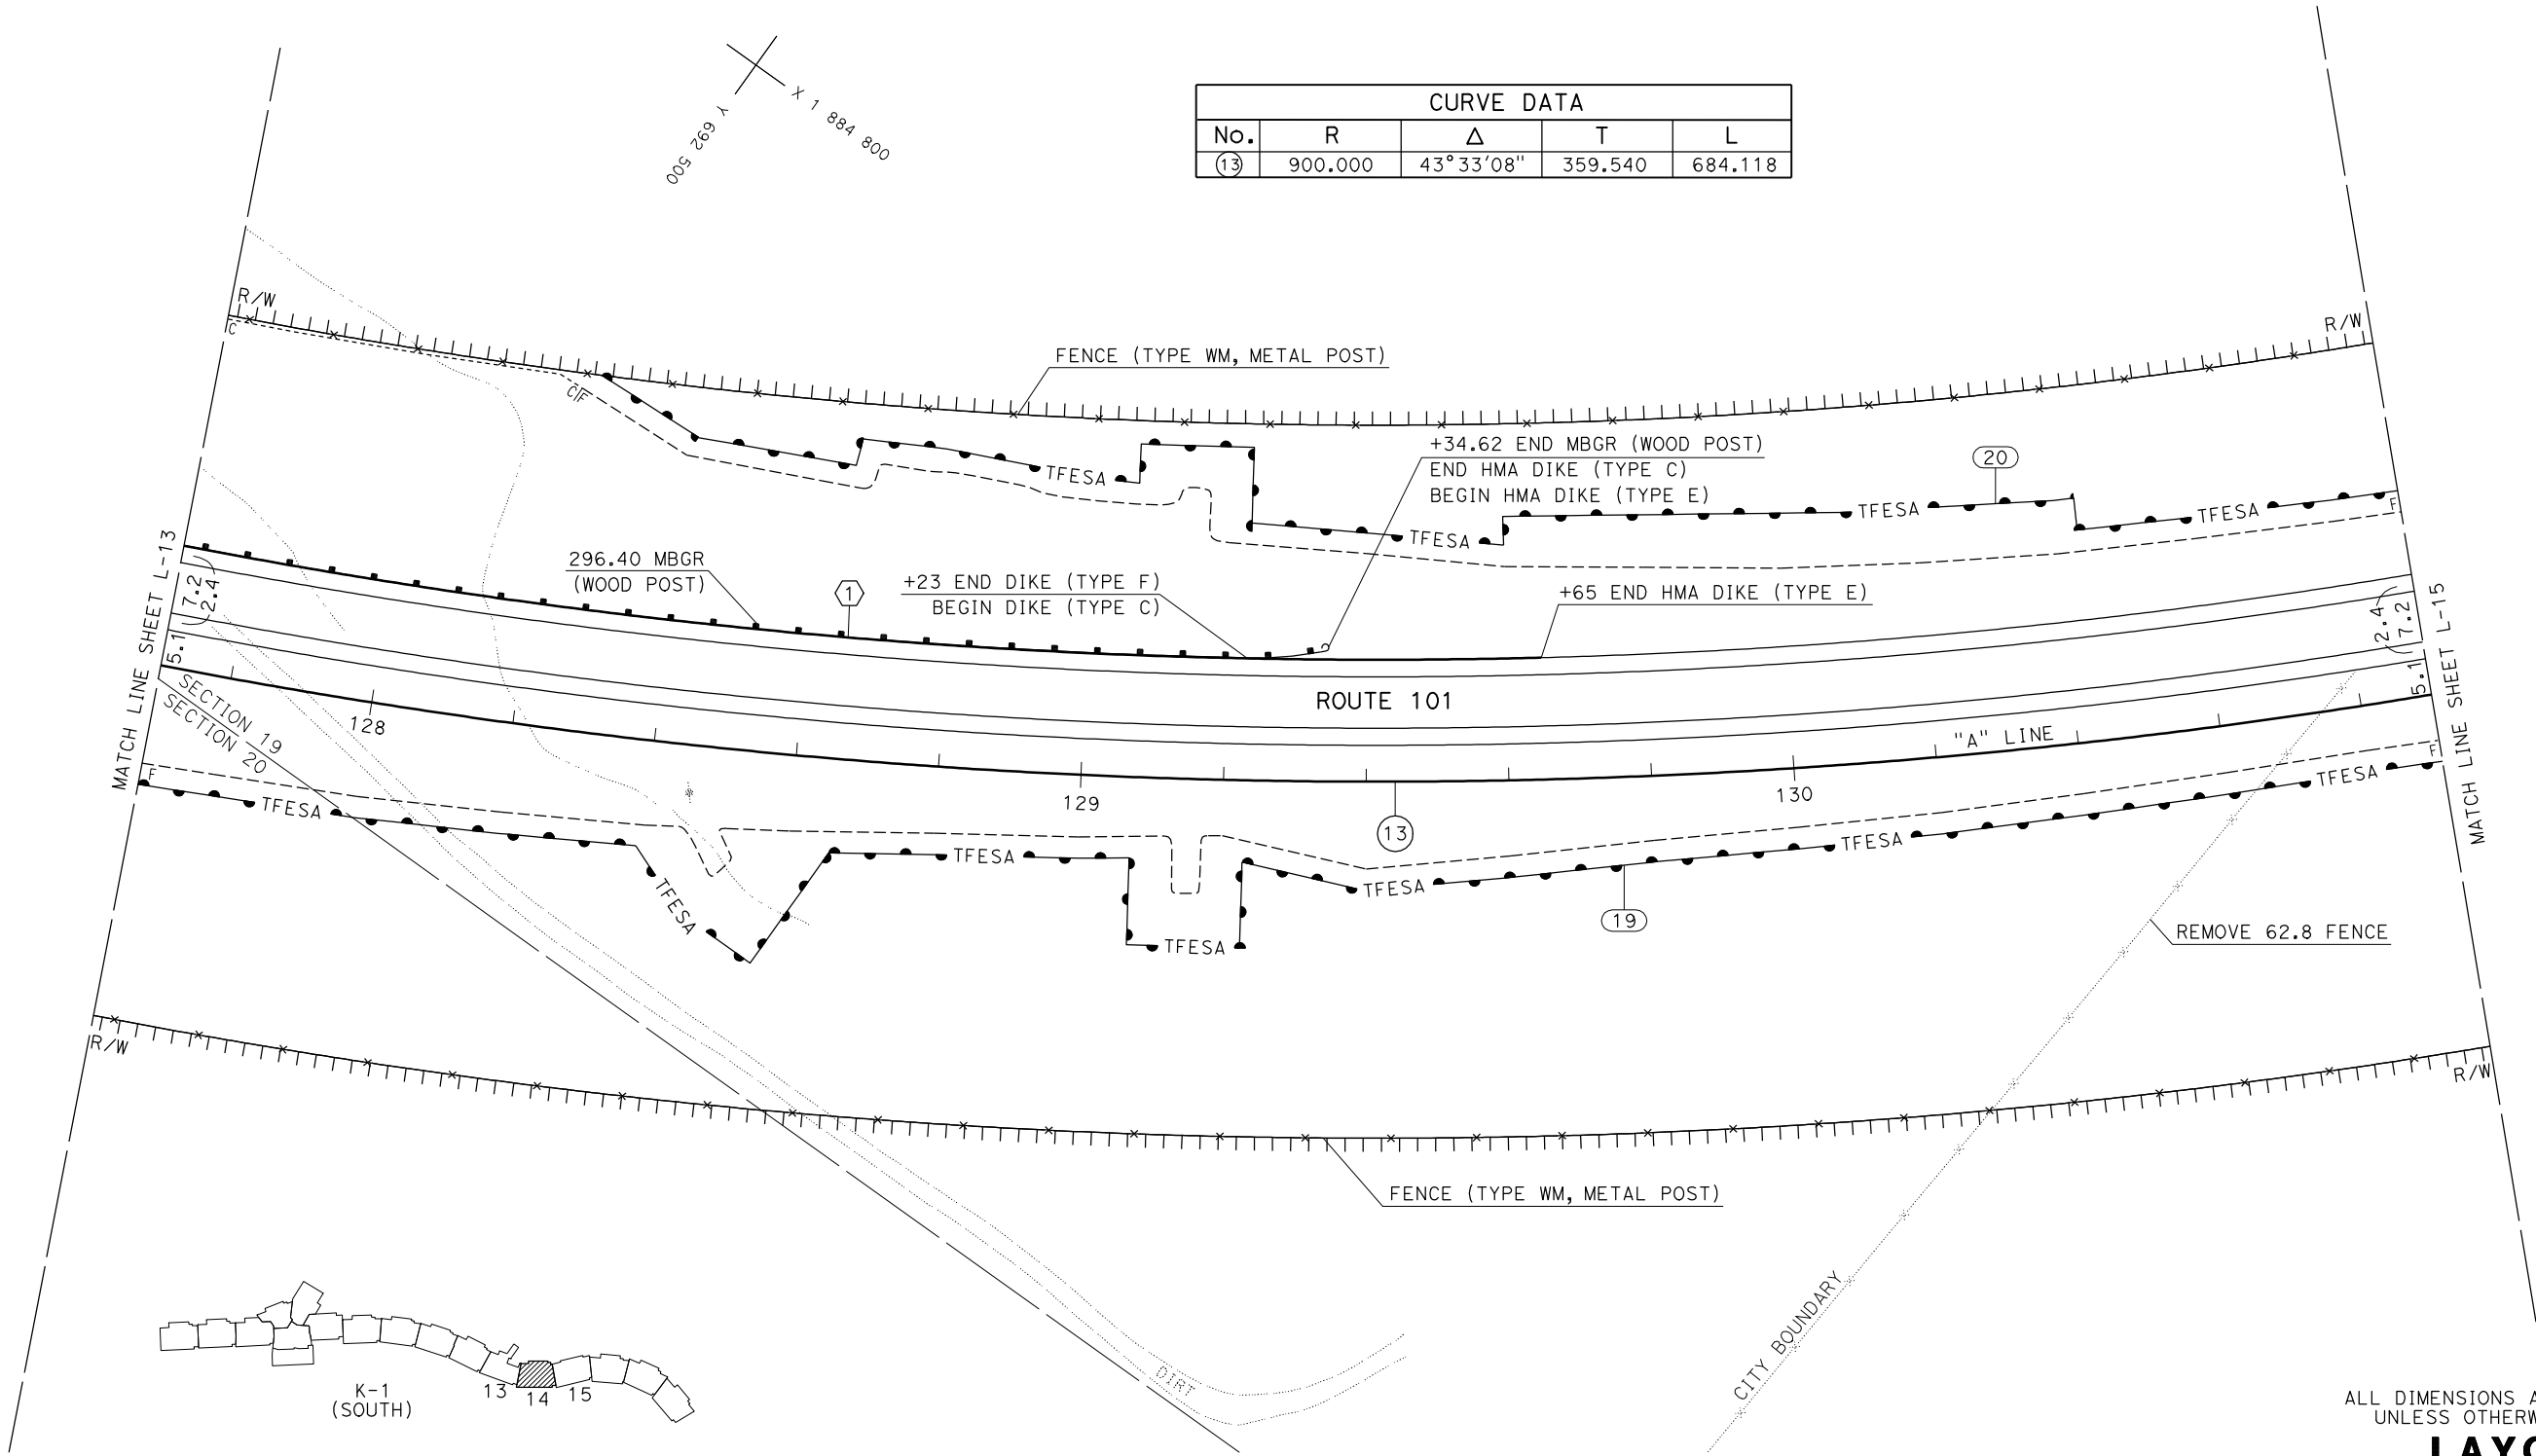

ALL DIMENSIONS ARE IN METERS
UNLESS OTHERWISE SHOWN.

LAYOUT
SCALE 1:500

L-14

NOTES:

- FOR COMPLETE R/W AND ACCURATE ACCESS DATA, SEE R/W RECORD MAPS AT DISTRICT OFFICE.
- COORDINATE VALUES SHOWN ARE CCS83 ZONE 2. MULTIPLY BY 0.99995 TO OBTAIN GROUND DISTANCES.
- SEE UTILITY PLANS FOR ACCURATE UTILITY INFORMATION.
- SEE DRAINAGE PLANS FOR ACCURATE DRAINAGE INFORMATION.
- TEMPORARY FENCE (TYPE ESA) TO BE PLACED AT THE DIRECTION OF CALTRANS ENVIRONMENTAL.
- ESA FENCE TO BE INSTALLED AT HAEHL CREEK PRIOR TO CONSTRUCTION AND UPON COMPLETION OF STREAM RESTORATION AT THE DIRECTION OF CALTRANS ENVIRONMENTAL.

CURVE DATA				
No.	R	Δ	T	L
(13)	900.000	43°33'08"	359.540	684.118
(14)	900.000	78°30'29"	735.436	1233.201

WILLITS
T18N R13W MDB&M
SEC 19



Dist	COUNTY	ROUTE	KILOMETER POST TOTAL PROJECT	SHEET No.	TOTAL SHEETS
01	Men	101	R69.4/R78.9		
REGISTERED CIVIL ENGINEER			DATE		
PLANS APPROVAL DATE					
THE STATE OF CALIFORNIA OR ITS OFFICERS OR AGENTS SHALL NOT BE RESPONSIBLE FOR THE ACCURACY OR COMPLETENESS OF ELECTRONIC COPIES OF THIS PLAN SHEET.					

REGISTERED PROFESSIONAL ENGINEER



MITCH ANDRUS

No. C48753

Exp. 9-30-12

CIVIL

STATE OF CALIFORNIA

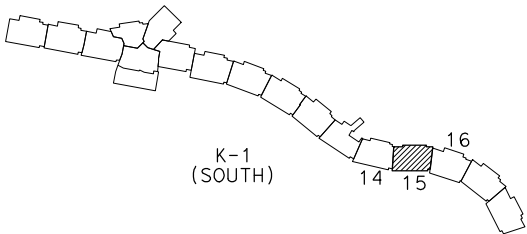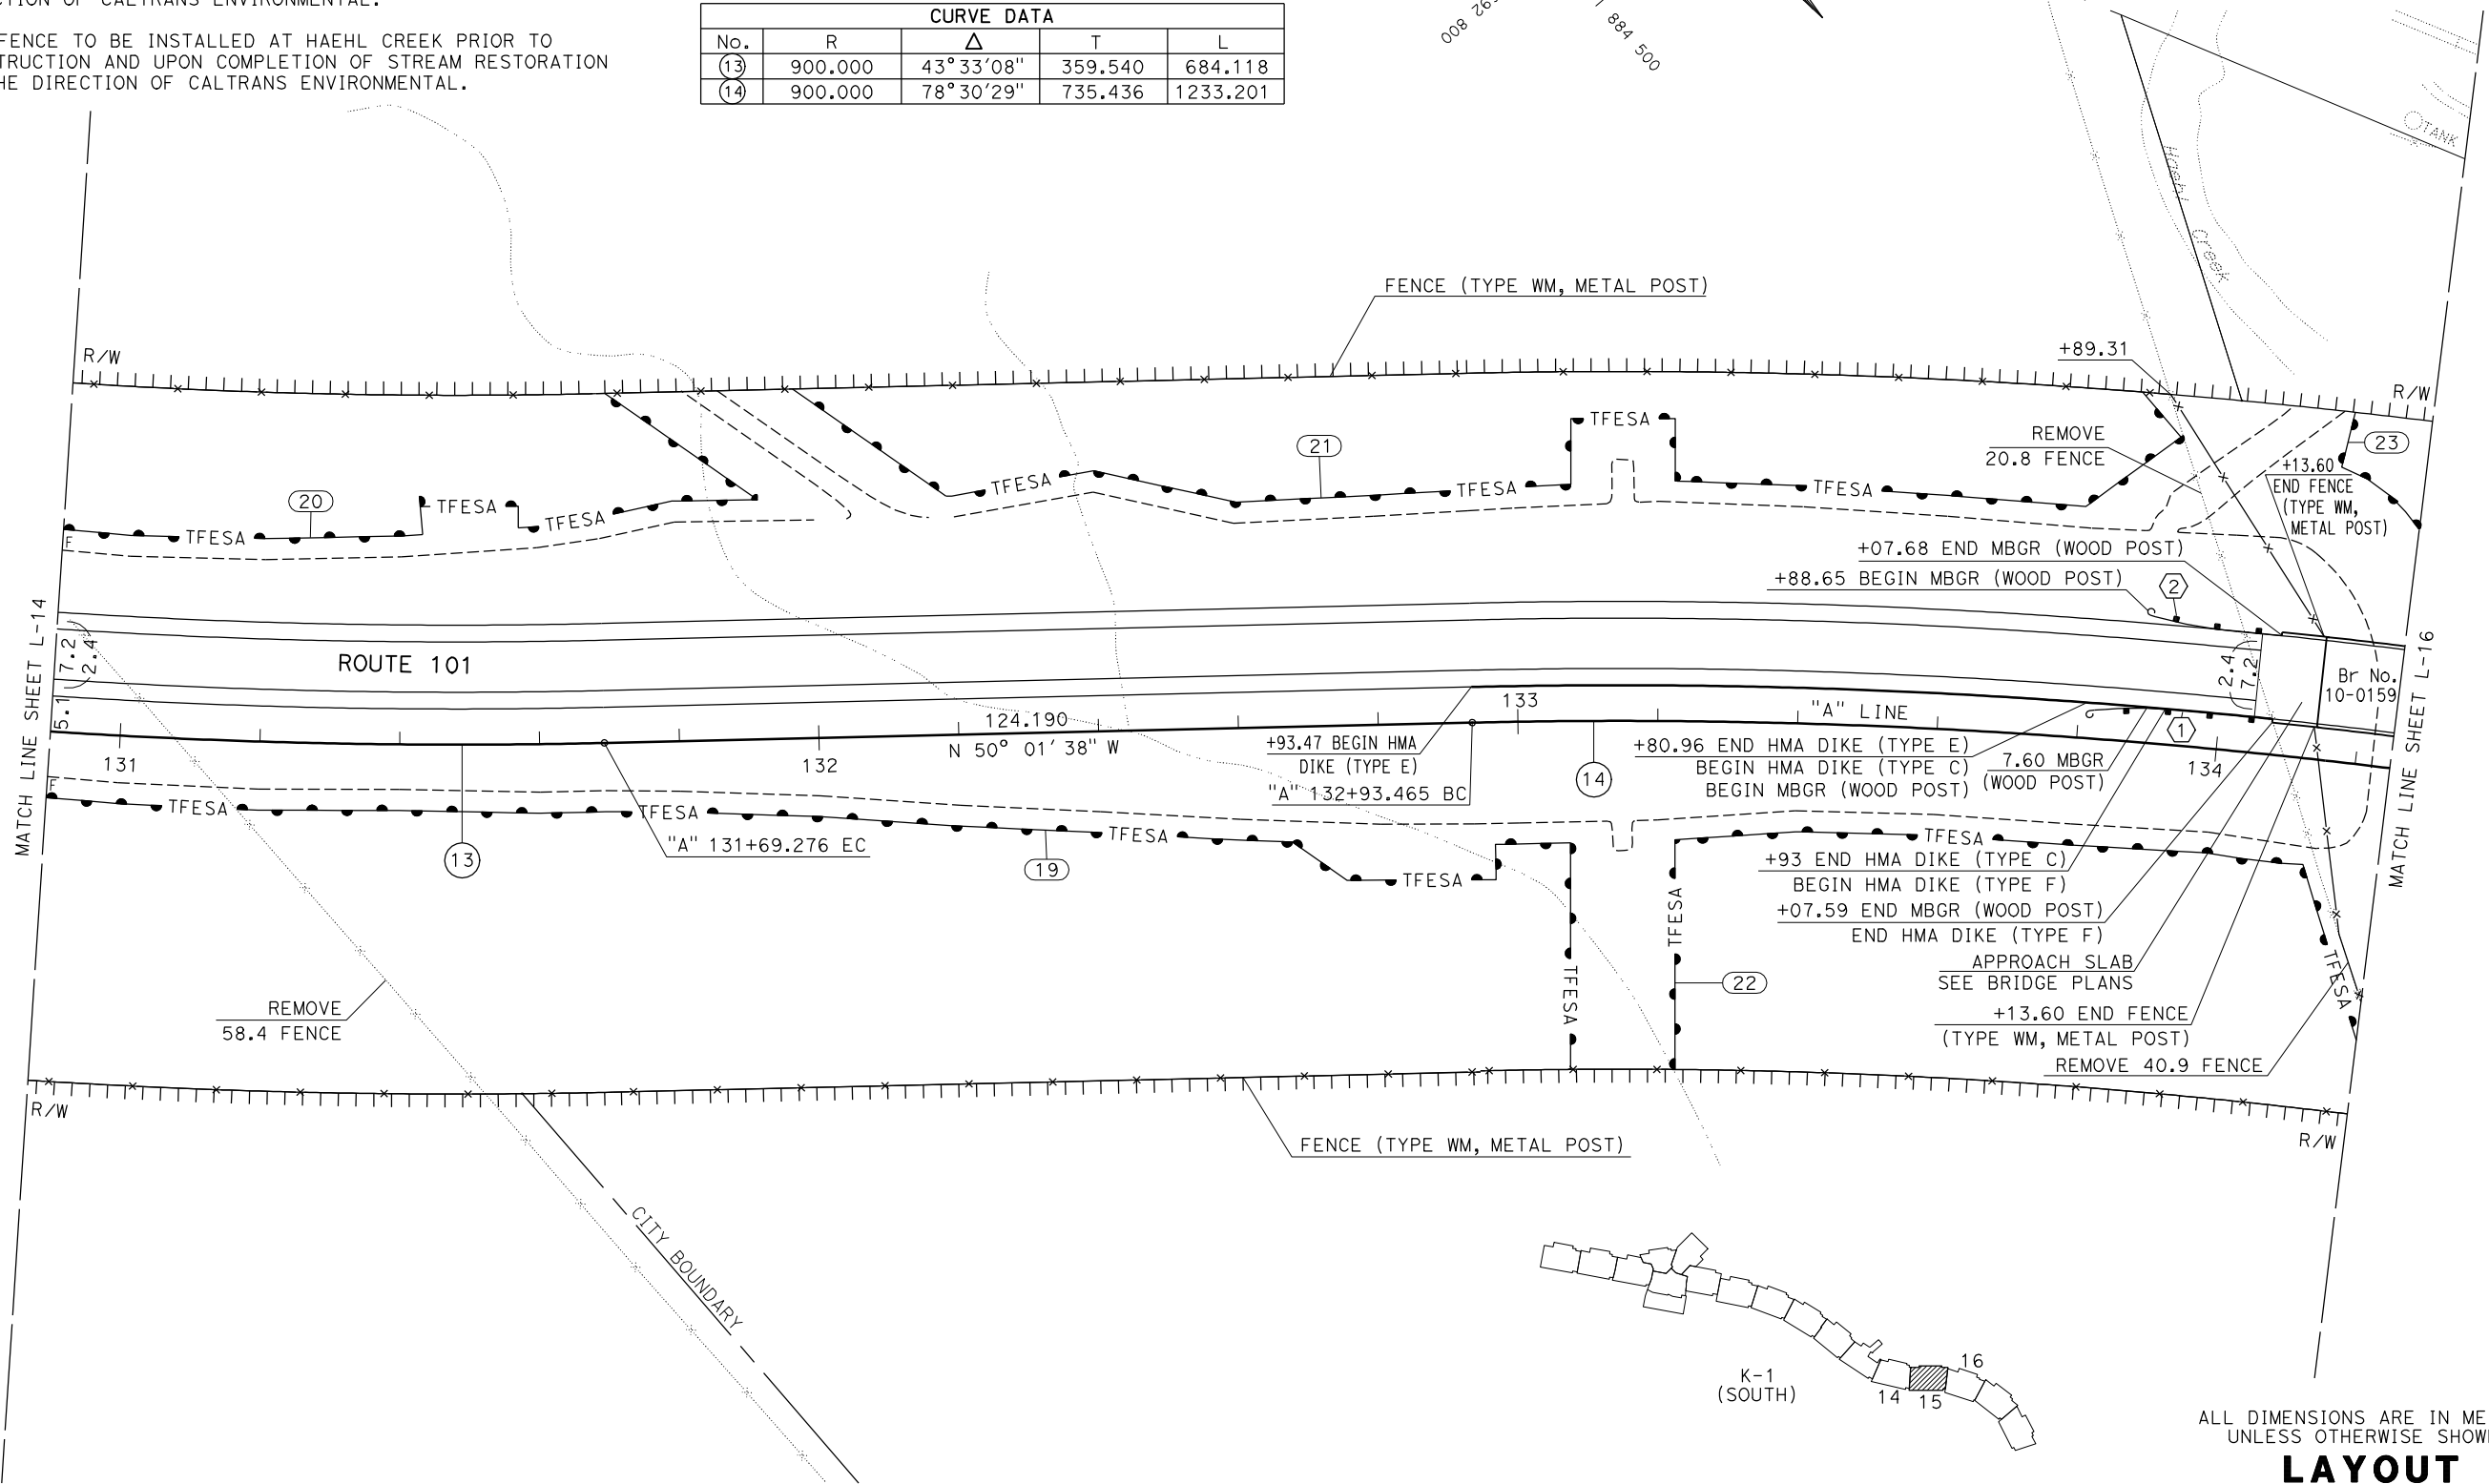

ALL DIMENSIONS ARE IN METERS
UNLESS OTHERWISE SHOWN.

LAYOUT
SCALE 1:500

L-15

NOTES:

1. FOR COMPLETE R/W AND ACCURATE ACCESS DATA,
SEE R/W RECORD MAPS AT DISTRICT OFFICE.
2. COORDINATE VALUES SHOWN ARE CCS83 ZONE 2.
MULTIPLY BY 0.99995 TO OBTAIN GROUND DISTANCES.
3. SEE UTILITY PLANS FOR ACCURATE UTILITY INFORMATION.
4. SEE DRAINAGE PLANS FOR ACCURATE DRAINAGE INFORMATION.
5. TEMPORARY FENCE (TYPE ESA) TO BE PLACED AT THE
DIRECTION OF CALTRANS ENVIRONMENTAL.
6. ESA FENCE TO BE INSTALLED AT HAEHL CREEK PRIOR TO
CONSTRUCTION AND UPON COMPLETION OF STREAM
RESTORATION AT THE DIRECTION OF CALTRANS ENVIRONMENTAL.



DIST	COUNTY	ROUTE	KILOMETER POST TOTAL PROJECT	SHEET No.	TOTAL SHEETS
01	Men	101	R69.4/R78.9		


REGISTERED CIVIL ENGINEER DATE _____

PLANS APPROVAL DATE _____



A circular professional engineer seal for the State of California. The outer ring contains the text "REGISTERED PROFESSIONAL ENGINEER" at the top and "STATE OF CALIFORNIA" at the bottom, separated by two stars. Inside the ring, the name "MITCH ANDRUS" is written in bold capital letters. Below the name is the number "No. C48753". At the bottom of the inner circle is the expiration date "Exp. 9-30-12". The word "CIVIL" is written in large capital letters across the bottom half of the seal.


*THE STATE OF CALIFORNIA OR ITS OFFICERS
OR AGENTS SHALL NOT BE RESPONSIBLE FOR
THE ACCURACY OR COMPLETENESS OF ELECTRONIC
COPIES OF THIS PLAN SHEET.*

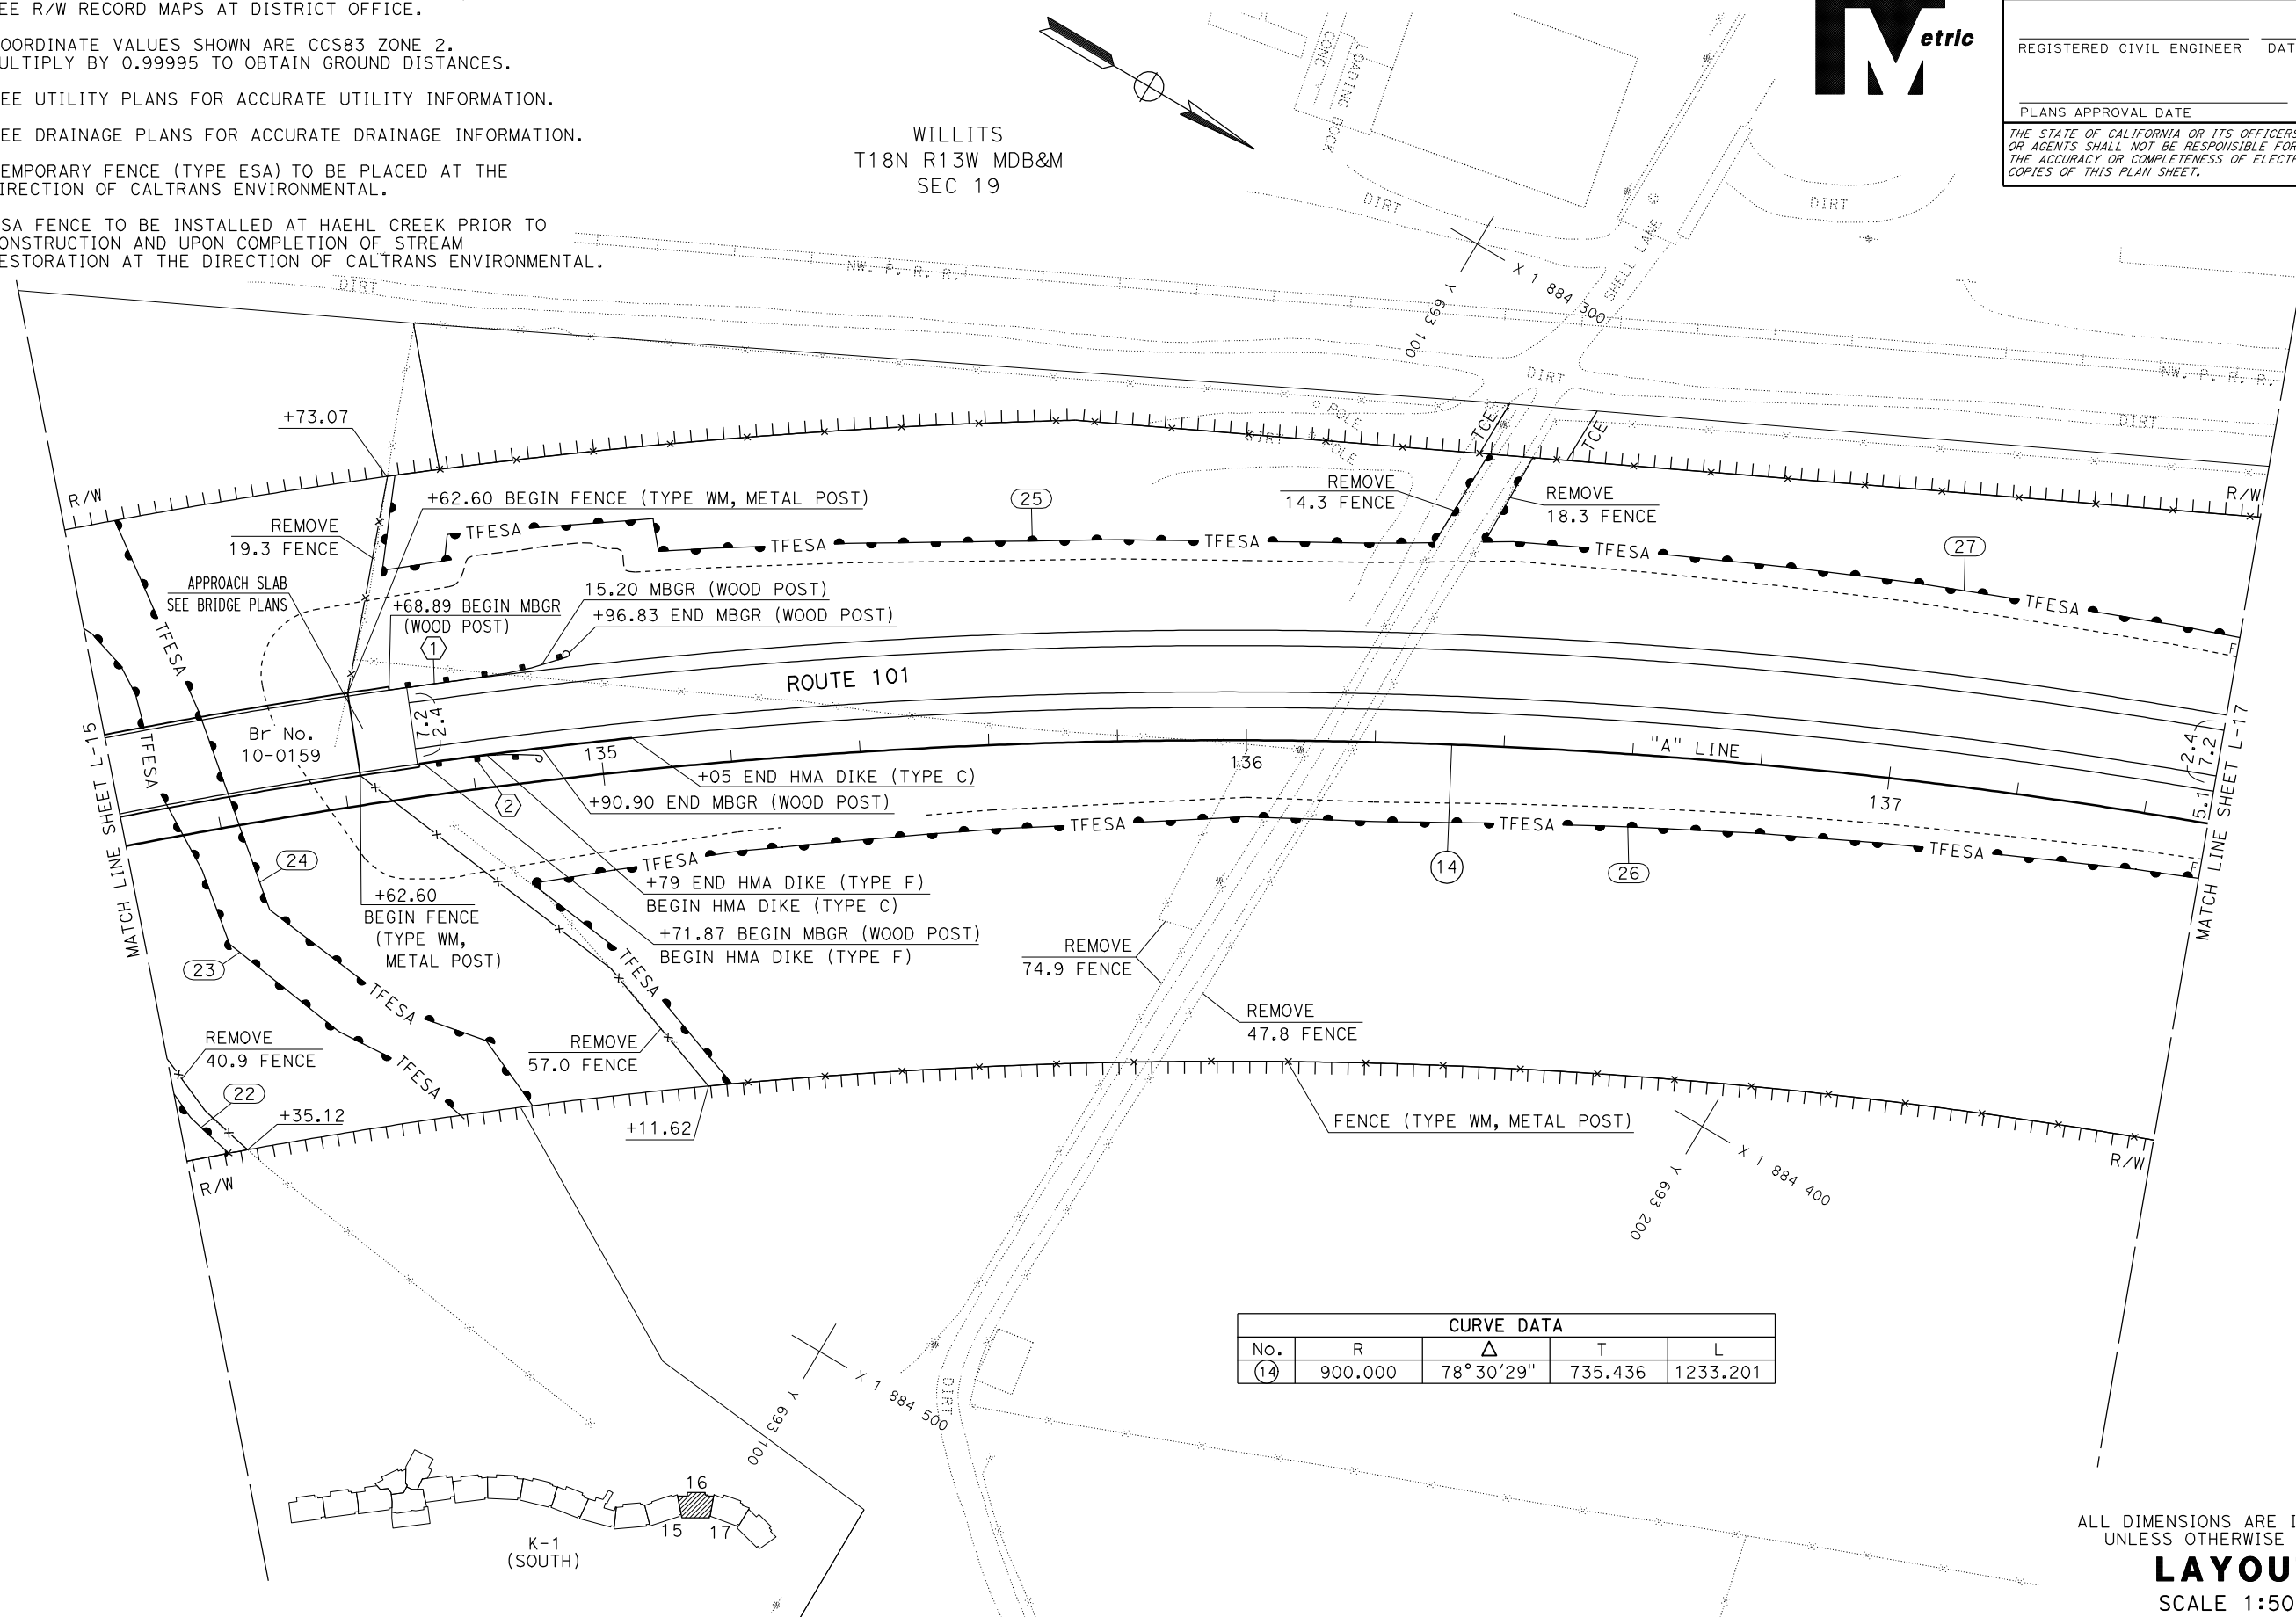

ALL DIMENSIONS ARE IN METERS
UNLESS OTHERWISE SHOWN.

LAYOUT
SCALE 1:500

L-16

 


NOTES:

- FOR COMPLETE R/W AND ACCURATE ACCESS DATA, SEE R/W RECORD MAPS AT DISTRICT OFFICE.
- COORDINATE VALUES SHOWN ARE CCS83 ZONE 2. MULTIPLY BY 0.99995 TO OBTAIN GROUND DISTANCES.
- SEE UTILITY PLANS FOR ACCURATE UTILITY INFORMATION.
- SEE DRAINAGE PLANS FOR ACCURATE DRAINAGE INFORMATION.
- TEMPORARY FENCE (TYPE ESA) TO BE PLACED AT THE DIRECTION OF CALTRANS ENVIRONMENTAL.

CURVE DATA				
No.	R	Δ	T	L
(14)	900.000	78°30'29"	735.436	1233.201



WILLITS
T18N R13W MDB&M
SEC 18 &19

 

Dist	COUNTY	ROUTE	KILOMETER POST TOTAL PROJECT	SHEET No.	TOTAL SHEETS
01	Men	101	R69.4/R78.9		
REGISTERED CIVIL ENGINEER			DATE		
PLANS APPROVAL DATE					
THE STATE OF CALIFORNIA OR ITS OFFICERS OR AGENTS SHALL NOT BE RESPONSIBLE FOR THE ACCURACY OR COMPLETENESS OF ELECTRONIC COPIES OF THIS PLAN SHEET.					

REGISTERED PROFESSIONAL ENGINEER


MITCH ANDRUS

No. C48753

Exp. 9-30-12

CIVIL

STATE OF CALIFORNIA

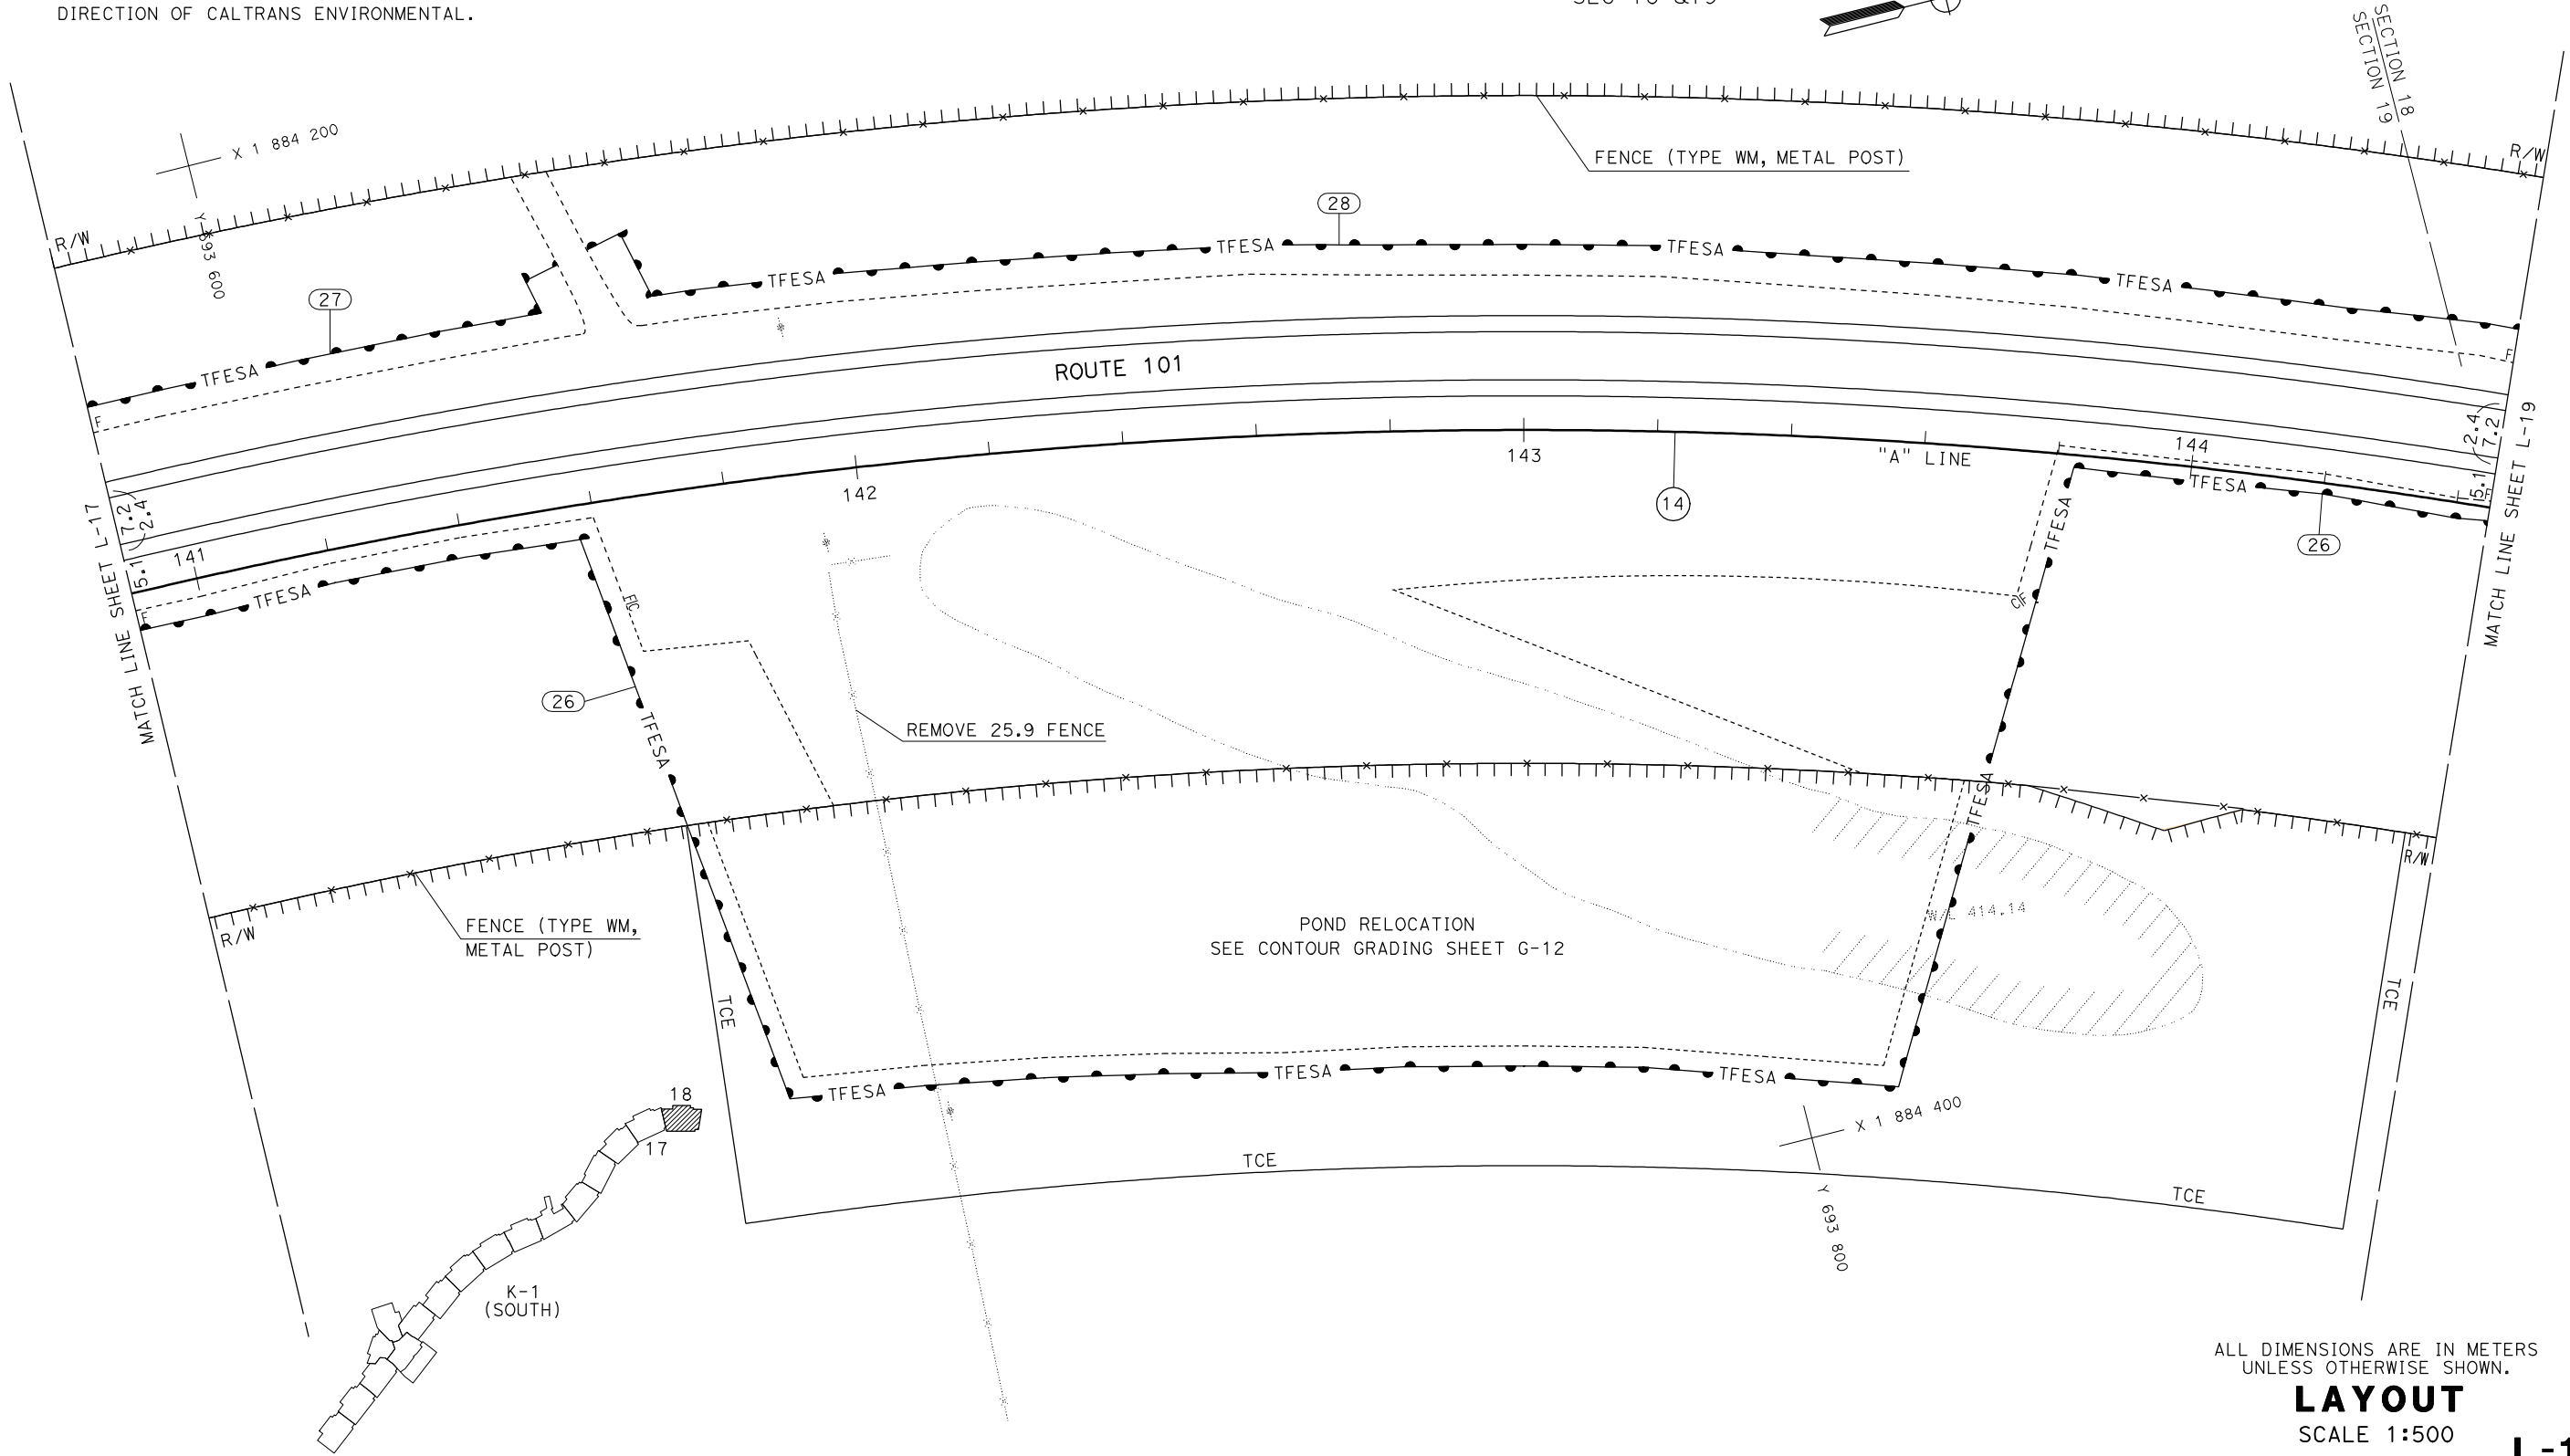


ALL DIMENSIONS ARE IN METERS
UNLESS OTHERWISE SHOWN.

LAYOUT
SCALE 1:500

L-18

NOTES:

1. FOR COMPLETE R/W AND ACCURATE ACCESS DATA,
SEE R/W RECORD MAPS AT DISTRICT OFFICE.
2. COORDINATE VALUES SHOWN ARE CCS83 ZONE 2.
MULTIPLY BY 0.99995 TO OBTAIN GROUND DISTANCES.
3. SEE UTILITY PLANS FOR ACCURATE UTILITY INFORMATION.
4. SEE DRAINAGE PLANS FOR ACCURATE DRAINAGE INFORMATION.
5. TEMPORARY FENCE (TYPE ESA) TO BE PLACED AT THE
DIRECTION OF CALTRANS ENVIRONMENTAL.

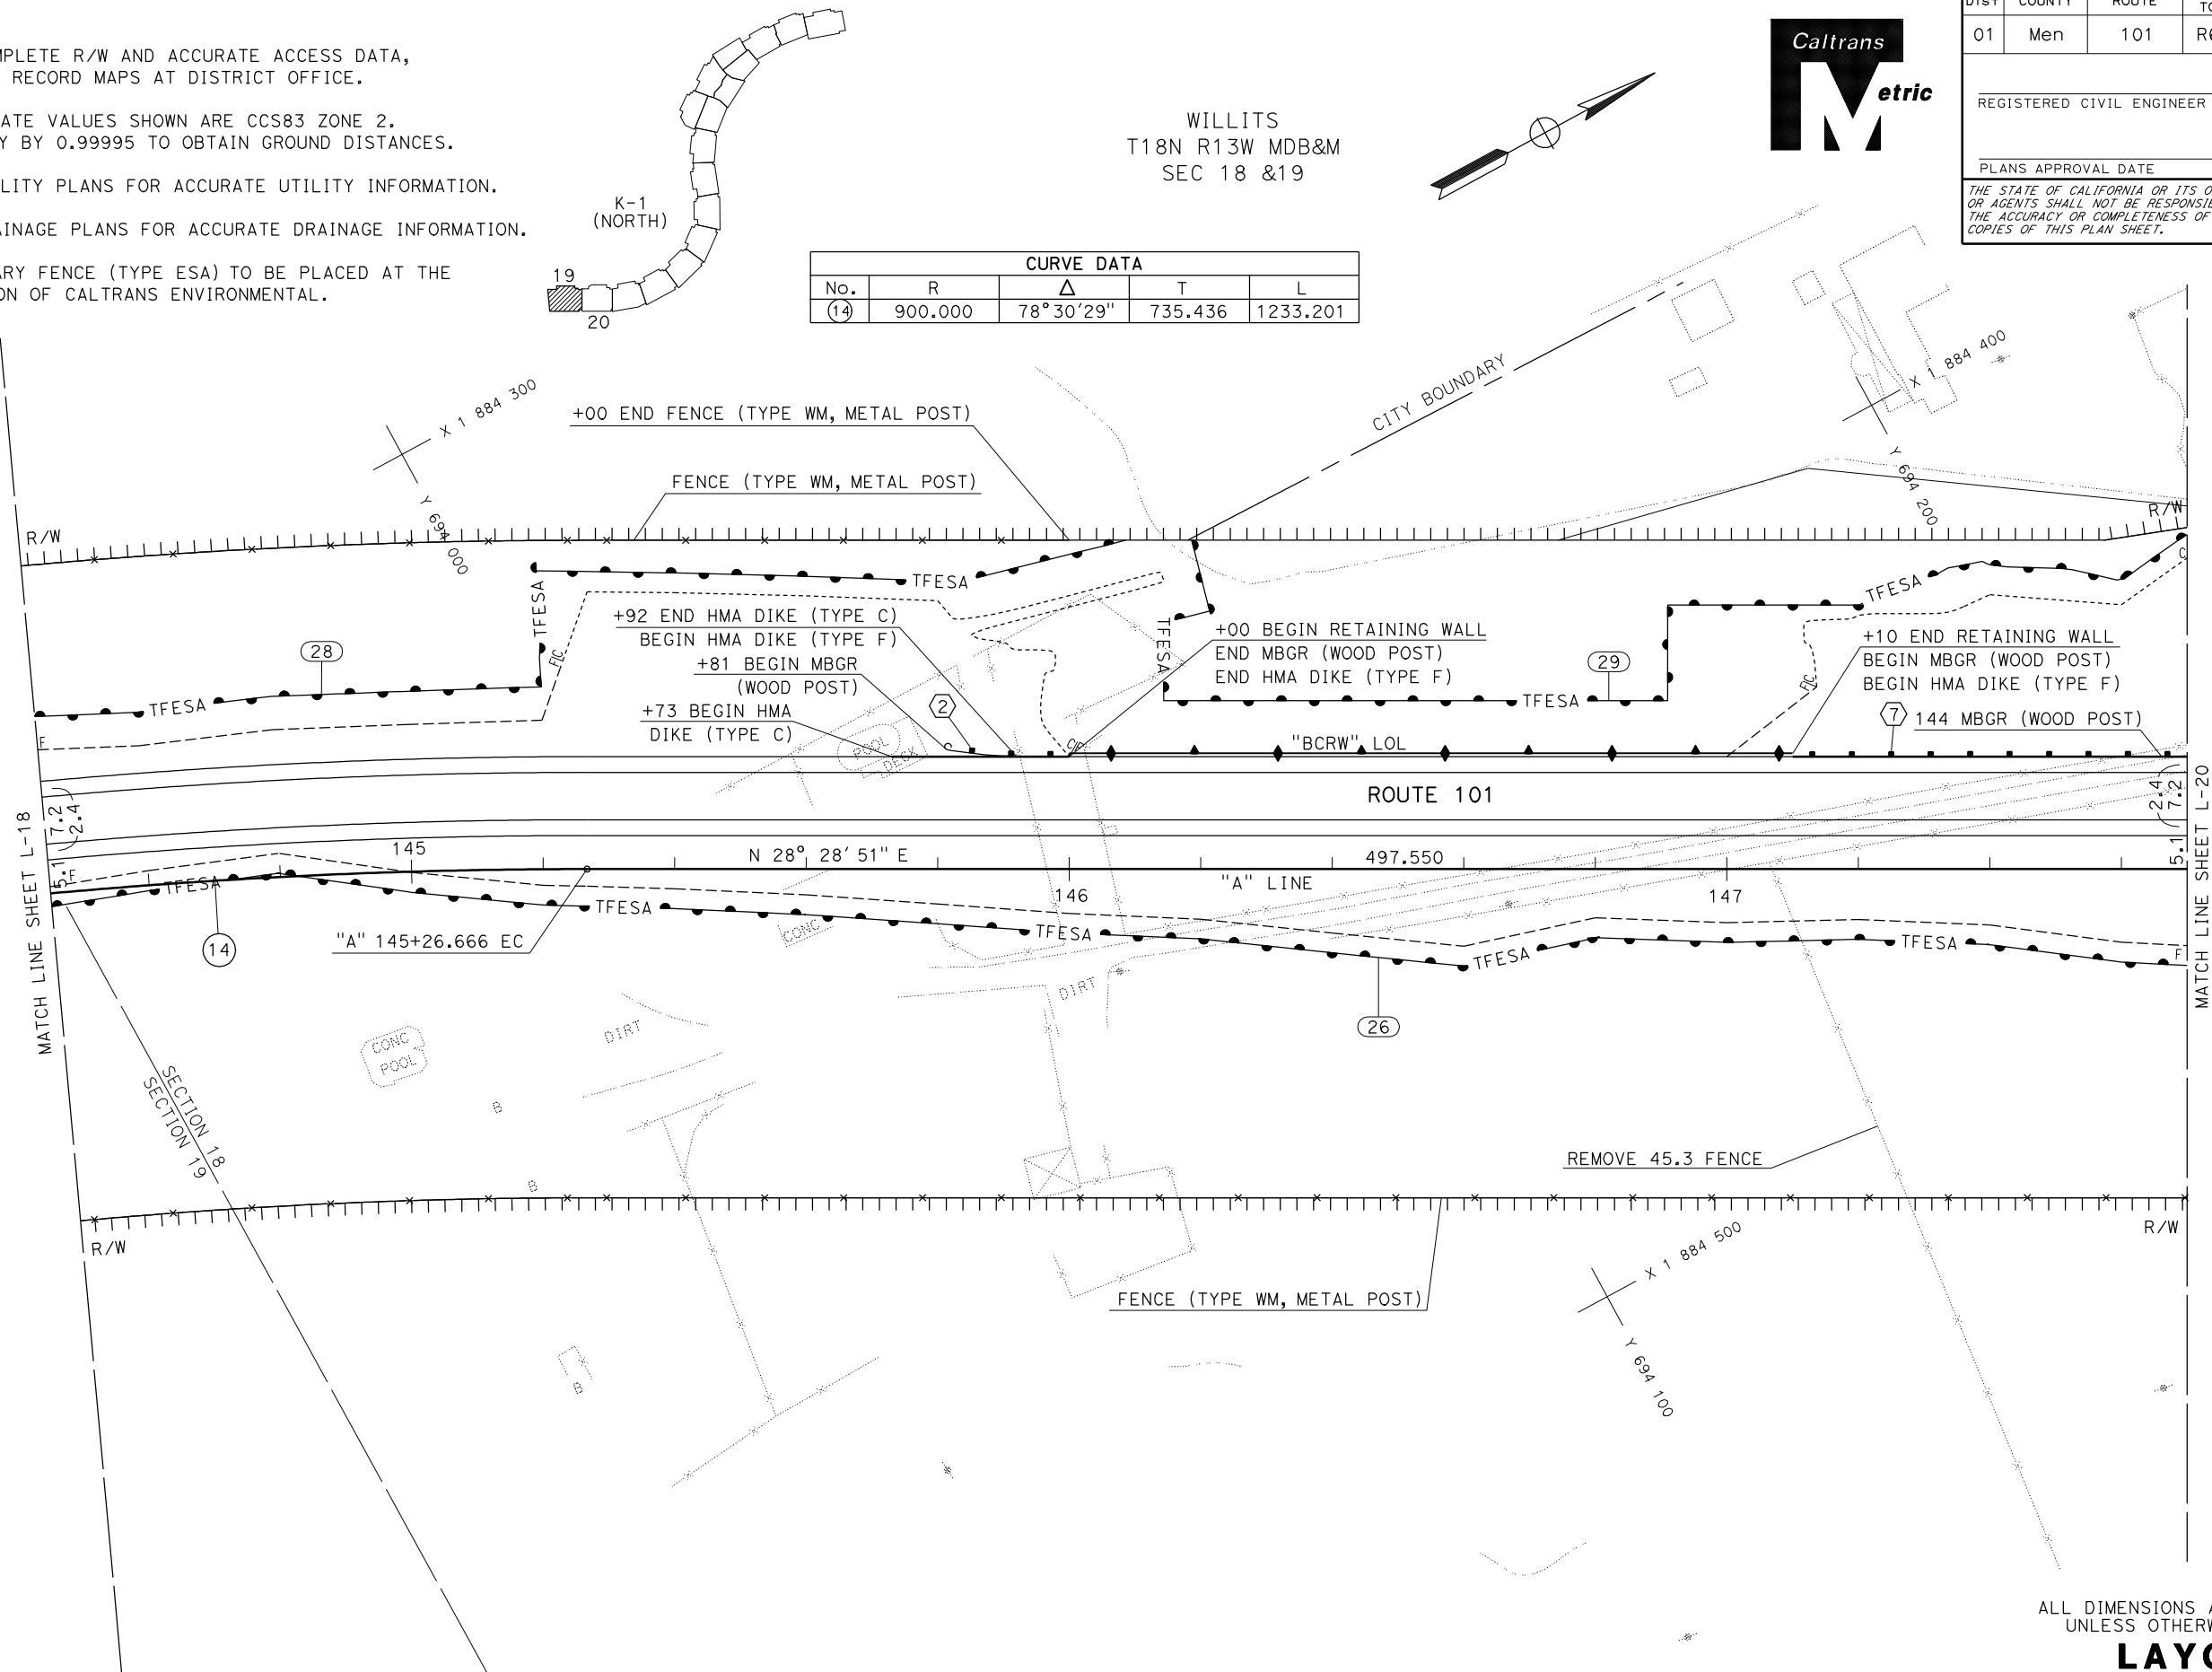

ALL DIMENSIONS ARE IN METERS
UNLESS OTHERWISE SHOWN.

LAYOUT
SCALE 1:500

L-19

NOTES:

- FOR COMPLETE R/W AND ACCURATE ACCESS DATA, SEE R/W RECORD MAPS AT DISTRICT OFFICE.
- COORDINATE VALUES SHOWN ARE CCS83 ZONE 2. MULTIPLY BY 0.99995 TO OBTAIN GROUND DISTANCES.
- SEE UTILITY PLANS FOR ACCURATE UTILITY INFORMATION.
- SEE DRAINAGE PLANS FOR ACCURATE DRAINAGE INFORMATION.
- TEMPORARY FENCE (TYPE ESA-FLOODWAY) TO BE PLACED AT THE DIRECTION OF CALTRANS ENVIRONMENTAL.



Dist	COUNTY	ROUTE	KILOMETER POST TOTAL PROJECT	SHEET No.	TOTAL SHEETS
01	Men	101	R69.4/R78.9		
REGISTERED CIVIL ENGINEER			DATE		
PLANS APPROVAL DATE					
THE STATE OF CALIFORNIA OR ITS OFFICERS OR AGENTS SHALL NOT BE RESPONSIBLE FOR THE ACCURACY OR COMPLETENESS OF ELECTRONIC COPIES OF THIS PLAN SHEET.					

REGISTERED PROFESSIONAL ENGINEER


MITCH ANDRUS

No. C48753


Exp. 9-30-12

CIVIL

STATE OF CALIFORNIA

 

WILLITS
T18N R13W MDB&M
SEC 18

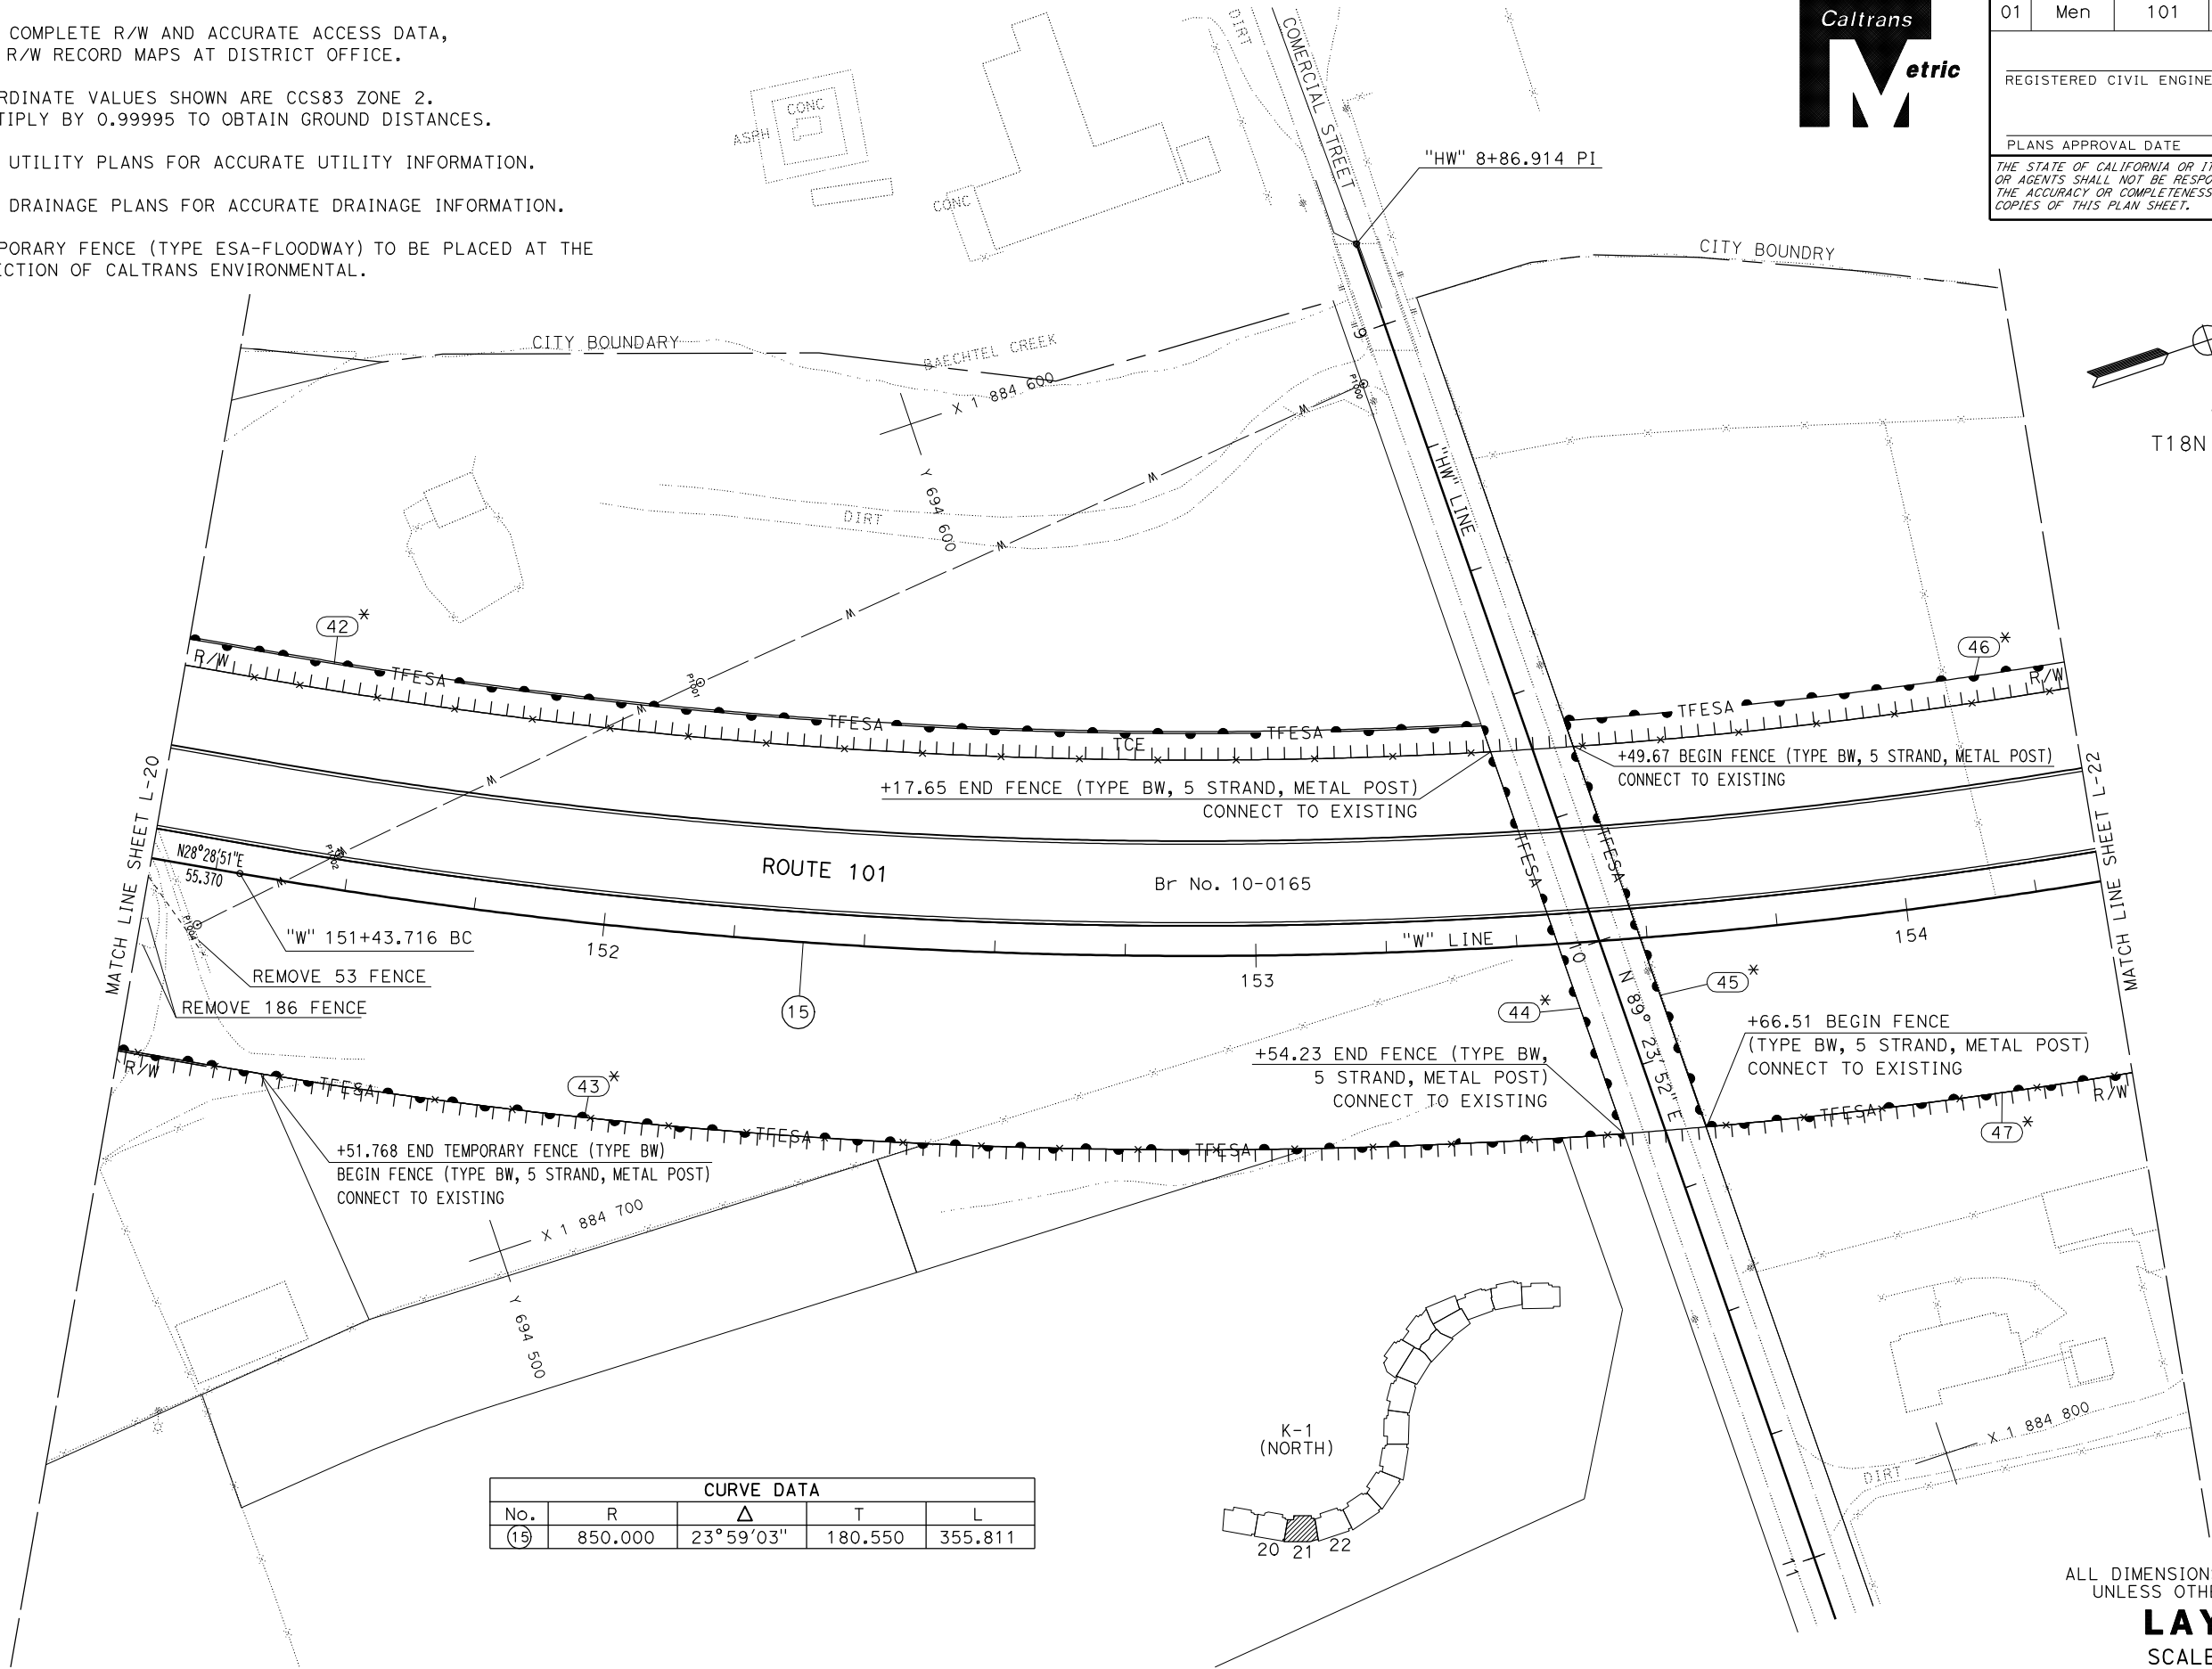

CURVE DATA				
No.	R	Δ	T	L
(15)	850.000	23°59'03"	180.550	355.811



ALL DIMENSIONS ARE IN METERS
UNLESS OTHERWISE SHOWN.

LAYOUT
SCALE 1:500

L-21

NOTES:

- FOR COMPLETE R/W AND ACCURATE ACCESS DATA, SEE R/W RECORD MAPS AT DISTRICT OFFICE.
- COORDINATE VALUES SHOWN ARE CCS83 ZONE 2. MULTIPLY BY 0.99995 TO OBTAIN GROUND DISTANCES.
- SEE UTILITY PLANS FOR ACCURATE UTILITY INFORMATION.
- SEE DRAINAGE PLANS FOR ACCURATE DRAINAGE INFORMATION.
- TEMPORARY FENCE (TYPE ESA-FLOODWAY) TO BE PLACED AT THE DIRECTION OF CALTRANS ENVIRONMENTAL.

 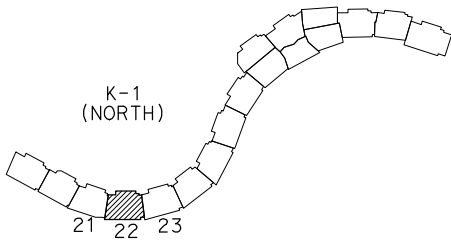

Dist	COUNTY	ROUTE	KILOMETER POST TOTAL PROJECT	SHEET No.	TOTAL SHEETS
01	Men	101	R69.4/R78.9		
REGISTERED CIVIL ENGINEER			DATE		
PLANS APPROVAL DATE					
THE STATE OF CALIFORNIA OR ITS OFFICERS OR AGENTS SHALL NOT BE RESPONSIBLE FOR THE ACCURACY OR COMPLETENESS OF ELECTRONIC COPIES OF THIS PLAN SHEET.					

REGISTERED PROFESSIONAL ENGINEER


MITCH ANDRUS

No. C48753

Exp. 9-30-12

CIVIL

STATE OF CALIFORNIA

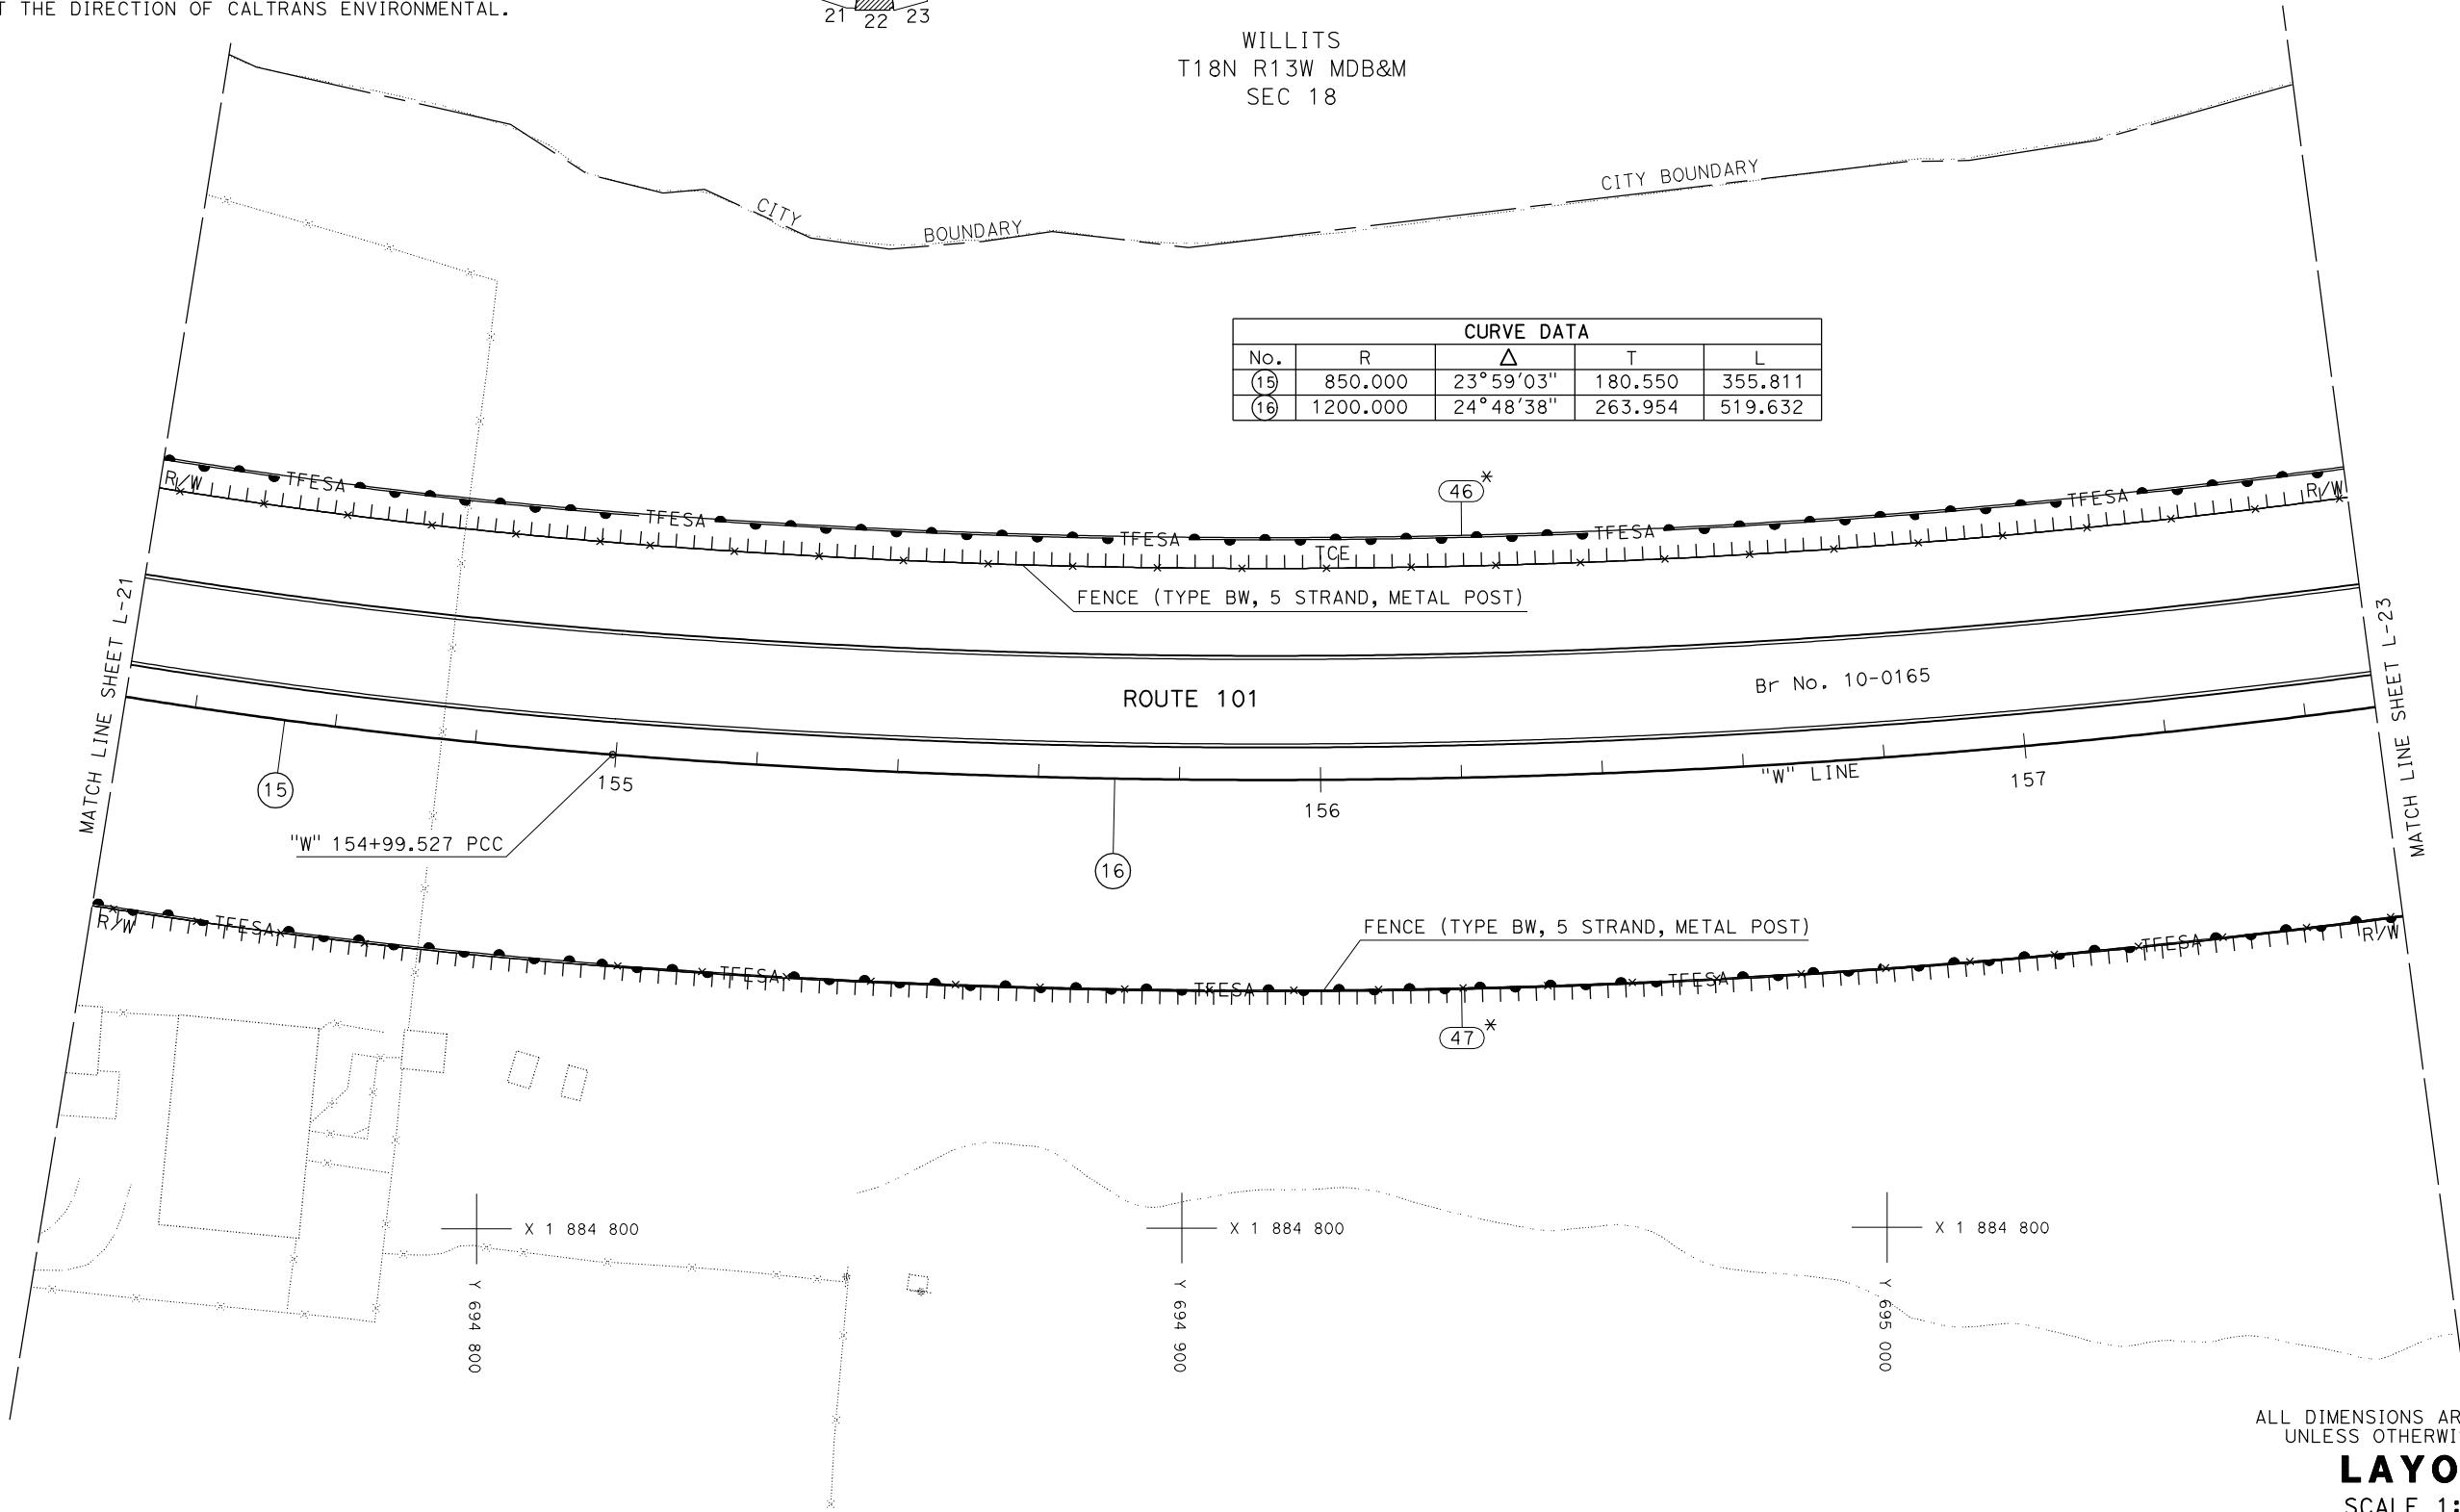


ALL DIMENSIONS ARE IN METERS
UNLESS OTHERWISE SHOWN.

LAYOUT
SCALE 1:500


L-22

NOTES:

- FOR COMPLETE R/W AND ACCURATE ACCESS DATA, SEE R/W RECORD MAPS AT DISTRICT OFFICE.
- COORDINATE VALUES SHOWN ARE CCS83 ZONE 2. MULTIPLY BY 0.99995 TO OBTAIN GROUND DISTANCES.
- SEE UTILITY PLANS FOR ACCURATE UTILITY INFORMATION.
- SEE DRAINAGE PLANS FOR ACCURATE DRAINAGE INFORMATION.
- TEMPORARY FENCE (TYPE ESA-FLOODWAY) TO BE PLACED AT THE DIRECTION OF CALTRANS ENVIRONMENTAL.

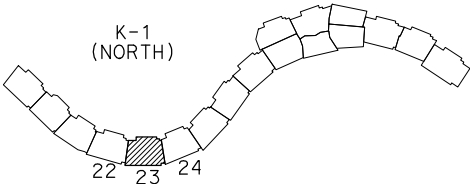

WILLITS
T18N R13W MDB&M
SEC 18

 

Dist	COUNTY	ROUTE	KILOMETER POST TOTAL PROJECT	SHEET No.	TOTAL SHEETS
01	Men	101	R69.4/R78.9		
REGISTERED CIVIL ENGINEER			DATE		
PLANS APPROVAL DATE					
THE STATE OF CALIFORNIA OR ITS OFFICERS OR AGENTS SHALL NOT BE RESPONSIBLE FOR THE ACCURACY OR COMPLETENESS OF ELECTRONIC COPIES OF THIS PLAN SHEET.					

REGISTERED PROFESSIONAL ENGINEER


MITCH ANDRUS

No. C48753

Exp. 9-30-12

CIVIL

STATE OF CALIFORNIA

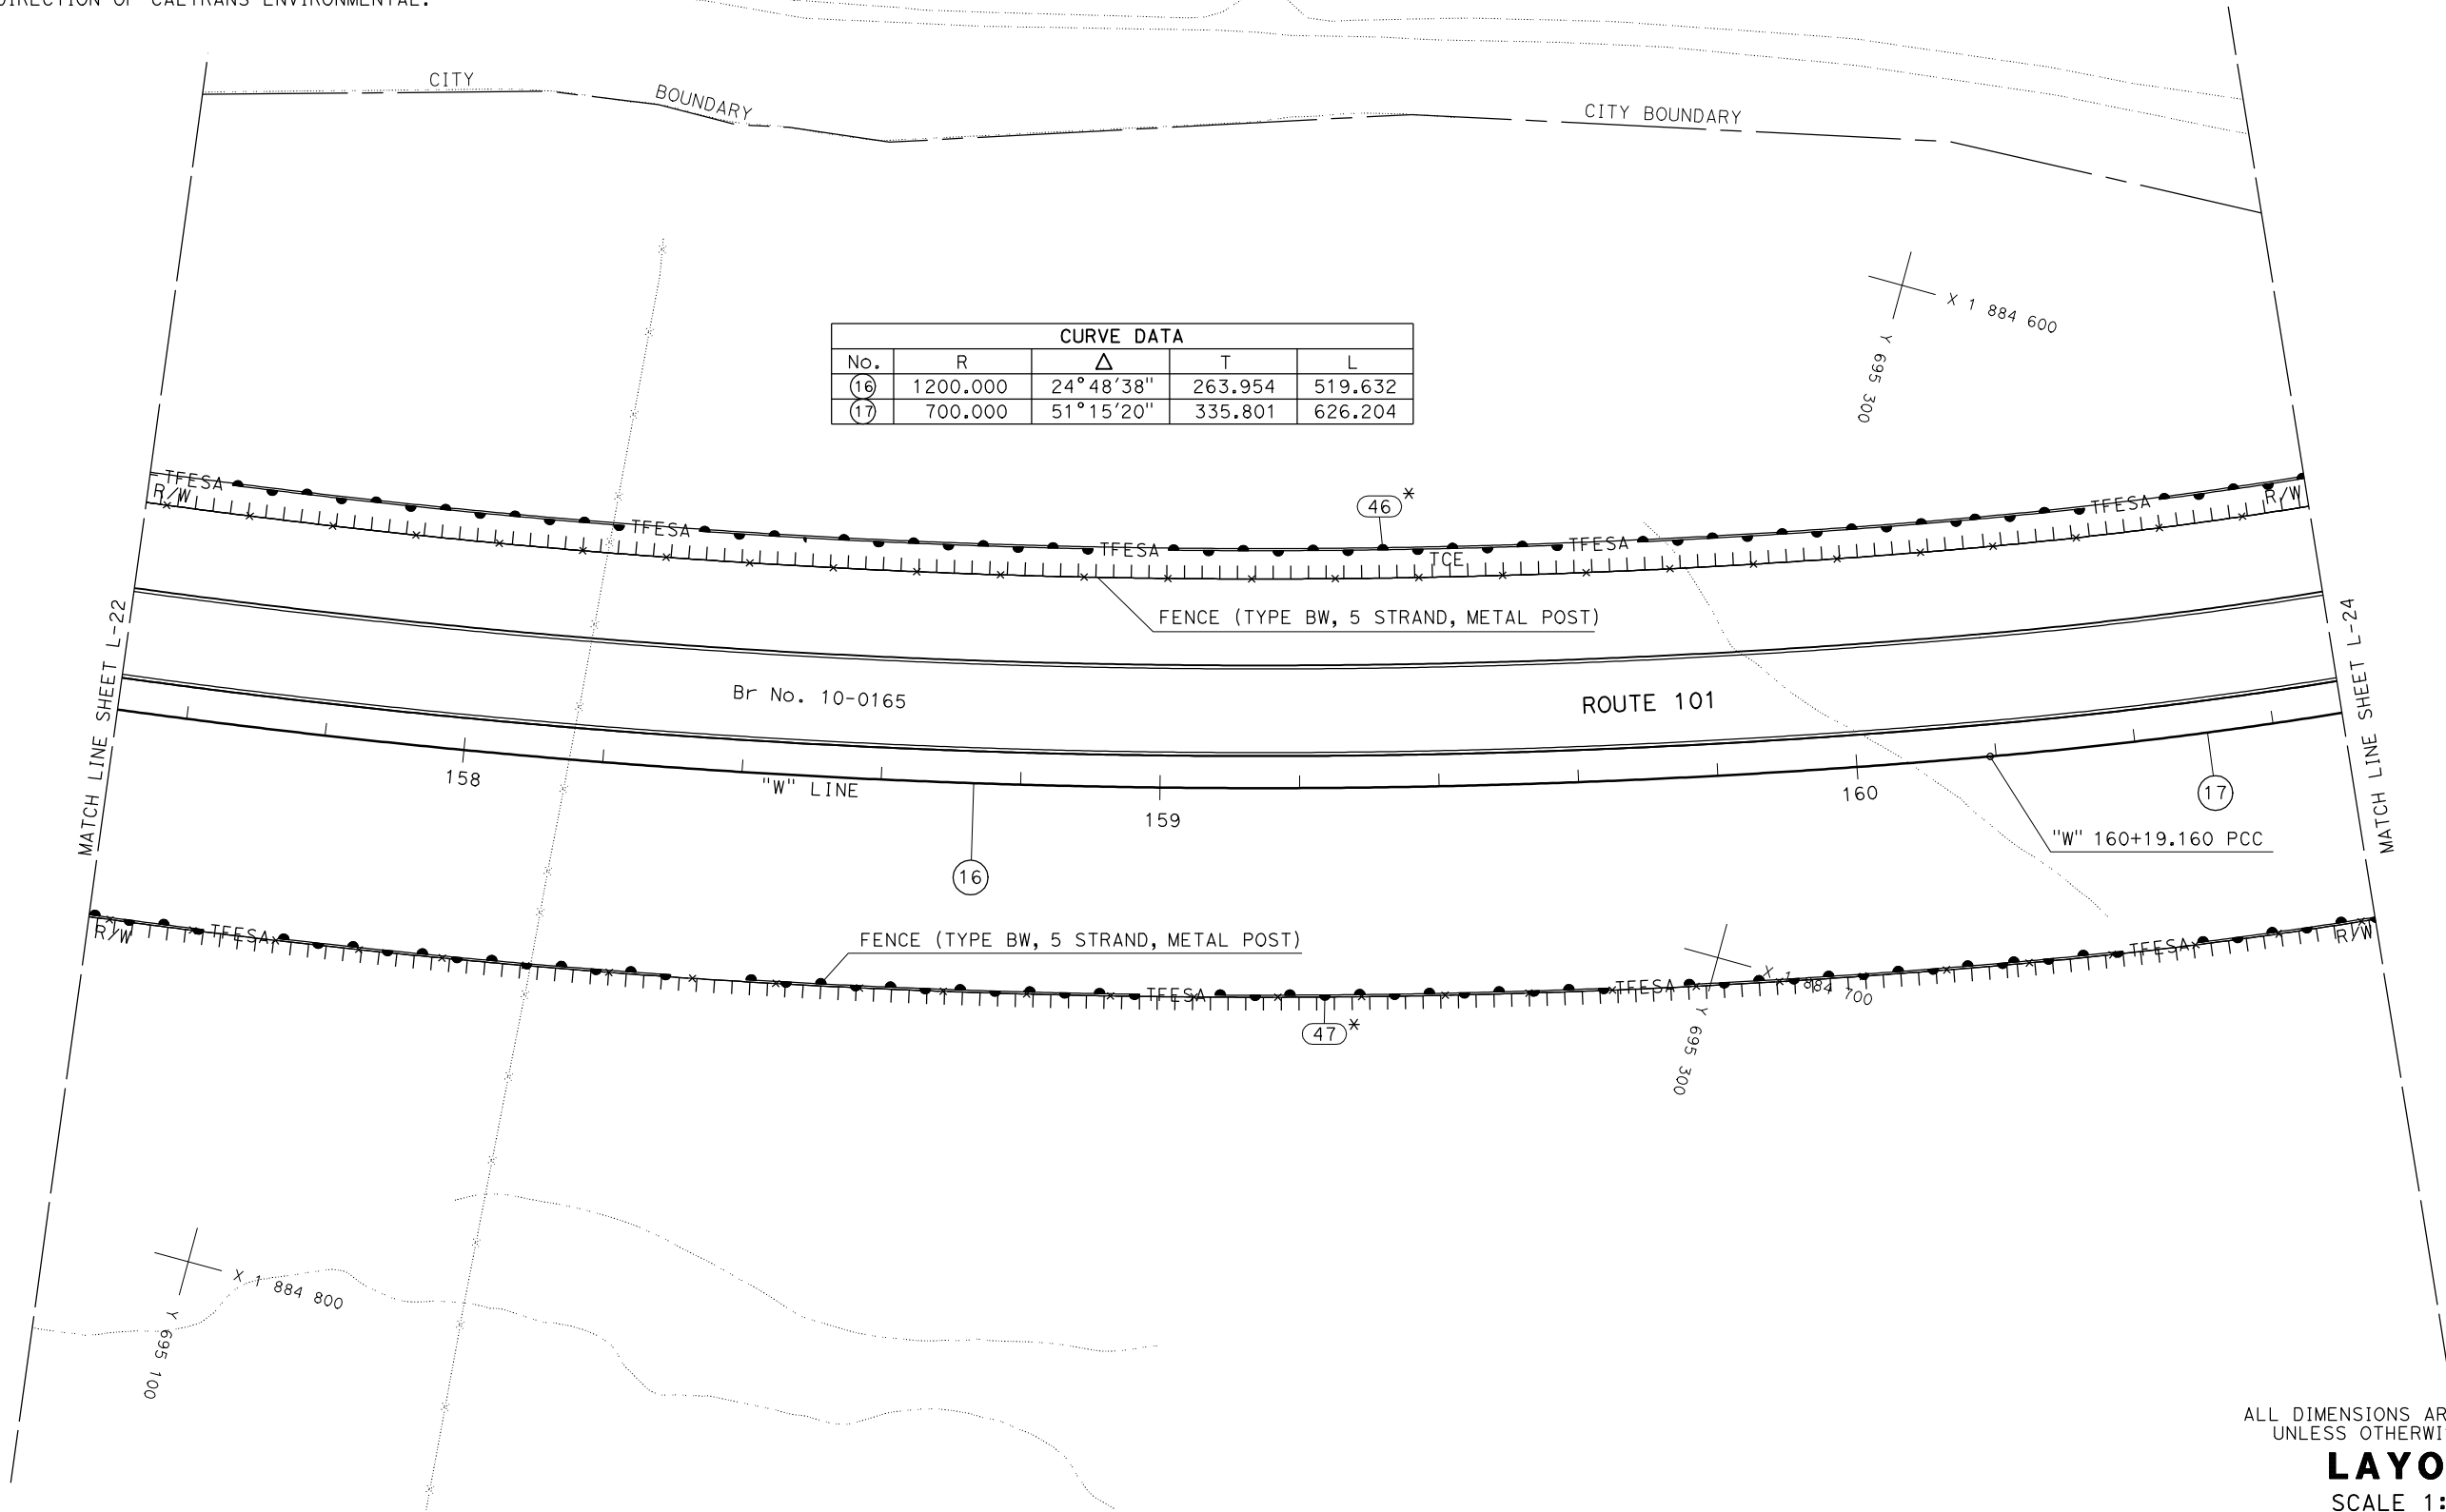


ALL DIMENSIONS ARE IN METERS
UNLESS OTHERWISE SHOWN.

LAYOUT
SCALE 1:500


L-23

NOTES:

- FOR COMPLETE R/W AND ACCURATE ACCESS DATA, SEE R/W RECORD MAPS AT DISTRICT OFFICE.
- COORDINATE VALUES SHOWN ARE CCS83 ZONE 2. MULTIPLY BY 0.99995 TO OBTAIN GROUND DISTANCES.
- SEE UTILITY PLANS FOR ACCURATE UTILITY INFORMATION.
- SEE DRAINAGE PLANS FOR ACCURATE DRAINAGE INFORMATION.
- TEMPORARY FENCE (TYPE ESA-FLOODWAY) TO BE PLACED AT THE DIRECTION OF CALTRANS ENVIRONMENTAL.

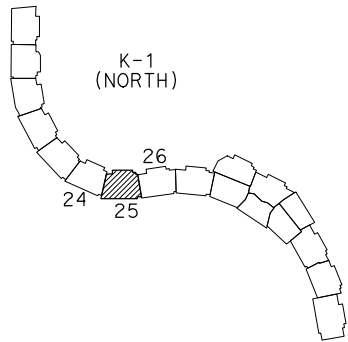

WILLITS
T18N R13W MDB&M
SEC 7

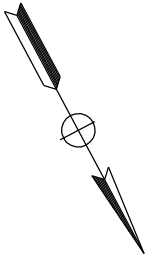

Dist	COUNTY	ROUTE	KILOMETER POST TOTAL PROJECT	SHEET No.	TOTAL SHEETS
01	Men	101	R69.4/R78.9		

REGISTERED CIVIL ENGINEER DATE

PLANS APPROVAL DATE

THE STATE OF CALIFORNIA OR ITS OFFICERS OR AGENTS SHALL NOT BE RESPONSIBLE FOR THE ACCURACY OR COMPLETENESS OF ELECTRONIC COPIES OF THIS PLAN SHEET.

REGISTERED PROFESSIONAL ENGINEER

MITCH ANDRUS


No. C48753

Exp. 9-30-12

CIVIL

STATE OF CALIFORNIA

CURVE DATA				
No.	R	Δ	T	L
(17)	700.000	51°15' 20"	335.801	626.204

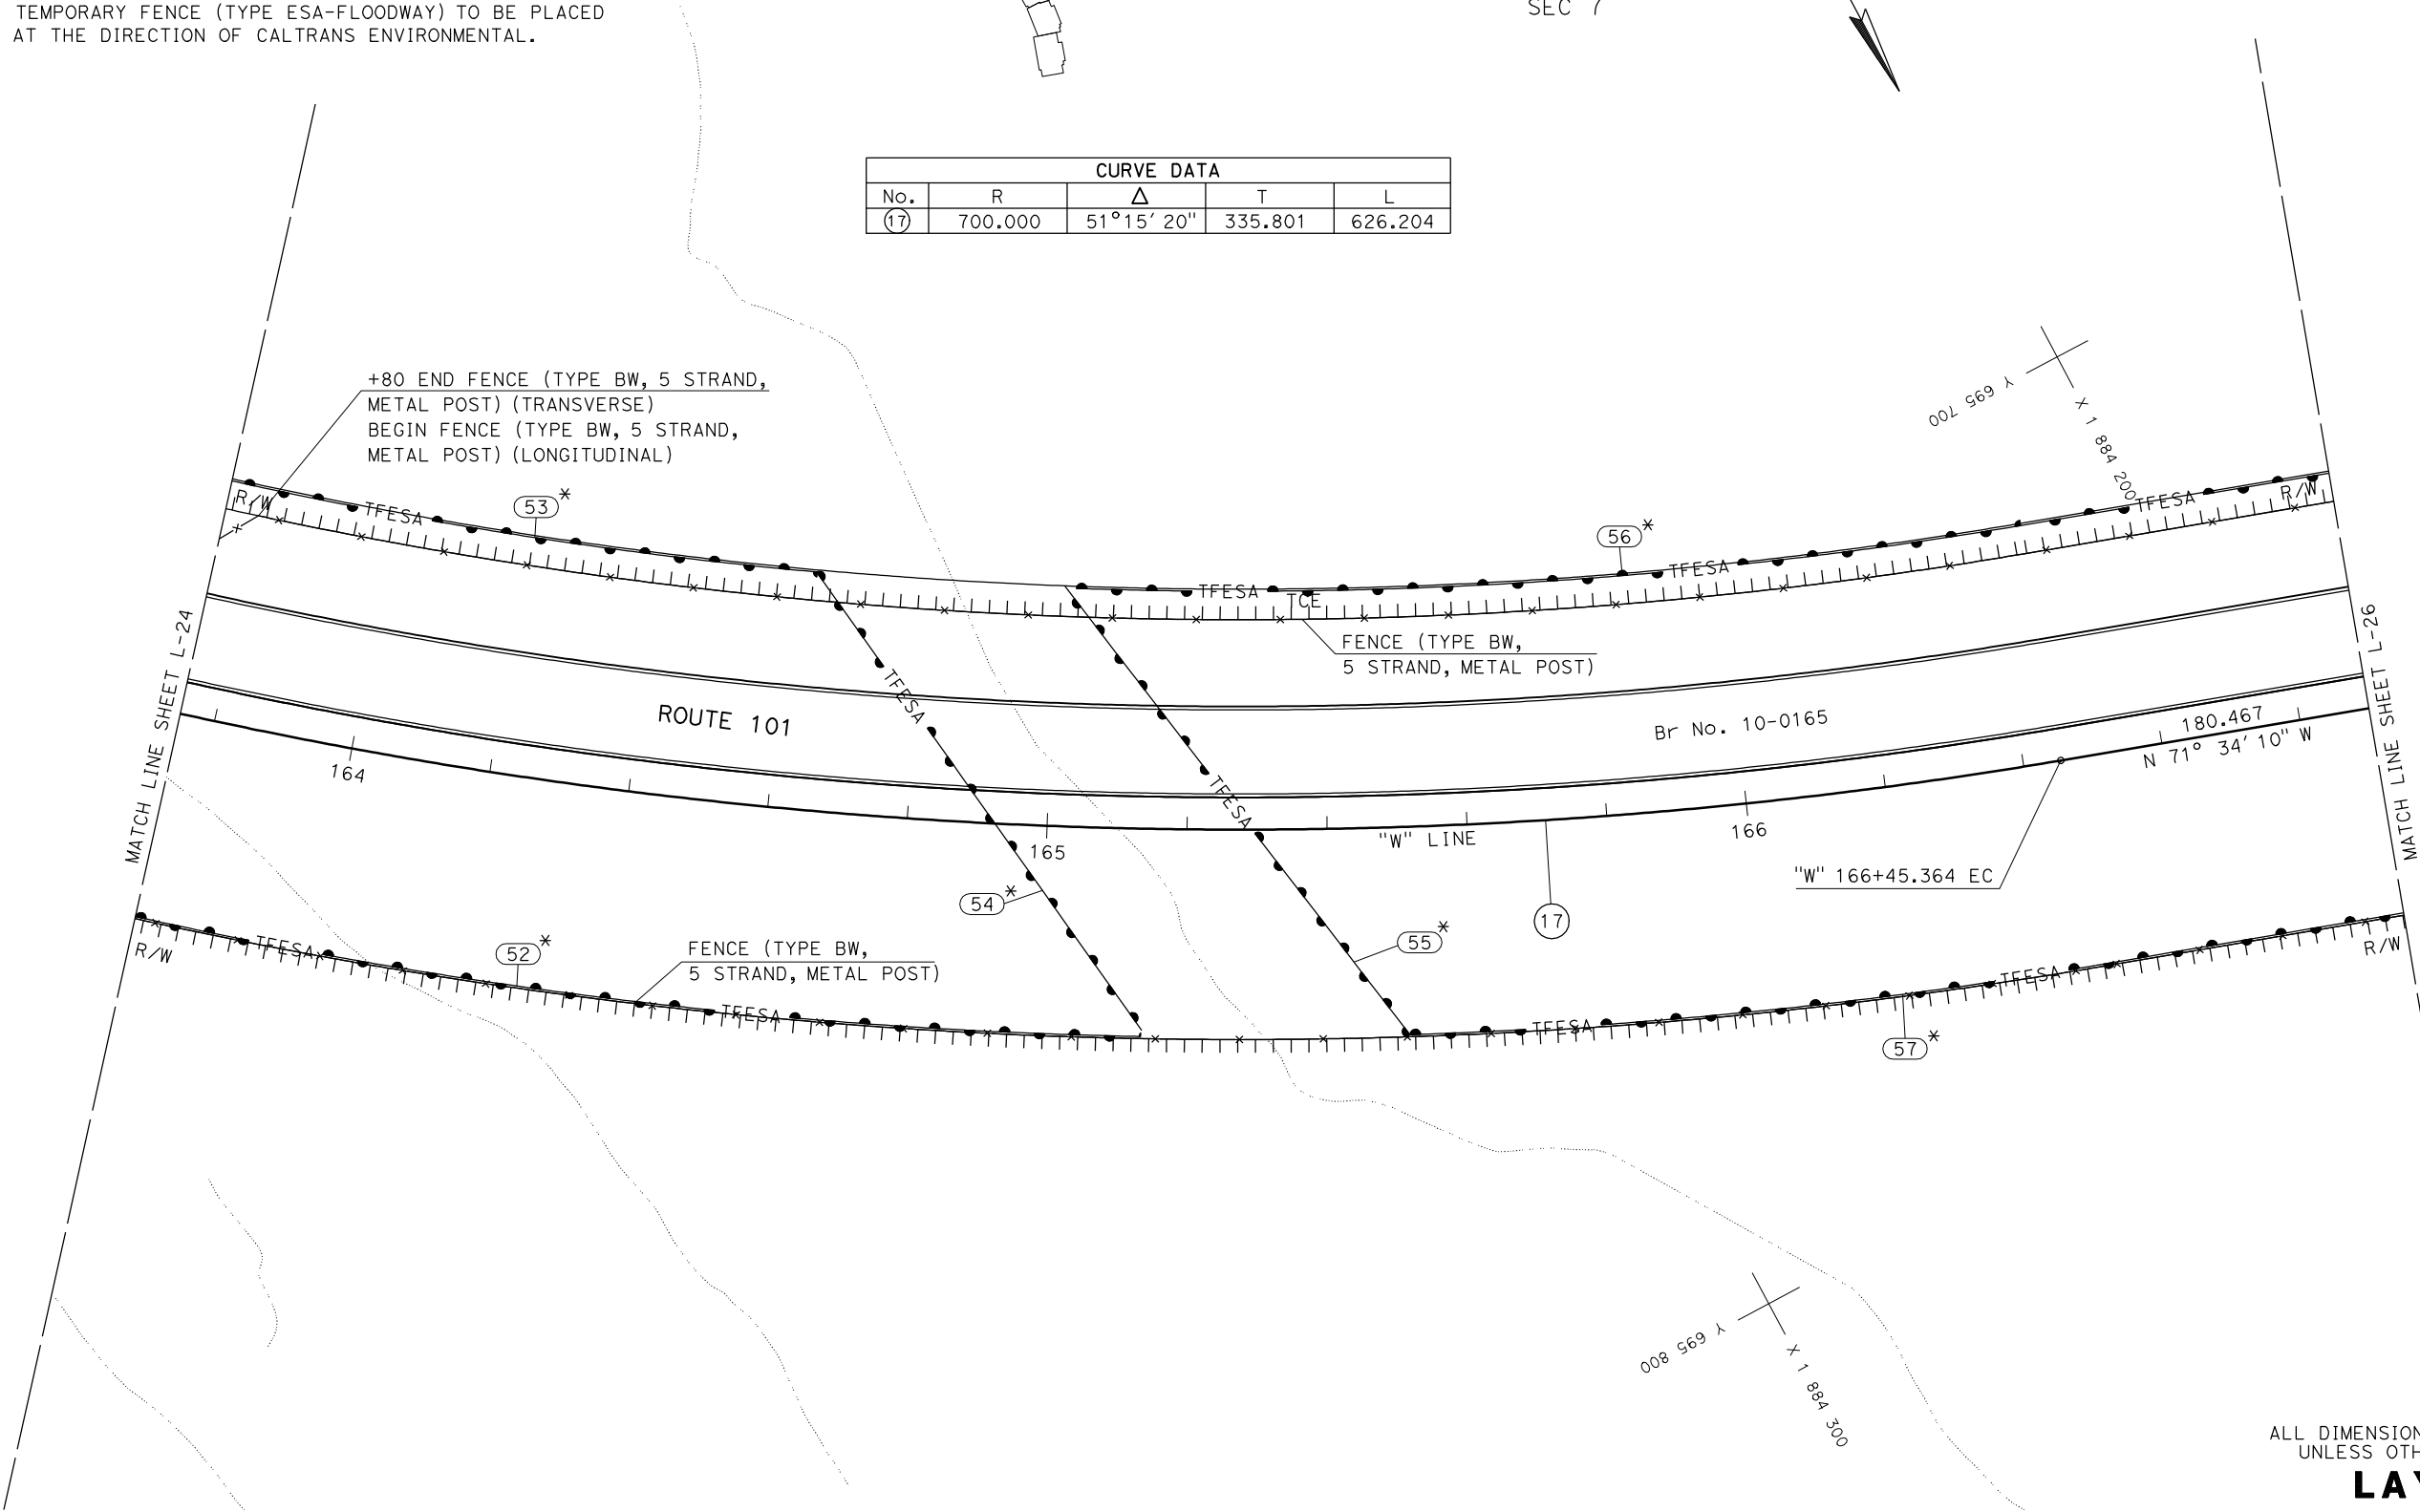

ALL DIMENSIONS ARE IN METERS
UNLESS OTHERWISE SHOWN.

LAYOUT
SCALE 1:500

L-25

NOTES:

- FOR COMPLETE R/W AND ACCURATE ACCESS DATA, SEE R/W RECORD MAPS AT DISTRICT OFFICE.
- COORDINATE VALUES SHOWN ARE CCS83 ZONE 2. MULTIPLY BY 0.99995 TO OBTAIN GROUND DISTANCES.
- SEE UTILITY PLANS FOR ACCURATE UTILITY INFORMATION.
- SEE DRAINAGE PLANS FOR ACCURATE DRAINAGE INFORMATION.
- TEMPORARY FENCE (TYPE ESA) AND (TYPE ESA-FLOODWAY) TO BE PLACED AT THE DIRECTION OF CALTRANS ENVIRONMENTAL.



Dist	COUNTY	ROUTE	KILOMETER POST TOTAL PROJECT	SHEET No.	TOTAL SHEETS
01	Men	101	R69.4/R78.9		
REGISTERED CIVIL ENGINEER DATE PLANS APPROVAL DATE THE STATE OF CALIFORNIA OR ITS OFFICERS OR AGENTS SHALL NOT BE RESPONSIBLE FOR THE ACCURACY OR COMPLETENESS OF ELECTRONIC COPIES OF THIS PLAN SHEET.					

REGISTERED PROFESSIONAL ENGINEER


MITCH ANDRUS

No. C48753

Exp. 9-30-12

CIVIL

STATE OF CALIFORNIA

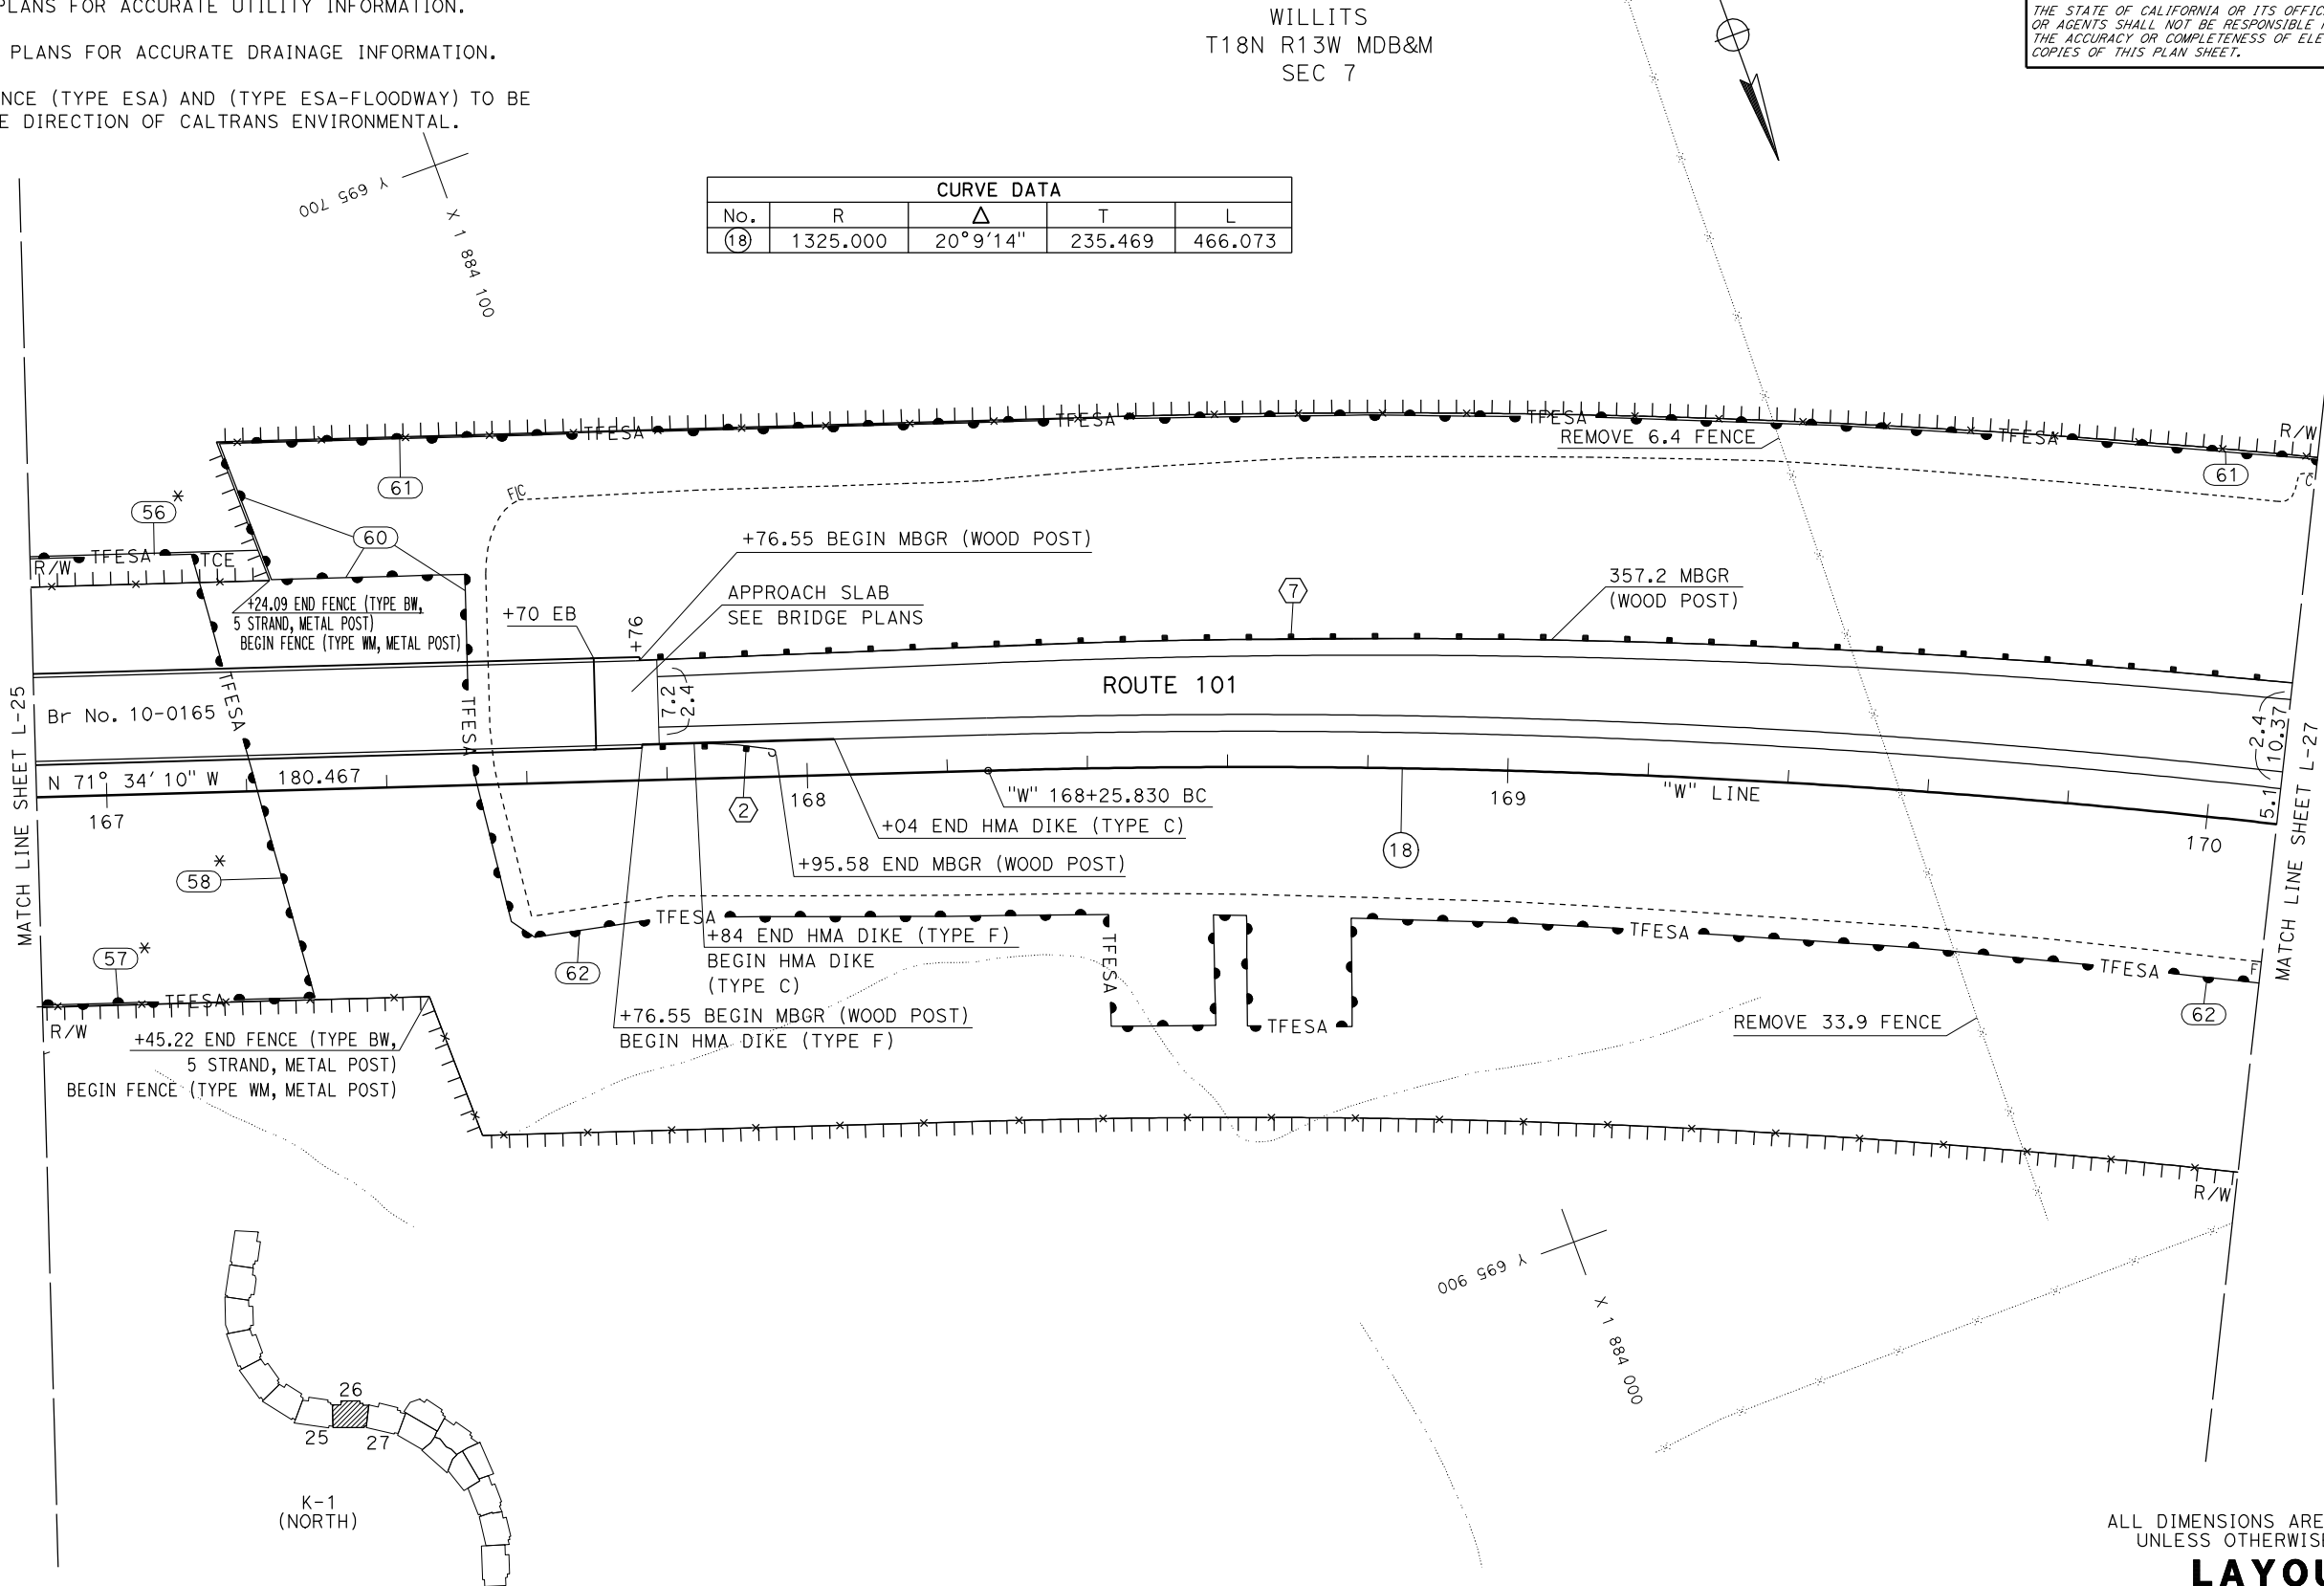

ALL DIMENSIONS ARE IN METERS
UNLESS OTHERWISE SHOWN.

LAYOUT
SCALE 1:500

L-26

- NOTES:
- FOR COMPLETE R/W AND ACCURATE ACCESS DATA, SEE R/W RECORD MAPS AT DISTRICT OFFICE.
 - COORDINATE VALUES SHOWN ARE CCS83 ZONE 2. MULTIPLY BY 0.99995 TO OBTAIN GROUND DISTANCES.
 - SEE UTILITY PLANS FOR ACCURATE UTILITY INFORMATION.
 - SEE DRAINAGE PLANS FOR ACCURATE DRAINAGE INFORMATION.
 - TEMPORARY FENCE (TYPE ESA) TO BE PLACED AT THE DIRECTION OF CALTRANS ENVIRONMENTAL.



Dist	COUNTY	ROUTE	KILOMETER POST TOTAL PROJECT	SHEET No.	TOTAL SHEETS
01	Men	101	R69.4/R78.9		

REGISTERED CIVIL ENGINEER DATE

PLANS APPROVAL DATE

THE STATE OF CALIFORNIA OR ITS OFFICERS OR AGENTS SHALL NOT BE RESPONSIBLE FOR THE ACCURACY OR COMPLETENESS OF ELECTRONIC COPIES OF THIS PLAN SHEET.

REGISTERED PROFESSIONAL ENGINEER


MITCH ANDRUS

No. C48753

Exp. 9-30-12

CIVIL

STATE OF CALIFORNIA

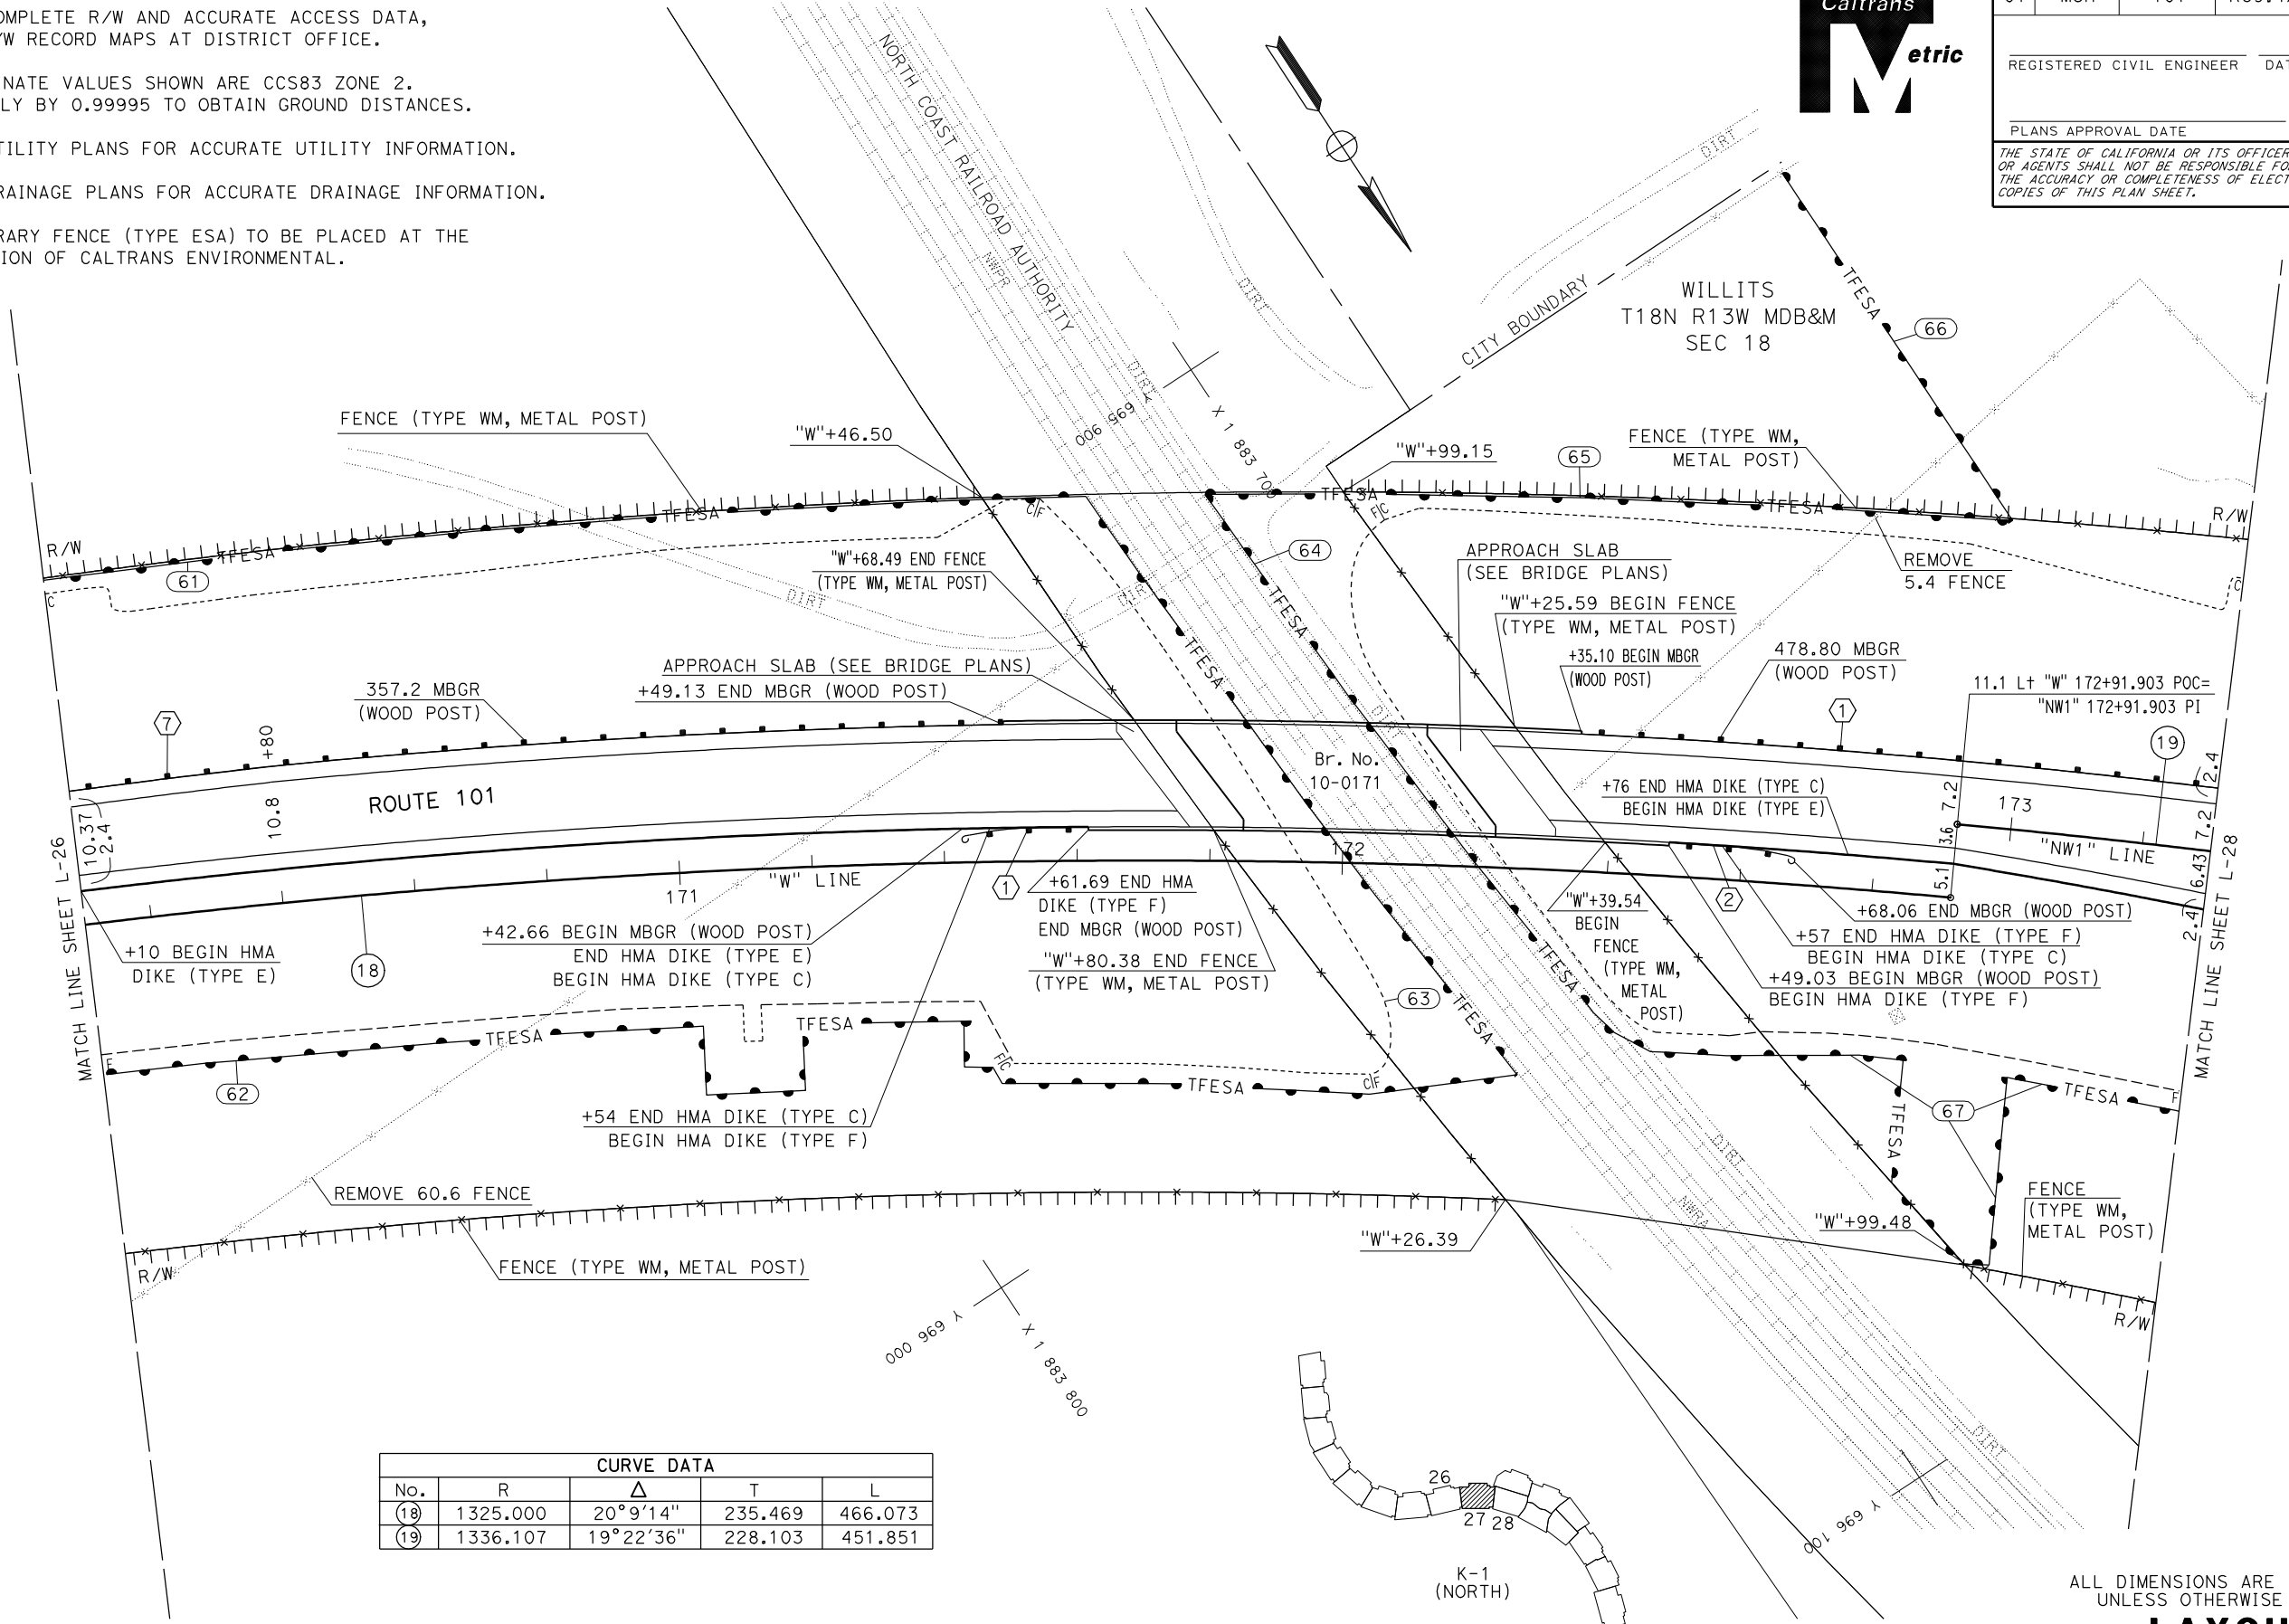


CURVE DATA				
No.	R	Δ	T	L
(18)	1325.000	20°9'14"	235.469	466.073
(19)	1336.107	19°22'36"	228.103	451.851

ALL DIMENSIONS ARE IN METERS UNLESS OTHERWISE SHOWN.


LAYOUT
SCALE 1:500

L-27

 



NOTES:

- FOR COMPLETE R/W AND ACCURATE ACCESS DATA, SEE R/W RECORD MAPS AT DISTRICT OFFICE.
- COORDINATE VALUES SHOWN ARE CCS83 ZONE 2. MULTIPLY BY 0.99995 TO OBTAIN GROUND DISTANCES.
- SEE UTILITY PLANS FOR ACCURATE UTILITY INFORMATION.
- SEE DRAINAGE PLANS FOR ACCURATE DRAINAGE INFORMATION.
- TEMPORARY FENCE (TYPE ESA) TO BE PLACED AT THE DIRECTION OF CALTRANS ENVIRONMENTAL.

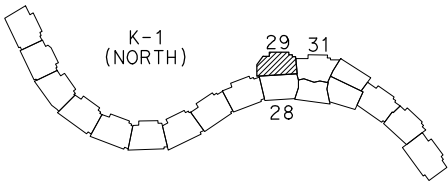

WILLITS
T18N R13 & 14W MDB&M
SEC 7 & 12

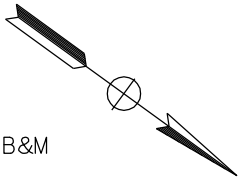


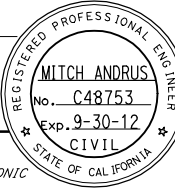Dist	COUNTY	ROUTE	KILOMETER POST TOTAL PROJECT	SHEET No.	TOTAL SHEETS
01	Men	101	R69.4/R78.9		
REGISTERED CIVIL ENGINEER			DATE		
PLANS APPROVAL DATE					
THE STATE OF CALIFORNIA OR ITS OFFICERS OR AGENTS SHALL NOT BE RESPONSIBLE FOR THE ACCURACY OR COMPLETENESS OF ELECTRONIC COPIES OF THIS PLAN SHEET.					




CURVE DATA				
No.	R	Δ	T	L
(34)	243.840	39°0'50"	86.382	166.036

LEGEND:

 

AREA AVAILABLE FOR THE EXCLUSIVE USE OF THE CONTRACTOR

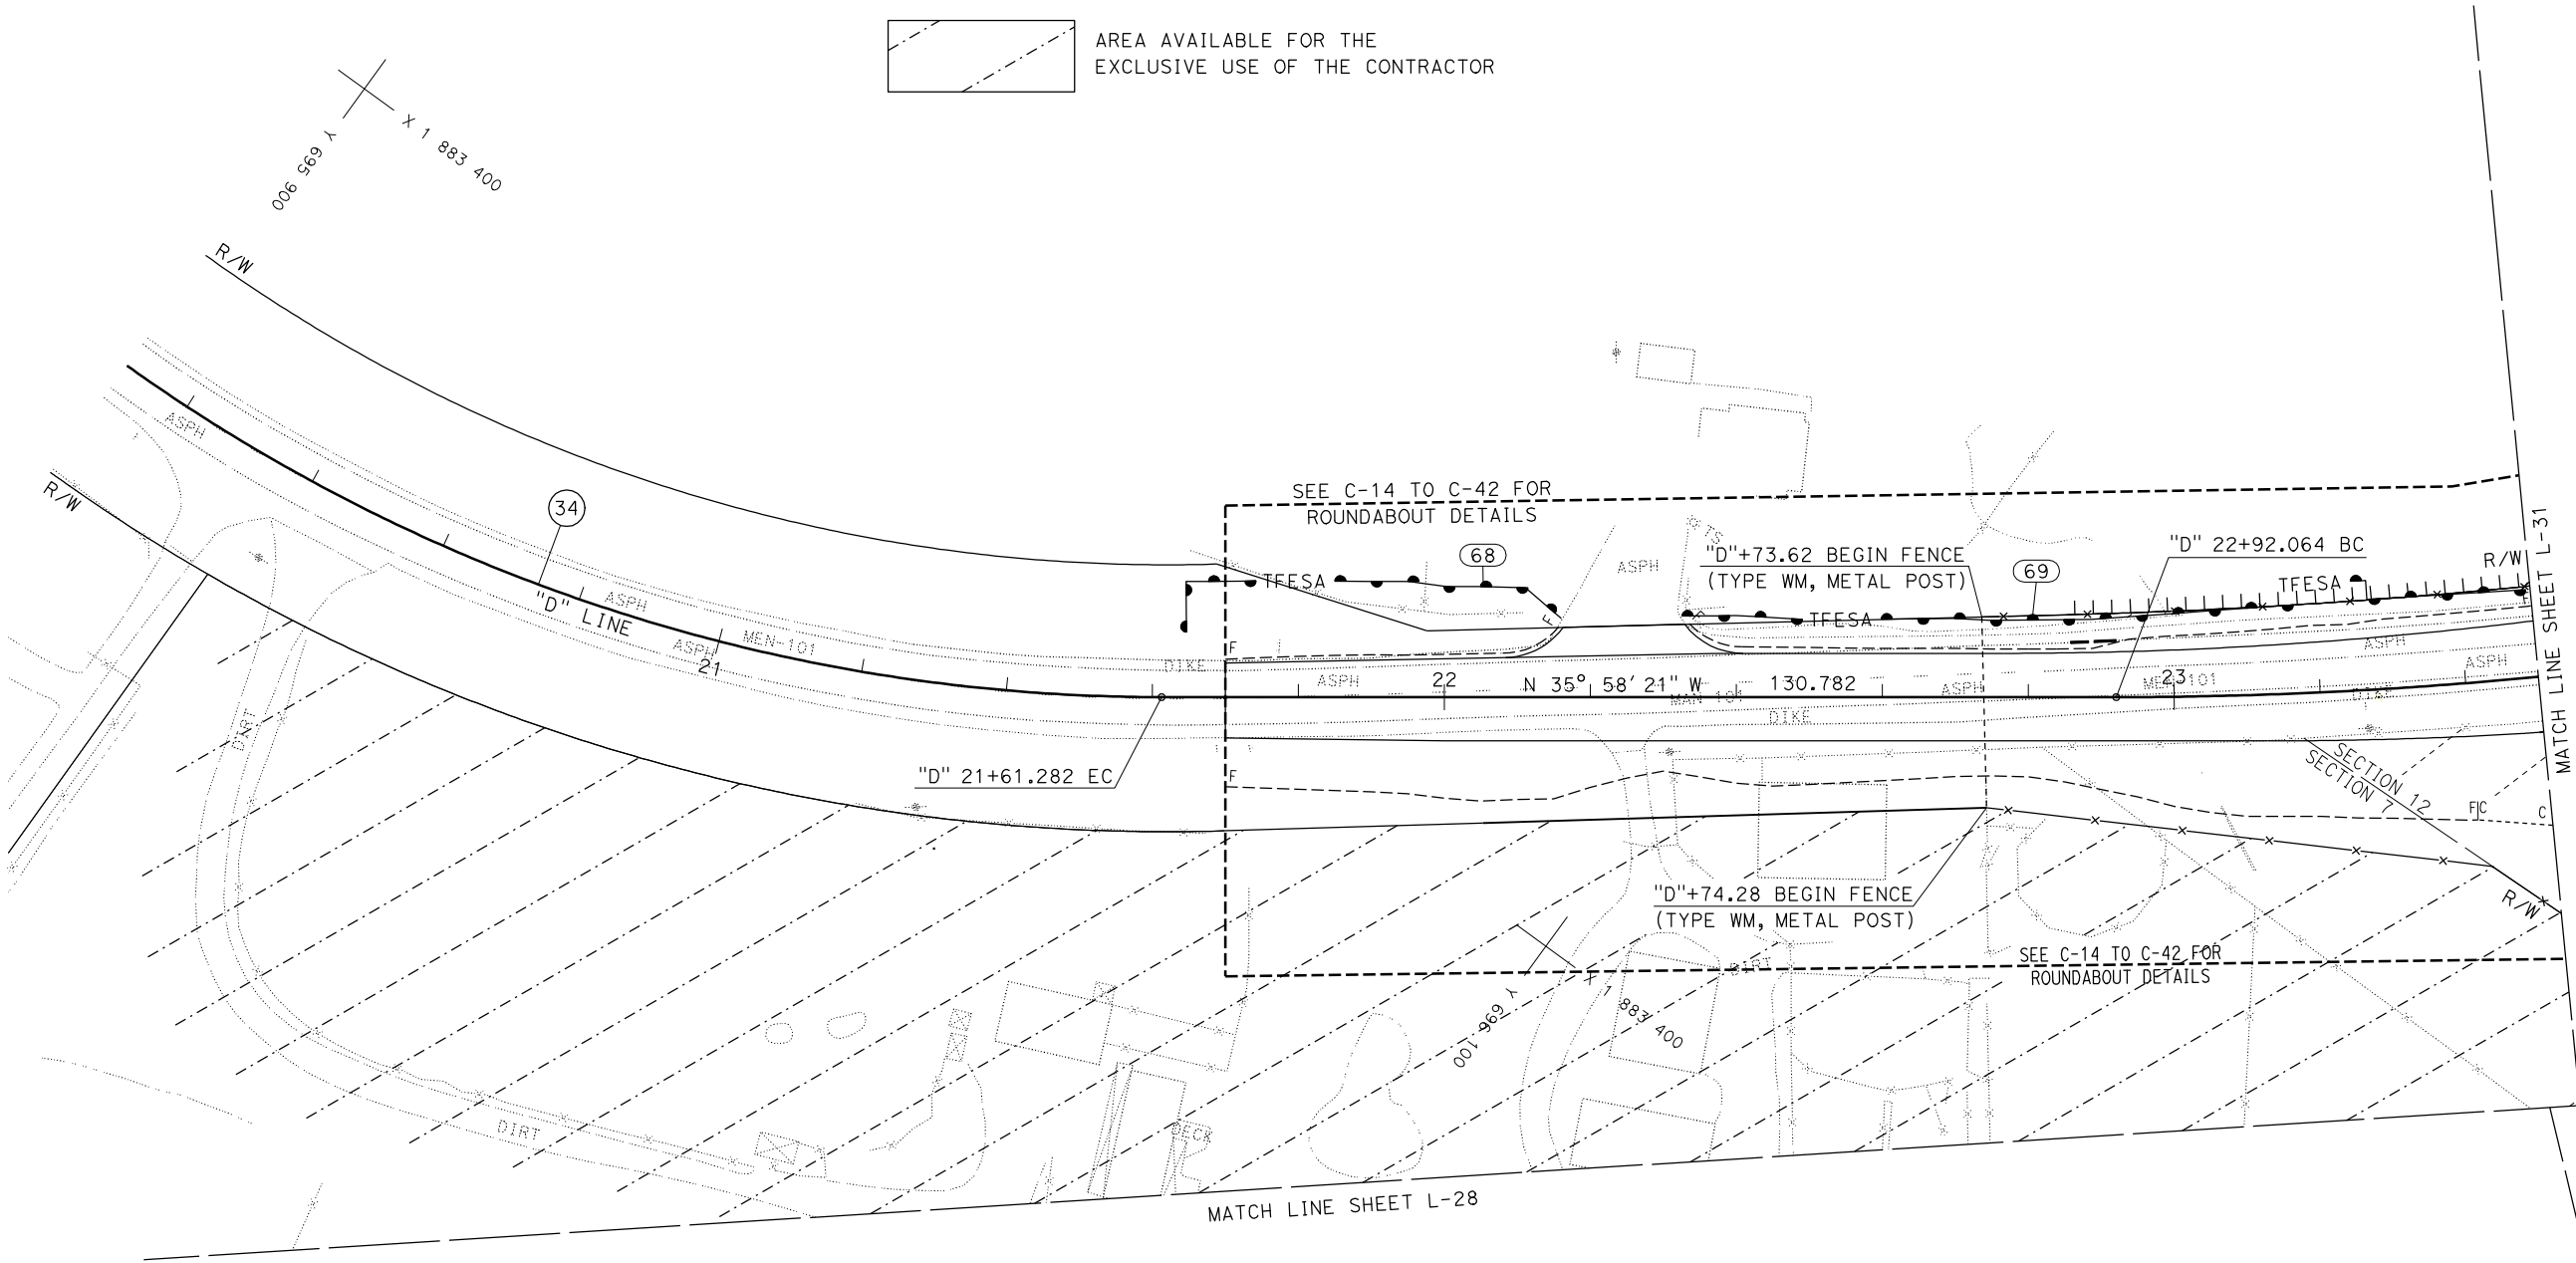

ALL DIMENSIONS ARE IN METERS
UNLESS OTHERWISE SHOWN.

LAYOUT
SCALE 1:500

L-29

NOTES:

- FOR COMPLETE R/W AND ACCURATE ACCESS DATA, SEE R/W RECORD MAPS AT DISTRICT OFFICE.
- COORDINATE VALUES SHOWN ARE CCS83 ZONE 2. MULTIPLY BY 0.99995 TO OBTAIN GROUND DISTANCES.
- SEE UTILITY PLANS FOR ACCURATE UTILITY INFORMATION.
- SEE DRAINAGE PLANS FOR ACCURATE DRAINAGE INFORMATION.
- TEMPORARY FENCE (TYPE ESA) TO BE PLACED AT THE DIRECTION OF CALTRANS ENVIRONMENTAL.
- SEE STANDARD PLAN H9 FOR MAINTENANCE VEHICLE PULLOUT.

CURVE DATA				
No.	R	Δ	T	L
(19)	1336.107	19°22'36"	228.103	451.851
(24)	1325.000	12°6'29"	140.525	280.004
(25)	250.000	15°34'17"	34.182	67.943
(26)	250.000	13°29'25"	29.568	58.863
(27)	600.000	4°52'21"	25.528	51.025
(28)	250.000	13°21'59"	29.294	58.322

WILLITS
T18N R13 & 14W MDB&M
SEC 7 & 12



Dist	COUNTY	ROUTE	KILOMETER POST TOTAL PROJECT	SHEET No.	TOTAL SHEETS
01	Men	101	R69.4/R78.9		

REGISTERED CIVIL ENGINEER DATE

PLANS APPROVAL DATE

THE STATE OF CALIFORNIA OR ITS OFFICERS OR AGENTS SHALL NOT BE RESPONSIBLE FOR THE ACCURACY OR COMPLETENESS OF ELECTRONIC COPIES OF THIS PLAN SHEET.

REGISTERED PROFESSIONAL ENGINEER



MITCH ANDRUS

No. C48753

Exp. 9-30-12

CIVIL

STATE OF CALIFORNIA

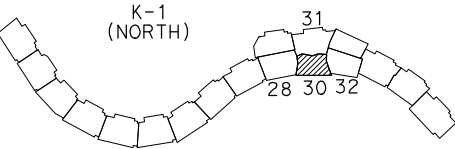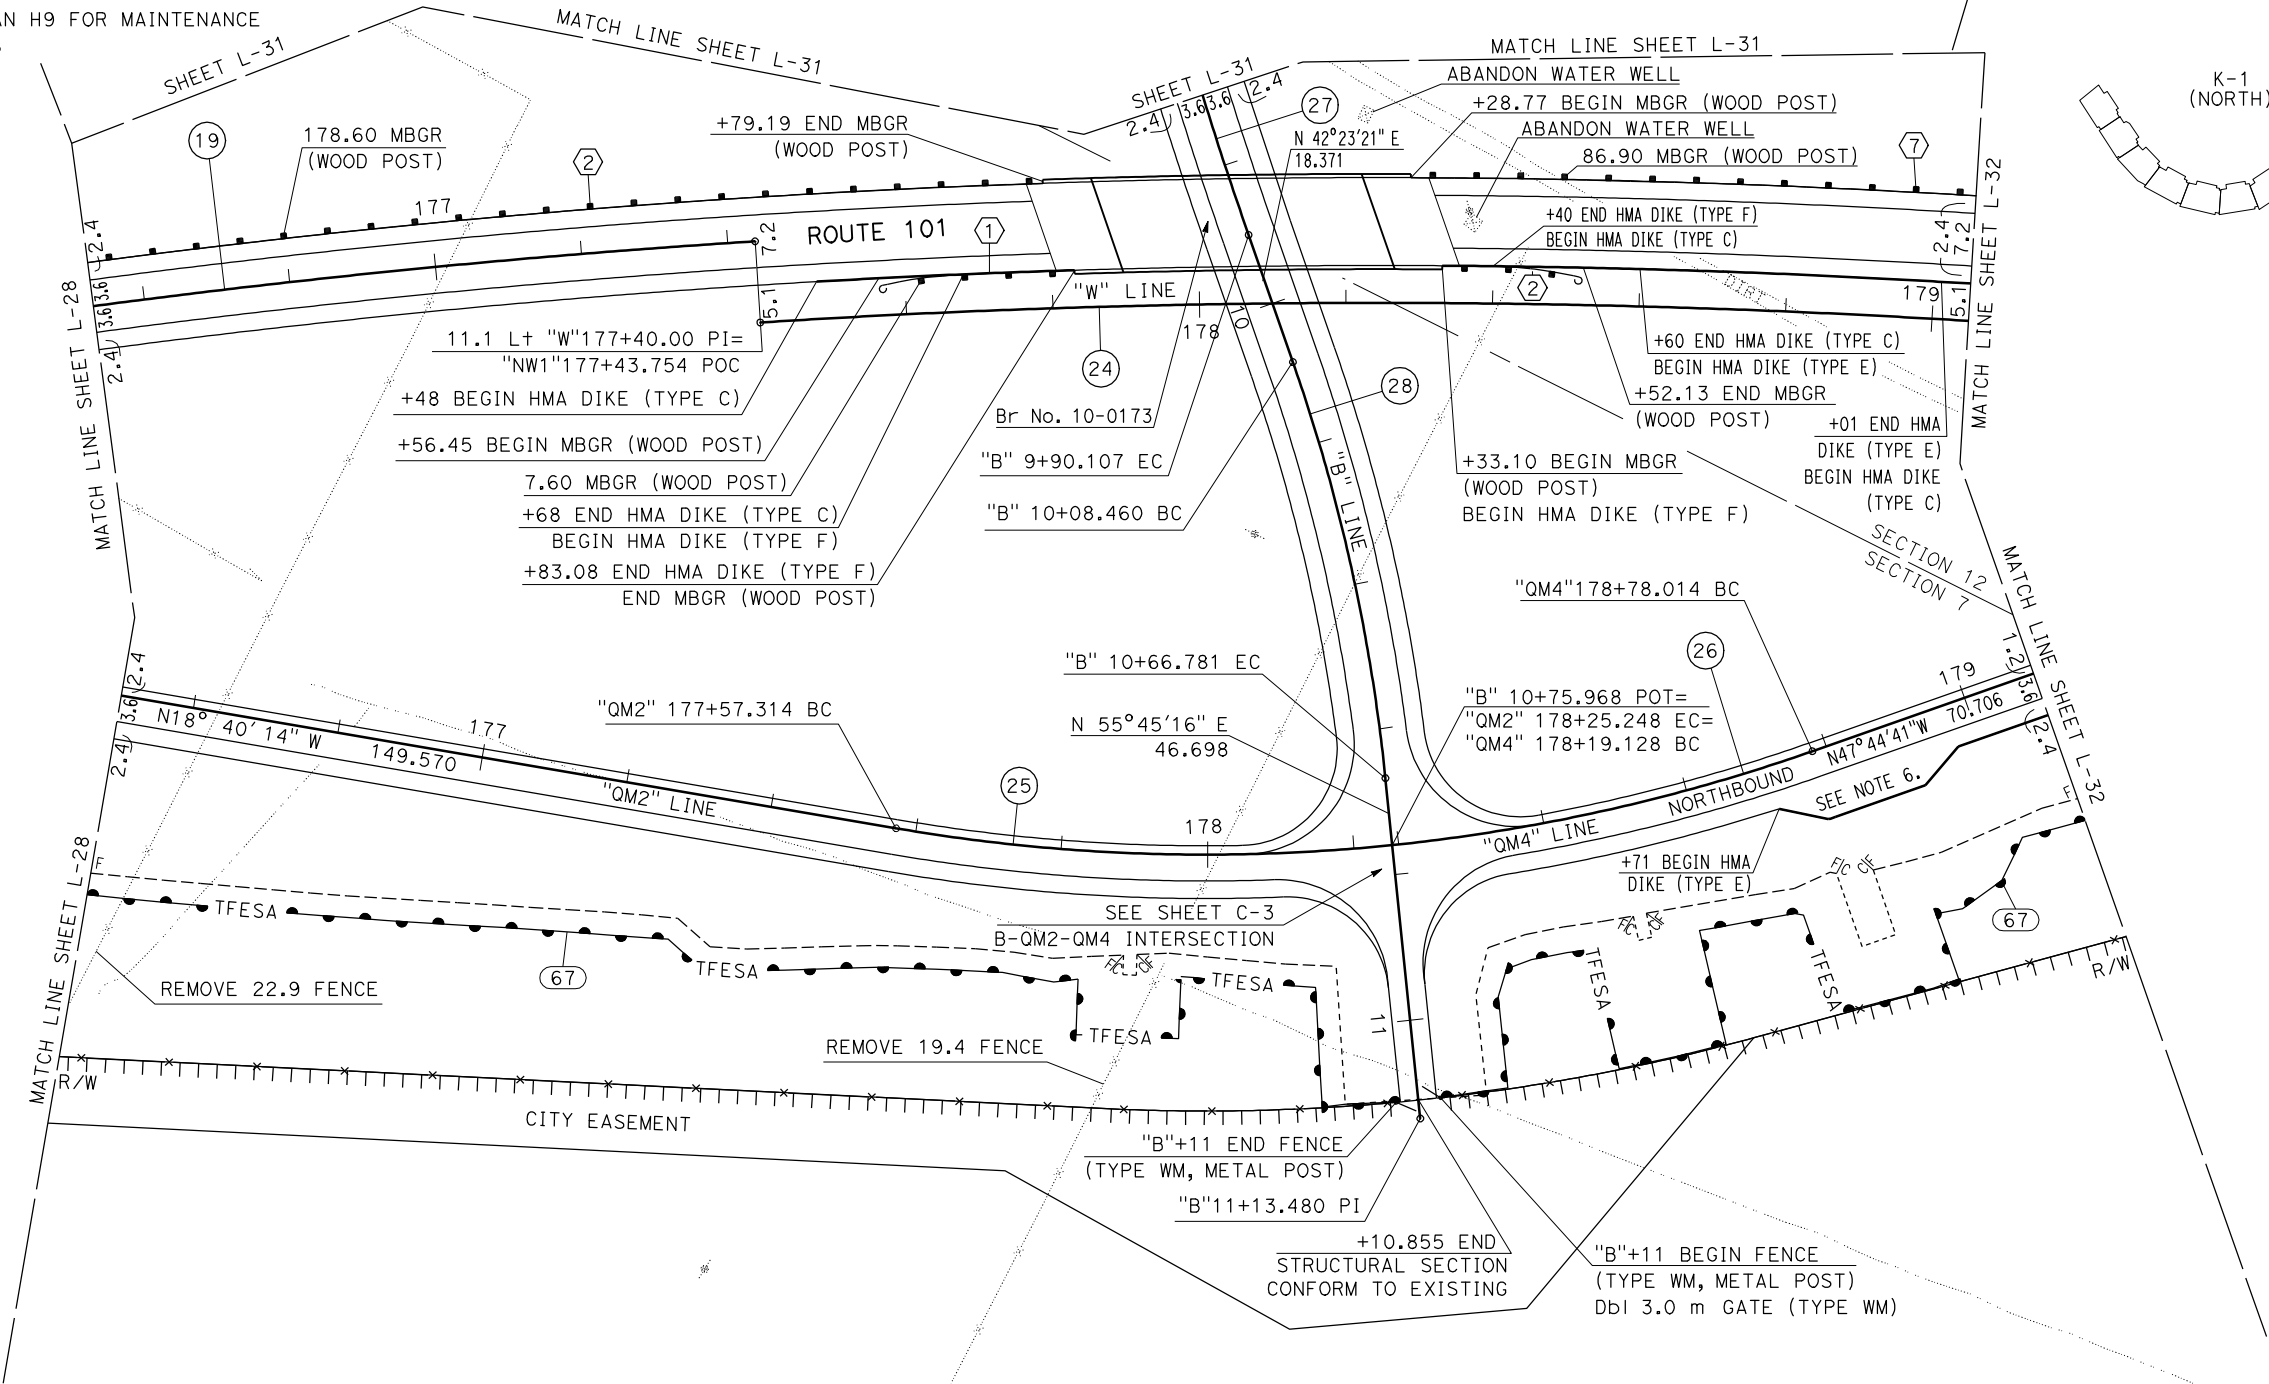

ALL DIMENSIONS ARE IN METERS
UNLESS OTHERWISE SHOWN.

LAYOUT
SCALE 1:500

L-30

NOTES:

- FOR COMPLETE R/W AND ACCURATE ACCESS DATA, SEE R/W RECORD MAPS AT DISTRICT OFFICE.
- COORDINATE VALUES SHOWN ARE CCS83 ZONE 2. MULTIPLY BY 0.99995 TO OBTAIN GROUND DISTANCES.
- SEE UTILITY PLANS FOR ACCURATE UTILITY INFORMATION.
- SEE DRAINAGE PLANS FOR ACCURATE DRAINAGE INFORMATION.
- TEMPORARY FENCE (TYPE ESA) TO BE PLACED AT THE DIRECTION OF CALTRANS ENVIRONMENTAL.
- ESA FENCE TO BE INSTALLED AT UPP CREEK PRIOR TO CONSTRUCTION AND UPON COMPLETION OF STREAM RESTORATION AT THE DIRECTION OF CALTRANS ENVIRONMENTAL.



CURVE DATA				
No.	R	Δ	T	L
(27)	600.000	4°52'21"	25.528	51.025

WILLITS
T18N R13 & 14W MDB&M
SEC 7 & 12



Dist	COUNTY	ROUTE	KILOMETER POST TOTAL PROJECT	SHEET No.	TOTAL SHEETS
01	Men	101	R69.4/R78.9		
REGISTERED CIVIL ENGINEER			DATE		
PLANS APPROVAL DATE					
THE STATE OF CALIFORNIA OR ITS OFFICERS OR AGENTS SHALL NOT BE RESPONSIBLE FOR THE ACCURACY OR COMPLETENESS OF ELECTRONIC COPIES OF THIS PLAN SHEET.					

REGISTERED PROFESSIONAL ENGINEER
MITCH ANDRUS
No. C48753
Exp. 9-30-12
CIVIL
STATE OF CALIFORNIA

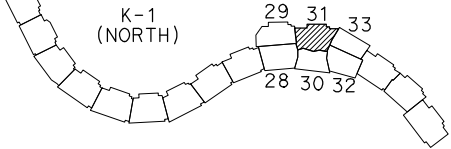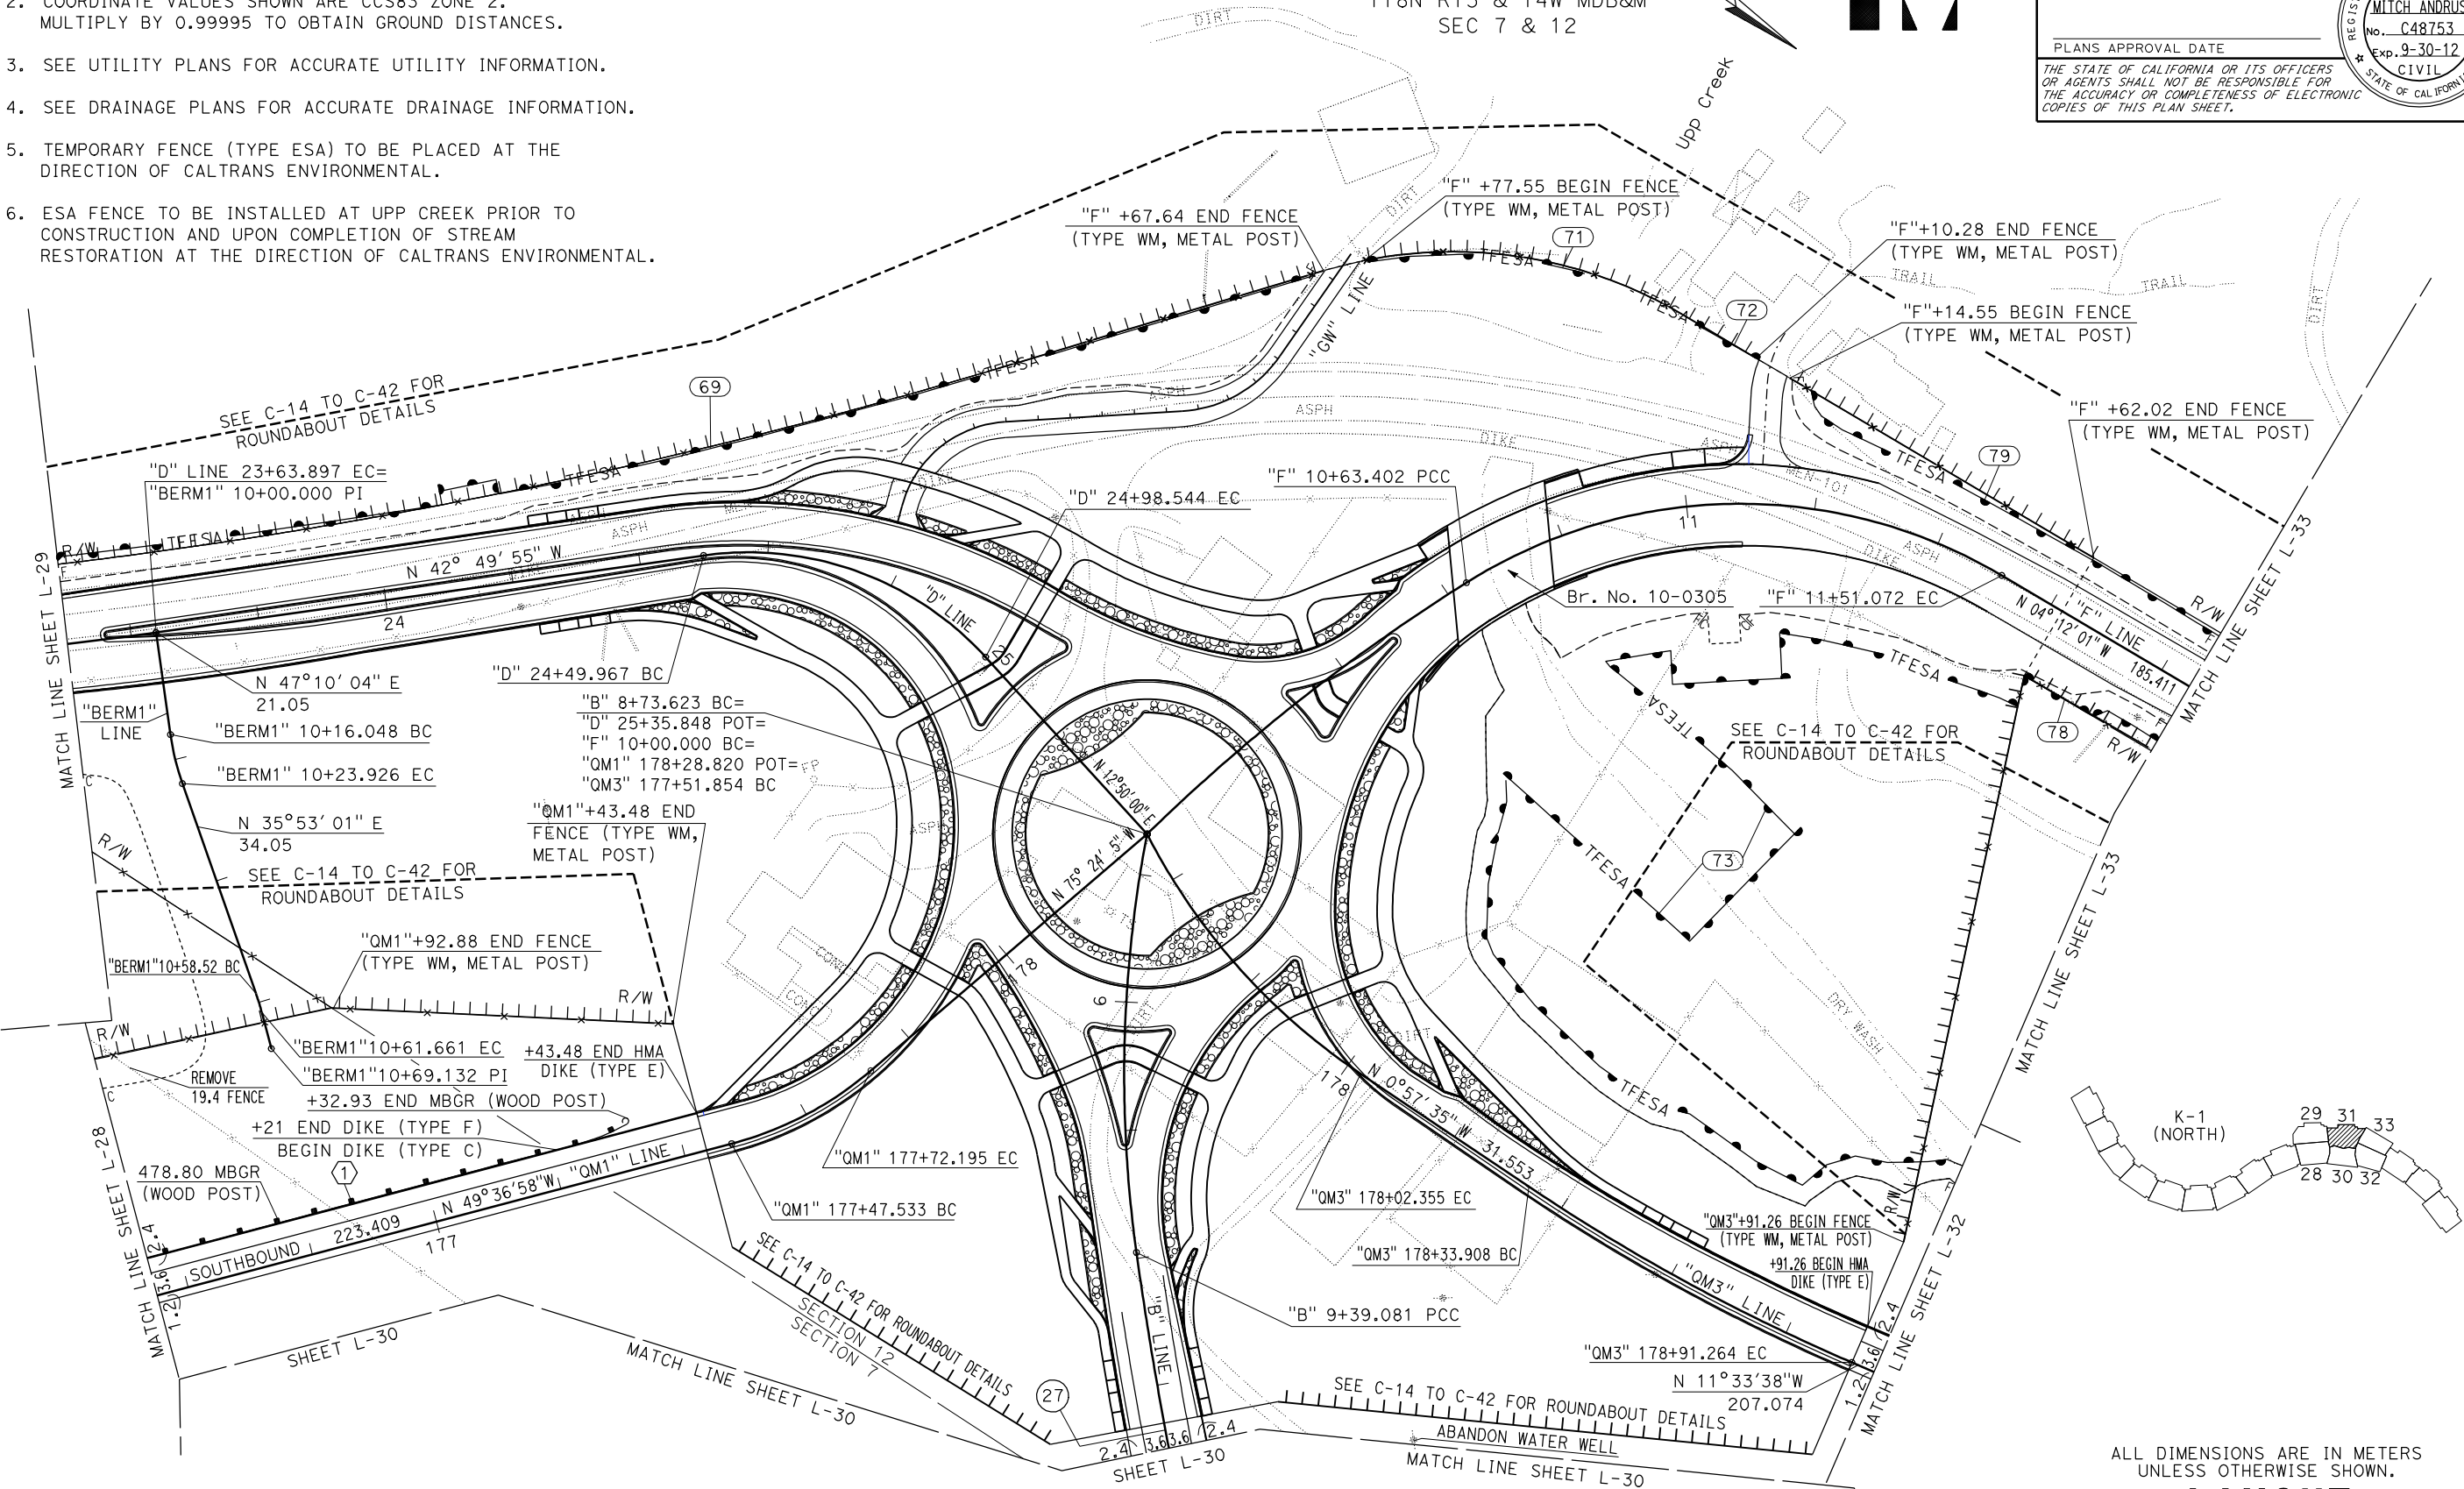


ALL DIMENSIONS ARE IN METERS
UNLESS OTHERWISE SHOWN.

LAYOUT
SCALE 1:500

L-31

NOTES:

1. FOR COMPLETE R/W AND ACCURATE ACCESS DATA,
SEE R/W RECORD MAPS AT DISTRICT OFFICE.
2. COORDINATE VALUES SHOWN ARE CCS83 ZONE 2.
MULTIPLY BY 0.99995 TO OBTAIN GROUND DISTANCES.
3. SEE UTILITY PLANS FOR ACCURATE UTILITY INFORMATION.
4. SEE DRAINAGE PLANS FOR ACCURATE DRAINAGE INFORMATION.
5. TEMPORARY FENCE (TYPE ESA) TO BE PLACED AT THE
DIRECTION OF CALTRANS ENVIRONMENTAL.

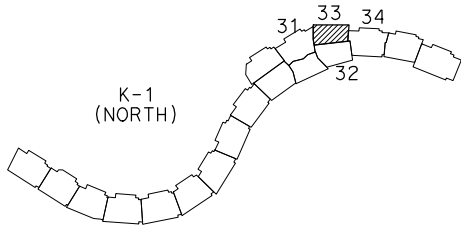

WILLITS
T18N R14W MDB&M
SEC 12




Dist	COUNTY	ROUTE	KILOMETER POST TOTAL PROJECT	SHEET No.	TOTAL SHEETS
01	Men	101	R69.4/R78.9		

REGISTERED CIVIL ENGINEER DATE

PLANS APPROVAL DATE

THE STATE OF CALIFORNIA OR ITS OFFICERS
OR AGENTS SHALL NOT BE RESPONSIBLE FOR
THE ACCURACY OR COMPLETENESS OF ELECTRONIC
COPIES OF THIS PLAN SHEET.

REGISTERED PROFESSIONAL ENGINEER
MITCH ANDRUS
No. C48753
Exp. 9-30-12
CIVIL
STATE OF CALIFORNIA

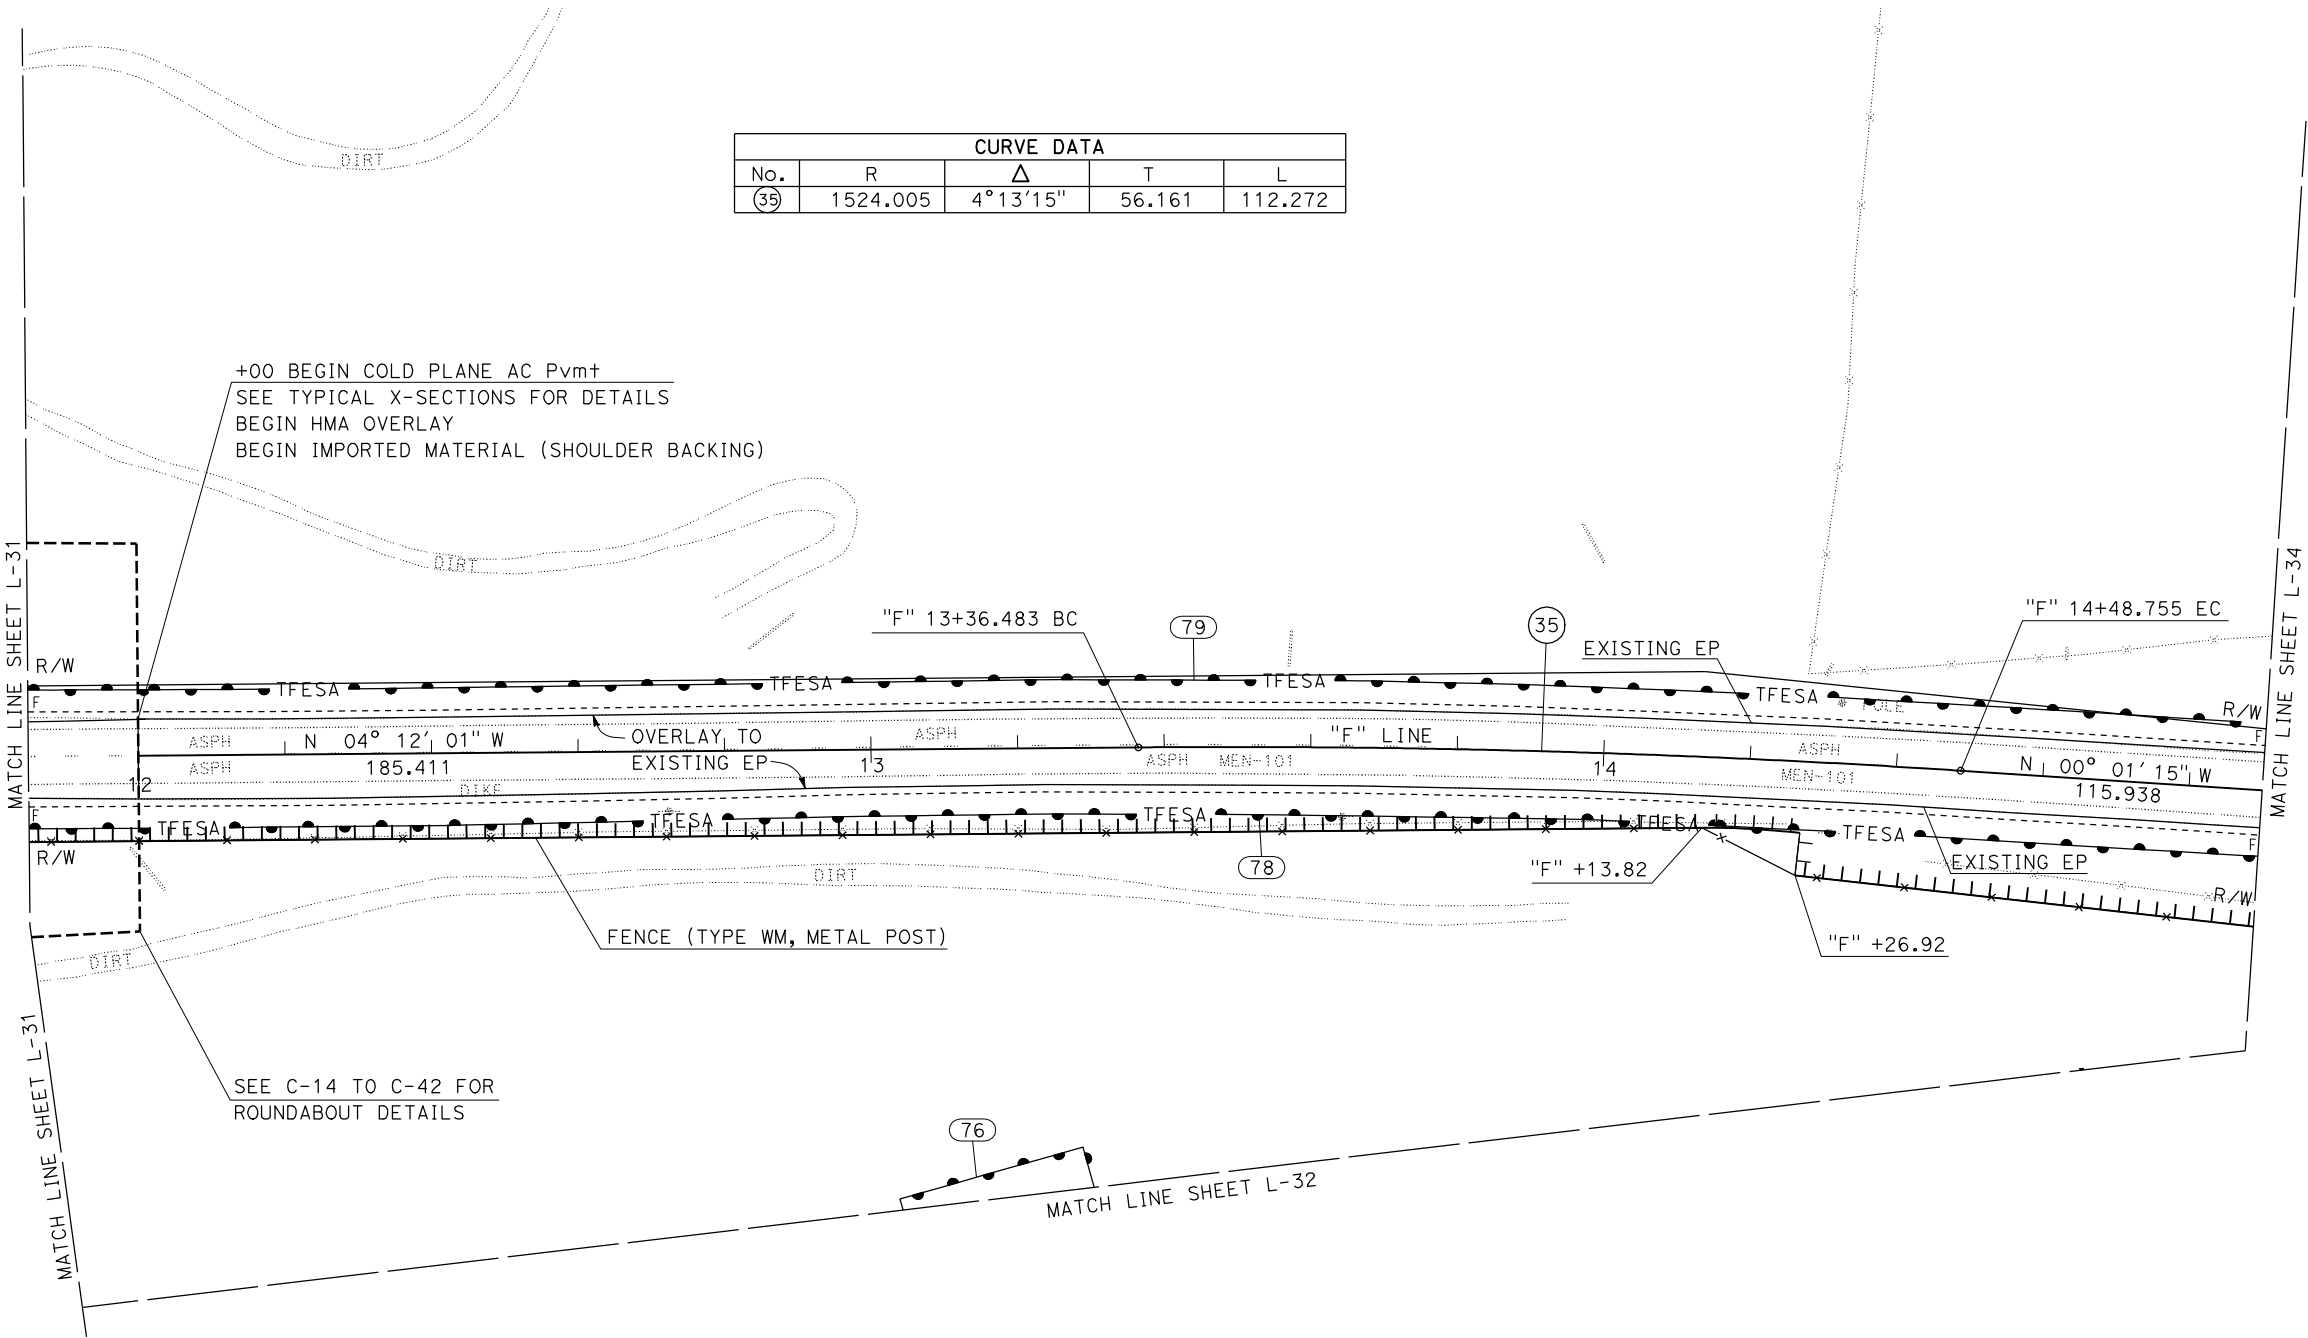

CURVE DATA				
No.	R	Δ	T	L
(35)	1524.005	4°13'15"	56.161	112.272


ALL DIMENSIONS ARE IN METERS
UNLESS OTHERWISE SHOWN.

LAYOUT
SCALE 1:500

L-33

NOTES:

- FOR COMPLETE R/W AND ACCURATE ACCESS DATA, SEE R/W RECORD MAPS AT DISTRICT OFFICE.
- COORDINATE VALUES SHOWN ARE CCS83 ZONE 2. MULTIPLY BY 0.99995 TO OBTAIN GROUND DISTANCES.
- SEE UTILITY PLANS FOR ACCURATE UTILITY INFORMATION.
- SEE DRAINAGE PLANS FOR ACCURATE DRAINAGE INFORMATION.
- TEMPORARY FENCE (TYPE ESA) TO BE PLACED AT THE DIRECTION OF CALTRANS ENVIRONMENTAL.
- SEE STANDARD PLAN H9 FOR MAINTENANCE VEHICLE PULLOUT.

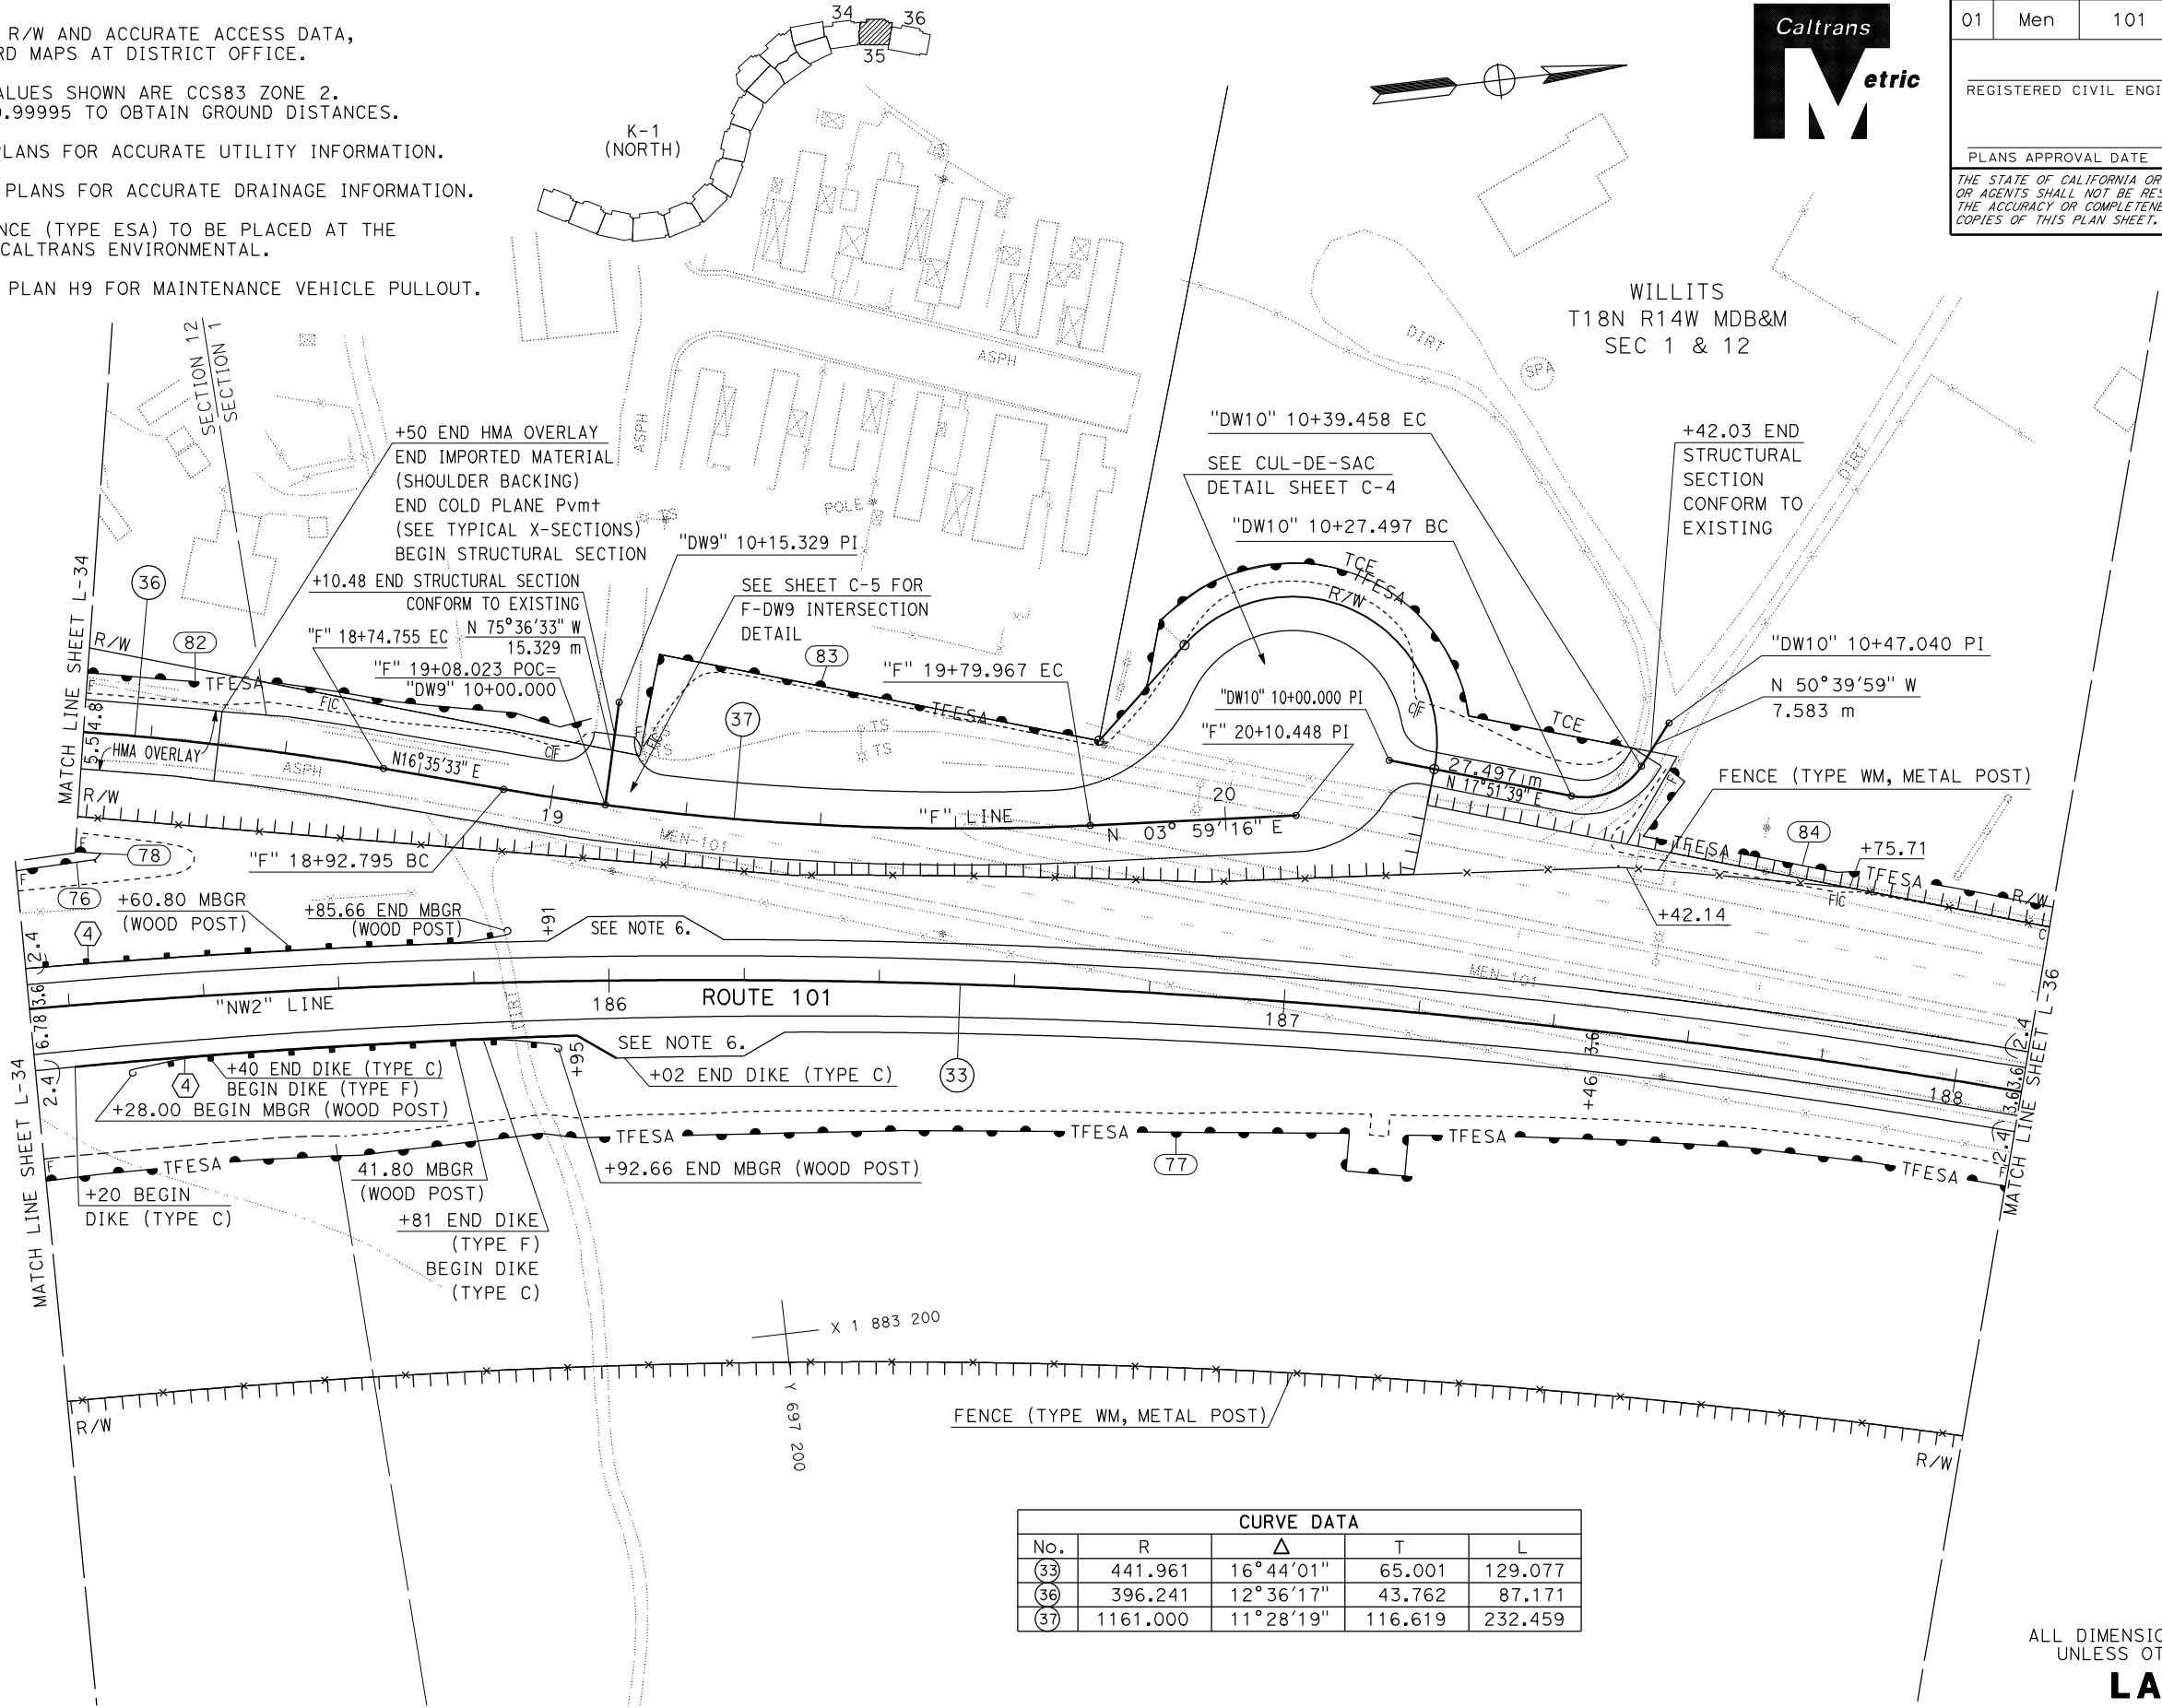

Dist

COUNTY

ROUTE

KILOMETER POST TOTAL PROJECT

SHEET No.

TOTAL SHEETS

01

Men

101

R69.4/R78.9

REGISTERED CIVIL ENGINEER

DATE

PLANS APPROVAL DATE

Caltrans

Metric

REGISTERED PROFESSIONAL ENGINEER

MITCH ANDRUS

No. C48753

Exp. 9-30-12

CIVIL

STATE OF CALIFORNIA

THE STATE OF CALIFORNIA OR ITS OFFICERS OR AGENTS SHALL NOT BE RESPONSIBLE FOR THE ACCURACY OR COMPLETENESS OF ELECTRONIC COPIES OF THIS PLAN SHEET.

ALL DIMENSIONS ARE IN METERS UNLESS OTHERWISE SHOWN.

LAYOUT
SCALE 1:500

L-35

- NOTES:
- FOR COMPLETE RIGHT OF WAY AND ACCURATE ACCESS DATA, SEE RIGHT OF WAY RECORD MAPS AT DISTRICT OFFICE.
 - FOR ROCK SLOPE PROTECTION DETAILS (INCLUDING RSP FABRIC) SEE SHEET DD-1, 2 & 13.
 - FOR ALTERNATIVE PIPE CULVERTS SEE SHEET DQ-17.
 - CONTOURS SHOWN ARE ORIGINAL GROUND.
 - FOR DETENTION BASIN DETAILS SEE SHEET DD-14 THRU DD-21. FOR DETENTION BASIN QUANTITIES SEE SHEET DQ-16.
 - AC DIKE SHOWN ON LAYOUT SHEETS.
 - FOR BIOSWALE DETAILS NOT SHOWN, SEE LANDSCAPE PLAN SHEETS.
 - FOR BRIDGE OUTLET DETAILS NOT SHOWN, SEE DRAINAGE DETAIL SHEET DD-7.

- ABBREVIATIONS
- CFES - CONCRETE FLARED END SECTION
- DB - DETENTION BASIN
- (N) - NOT A SEPARATE PAY ITEM, FOR INFORMATION ONLY.
- T - Tonne
- TCE - TEMPORARY CONSTRUCTION EASEMENT

- LEGEND
- Hexagon: DRAINAGE SYSTEM NUMBER
- Hexagon with dot: TEMPORARY DRAINAGE SYSTEM NUMBER
- Oval: DRAINAGE DETENTION BASIN NUMBER
- Circle: DRAINAGE UNIT



Dist	COUNTY	ROUTE	KILOMETER POST TOTAL PROJECT	SHEET No.	TOTAL SHEETS
01	Men	101	R69.4/78.9		


REGISTERED CIVIL ENGINEER DATE

PLANS APPROVAL DATE

THE STATE OF CALIFORNIA OR ITS OFFICERS OR AGENTS SHALL NOT BE RESPONSIBLE FOR THE ACCURACY OR COMPLETENESS OF ELECTRONIC COPIES OF THIS PLAN SHEET.

REGISTERED PROFESSIONAL ENGINEER
MITCH ANDRUS
No. C48753
Exp. 9-30-12
CIVIL
STATE OF CALIFORNIA

DS No.	FOR MORE INFORMATION SEE SHEET		
○	DP-	DD-	ECD-
1	1	5,6,7,10,11	-

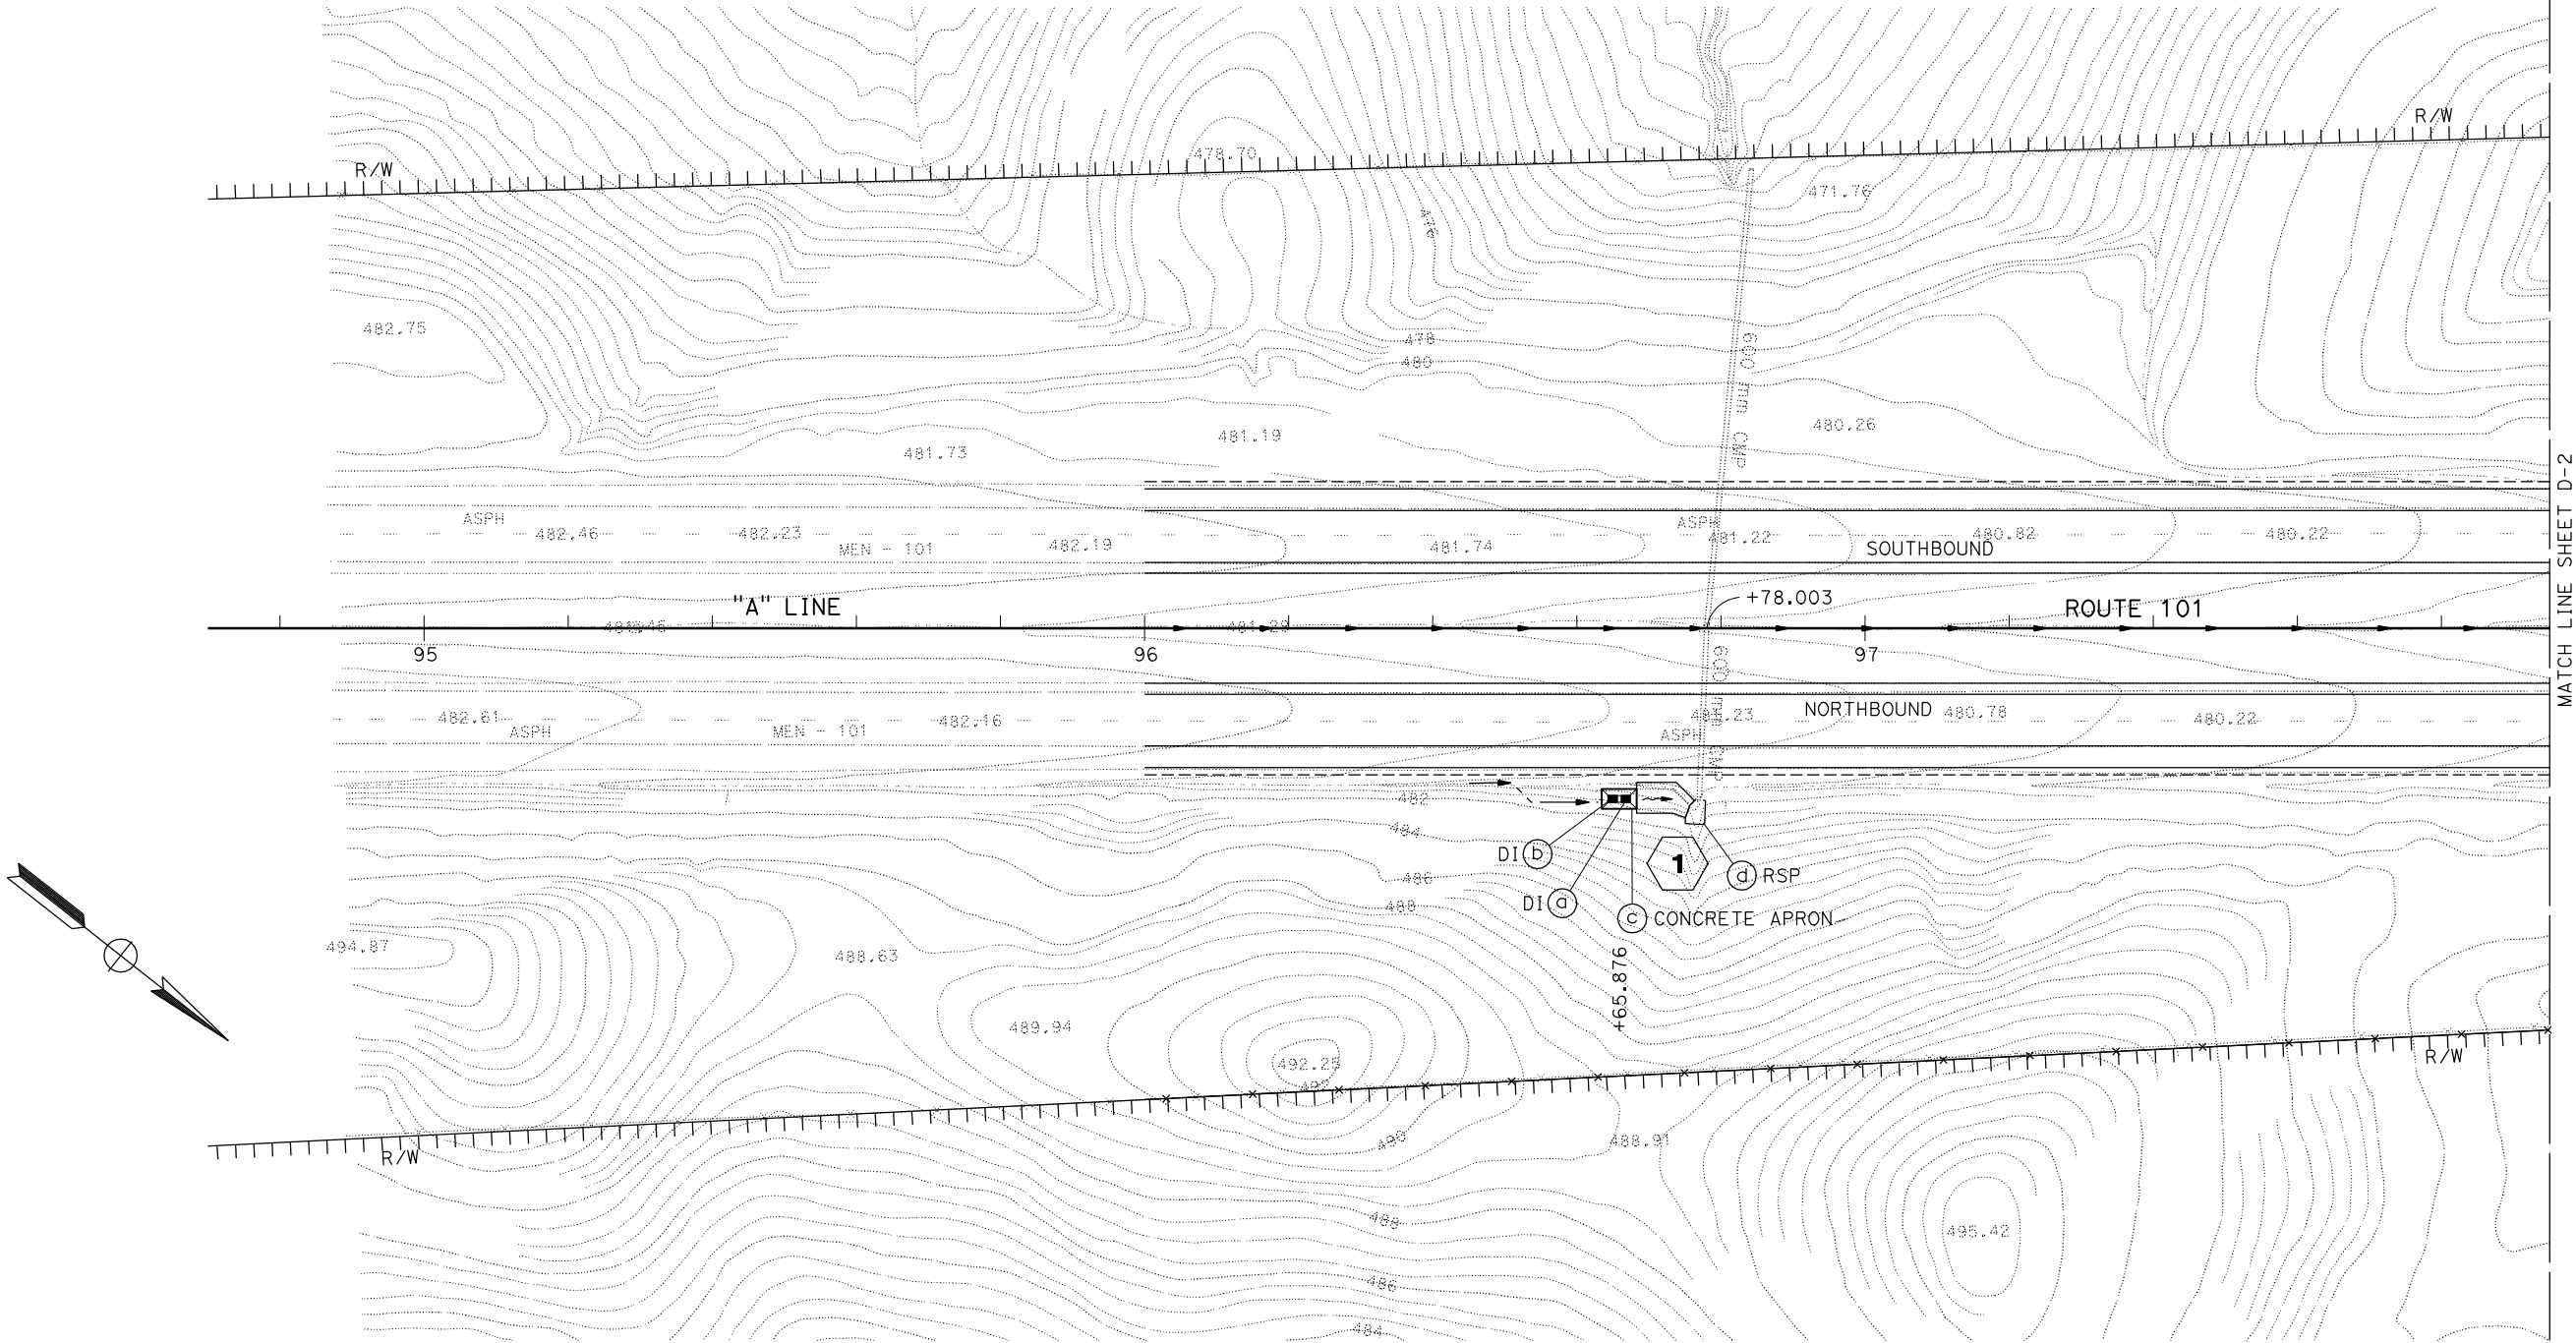

ALL DIMENSIONS ARE IN METERS
UNLESS OTHERWISE SHOWN.

DRAINAGE PLAN

SCALE 1:500

D-1

APPROVED FOR DRAINAGE WORK ONLY.

NOTE:
1. FOR COMPLETE RIGHT OF WAY AND ACCURATE ACCESS DATA,
SEE RIGHT OF WAY RECORD MAPS AT DISTRICT OFFICE.

DS No.	FOR MORE INFORMATION SEE SHEET		
1	DP-	DD-	ECD-
2	1	5,6,7,10,11	-
3	1	5,6,7,9,11	-



Dist	COUNTY	ROUTE	KILOMETER POST TOTAL PROJECT	SHEET No.	TOTAL SHEETS
01	Men	101	R69.4/78.9		

REGISTERED CIVIL ENGINEER DATE

PLANS APPROVAL DATE

THE STATE OF CALIFORNIA OR ITS OFFICERS OR AGENTS SHALL NOT BE RESPONSIBLE FOR THE ACCURACY OR COMPLETENESS OF ELECTRONIC COPIES OF THIS PLAN SHEET.

REGISTERED PROFESSIONAL ENGINEER


MITCH ANDRUS

No. C48753

Exp. 9-30-12

CIVIL

STATE OF CALIFORNIA

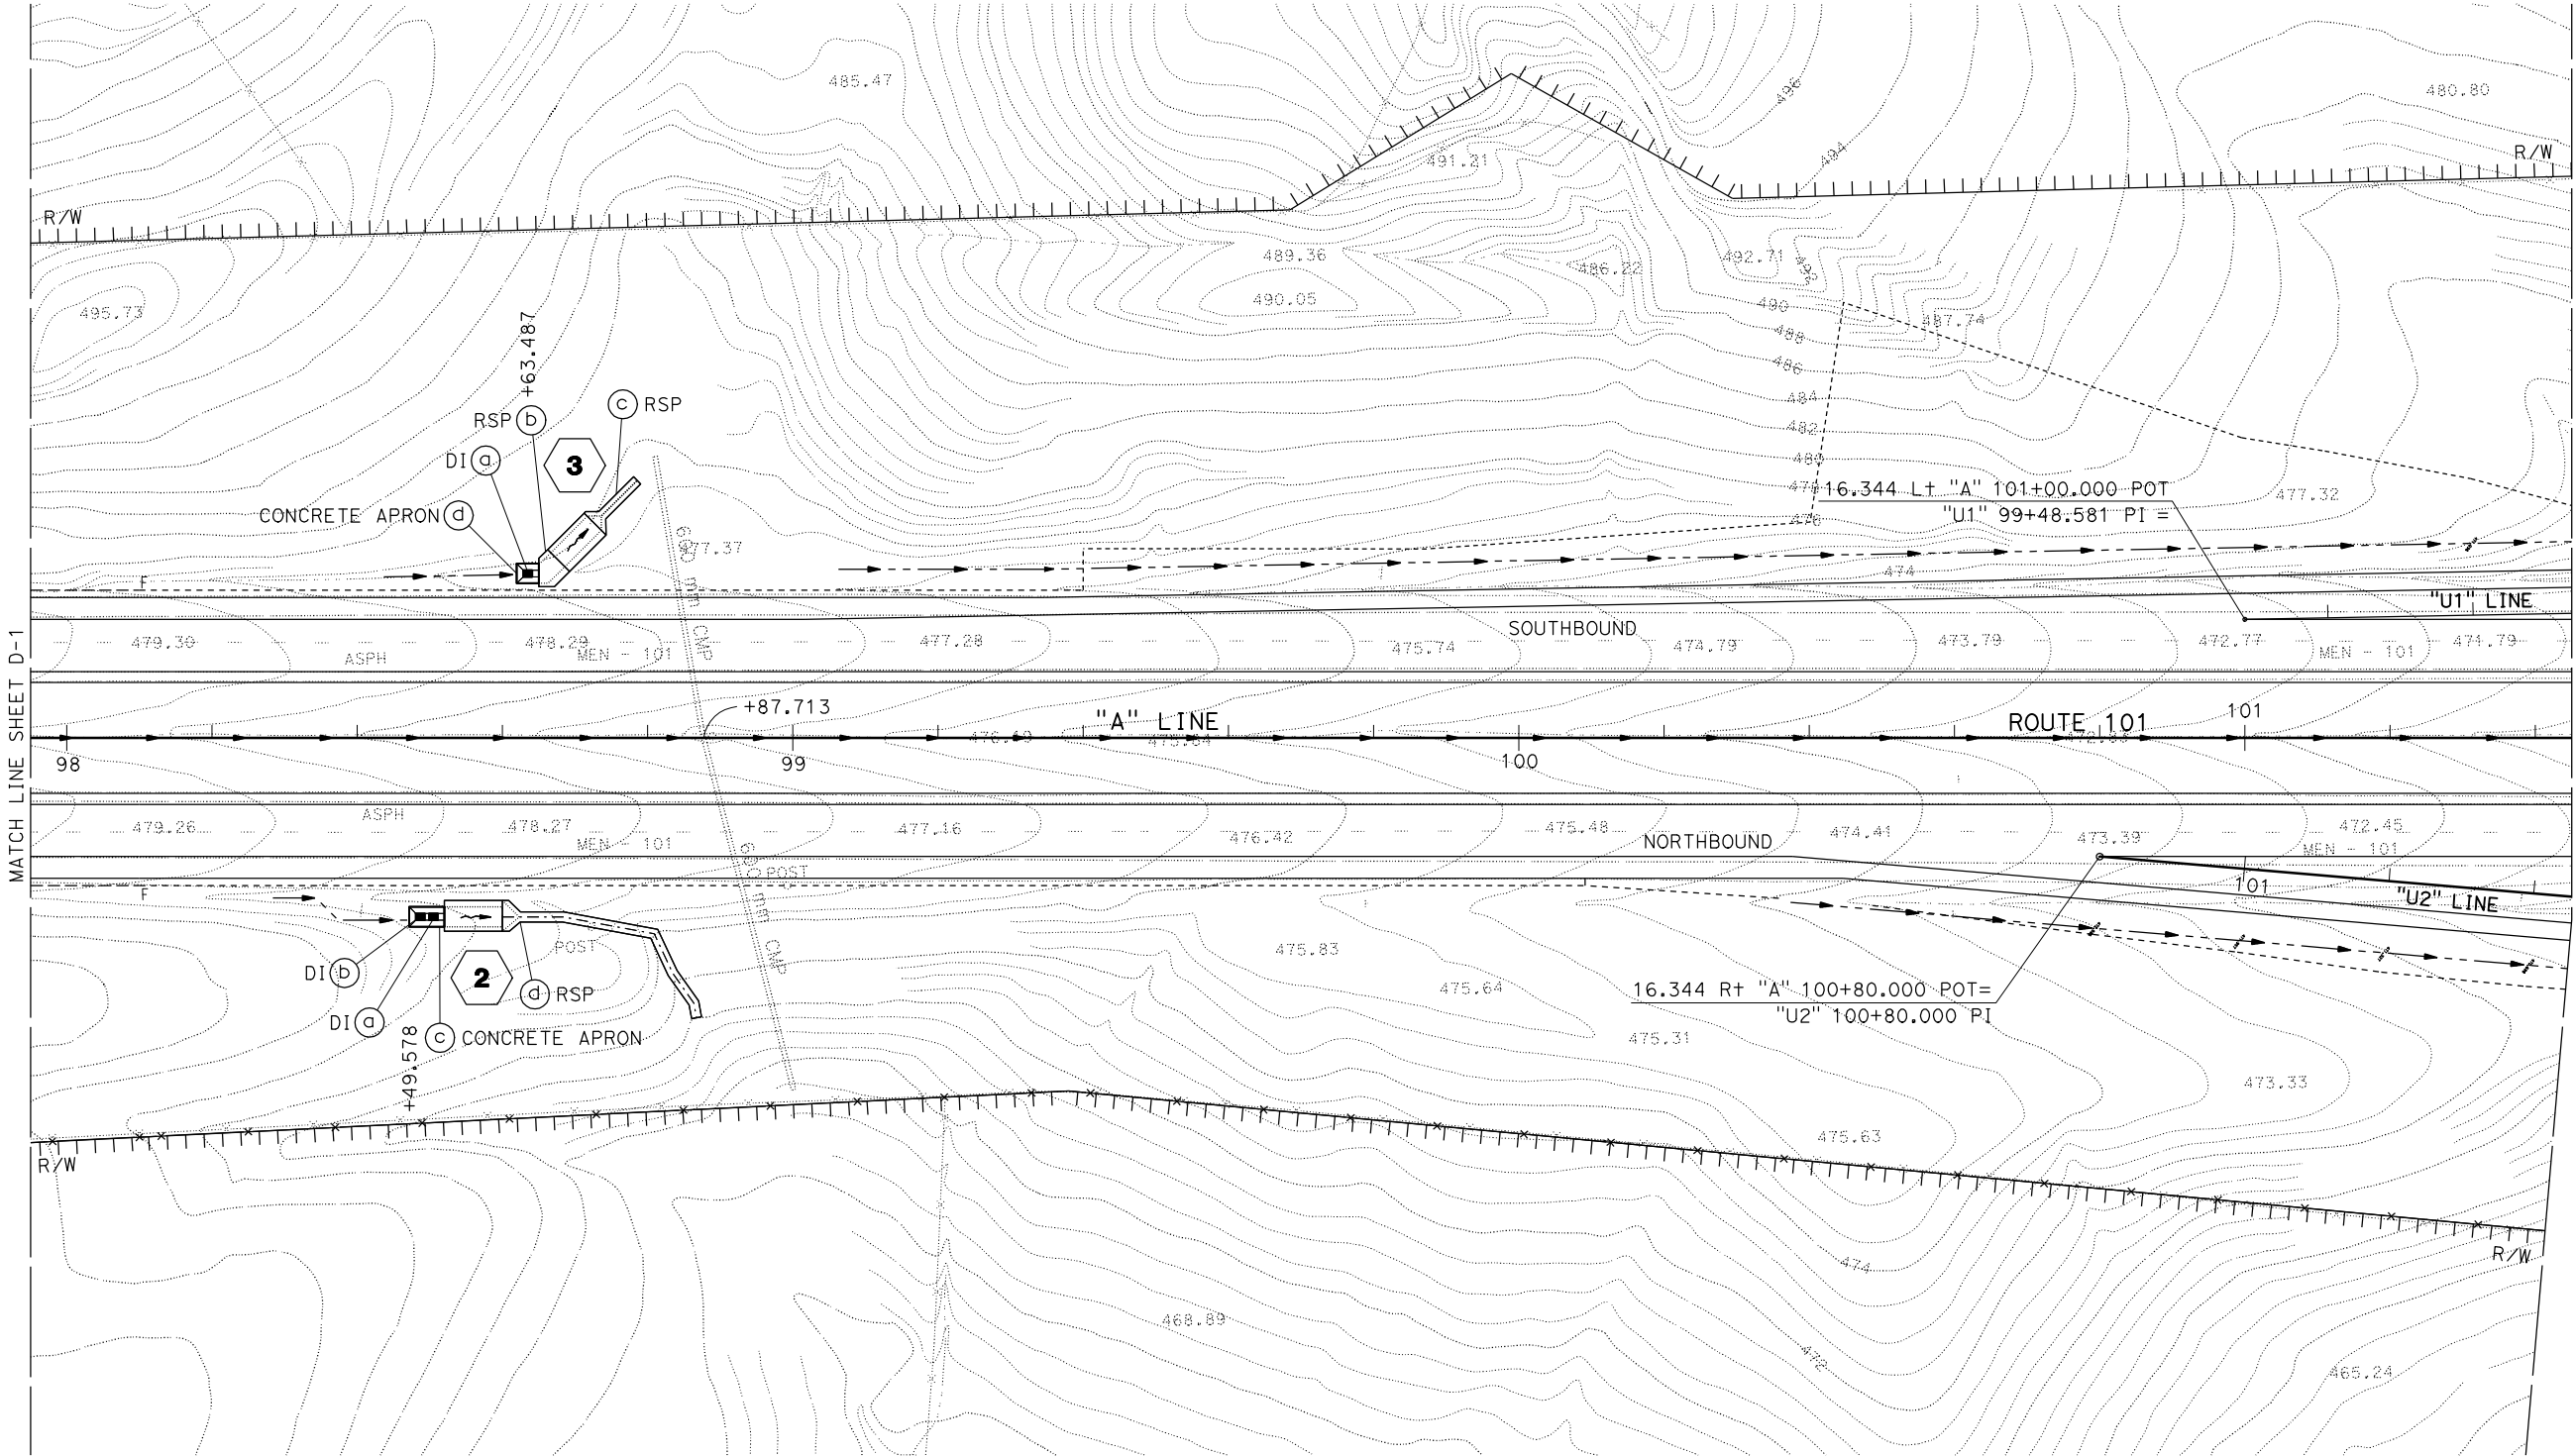


ALL DIMENSIONS ARE IN METERS
UNLESS OTHERWISE SHOWN.

DRAINAGE PLAN

SCALE 1:500


D-2

APPROVED FOR DRAINAGE WORK ONLY.

 

NOTE:
1. FOR COMPLETE RIGHT OF WAY AND ACCURATE ACCESS DATA,
SEE RIGHT OF WAY RECORD MAPS AT DISTRICT OFFICE.

DS No.	FOR MORE INFORMATION SEE SHEET		
○	DP-	DD-	ECD-
4	-	14	-
5	2	5,6,7,10,11	-
6	2	5,6,7,9,11	-
7	3	1,4	-
8	4	-	-
9	-	14	-

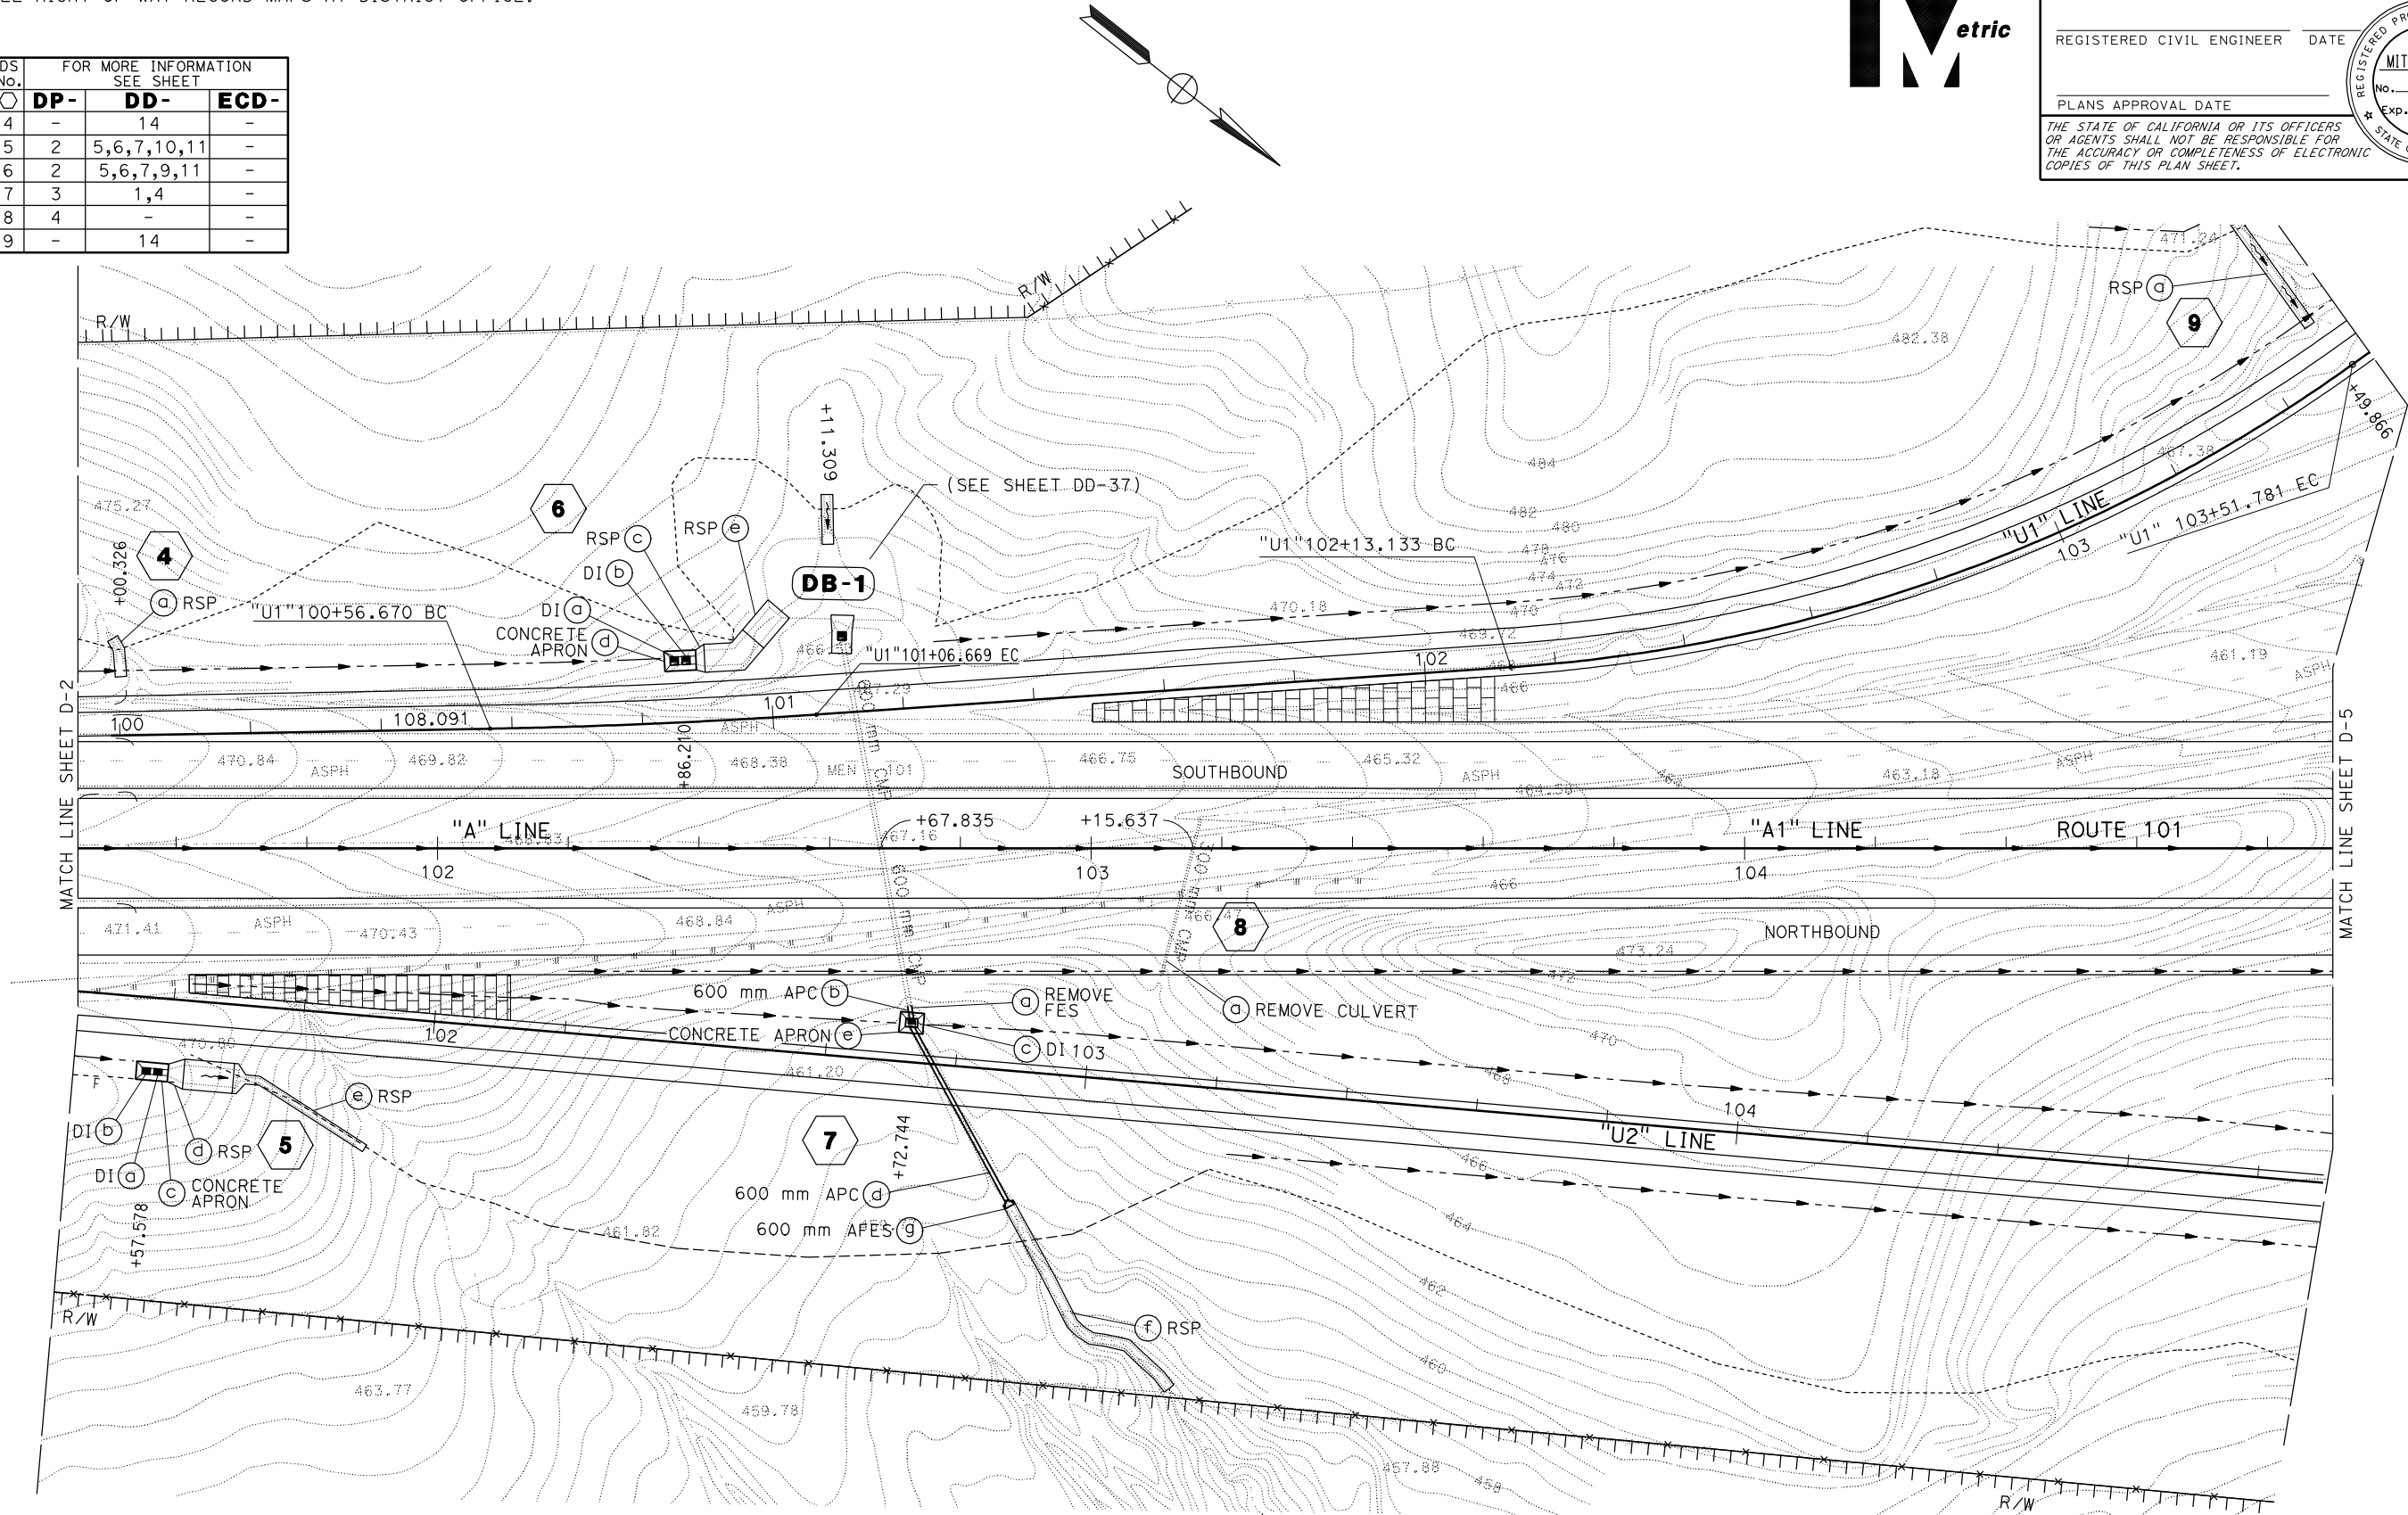

Dist	COUNTY	ROUTE	KILOMETER POST TOTAL PROJECT	SHEET No.	TOTAL SHEETS
01	Men	101	R69.4/78.9		

REGISTERED CIVIL ENGINEER DATE

PLANS APPROVAL DATE

THE STATE OF CALIFORNIA OR ITS OFFICERS OR AGENTS SHALL NOT BE RESPONSIBLE FOR THE ACCURACY OR COMPLETENESS OF ELECTRONIC COPIES OF THIS PLAN SHEET.

REGISTERED PROFESSIONAL ENGINEER

MITCH ANDRUS

No. C48753

Exp. 9-30-12

CIVIL

STATE OF CALIFORNIA

APPROVED FOR DRAINAGE WORK ONLY.

ALL DIMENSIONS ARE IN METERS
UNLESS OTHERWISE SHOWN.


DRAINAGE PLAN

SCALE 1:500

D-3

NOTE:
1. FOR COMPLETE RIGHT OF WAY AND ACCURATE ACCESS DATA,
SEE RIGHT OF WAY RECORD MAPS AT DISTRICT OFFICE.

DS No.	FOR MORE INFORMATION SEE SHEET		
○	DP-	DD-	ECD-
10	4	5,6,7,10,11	-
11	4	-	-
12	5	14	-
13	5	2,4,7	-
14	6	2,4,7	-

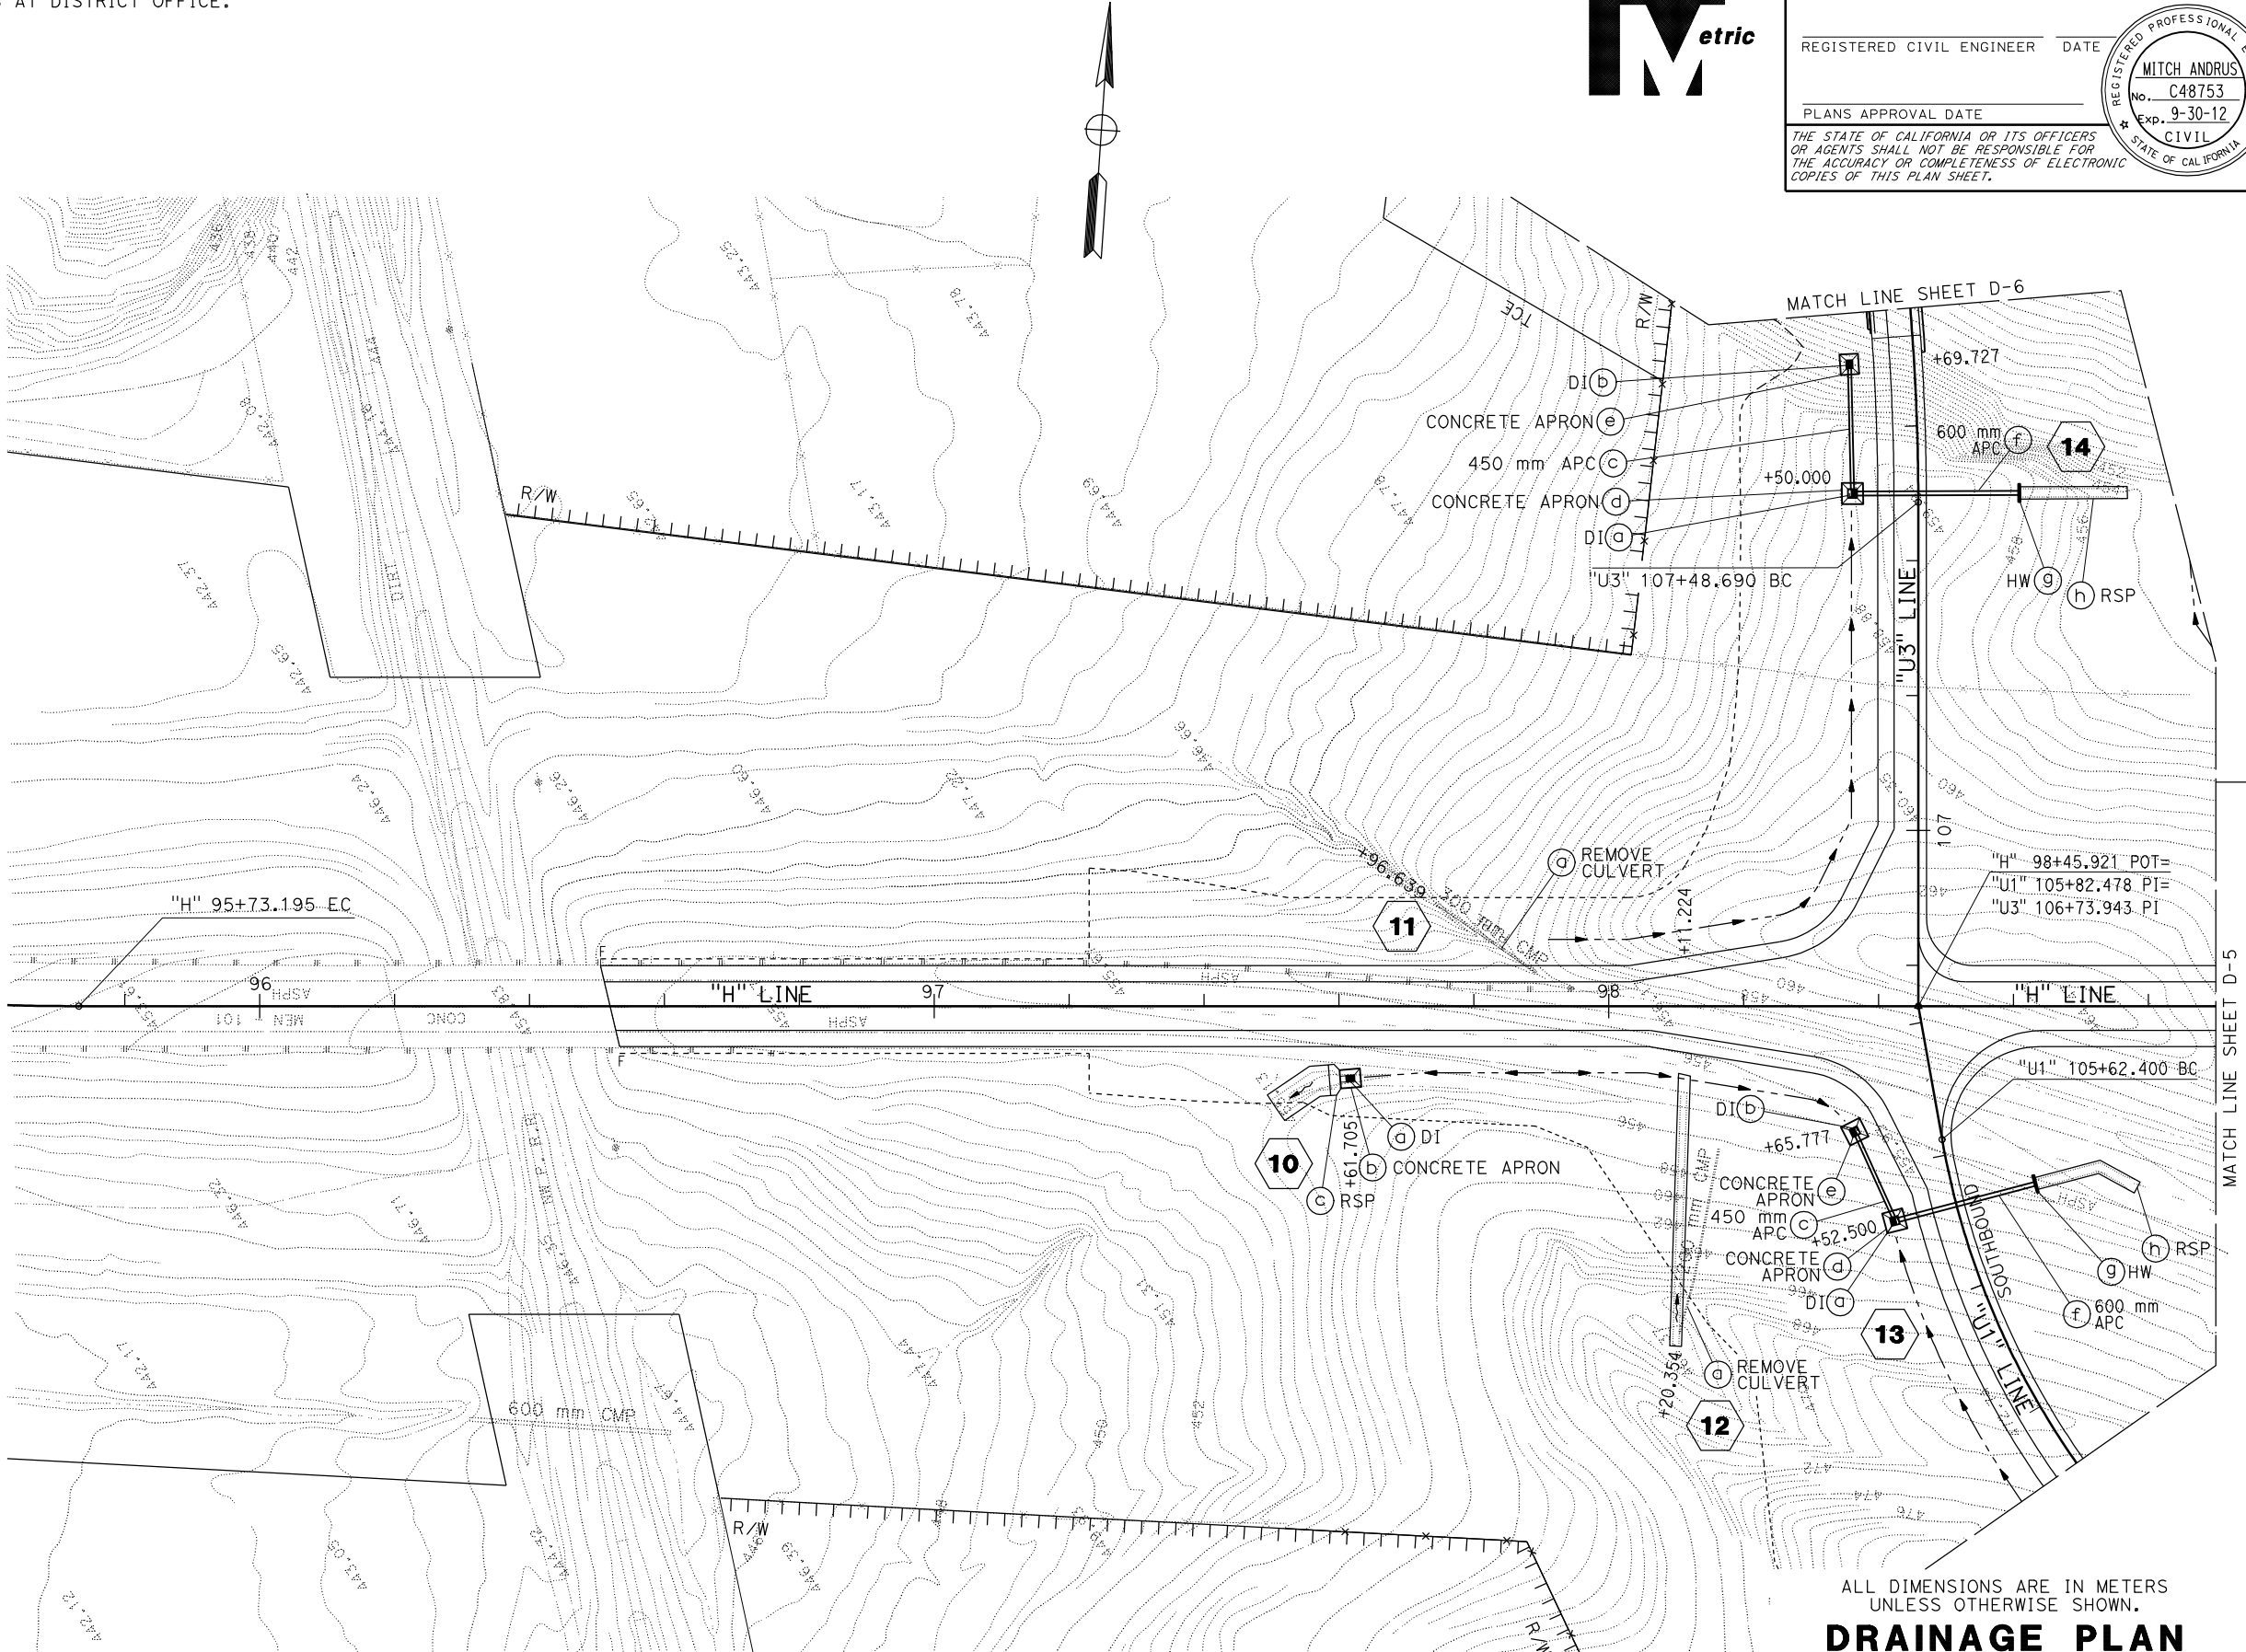

Dist	COUNTY	ROUTE	KILOMETER POST TOTAL PROJECT	SHEET No.	TOTAL SHEETS
01	Men	101	R69.4/78.9		

REGISTERED CIVIL ENGINEER DATE

PLANS APPROVAL DATE

THE STATE OF CALIFORNIA OR ITS OFFICERS OR AGENTS SHALL NOT BE RESPONSIBLE FOR THE ACCURACY OR COMPLETENESS OF ELECTRONIC COPIES OF THIS PLAN SHEET.

REGISTERED PROFESSIONAL ENGINEER

MITCH ANDRUS

No. C48753


Exp. 9-30-12


CIVIL

STATE OF CALIFORNIA

NOTE:
1. FOR COMPLETE RIGHT OF WAY AND ACCURATE ACCESS DATA,
SEE RIGHT OF WAY RECORD MAPS AT DISTRICT OFFICE.

DS No.	FOR MORE INFORMATION SEE SHEET		
DS No.	D-	DD-	ECD-
15	7	1	-
16	7	-	-
17	8	2,4,7	-
18	8	1,4,7	-
19	9	-	-
20	9	-	-
21	10	-	-
22	10	2,4,7	-
23	11	1,2,10	-
24	11	2,3	-
25	12	2,4,7	-

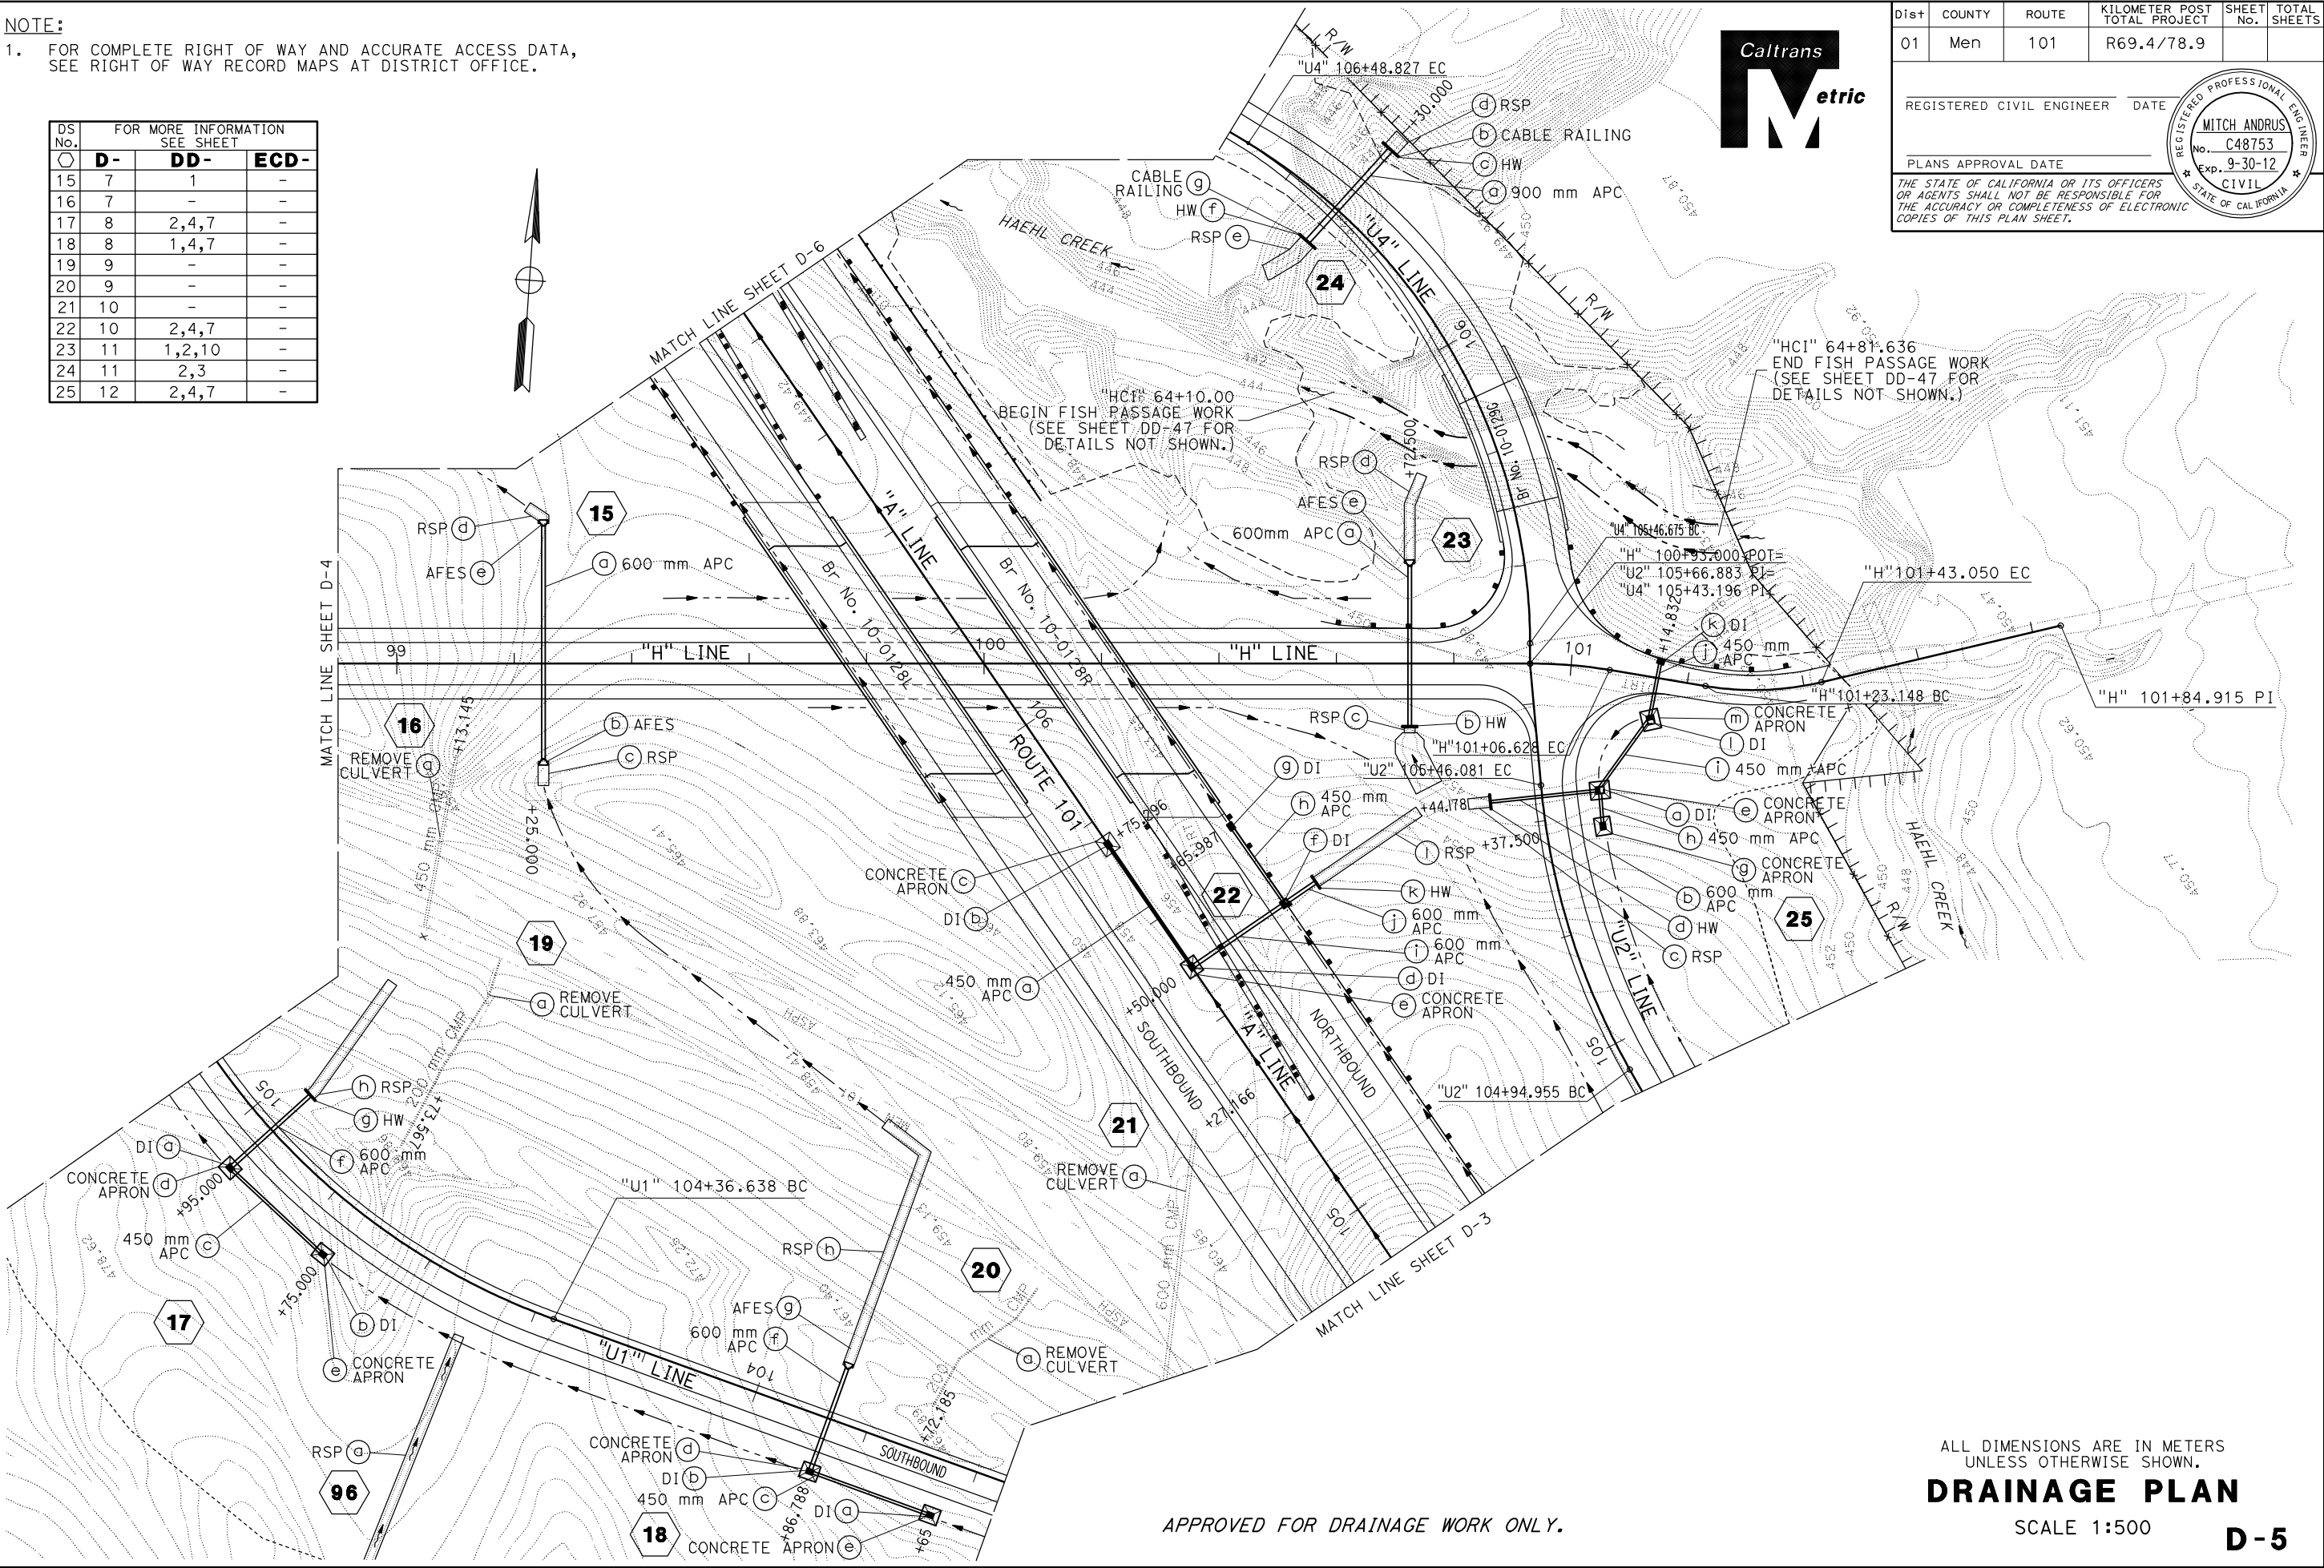

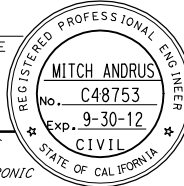
Dist	COUNTY	ROUTE	KILOMETER POST TOTAL PROJECT	SHEET No.	TOTAL SHEETS
01	Men	101	R69.4/78.9		
REGISTERED CIVIL ENGINEER			DATE		
PLANS APPROVAL DATE					
THE STATE OF CALIFORNIA OR ITS OFFICERS OR AGENTS SHALL NOT BE RESPONSIBLE FOR THE ACCURACY OR COMPLETENESS OF ELECTRONIC COPIES OF THIS PLAN SHEET.					



ALL DIMENSIONS ARE IN METERS
UNLESS OTHERWISE SHOWN.
DRAINAGE PLAN
SCALE 1:500
D-5

NOTE:
1. FOR COMPLETE RIGHT OF WAY AND ACCURATE ACCESS DATA,
SEE RIGHT OF WAY RECORD MAPS AT DISTRICT OFFICE.

DS No.	FOR MORE INFORMATION SEE SHEET		
	DP-	DD-	ECD-
26	13	2,4,7	-
27	-	14	-
28	14	-	-
29	-	14	-
30	14	1,4,7	-
31	15	1,7,12	-
32	15	1,4,7,12	-

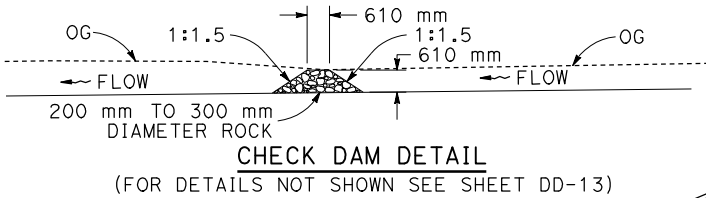


Dist	COUNTY	ROUTE	KILOMETER POST TOTAL PROJECT	SHEET No.	TOTAL SHEETS
01	Men	101	R69.4/78.9		

REGISTERED CIVIL ENGINEER DATE

PLANS APPROVAL DATE

THE STATE OF CALIFORNIA OR ITS OFFICERS
OR AGENTS SHALL NOT BE RESPONSIBLE FOR
THE ACCURACY OR COMPLETENESS OF ELECTRONIC
COPIES OF THIS PLAN SHEET.

REGISTERED PROFESSIONAL ENGINEER
MITCH ANDRUS
No. C48753
Exp. 9-30-12
CIVIL
STATE OF CALIFORNIA

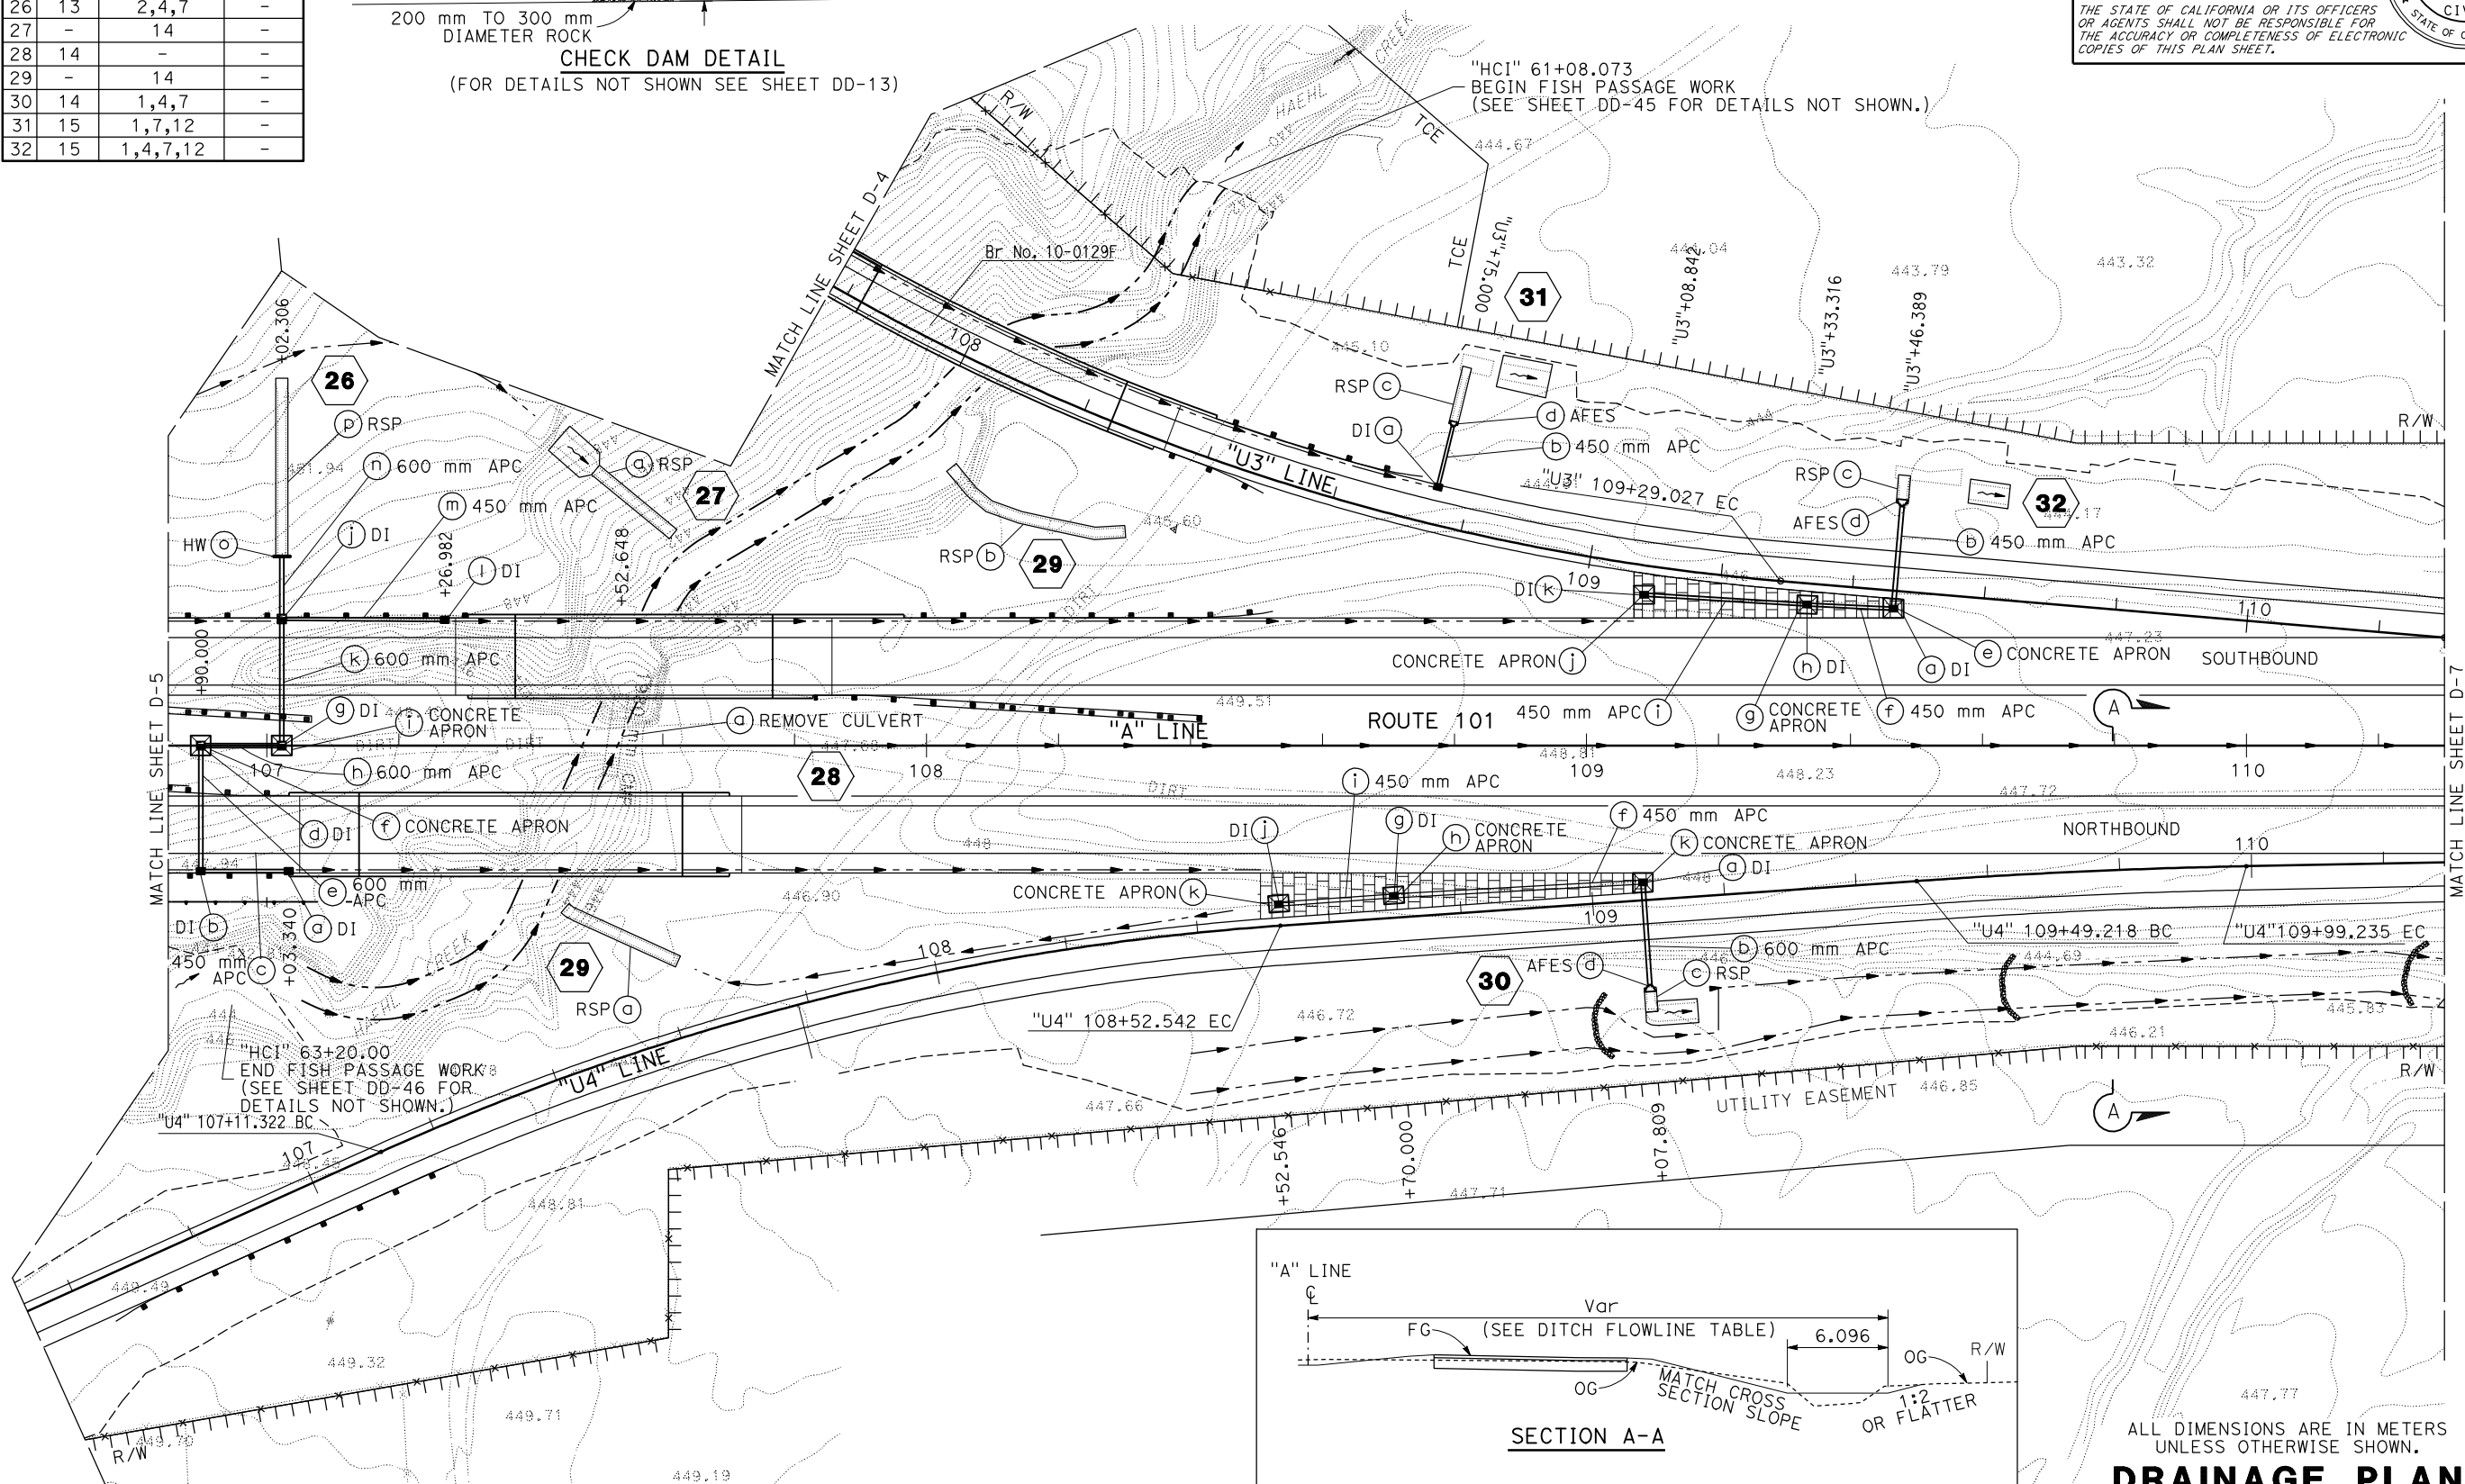

APPROVED FOR DRAINAGE WORK ONLY.

ALL DIMENSIONS ARE IN METERS
UNLESS OTHERWISE SHOWN.



DRAINAGE PLAN

SCALE 1:500

D-6

NOTE:
1. FOR COMPLETE RIGHT OF WAY AND ACCURATE ACCESS DATA, SEE RIGHT OF WAY RECORD MAPS AT DISTRICT OFFICE.

DS No.	FOR MORE INFORMATION SEE SHEET		
	DP-	DD-	ECD-
33	16	1,4,7,10,12	-
34	16	1,11	-
35	17	-	-
36	17	1,4,6,7,10,11	-

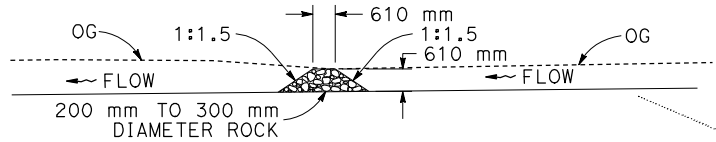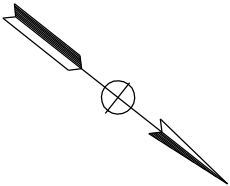

CHECK DAM DETAIL
(FOR DETAILS NOT SHOWN SEE SHEET DD-13)



DIST	COUNTY	ROUTE	KILOMETER POST TOTAL PROJECT	SHEET No.	TOTAL SHEETS
01	Men	101	R69.4/78.9		

REGISTERED CIVIL ENGINEER

DATE

PLANS APPROVAL DATE

REGISTERED PROFESSIONAL ENGINEER

MITCH ANDRUS



No. C48753

Exp. 9-30-12

CIVIL

STATE OF CALIFORNIA

THE STATE OF CALIFORNIA OR ITS OFFICERS OR AGENTS SHALL NOT BE RESPONSIBLE FOR THE ACCURACY OR COMPLETENESS OF ELECTRONIC COPIES OF THIS PLAN SHEET.

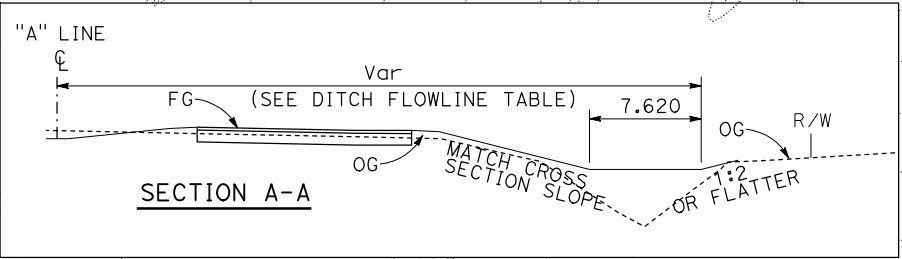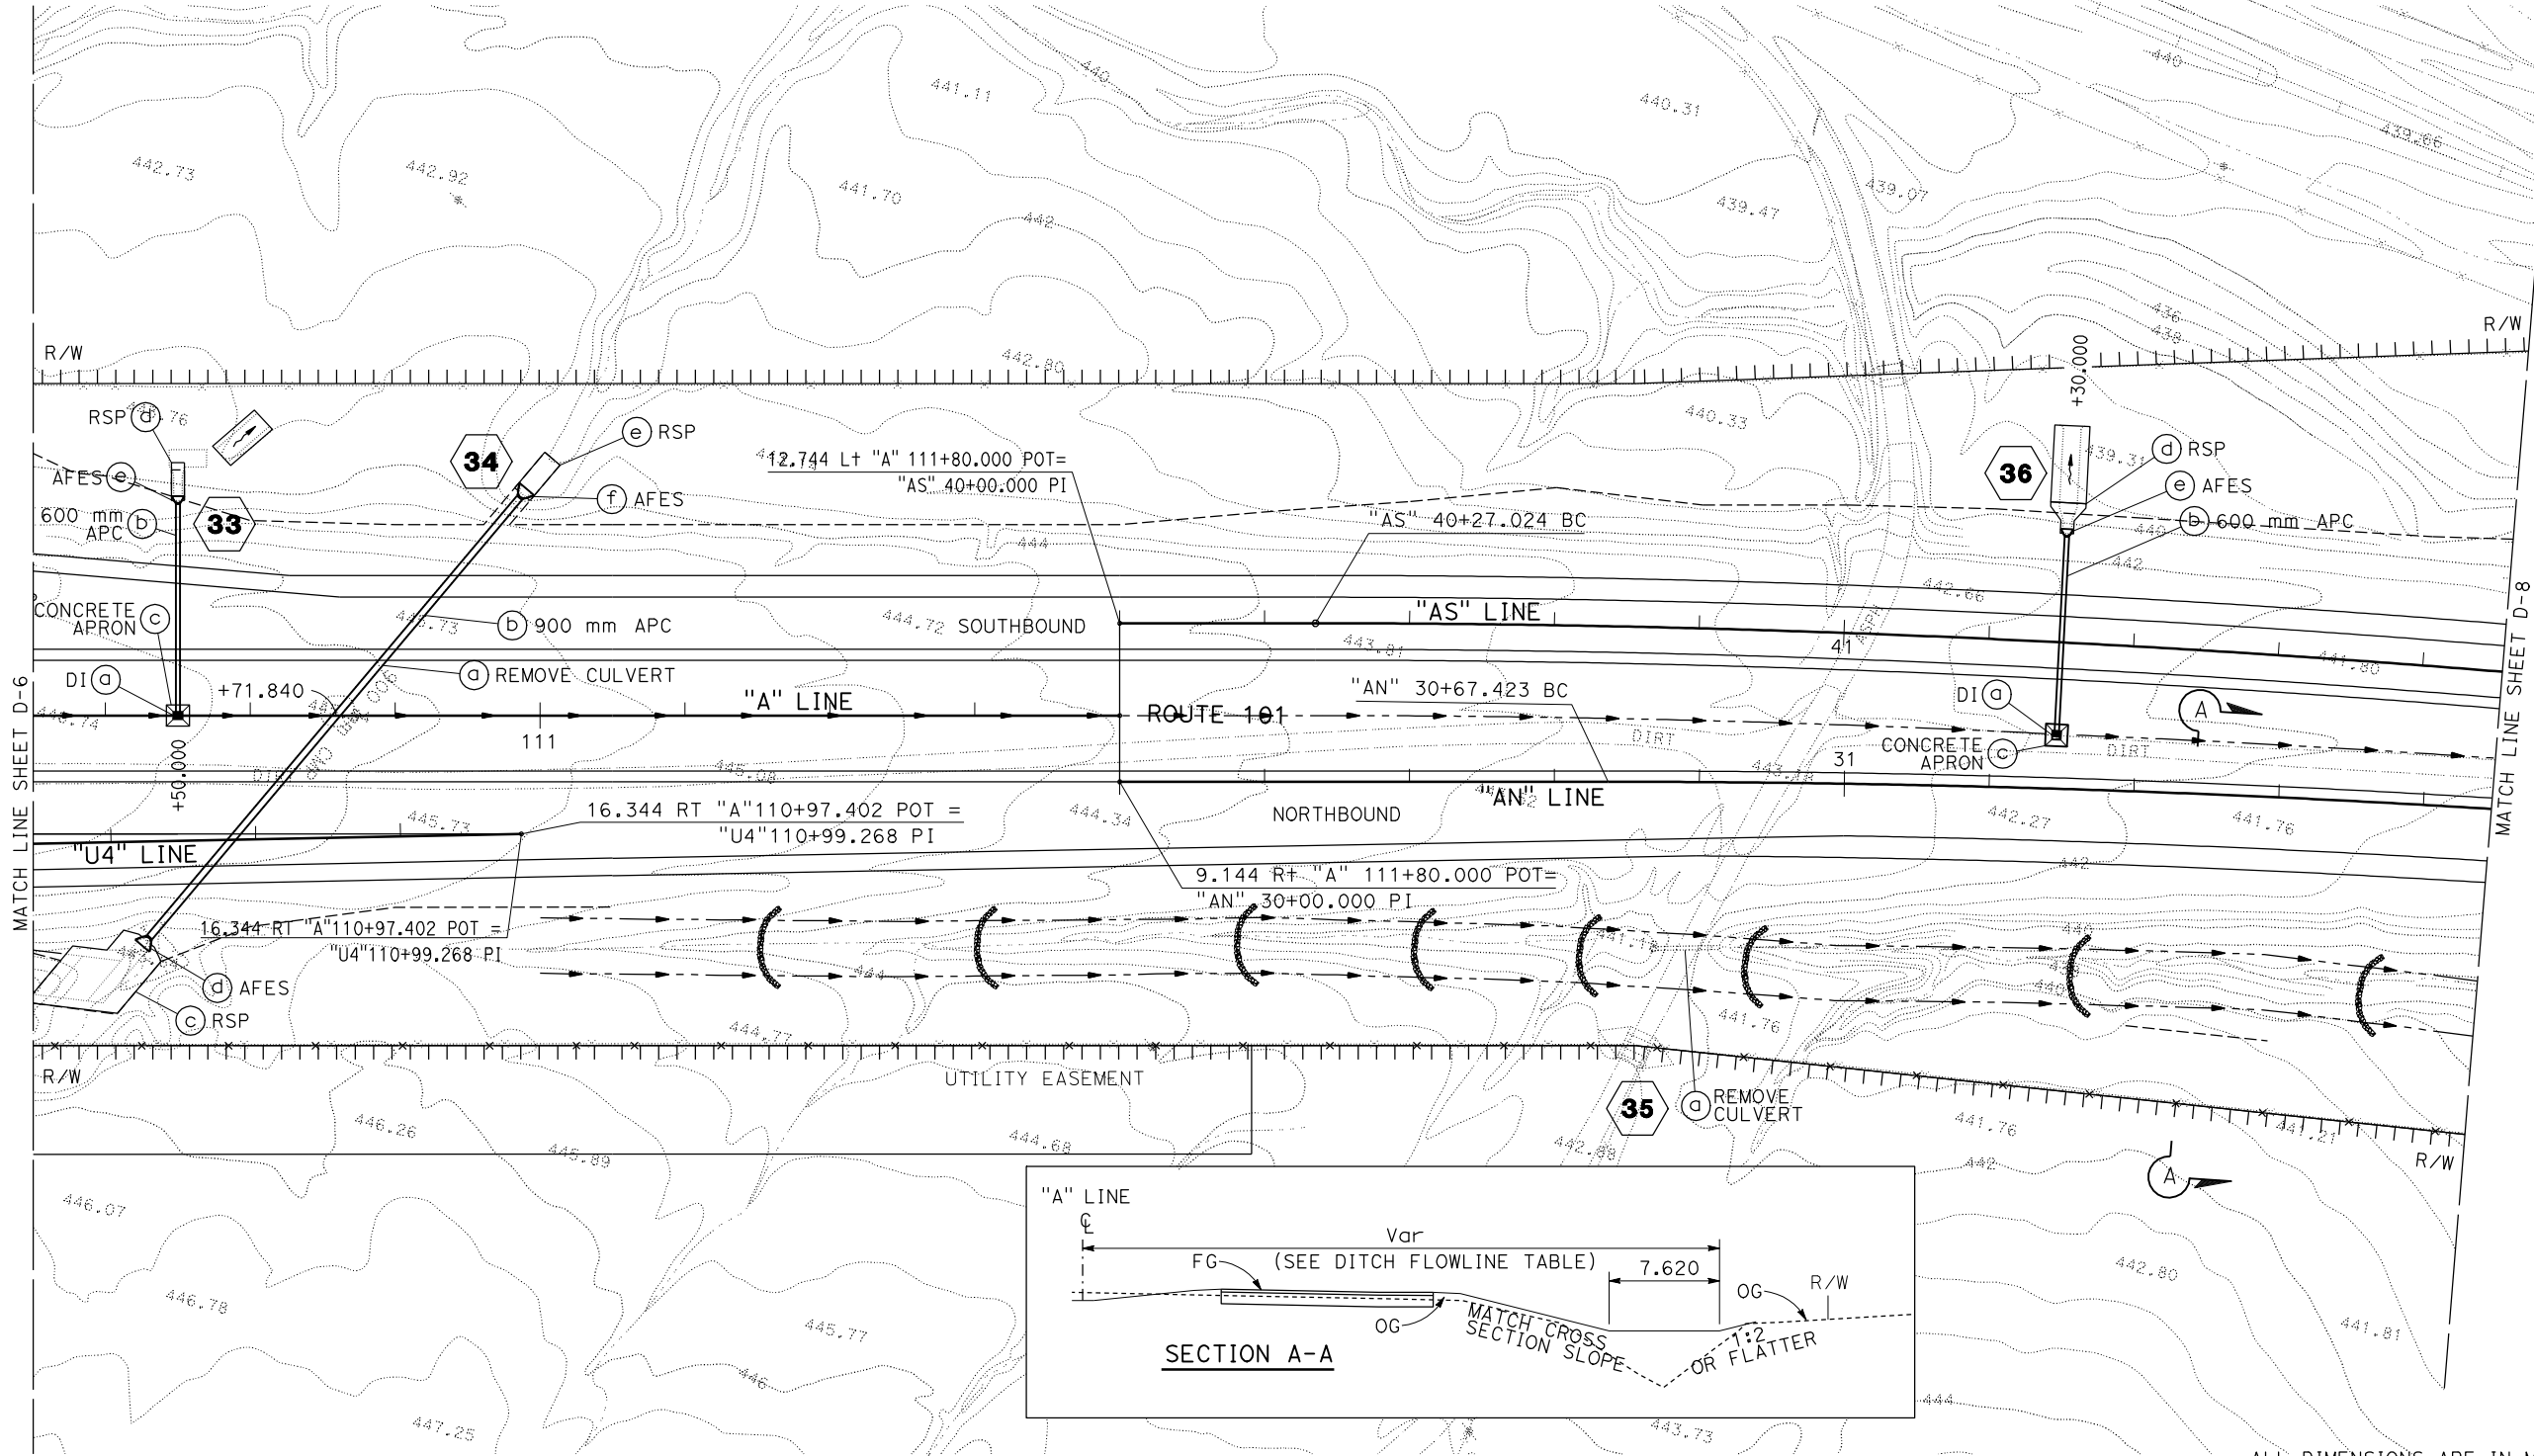

ALL DIMENSIONS ARE IN METERS
UNLESS OTHERWISE SHOWN.

DRAINAGE PLAN
SCALE 1:500

D-7

APPROVED FOR DRAINAGE WORK ONLY.

NOTE:
1. FOR COMPLETE RIGHT OF WAY AND ACCURATE ACCESS DATA, SEE RIGHT OF WAY RECORD MAPS AT DISTRICT OFFICE.

DS No.	FOR MORE INFORMATION SEE SHEET		
	DP-	DD-	ECD-
37	18	2,3	-
38	19	1,4,6,7,10,11	-
39	20	-	-
40	20	1,2,3	-



Dist	COUNTY	ROUTE	KILOMETER POST TOTAL PROJECT	SHEET No.	TOTAL SHEETS
01	Men	101	R69.4/78.9		

REGISTERED CIVIL ENGINEER DATE

PLANS APPROVAL DATE

THE STATE OF CALIFORNIA OR ITS OFFICERS OR AGENTS SHALL NOT BE RESPONSIBLE FOR THE ACCURACY OR COMPLETENESS OF ELECTRONIC COPIES OF THIS PLAN SHEET.

REGISTERED PROFESSIONAL ENGINEER



MITCH ANDRUS

No. C48753

Exp. 9-30-12

CIVIL

STATE OF CALIFORNIA

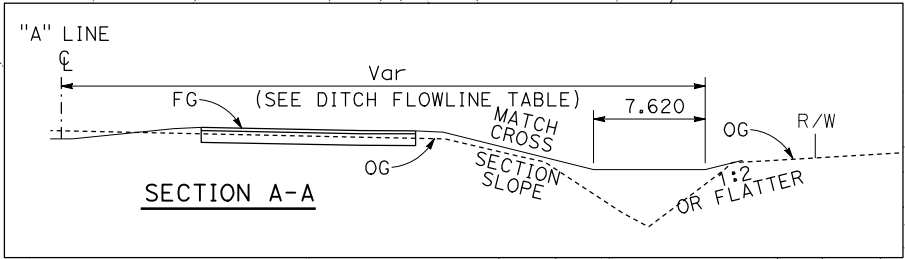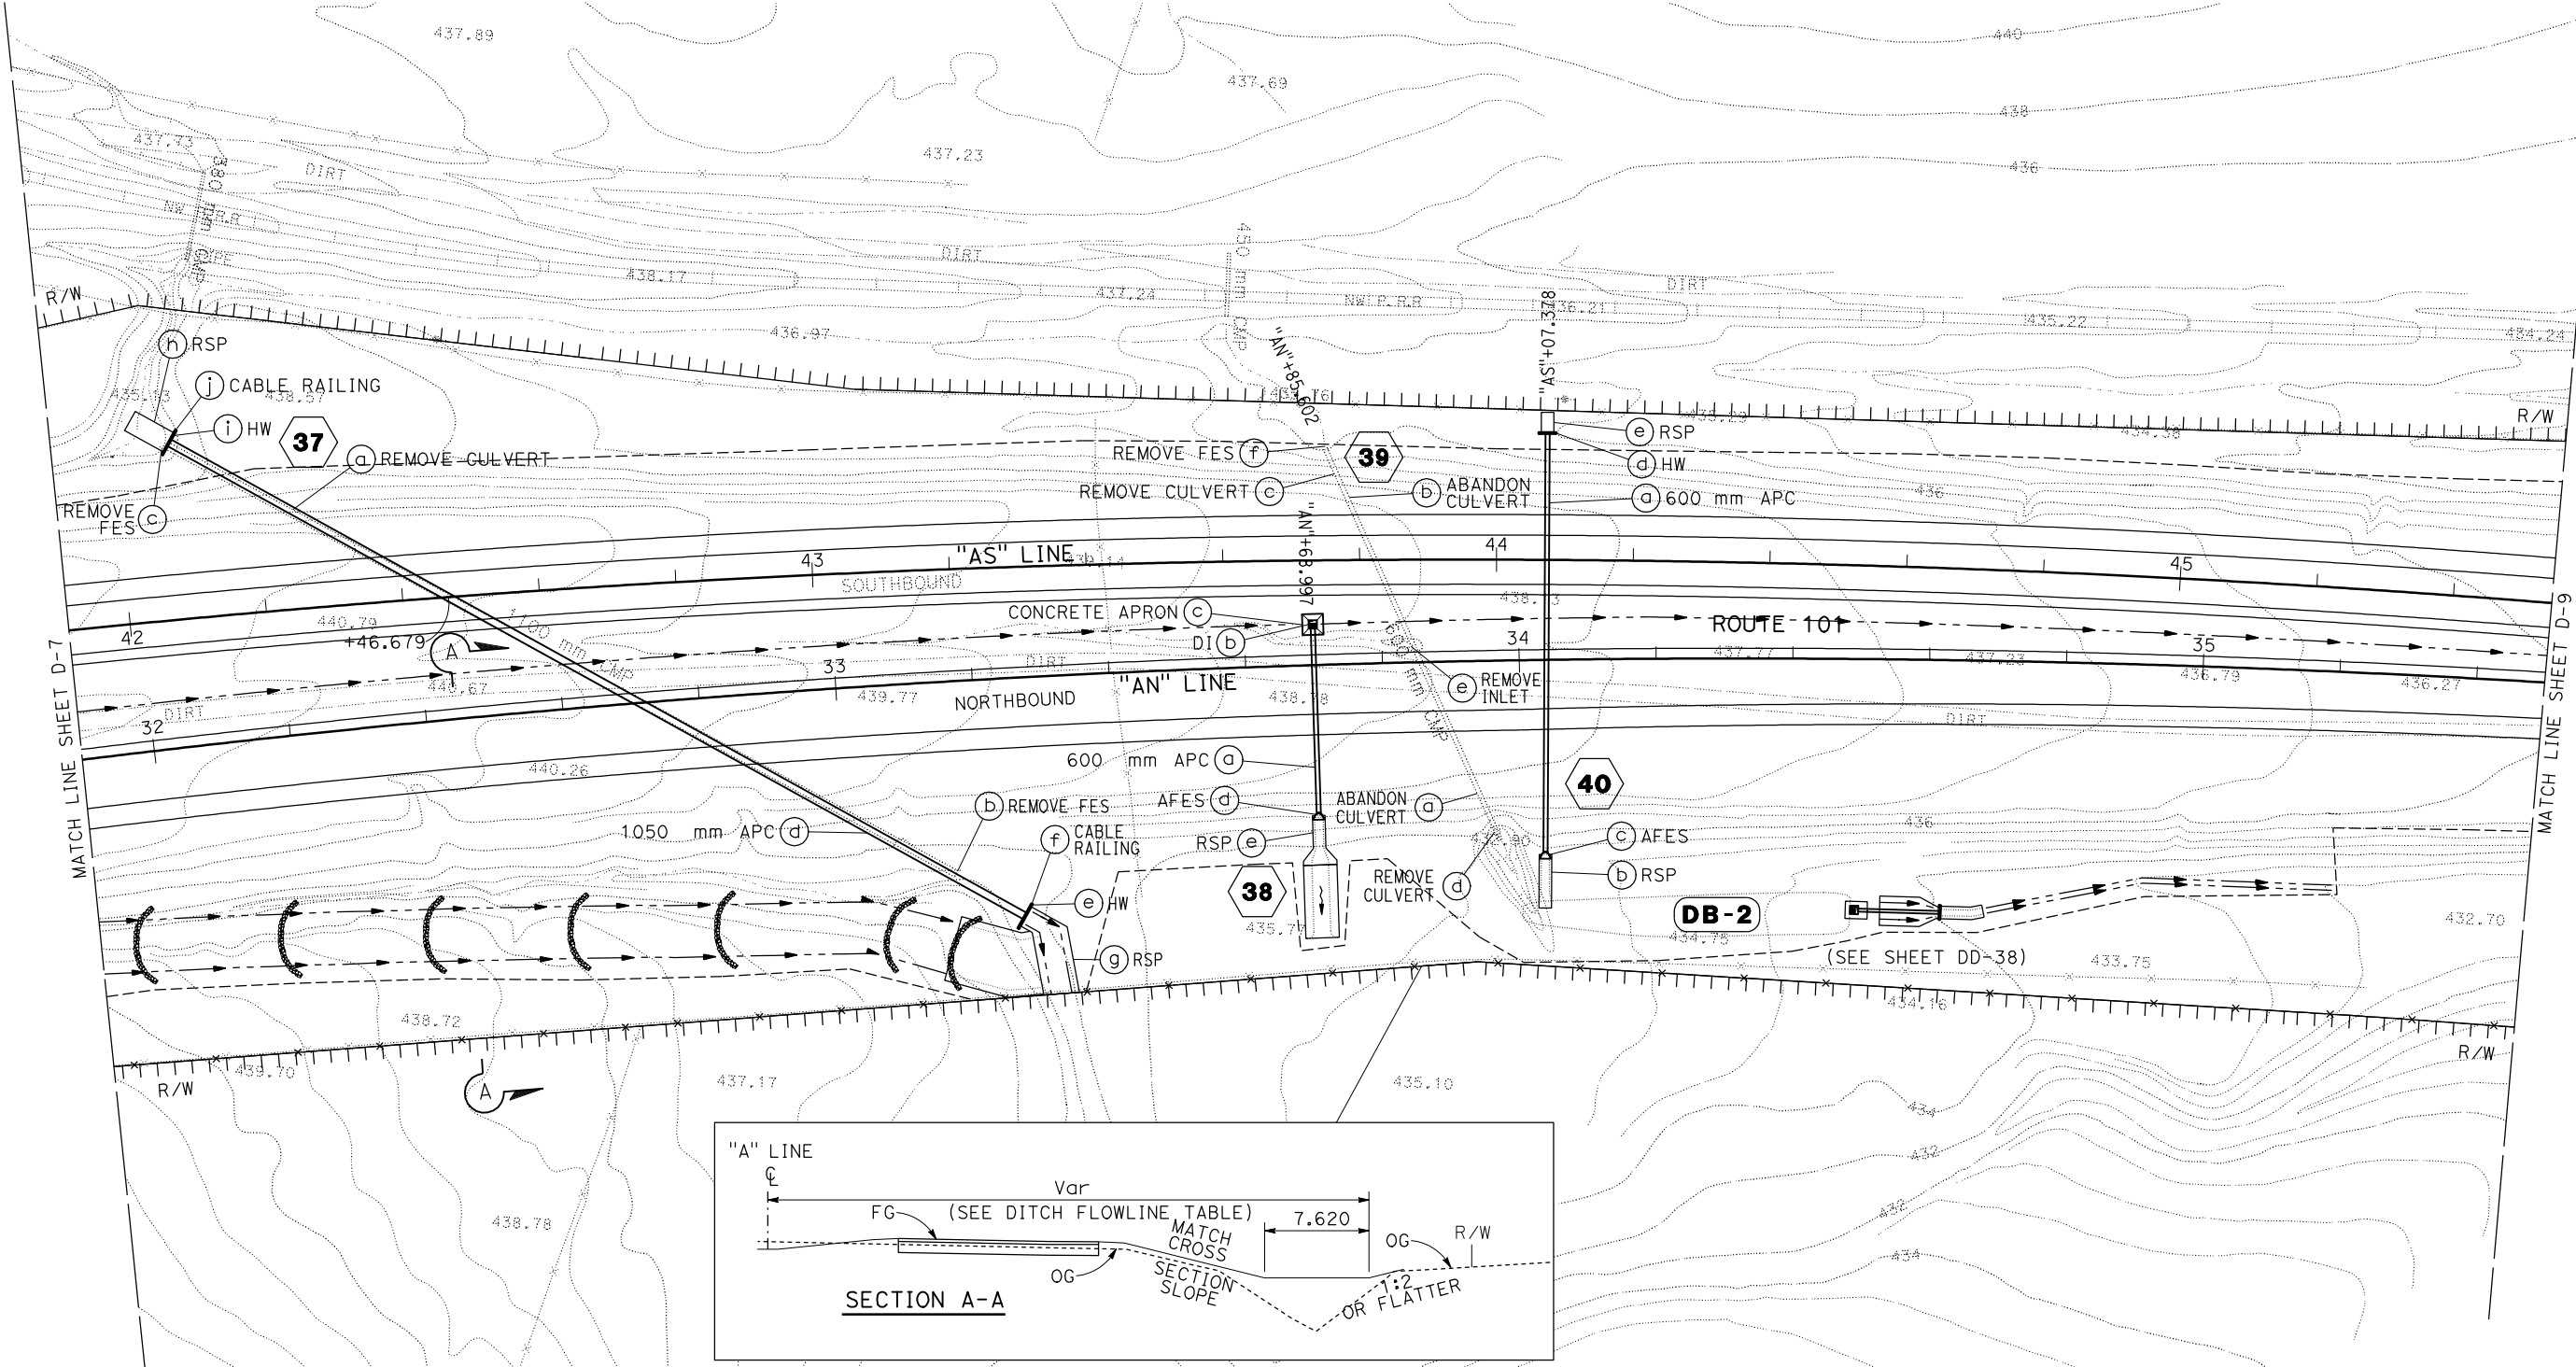

APPROVED FOR DRAINAGE WORK ONLY.

ALL DIMENSIONS ARE IN METERS UNLESS OTHERWISE SHOWN.

DRAINAGE PLAN

SCALE 1:500

D-8

NOTE:
1. FOR COMPLETE RIGHT OF WAY AND ACCURATE ACCESS DATA,
SEE RIGHT OF WAY RECORD MAPS AT DISTRICT OFFICE.

DS No.	FOR MORE INFORMATION SEE SHEET		
	DP-	DD-	ECD-
41	21	1,4,7,10,12	-




Dist	COUNTY	ROUTE	KILOMETER POST TOTAL PROJECT	SHEET No.	TOTAL SHEETS
01	Men	101	R69.4/78.9		

REGISTERED CIVIL ENGINEER DATE

PLANS APPROVAL DATE

THE STATE OF CALIFORNIA OR ITS OFFICERS
OR AGENTS SHALL NOT BE RESPONSIBLE FOR
THE ACCURACY OR COMPLETENESS OF ELECTRONIC
COPIES OF THIS PLAN SHEET.

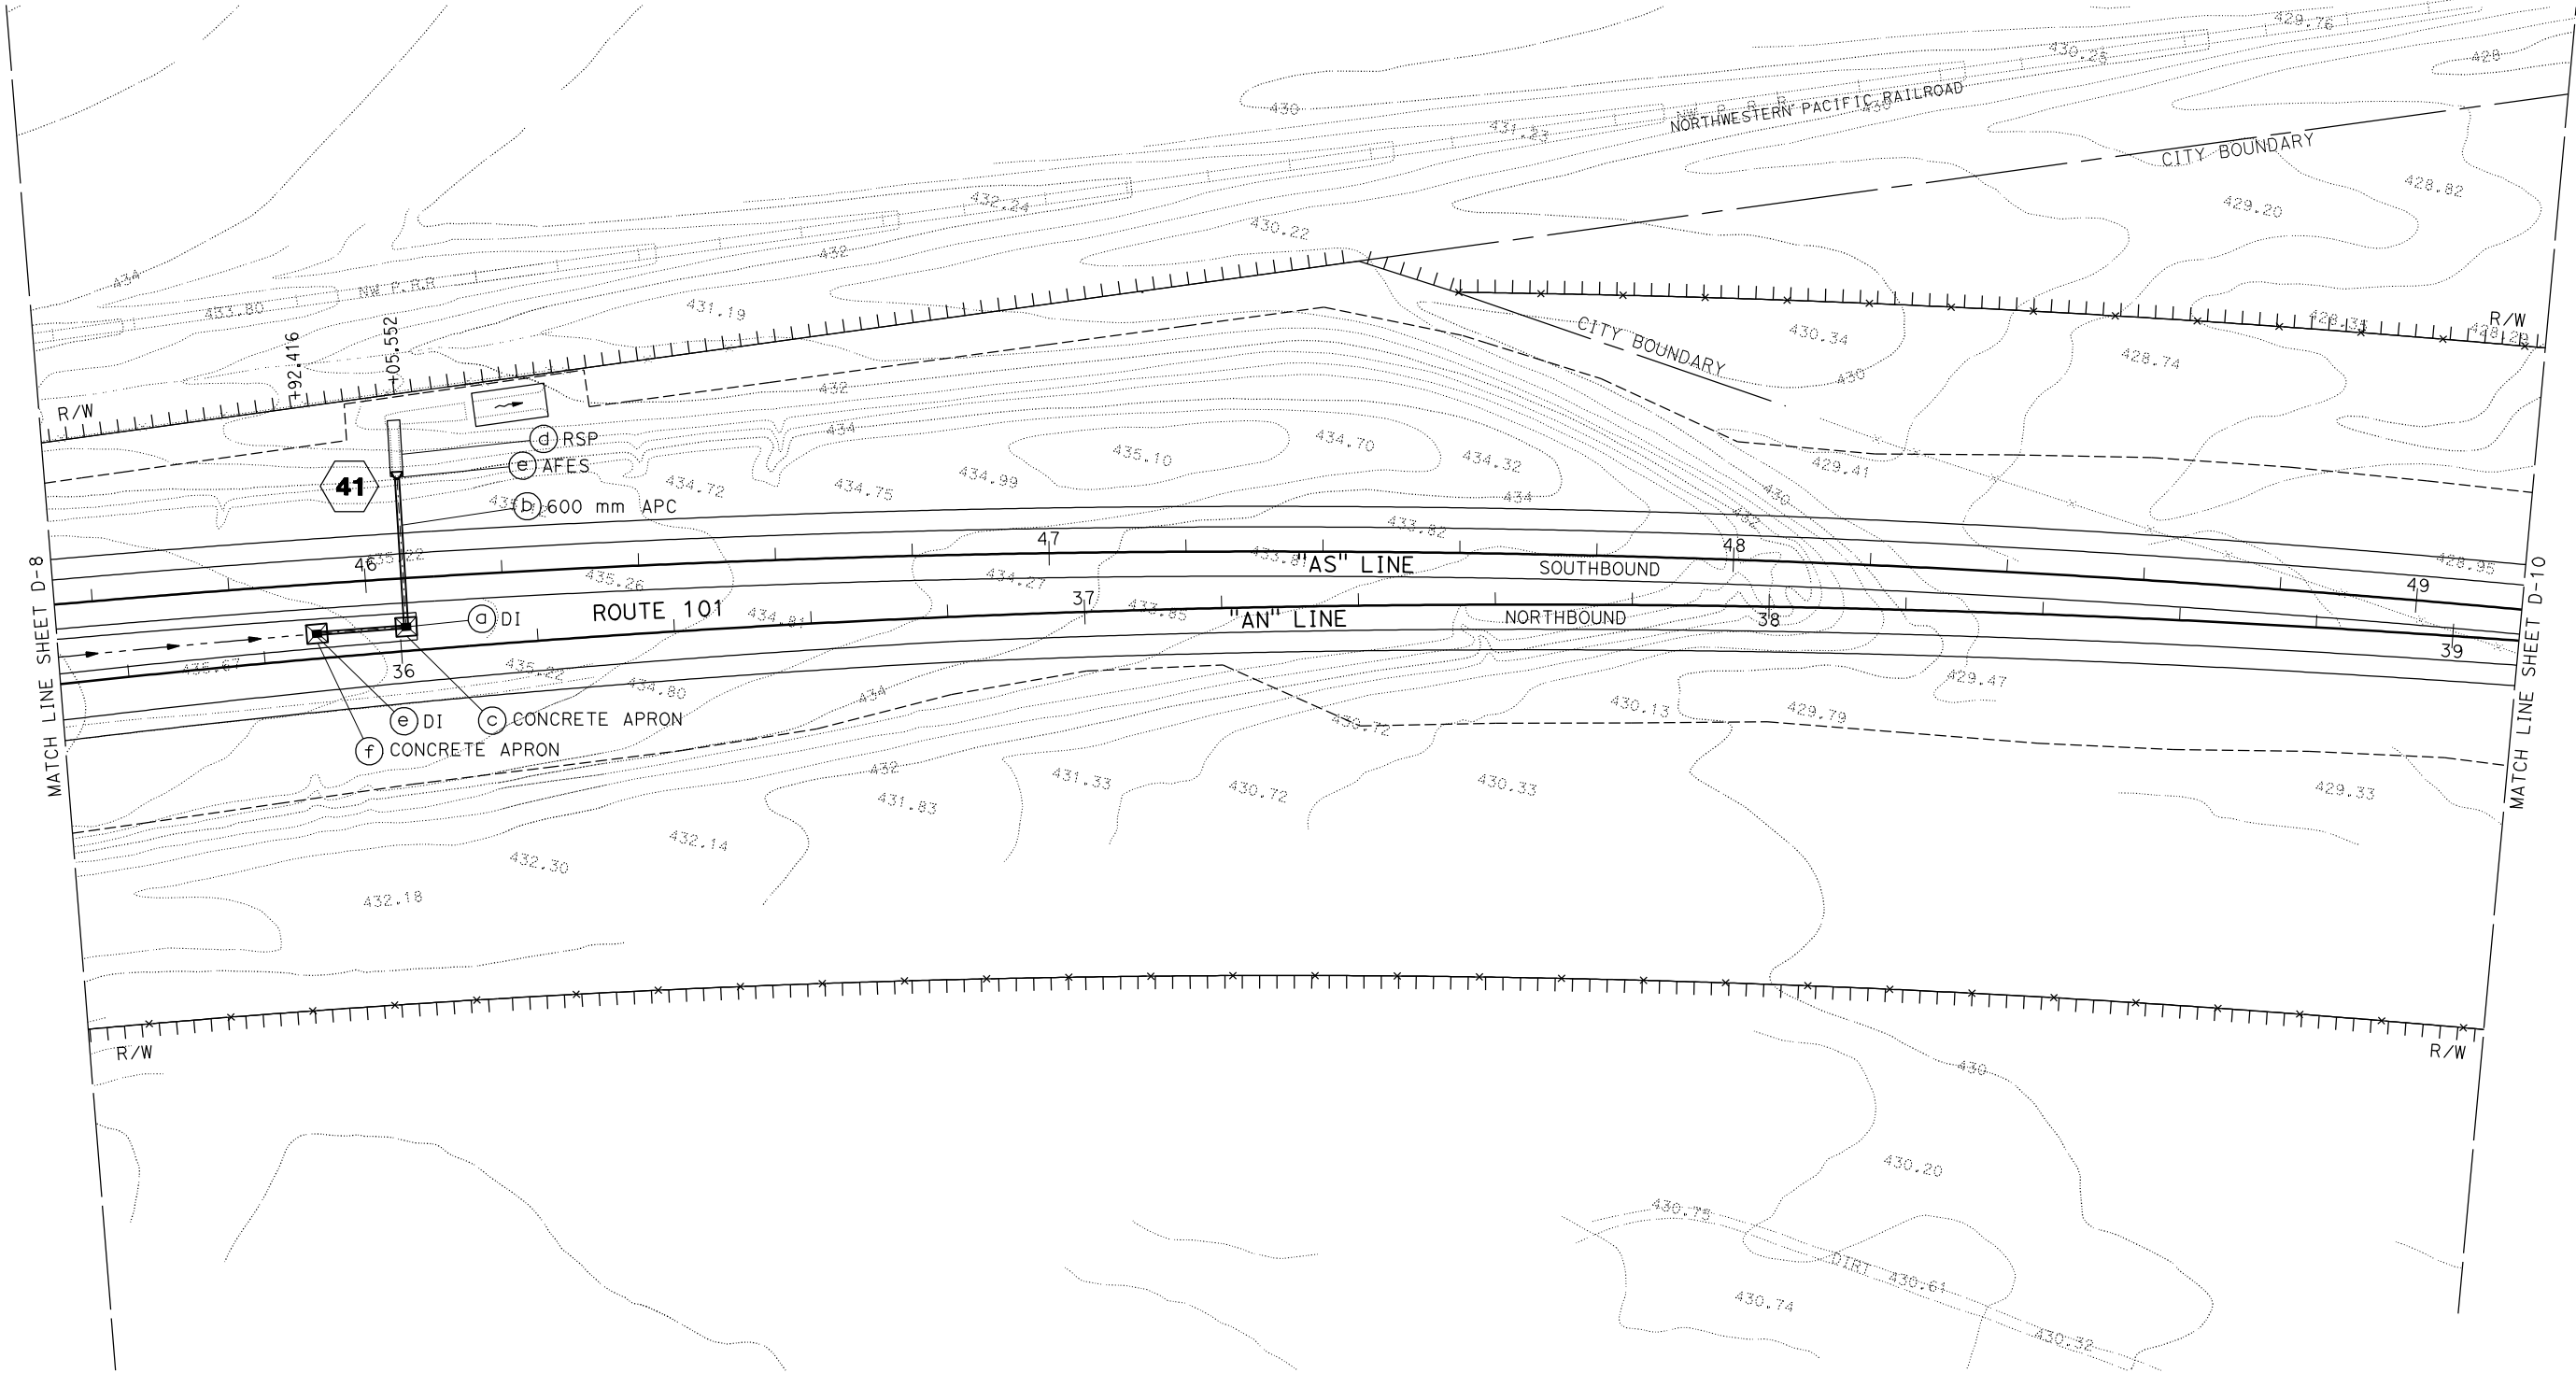

ALL DIMENSIONS ARE IN METERS
UNLESS OTHERWISE SHOWN.

DRAINAGE PLAN
SCALE 1:500

APPROVED FOR DRAINAGE WORK ONLY.

NOTE:
1. FOR COMPLETE RIGHT OF WAY AND ACCURATE ACCESS DATA,
SEE RIGHT OF WAY RECORD MAPS AT DISTRICT OFFICE.

DS No.	FOR MORE INFORMATION SEE SHEET		
○	DP-	DD-	ECD-
43	23	2,3,39	-
44	24	1,7,11,12	-



Dist	COUNTY	ROUTE	KILOMETER POST TOTAL PROJECT	SHEET No.	TOTAL SHEETS
01	Men	101	R69.4/78.9		

REGISTERED CIVIL ENGINEER DATE

PLANS APPROVAL DATE

THE STATE OF CALIFORNIA OR ITS OFFICERS OR AGENTS SHALL NOT BE RESPONSIBLE FOR THE ACCURACY OR COMPLETENESS OF ELECTRONIC COPIES OF THIS PLAN SHEET.

REGISTERED PROFESSIONAL ENGINEER

MITCH ANDRUS

No. C48753

Exp. 9-30-12

CIVIL

STATE OF CALIFORNIA

ALL DIMENSIONS ARE IN METERS
UNLESS OTHERWISE SHOWN.

DRAINAGE PLAN
SCALE 1:500

APPROVED FOR DRAINAGE WORK ONLY.

D-12

BORDER LAST REVISED 7/2/2010

USERNAME => s114430
DGN FILE => 01000000051a012.dgn

RELATIVE BORDER SCALE
IS IN MILLIMETERS

0 20 40 60 80

UNIT 0307

PROJECT NUMBER & PHASE


01000000051

DATE PLOTTED => 03-OCT-2017
TIME PLOTTED => 10:32
LAST REVISION
08-09-11

NOTE:

1. FOR COMPLETE RIGHT OF WAY AND ACCURATE ACCESS DATA, SEE RIGHT OF WAY RECORD MAPS AT DISTRICT OFFICE.

2. THERE ARE NO DRAINAGE SYSTEMS ON THIS SHEET.

 

Dist	COUNTY	ROUTE	KILOMETER POST TOTAL PROJECT	SHEET No.	TOTAL SHEETS
01	Men	101	R69.4/78.9		
REGISTERED CIVIL ENGINEER			DATE		
PLANS APPROVAL DATE					
THE STATE OF CALIFORNIA OR ITS OFFICERS OR AGENTS SHALL NOT BE RESPONSIBLE FOR THE ACCURACY OR COMPLETENESS OF ELECTRONIC COPIES OF THIS PLAN SHEET.					

REGISTERED PROFESSIONAL ENGINEER


MITCH ANDRUS

No. C48753

Exp. 9-30-12

CIVIL

STATE OF CALIFORNIA

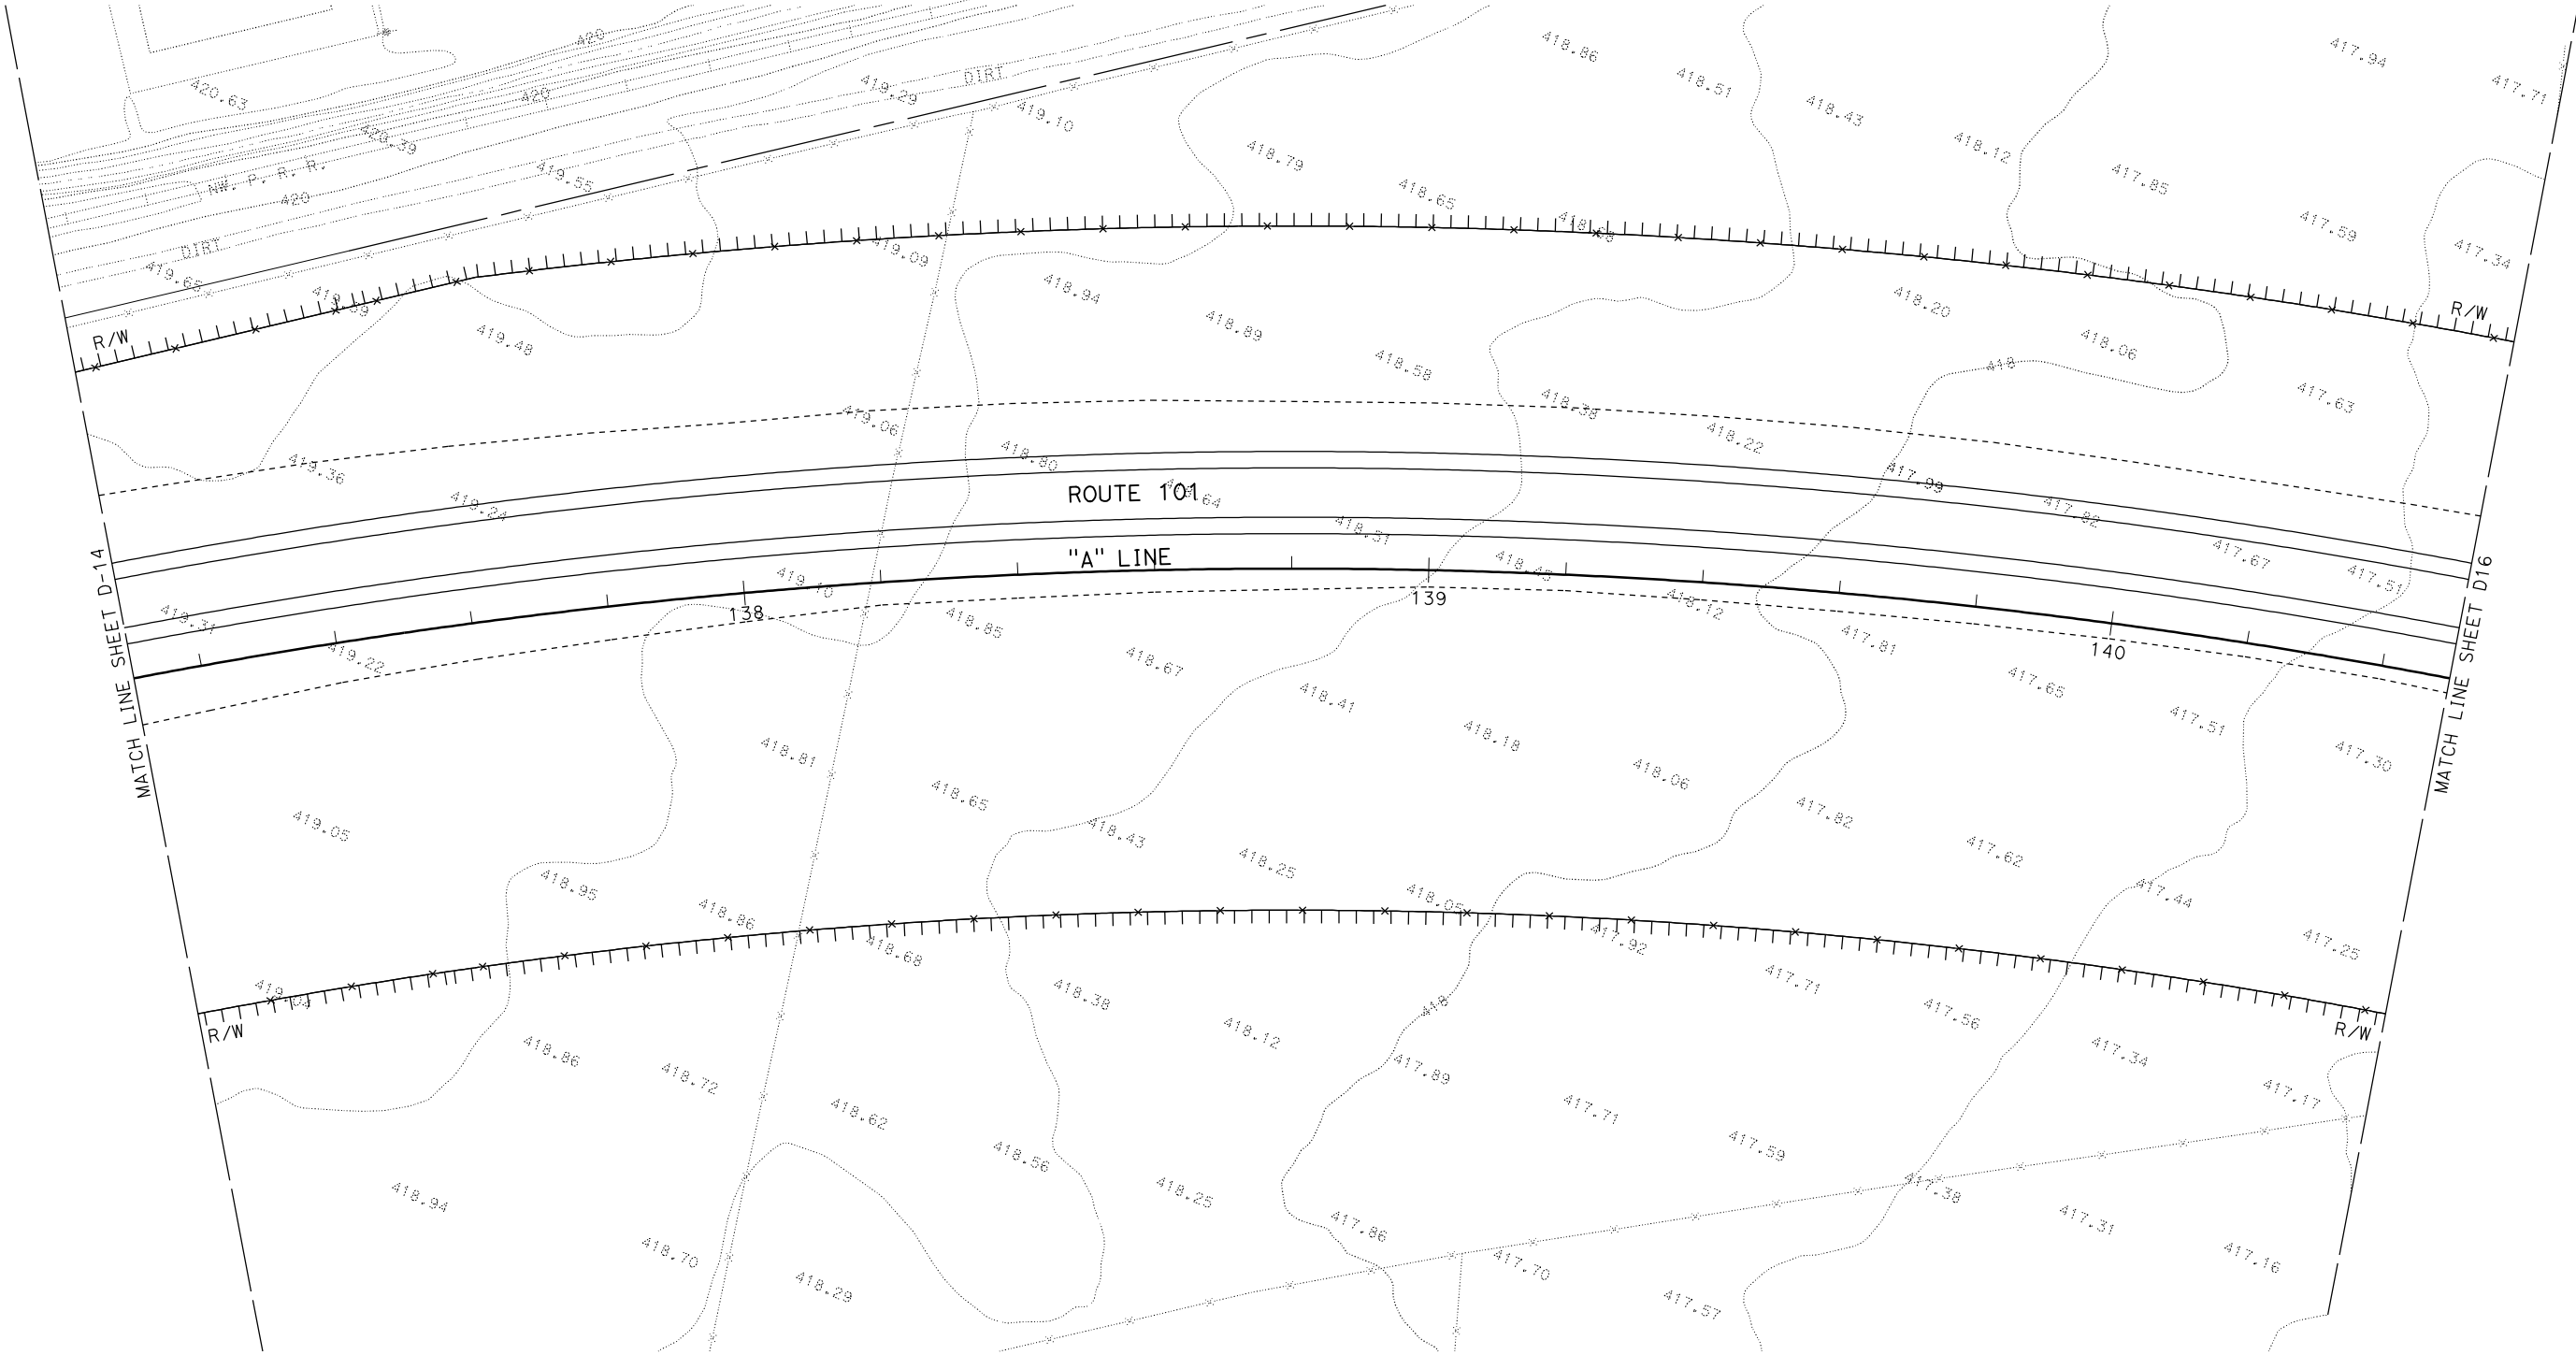


ALL DIMENSIONS ARE IN METERS
UNLESS OTHERWISE SHOWN.

DRAINAGE PLAN

SCALE 1:500

D-15

APPROVED FOR DRAINAGE WORK ONLY.

 

NOTE:
1. FOR COMPLETE RIGHT OF WAY AND ACCURATE ACCESS DATA, SEE RIGHT OF WAY RECORD MAPS AT DISTRICT OFFICE.

DS No.	FOR MORE INFORMATION SEE SHEET		
	DP-	DD-	ECD-
49	28	1,7,11,12	-
50	29	1,7,12	-



Dist	COUNTY	ROUTE	KILOMETER POST TOTAL PROJECT	SHEET No.	TOTAL SHEETS
01	Men	101	R69.4/78.9		

REGISTERED CIVIL ENGINEER DATE

PLANS APPROVAL DATE

THE STATE OF CALIFORNIA OR ITS OFFICERS OR AGENTS SHALL NOT BE RESPONSIBLE FOR THE ACCURACY OR COMPLETENESS OF ELECTRONIC COPIES OF THIS PLAN SHEET.

REGISTERED PROFESSIONAL ENGINEER


MITCH ANDRUS

No. C48753

Exp. 9-30-12

CIVIL

STATE OF CALIFORNIA

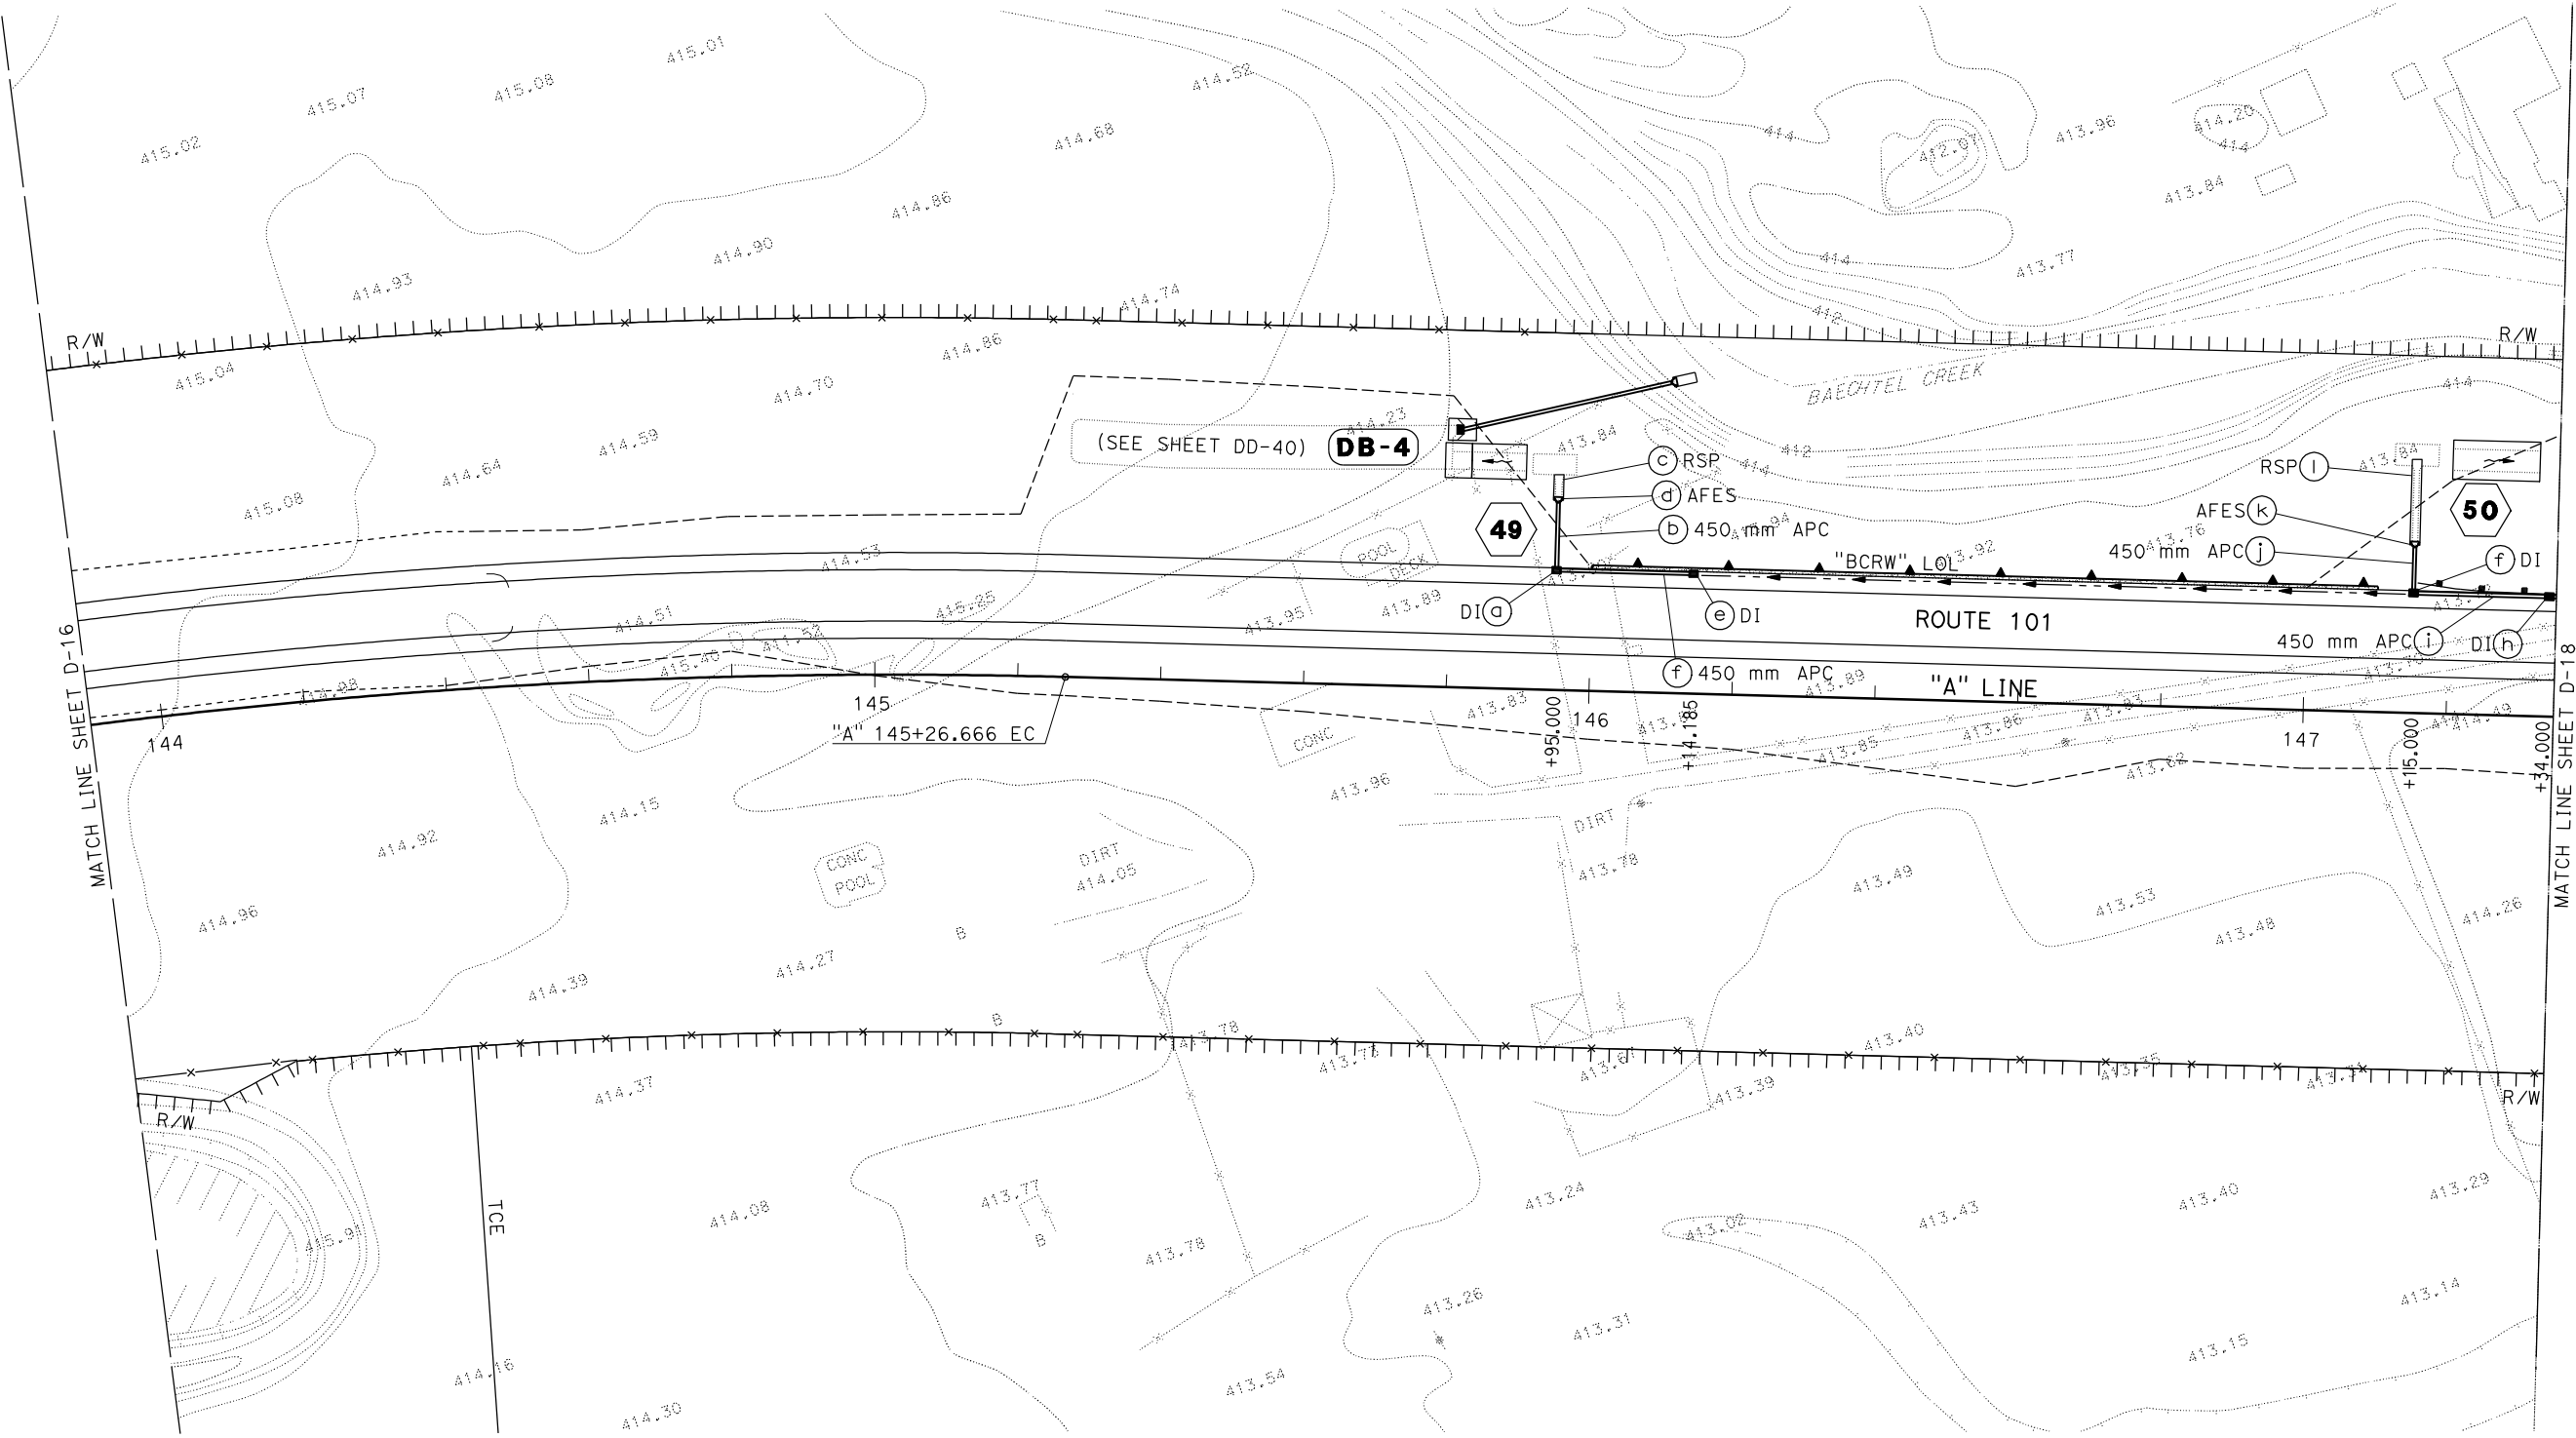


ALL DIMENSIONS ARE IN METERS
UNLESS OTHERWISE SHOWN.

DRAINAGE PLAN

SCALE 1:500

D-17

APPROVED FOR DRAINAGE WORK ONLY.

 

NOTE:
1. FOR COMPLETE RIGHT OF WAY AND ACCURATE ACCESS DATA,
SEE RIGHT OF WAY RECORD MAPS AT DISTRICT OFFICE.

DS No.	FOR MORE INFORMATION SEE SHEET		
○	DP-	DD-	ECD-
50	29	1,7,11,12	-
51	30	3,11,16,17	-
52	31	3,11,18	-
53	31	-	-



DIST	COUNTY	ROUTE	KILOMETER POST TOTAL PROJECT	SHEET No.	TOTAL SHEETS
01	Men	101	R69.4/78.9		

REGISTERED CIVIL ENGINEER

DATE

PLANS APPROVAL DATE

REGISTERED PROFESSIONAL ENGINEER

MITCH ANDRUS


No. C48753

Exp. 9-30-12

CIVIL

STATE OF CALIFORNIA

THE STATE OF CALIFORNIA OR ITS OFFICERS
OR AGENTS SHALL NOT BE RESPONSIBLE FOR
THE ACCURACY OR COMPLETENESS OF ELECTRONIC
COPIES OF THIS PLAN SHEET.

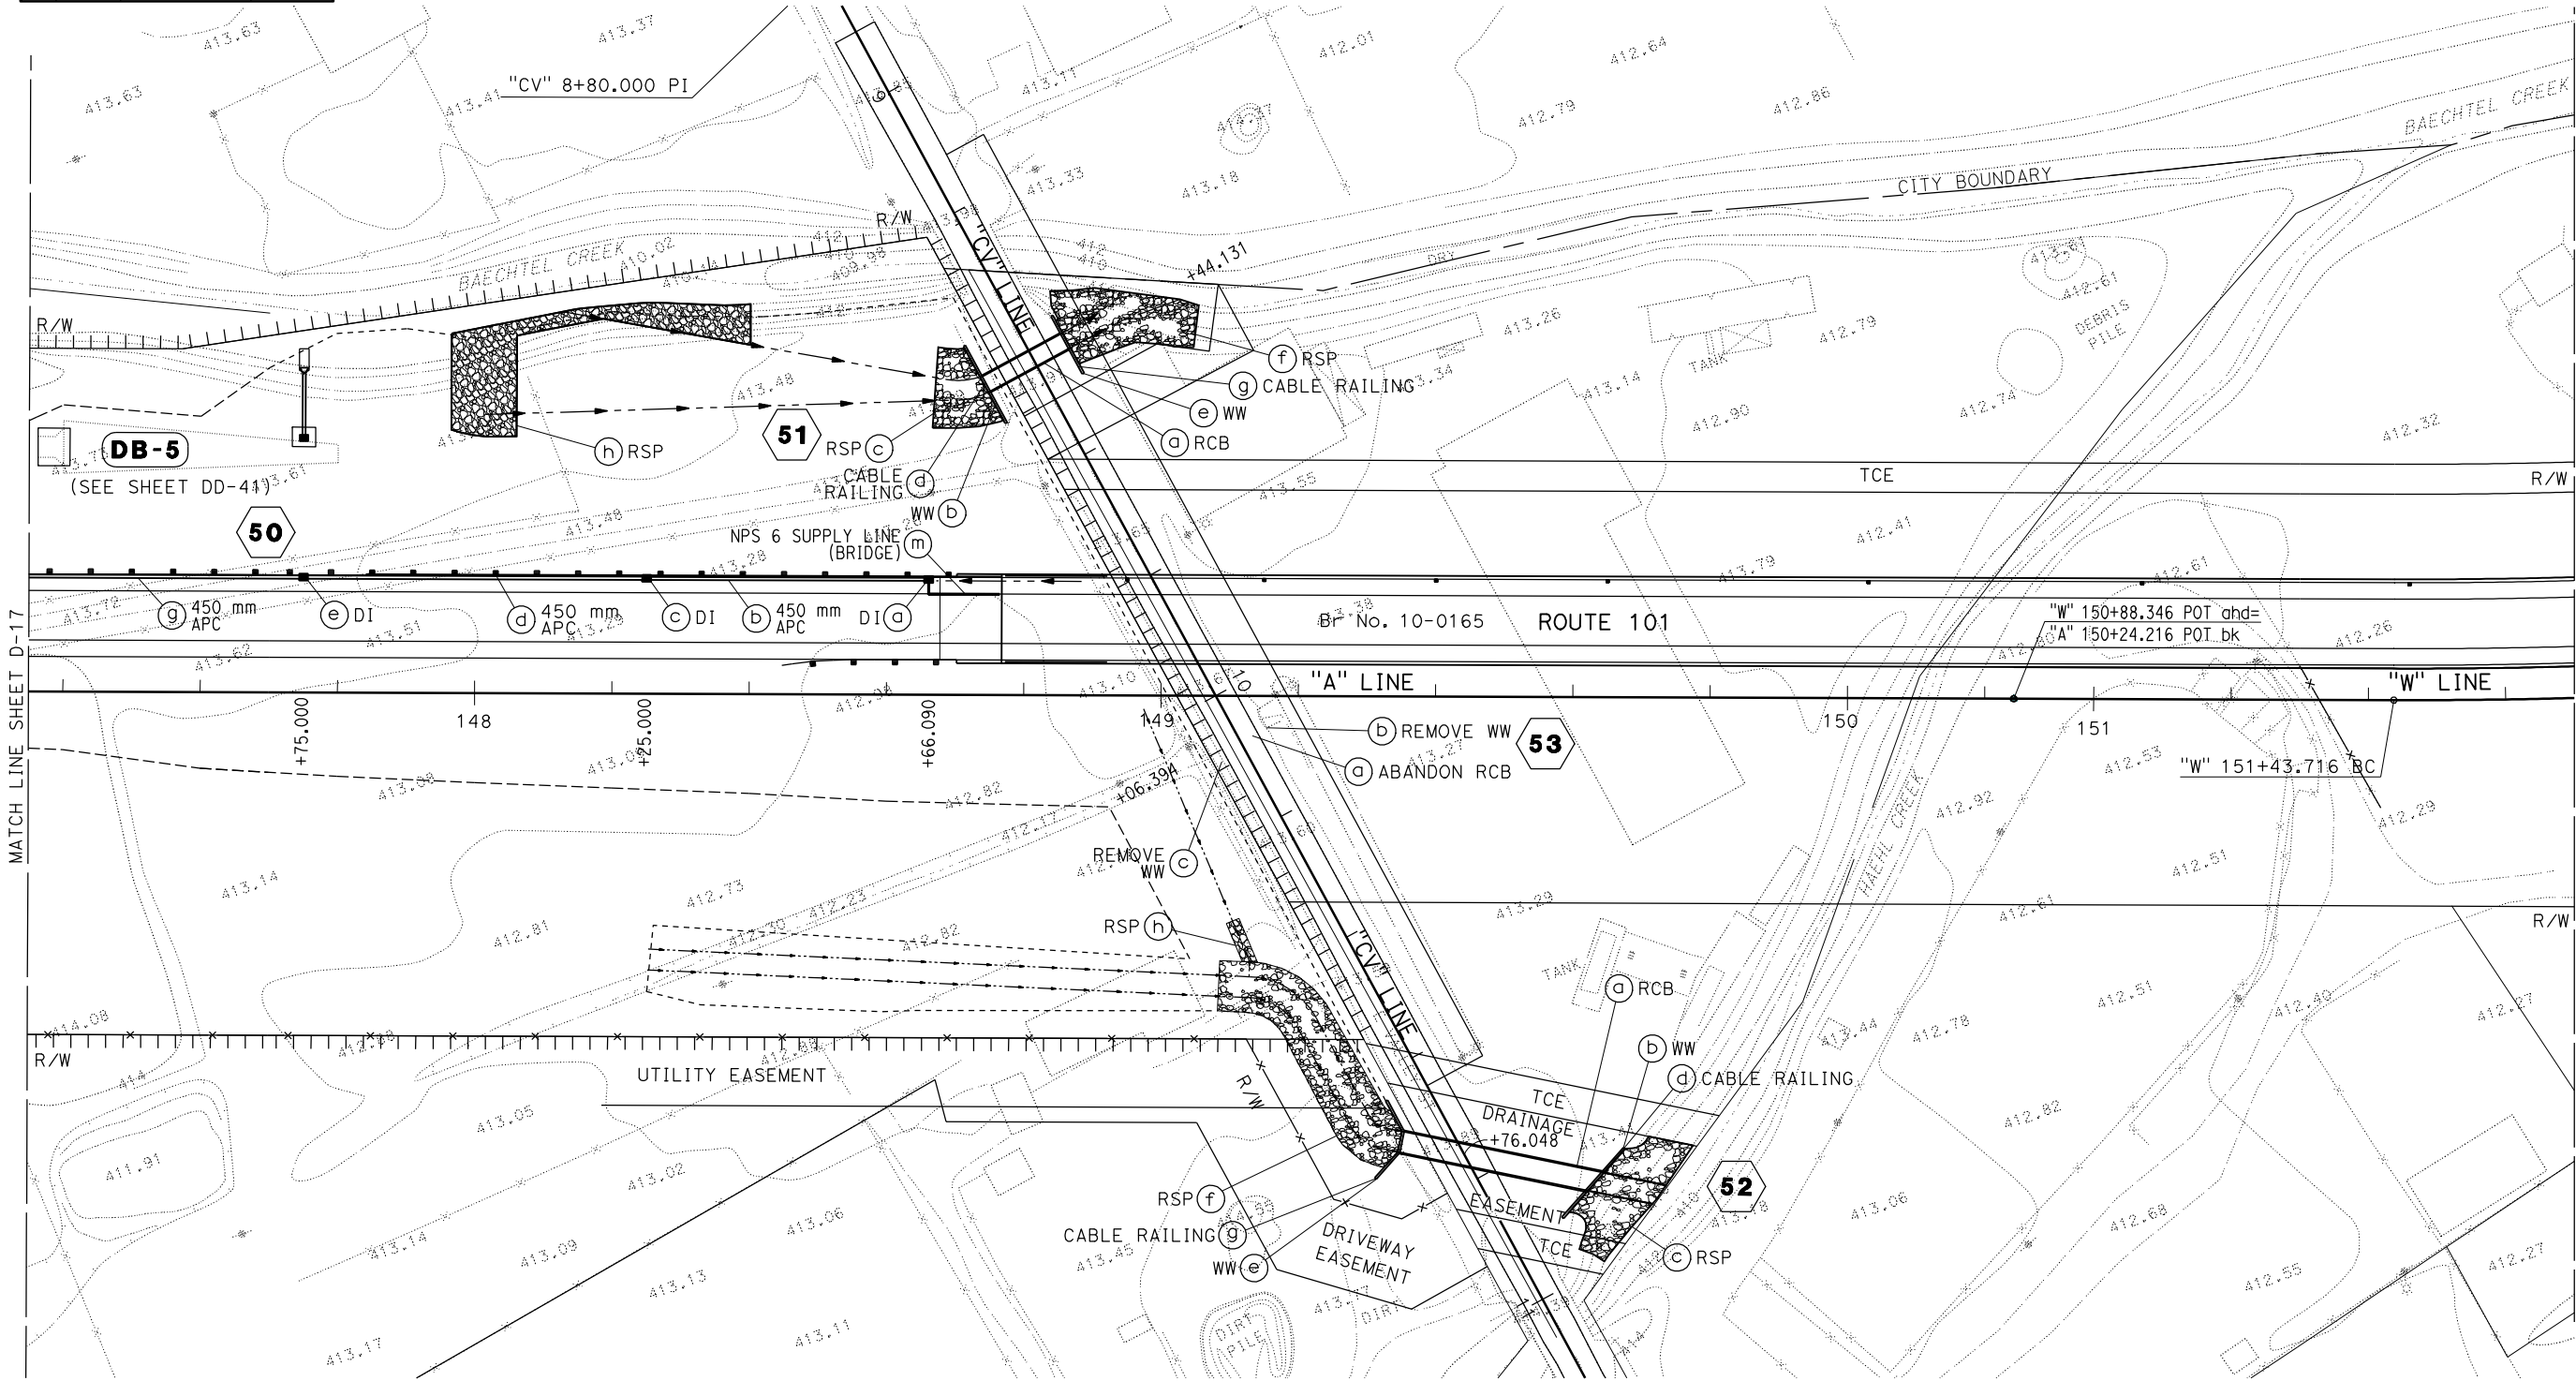

ALL DIMENSIONS ARE IN METERS
UNLESS OTHERWISE SHOWN.

DRAINAGE PLAN

SCALE 1:500

D-18

APPROVED FOR DRAINAGE WORK ONLY.

NOTE:

1. FOR COMPLETE RIGHT OF WAY AND ACCURATE ACCESS DATA, SEE RIGHT OF WAY RECORD MAPS AT DISTRICT OFFICE.

2. THERE ARE NO DRAINAGE SYSTEMS ON THIS SHEET.



Dist	COUNTY	ROUTE	KILOMETER POST TOTAL PROJECT	SHEET No.	TOTAL SHEETS
01	Men	101	R69.4/78.9		

REGISTERED CIVIL ENGINEER DATE

PLANS APPROVAL DATE

THE STATE OF CALIFORNIA OR ITS OFFICERS OR AGENTS SHALL NOT BE RESPONSIBLE FOR THE ACCURACY OR COMPLETENESS OF ELECTRONIC COPIES OF THIS PLAN SHEET.

REGISTERED PROFESSIONAL ENGINEER


MITCH ANDRUS

No. C48753

Exp. 9-30-12

CIVIL

STATE OF CALIFORNIA

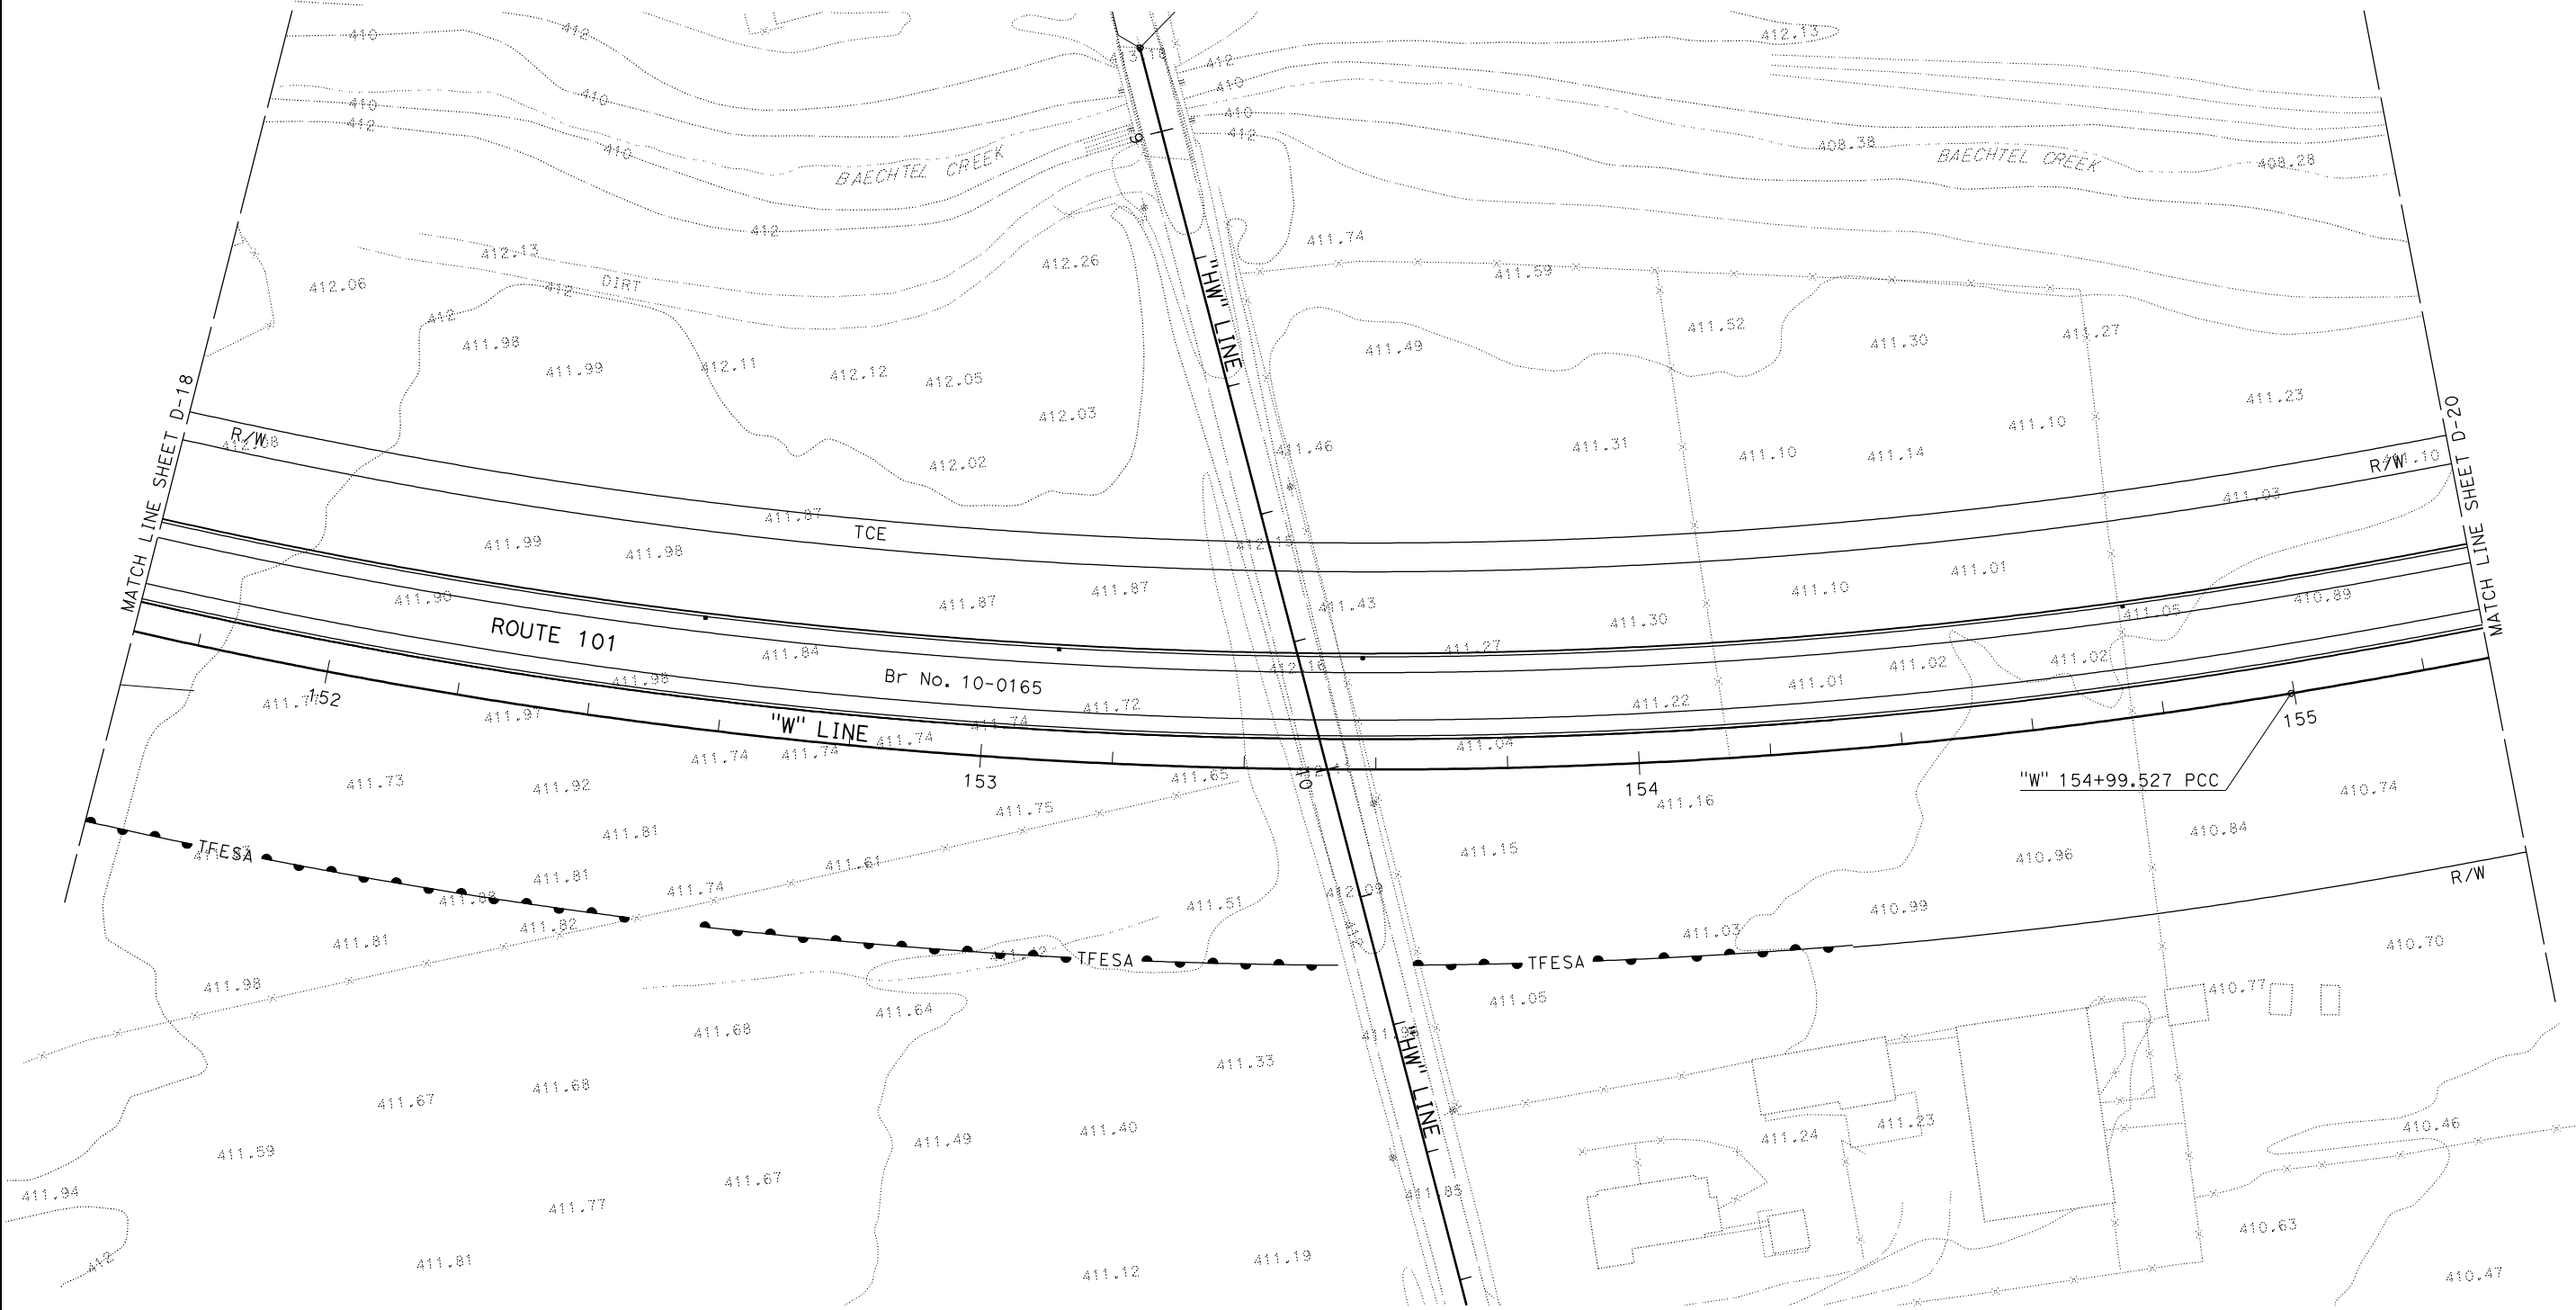

APPROVED FOR DRAINAGE WORK ONLY.

ALL DIMENSIONS ARE IN METERS
UNLESS OTHERWISE SHOWN.


DRAINAGE PLAN
SCALE 1:500

D-19

NOTE:

1. FOR COMPLETE RIGHT OF WAY AND ACCURATE ACCESS DATA, SEE RIGHT OF WAY RECORD MAPS AT DISTRICT OFFICE.

2. THERE ARE NO DRAINAGE SYSTEMS ON THIS SHEET.

 

Dist	COUNTY	ROUTE	KILOMETER POST TOTAL PROJECT	SHEET No.	TOTAL SHEETS
01	Men	101	R69.4/78.9		

REGISTERED CIVIL ENGINEER DATE

PLANS APPROVAL DATE

REGISTERED PROFESSIONAL ENGINEER

MITCH ANDRUS


No. C48753

Exp. 9-30-12

CIVIL

STATE OF CALIFORNIA

THE STATE OF CALIFORNIA OR ITS OFFICERS OR AGENTS SHALL NOT BE RESPONSIBLE FOR THE ACCURACY OR COMPLETENESS OF ELECTRONIC COPIES OF THIS PLAN SHEET.

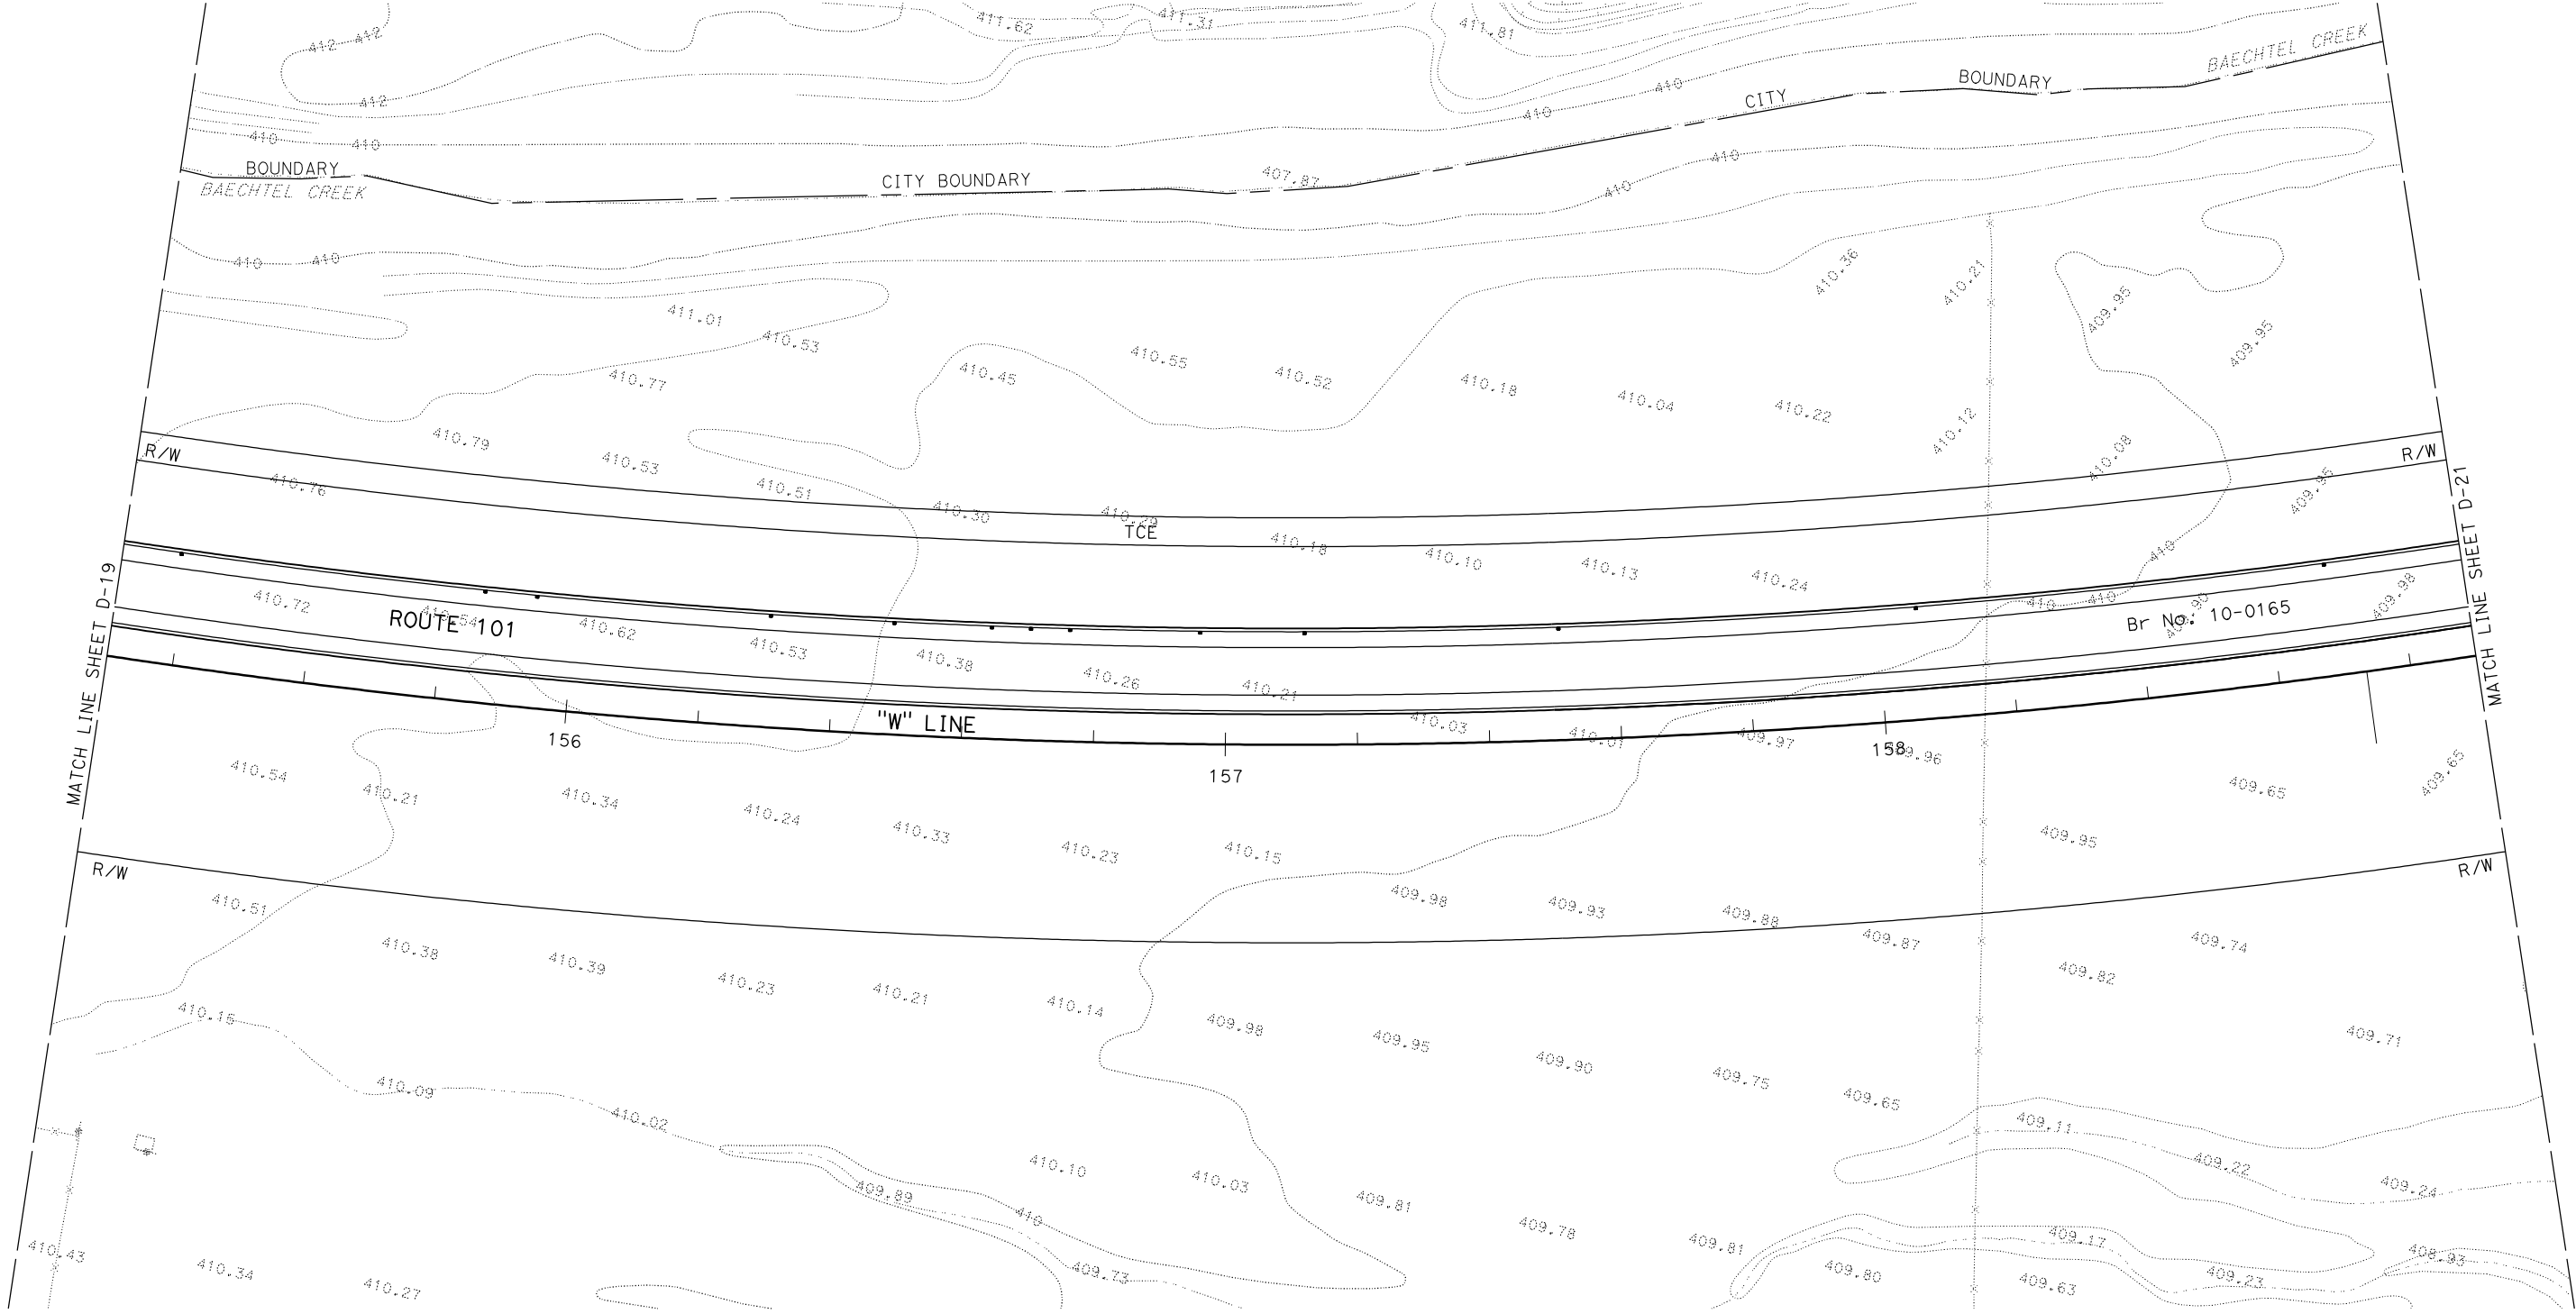

ALL DIMENSIONS ARE IN METERS
UNLESS OTHERWISE SHOWN.

DRAINAGE PLAN

SCALE 1:500

D-20

APPROVED FOR DRAINAGE WORK ONLY.

NOTE:

1. FOR COMPLETE RIGHT OF WAY AND ACCURATE ACCESS DATA, SEE RIGHT OF WAY RECORD MAPS AT DISTRICT OFFICE.

2. FOR RSP QUANTITIES, SEE SHEET DQ-18.




Dist	COUNTY	ROUTE	KILOMETER POST TOTAL PROJECT	SHEET No.	TOTAL SHEETS
01	Men	101	R69.4/78.9		

REGISTERED CIVIL ENGINEER DATE

PLANS APPROVAL DATE

THE STATE OF CALIFORNIA OR ITS OFFICERS OR AGENTS SHALL NOT BE RESPONSIBLE FOR THE ACCURACY OR COMPLETENESS OF ELECTRONIC COPIES OF THIS PLAN SHEET.

REGISTERED PROFESSIONAL ENGINEER
No. C48753
Exp. 9-30-12
CIVIL
STATE OF CALIFORNIA

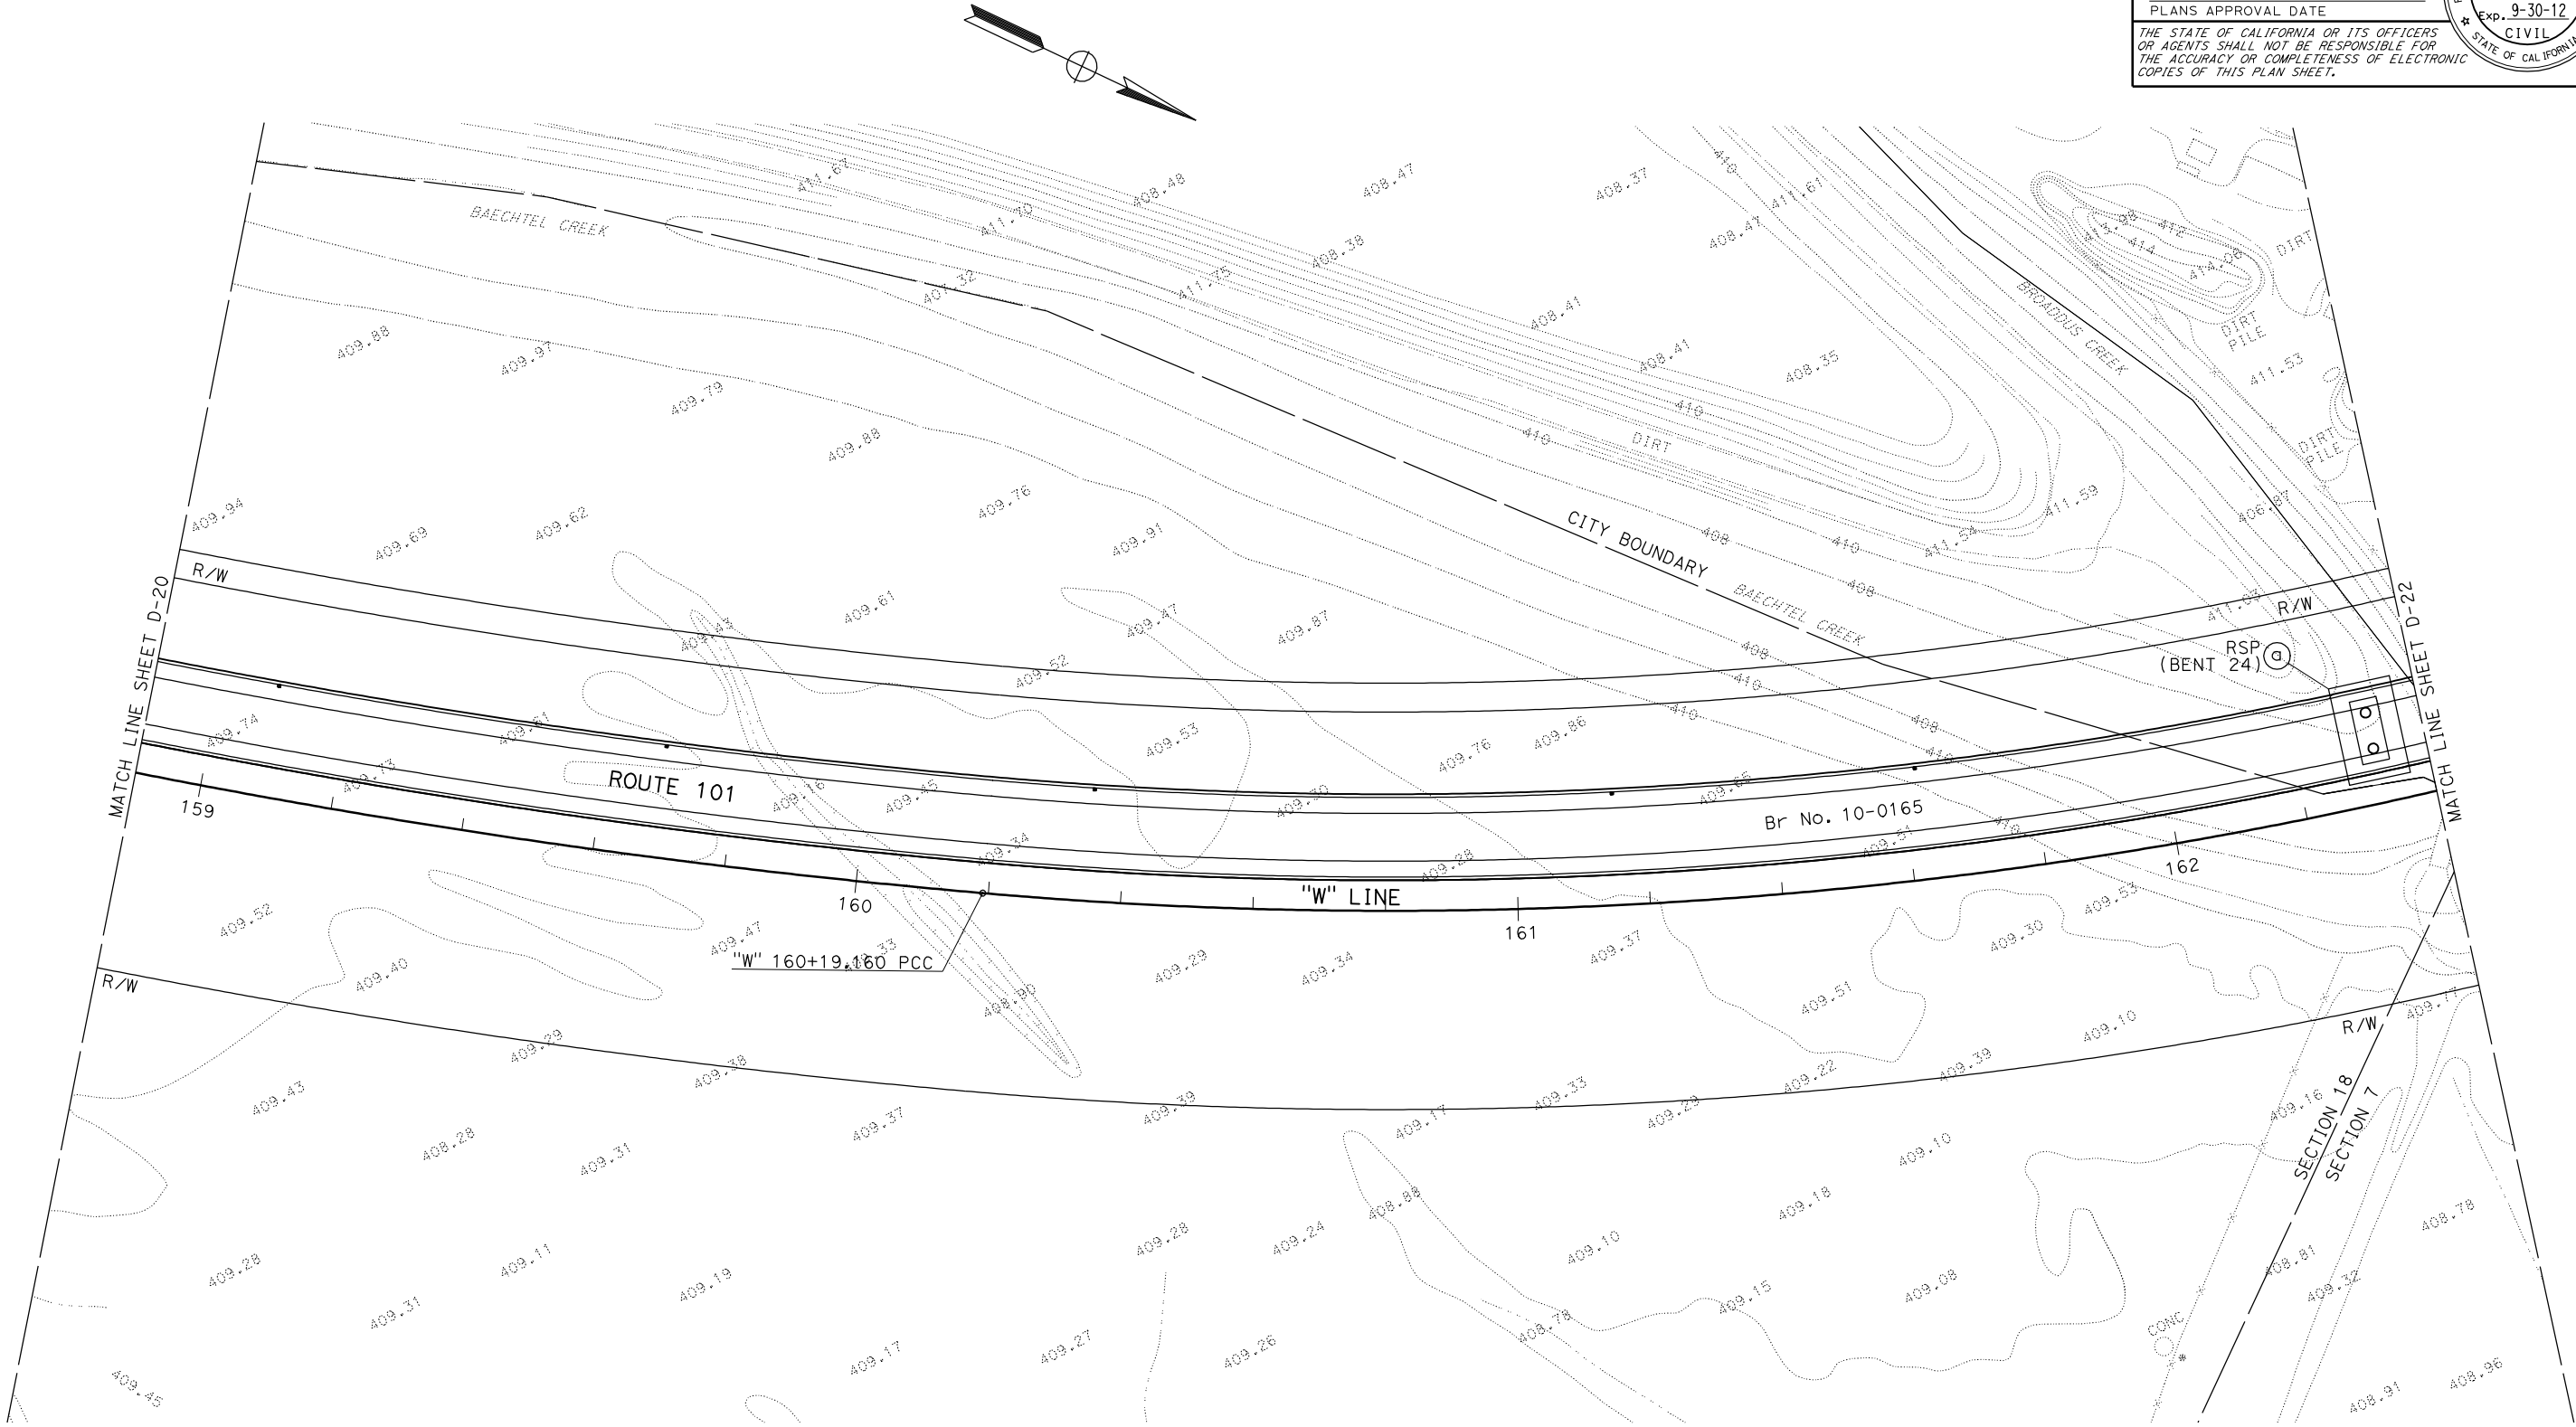

APPROVED FOR DRAINAGE WORK ONLY.

ALL DIMENSIONS ARE IN METERS
UNLESS OTHERWISE SHOWN.

DRAINAGE PLAN

SCALE 1:500

D-21

NOTE:

1. FOR COMPLETE RIGHT OF WAY AND ACCURATE ACCESS DATA, SEE RIGHT OF WAY RECORD MAPS AT DISTRICT OFFICE.

2. THERE ARE NO DRAINAGE SYSTEMS ON THIS SHEET.



Dist	COUNTY	ROUTE	KILOMETER POST TOTAL PROJECT	SHEET No.	TOTAL SHEETS
01	Men	101	R69.4/78.9		

REGISTERED CIVIL ENGINEER DATE

PLANS APPROVAL DATE

THE STATE OF CALIFORNIA OR ITS OFFICERS OR AGENTS SHALL NOT BE RESPONSIBLE FOR THE ACCURACY OR COMPLETENESS OF ELECTRONIC COPIES OF THIS PLAN SHEET.

REGISTERED PROFESSIONAL ENGINEER


MITCH ANDRUS

No. C48753

Exp. 9-30-12

CIVIL

STATE OF CALIFORNIA

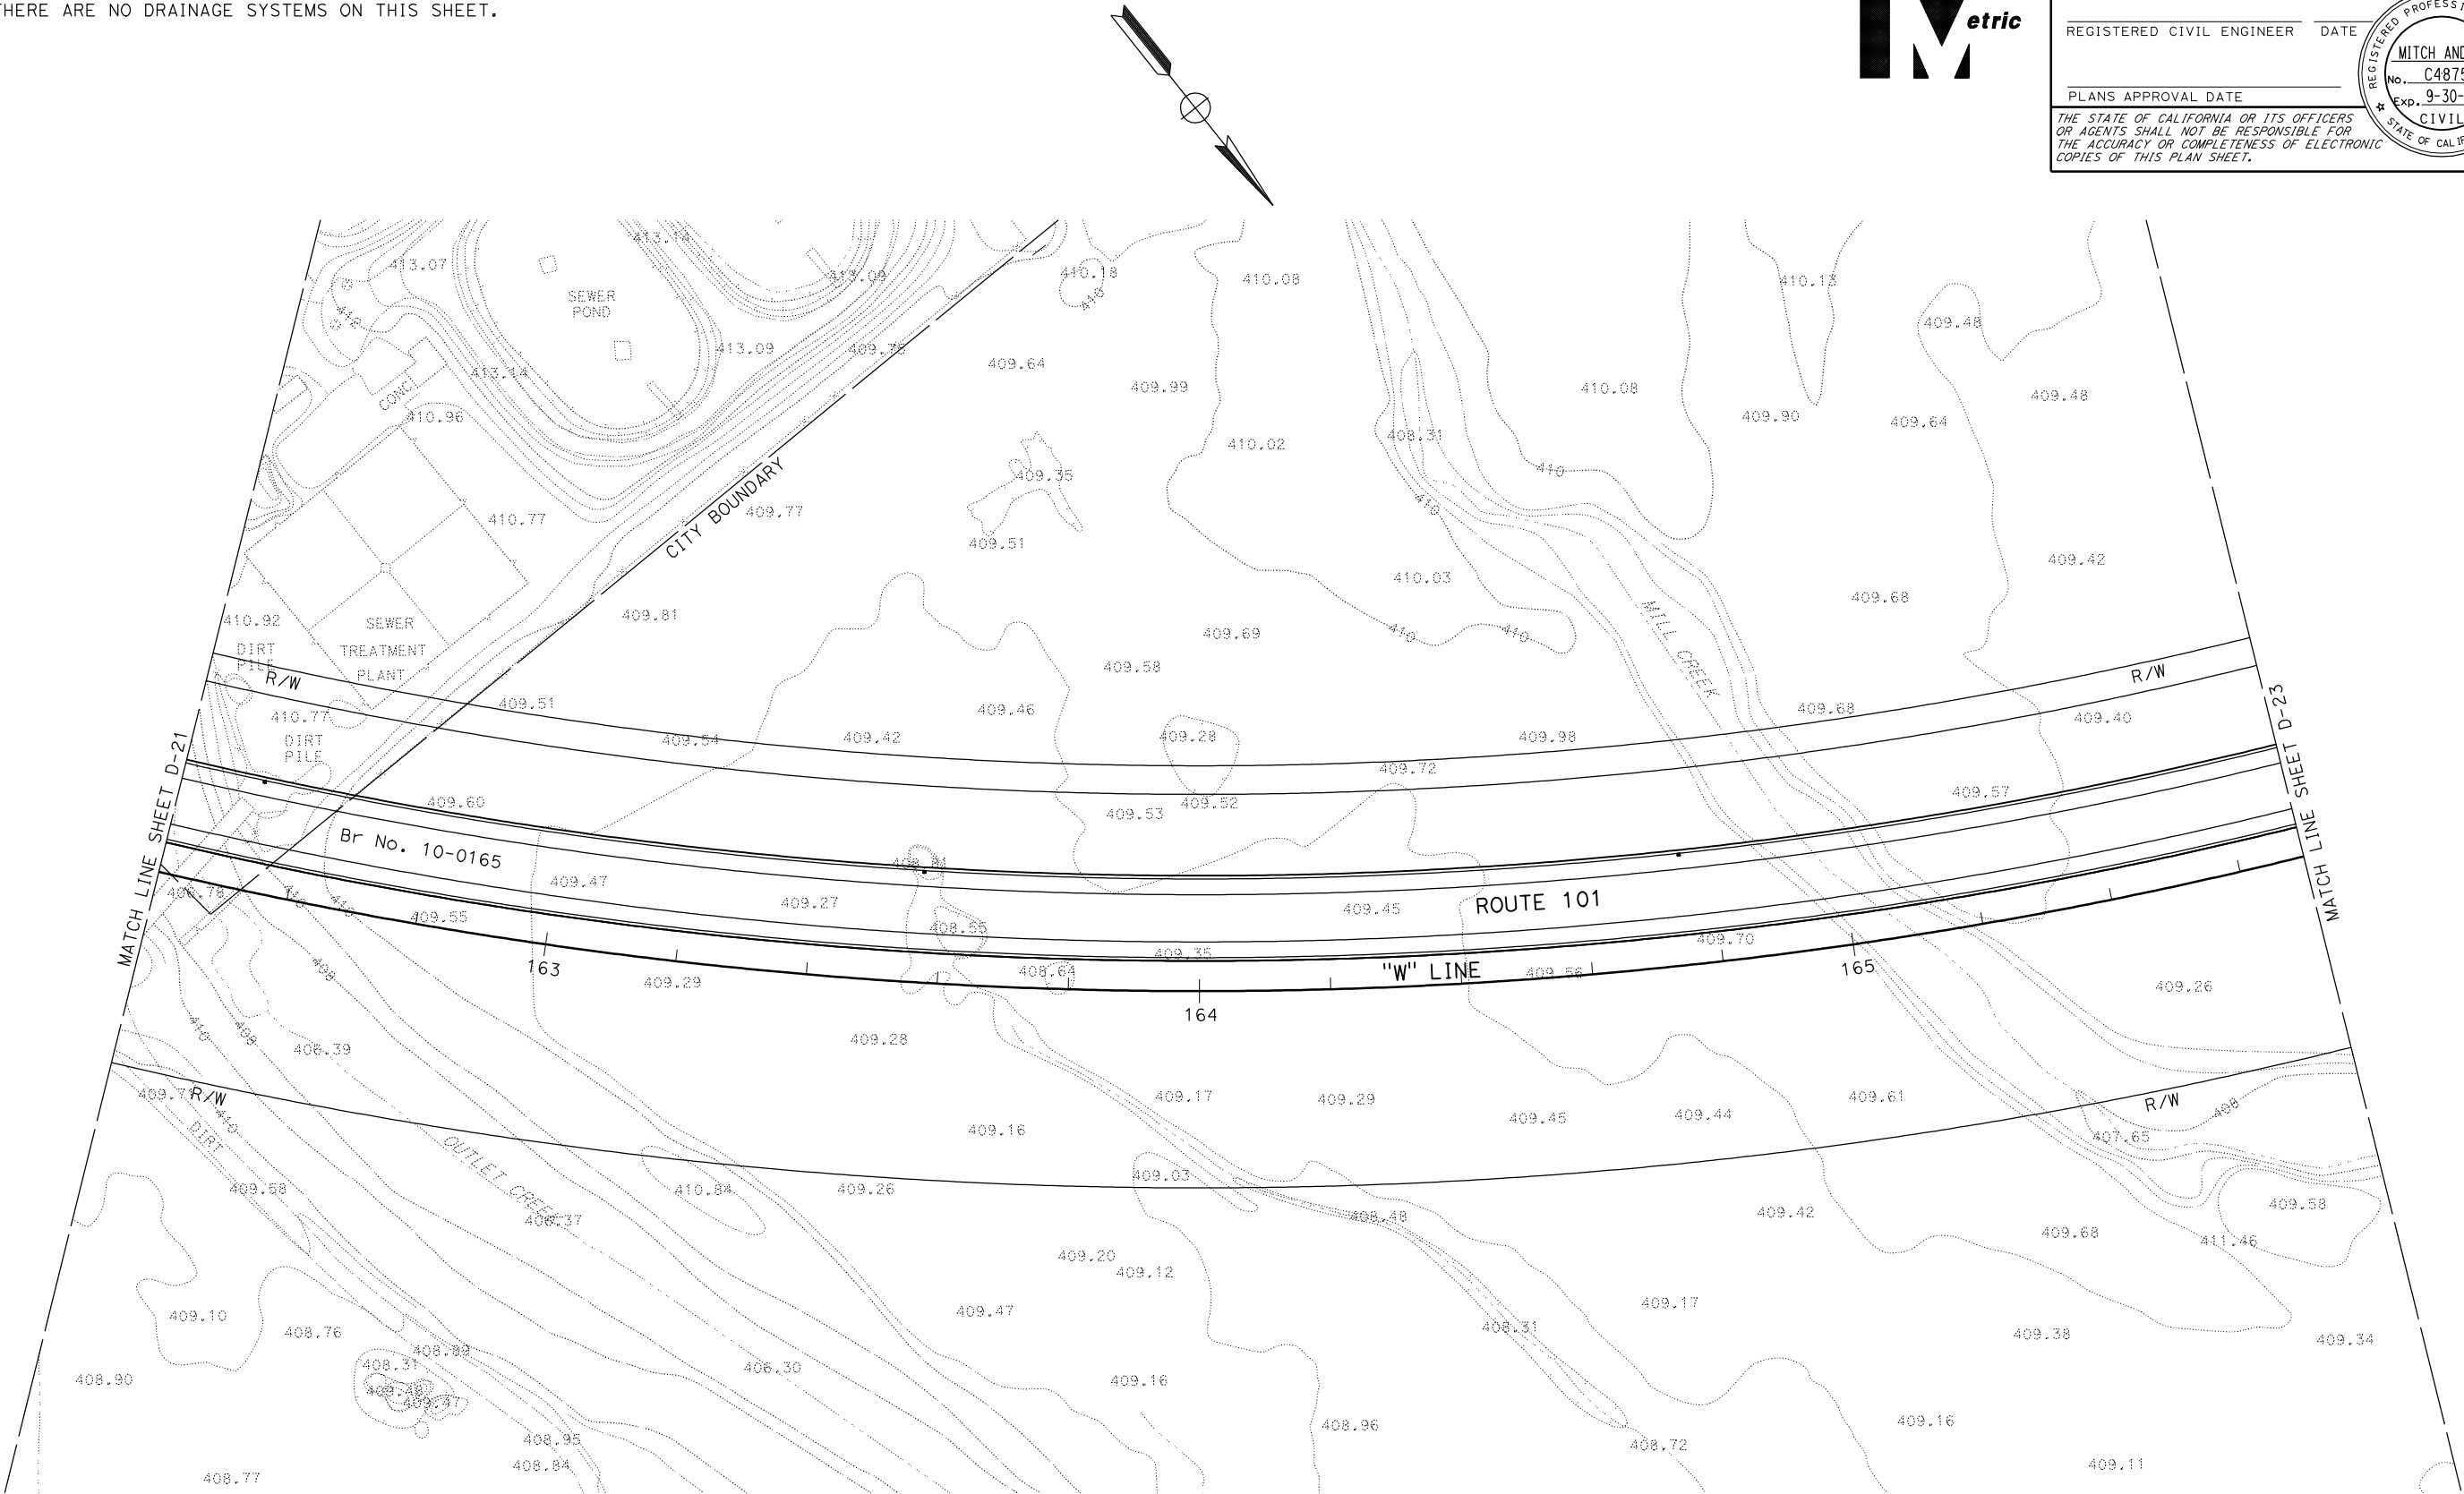


APPROVED FOR DRAINAGE WORK ONLY.

ALL DIMENSIONS ARE IN METERS
UNLESS OTHERWISE SHOWN.

DRAINAGE PLAN
SCALE 1:500

D-22

 

NOTE:
1. FOR COMPLETE RIGHT OF WAY AND ACCURATE ACCESS DATA,
SEE RIGHT OF WAY RECORD MAPS AT DISTRICT OFFICE.

DS No.	FOR MORE INFORMATION SEE SHEET		
○	DP-	DD-	ECD-
54	32	1,6,7,10,11	-
55	33	2,3	-



Dist	COUNTY	ROUTE	KILOMETER POST TOTAL PROJECT	SHEET No.	TOTAL SHEETS
01	Men	101	R69.4/78.9		

REGISTERED CIVIL ENGINEER DATE

PLANS APPROVAL DATE

THE STATE OF CALIFORNIA OR ITS OFFICERS OR AGENTS SHALL NOT BE RESPONSIBLE FOR THE ACCURACY OR COMPLETENESS OF ELECTRONIC COPIES OF THIS PLAN SHEET.

REGISTERED PROFESSIONAL ENGINEER


MITCH ANDRUS

No. C48753

Exp. 9-30-12

CIVIL

STATE OF CALIFORNIA

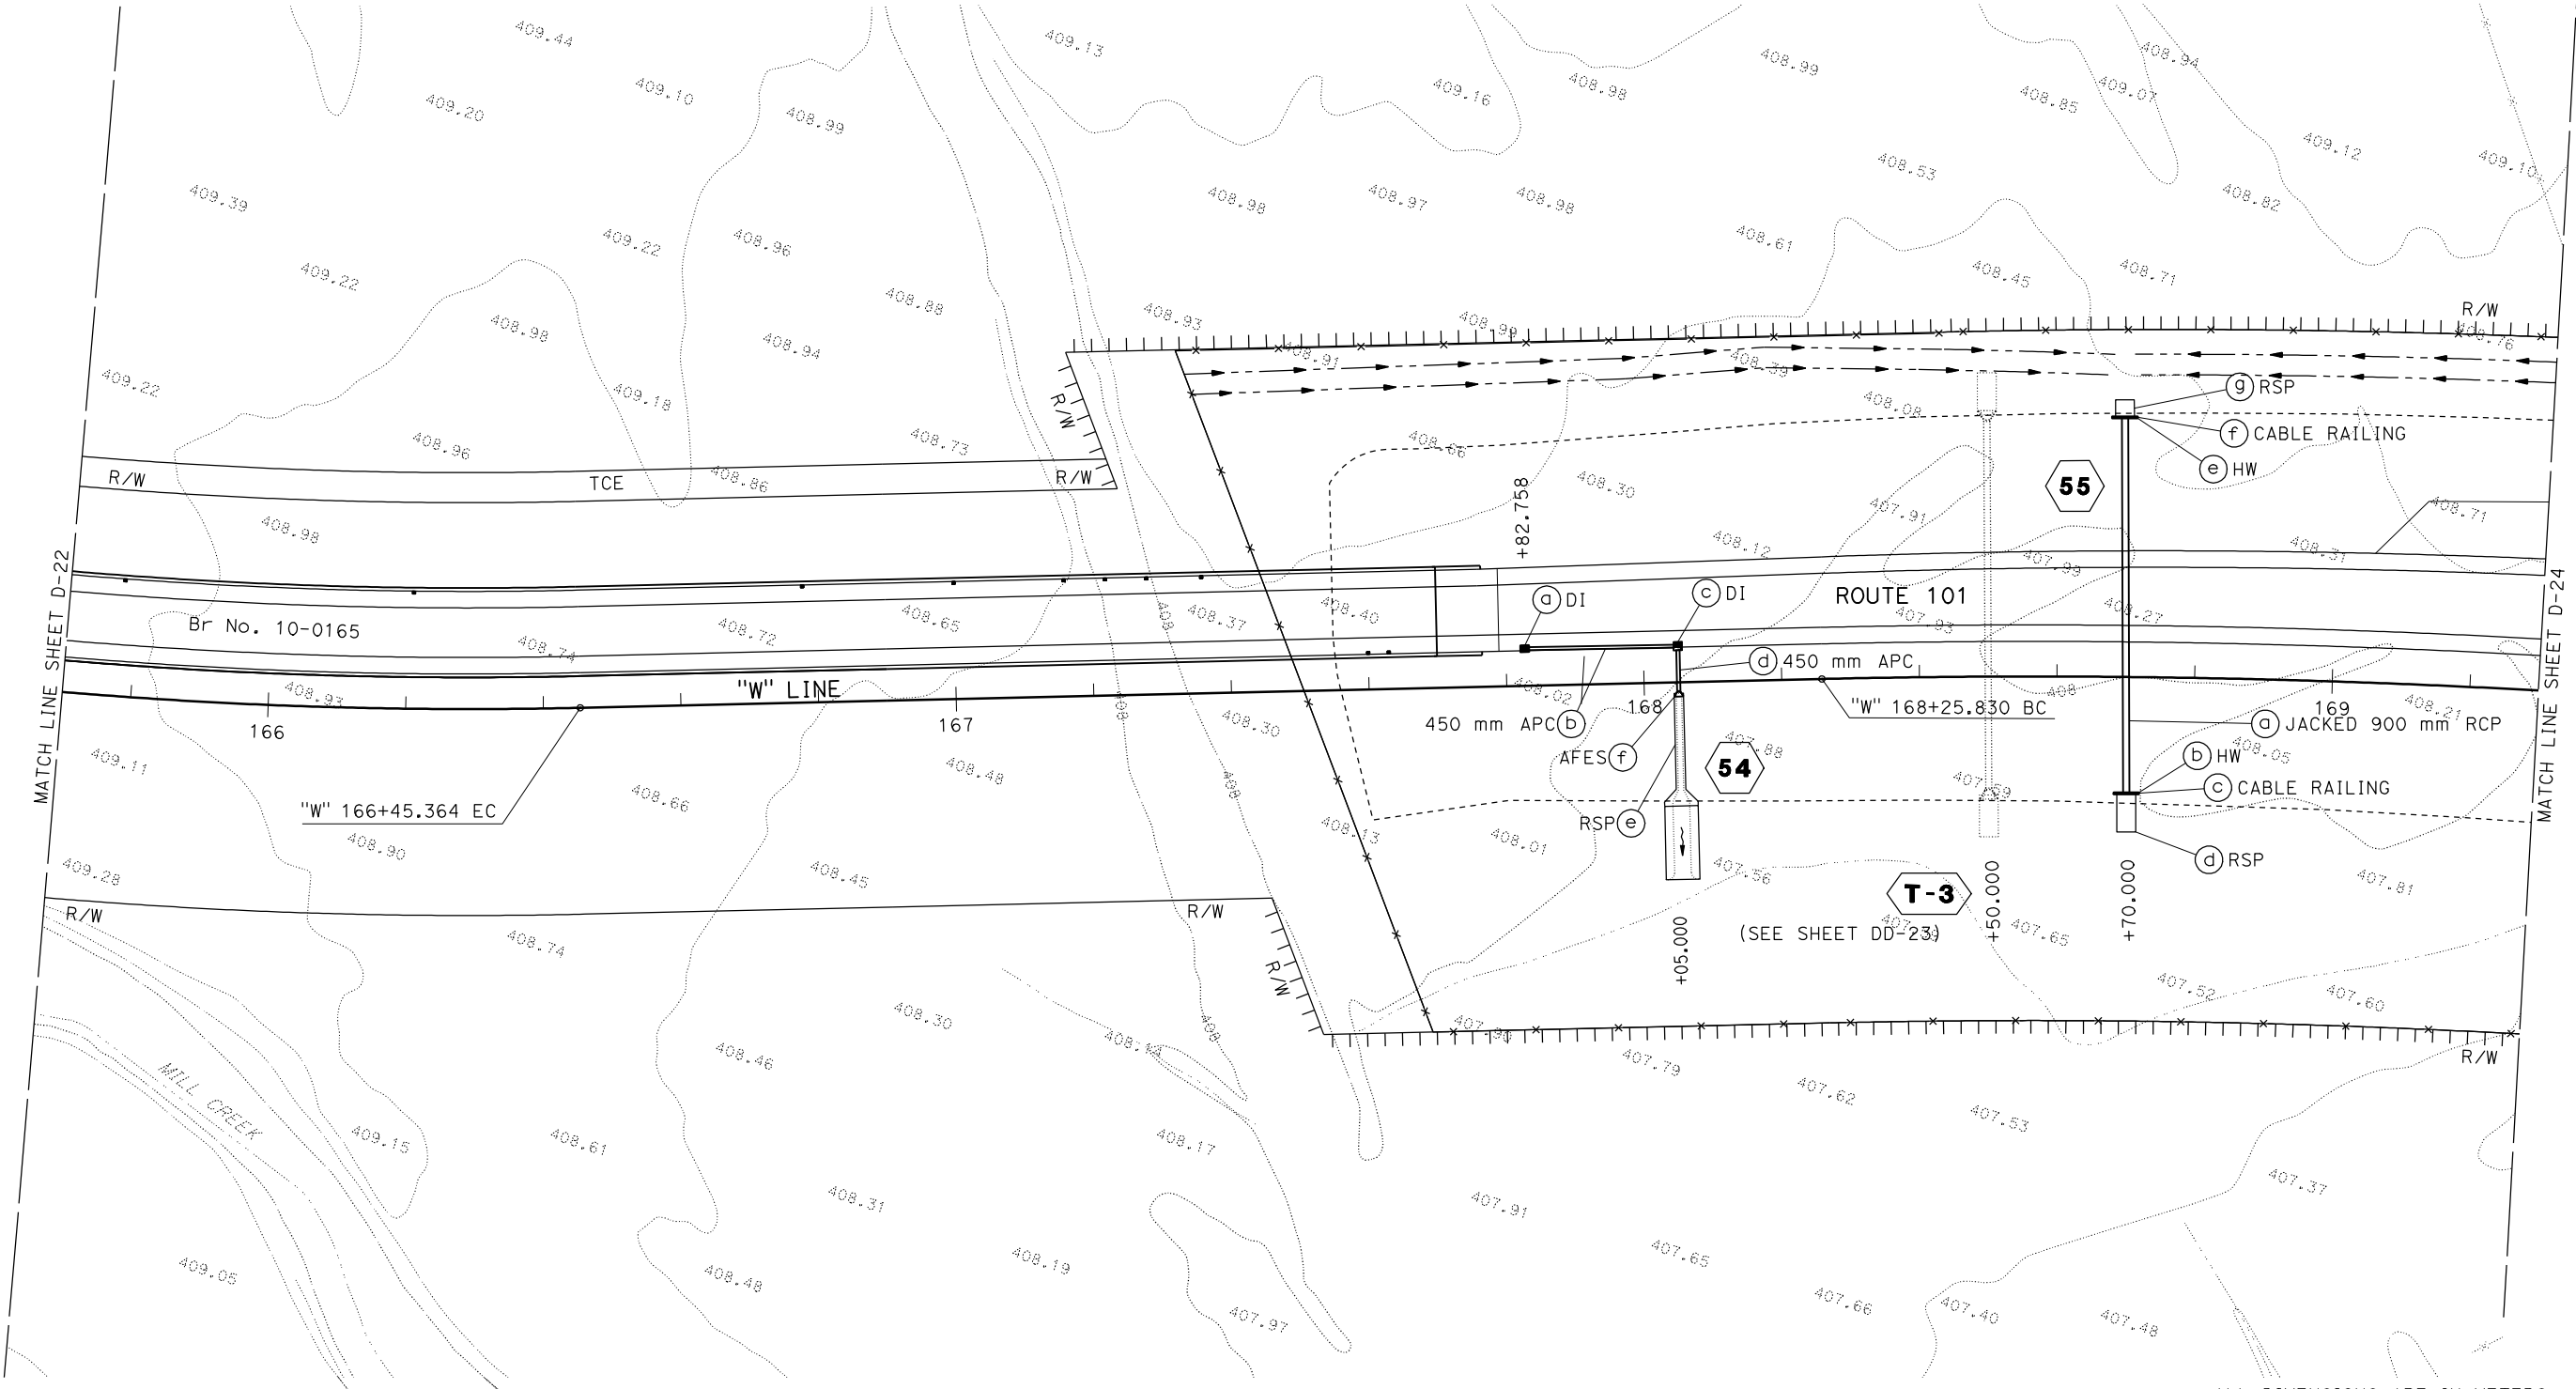


ALL DIMENSIONS ARE IN METERS
UNLESS OTHERWISE SHOWN.

DRAINAGE PLAN
SCALE 1:500

D-23

APPROVED FOR DRAINAGE WORK ONLY.

 

NOTE:
1. FOR COMPLETE RIGHT OF WAY AND ACCURATE ACCESS DATA,
SEE RIGHT OF WAY RECORD MAPS AT DISTRICT OFFICE.

DS No.	FOR MORE INFORMATION SEE SHEET		
○	DP-	DD-	ECD-
56	33	1,3,6,7,10,11	-
57	34	2,3	-



Dist	COUNTY	ROUTE	KILOMETER POST TOTAL PROJECT	SHEET No.	TOTAL SHEETS
01	Men	101	R69.4/78.9		

REGISTERED CIVIL ENGINEER DATE

PLANS APPROVAL DATE

THE STATE OF CALIFORNIA OR ITS OFFICERS OR AGENTS SHALL NOT BE RESPONSIBLE FOR THE ACCURACY OR COMPLETENESS OF ELECTRONIC COPIES OF THIS PLAN SHEET.

REGISTERED PROFESSIONAL ENGINEER


MITCH ANDRUS

No. C48753

Exp. 9-30-12

CIVIL

STATE OF CALIFORNIA

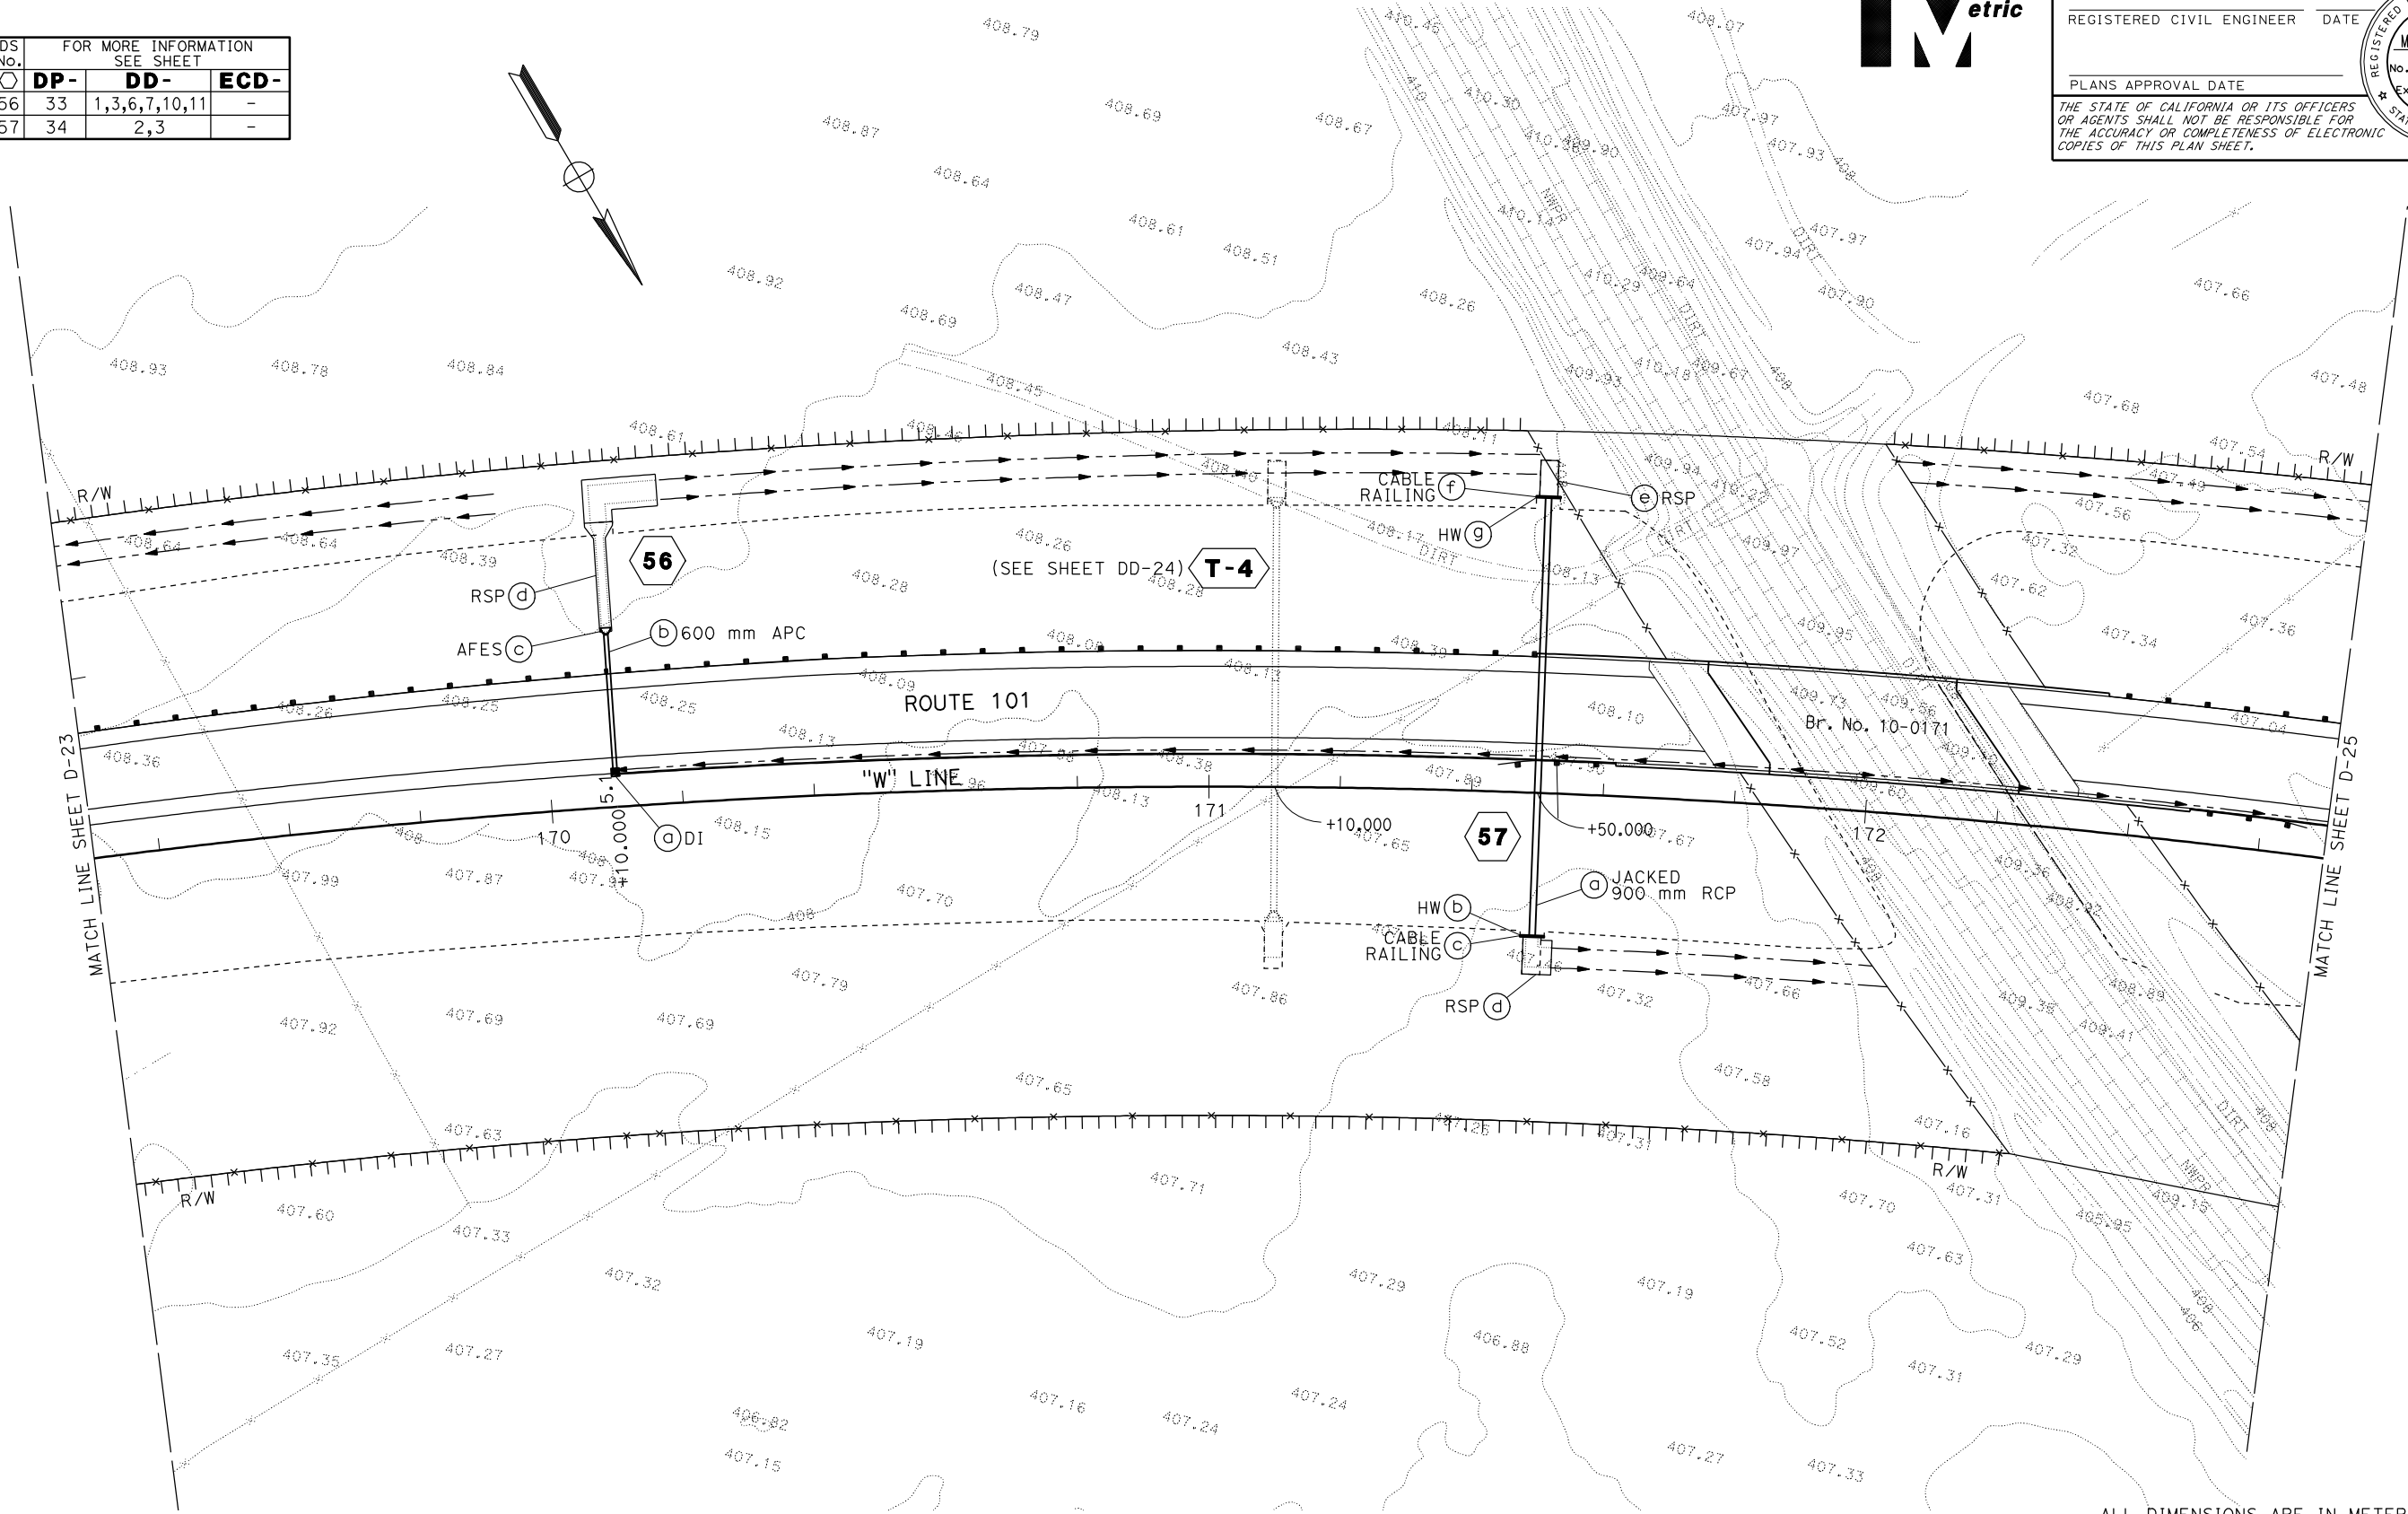


ALL DIMENSIONS ARE IN METERS
UNLESS OTHERWISE SHOWN.

DRAINAGE PLAN

SCALE 1:500

D-24

APPROVED FOR DRAINAGE WORK ONLY.

 

NOTE:

1. FOR COMPLETE RIGHT OF WAY AND ACCURATE ACCESS DATA,
SEE RIGHT OF WAY RECORD MAPS AT DISTRICT OFFICE.


DS No.	FOR MORE INFORMATION SEE SHEET		
	DP-	DD-	ECD-
58	35	2,3	-
59	36	1,6,7,9,11	-
60	37	2,3	-
61	38	2,3	-



Dist	COUNTY	ROUTE	KILOMETER POST TOTAL PROJECT	SHEET No.	TOTAL SHEETS
01	Men	101	R69.4/78.9		

REGISTERED CIVIL ENGINEER	DATE
	
PLANS APPROVAL DATE	

THE STATE OF CALIFORNIA OR ITS OFFICERS
OR AGENTS SHALL NOT BE RESPONSIBLE FOR
THE ACCURACY OR COMPLETENESS OF ELECTRONIC
COPIES OF THIS PLAN SHEET.

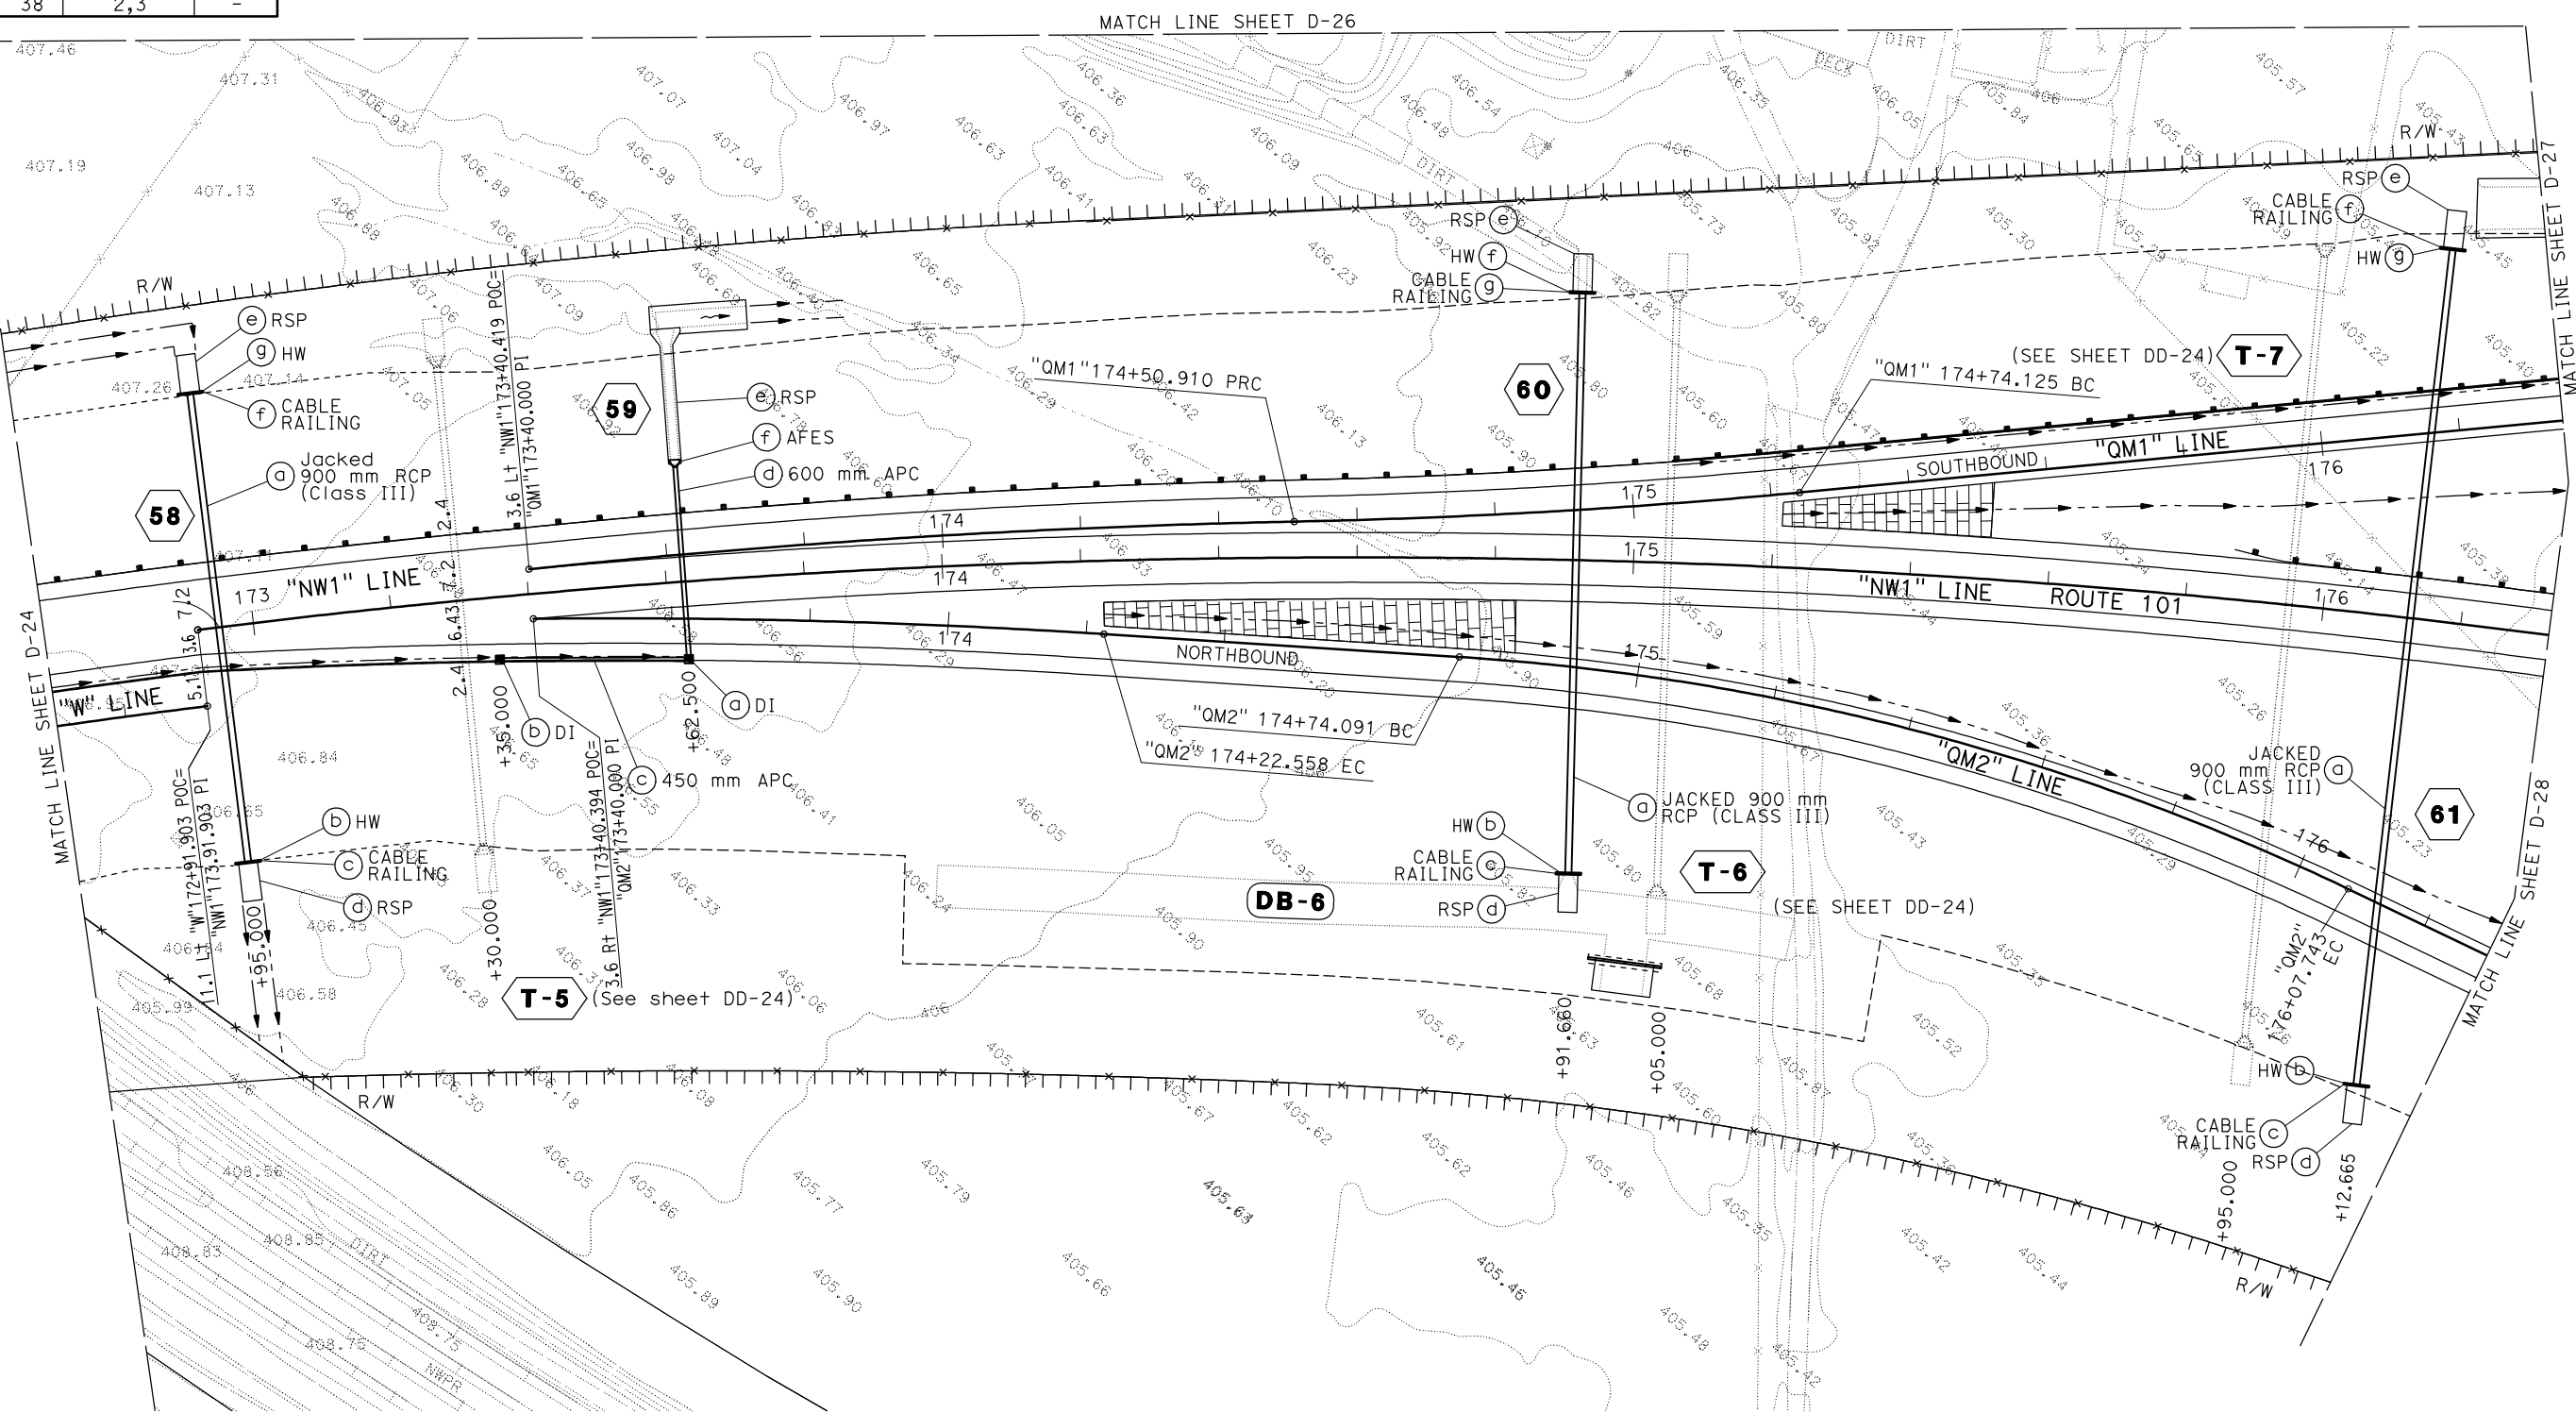


ALL DIMENSIONS ARE IN METERS
UNLESS OTHERWISE SHOWN.

DRAINAGE PLAN

SCALE 1:500

D - 25

APPROVED FOR DRAINAGE WORK ONLY.

 

UNIT 0307

PROJECT NUMBER & PHASE

01000000051

BORDER LAST REVISED 7/2/2010

```


USERNAME => s114430
DGN FILE => 0100000005ia025.dgn

```

RELATIVE BORDER SCALE
IS IN MILLIMETERS

LAST REVISION	DATE PLOTTED => 03-OCT-2011
08-09-11	TIME PLOTTED => 10:33

NOTE:
1. FOR COMPLETE RIGHT OF WAY AND ACCURATE ACCESS DATA,
SEE RIGHT OF WAY RECORD MAPS AT DISTRICT OFFICE.

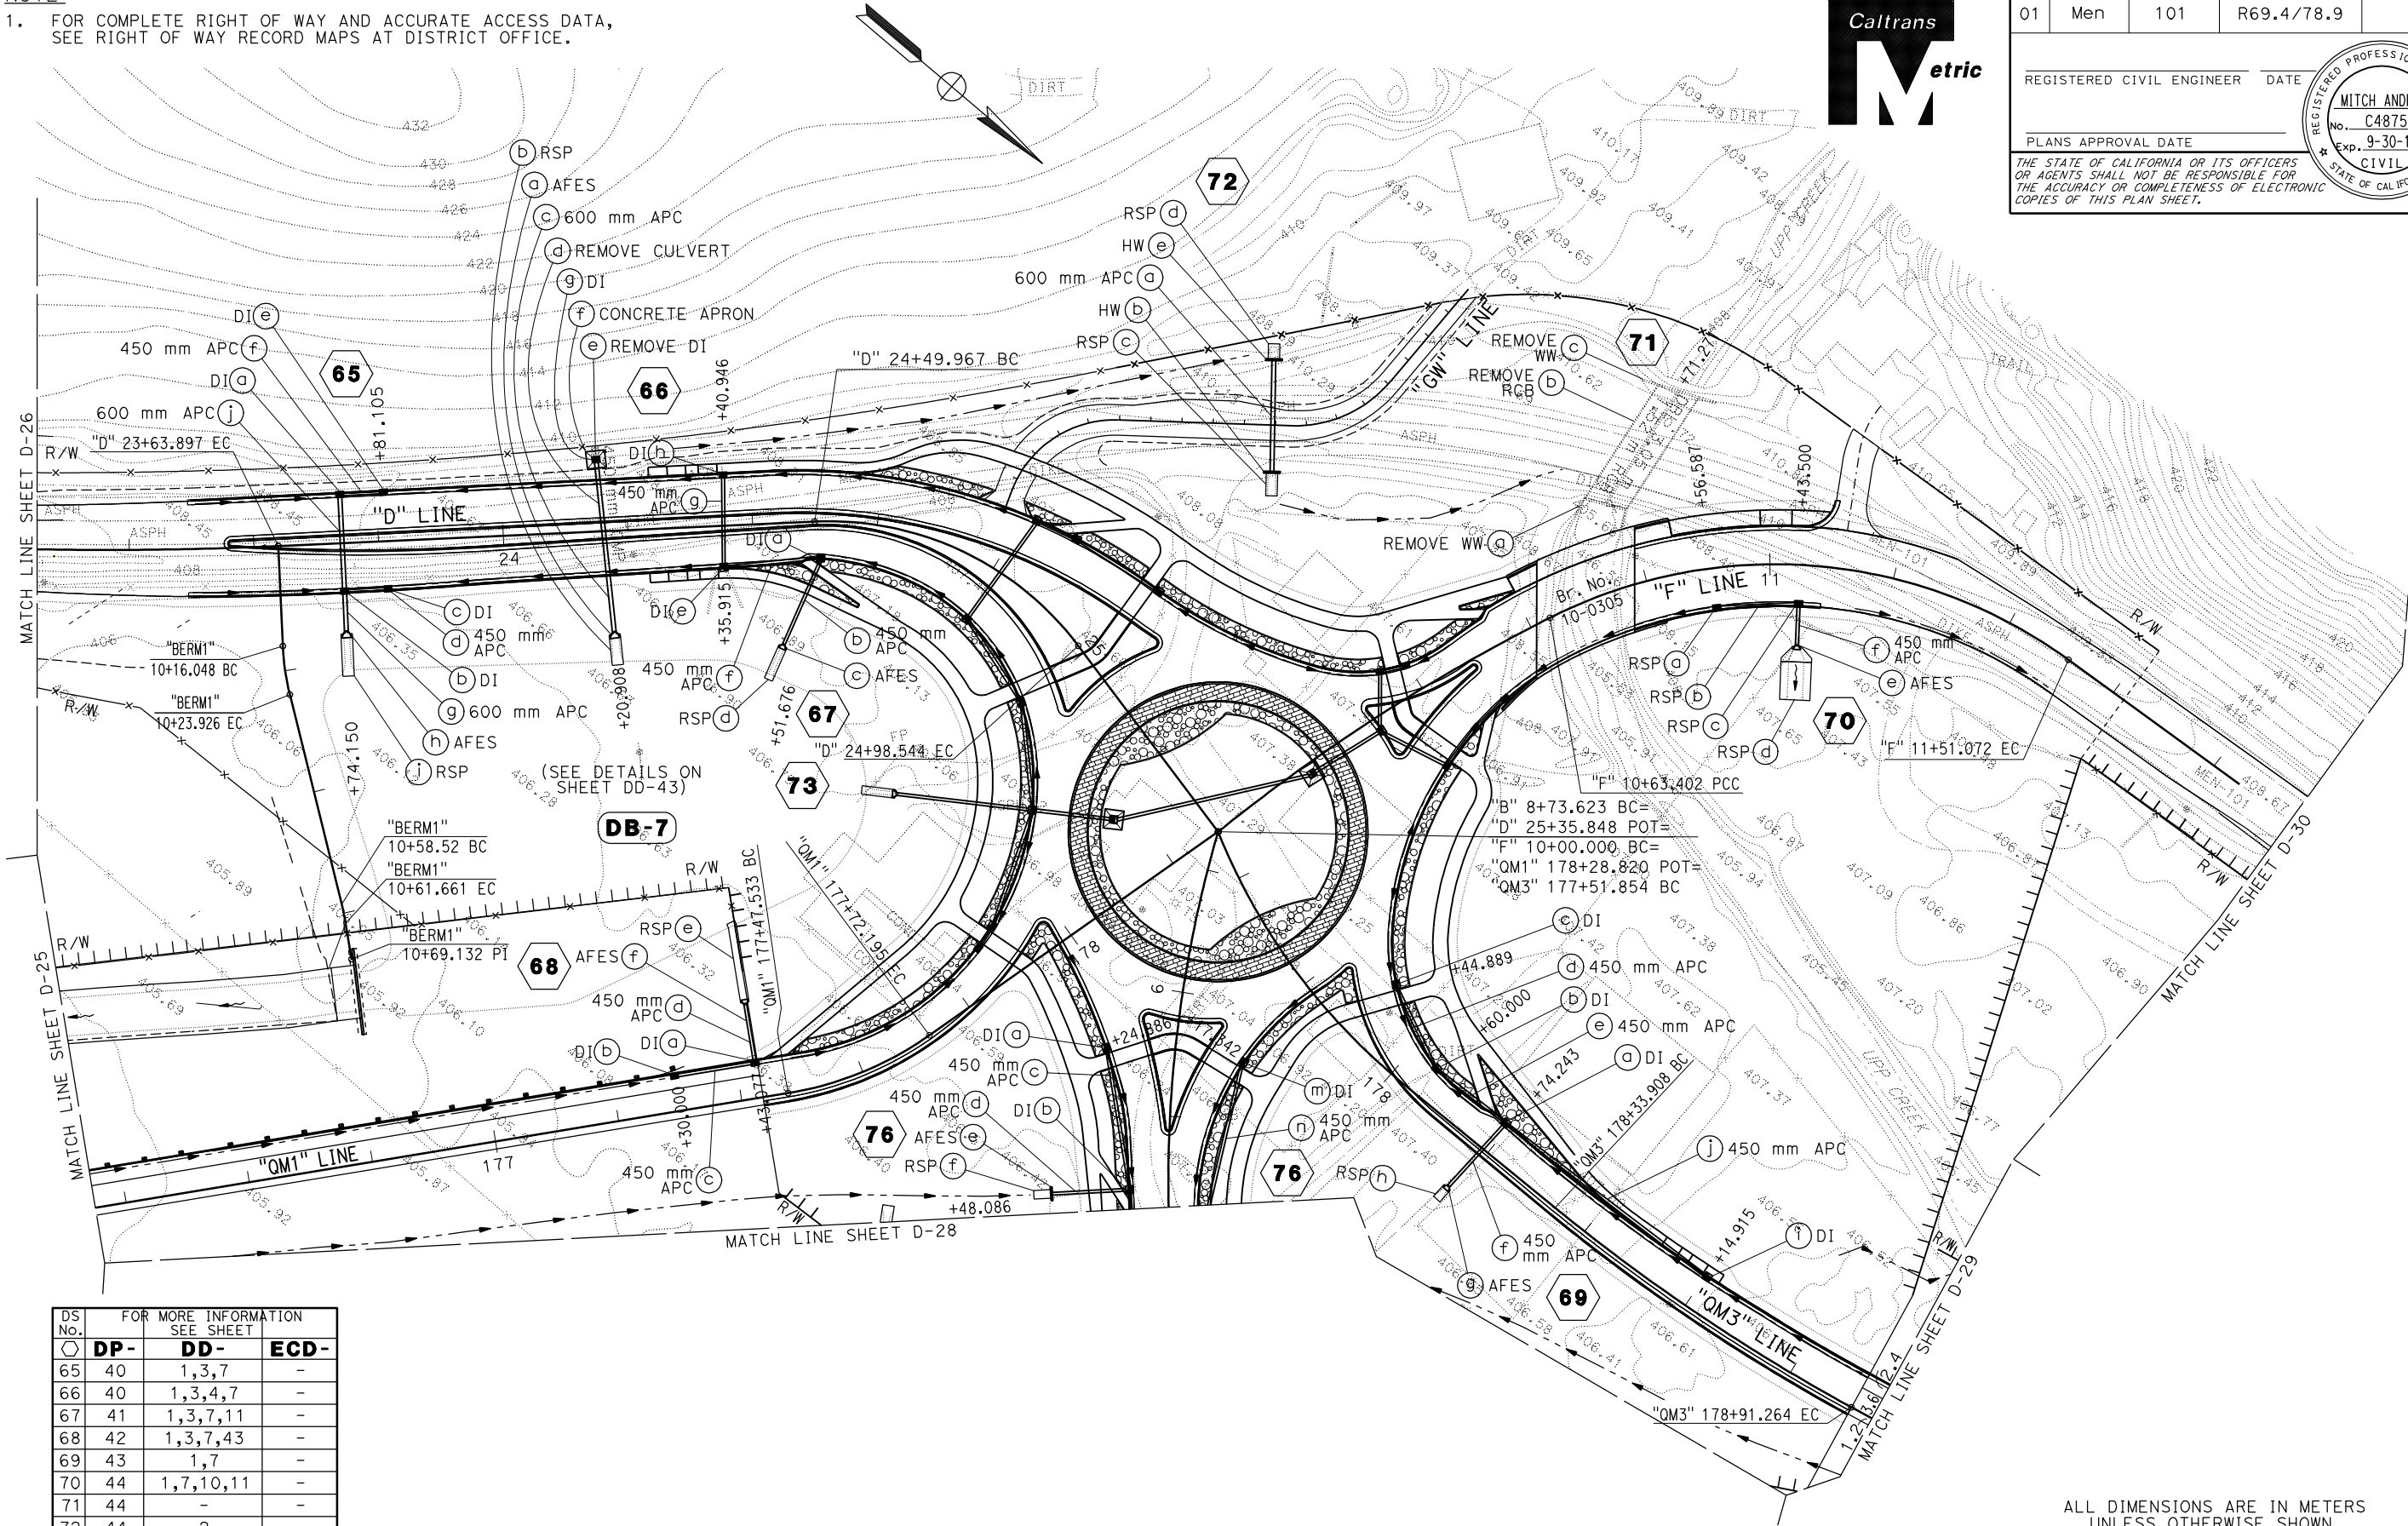

DS No.	FOR MORE INFORMATION SEE SHEET		
	DP-	DD-	ECD-
65	40	1,3,7	-
66	40	1,3,4,7	-
67	41	1,3,7,11	-
68	42	1,3,7,43	-
69	43	1,7	-
70	44	1,7,10,11	-
71	44	-	-
72	44	2	-
73	45,46	1,4,7,8	-
76	48-50	1,2,3,4,7	-

APPROVED FOR DRAINAGE WORK ONLY.

ALL DIMENSIONS ARE IN METERS
UNLESS OTHERWISE SHOWN.

DRAINAGE PLAN
SCALE 1:500

D-27

Dist

COUNTY

ROUTE

KILOMETER POST
TOTAL PROJECT

SHEET No.

TOTAL
SHEETS

01

Men

101

R69.4/78.9

REGISTERED CIVIL ENGINEER

DATE

PLANS APPROVAL DATE

THE STATE OF CALIFORNIA OR ITS OFFICERS
OR AGENTS SHALL NOT BE RESPONSIBLE FOR
THE ACCURACY OR COMPLETENESS OF ELECTRONIC
COPIES OF THIS PLAN SHEET.

REGISTERED PROFESSIONAL ENGINEER

MITCH ANDRUS


No. C48753

Exp. 9-30-12

CIVIL

STATE OF CALIFORNIA

NOTE:
1. FOR COMPLETE RIGHT OF WAY AND ACCURATE ACCESS DATA,
SEE RIGHT OF WAY RECORD MAPS AT DISTRICT OFFICE.

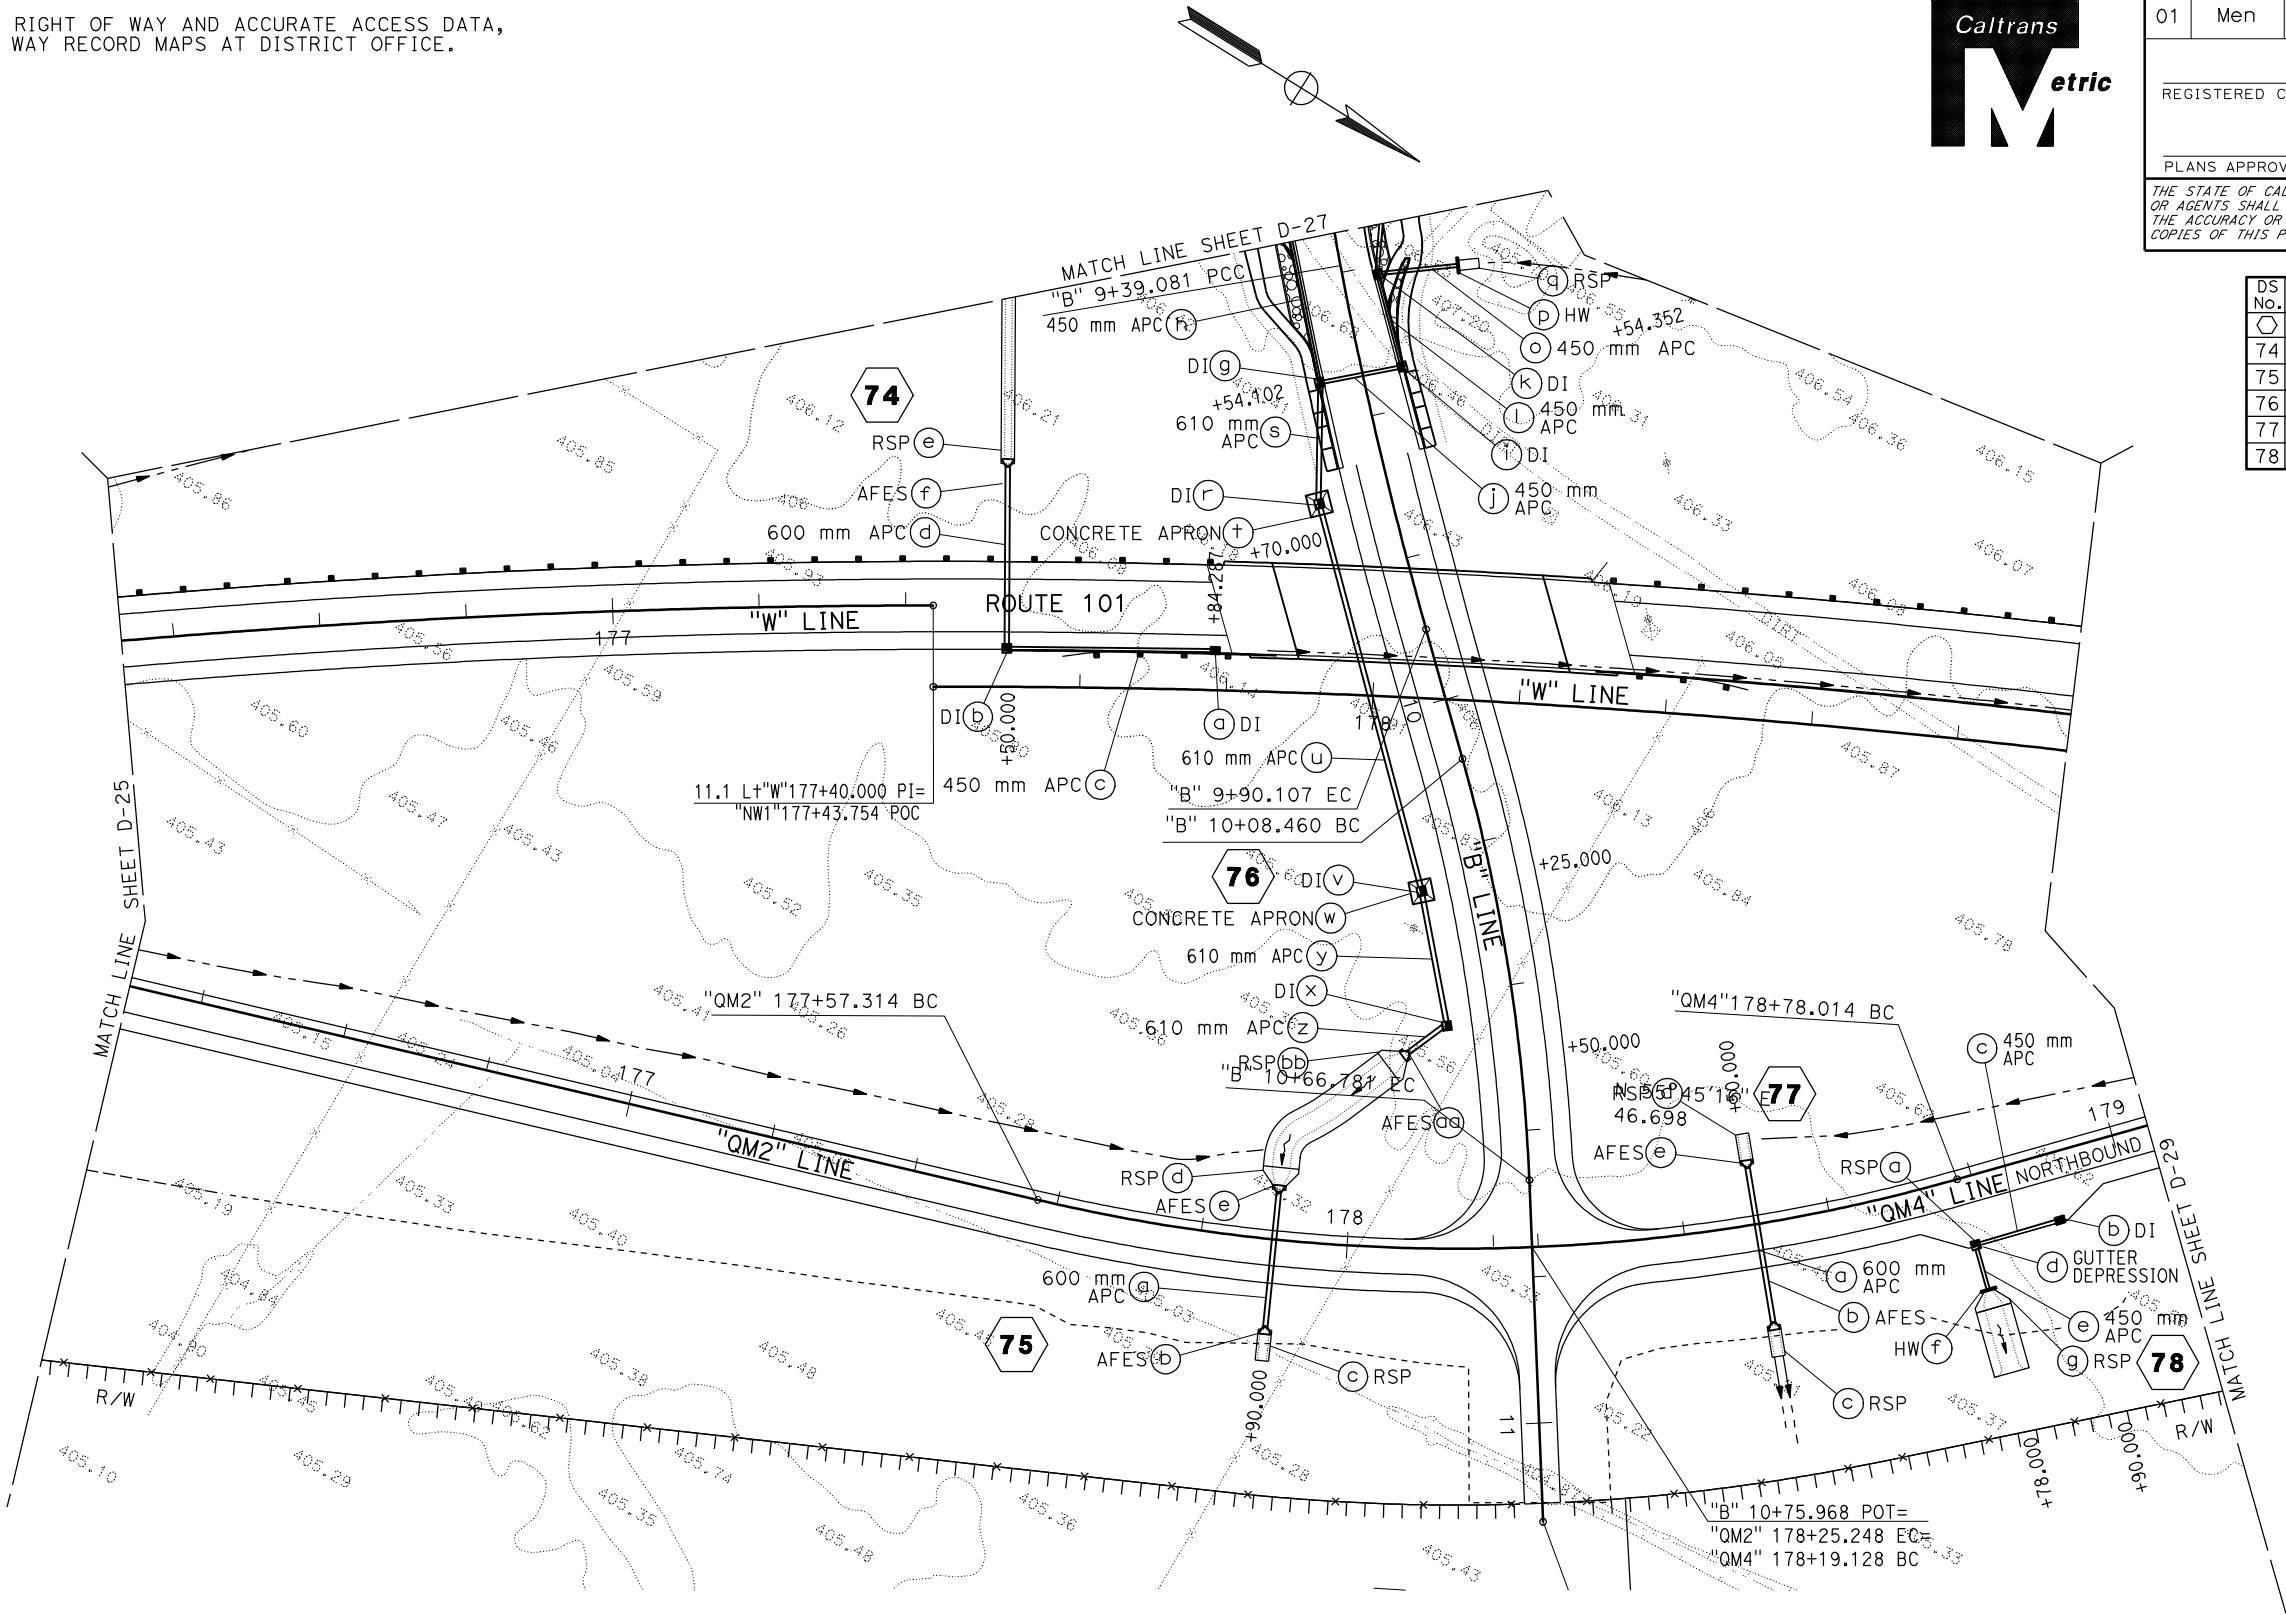

Dist	COUNTY	ROUTE	KILOMETER POST TOTAL PROJECT	SHEET No.	TOTAL SHEETS
01	Men	101	R69.4/78.9		

REGISTERED CIVIL ENGINEER DATE

PLANS APPROVAL DATE

THE STATE OF CALIFORNIA OR ITS OFFICERS
OR AGENTS SHALL NOT BE RESPONSIBLE FOR
THE ACCURACY OR COMPLETENESS OF ELECTRONIC
COPIES OF THIS PLAN SHEET.

REGISTERED PROFESSIONAL ENGINEER
MITCH ANDRUS
No. C48753
Exp. 9-30-12
CIVIL
STATE OF CALIFORNIA

DS No.	FOR MORE INFORMATION SEE SHEET		
○ DP -	DD -	ECD -	
74	47	1,7,11	-
75	47	1,10	-
76	48-50	1,2,4,6,7,10,11	-
77	51	1	-
78	51	2,4,6,7,10,11	-

APPROVED FOR DRAINAGE WORK ONLY.

ALL DIMENSIONS ARE IN METERS
UNLESS OTHERWISE SHOWN.

DRAINAGE PLAN

SCALE 1:500

D-28

NOTE:
1. FOR COMPLETE RIGHT OF WAY AND ACCURATE ACCESS DATA,
SEE RIGHT OF WAY RECORD MAPS AT DISTRICT OFFICE.



Dist

COUNTY

ROUTE

KILOMETER POST TOTAL PROJECT

SHEET No.

TOTAL SHEETS

01

Men

101

R69.4/78.9

REGISTERED CIVIL ENGINEER

DATE

PLANS APPROVAL DATE

THE STATE OF CALIFORNIA OR ITS OFFICERS OR AGENTS SHALL NOT BE RESPONSIBLE FOR THE ACCURACY OR COMPLETENESS OF ELECTRONIC COPIES OF THIS PLAN SHEET.

REGISTERED PROFESSIONAL ENGINEER

MITCH ANDRUS


No. C48753

Exp. 9-30-12

CIVIL

STATE OF CALIFORNIA

DS No.	FOR MORE INFORMATION SEE SHEET		
DP-	DD-	ECD-	
79	52	1,3,7	-
80	52	2,7	-
81	53	1,10,11	-
82	53	1,4,7,11,44	-
83	54	2,4,7,11	-
84	54	1	-

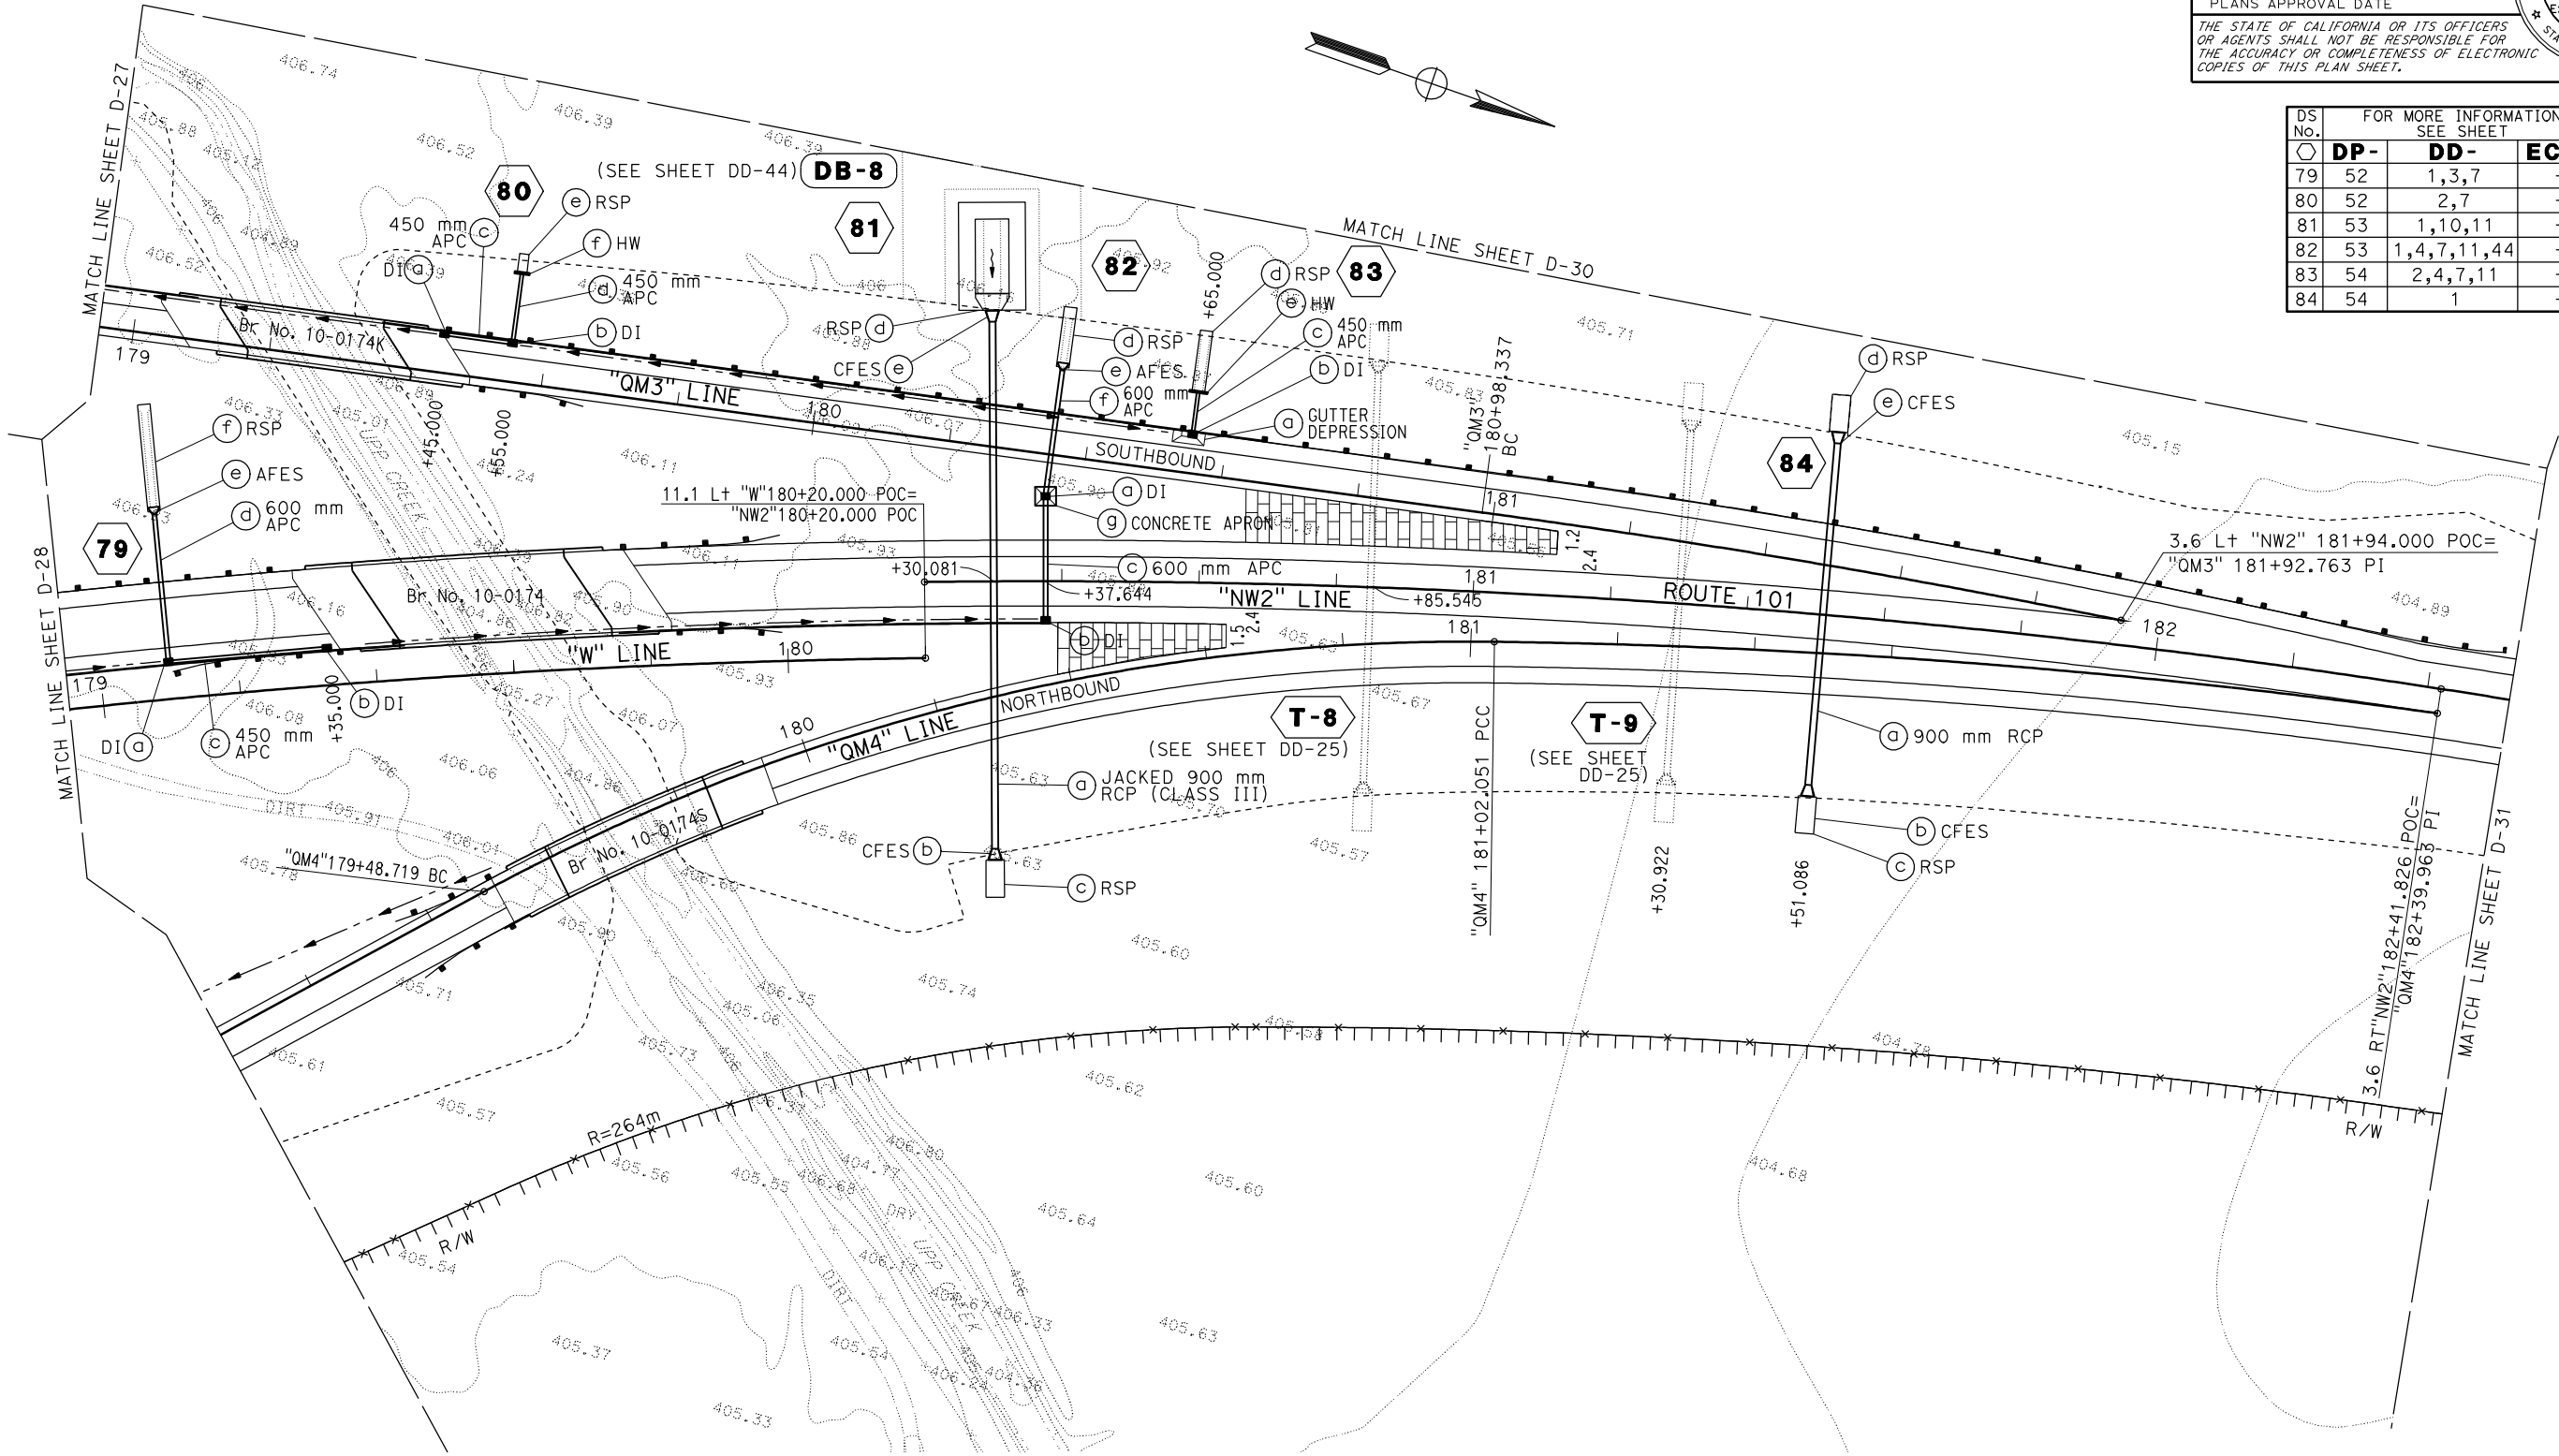

ALL DIMENSIONS ARE IN METERS
UNLESS OTHERWISE SHOWN.

DRAINAGE PLAN

SCALE 1:500

NOTE:

1. FOR COMPLETE RIGHT OF WAY AND ACCURATE ACCESS DATA, SEE RIGHT OF WAY RECORD MAPS AT DISTRICT OFFICE.

2. THERE ARE NO DRAINAGE SYSTEMS ON THIS SHEET.



Dist	COUNTY	ROUTE	KILOMETER POST TOTAL PROJECT	SHEET No.	TOTAL SHEETS
01	Men	101	R69.4/78.9		

REGISTERED CIVIL ENGINEER DATE

PLANS APPROVAL DATE

REGISTERED PROFESSIONAL ENGINEER

MITCH ANDRUS


No. C48753

Exp. 9-30-12

CIVIL

STATE OF CALIFORNIA

THE STATE OF CALIFORNIA OR ITS OFFICERS OR AGENTS SHALL NOT BE RESPONSIBLE FOR THE ACCURACY OR COMPLETENESS OF ELECTRONIC COPIES OF THIS PLAN SHEET.

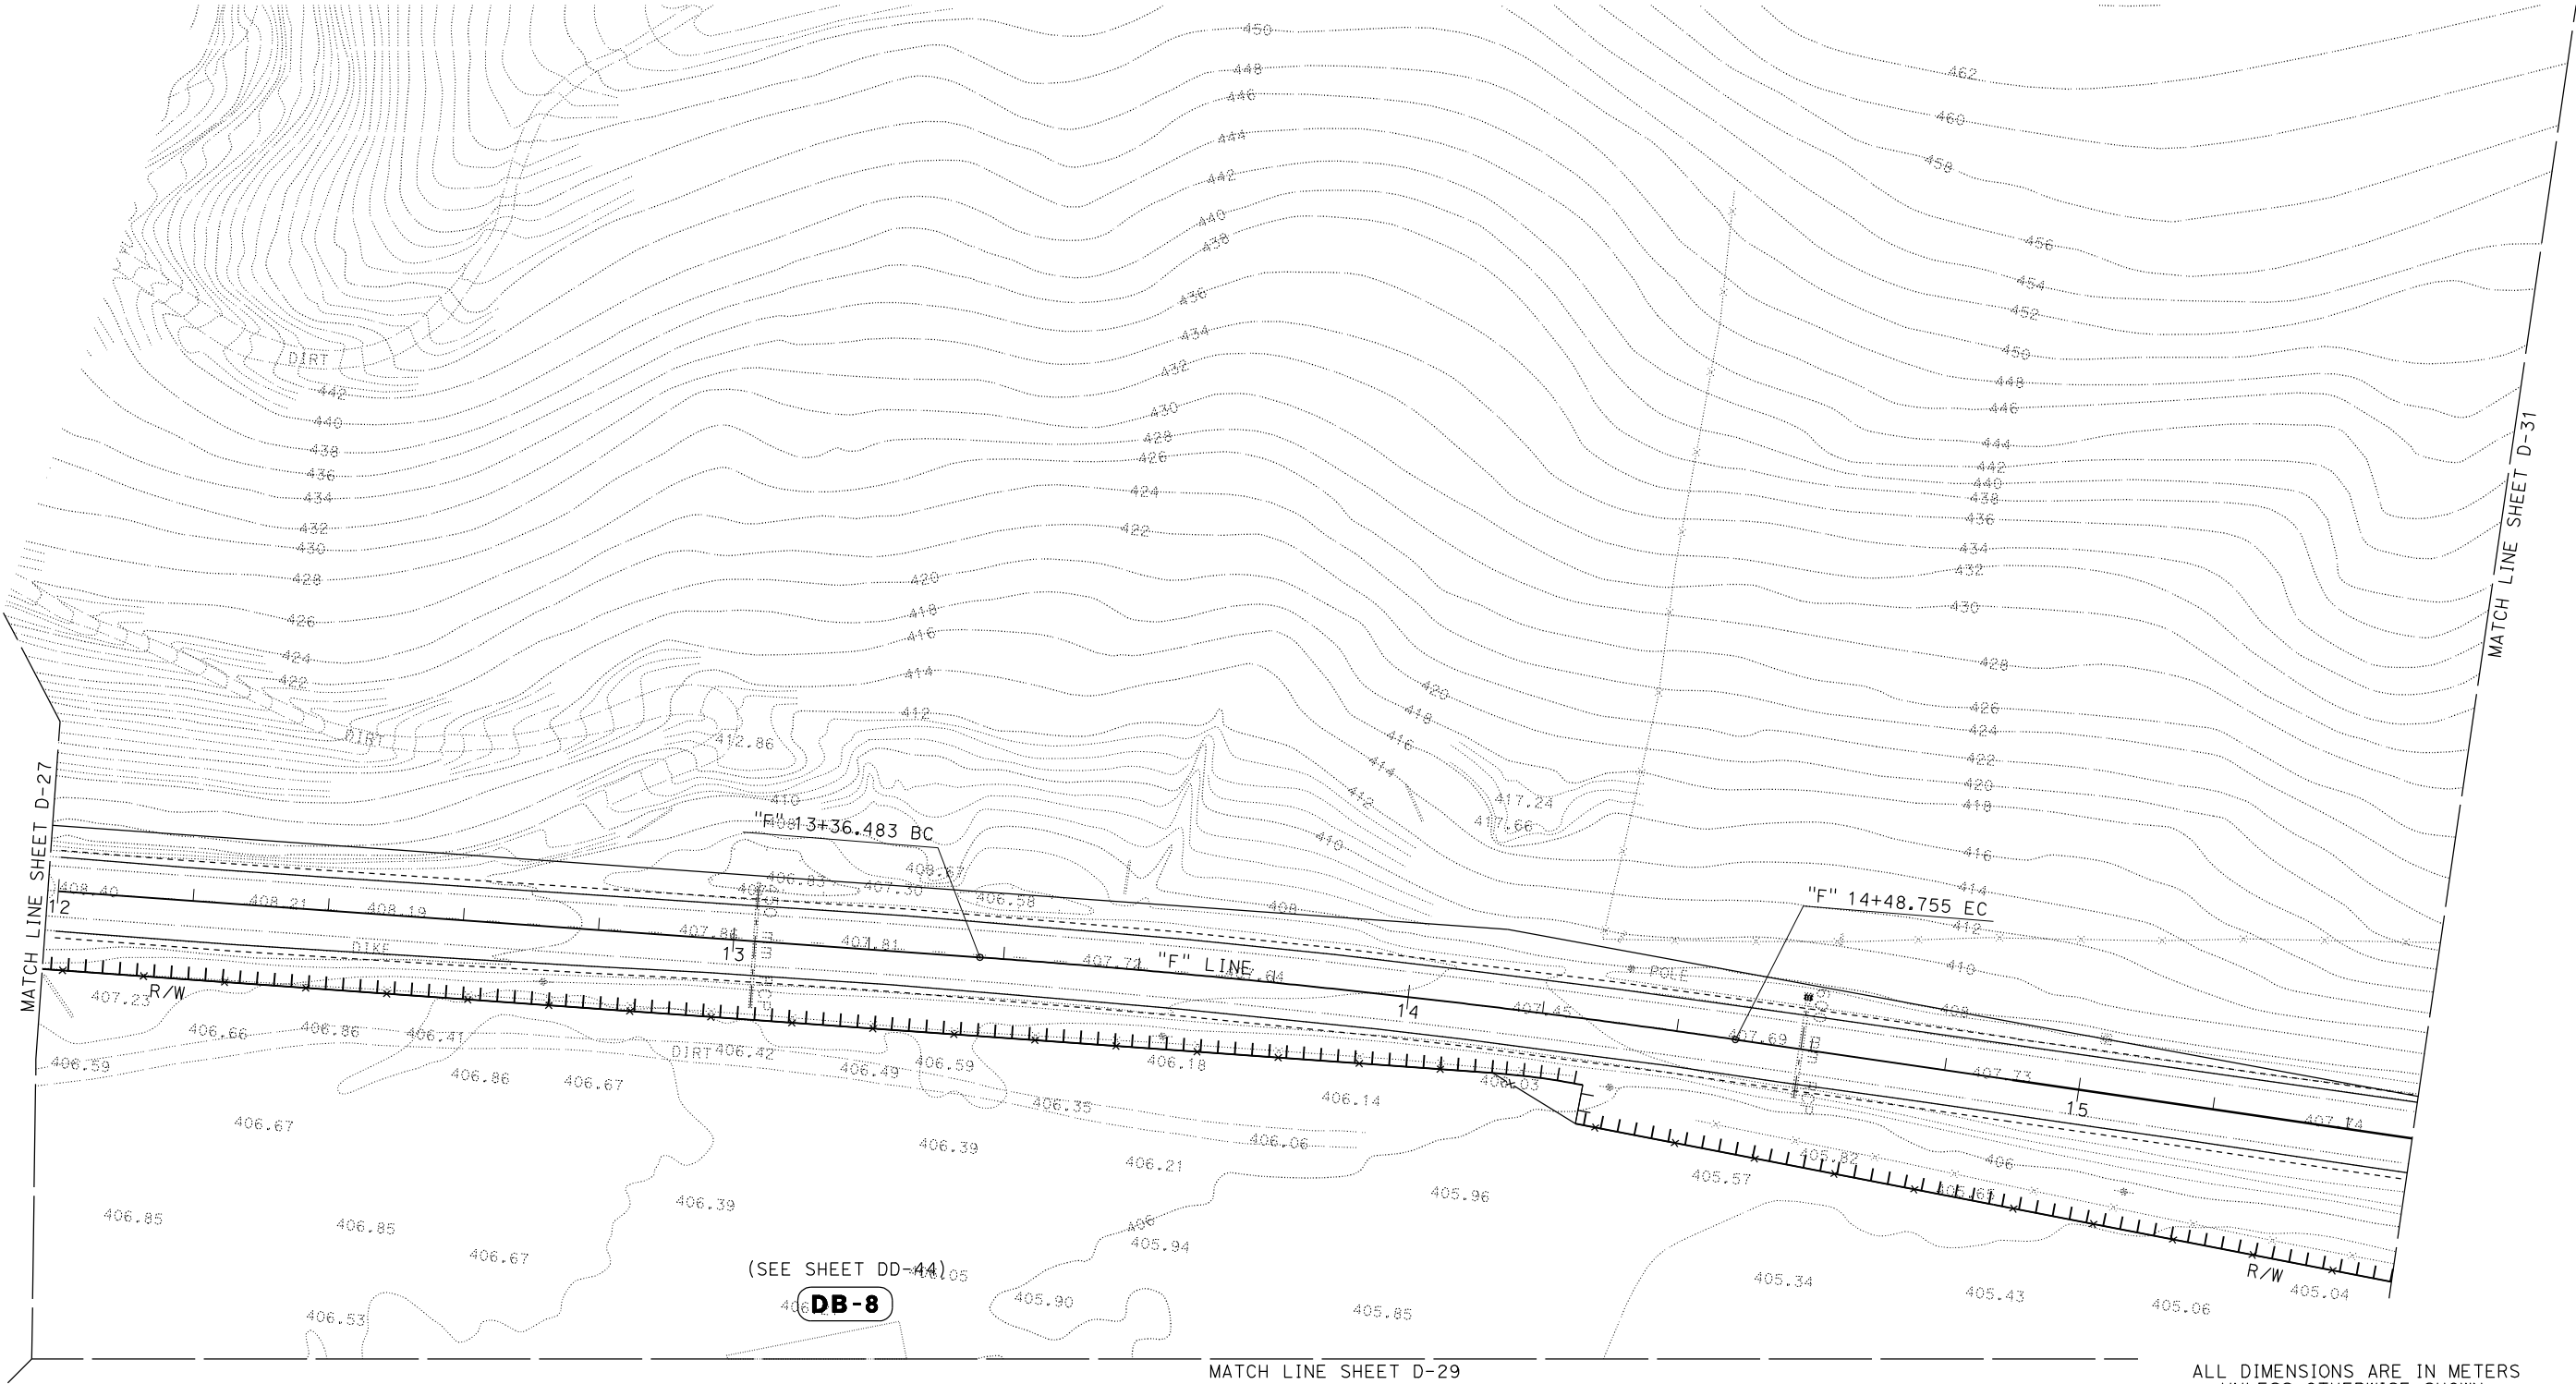

APPROVED FOR DRAINAGE WORK ONLY.

ALL DIMENSIONS ARE IN METERS
UNLESS OTHERWISE SHOWN.


DRAINAGE PLAN

SCALE 1:500

D-30

NOTE:
1. FOR COMPLETE RIGHT OF WAY AND ACCURATE ACCESS DATA,
SEE RIGHT OF WAY RECORD MAPS AT DISTRICT OFFICE.

DS No.	FOR MORE INFORMATION SEE SHEET		
	DP-	DD-	ECD-
85	55	1	-
86	55	2	-
87	56	1,3,6,7,10	-

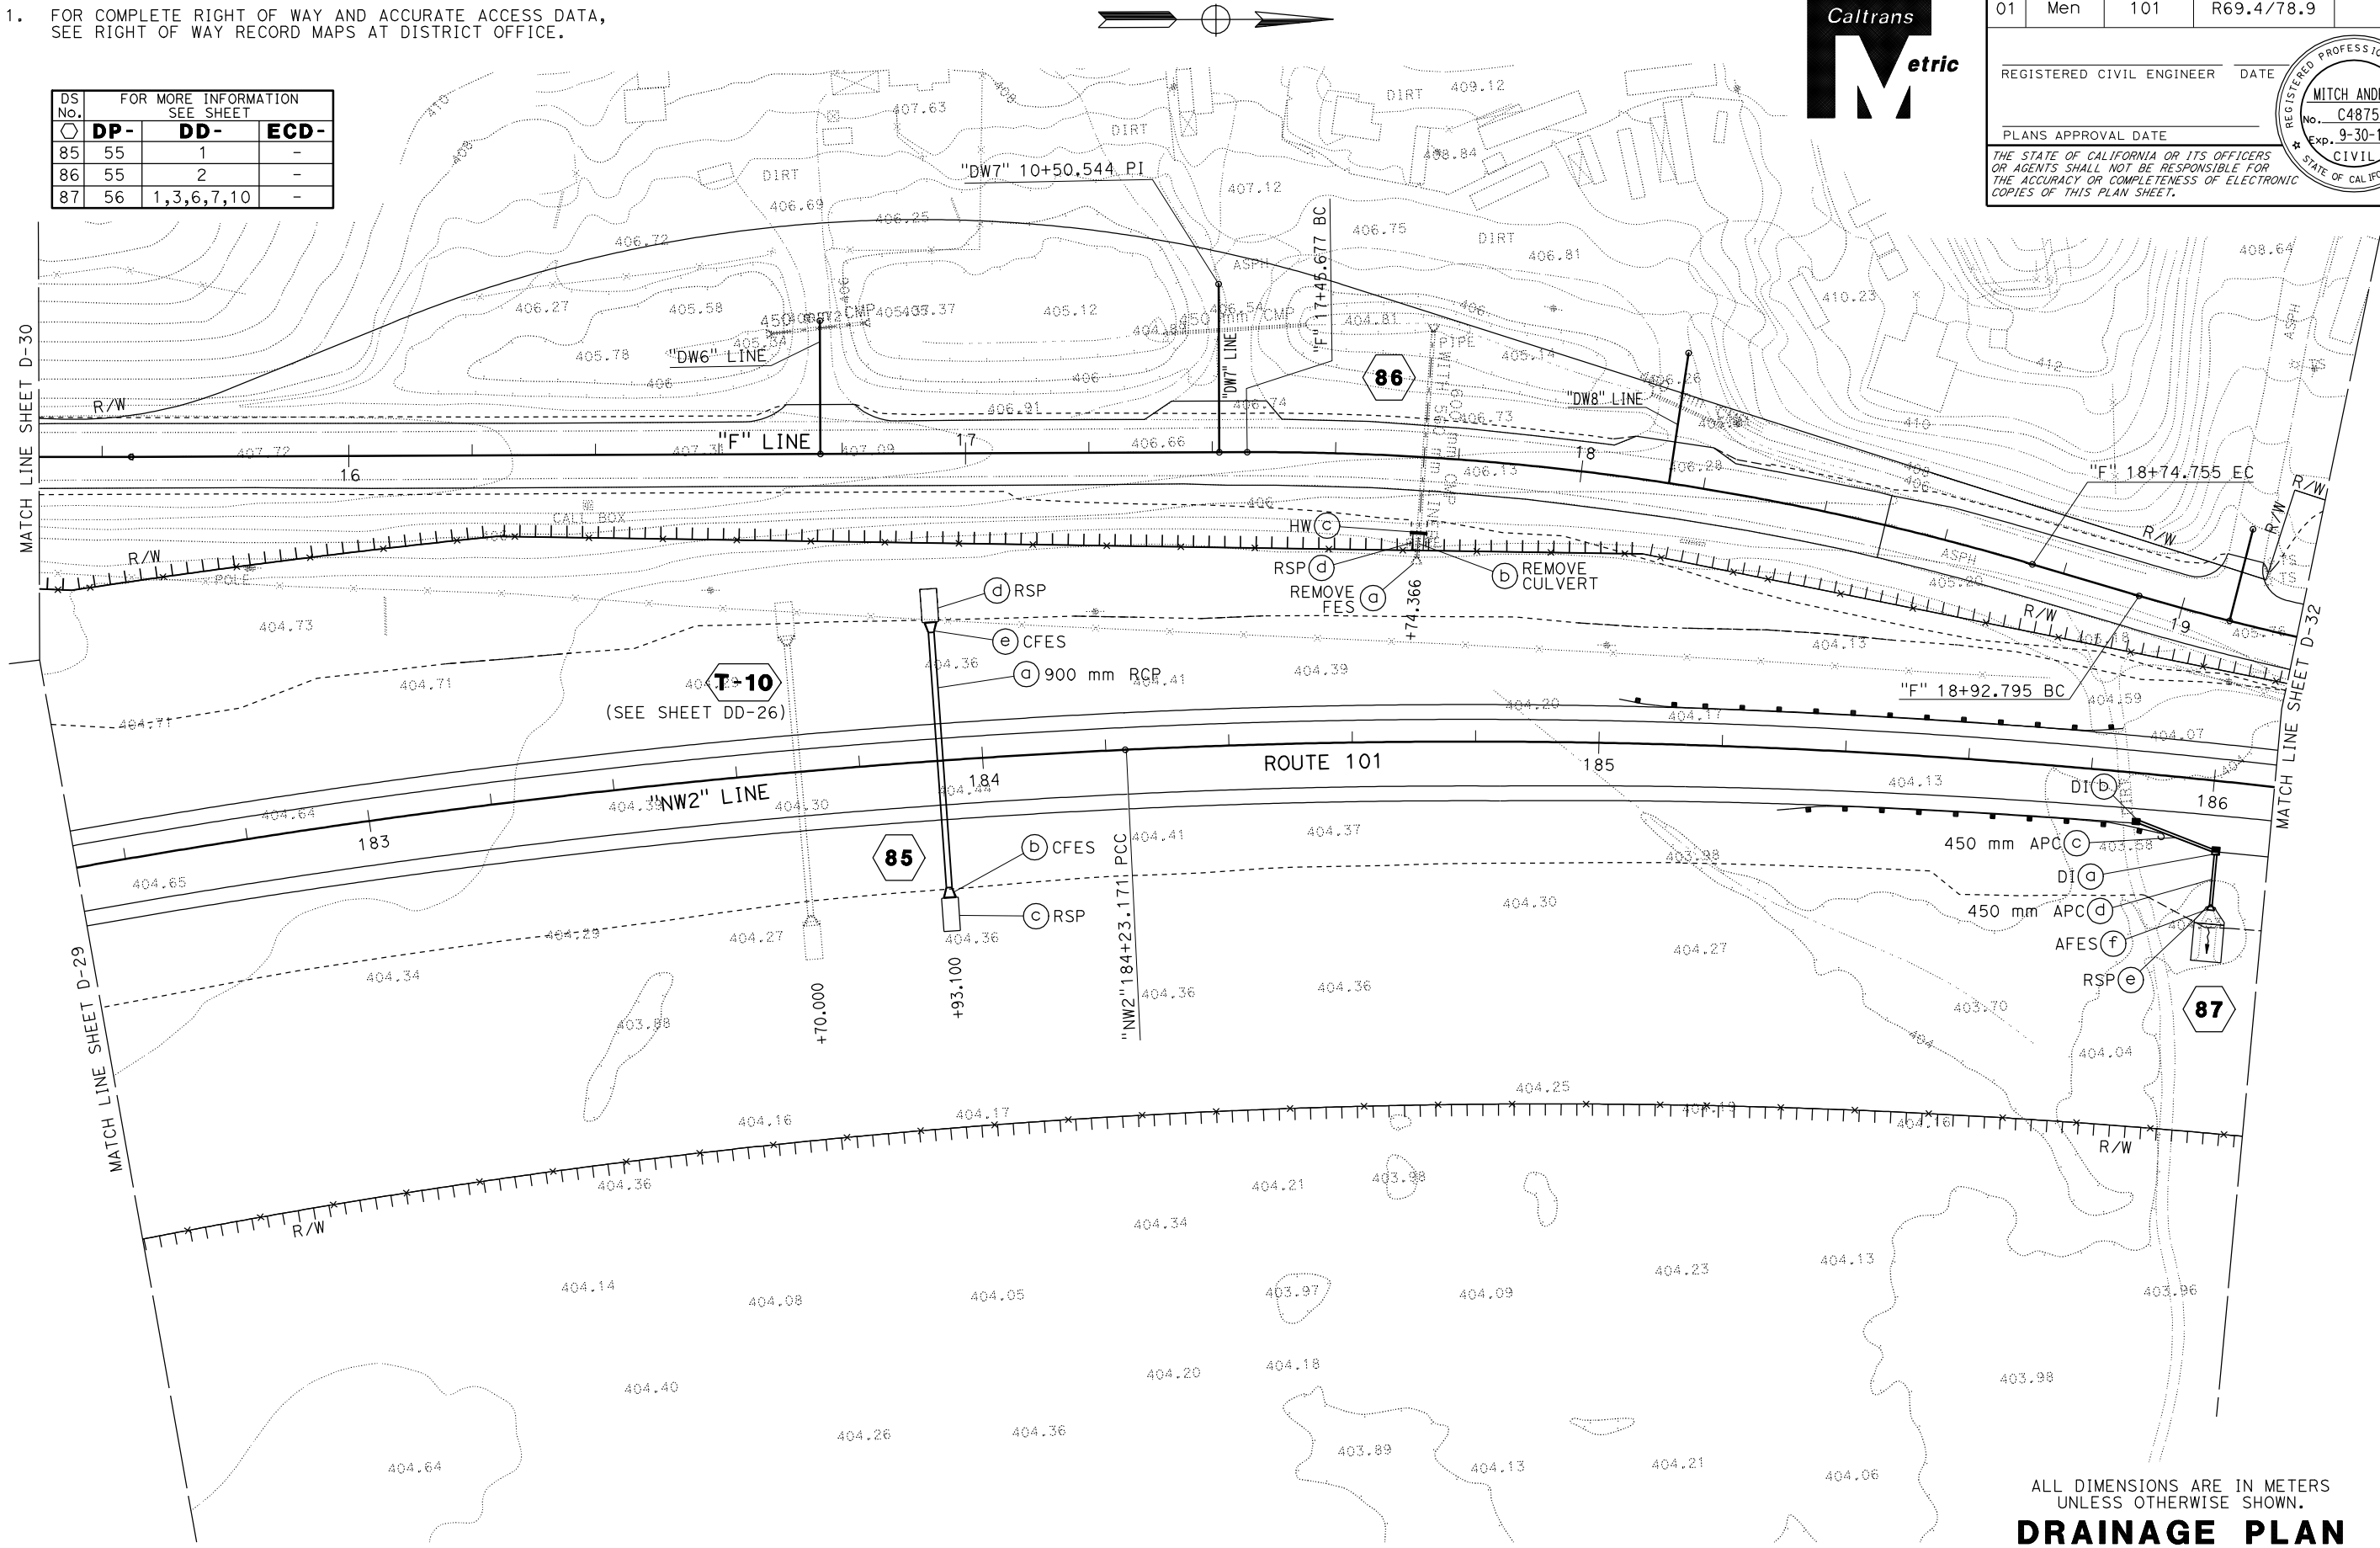

Dist	COUNTY	ROUTE	KILOMETER POST TOTAL PROJECT	SHEET No.	TOTAL SHEETS
01	Men	101	R69.4/78.9		

REGISTERED CIVIL ENGINEER DATE

PLANS APPROVAL DATE

THE STATE OF CALIFORNIA OR ITS OFFICERS OR AGENTS SHALL NOT BE RESPONSIBLE FOR THE ACCURACY OR COMPLETENESS OF ELECTRONIC COPIES OF THIS PLAN SHEET.

REGISTERED PROFESSIONAL ENGINEER
No. C48753
Exp. 9-30-12
CIVIL
STATE OF CALIFORNIA

ALL DIMENSIONS ARE IN METERS
UNLESS OTHERWISE SHOWN.
DRAINAGE PLAN
SCALE 1:500

APPROVED FOR DRAINAGE WORK ONLY.

D-31

NOTE:
1. FOR COMPLETE RIGHT OF WAY AND ACCURATE ACCESS DATA,
SEE RIGHT OF WAY RECORD MAPS AT DISTRICT OFFICE.



Dist	COUNTY	ROUTE	KILOMETER POST TOTAL PROJECT	SHEET No.	TOTAL SHEETS
01	Men	101	R69.4/78.9		

REGISTERED CIVIL ENGINEER DATE

PLANS APPROVAL DATE

THE STATE OF CALIFORNIA OR ITS OFFICERS OR AGENTS SHALL NOT BE RESPONSIBLE FOR THE ACCURACY OR COMPLETENESS OF ELECTRONIC COPIES OF THIS PLAN SHEET.

REGISTERED PROFESSIONAL ENGINEER


MITCH ANDRUS

No. C48753

Exp. 9-30-12

CIVIL

STATE OF CALIFORNIA

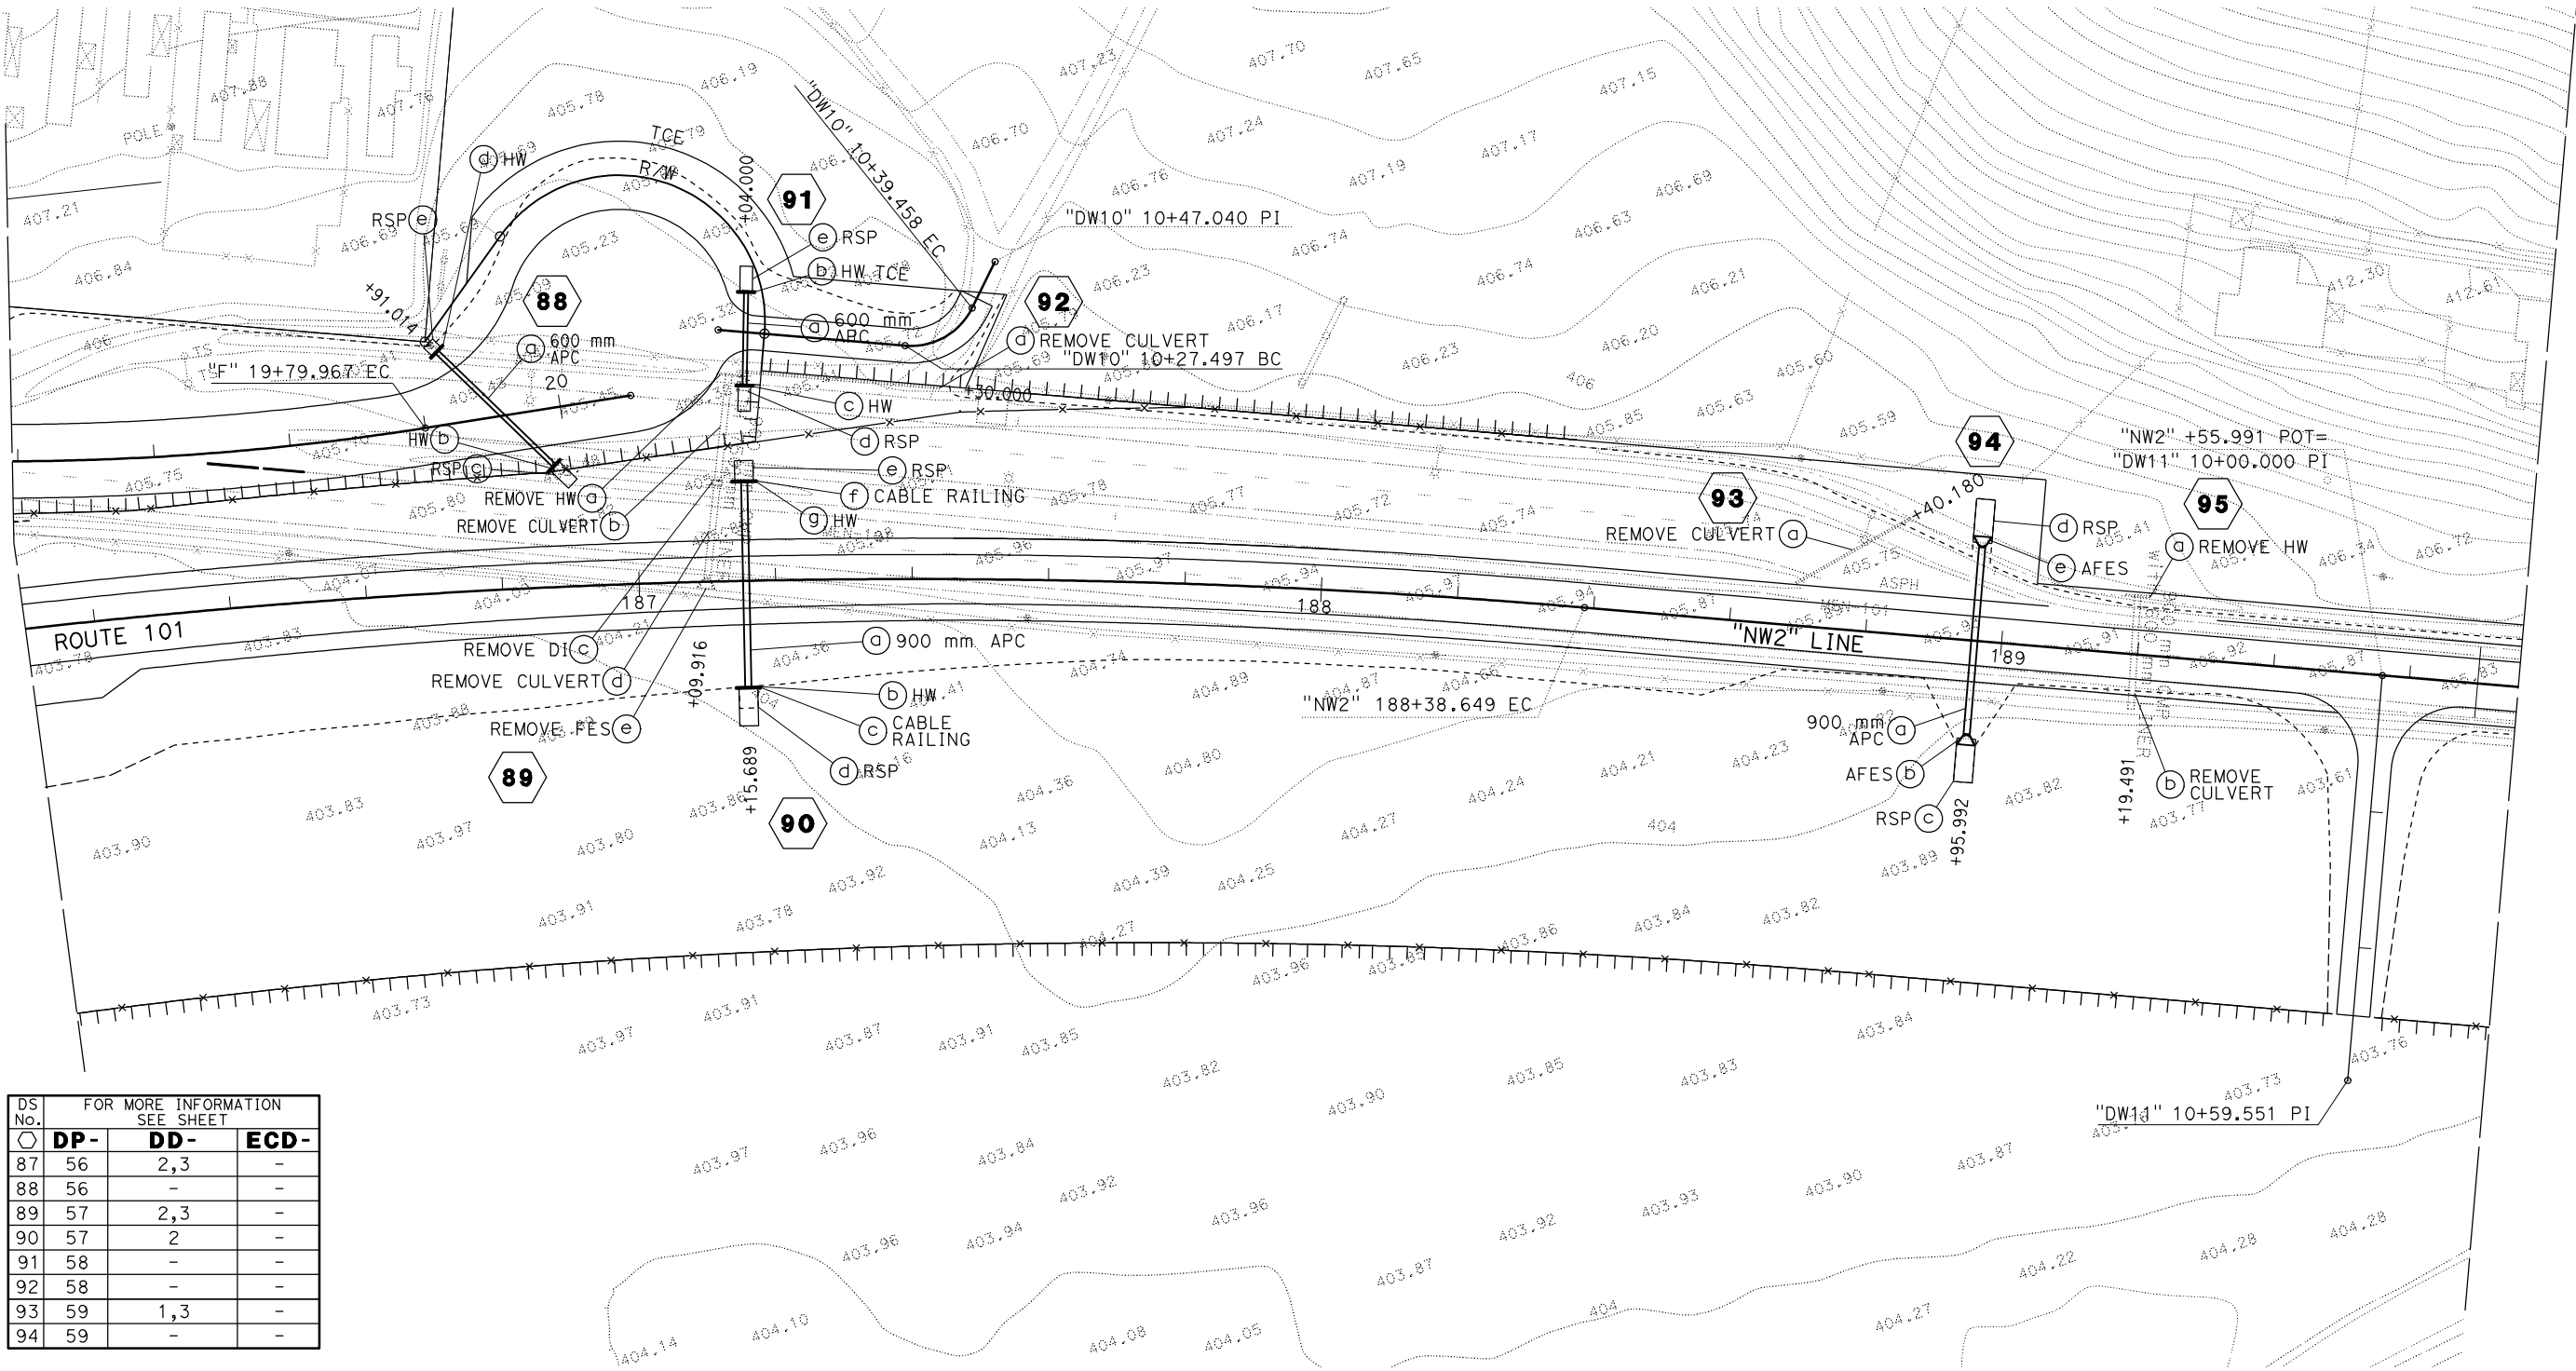

DS No.	FOR MORE INFORMATION SEE SHEET		
	DP-	DD-	ECD-
87	56	2,3	-
88	56	-	-
89	57	2,3	-
90	57	2	-
91	58	-	-
92	58	-	-
93	59	1,3	-
94	59	-	-

APPROVED FOR DRAINAGE WORK ONLY.

ALL DIMENSIONS ARE IN METERS
UNLESS OTHERWISE SHOWN.

DRAINAGE PLAN


SCALE 1:500

D-32

NOTE:

1. FOR COMPLETE RIGHT OF WAY AND ACCURATE ACCESS DATA, SEE RIGHT OF WAY RECORD MAPS AT DISTRICT OFFICE.

2. THERE ARE NO DRAINAGE SYSTEMS ON THIS SHEET.

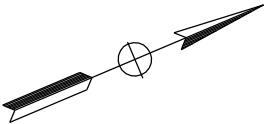

Dist	COUNTY	ROUTE	KILOMETER POST TOTAL PROJECT	SHEET No.	TOTAL SHEETS
01	Men	101	R69.4/78.9		
REGISTERED CIVIL ENGINEER			DATE		
PLANS APPROVAL DATE					
THE STATE OF CALIFORNIA OR ITS OFFICERS OR AGENTS SHALL NOT BE RESPONSIBLE FOR THE ACCURACY OR COMPLETENESS OF ELECTRONIC COPIES OF THIS PLAN SHEET.					

REGISTERED PROFESSIONAL ENGINEER


MITCH ANDRUS

No. C48753

Exp. 9-30-12

CIVIL

STATE OF CALIFORNIA

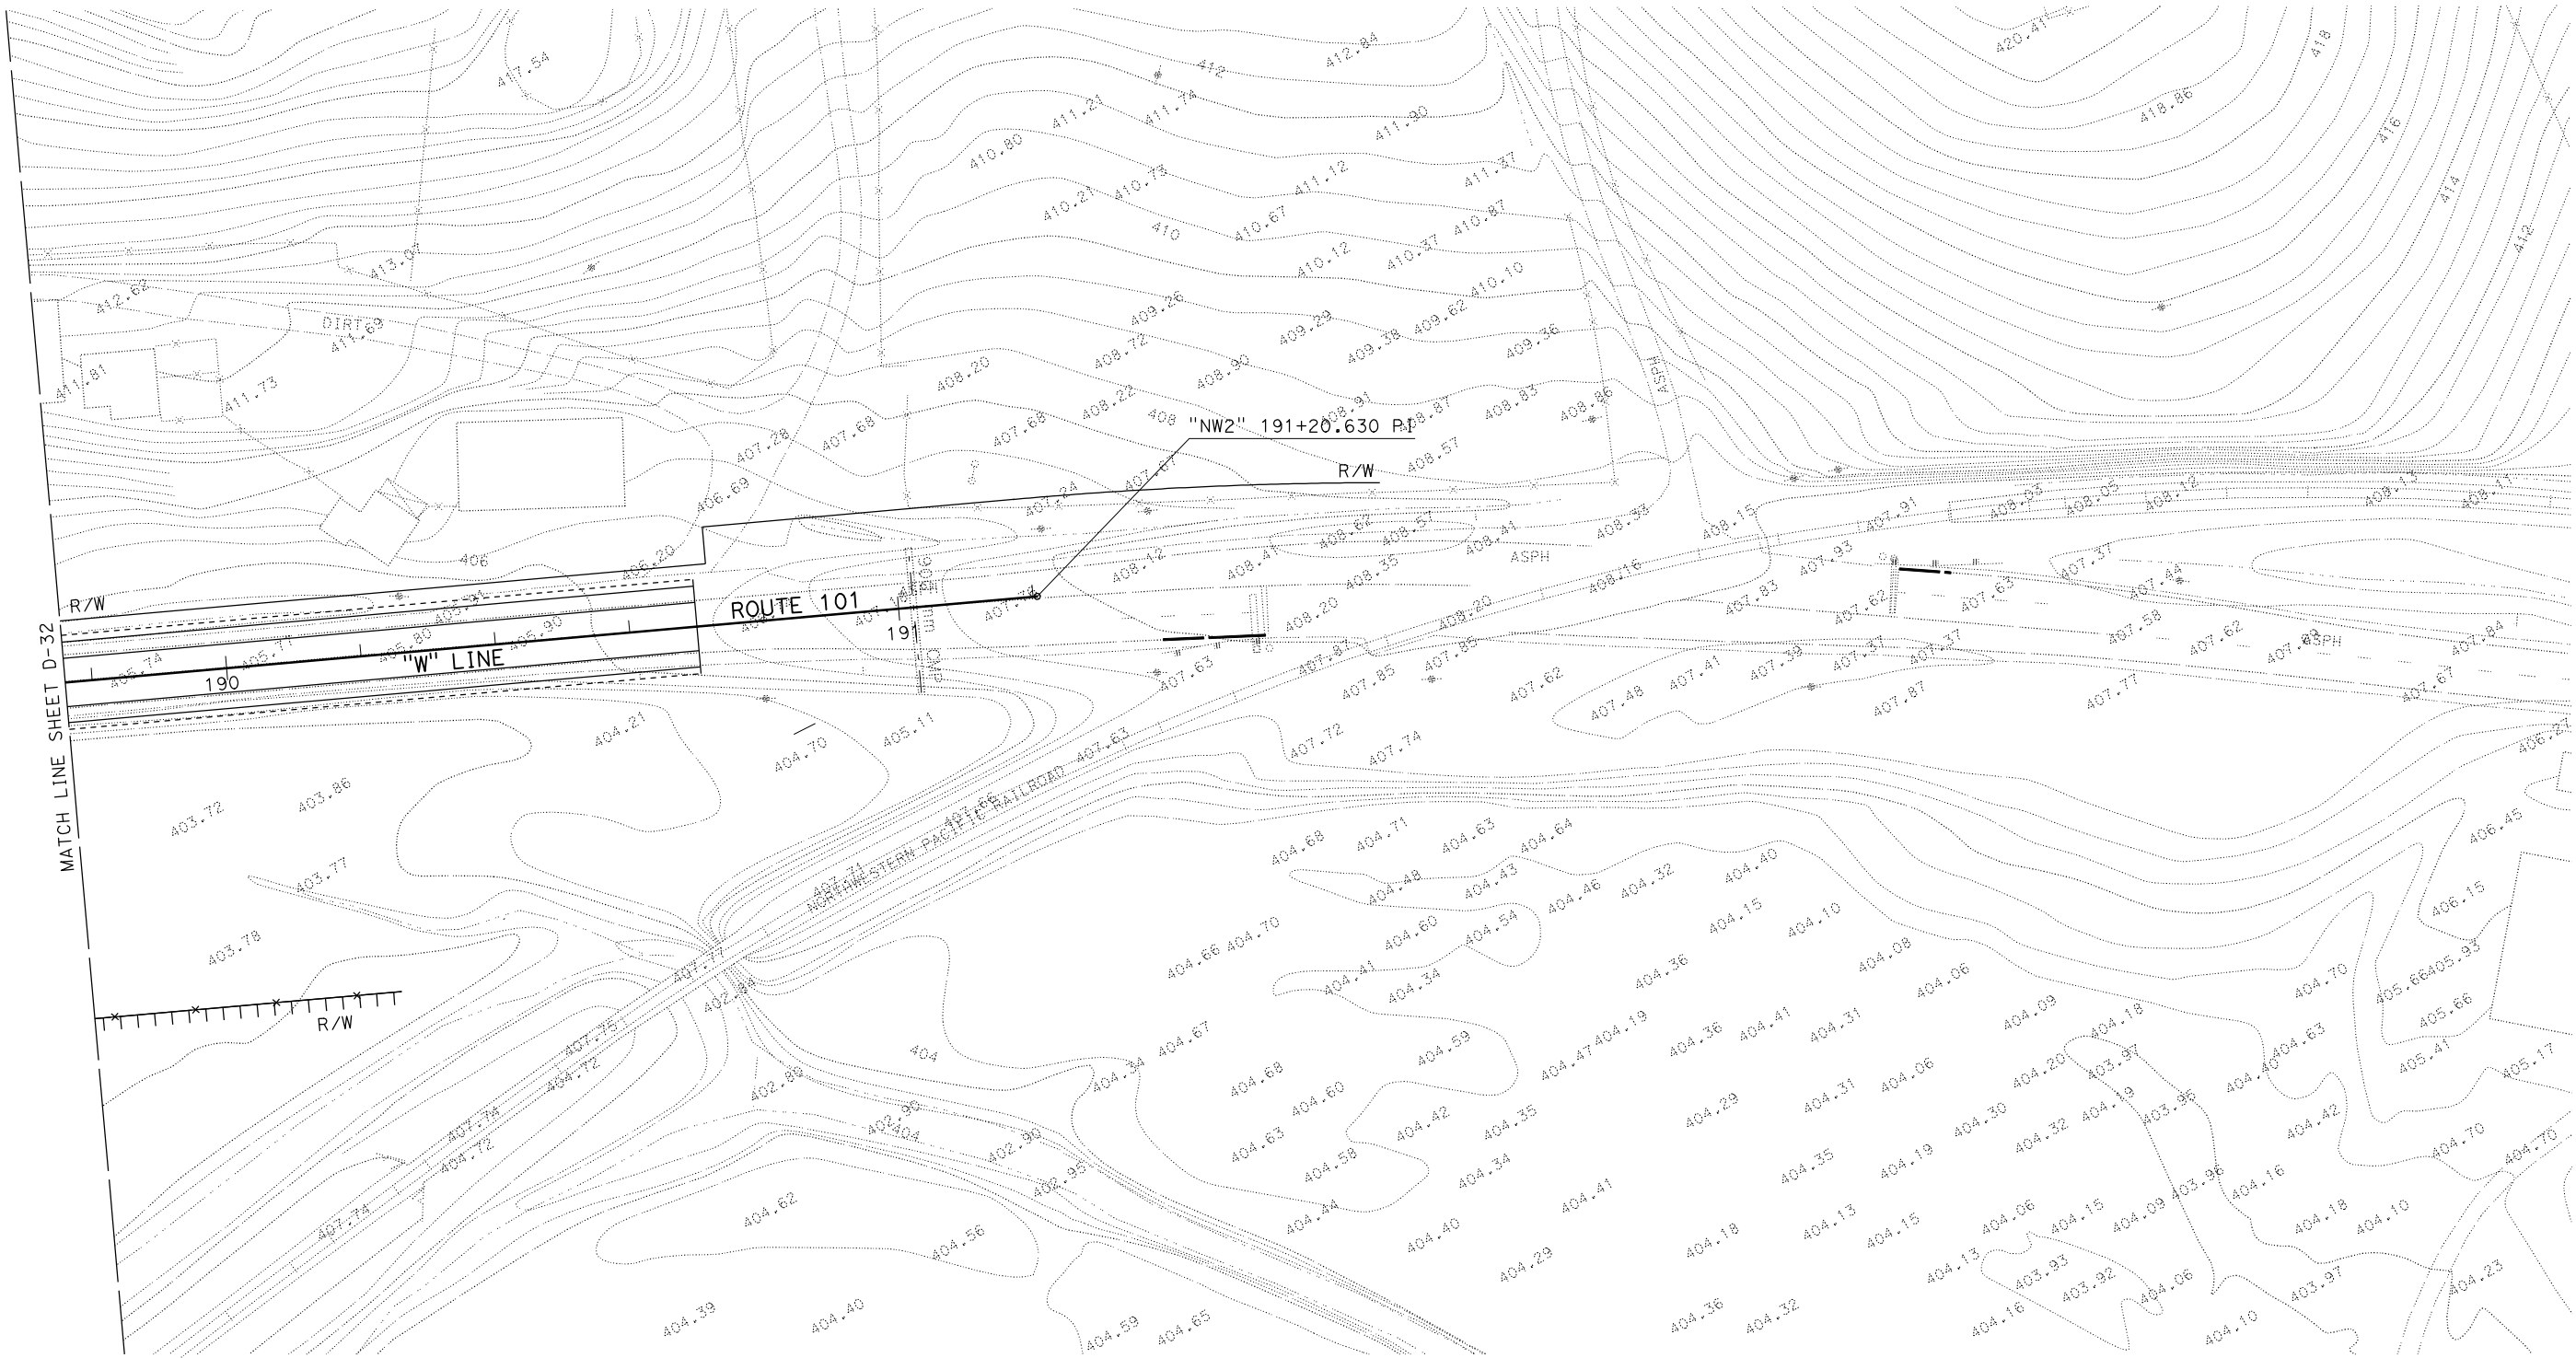

ALL DIMENSIONS ARE IN METERS
UNLESS OTHERWISE SHOWN.

DRAINAGE PLAN

SCALE 1:500

APPROVED FOR DRAINAGE WORK ONLY.

D-33

