



REUSE OF DOCUMENTS: This document and the ideas and design incorporated herein, as an instrument of professional service, is the property of LACO Associates and shall not be reused in whole or part for any other project without LACO Associates express written authorization.

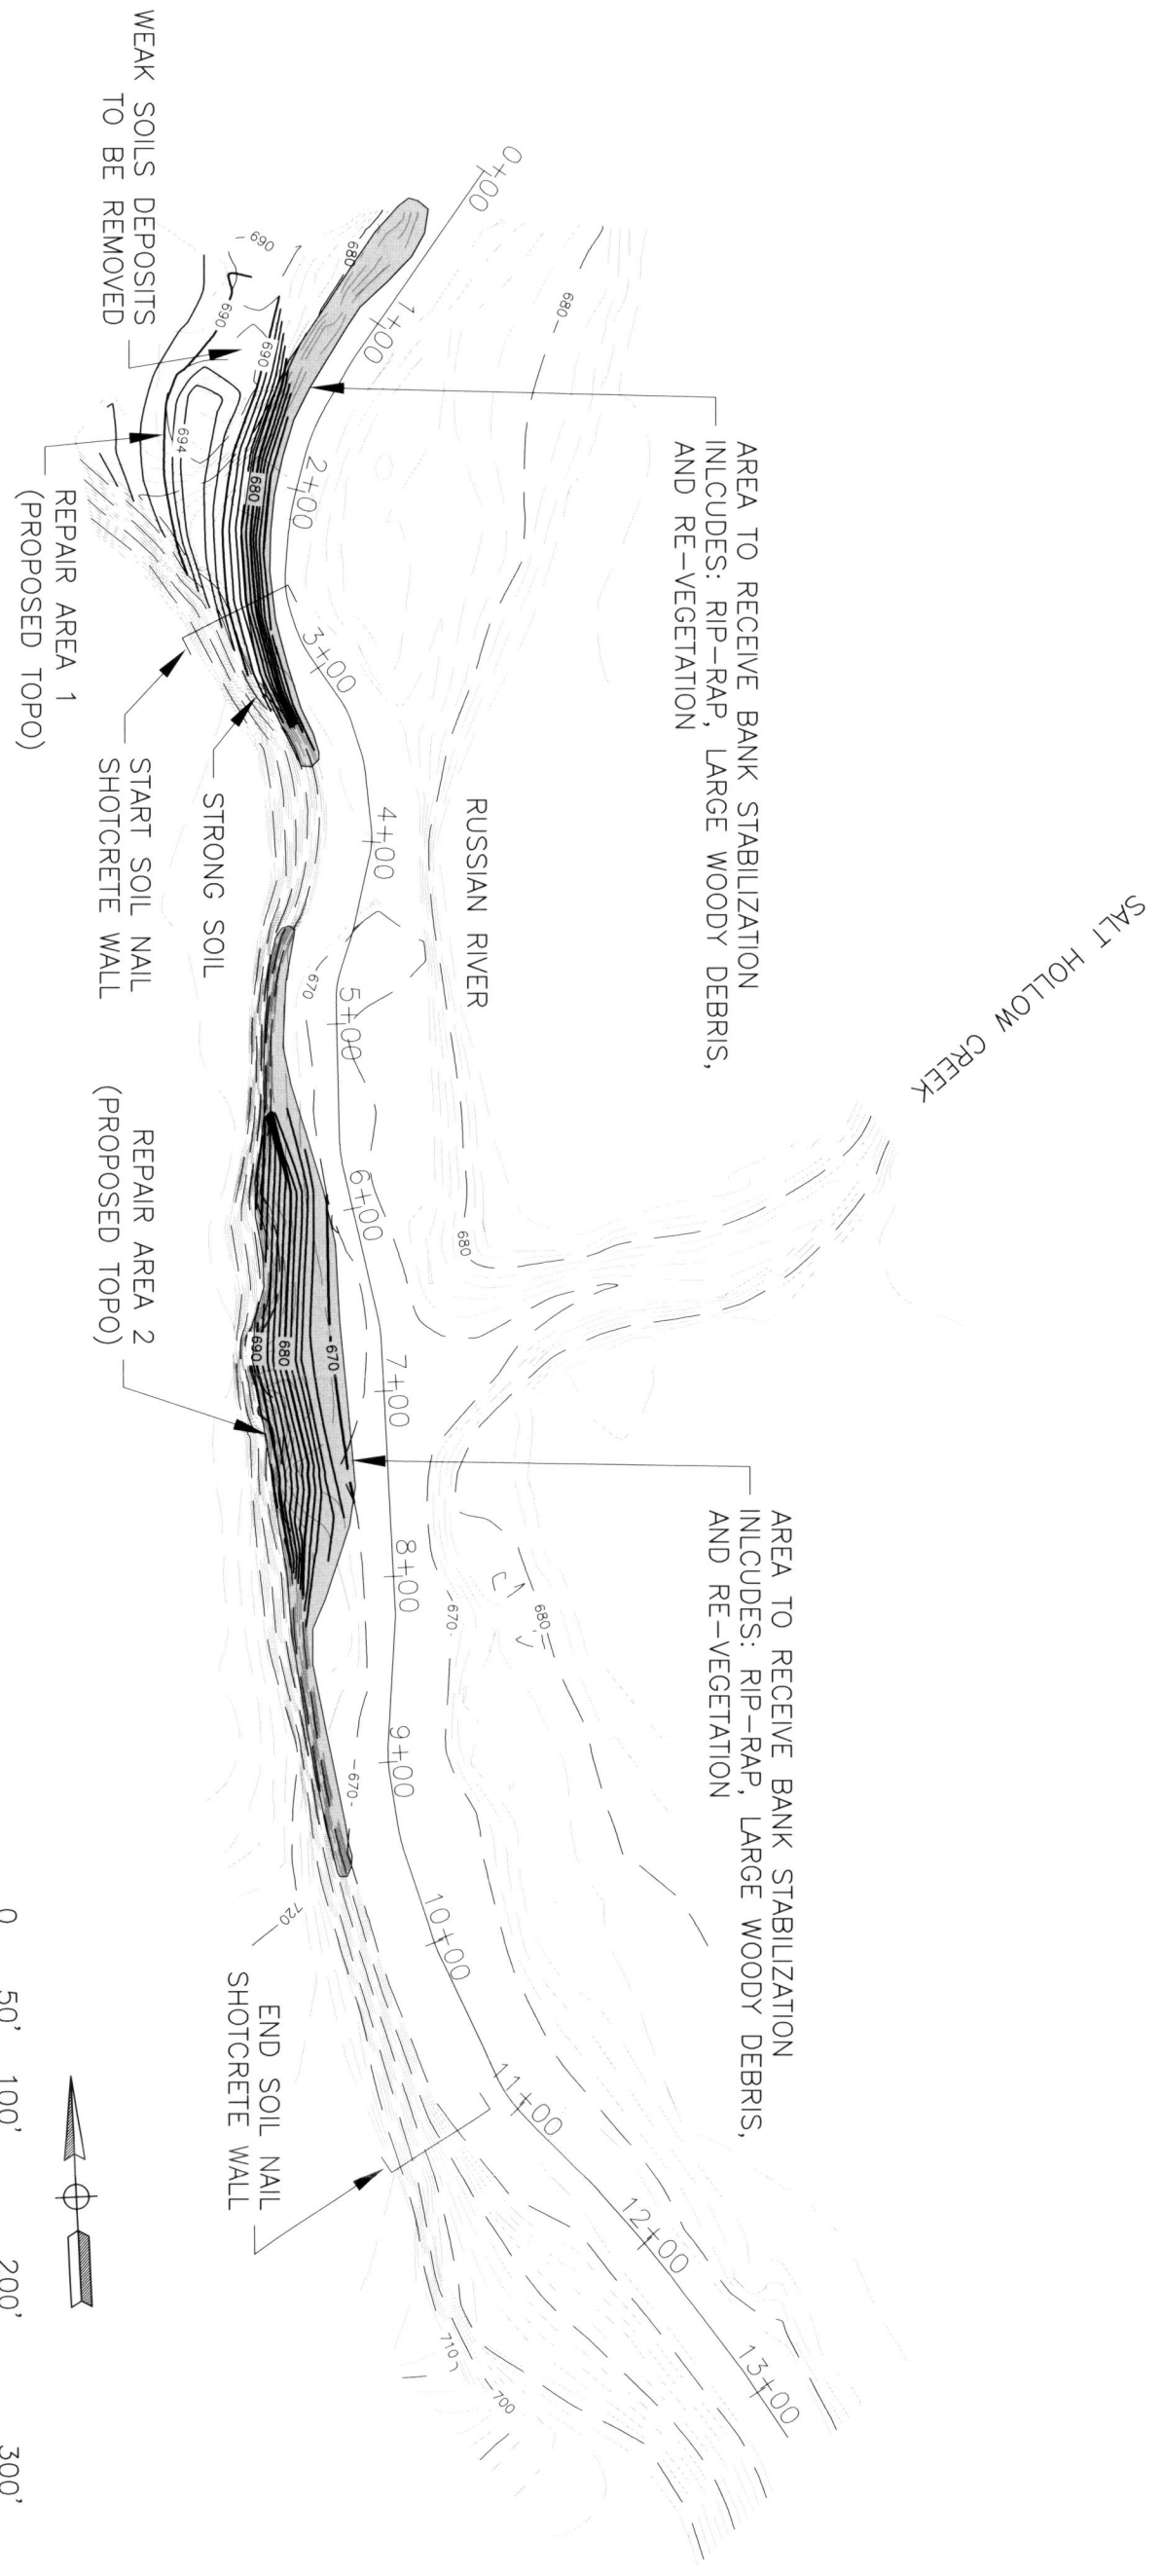

AREA TO RECEIVE BANK STABILIZATION
 INCLUDES: RIP-RAP, LARGE WOODY DEBRIS,
 AND RE-VEGETATION

AREA TO RECEIVE BANK STABILIZATION
 INCLUDES: RIP-RAP, LARGE WOODY DEBRIS,
 AND RE-VEGETATION

SITE PLAN
SCALE: 1"=100'

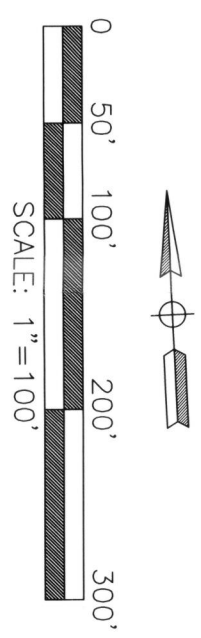

**GRAPHIC SCALE MEASURES 1
 INCH ON FULL-SIZE PLANS.**

- NOTES:
 ADDITIONAL STABILIZATION MEASURES INCLUDE BUT MAY NOT BE LIMITED TO:
1. KEYWAY 850 FEET LONG TO BE CONSTRUCTED AT BOTTOM OF RIVER BANK
 2. SOIL NAIL SHOTCRETE WALL APPROXIMATELY 850 FEET LONG AND EXTENDING 20 FEET ABOVE BOTTOM OF RIVER BANK
 3. HYDROSEED UPPER 35 FEET OF RIVER BANK
 4. TERRACE RE-PLANTING
 5. REDIRECT RUNOFF FROM ADJACENT ROADWAY AND HOMES

PROJECT	COYOTE VALLEY STREAM RESTORATION	BY	BD	FIGURE	FIGURE 2
CLIENT	COYOTE VALLEY BAND OF POMO INDIANS	DATE	10/11/2016	JOB NO.	7753.05
LOCATION	7751 N STATE ST, REDWOOD VALLEY, CA	CHECK	JER	SCALE	SHOWN
	RIVER BANK REPAIR PLAN				