



CHINA BASIN PARK

PERMIT SET
JULY 15, 2020



DRAWING LIST

G - GENERAL			
SHEET	TITLE	SCALE	FORMAT
G-000	COVER SHEET	NTS	ARCH E
G-001	SURVEY	AS NOTED	ARCH E


L - LANDSCAPE			
SHEET	TITLE	SCALE	FORMAT
L-100	MATERIALS OVERALL	1"=30'	ARCH E
L-101	MATERIALS	1"=10'	ARCH E
L-102	MATERIALS	1"=10'	ARCH E
L-103	MATERIALS	1"=10'	ARCH E
L-200	PAVING OVERALL	1"=30'	ARCH E
L-201	PAVING	1"=10'	ARCH E
L-202	PAVING	1"=10'	ARCH E
L-203	PAVING	1"=10'	ARCH E
L-300	LAYOUT OVERALL	1"=30'	ARCH E
L-301	LAYOUT	1"=10'	ARCH E
L-302	LAYOUT	1"=10'	ARCH E
L-303	LAYOUT	1"=10'	ARCH E
L-400	GRADING OVERALL	1"=30'	ARCH E
L-401	GRADING	1"=10'	ARCH E
L-402	GRADING	1"=10'	ARCH E
L-403	GRADING	1"=10'	ARCH E
L-500	SOIL OVERALL	1"=30'	ARCH E
L-501	SOIL	1"=10'	ARCH E
L-502	SOIL	1"=10'	ARCH E
L-600	PLANTING OVERALL	1"=30'	ARCH E
L-601	PLANTING	1"=10'	ARCH E
L-602	PLANTING	1"=10'	ARCH E
L-603	PLANTING	1"=10'	ARCH E
L-610	PLANTING SCHEDULE	NTS	ARCH E
L-700	SECTIONS	AS NOTED	ARCH E
L-701	SECTIONS	AS NOTED	ARCH E
L-702	SECTIONS	AS NOTED	ARCH E
L-900	DETAILS	AS NOTED	ARCH E
L-901	DETAILS	AS NOTED	ARCH E
L-902	DETAILS	AS NOTED	ARCH E
L-903	DETAILS	AS NOTED	ARCH E
L-904	DETAILS - PLAY AREA	AS NOTED	ARCH E
L-951	PLANTING DETAILS	AS NOTED	ARCH E
L-992	SOIL DETAILS	AS NOTED	ARCH E


I - IRRIGATION			
SHEET	TITLE	SCALE	FORMAT
I-100	IRRIGATION OVERALL	1"=30'	ARCH E
I-101	IRRIGATION PLAN	1"=10'	ARCH E
I-102	IRRIGATION PLAN	1"=10'	ARCH E
I-103	IRRIGATION PLAN	1"=10'	ARCH E
I-950	IRRIGATION DETAILS	AS NOTED	ARCH E
I-951	IRRIGATION DETAILS	AS NOTED	ARCH E


C - CIVIL			
SHEET	TITLE	SCALE	FORMAT
C-000	GENERAL NOTES, LEGEND & ABBREVIATIONS	AS NOTED	ARCH E
C-100	EROSION CONTROL WEST	AS NOTED	ARCH E
C-101	EROSION CONTROL CENTRAL	AS NOTED	ARCH E
C-102	EROSION CONTROL EAST	AS NOTED	ARCH E
C-103	EROSION CONTROL DETAILS	AS NOTED	ARCH E
C-200	DEMOLITION PLAN WEST	AS NOTED	ARCH E
C-201	DEMOLITION PLAN EAST	AS NOTED	ARCH E
C-500	SU-30 TRUCK TURNING PATHS	AS NOTED	ARCH E
C-501	BIFID AMBULANCE TURNING PATHS	AS NOTED	ARCH E


S - STRUCTURAL			
SHEET	TITLE	SCALE	FORMAT
S-101	GENERAL NOTES	AS NOTED	ARCH E
S-102	TYPICAL DETAILS	AS NOTED	ARCH E
S-402	FOUNDATION DETAILS	AS NOTED	ARCH E
S-503	CONCRETE DETAILS	AS NOTED	ARCH E
S-601	STEEL & MISCELLANEOUS DETAILS	AS NOTED	ARCH E


SW - STORM WATER			
SHEET	TITLE	SCALE	FORMAT
SW-000	OVERALL TREATMENT PUMP PLAN	AS NOTED	ARCH E
SW-100	TREATMENT PUMP STATION #1 WET WELL & VALVE VAULT	AS NOTED	ARCH E
SW-101	TREATMENT PUMP STATION #1 FM PLAN & PROFILE	AS NOTED	ARCH E
SW-102	DIVERSION PIPE #1 PLAN & PROFILE	AS NOTED	ARCH E
SW-200	TREATMENT PUMP STATION #2 WET WELL & VALVE VAULT	AS NOTED	ARCH E
SW-201	TREATMENT PUMP STATION #2 FM PLAN & PROFILE	AS NOTED	ARCH E

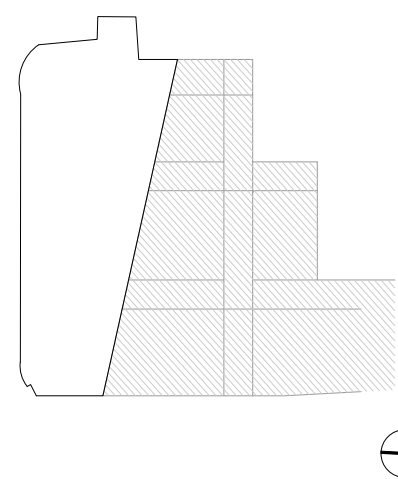

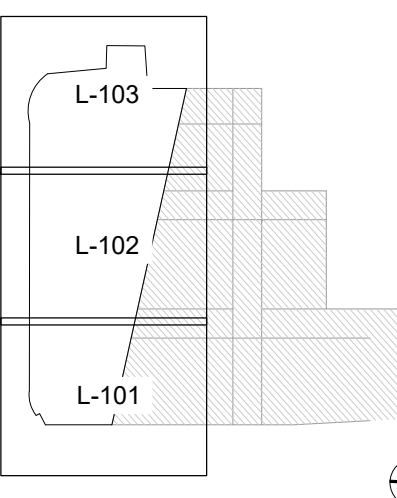

 

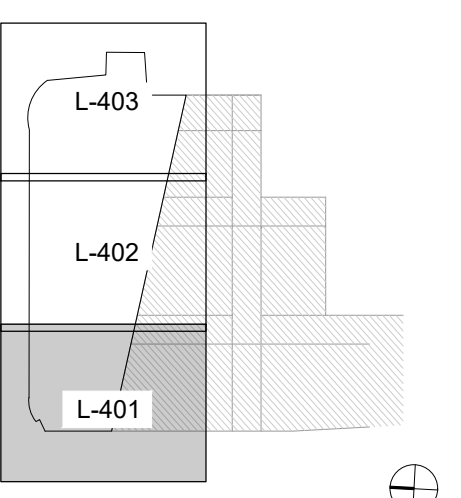

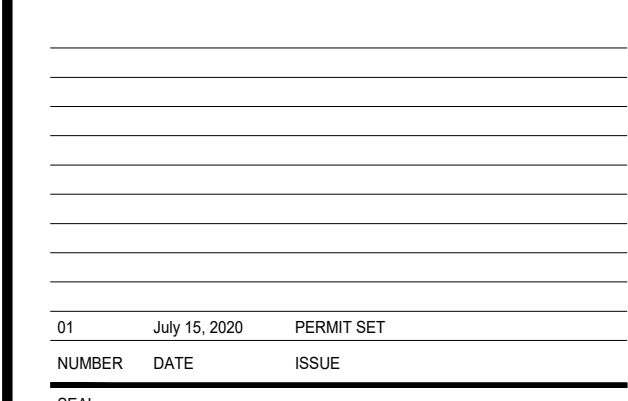

PROGRESS
DRAWINGS
NOT FOR
CONSTRUCTION

THESE DRAWINGS ARE INSTRUMENTS OF SERVICE AND AS SUCH MAY NOT BE USED FOR OTHER PROJECTS. FOR ADDITIONS TO THIS PROJECT OR COMPLETION OF THIS PROJECT BY OTHERS.

PERMIT SET

SHEET NAME

10.1177/0095647212468211
<http://jme.sagepub.com>

GRAPHING

GRADING



PROJECT NO. SHEET NO.

SCALE
100000

DRAWN BY
WD

1-402

CHECKED BY
JD

© SCAPE LANDSCAPE ARCHITECTURE DPC 2020

LEGEND

- LIMIT OF WORK
 - - - PROPERTY LINE
 - - - PROPOSED MEAN HIGHER HIGH WATER (95.00)
 - - - APPROXIMATED LOWER LOW WATER (88.5)
 - - - EXISTING HIGH TIDE (96.00)
 - - - EXISTING MEAN HIGH WATER (94.50)
 - - - 100' BDOC SHORELINE BAND
 - - - HANDRAIL, TYP.
 - - - PLANT PROTECTION FENCE, TYP.
 - - - METAL EDGE, TYP.
 - - - FENCE, TYP.
 - - - GATE, TYP.
 - - - BIKE RACK
 - - - TRENCH DRAIN
 - - - EXISTING CONTOUR
 - - - 1' CONTOUR
 - - - 5' CONTOUR
 - - - GRADE BREAK
- [00.00] EXISTING SPOT ELEVATION
 - EL. 00.00 + PROPOSED SPOT ELEVATION
 - FC. 00.00 + PROPOSED FLUSH CURB
 - FFE. 00.00 + PROPOSED FINISHED FLOOR ELEVATION
 - TW. 00.00 + PROPOSED TOP OF WALL
 - BW. 00.00 + PROPOSED BOTTOM OF WALL
 - TD. 00.00 + PROPOSED TOP OF DRAIN
 - TS. 00.00 + PROPOSED TOP OF STAIR
 - BS. 00.00 + PROPOSED BOTTOM OF STAIR
 - HP. 00.00 + PROPOSED HIGH POINT
 - LP. 00.00 + PROPOSED LOW POINT
 - 0.00% PROPOSED SLOPE
 - 2000 / 2019 LUC AREA (APPROXIMATE)
 - 2002 LUC AREA (APPROXIMATE)

NOTES:

1. SEE L-400

MCCOVEY COVE

OVERLOOK

EXISTING MEAN HIGH WATER (94.50)

EXISTING HIGH TIDE (96.00)

MATCH LINE - SEE 2/L-403

MATCH LINE - SEE 1/L-403

2 PUBLIC BOAT LAUNCH
SCALE: 1" = 10'-0"

TERRY A. FRANCOIS BLVD
BY OTHERS

BLOCK K
BY OTHERS


MATCH LINE - SEE L-402

1 CHINA BASIN PARK
SCALE: 1" = 10'-0"

SCAPE

MISSION ROCK
DEVELOPMENT:
CHINA BASIN PARK
SAN FRANCISCO, CALIFORNIA

KEY PLAN

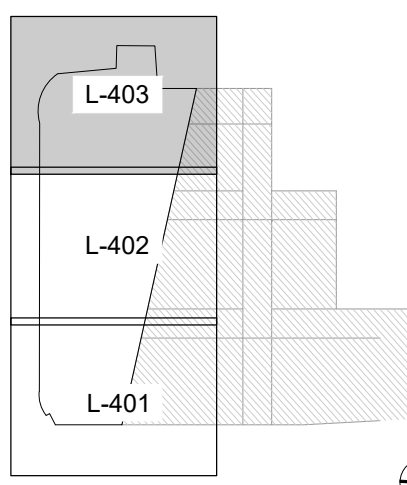

CLIENT
MISSION ROCK PARTNERS

LANDSCAPE ARCHITECT
SCAPE LANDSCAPE
ARCHITECTURE DPC
2700 CALIFORNIA STREET, SUITE 200
SAN FRANCISCO, CA 94115
P: 415.398.8800

SURVEY

MARTIN M. RON
ASSOCIATES
100 CALIFORNIA STREET, SUITE 200
SAN FRANCISCO, CA 94111
P: 415.398.8800

PARK STRUCTURES ARCHITECT
MIN DESIGN
200 3RD STREET, SUITE 200
SAN FRANCISCO, CA 94111
P: 415.398.8800

CIVIL ENGINEER

BKF ENGINEERS
100 CALIFORNIA STREET, SUITE 200
SAN FRANCISCO, CA 94111
P: 415.398.8800

ENVIRONMENTAL CONSULTANT
WRA, INC.
200 3RD STREET, SUITE 200
SAN FRANCISCO, CA 94111
P: 415.398.8800

STRUCTURAL ENGINEER

PANNU LARSEN
MCARTNEY
100 CALIFORNIA STREET, SUITE 200
SAN FRANCISCO, CA 94111
P: 415.398.8800

MARINE ENGINEER

MOFFATT & NICHOL
200 3RD STREET, SUITE 200
SAN FRANCISCO, CA 94111
P: 415.398.8800

GEOLOGICAL ENGINEER

LANGAN
100 CALIFORNIA STREET, SUITE 200
SAN FRANCISCO, CA 94111
P: 415.398.8800

LOCAL LANDSCAPE ARCHITECT

MILLER COMPANY
LANDSCAPE ARCHITECTS
100 CALIFORNIA STREET, SUITE 200
SAN FRANCISCO, CA 94111
P: 415.398.8800

IRRIGATION DESIGNER

BROOKWATER
200 3RD STREET, SUITE 200
SAN FRANCISCO, CA 94111
P: 415.398.8800

LIGHTING DESIGNER

PRITCHARD/PECK
100 CALIFORNIA STREET, SUITE 200
SAN FRANCISCO, CA 94111
P: 415.398.8800

ARBORIST

SBGA TREE CONSULTING
100 CALIFORNIA STREET, SUITE 200
SAN FRANCISCO, CA 94111
P: 415.398.8800

PROJECT NO. SHEET NO.
DATE SCALE
DRAWN BY
CHECKED BY
DATE

REVISIONS

NO. DATE DESCRIPTION

1 7/15/2020 PERMIT SET

2 7/15/2020

3 7/15/2020

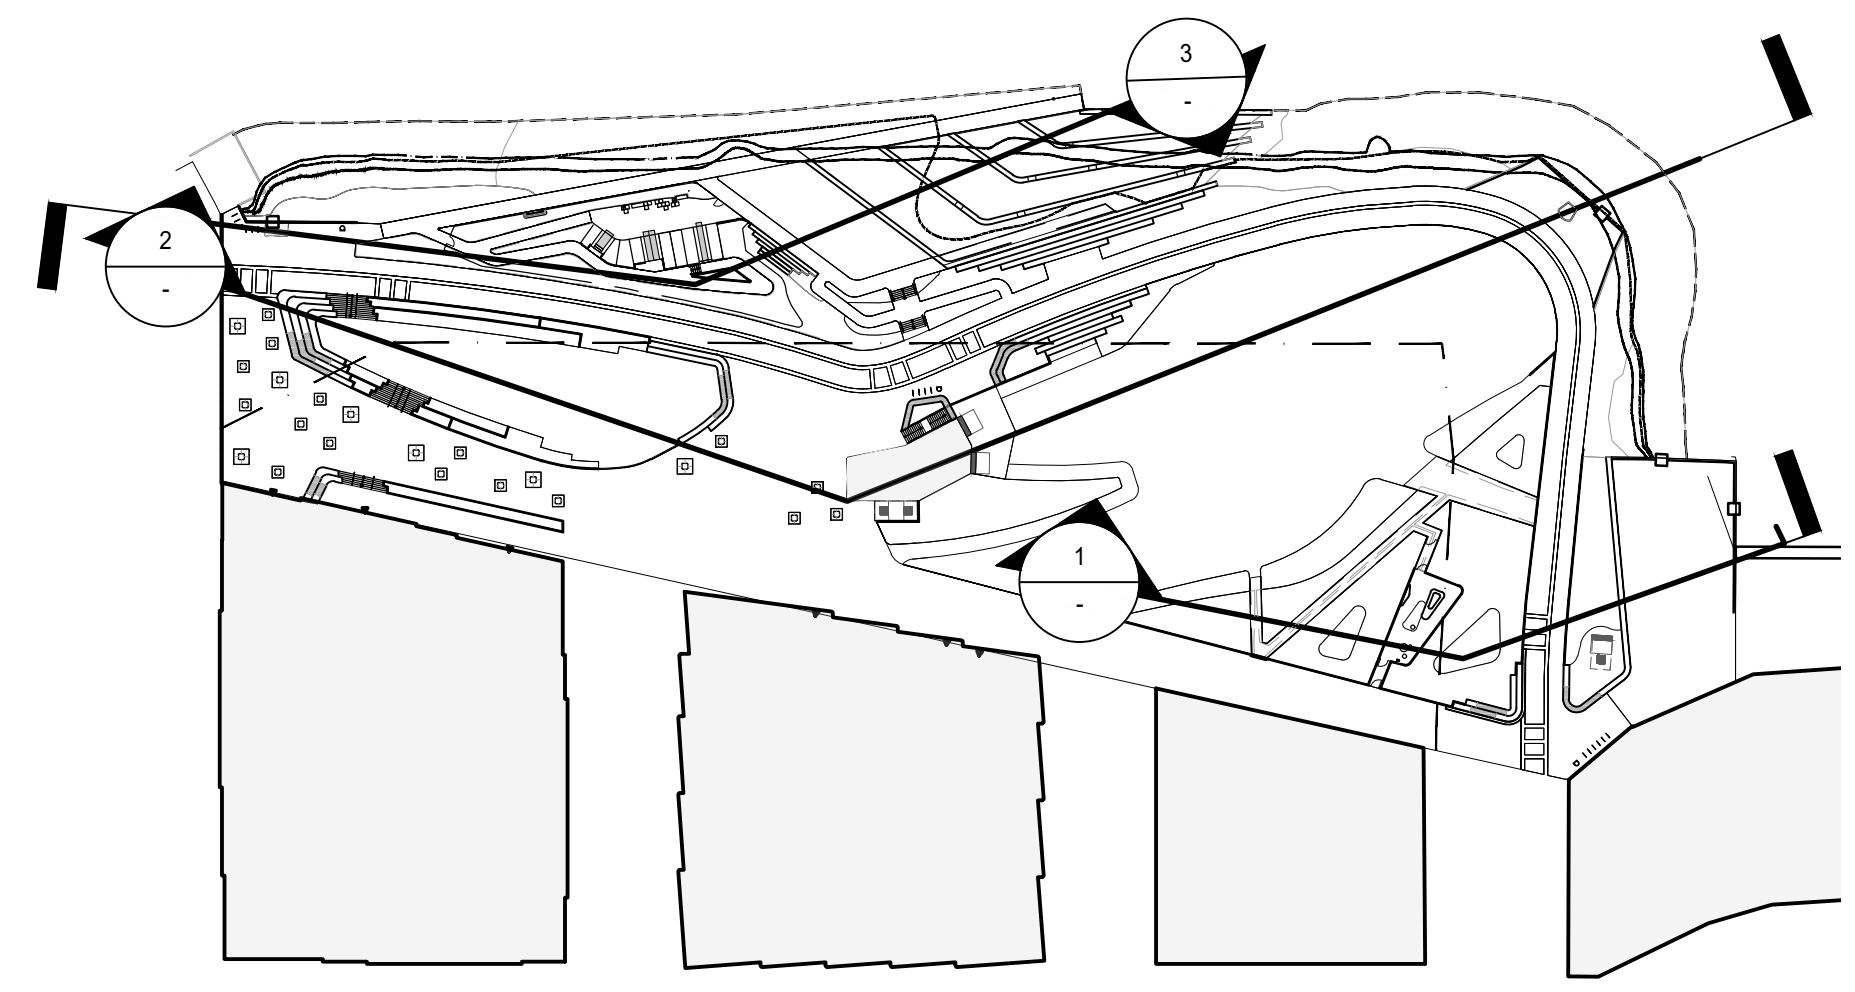KEY PLAN
SCALE: -

NOTE:
1. SEE CIVIL DRAWINGS FOR ALL SUBGRADE CONDITIONS BELOW THE BOTTOM OF
PAVING OR SOIL PROFILES AND STRUCTURES.

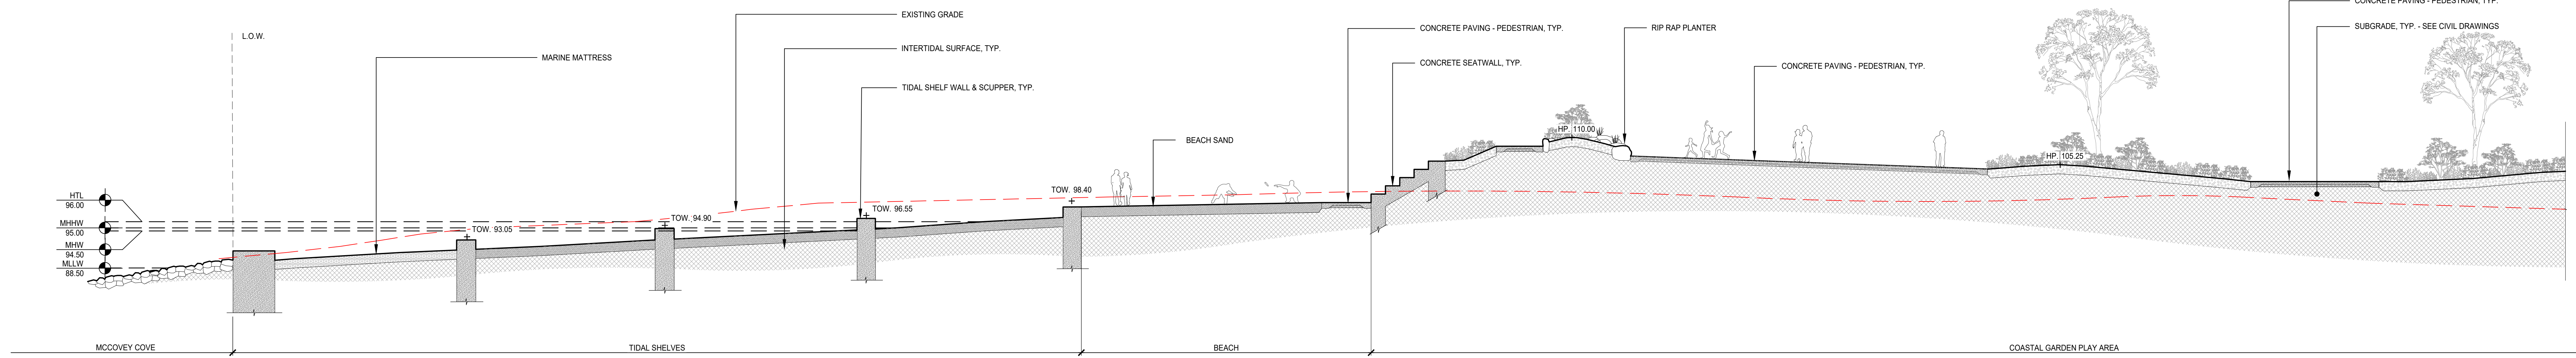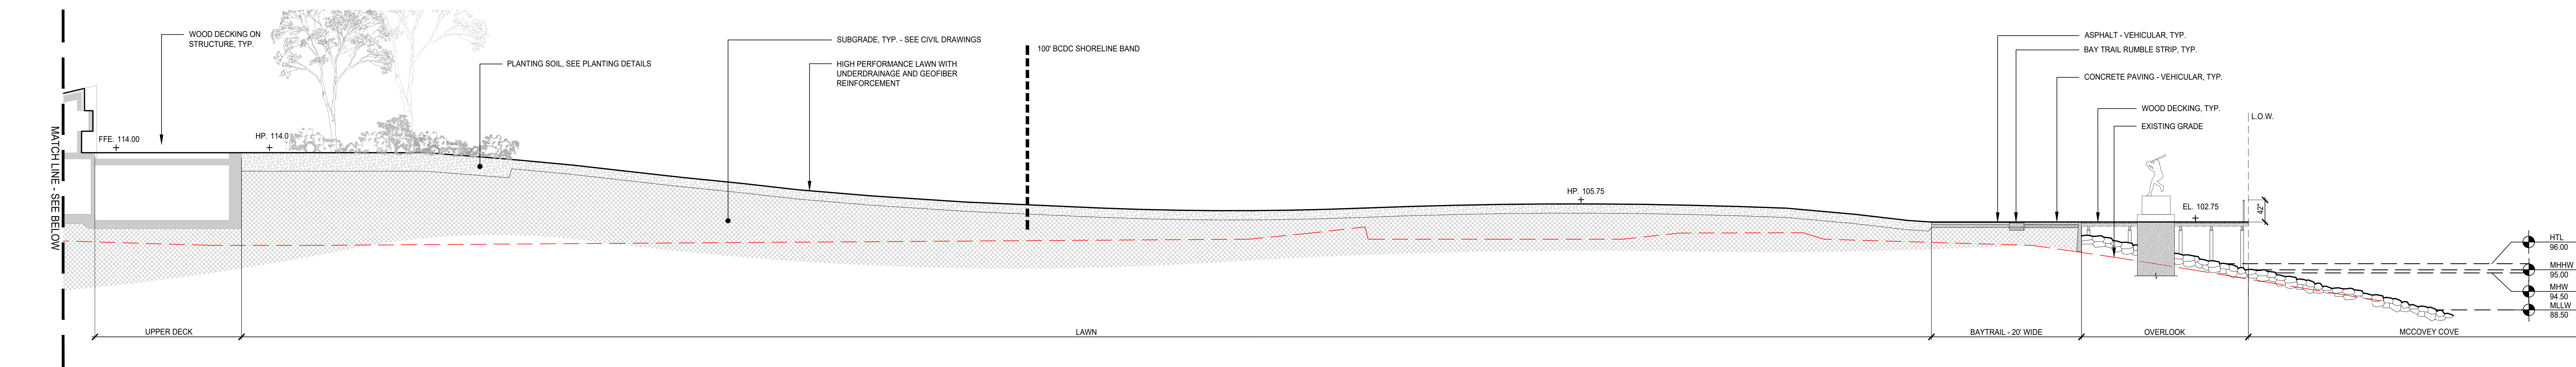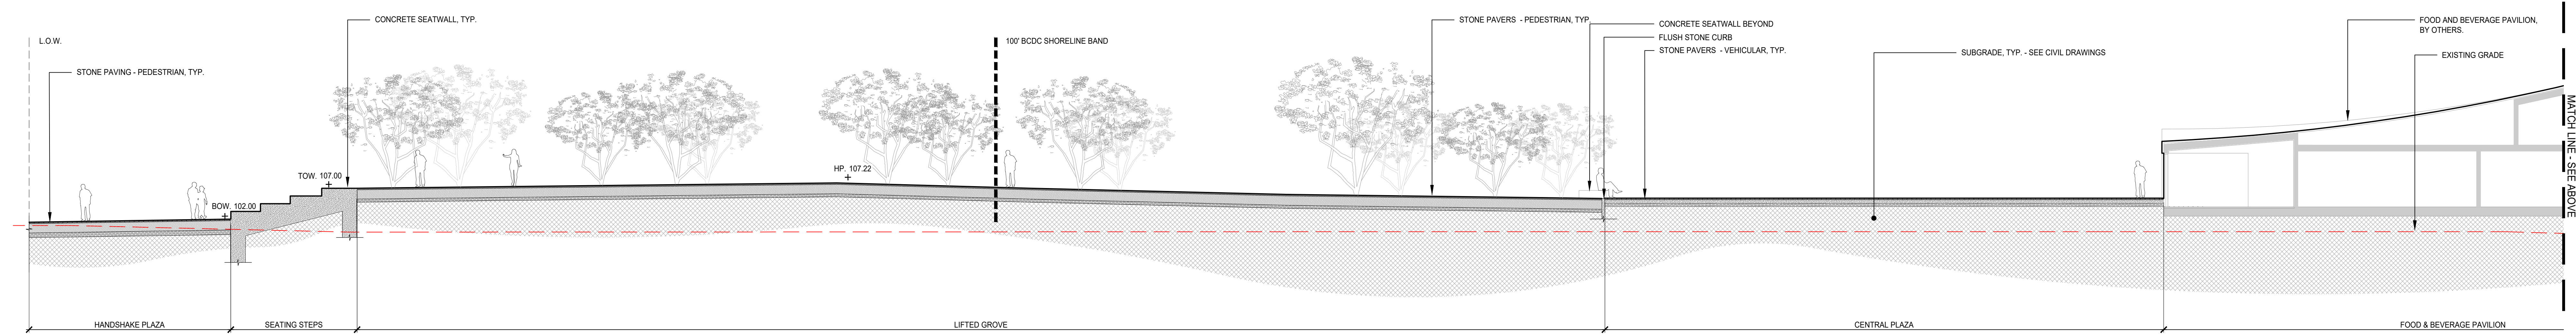3 TIDAL SHELVES AND COASTAL GARDEN
SCALE: 1" = 10'-0"2 E-W SITE SECTION
SCALE: 1" = 10'-0"1 STORMWATER GARDENS AND KNUCKLE WHARF
SCALE: 1" = 10'-0"PROGRESS
DRAWINGS
NOT FOR
CONSTRUCTIONTHESE DRAWINGS ARE INSTRUMENTS OF
SERVICE AND AS SUCH MAY NOT BE USED FOR
OTHER PROJECTS. FOR ADDITIONS TO THE
PROJECT OR COMPLETION OF THIS PROJECT BY
OTHERS.

PERMIT SET

SHEET NAME

SECTIONS

PROJECT NO.

SHEET NO.

DATE






DESIGNED BY

CHECKED BY

DATE

L-700

© SCAPE LANDSCAPE ARCHITECTURE DPC 2020

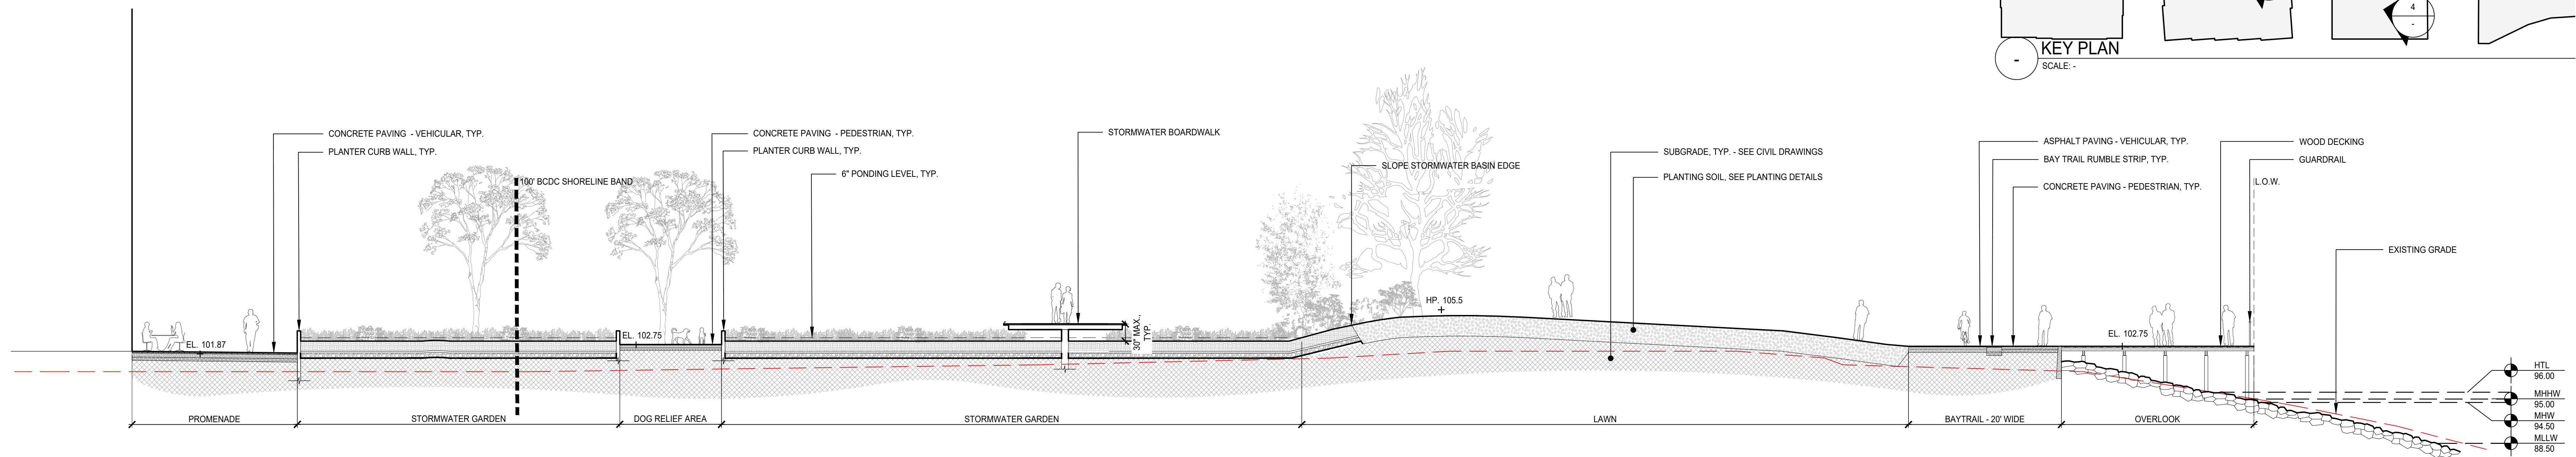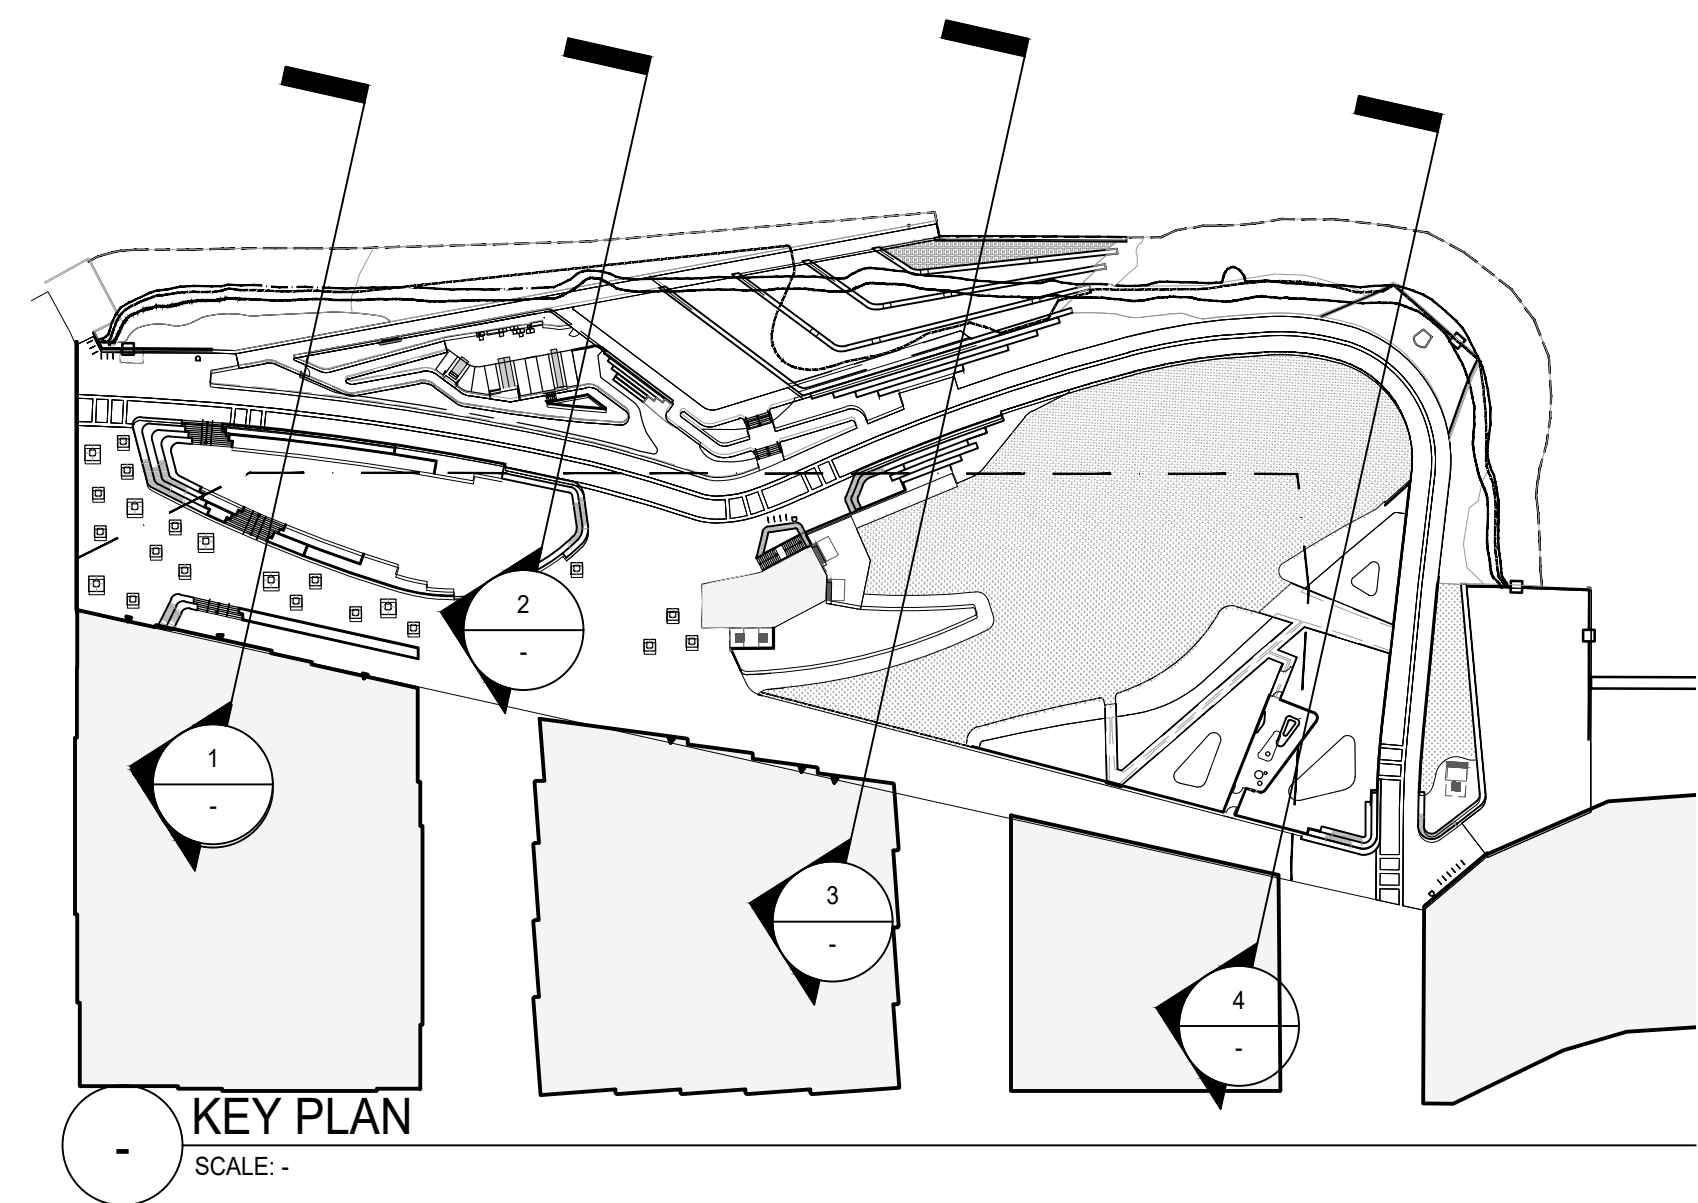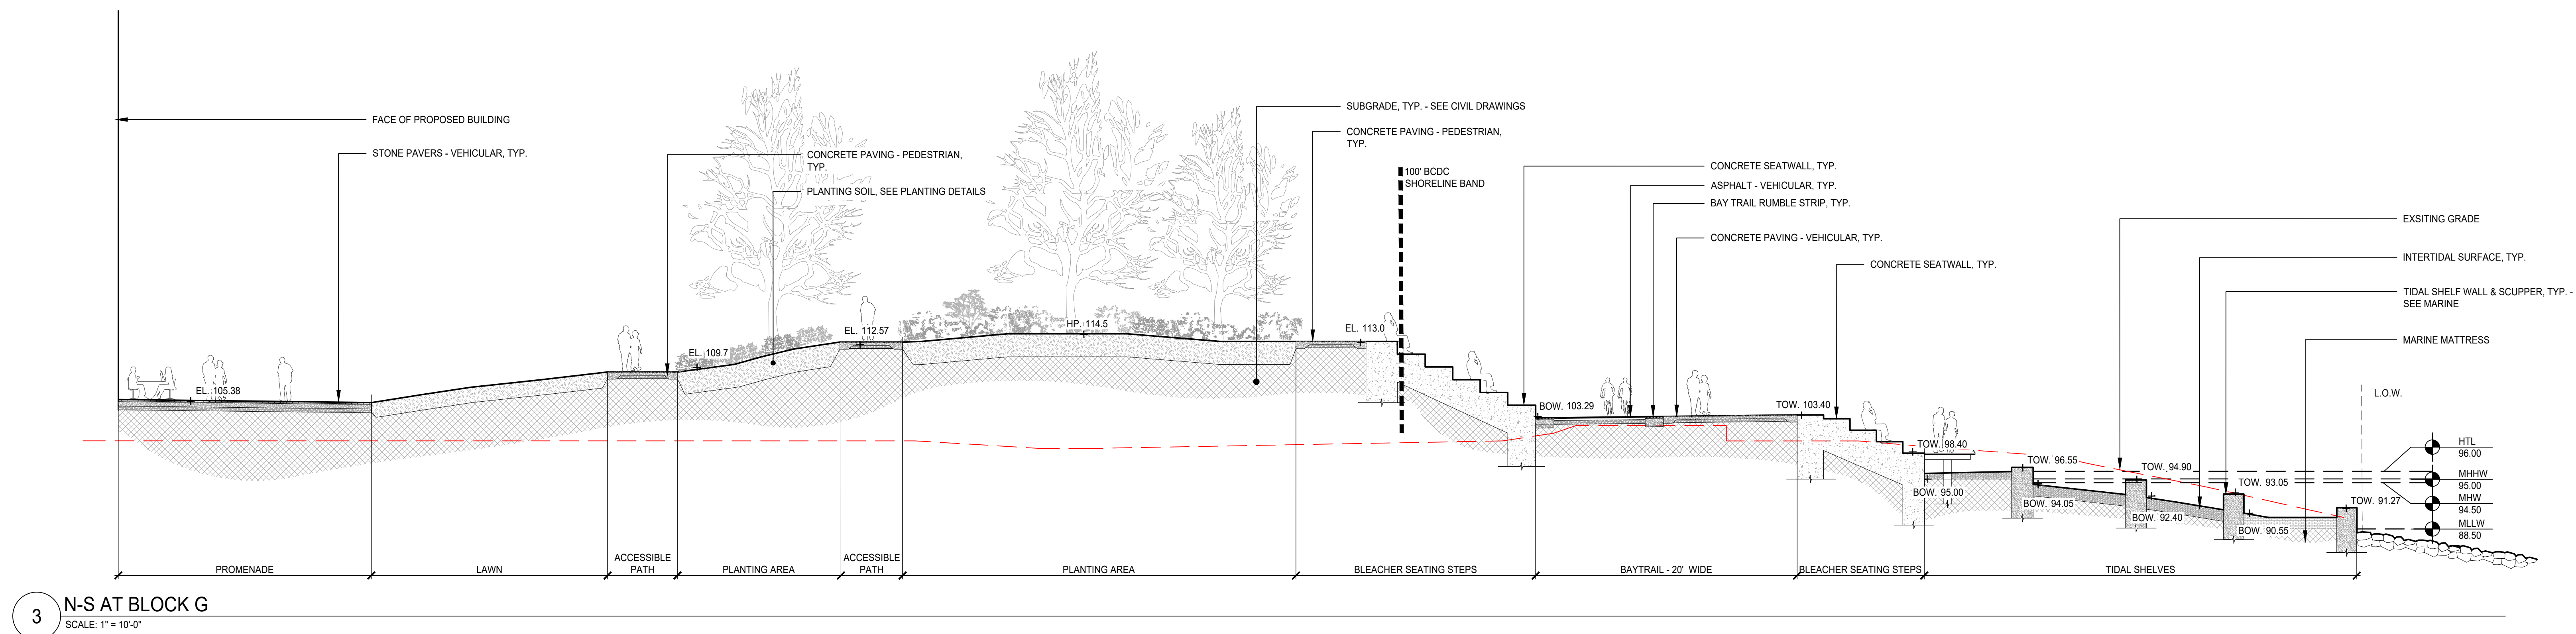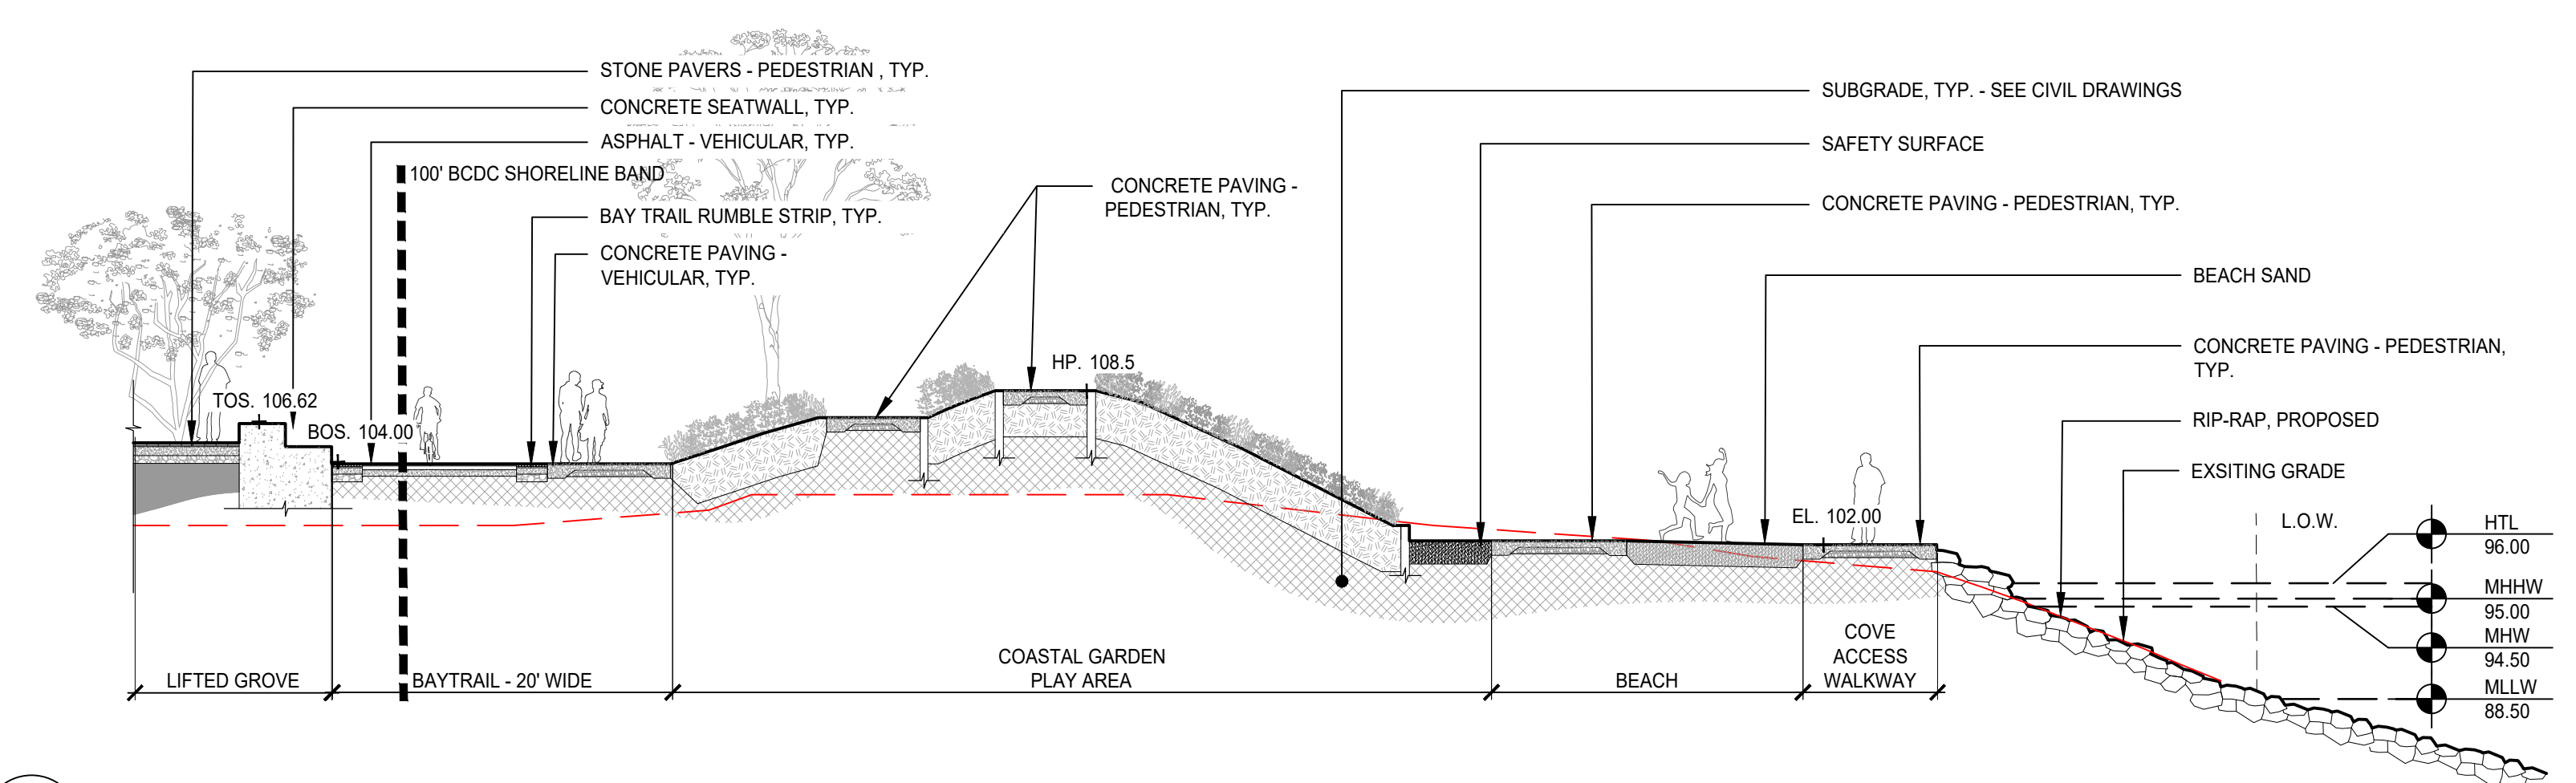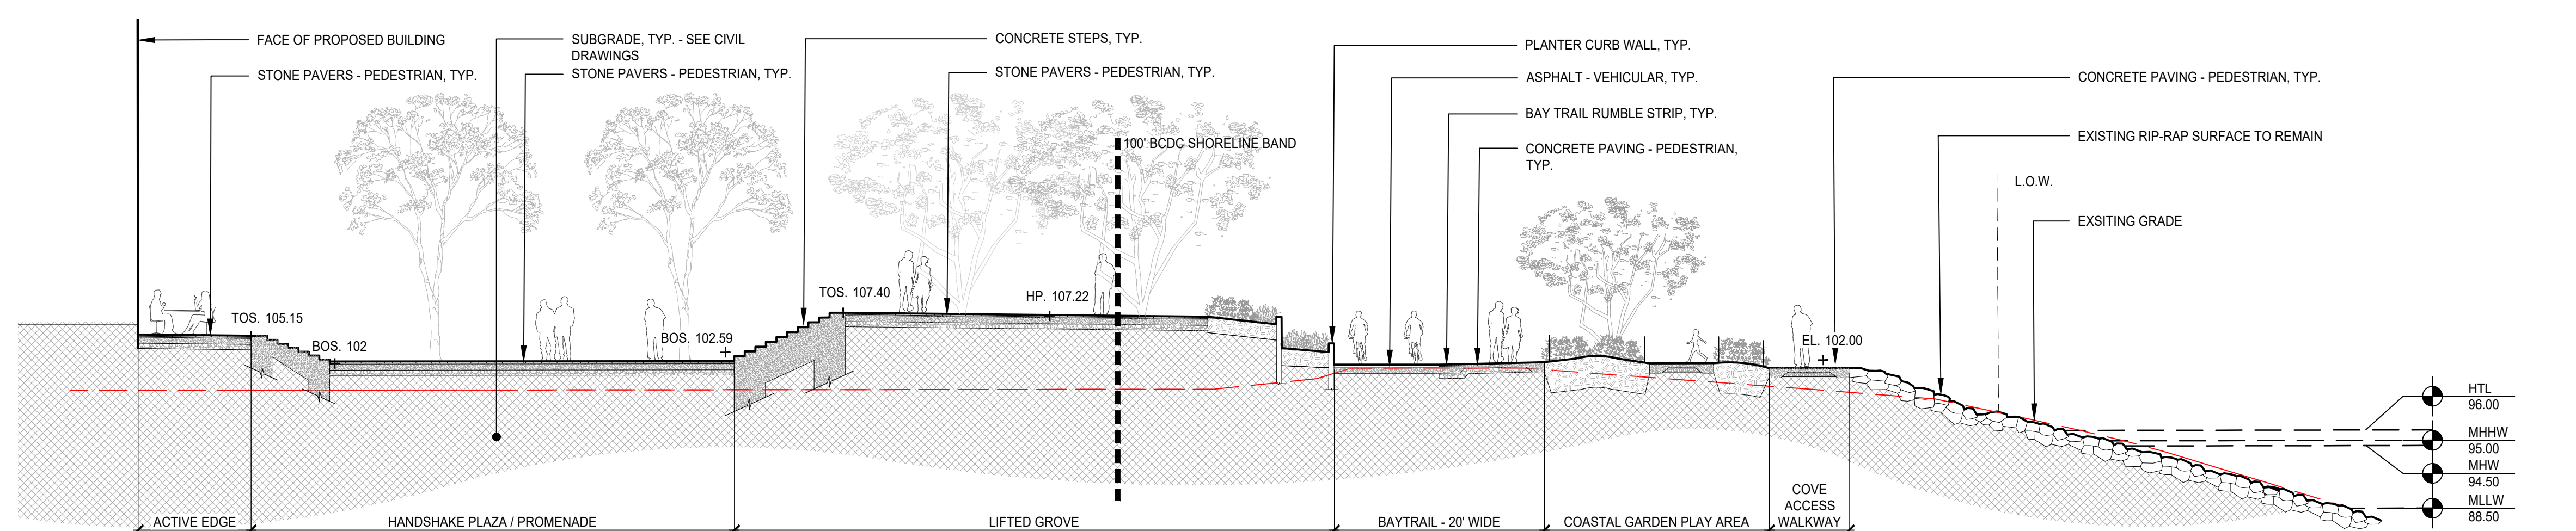4 N-S AT BLOCK K
SCALE: 1" = 10'-0"3 N-S AT BLOCK G
SCALE: 1" = 10'-0"2 N-S AT COASTAL GARDEN
SCALE: 1" = 10'-0"1 N-S AT BLOCK A
SCALE: 1" = 10'-0"

NO.	DATE	DESCRIPTION
01	JULY 15, 2020	PERMIT SET
02		
03		
PROGRESS
DRAWINGS
NOT FOR
CONSTRUCTIONTHESE DRAWINGS ARE INSTRUMENTS OF
SERVICE AND AS SUCH MAY NOT BE USED FOR
OTHER PROJECTS. FOR ADDITIONS TO THE
PROJECT OR COMPLETION OF THIS PROJECT BY
OTHERS.


PERMIT SET

SHEET NAME

SECTIONS

PROJECT NO. SHEET NO.
DATE
DESIGNED BY
CHECKED BY
DATE
JULY 15, 2020

© SCAPE LANDSCAPE ARCHITECTURE DPC 2020

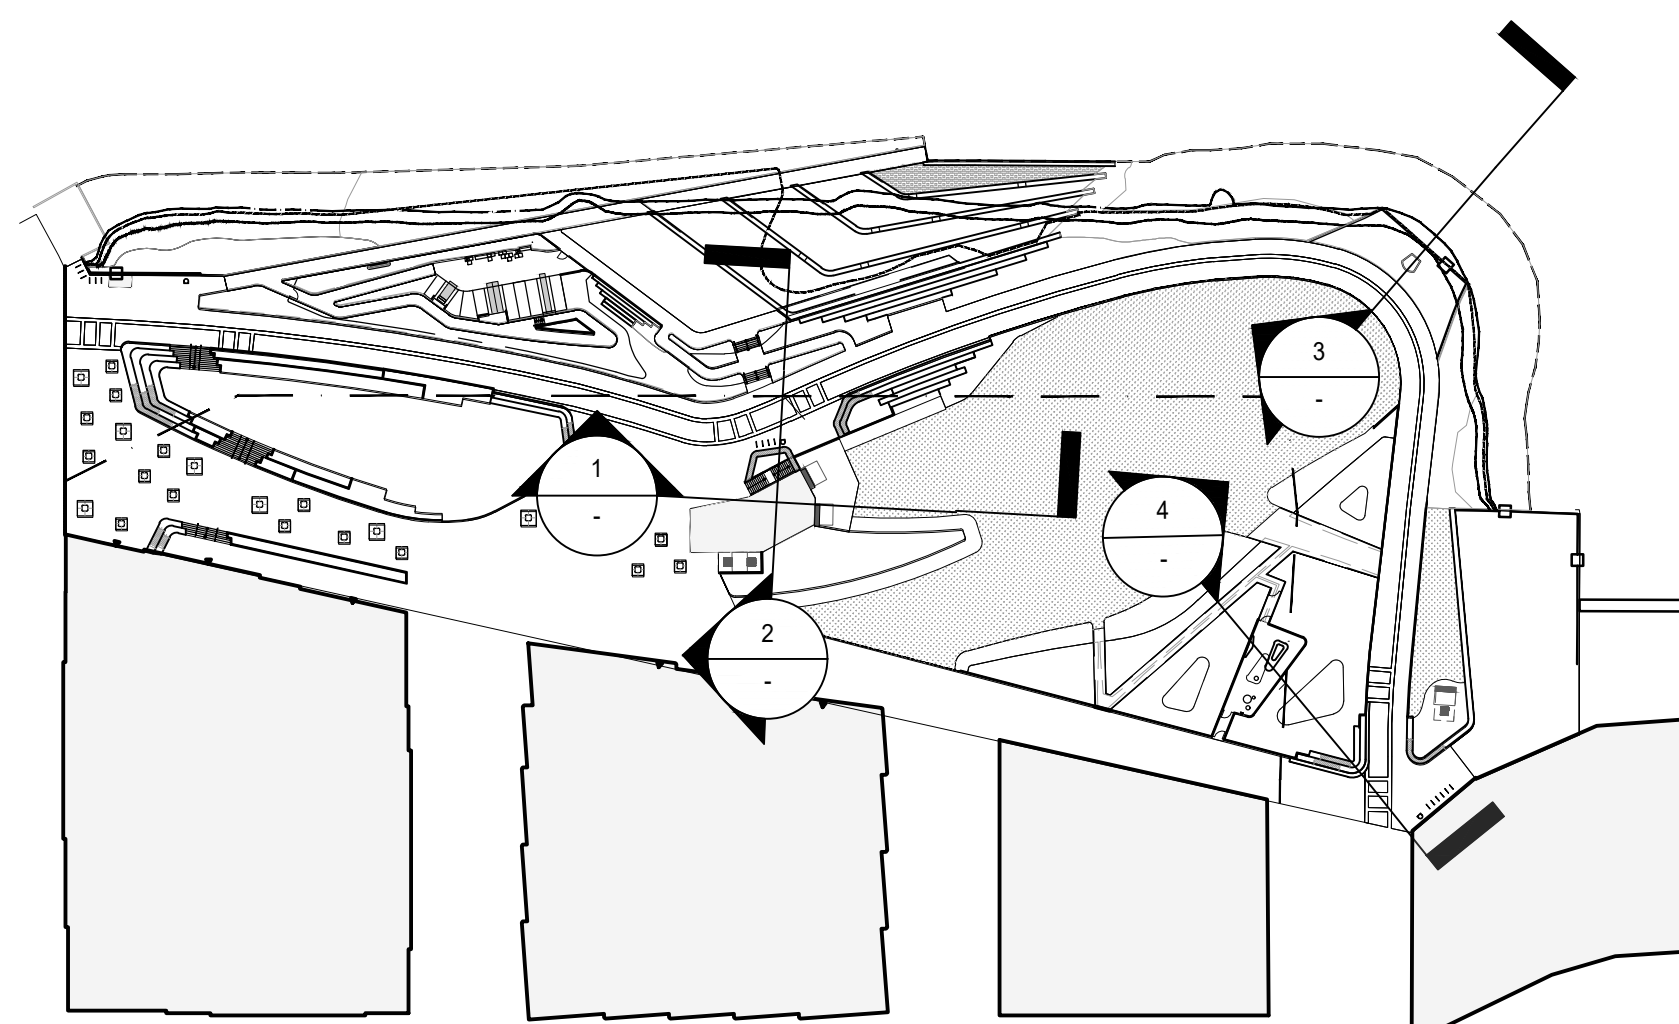

KEY PLAN

SCALE: -

CLIENT MISSION ROCK PARTNERS

LANDSCAPE ARCHITECT

SCAPE LANDSCAPE ARCHITECTURE DPC
27 MIDWAY AVENUE
NEW YORK, NY 10017
T: 212.255.8800

SURVEY

MARTIN M. RON ASSOCIATES
100 CALIFORNIA STREET, SUITE 200
SAN FRANCISCO, CA 94111
T: 415.393.8800

PARK STRUCTURES ARCHITECT

MIN DESIGN
220 2ND STREET, SUITE 200
SAN FRANCISCO, CA 94107
T: 415.393.8800

CIVIL ENGINEER

BKF ENGINEERS
100 CALIFORNIA STREET, SUITE 200
SAN FRANCISCO, CA 94111
T: 415.393.8800

ENVIRONMENTAL CONSULTANT

WRA, INC.
290 CALISTO SAN FRANCISCO BLVD
SAN FRANCISCO, CA 94107
T: 415.454.8800

STRUCTURAL ENGINEER

PANNU LARSEN MCCARTNEY
100 CALIFORNIA STREET, SUITE 200
SAN FRANCISCO, CA 94111
T: 415.393.8800

MARINE ENGINEER

MOFFATT & NICHOL
200 CALIFORNIA STREET, SUITE 200
SAN FRANCISCO, CA 94111
T: 415.393.8800

GEOTECHNICAL ENGINEER

LANGAN
100 CALIFORNIA STREET, SUITE 200
SAN FRANCISCO, CA 94111
T: 415.393.8800

LOCAL LANDSCAPE ARCHITECT

MILLER COMPANY LANDSCAPE ARCHITECTS
100 CALIFORNIA STREET, SUITE 200
SAN FRANCISCO, CA 94111
T: 415.393.8800

IRRIGATION DESIGNER


BROOKWATER
400 2ND STREET, SUITE 200
SAN FRANCISCO, CA 94111
T: 415.393.8800

LIGHTING DESIGNER

PRITCHARD/PECK
100 CALIFORNIA STREET, SUITE 200
SAN FRANCISCO, CA 94111
T: 415.393.8800


ARBORIST

SICA TREE CONSULTING
100 CALIFORNIA STREET, SUITE 200
SAN FRANCISCO, CA 94111
T: 415.393.8800

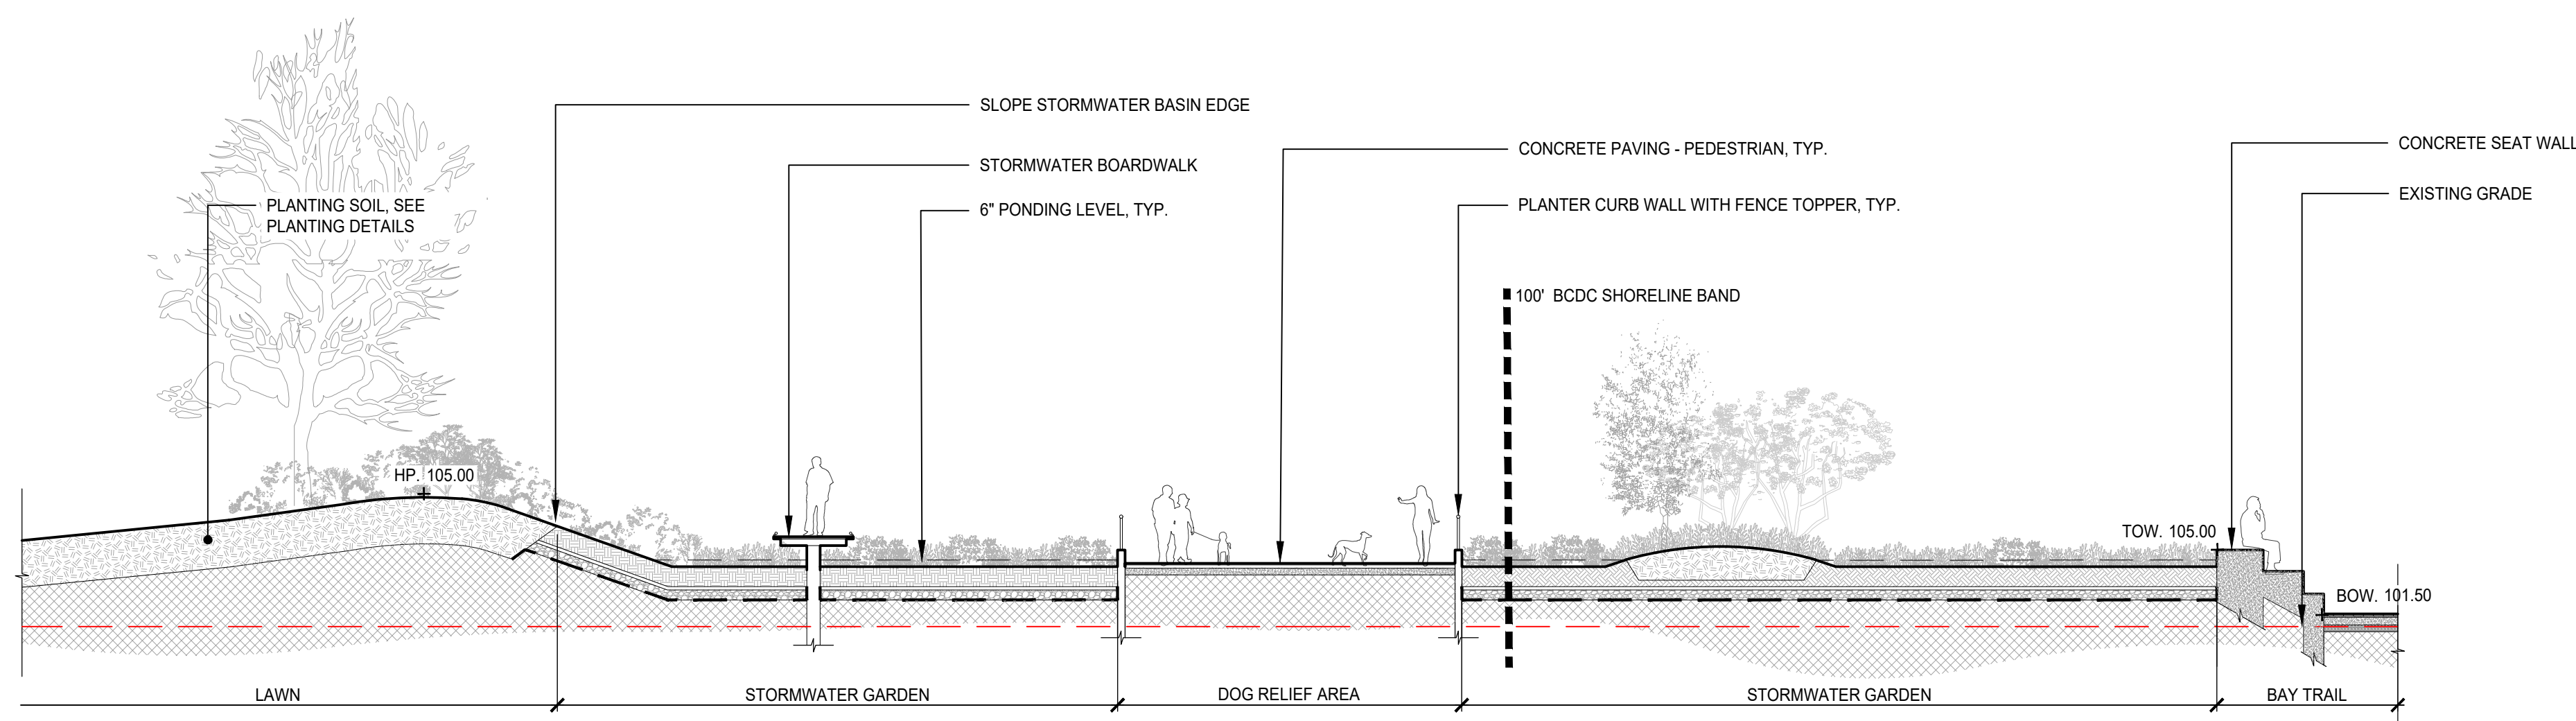


4 STORMWATER GARDENS

SCALE: 1" = 10'-0"

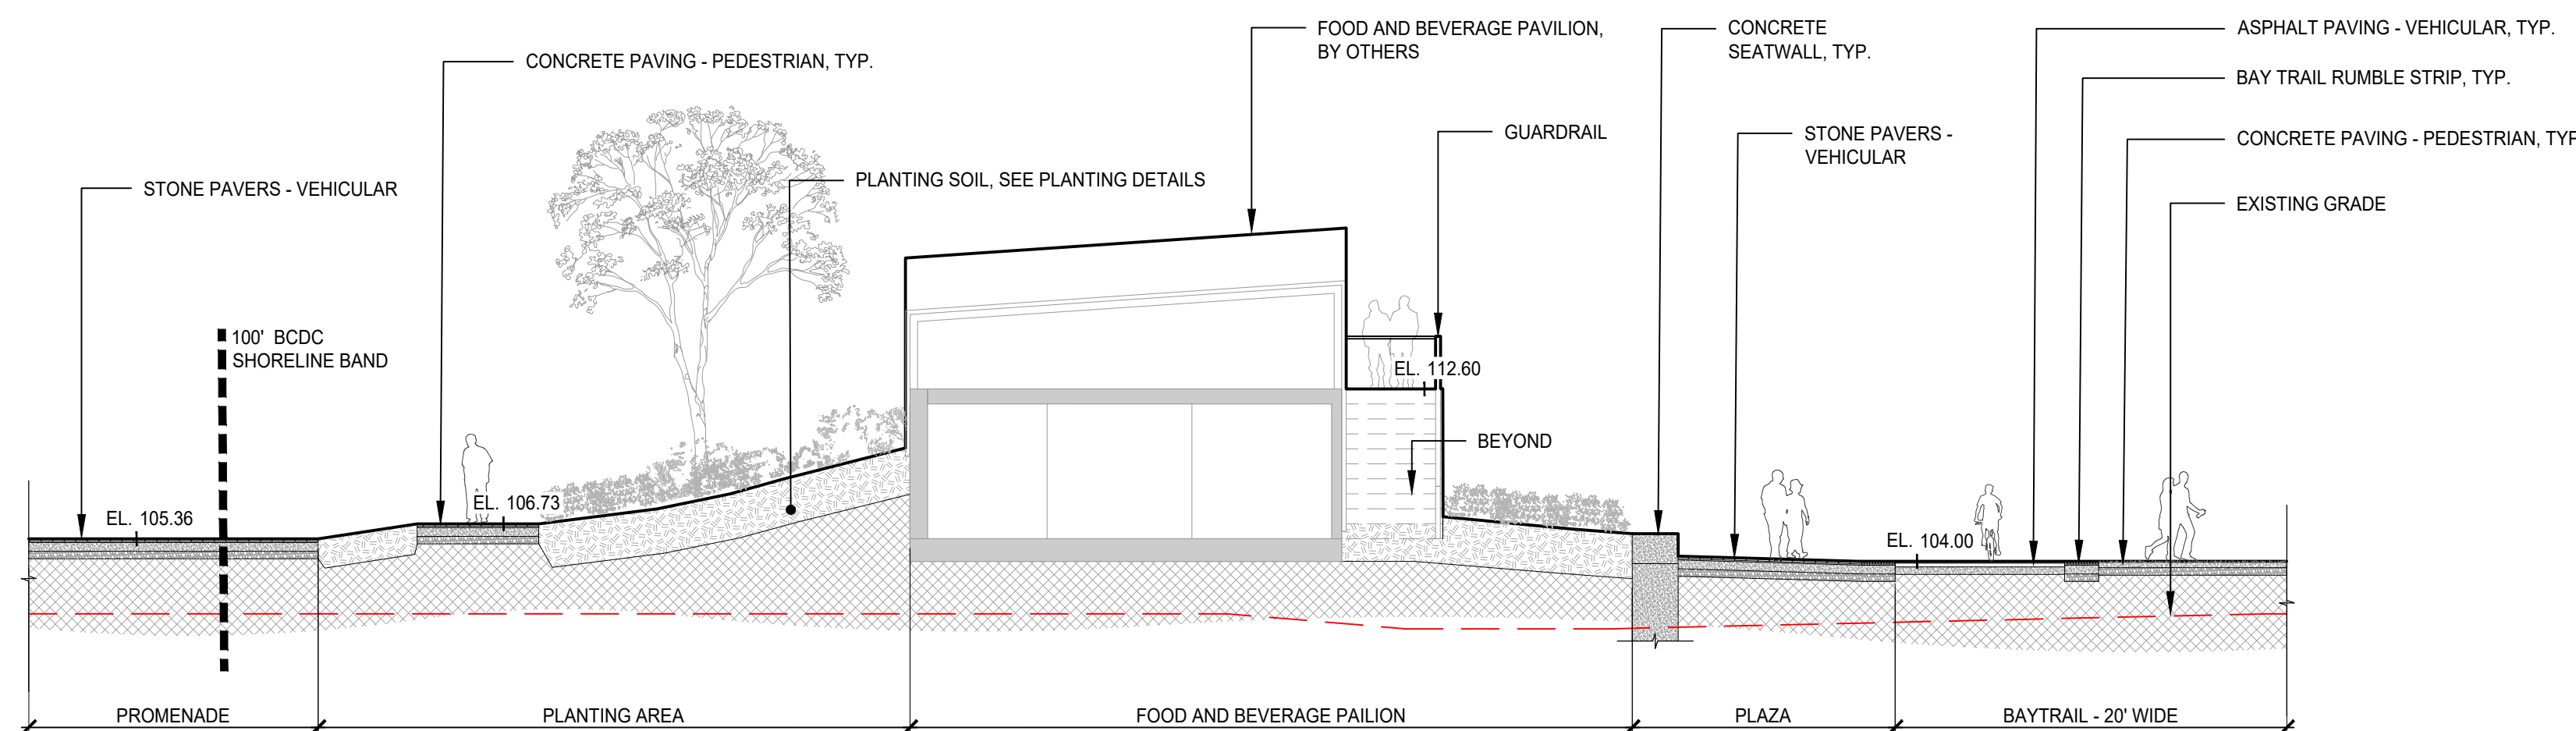


2 N-S AT FOOD & BEVERAGE PAVILLION

SCALE: 1" = 10'-0"

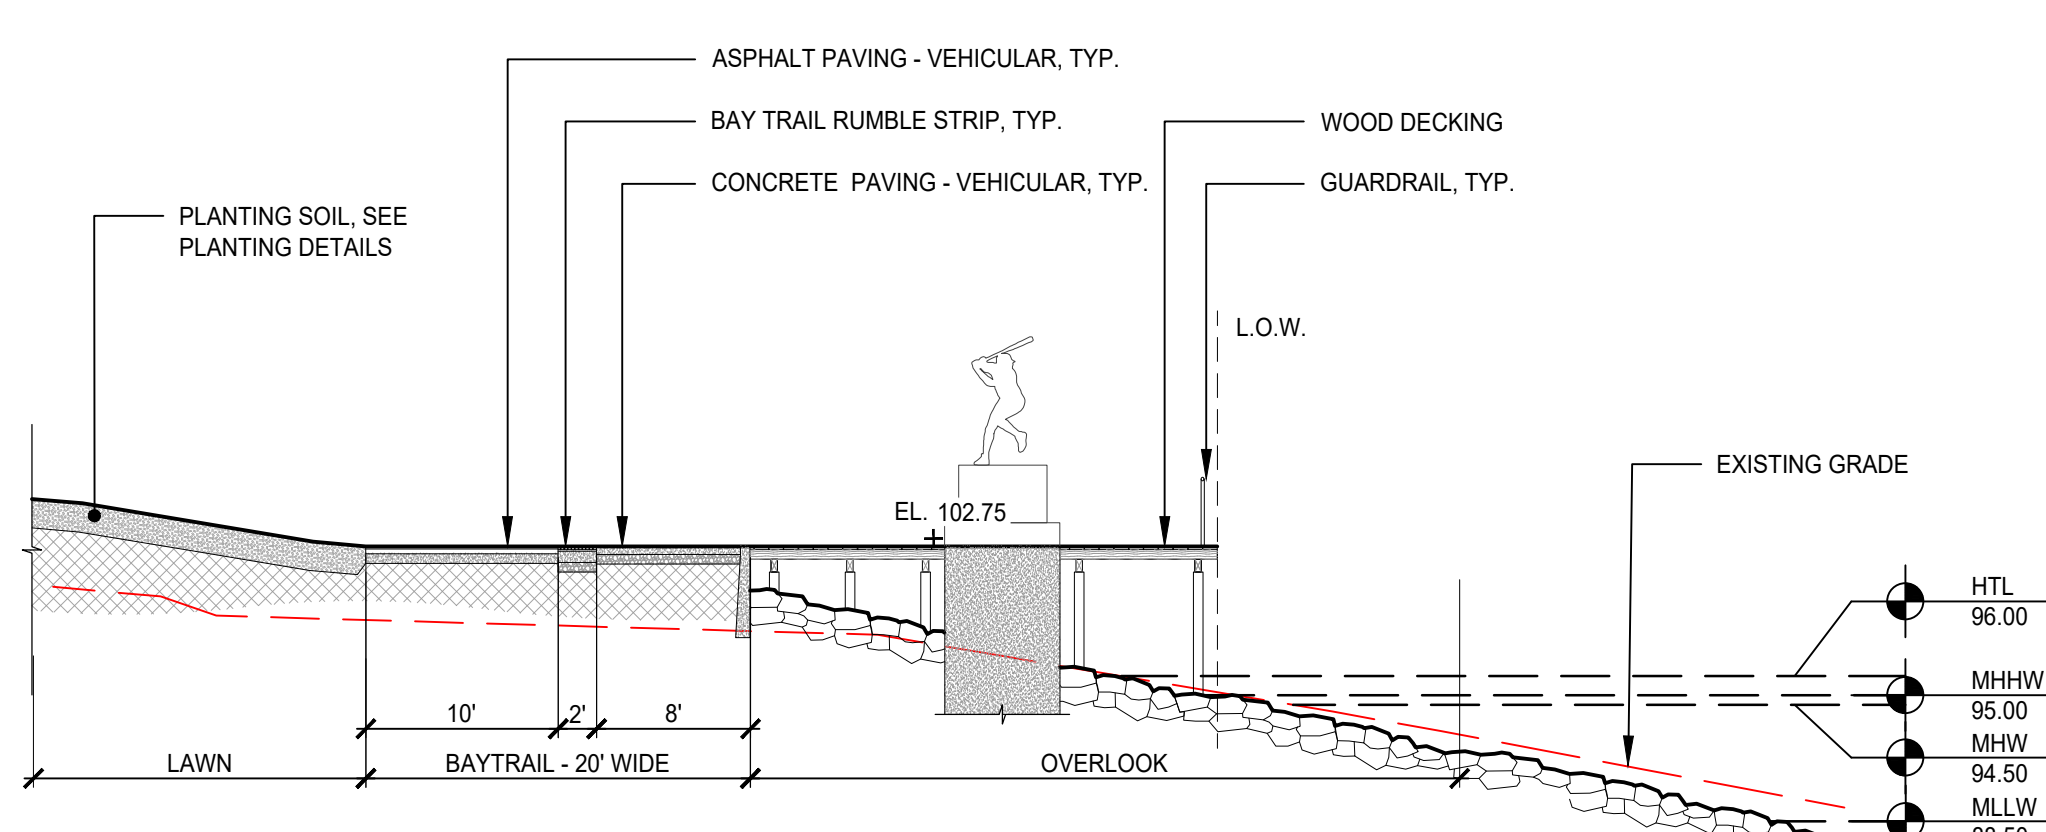

3 BAY TRAIL AT OVERLOOK

SCALE: 1" = 10'-0"

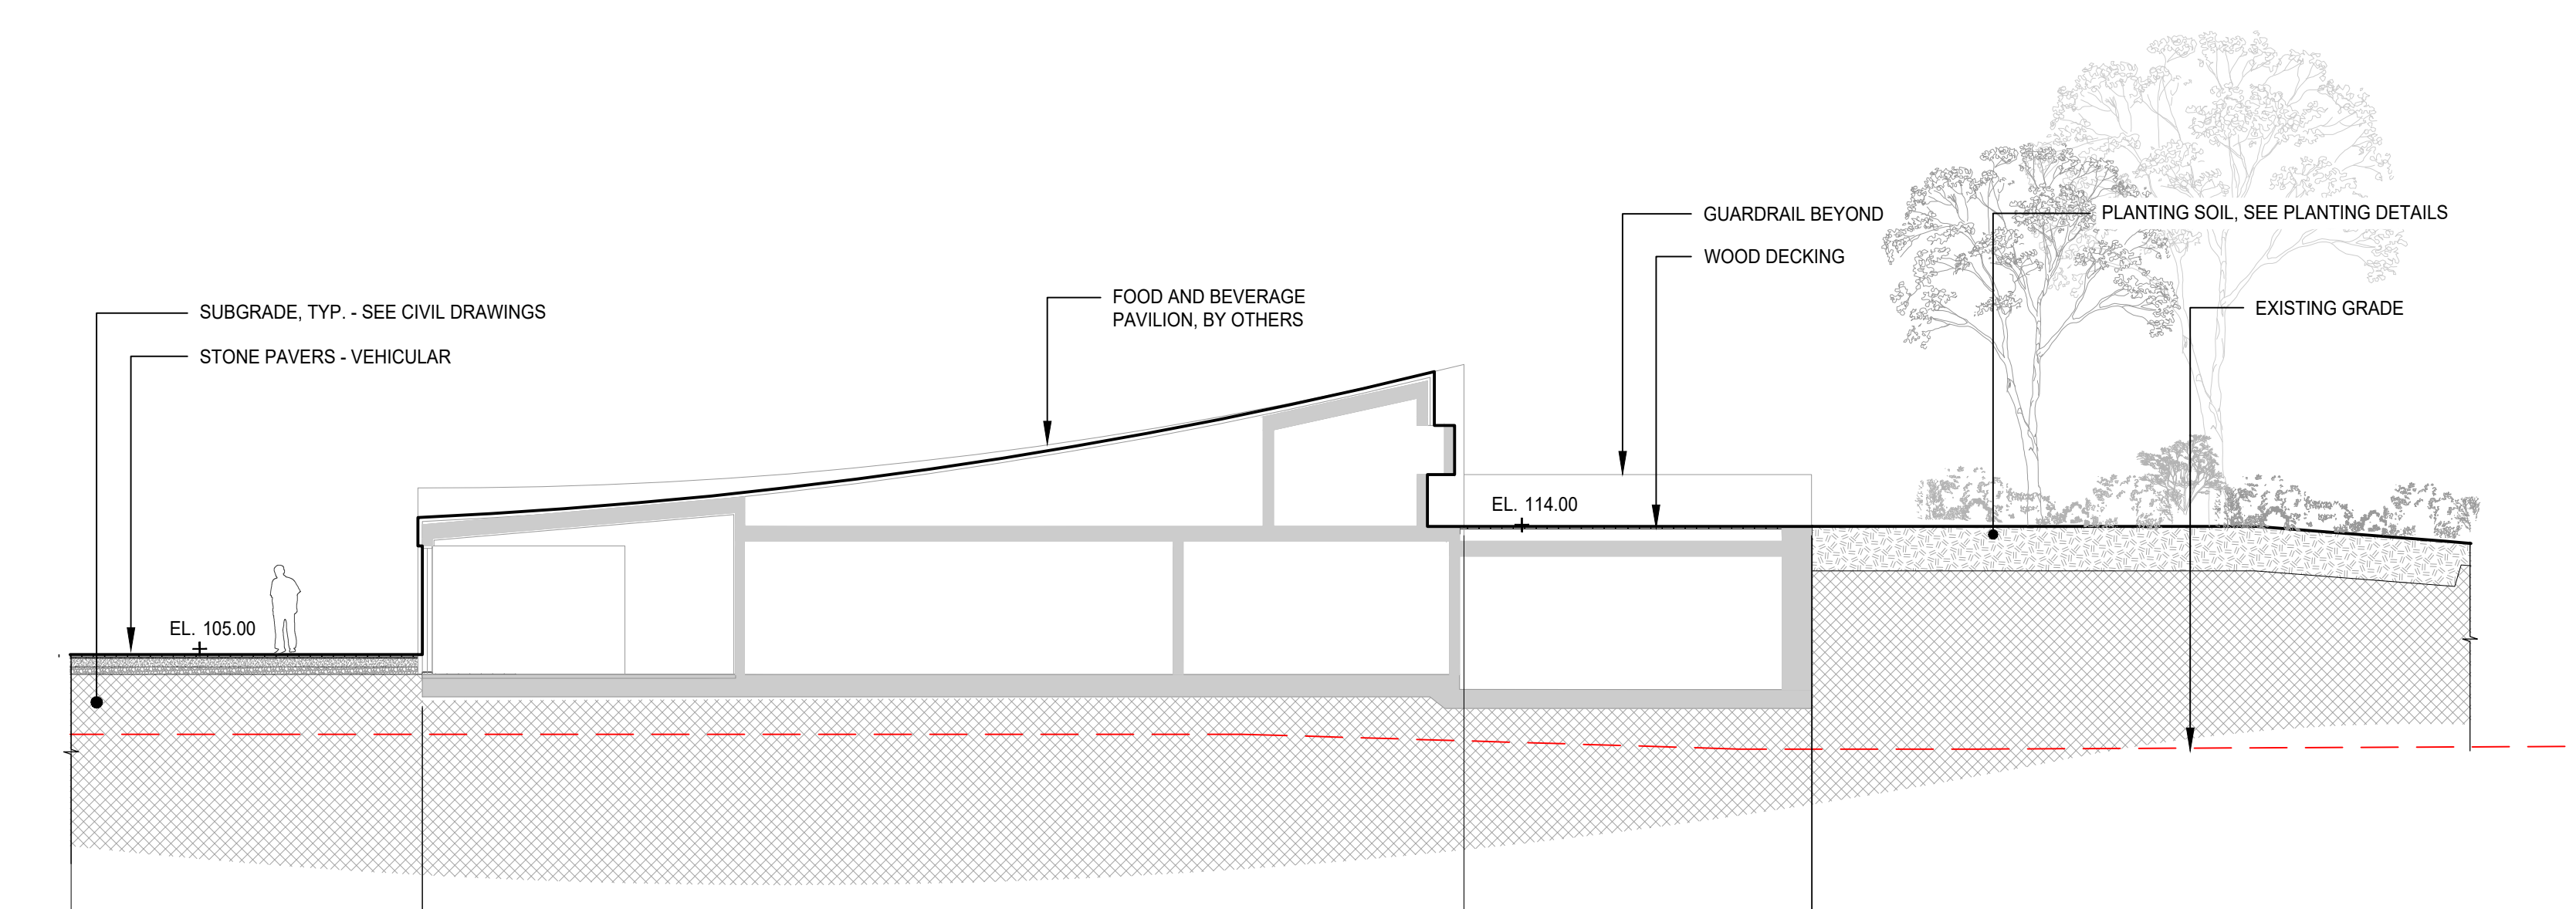

1 E-W AT FOOD & BEVERAGE PAVILLION

SCALE: 1" = 10'-0"

NO.	DATE	DESCRIPTION
01	JULY 15, 2020	PERMIT SET
02		
03		
04		
05		
06		
07		
08		
09		
10		

PROGRESS
DRAWINGS
NOT FOR
CONSTRUCTION

THESE DRAWINGS ARE INSTRUMENTS OF SERVICE AND AS SUCH MAY NOT BE USED FOR OTHER PROJECTS FOR ADDITIONS TO THE PROJECT OR COMPLETION OF THIS PROJECT BY OTHERS.

PERMIT SET

SHEET NAME

SECTIONS

PROJECT NO.	SHEET NO.
101	101
DESIGNED BY	
CHECKED BY	
DATE	JULY 15, 2020

LEAD		MEMBER ROCK PARTNERS	
			
LANDSCAPE ARCHITECT	SCAPE LANDSCAPE ARCHITECTURE DPC 2015 PIONEER RD 200 NEW YORK, NY 10027 718-224-2222		
SURVEY	MARTIN M. RON ASSOCIATES 100 WEST 10TH STREET, SUITE 208 NEW YORK, NY 10011 212-691-1100		
PARK STRUCTURED ARCHITECT	MM DESIGN 100 WEST 10TH STREET, SUITE 208 NEW YORK, NY 10011 212-691-1100		
CIVIL ENGINEER	BKF ENGINEERS 100 ALPHEA STREET, SUITE 600 NEW YORK, NY 10011 718-602-0050		
ENVIRONMENTAL ENGINEER	WRA, INC. 100 ALPHEA STREET, SUITE 600 NEW YORK, NY 10011 718-602-0050		
STRUCTURAL ENGINEER	PANINI LARSEN 100 ALPHEA STREET, SUITE 600 NEW YORK, NY 10011 718-602-0050		
MECHANICAL ENGINEER	MOFFATT & NICHOL 100 ALPHEA STREET, SUITE 600 NEW YORK, NY 10011 718-602-0050		
GEOGRAPHICAL ENGINEER	LEVINSON 100 ALPHEA STREET, SUITE 600 NEW YORK, NY 10011 718-602-0050		
LANDSCAPE ARCHITECT	MILLER COMPANY LANDSCAPE ARCHITECTS 200 PARK STREET, SUITE 400 NEW YORK, NY 10011 718-232-1386		
IRRIGATION DESIGNER	BROOKVIEW 200 PARK STREET, SUITE 400 NEW YORK, NY 10011 718-232-1386		
LANDSCAPE DESIGNER	PITCHER/DPECK 200 PARK STREET, SUITE 400 NEW YORK, NY 10011 718-232-1386		
ARCHITECT	SSICA TREE CONSULTING 100 ALPHEA STREET, SUITE 600 NEW YORK, NY 10011 718-602-0050		

NUMBER	DATE	ISSUE
1/1	July 15, 2010	PERMIT SET

PROGRESS
DRAWINGS
NOT FOR
CONSTRUCTION

THESE DRAWINGS ARE INSTRUMENTS OF SERVICE AND AS SUCH MAY NOT BE USED FOR OTHER PROJECTS, FOR ADDITIONS TO THIS PROJECT OR COMPLETION OF THIS PROJECT BY OTHERS.

PERMIT SET

SHEET NAME

DEMOLITION
PLAN WEST

PROJECT NO	SHEET NO
C20000006-38	

SCALE
AS SHOWN


DRAWN BY
PP

C-200

CHECKED BY
FR

DATE
July 15, 2000

© SCAPE LANDSCAPE ARCHITECTURE DPC 2020

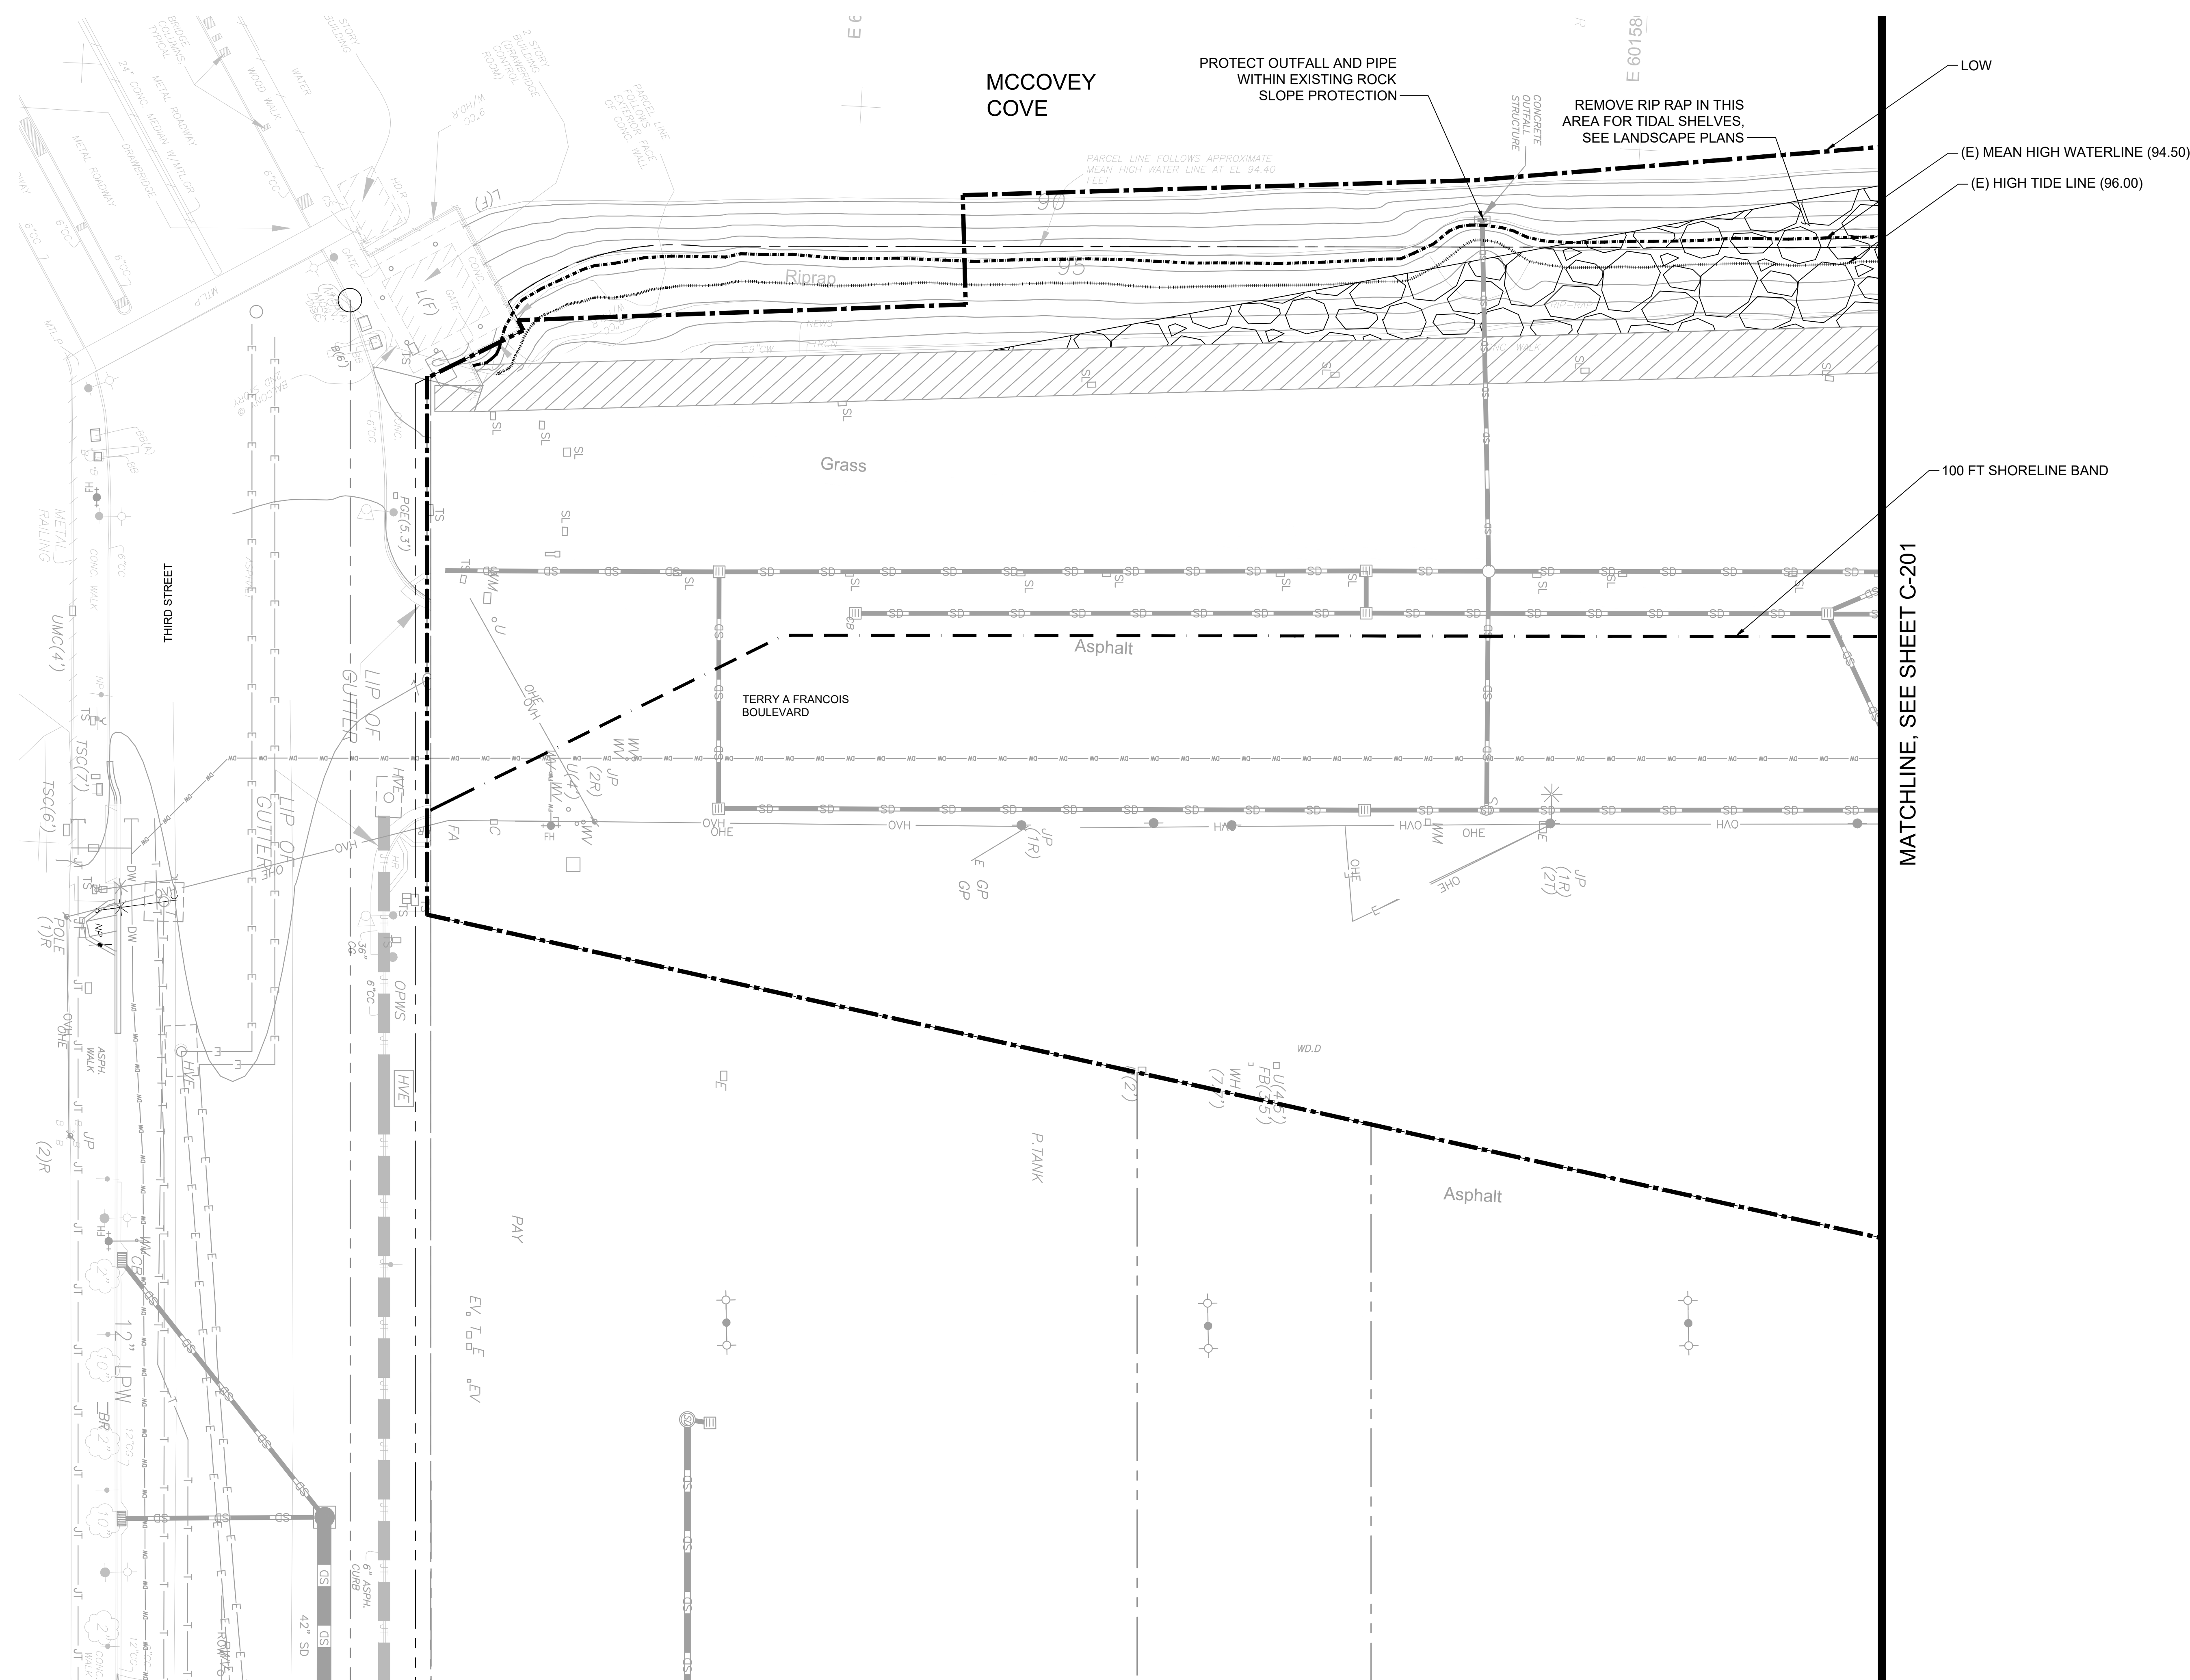

A DEMOLITION PLAN - WEST
C-200 SCALE: 1" = 20'


LEGEND


- Legend for Figure 1:

 -  REMOVE (E) RIPRAP
 -  REMOVE (E) TEMPORARY CONCRETE AND AC ACCESS PATH, APPROXIMATE LOCATION
 -  LIMIT OF WORK
 -  (E) MEAN HIGH WATERLINE (94.50)
 -  (E) HIGH TIDE LINE (96.00)
 -  100 FT SHORELINE BAND

NOTE:


1. PROPERTY AND TOPOGRAPHIC SURVEY PROVIDED BY MARTIN M RON ASSOCIATES, ENTITLED TOPOGRAPHIC SURVEY OF A PORTION OF MISSION ROCK, DATED 11/2018.
2. SOME PRIOR DEMOLITION WAS PERFORMED ACCORDING TO SITE PREPARATION PLANS, SEE SHEETS C2.1MR, C2.4MR, AND C2.7MR FOR DETAILS.
3. CONTRACTOR IS TO PROVIDE ADDITIONAL SURVEY AS NEEDED.

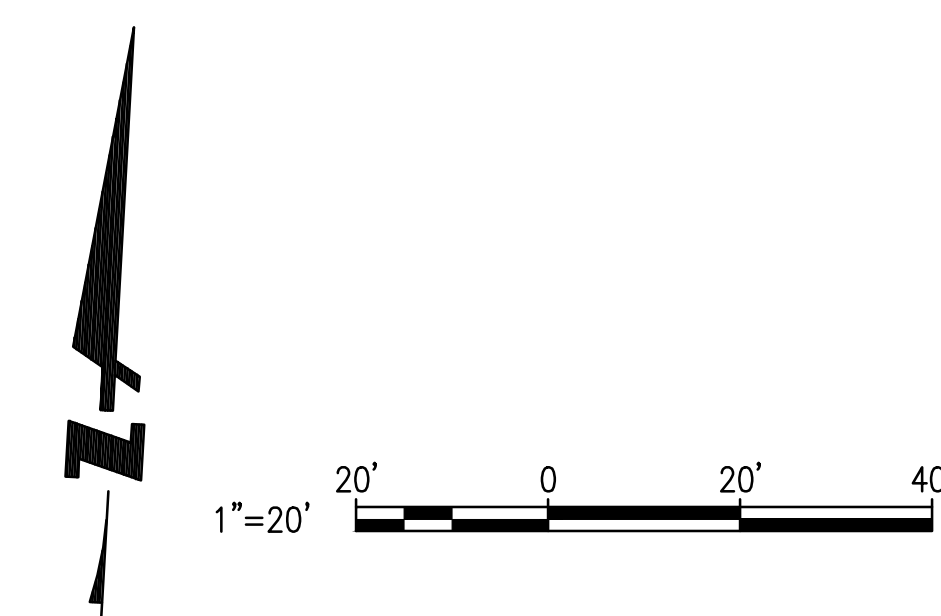

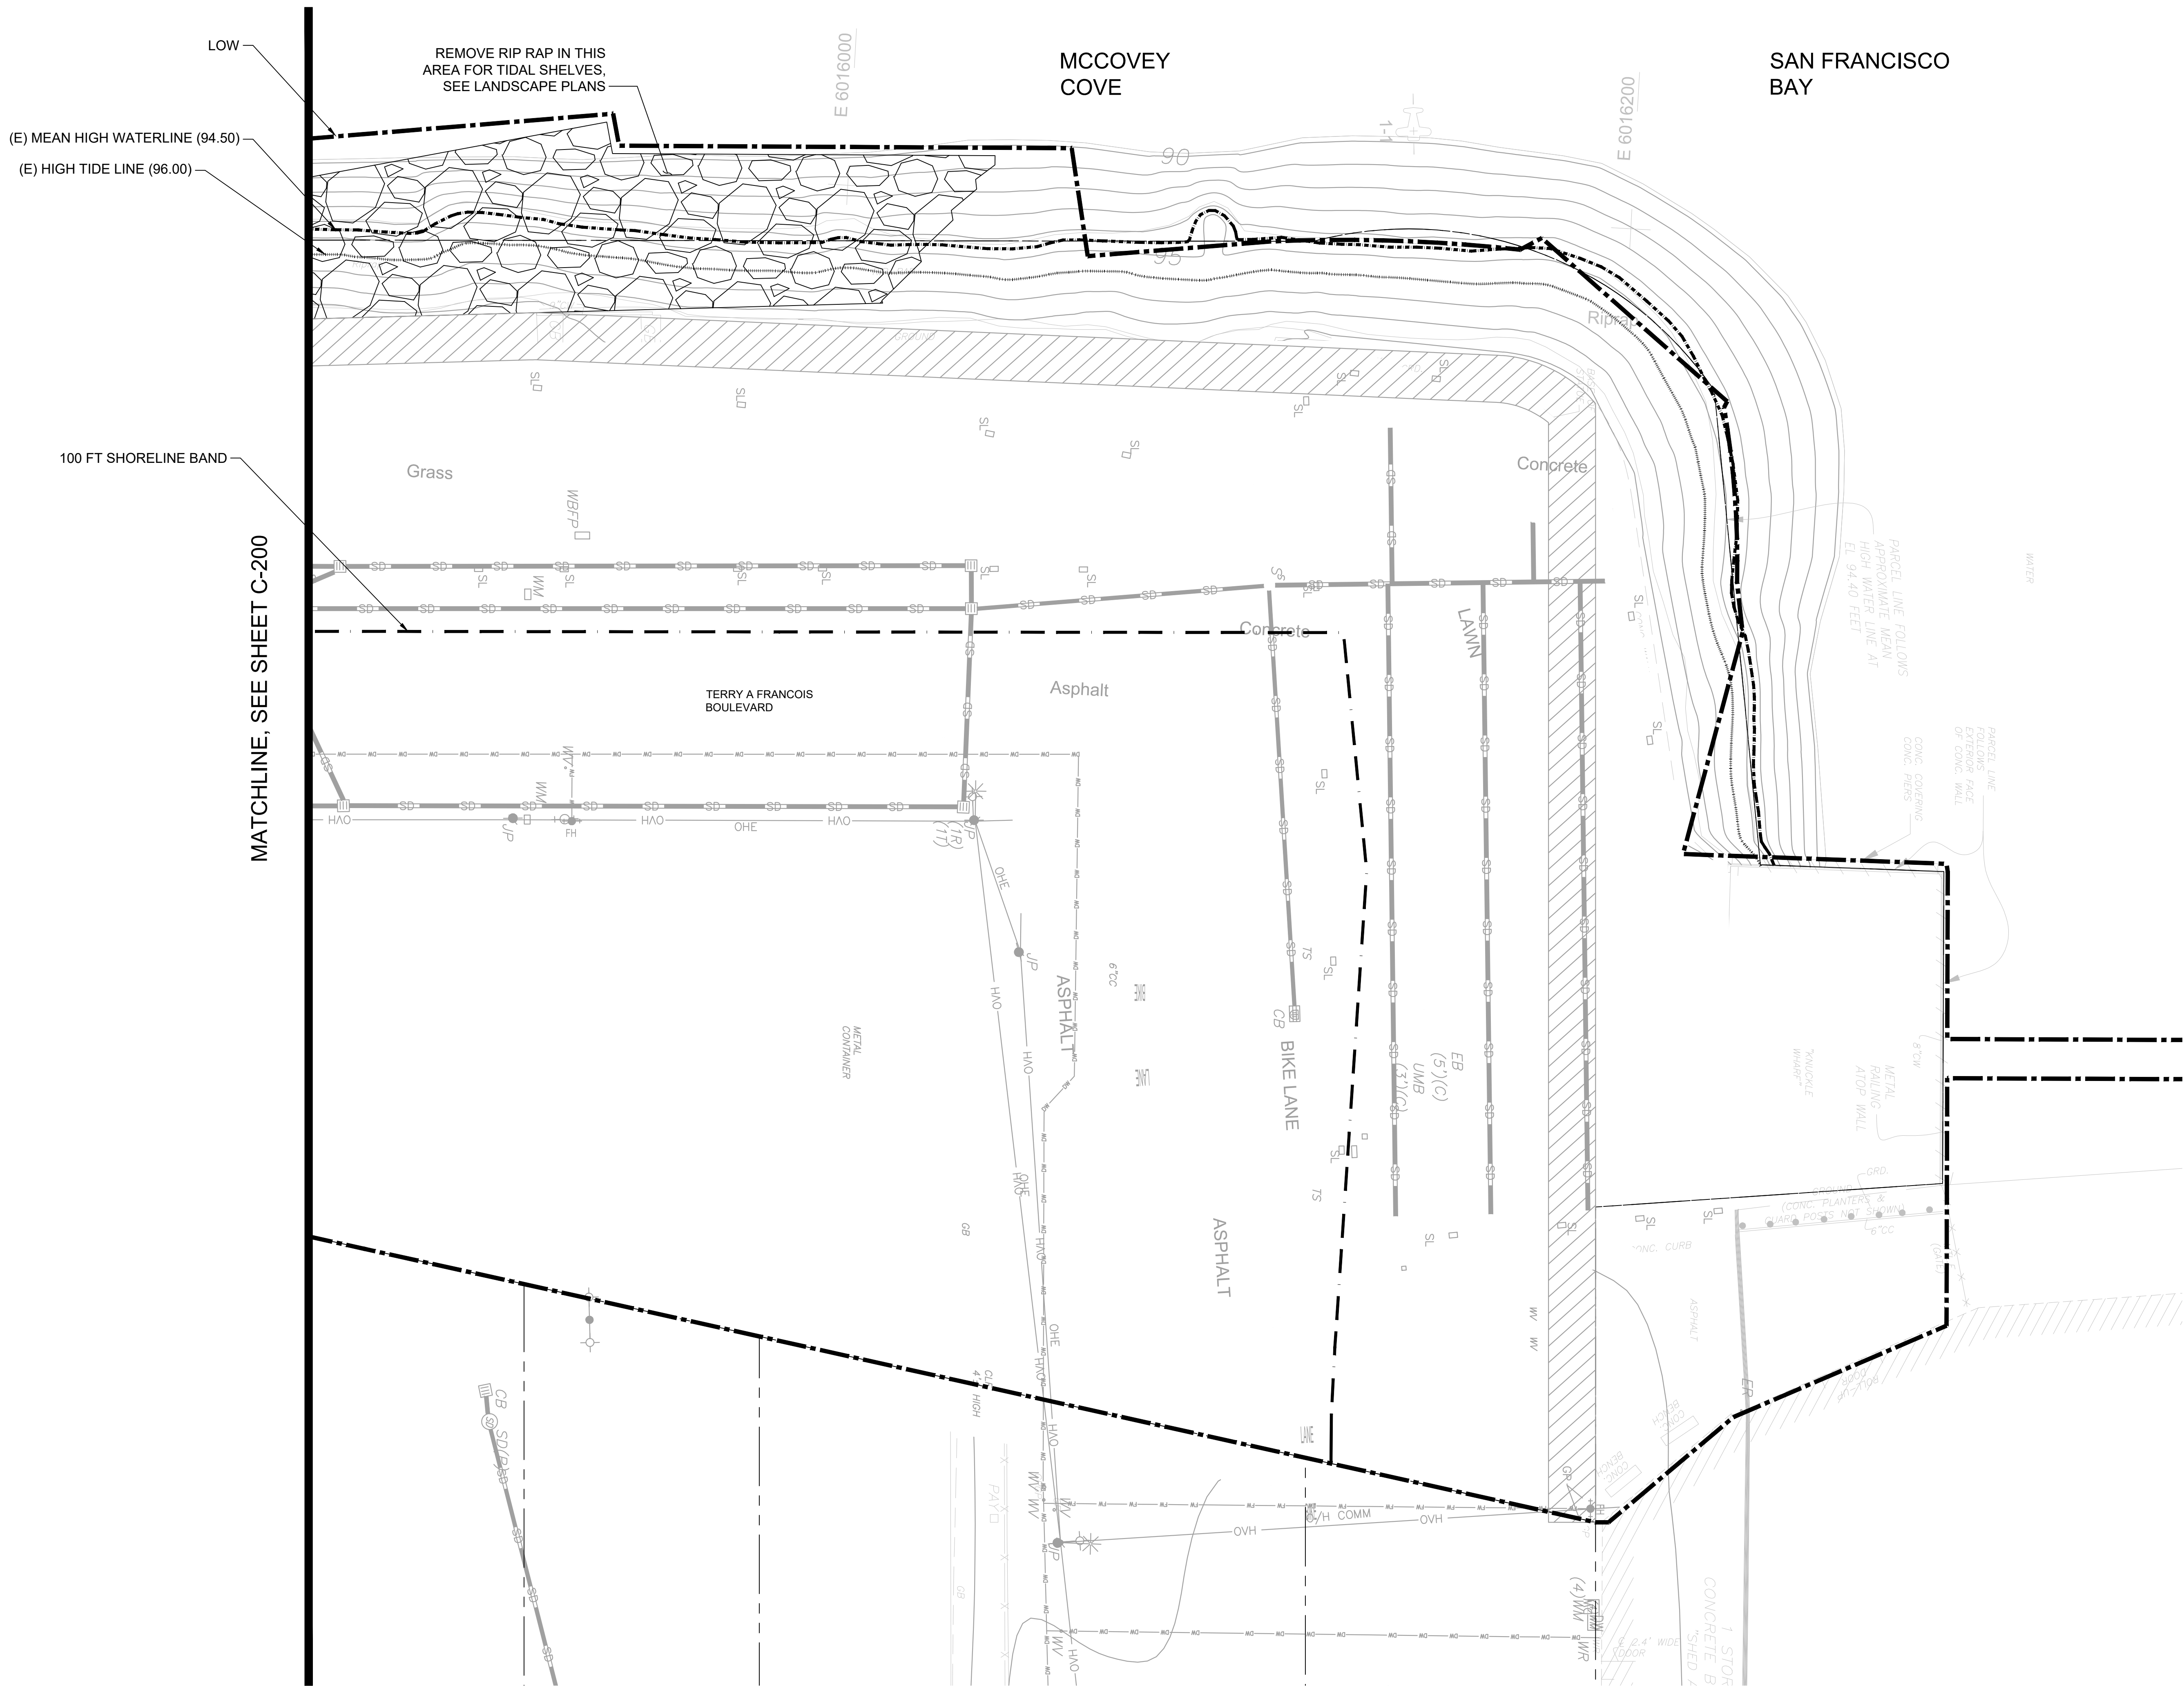

A
C-201
DEMOLITION PLAN - EAST
SCALE: 1" = 20'

LEGEND

 

REMOVE (E) RIPRAP



REMOVE (E) TEMPORARY CONCRETE AND AC ACCESS PATH,
APPROXIMATE LOCATION



LIMIT OF WORK



(E) MEAN HIGH WATERLINE (94.50)




(E) HIGH TIDE LINE (96.00)



100 FT SHORELINE BAND

NOTE:

- PROPERTY AND TOPOGRAPHIC SURVEY PROVIDED BY MARTIN M RON ASSOCIATES, ENTITLED TOPOGRAPHIC SURVEY OF A PORTION OF MISSION ROCK, DATED 11/2018.
- SOME PRIOR DEMOLITION WAS PERFORMED ACCORDING TO SITE PREPARATION PLANS, SEE SHEETS C2.1MR, C2.4MR, AND C2.7MR FOR DETAILS.
- CONTRACTOR IS TO PROVIDE ADDITIONAL SURVEY AS NEEDED.

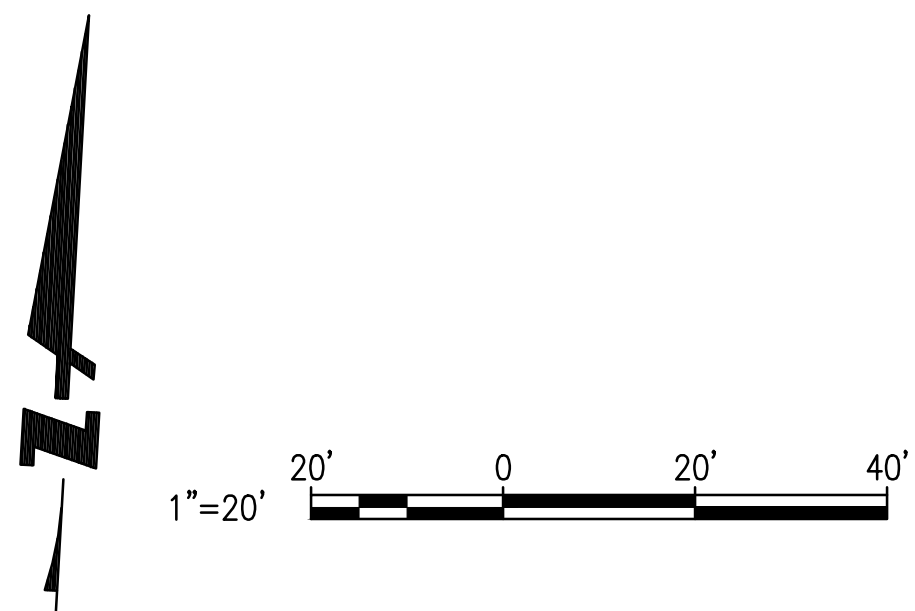

DATE	DESCRIPTION	BY
04.15.2021	PERMIT SET	SCA

SCALE

PROGRESS
DRAWINGS
NOT FOR
CONSTRUCTION

PERMIT SET

SHEET NAME

DEMOLITION
PLAN EAST

PROJECT NO.
COMPARISON
NO. DRAWN
DATE

SCALE
NO. DRAWN
DATE

DATE
04.15.2021

© SCAPE LANDSCAPE ARCHITECTURE, INC. 2021