




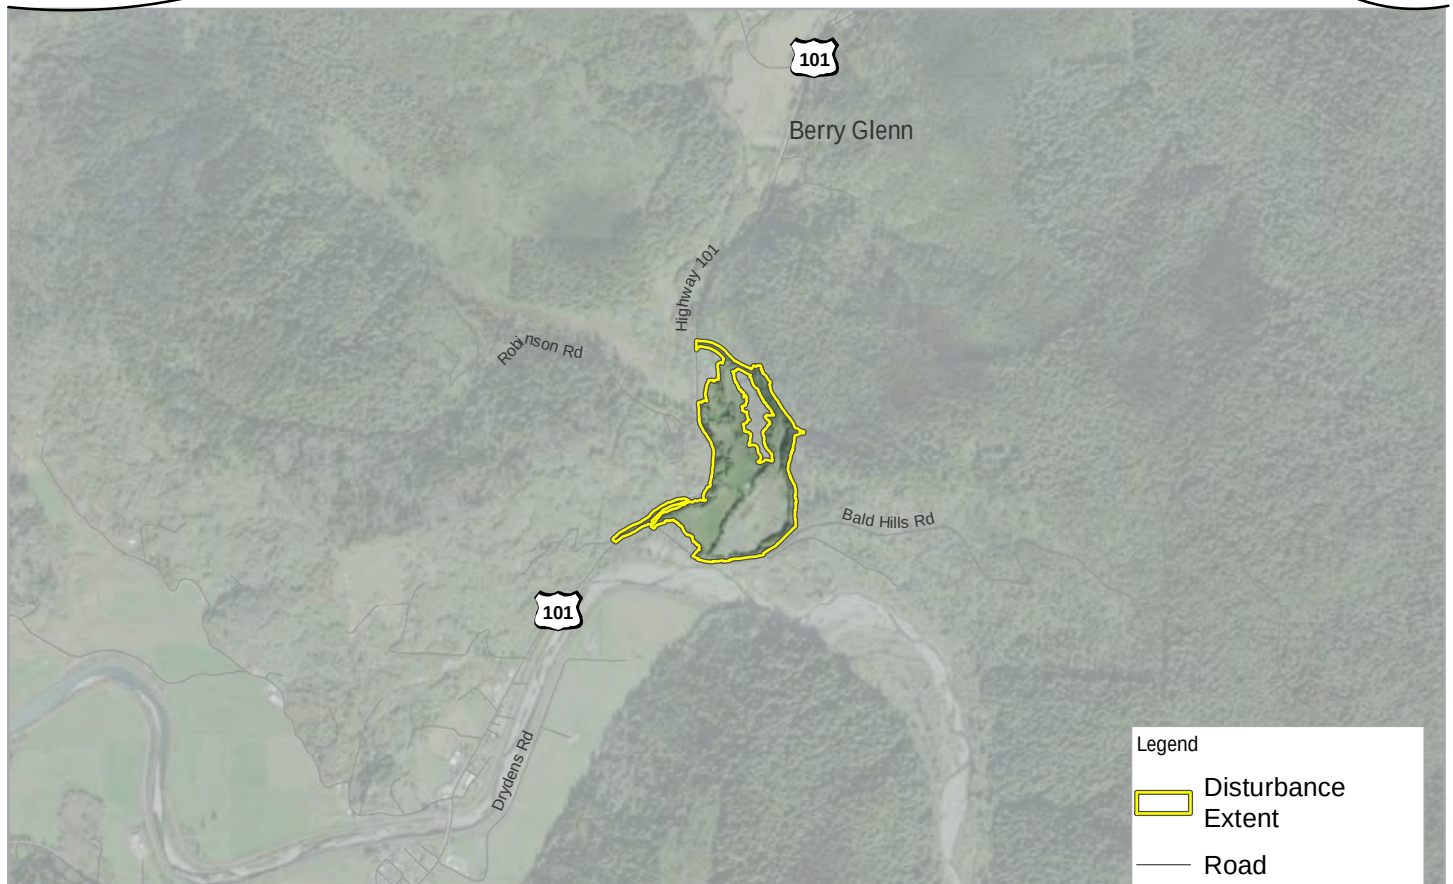

Paper Size ANSI A
0 1,000 2,000 3,000
Feet

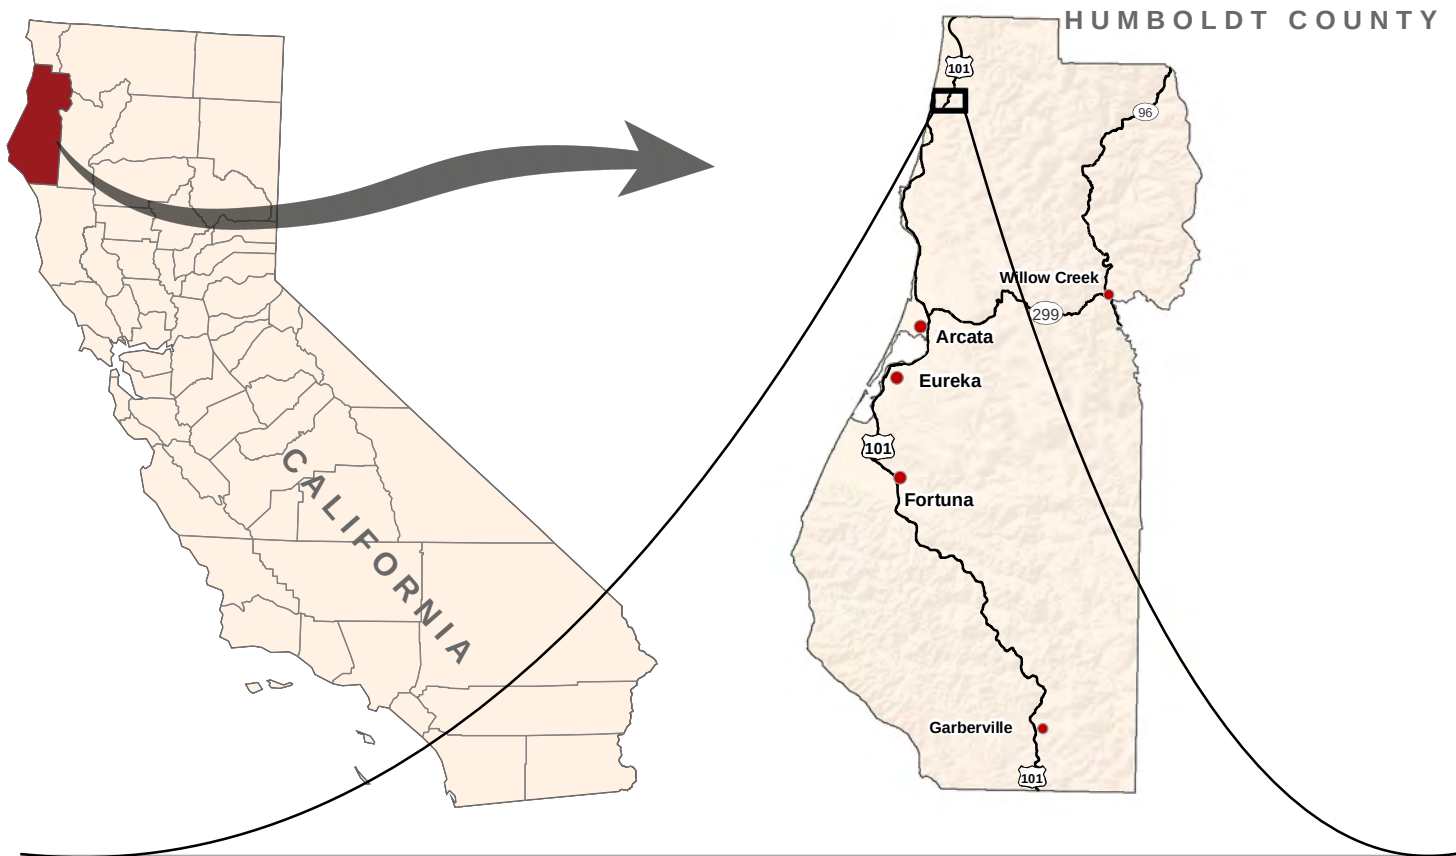

Map Projection: Lambert Conformal Conic
Horizontal Datum: North American 1983
Grid: NAD 1983 StatePlane California 1 FIPS 0401 Feet

 


Save the Redwoods League
RNSP Visitor Center and Restoration Project

Project No. 11187543
Revision No. -
Date Jan 2021


Project Vicinity

FIGURE 1

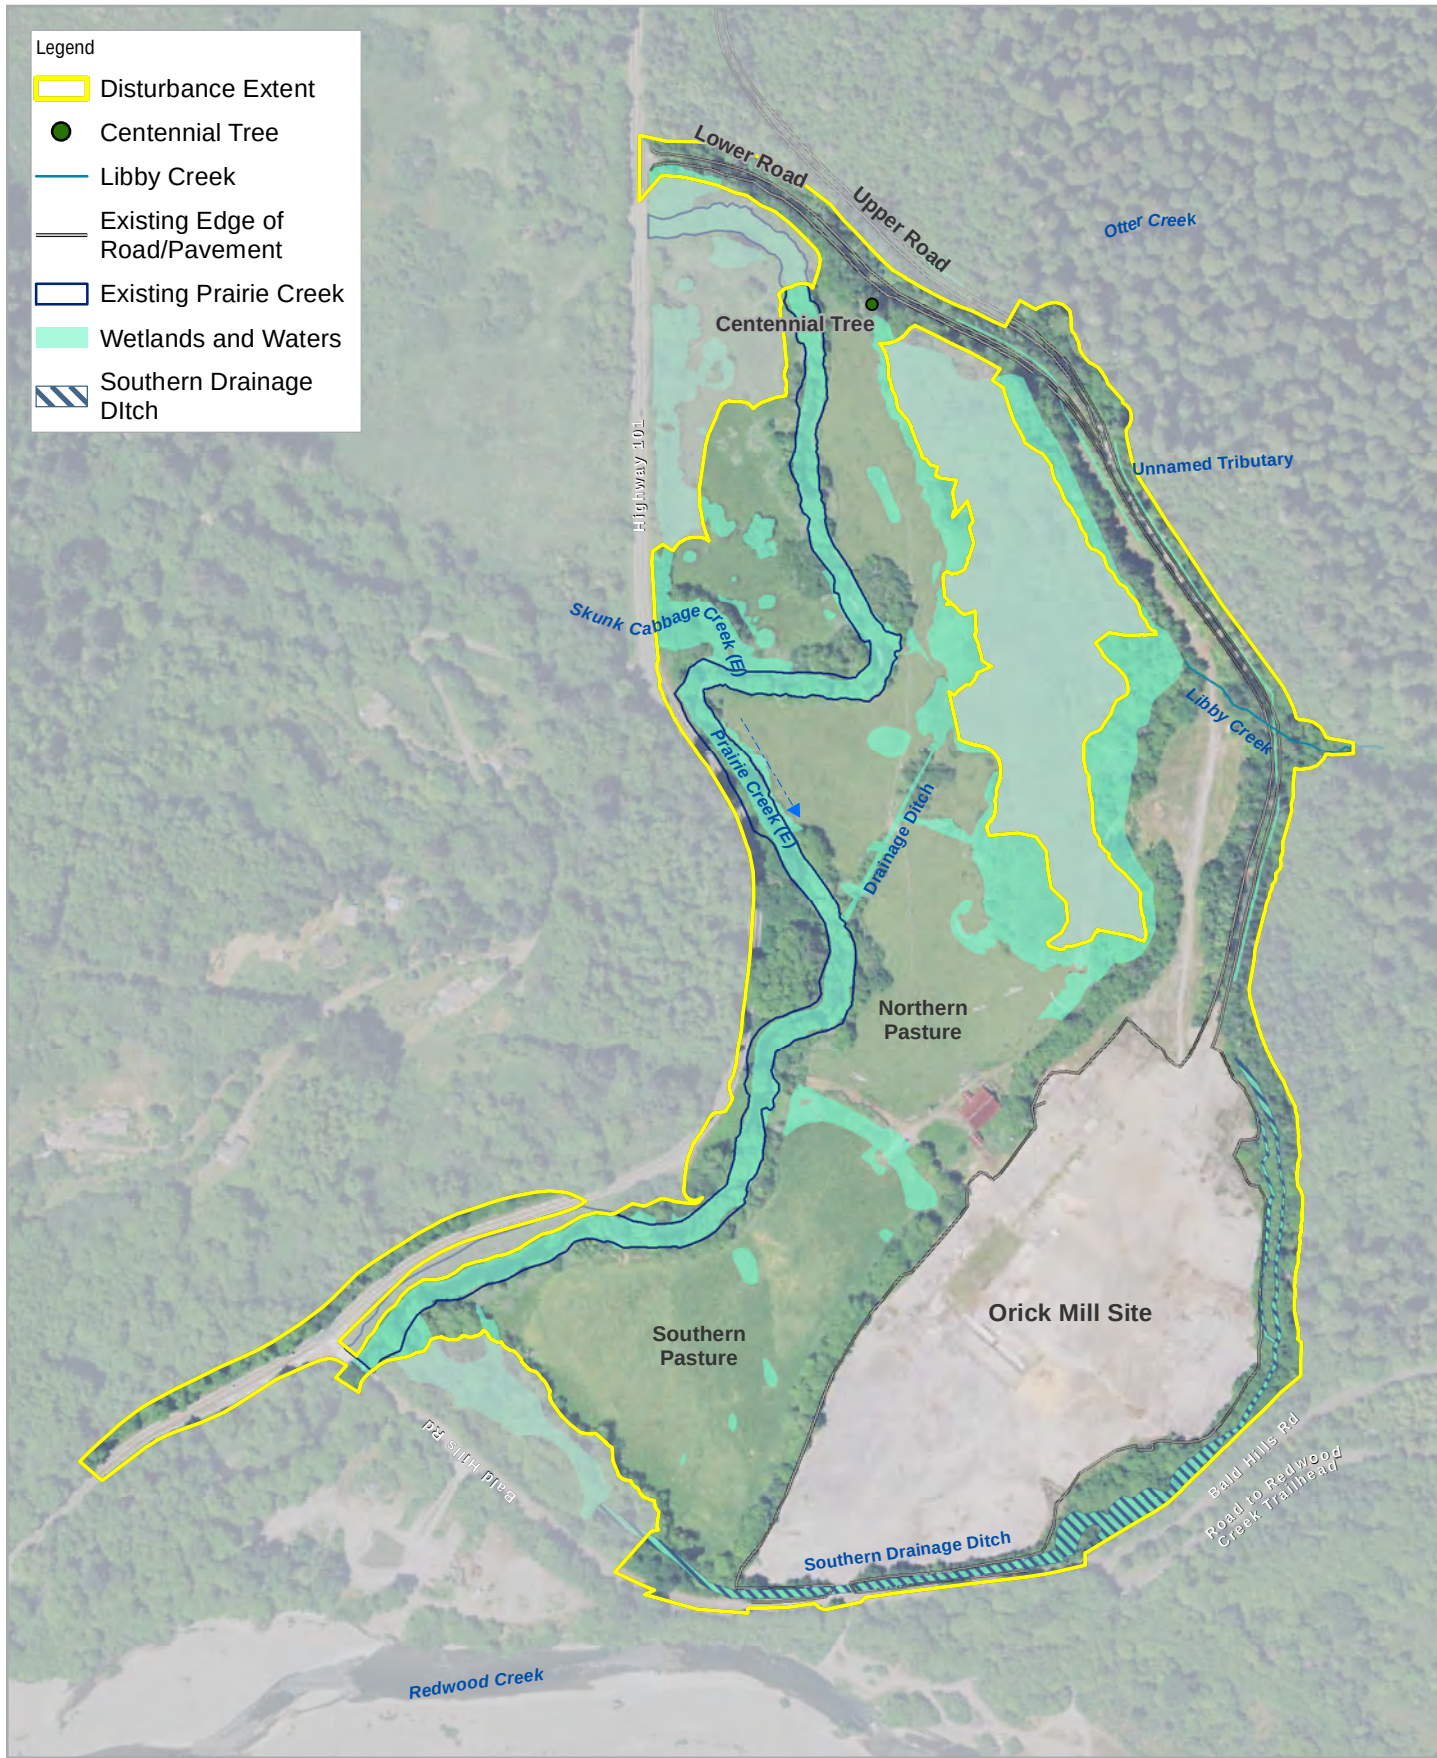

Paper Size ANSI A
0 130 260 390 520
Feet

Map Projection: Lambert Conformal Conic
Horizontal Datum: North American 1983
Grid: NAD 1983 StatePlane California I FIPS 0401 Feet

 


Save the Redwoods League
RNSP Visitor Center and Restoration Project

Project No. 11187543
Revision No. -
Date Jan 2021

Existing Conditions

FIGURE 2

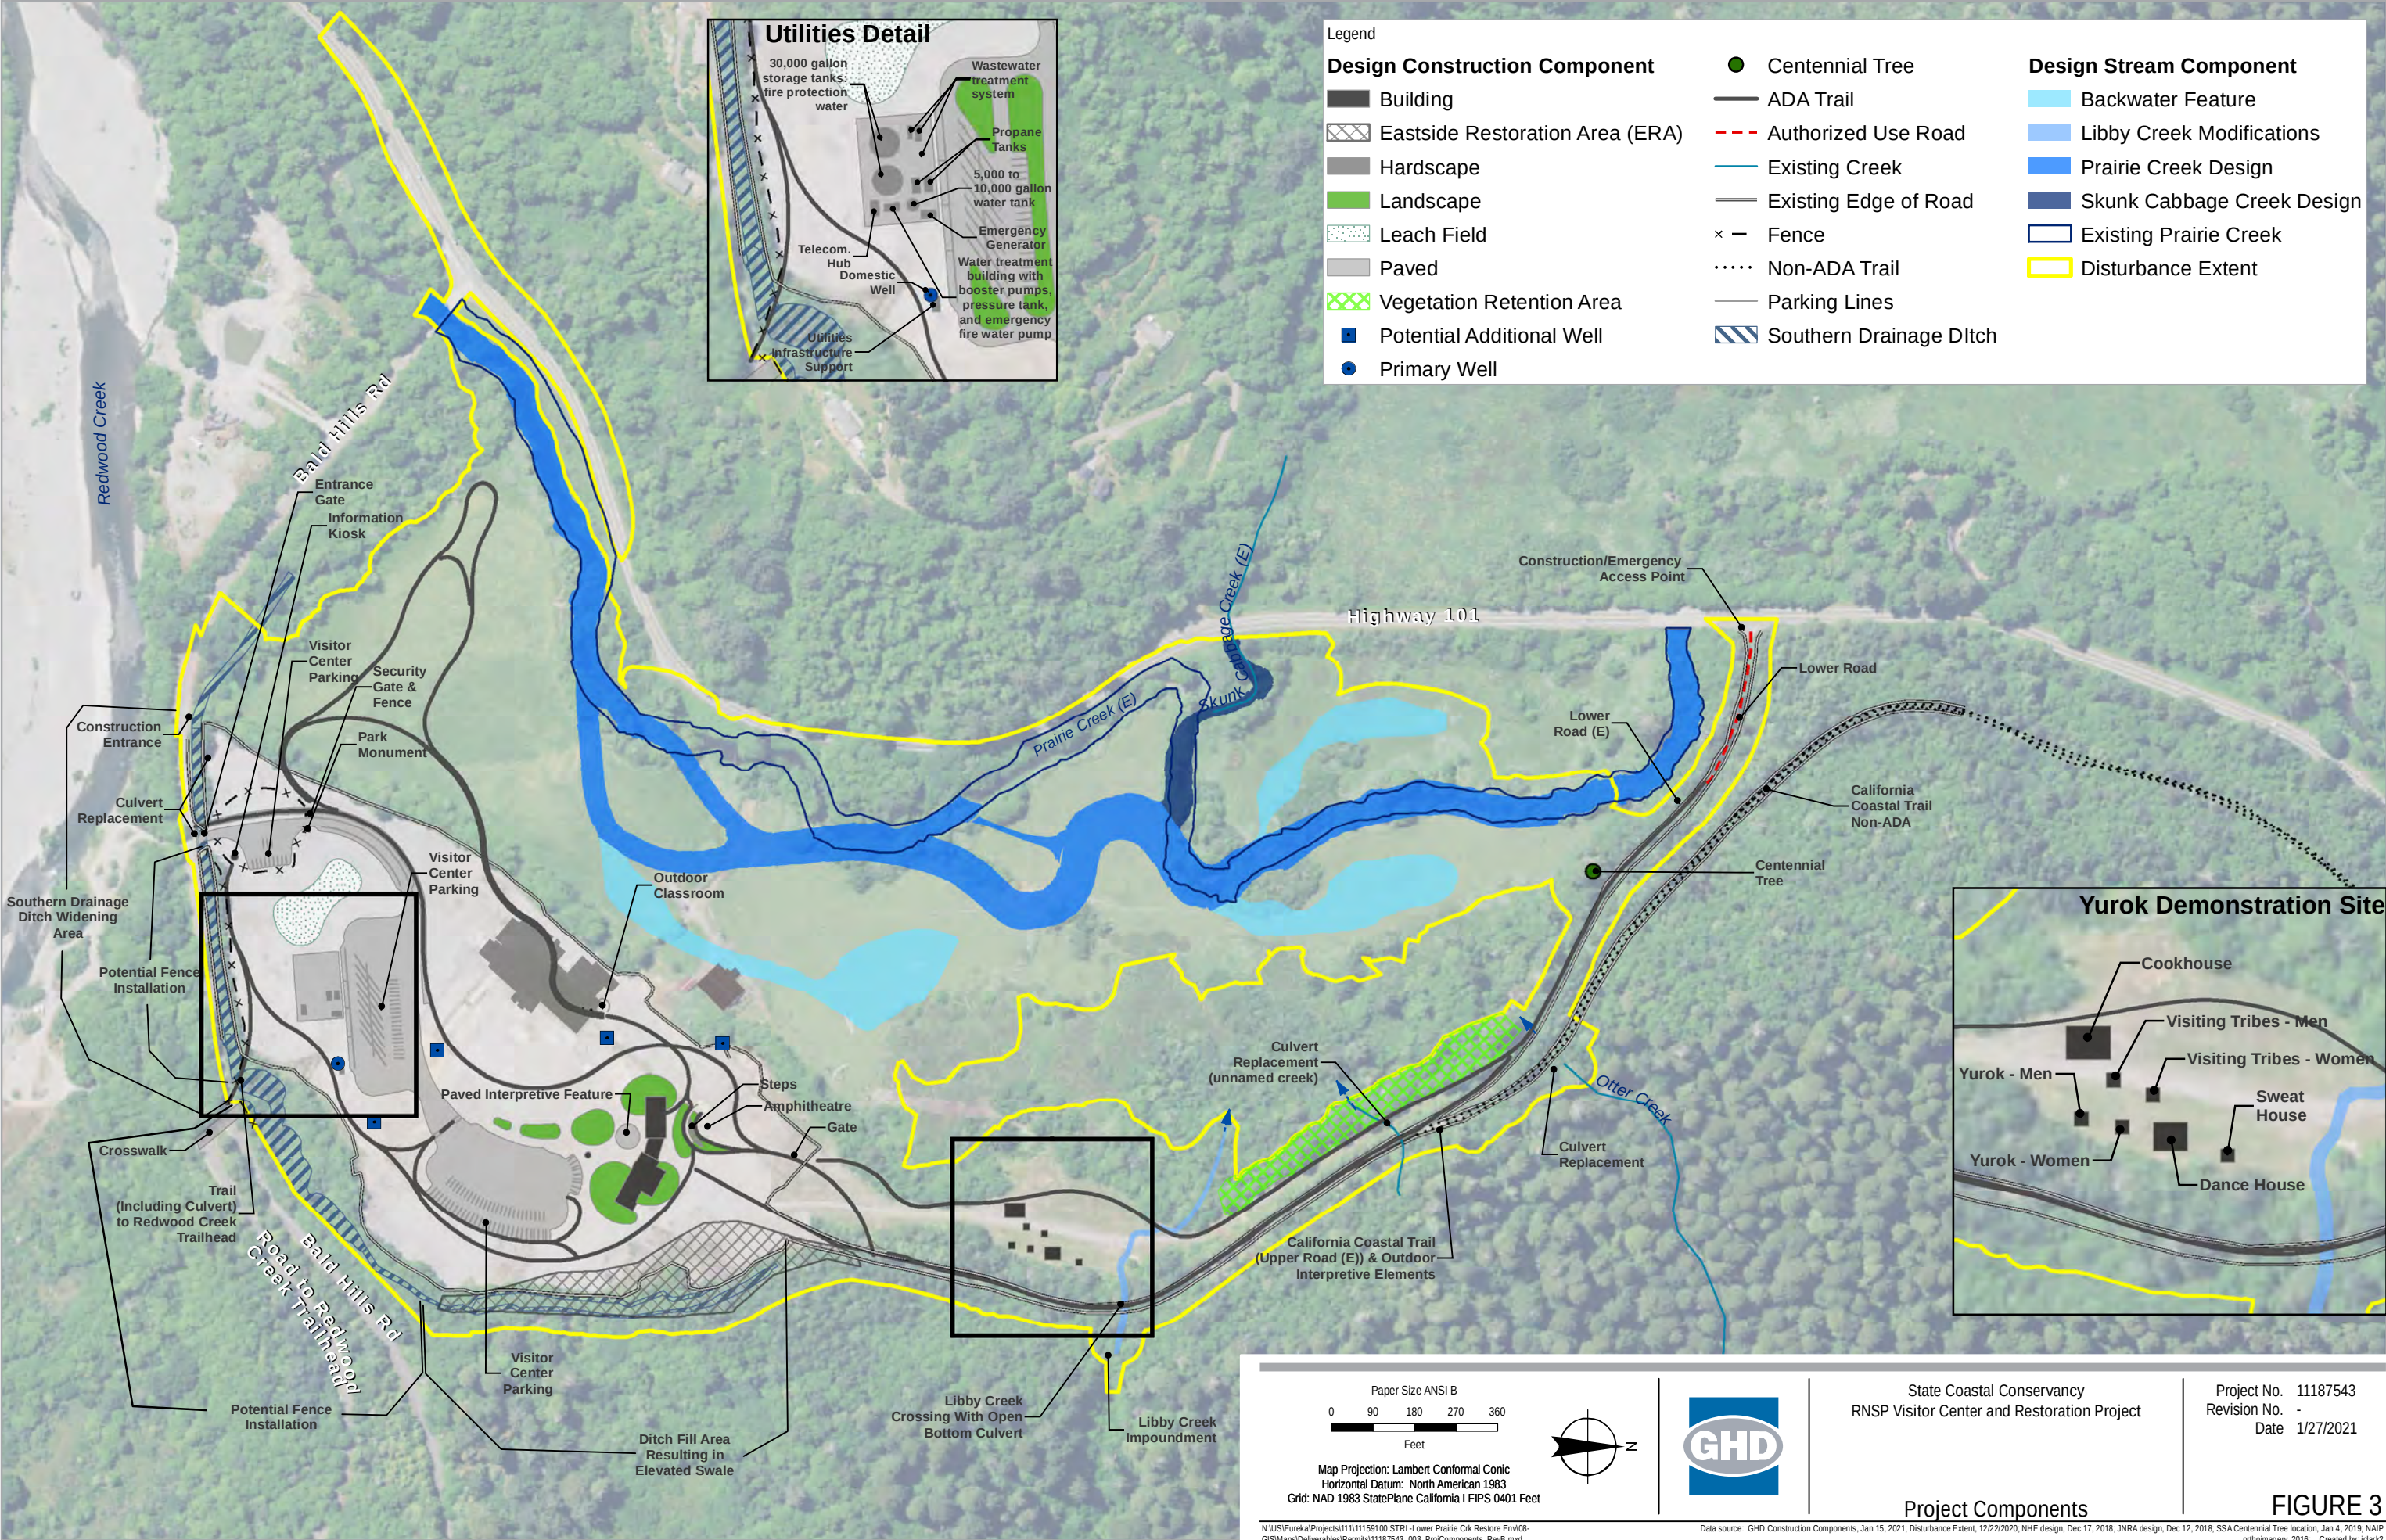

Plotted: 2/4/2021 3:25 PM - By: BD539 - R17.1 - File: IDS_210114_Plan&Profile_210122


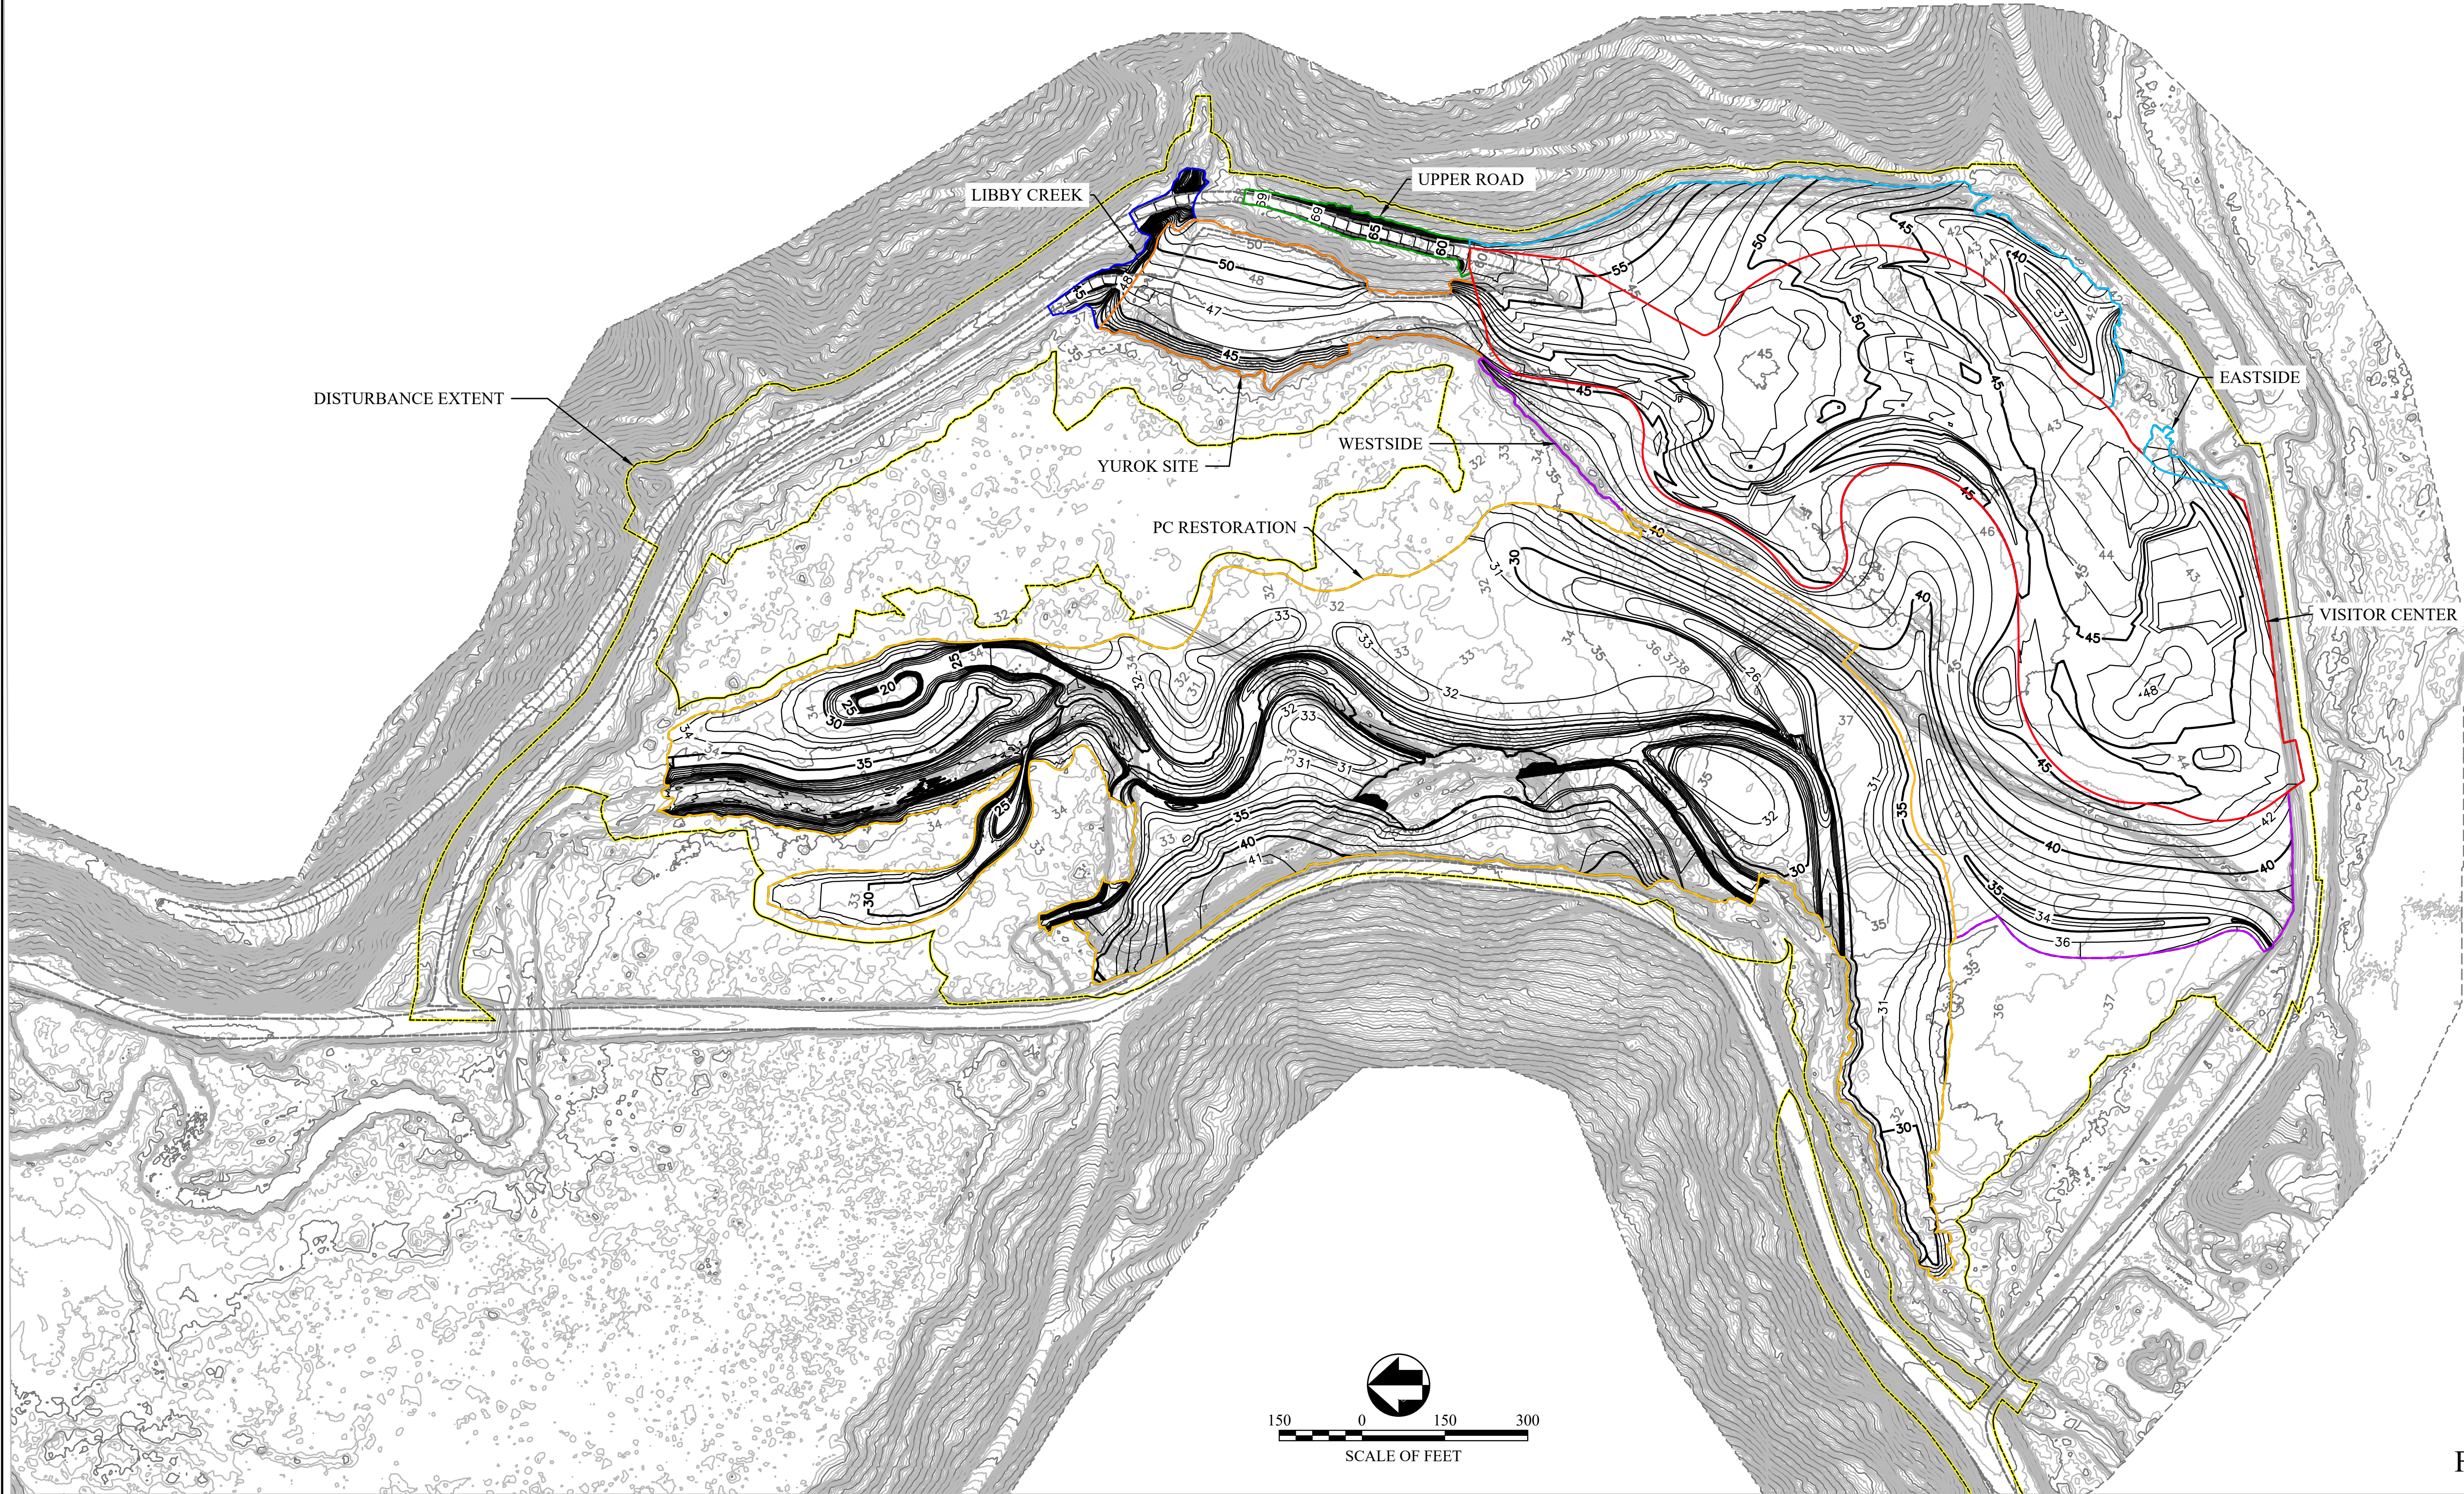



FIGURE 4

DRAFT 65% DESIGN PLAN (DD2)			
DESIGNED: JKA BD TECH. REVIEW:	SUB SHEET NO. C-X	TITLE OF SHEET 01/14/21 INTEGRATED PROJECT SITE PLAN REDWOOD NATIONAL AND STATE PARKS VISITOR CENTER AND RESTORATION PROJECT	DRAWING NO. _____ PMIS/PKG NO. SHEET X OF XX

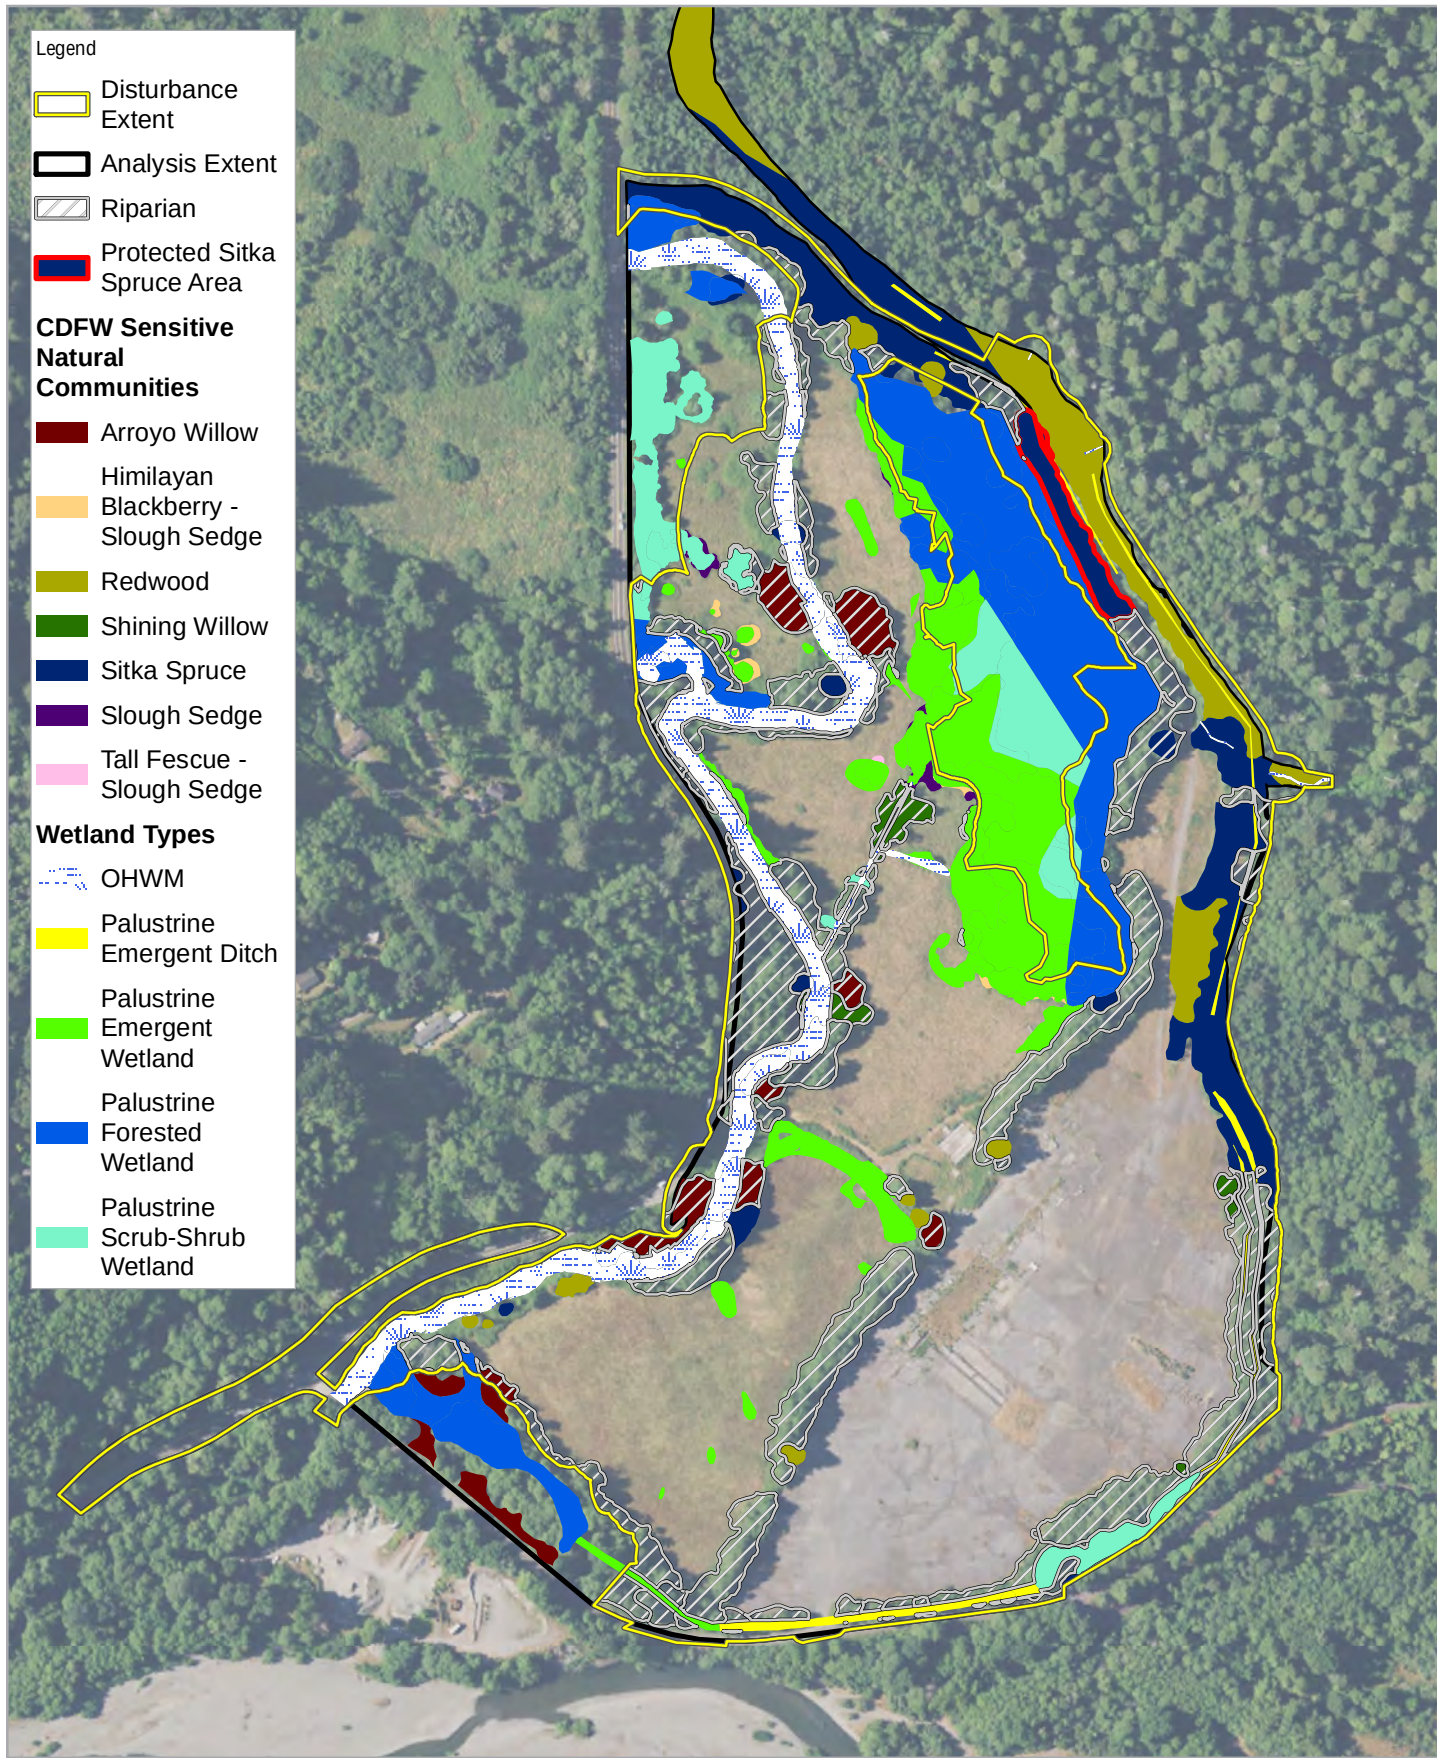

Paper Size ANSI A
0 130 260 390 520
Feet

Map Projection: Lambert Conformal Conic
Horizontal Datum: North American 1983
Grid: NAD 1983 StatePlane California I FIPS 0401 Feet

 


Save the Redwoods League
RNSP Visitor Center and Restoration Project

Project No. 11187543
Revision No. -
Date Jan 2021

Sensitive Resources
within Analysis Extent

FIGURE 5

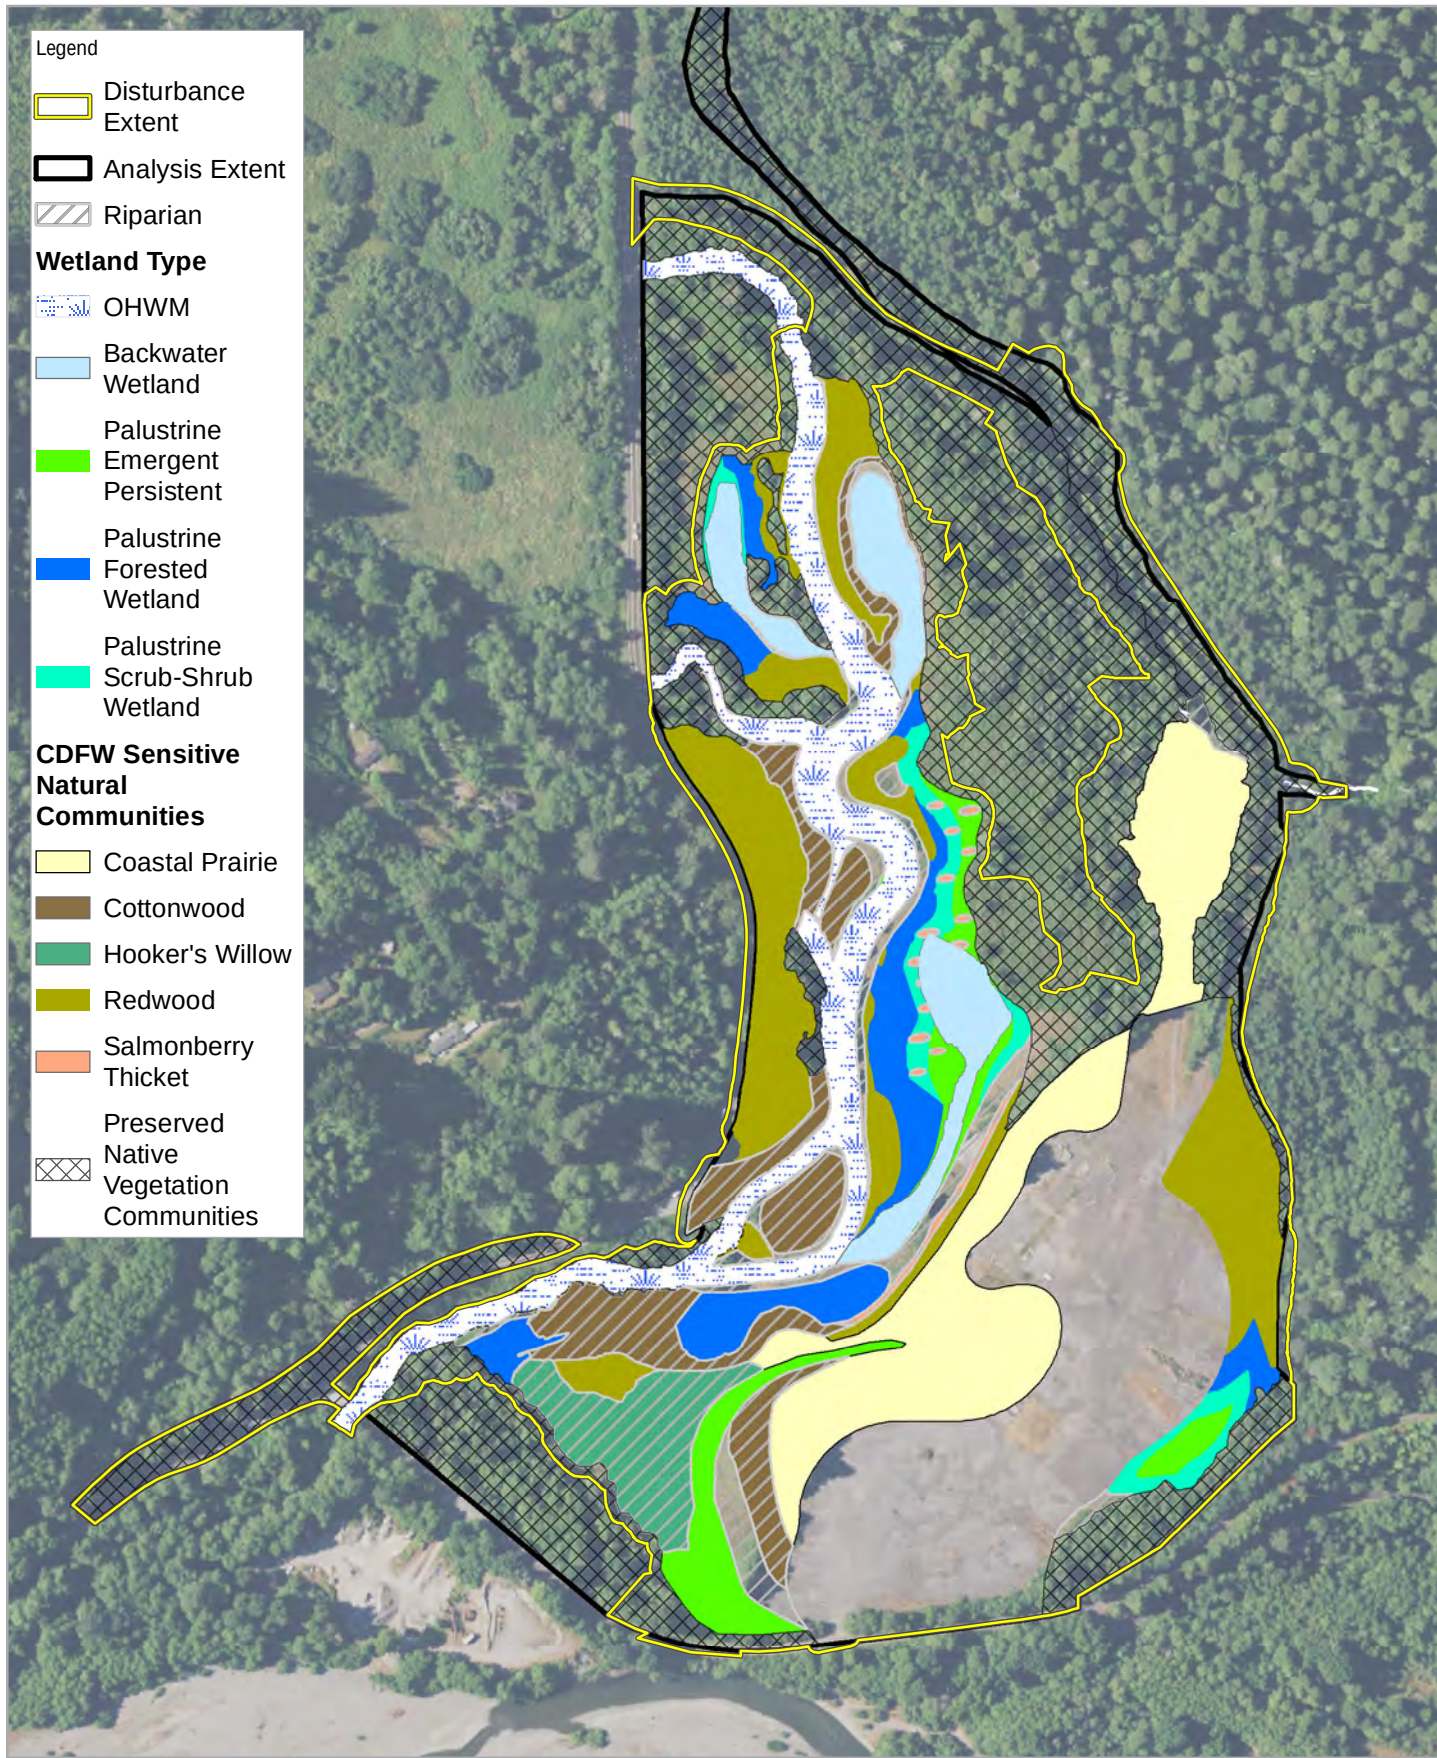

Paper Size ANSI A
0 130 260 390 520
Feet



Save the Redwoods League
RNSP Visitor Center and Restoration Project

Project No. 11187543
Revision No. -
Date Jan 2021

Sensitive Resources
under Project Design

FIGURE 6