


Sheet 1 of 5

File No. 2002-27501

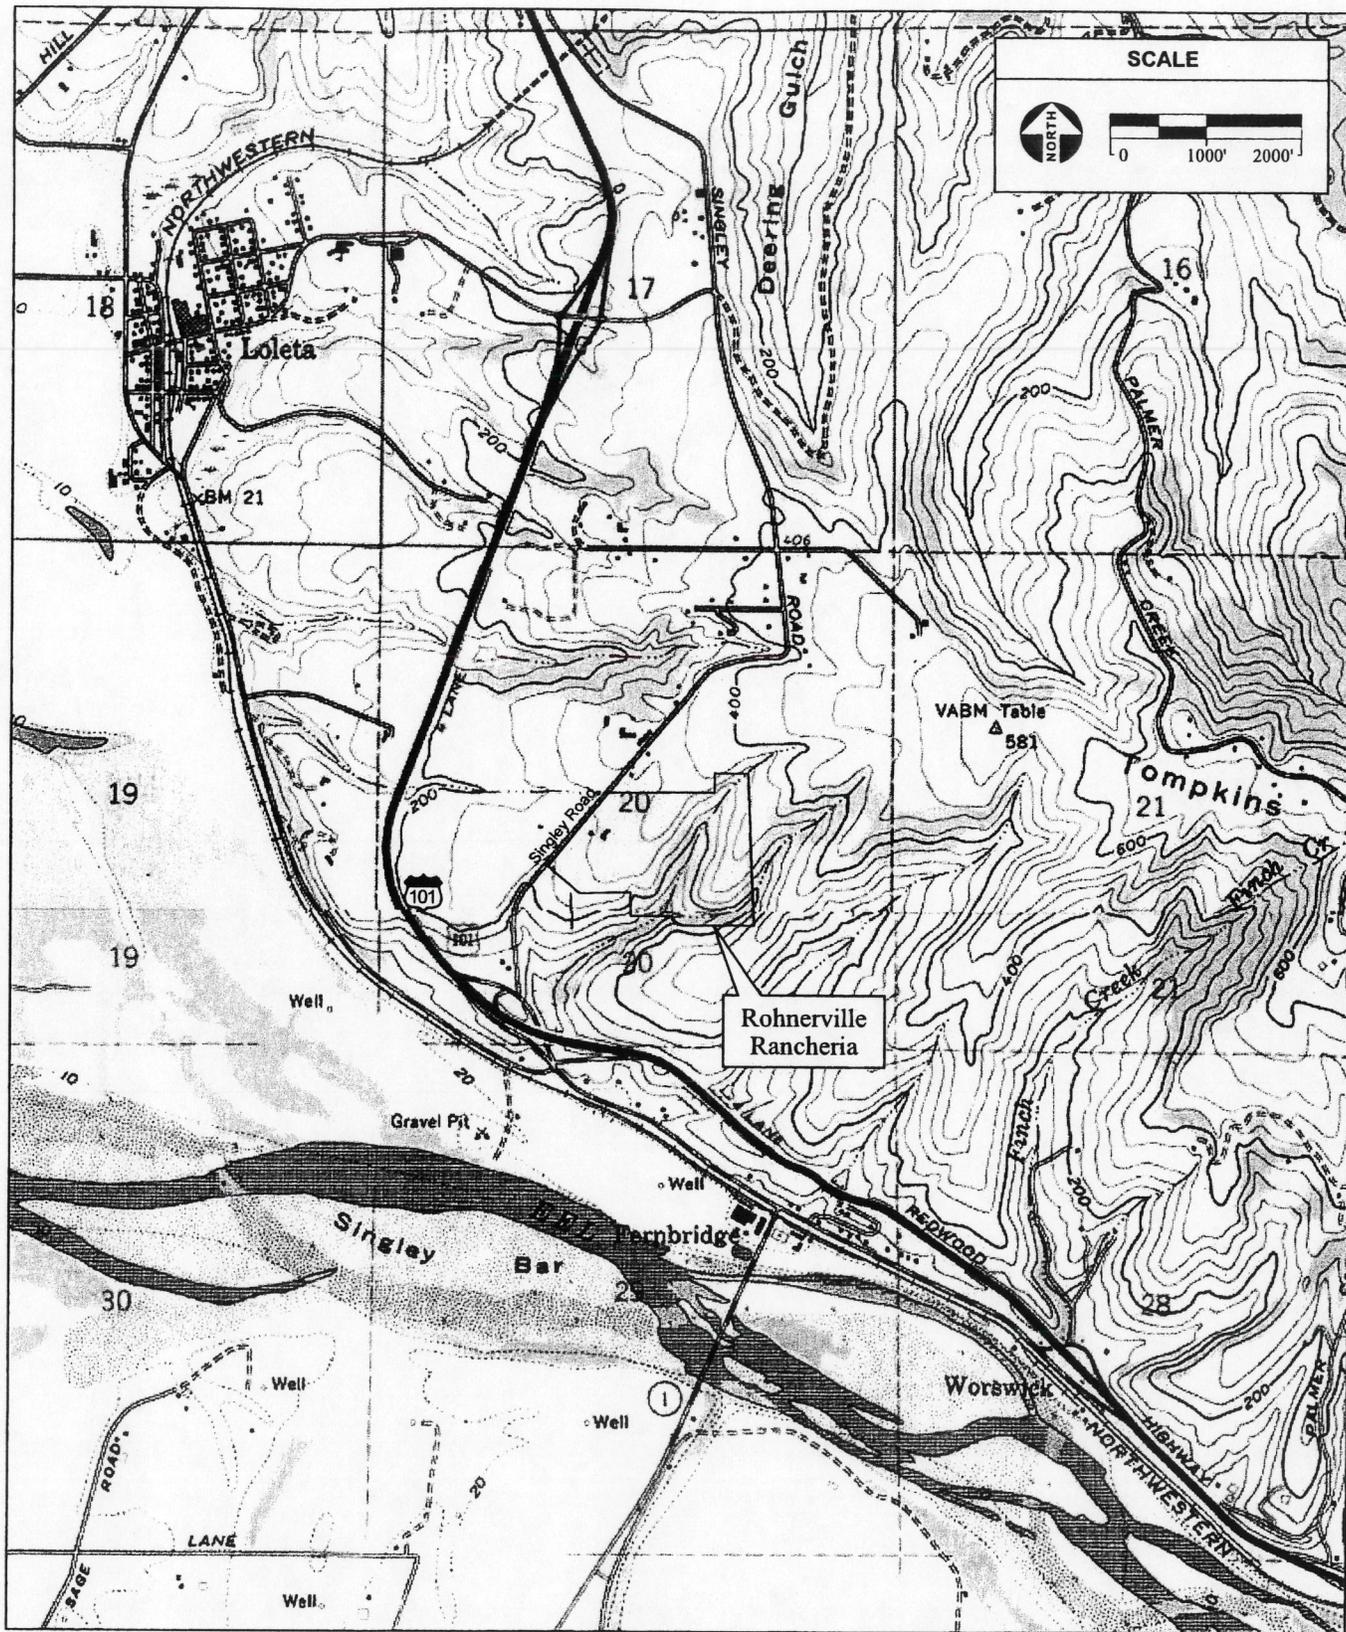


Sheet 2 of 5

SOURCE: "Fields Landing, CA" USGS 7.5 Minute Topographic Quadrangle, Section 20, Township 3N, Range 1W, Humboldt Baseline & Meridian; AES, 2009

Bear River Casino Hotel Addition and Expansion 404 Permit / 206511 ■

Figure 2
Site and Vicinity


File No. 2002-27501

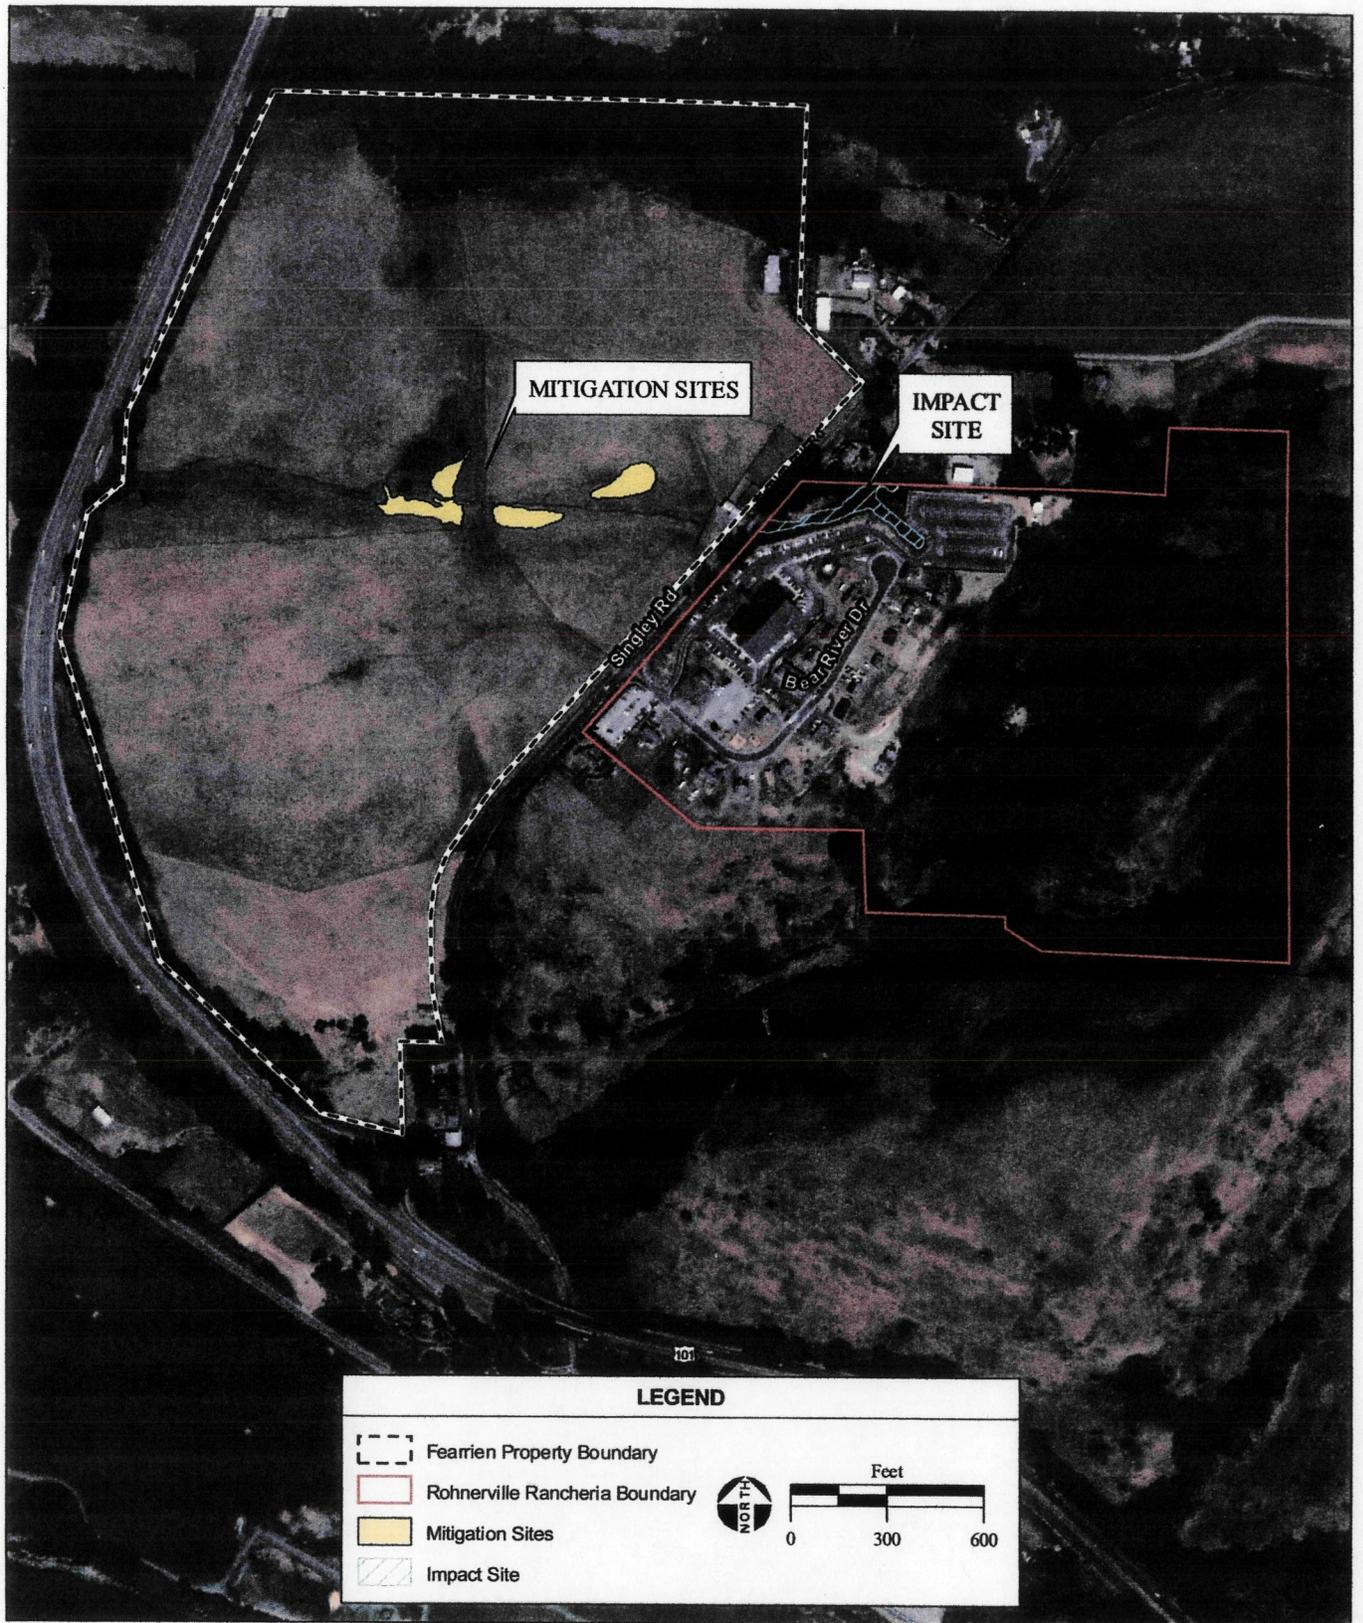

Sheet 3 of 5


File No. 2802-27501

Sheet 4 of 5

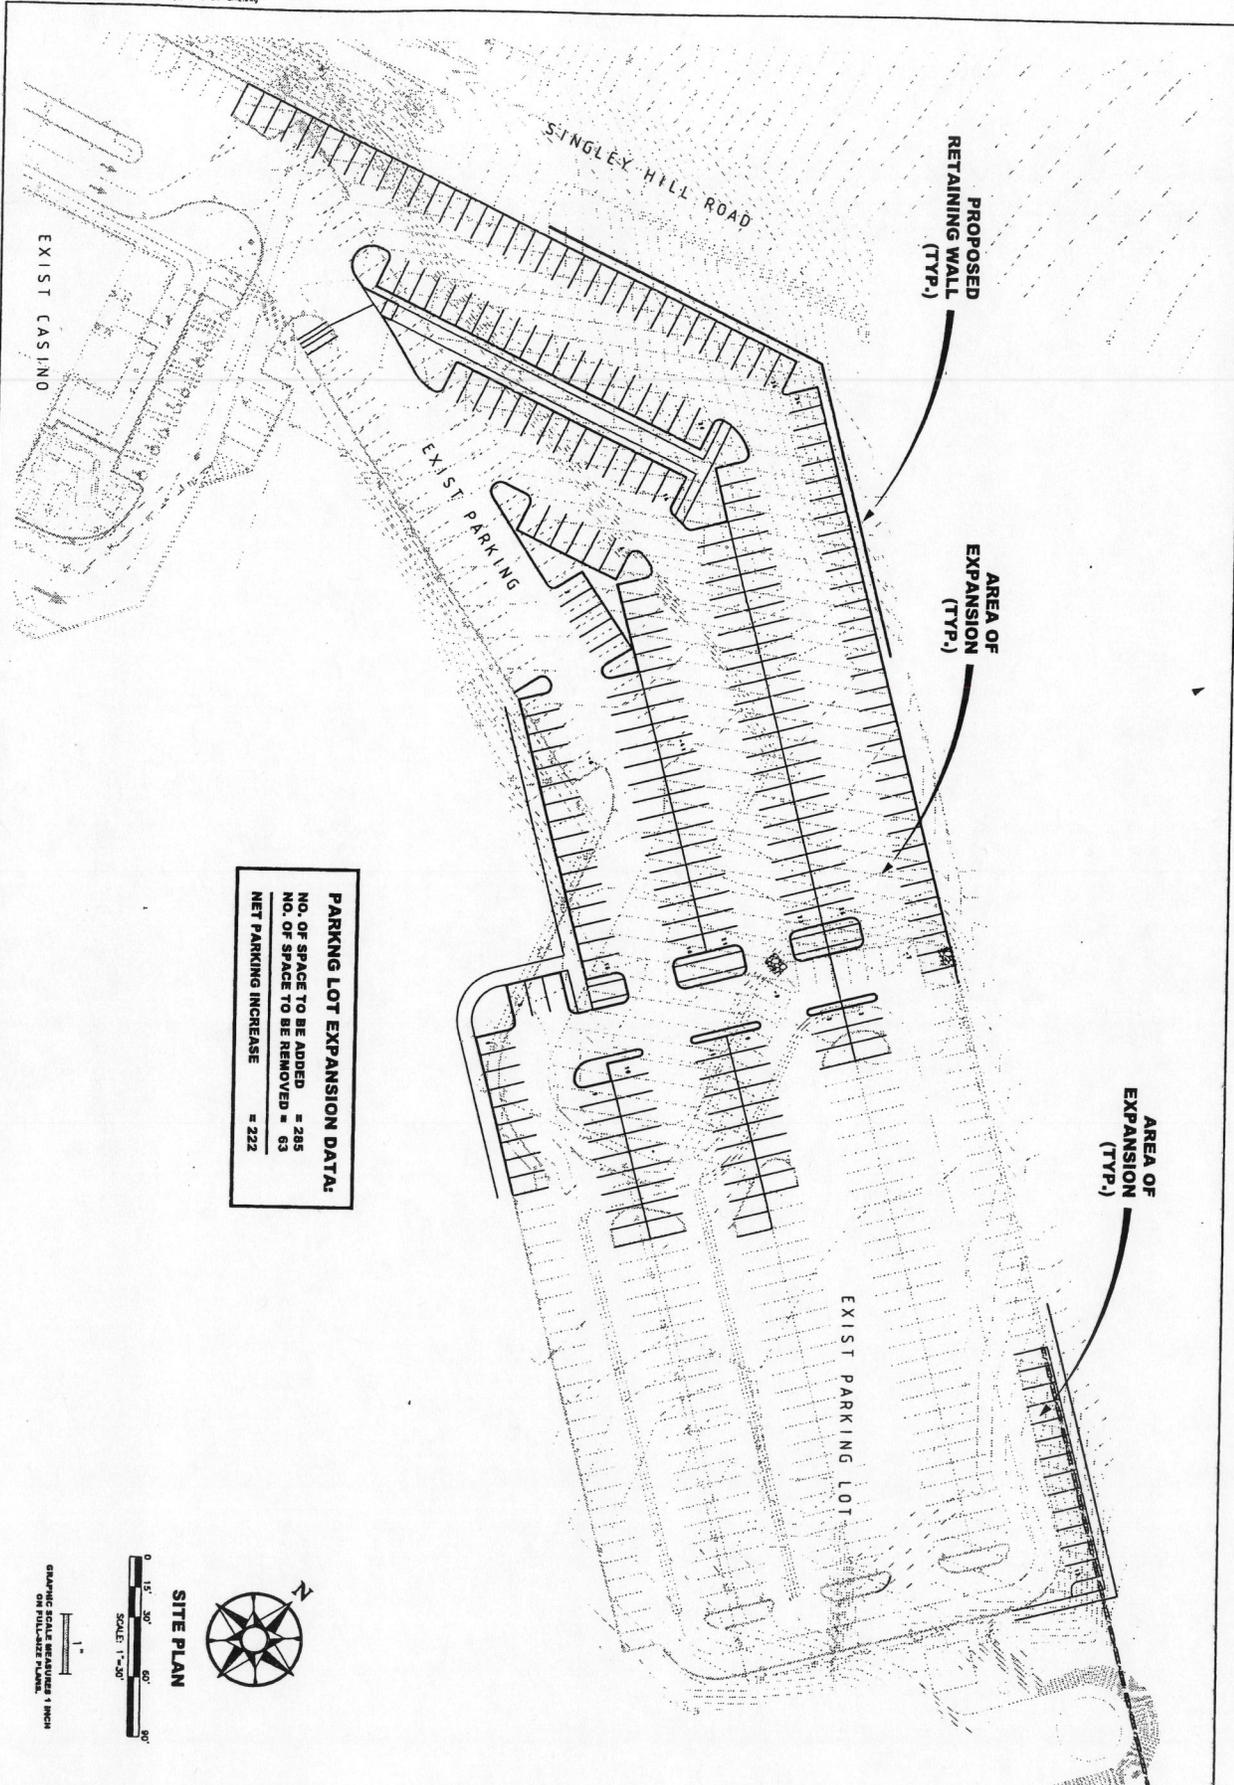

PARKING LOT EXPANSION DATA:

| | |
|----------------------------|-------|
| NO. OF SPACE TO BE ADDED | = 285 |
| NO. OF SPACE TO BE REMOVED | = 63 |
| NET PARKING INCREASE | = 222 |

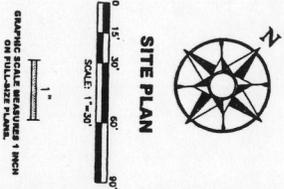

SITE PLAN

| | |
|---------|----------|
| SCALE | AS SHOWN |
| DRAWN | DIR |
| CHECK | DIR |
| APP'D | 7/30/09 |
| DATE | 7/30/09 |
| JOB NO. | 3755.04 |
| SHEET | 1 OF 1 |

**BEAR RIVER CASINO
 PARKING LOT EXPANSION
 SITE PLAN**

**BEAR RIVER BAND
 SINGLEY ROAD, FORTUNA, CA**

| NO. | REVISION | BY | CHK | DATE |
|-----|----------|----|-----|------|
| | | | | |
| | | | | |
| | | | | |

LACO ASSOCIATES
 **CONSULTING ENGINEERS**

21 W 4TH ST. EUREKA, CA 95501 (707)443-5054

DRAFT

File No. 2002-27501

Sheet 5 of 5

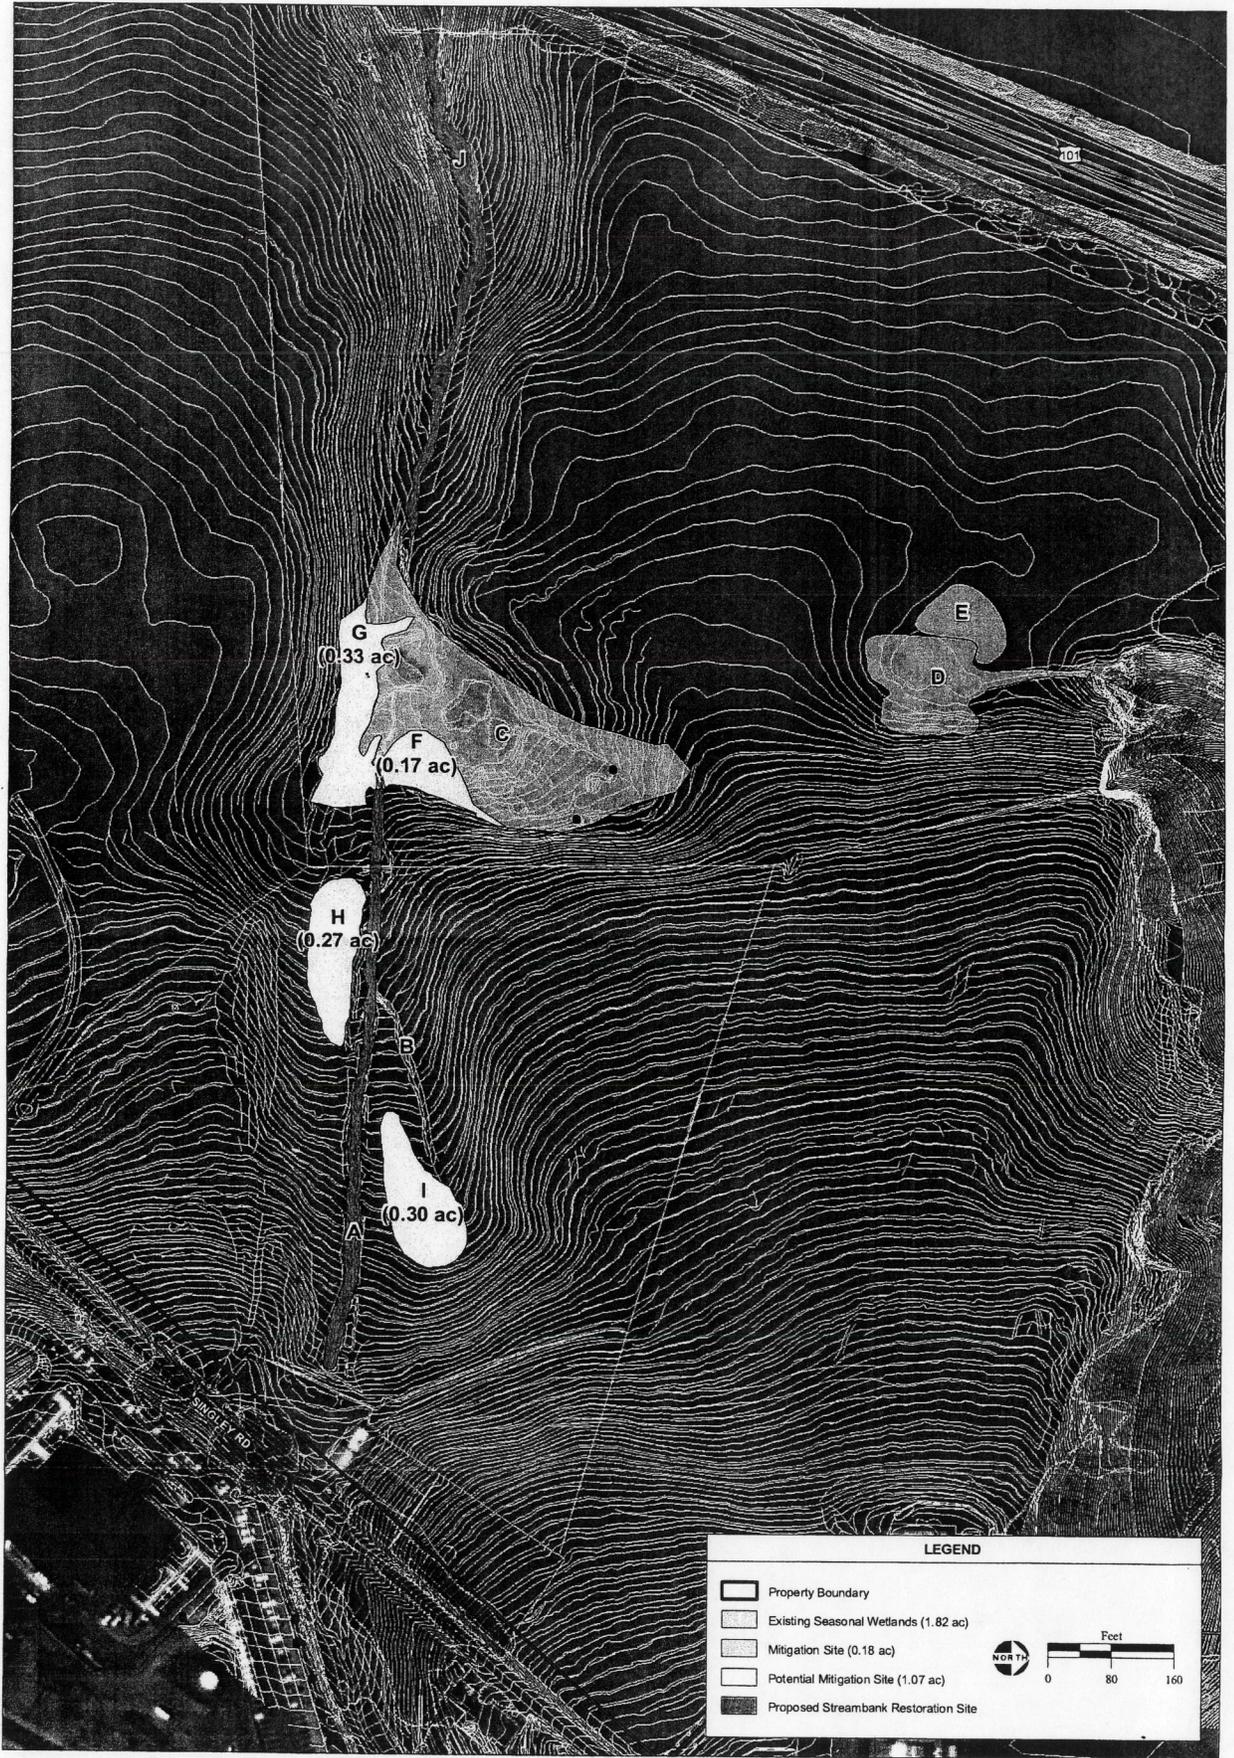


Figure 7
Wetland Mitigation Areas