


OVERALL SITE PLAN
NTS

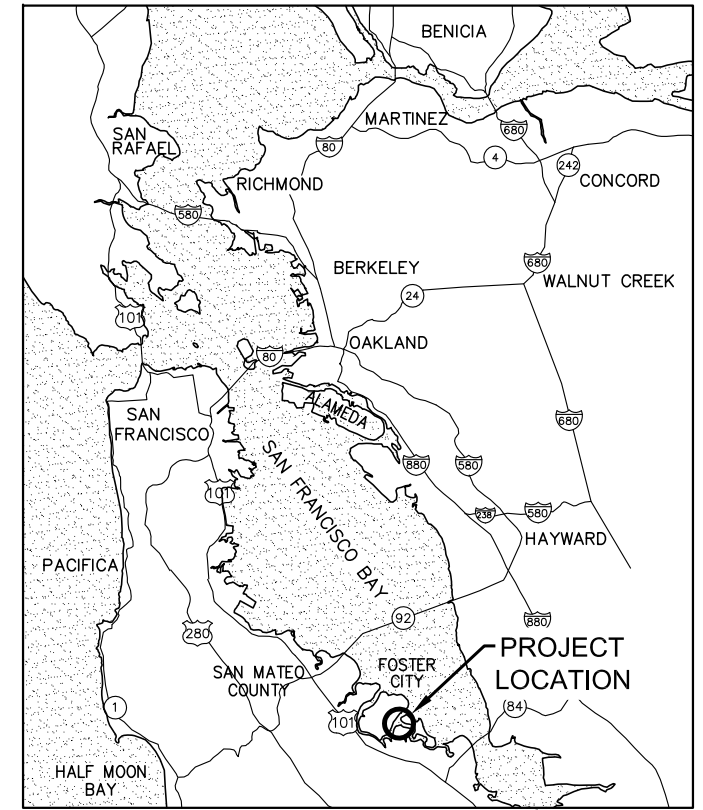

VICINITY MAP
NTS



IF SHEET IS LESS THAN 22" X 34"
IT IS A REDUCED PRINT -
SCALE REDUCED ACCORDINGLY.

DATE: FEBRUARY 10, 2015
PURPOSE: MAINTENANCE DREDGING
DATUM: MLLW
CORPS FILE NO.: 2015-00058S

PORT OF REDWOOD CITY
675 SEAPORT BLVD
REDWOOD CITY, CA 94063


PORT OF REDWOOD CITY
BERTH 1-4 MAINTENANCE DREDGING
FIGURE 1 OF 4
VICINITY & LOCATION MAPS

REDWOOD CREEK

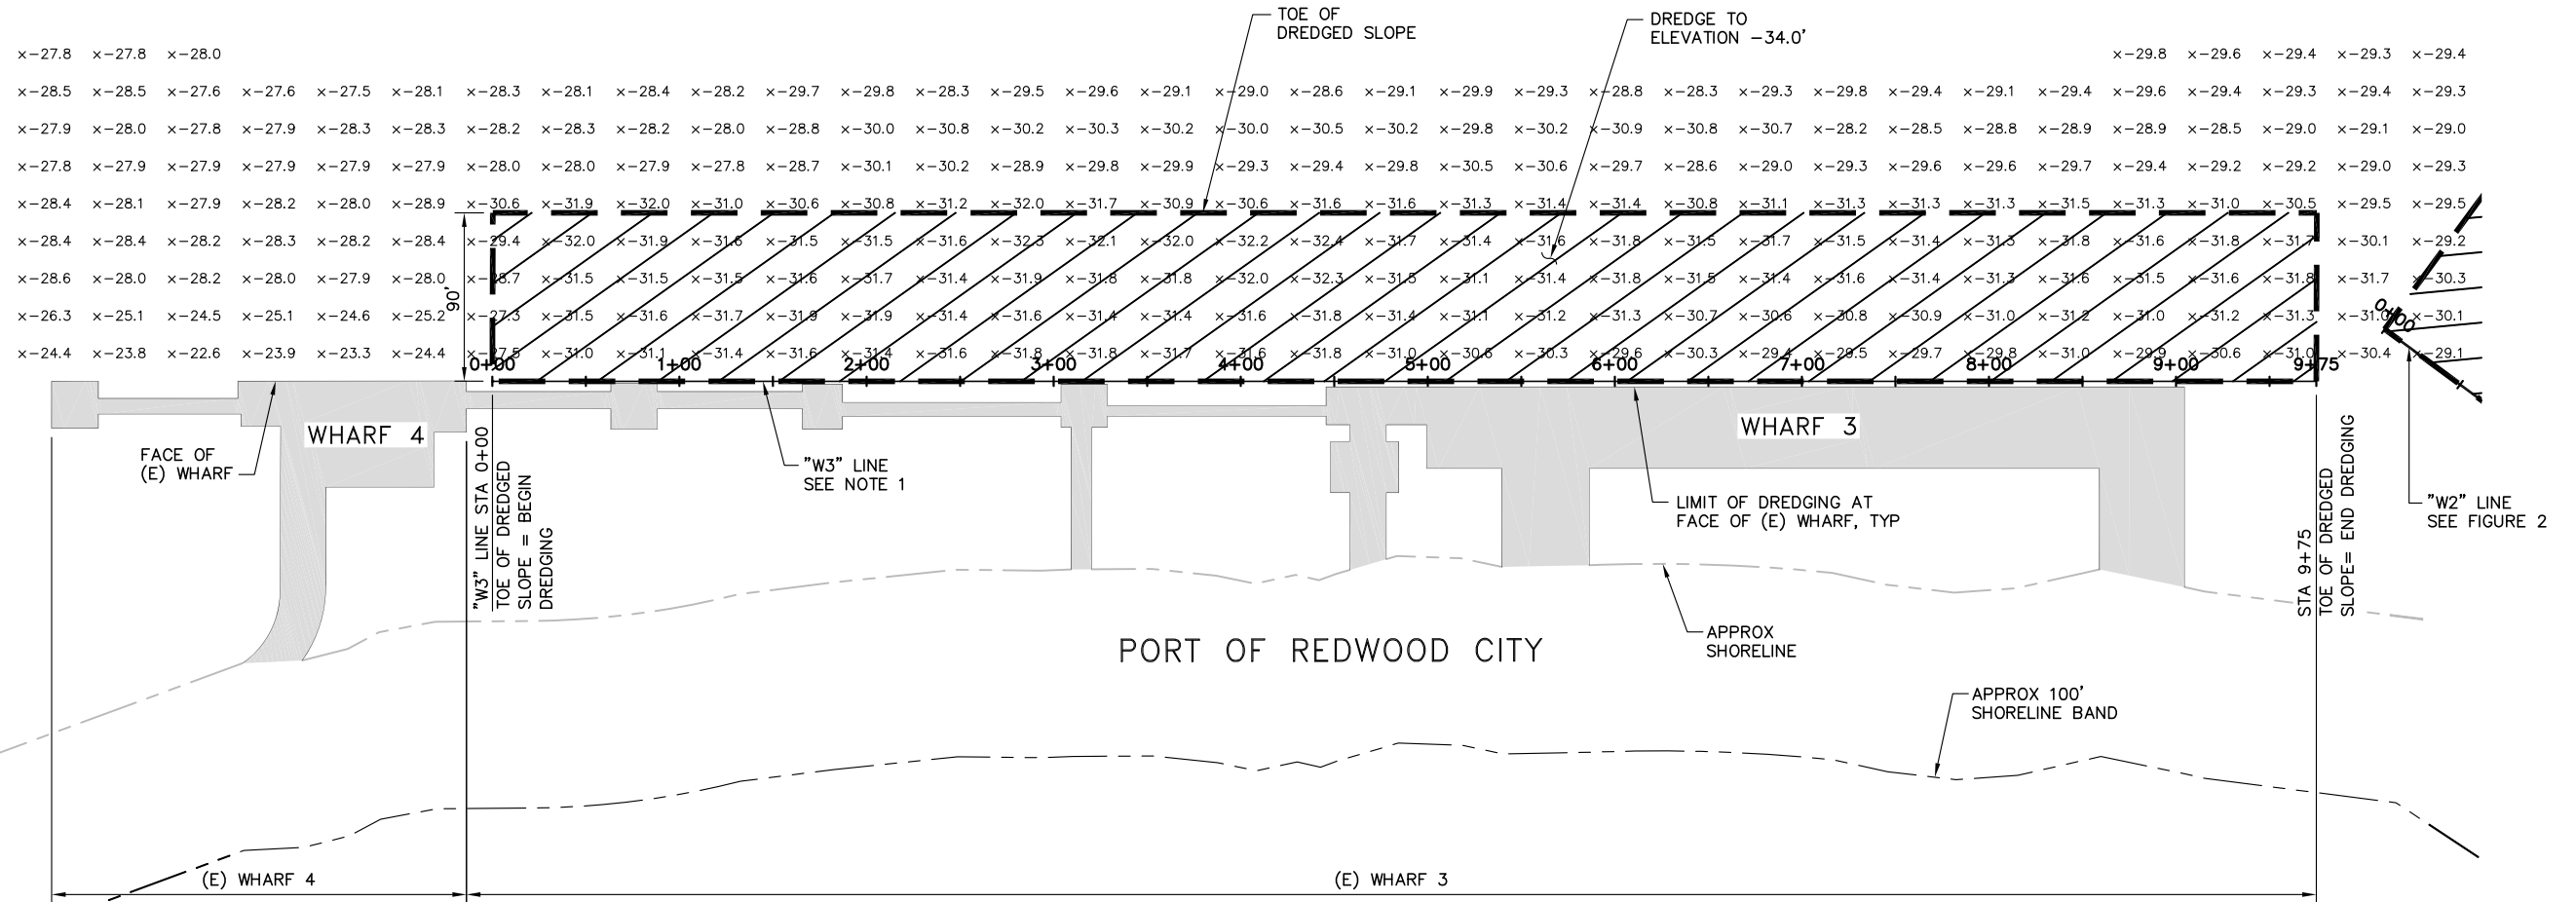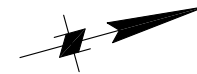

PLAN

SCALE: 1" = 50'

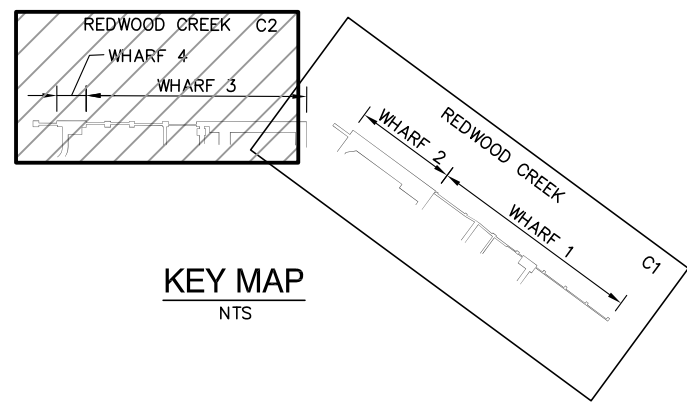

LEGEND



APPROX DREDGING AREA




EXISTING WHARF/CATWALK

NOTES:

- "W3" LINE IS APPROX ALONG THE FACE OF EXISTING WHARF.
- STATION 0+00 ALONG "W3" LINE HAS THE FOLLOWING COORDINATES: N 2012620.83, E 6065232.67.

IF SHEET IS LESS THAN 22" X 34"
IT IS A REDUCED PRINT -
SCALE REDUCED ACCORDINGLY.



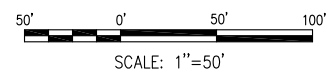


DATE: FEBRUARY 10, 2015
PURPOSE: MAINTENANCE DREDGING
DATUM: MLLW
CORPS FILE NO.: 2015-000585

PORT OF REDWOOD CITY
675 SEAPORT BLVD
REDWOOD CITY, CA 94063

PORT OF REDWOOD CITY
BERTH 1-4 MAINTENANCE DREDGING

FIGURE 3 OF 4
DREDGING PLAN 2

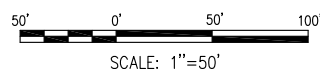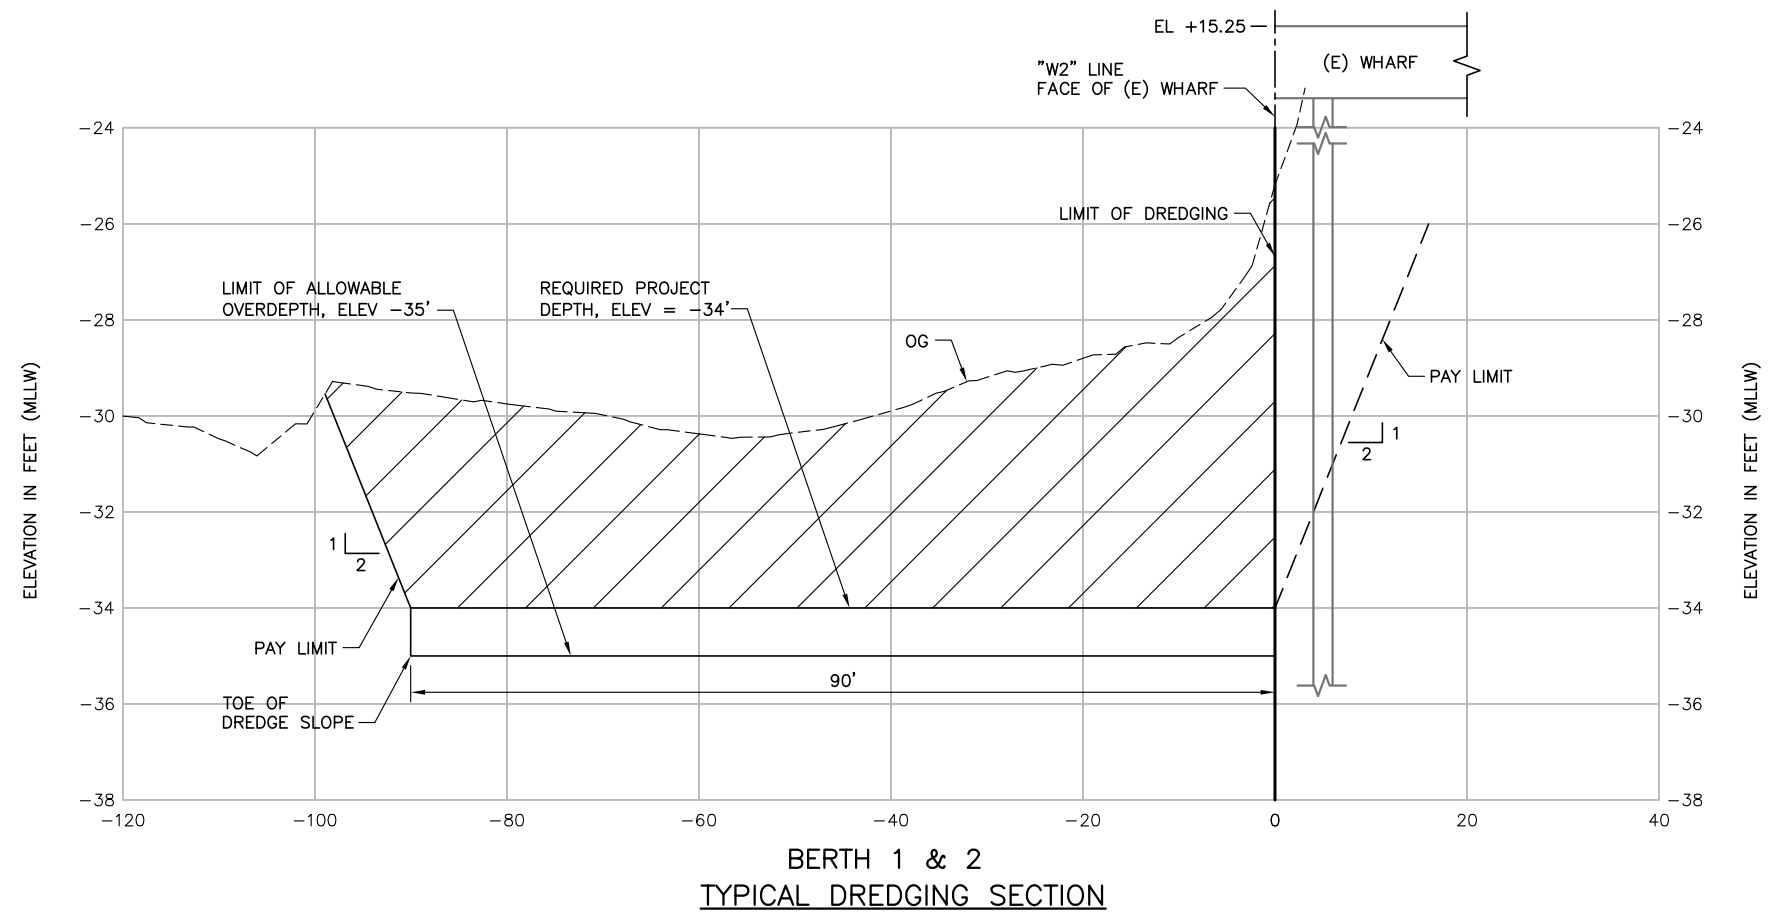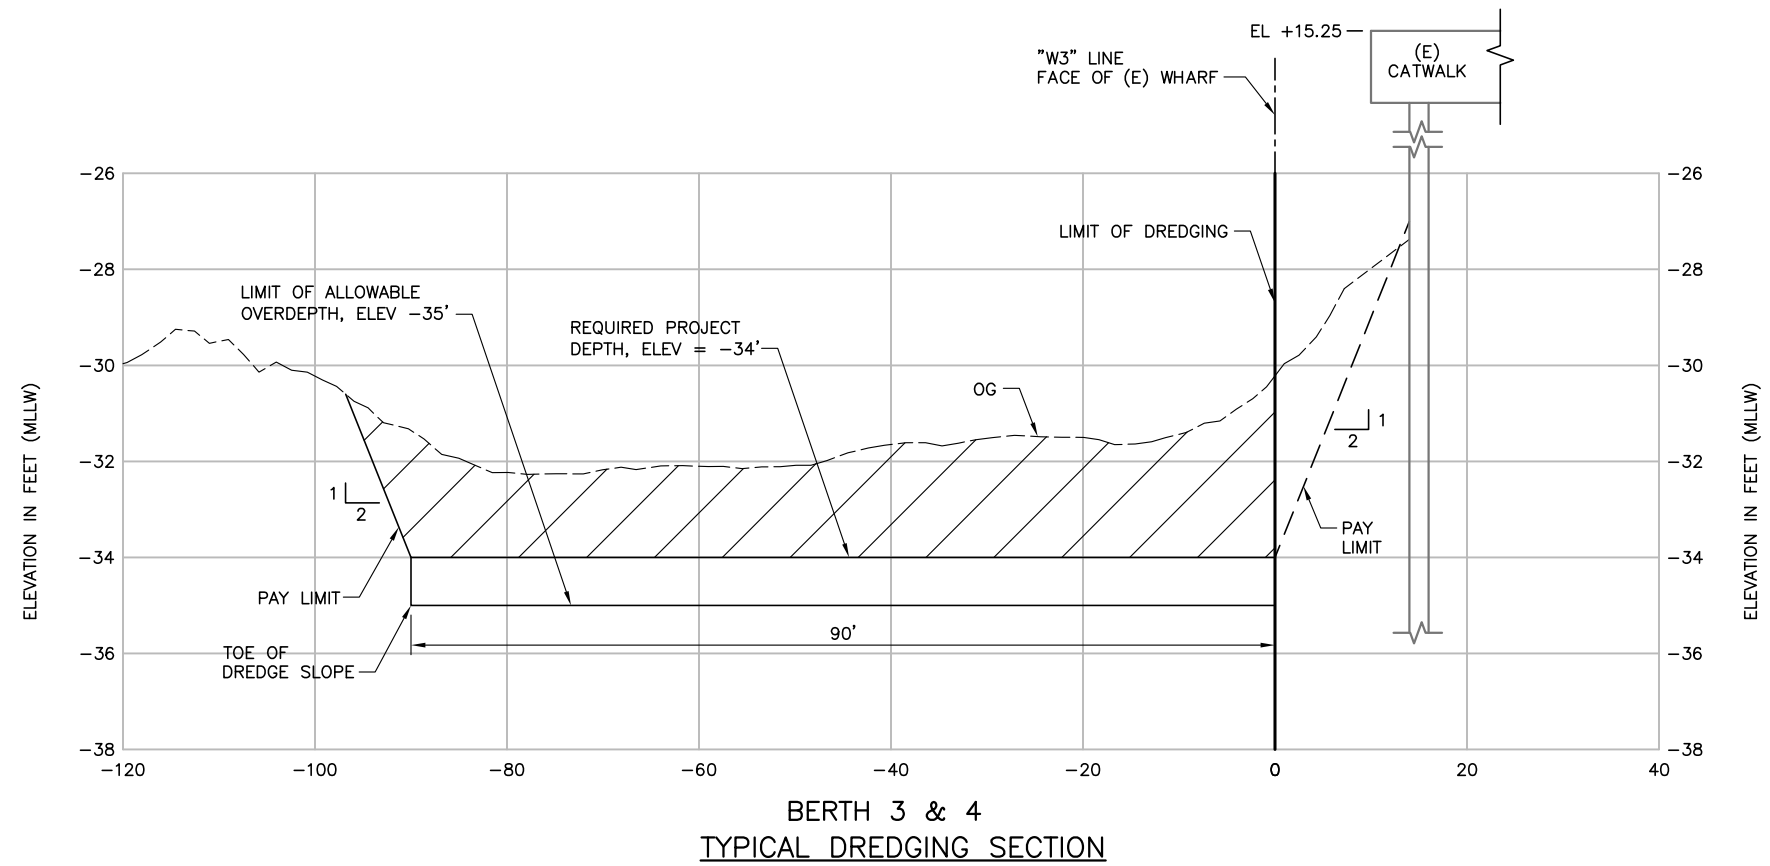

DATE: FEBRUARY 10, 2015
 PURPOSE: MAINTENANCE DREDGING
 DATUM: MLLW
 CORPS FILE NO.: 2015-00058S

PORT OF REDWOOD CITY
 675 SEAPORT BLVD
 REDWOOD CITY, CA 94063

IF SHEET IS LESS THAN 22" X 34"
 IT IS A REDUCED PRINT -
 SCALE REDUCED ACCORDINGLY.

PORT OF REDWOOD CITY
 BERTH 1-4 MAINTENANCE DREDGING
**FIGURE 4 OF 4
 TYPICAL SECTIONS**