

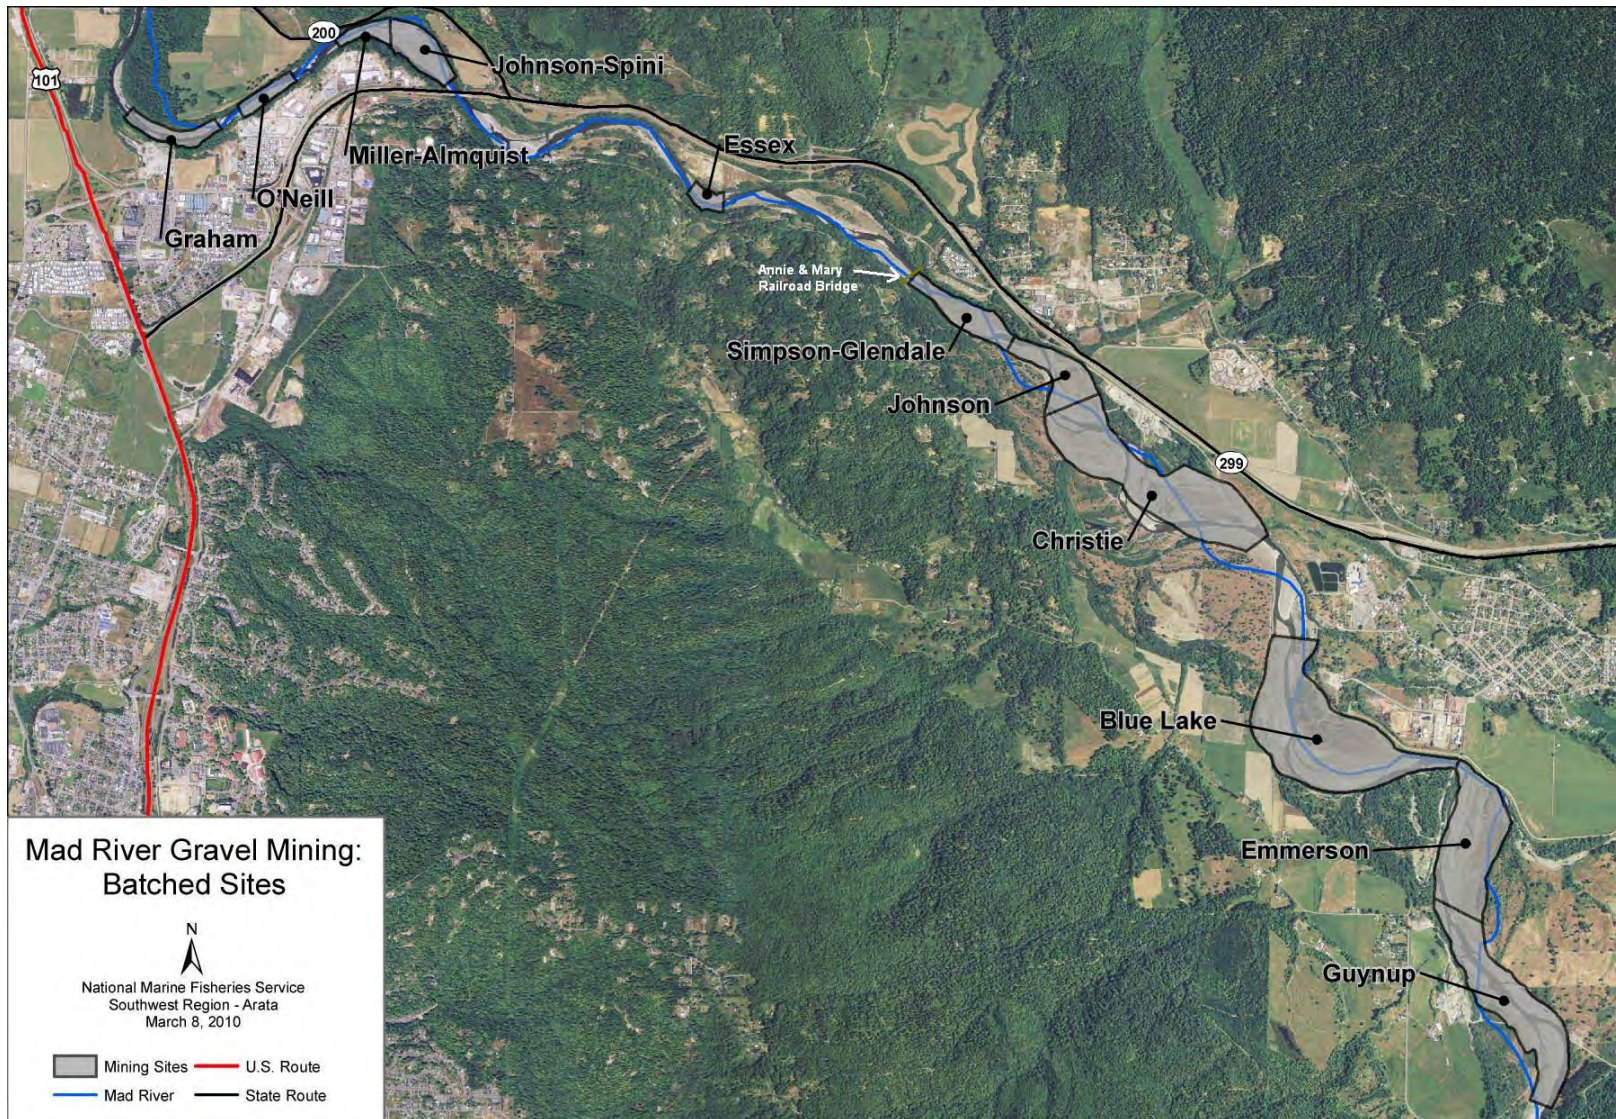



Figure 1 Mad River Gravel Mining Batched Sites




JOHNSON & CHRISTIE
EUREKA SAND AND GRAVEL CO.
SITE PLAN
2015

JOB NO. CH-2014	DATE 5/21/15
SCALE 1"=500'	DRAWN: P.K.
PHOTO DATE 5-08-2015	
RIVER FLOW - 126 CFS	

SHEET
1 of 1

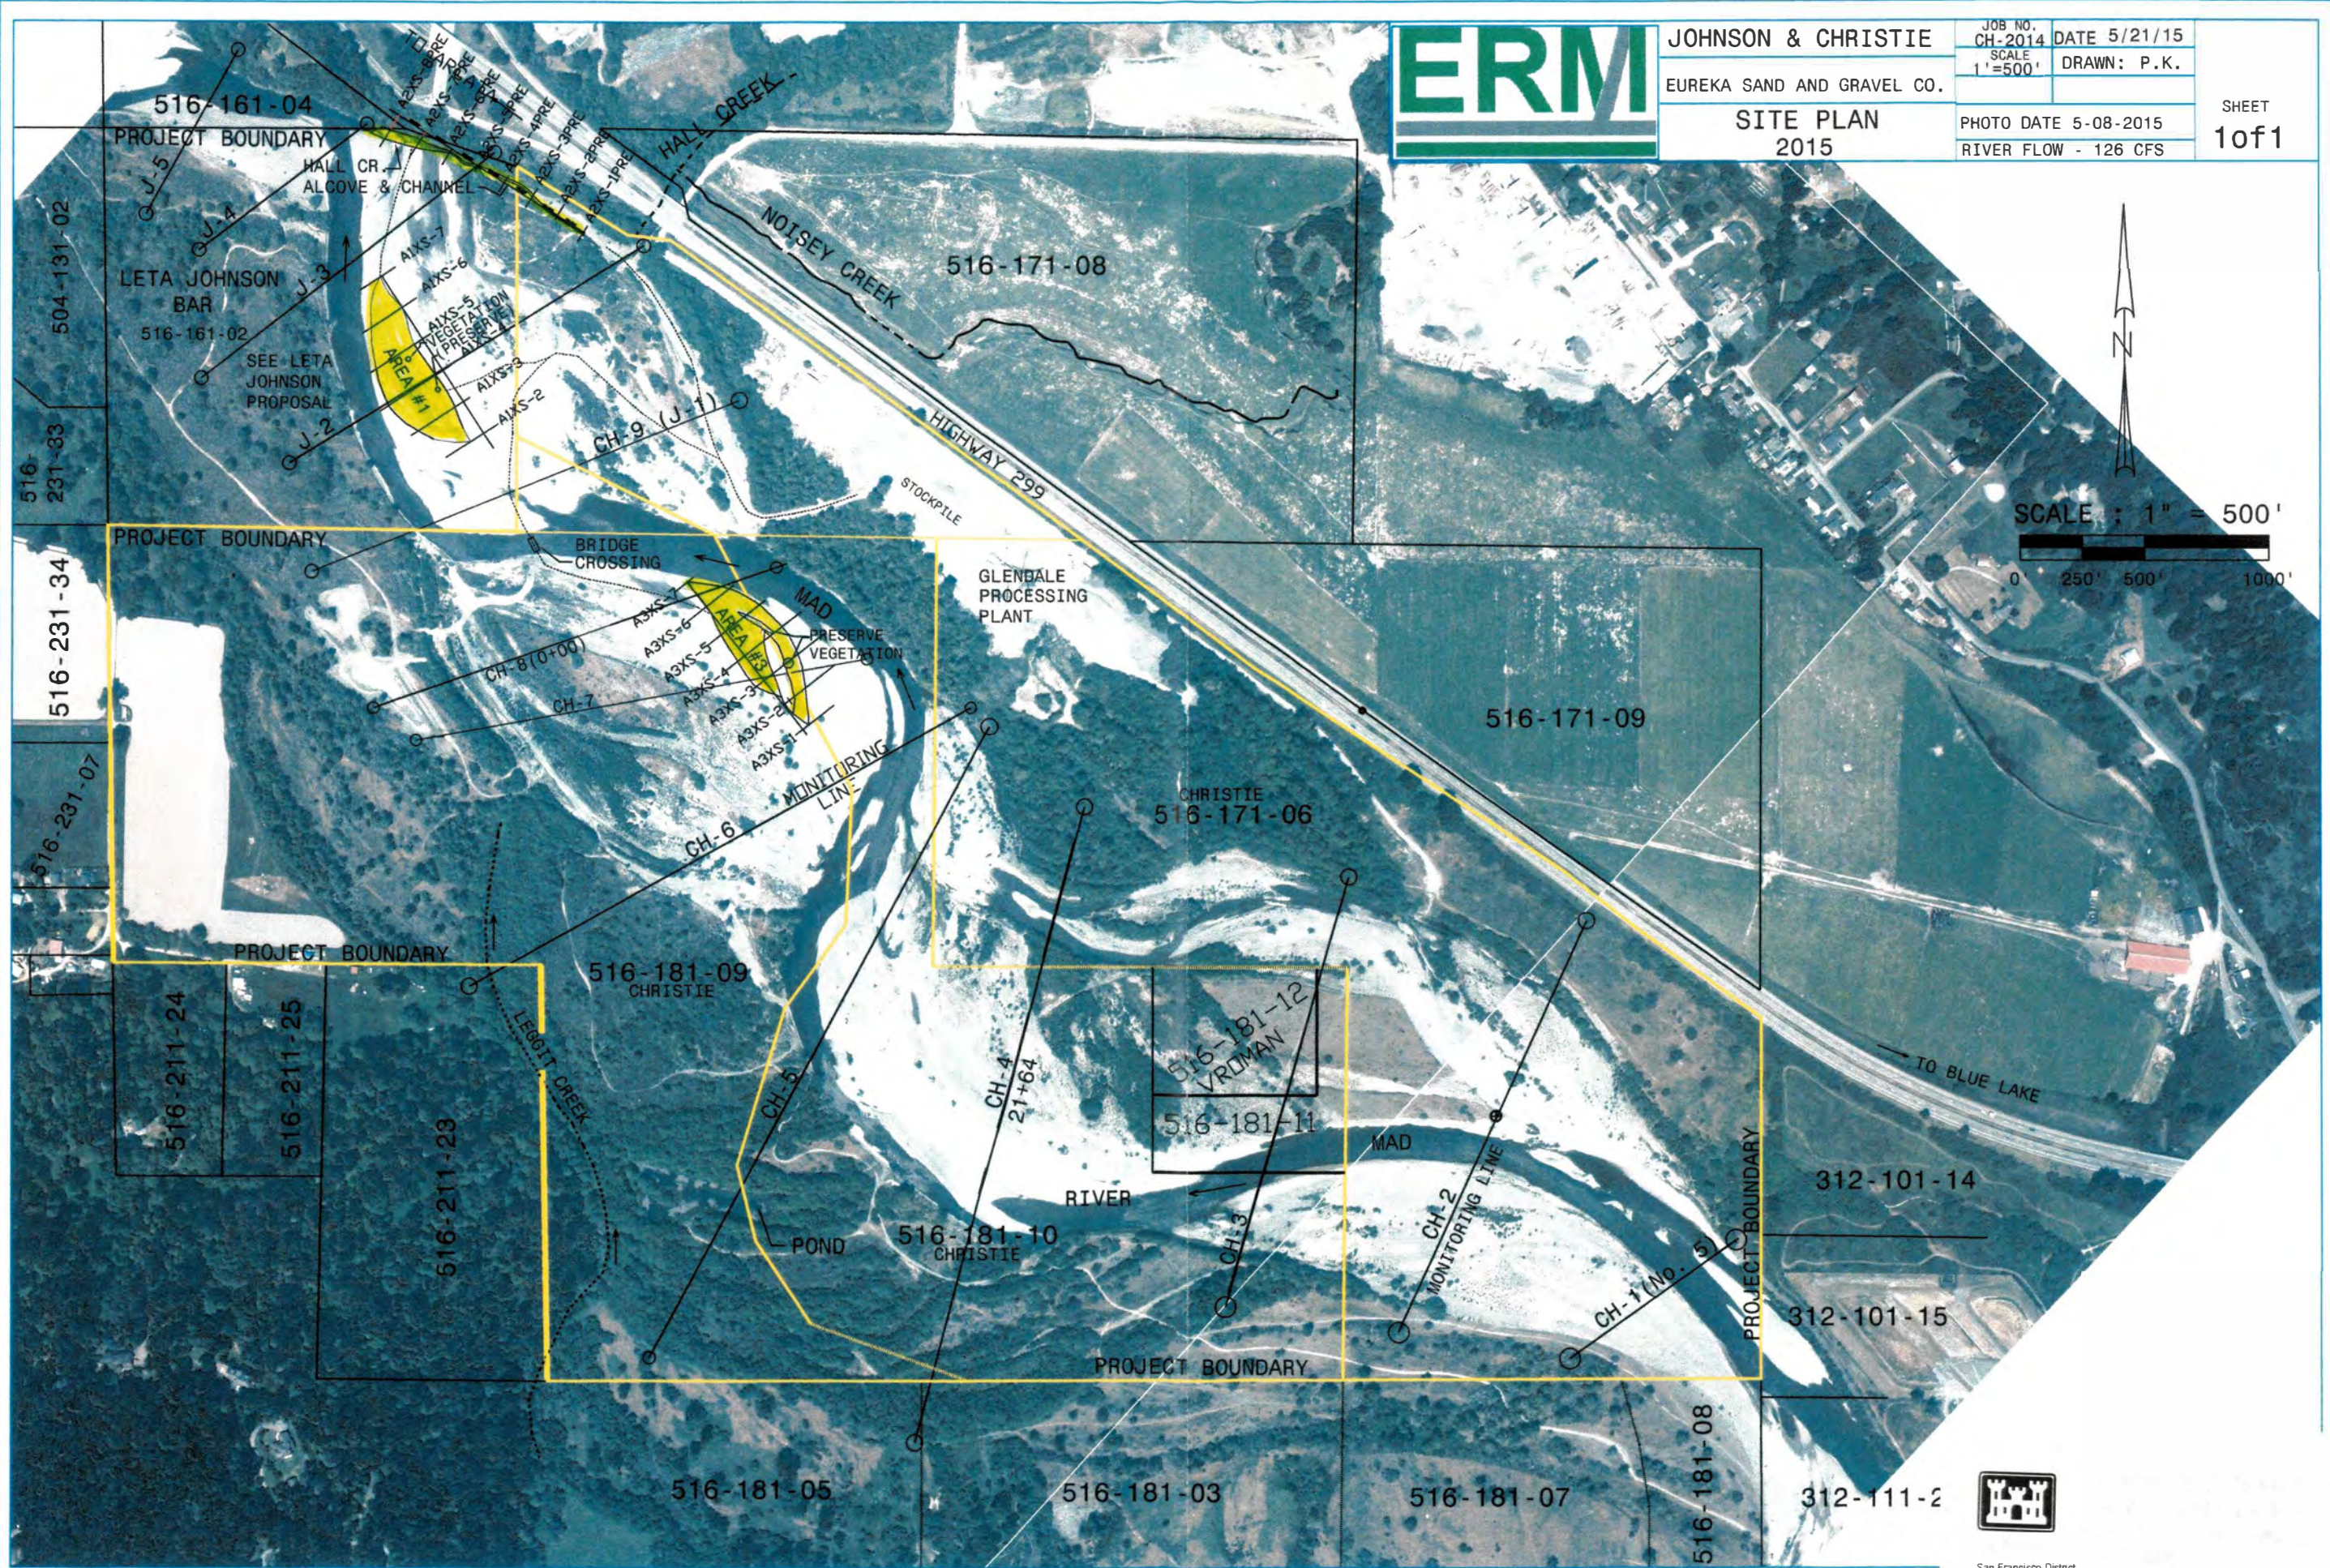

San Francisco District
Regulatory Division

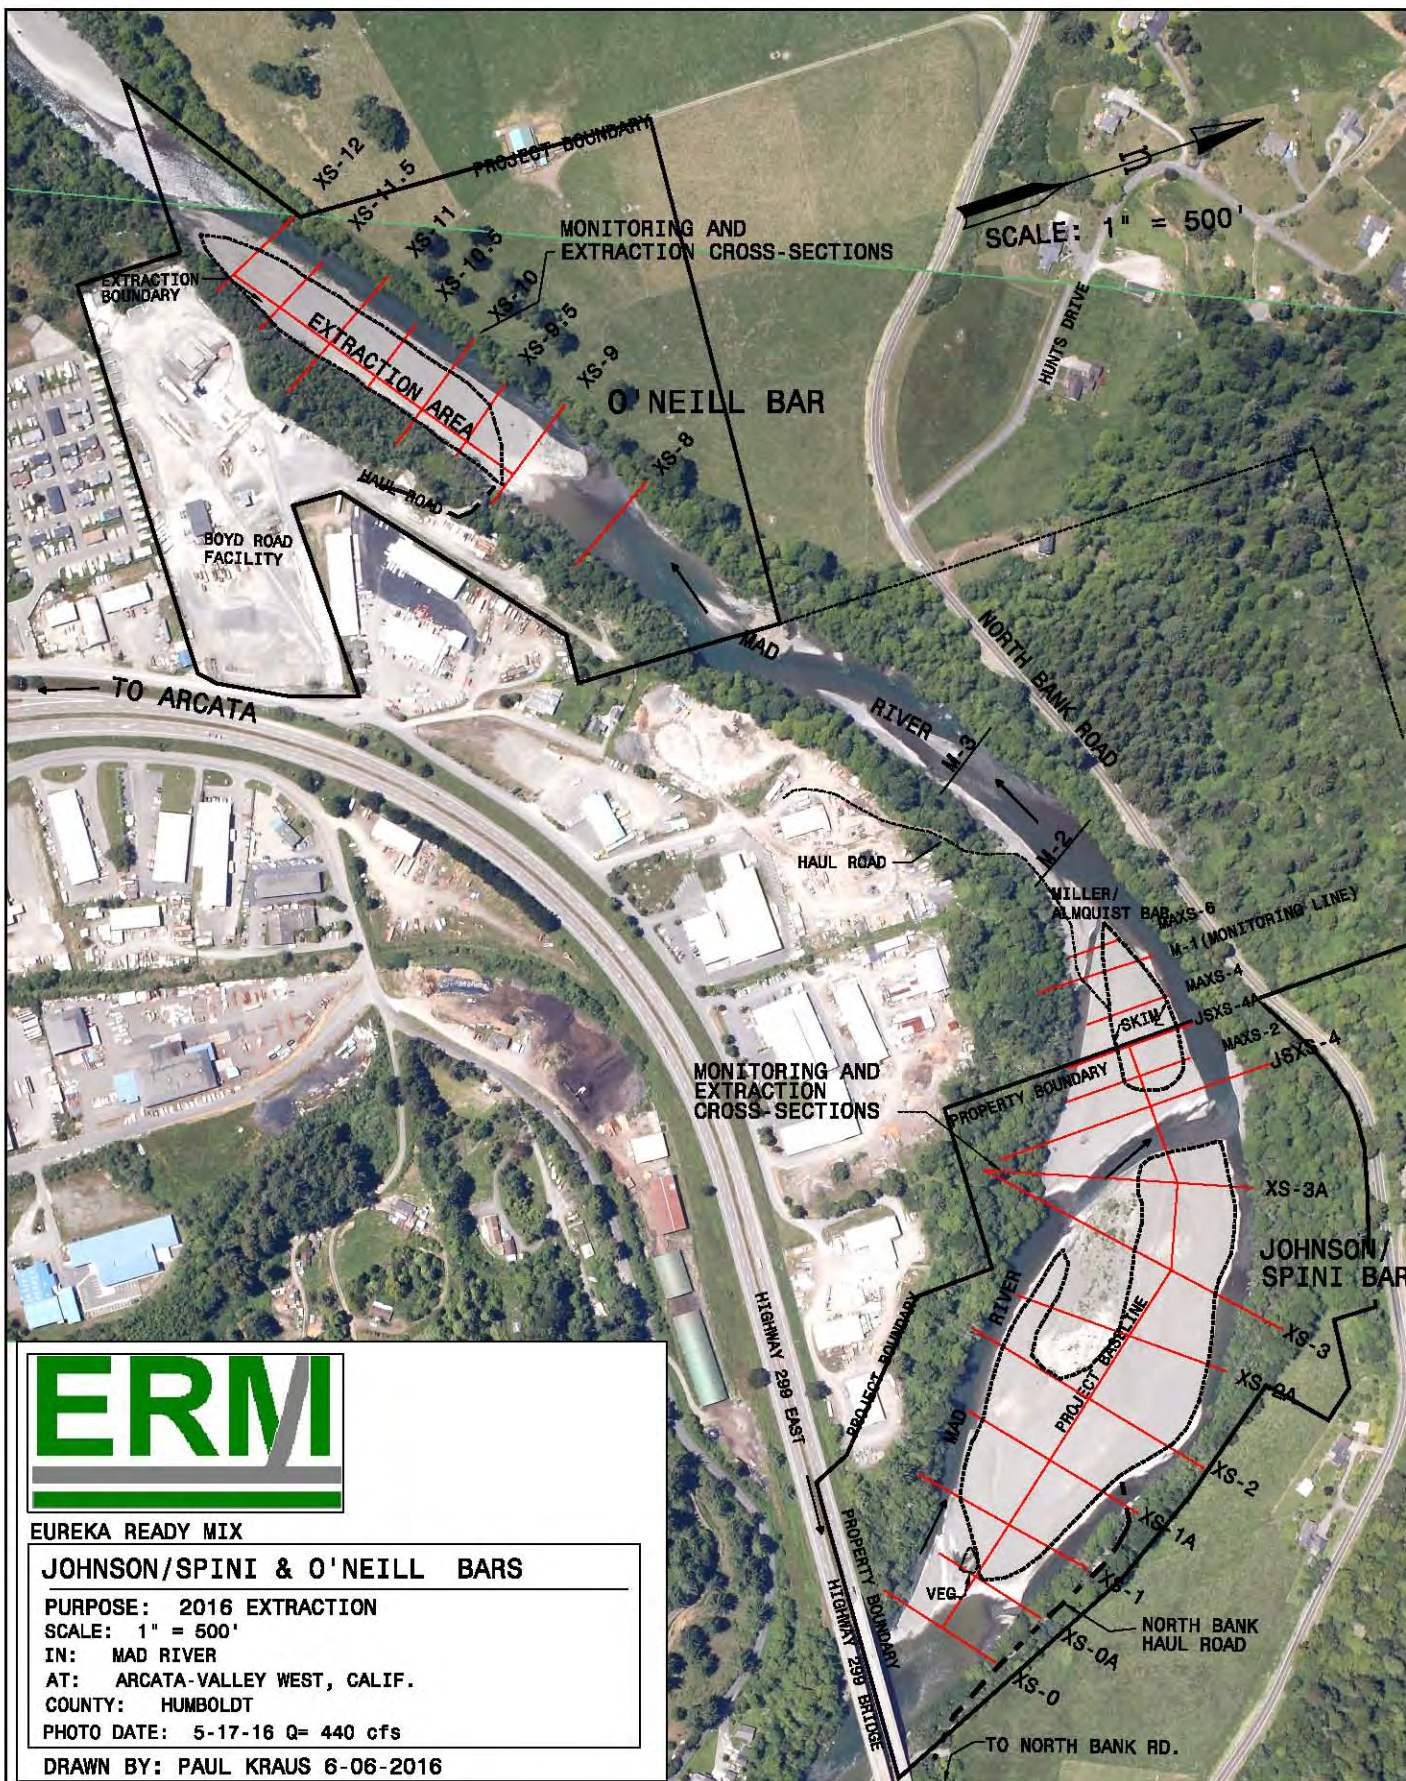



SCALE: 1" = 500'



EUREKA READY MIX

EMMERSON GRAVEL BAR

PURPOSE: 2017 EXTRACTION

SCALE: 1" = 500'


IN: MAD RIVER


AT: BLUE LAKE, CALIF.

COUNTY: HUMBOLDT

PHOTO DATE: 6-16-17 Q= 240 cfs

DRAWN BY: PAUL KRAUS 7-05-2017

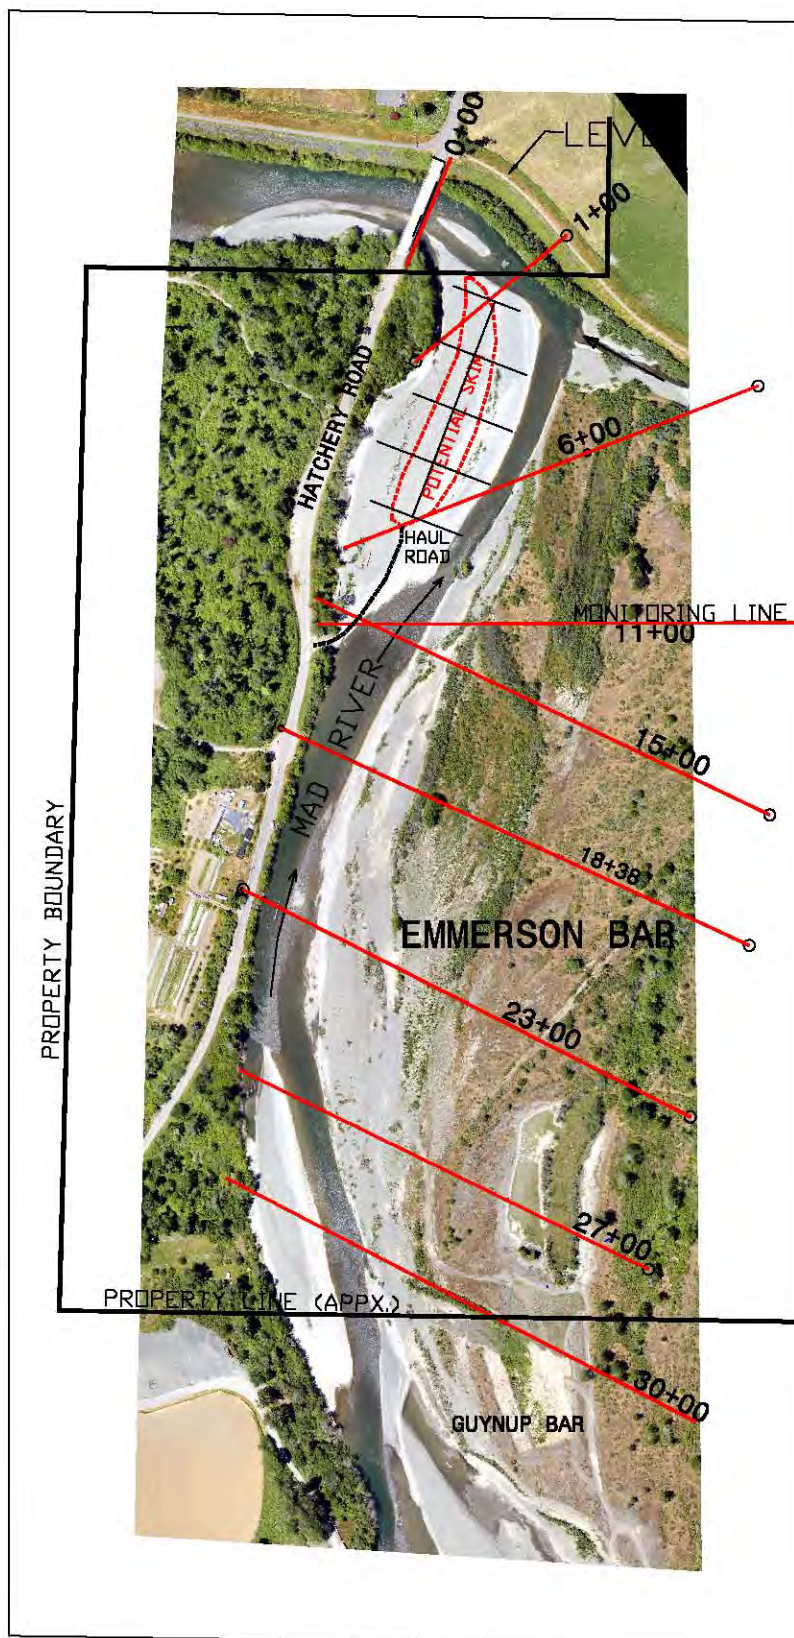


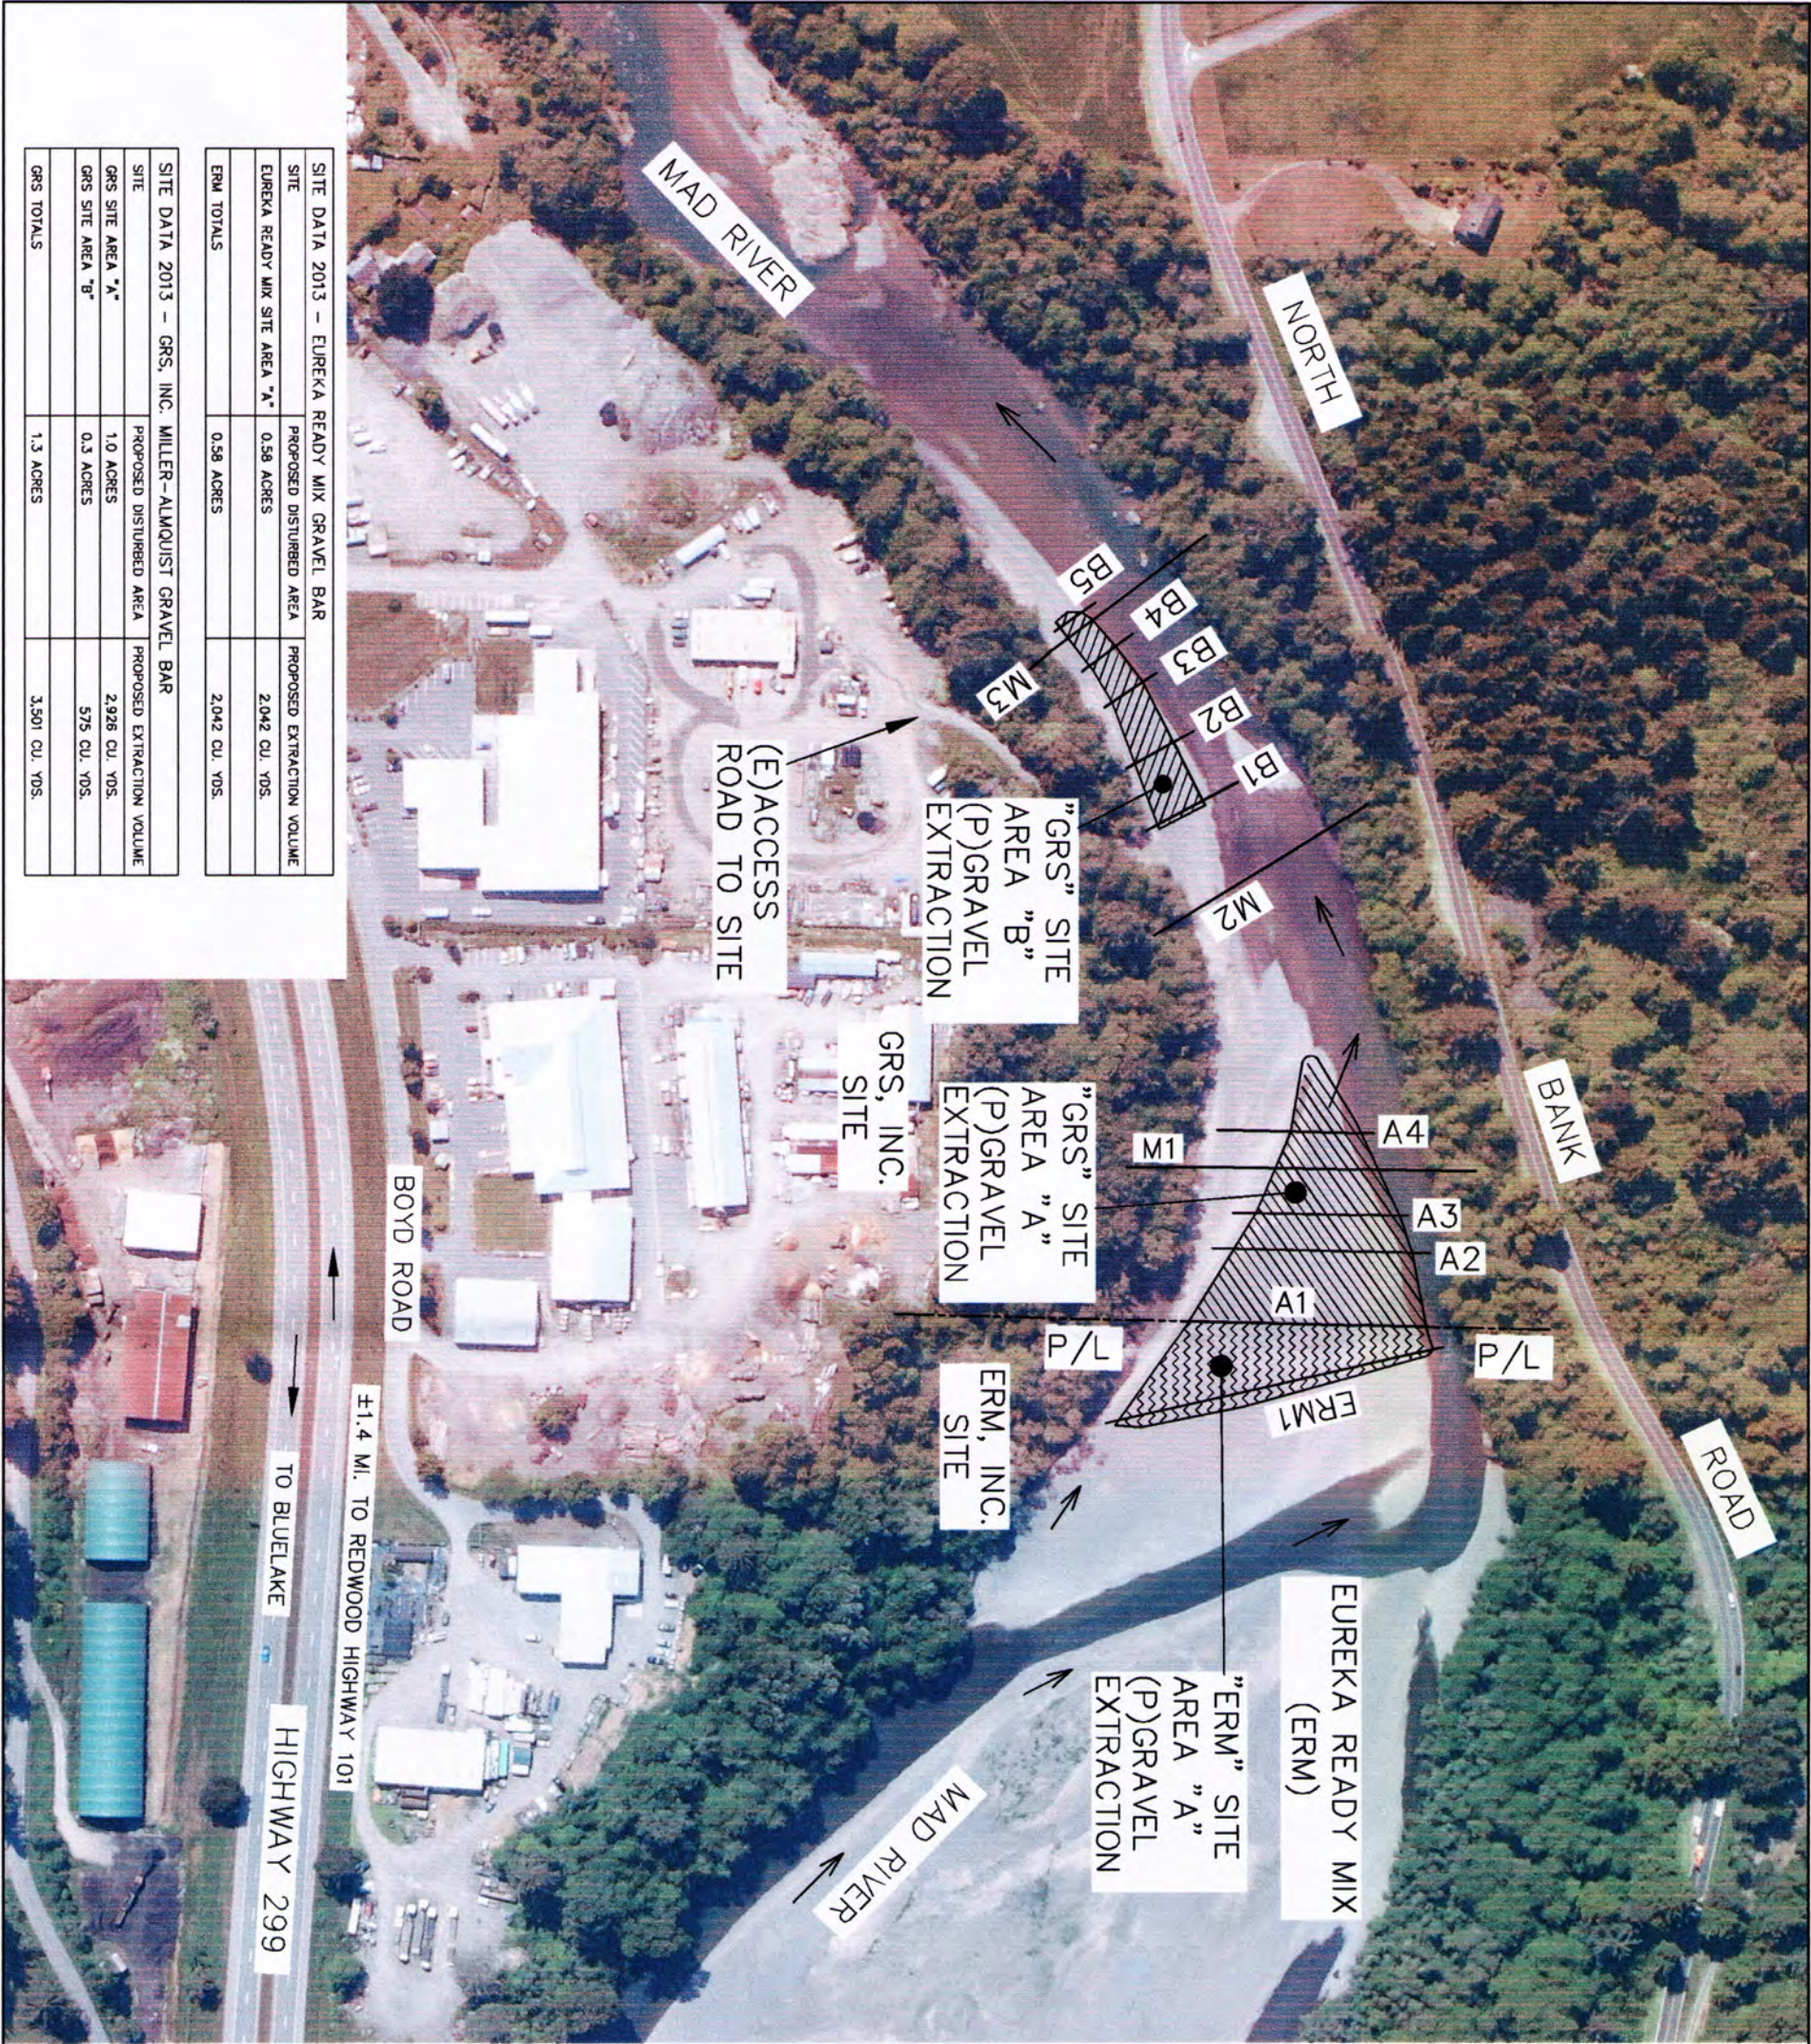

SITE DATA 2013 - EUREKA READY MIX GRAVEL BAR	
SITE	PROPOSED DISTURBED AREA
EUREKA READY MIX SITE AREA "A"	2,042 CU. YDS.
ERM TOTALS	2,042 CU. YDS.
SITE DATA 2013 - GRS, INC. MILLER-ALMQUIST GRAVEL BAR	
SITE	PROPOSED DISTURBED AREA
GRS SITE AREA "A"	2,928 CU. YDS.
GRS SITE AREA "B"	575 CU. YDS.
GRS TOTALS	3,501 CU. YDS.

SHEET INDEX

1	TITLE SHEET - GRS, INC. & EUREKA READY MIX SITES
2	EUREKA READY MIX AREA "A" SECTION ERM1
3	GRS AREA "A" EXTRACTION SECTIONS A1 & A2
4	GRS AREA "A" EXTRACTION SECTIONS A3 & A4
5	GRS AREA "A" MONITORING SECTION M1
6	GRS AREA "B" EXTRACTION SECTIONS B1 & B2
7	GRS AREA "B" EXTRACTION SECTIONS B3 & B4
8	GRS AREA "B" EXTRACTION SECTIONS M3 & B5

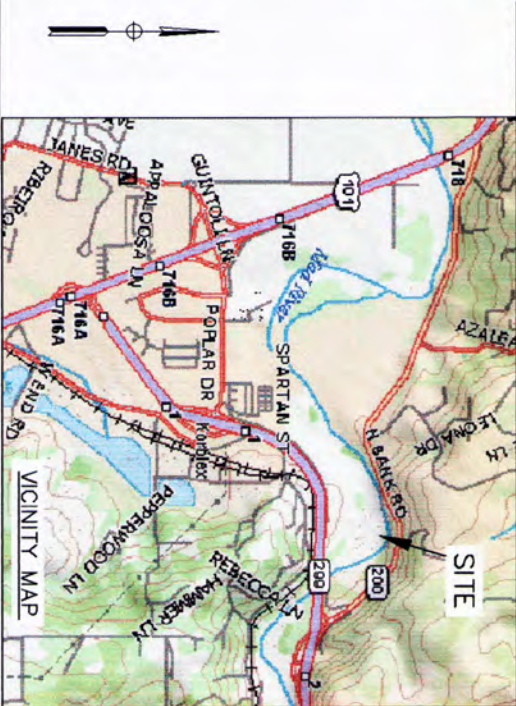

1" = 200'
PHOTO DATE: MAY 14, 2013
PHOTO SCALE IS APPROXIMATE
Q = _____ CFS
SURVEY DONE: MAY 23, 2013
SECTIONS DIAGRAM SCALE: 1" = 200'
STATE PLANE COORDINATES, ZONE 1, US FEET
VERTICAL DATUM = NAVD88

TITLE SHEET
MAD RIVER - SUMMER 2013
PROPOSED GRAVEL EXTRACTION
GR SUNDBERG, INC. & EUREKA READY MIX, INC.
GRAVEL BAR
HUMBOLDT COUNTY, CA


Owner:
GR Sundberg, Inc.
5211 Boyd Road
Arcata, CA 95521

PLANS BY:



TYCE
TRINITY VALLEY CONSULTING ENGINEERS, INC.
67 WALNUT WAY
PO BOX 1567
WILLOW CREEK, CA 95573
PHONE (530) 629-3000
FAX (530) 629-3011

Path: E:\PROJECTS\2017\017117.100_2018Guynup\GIS\072018\Figure2.mxd User Name: Pix4D

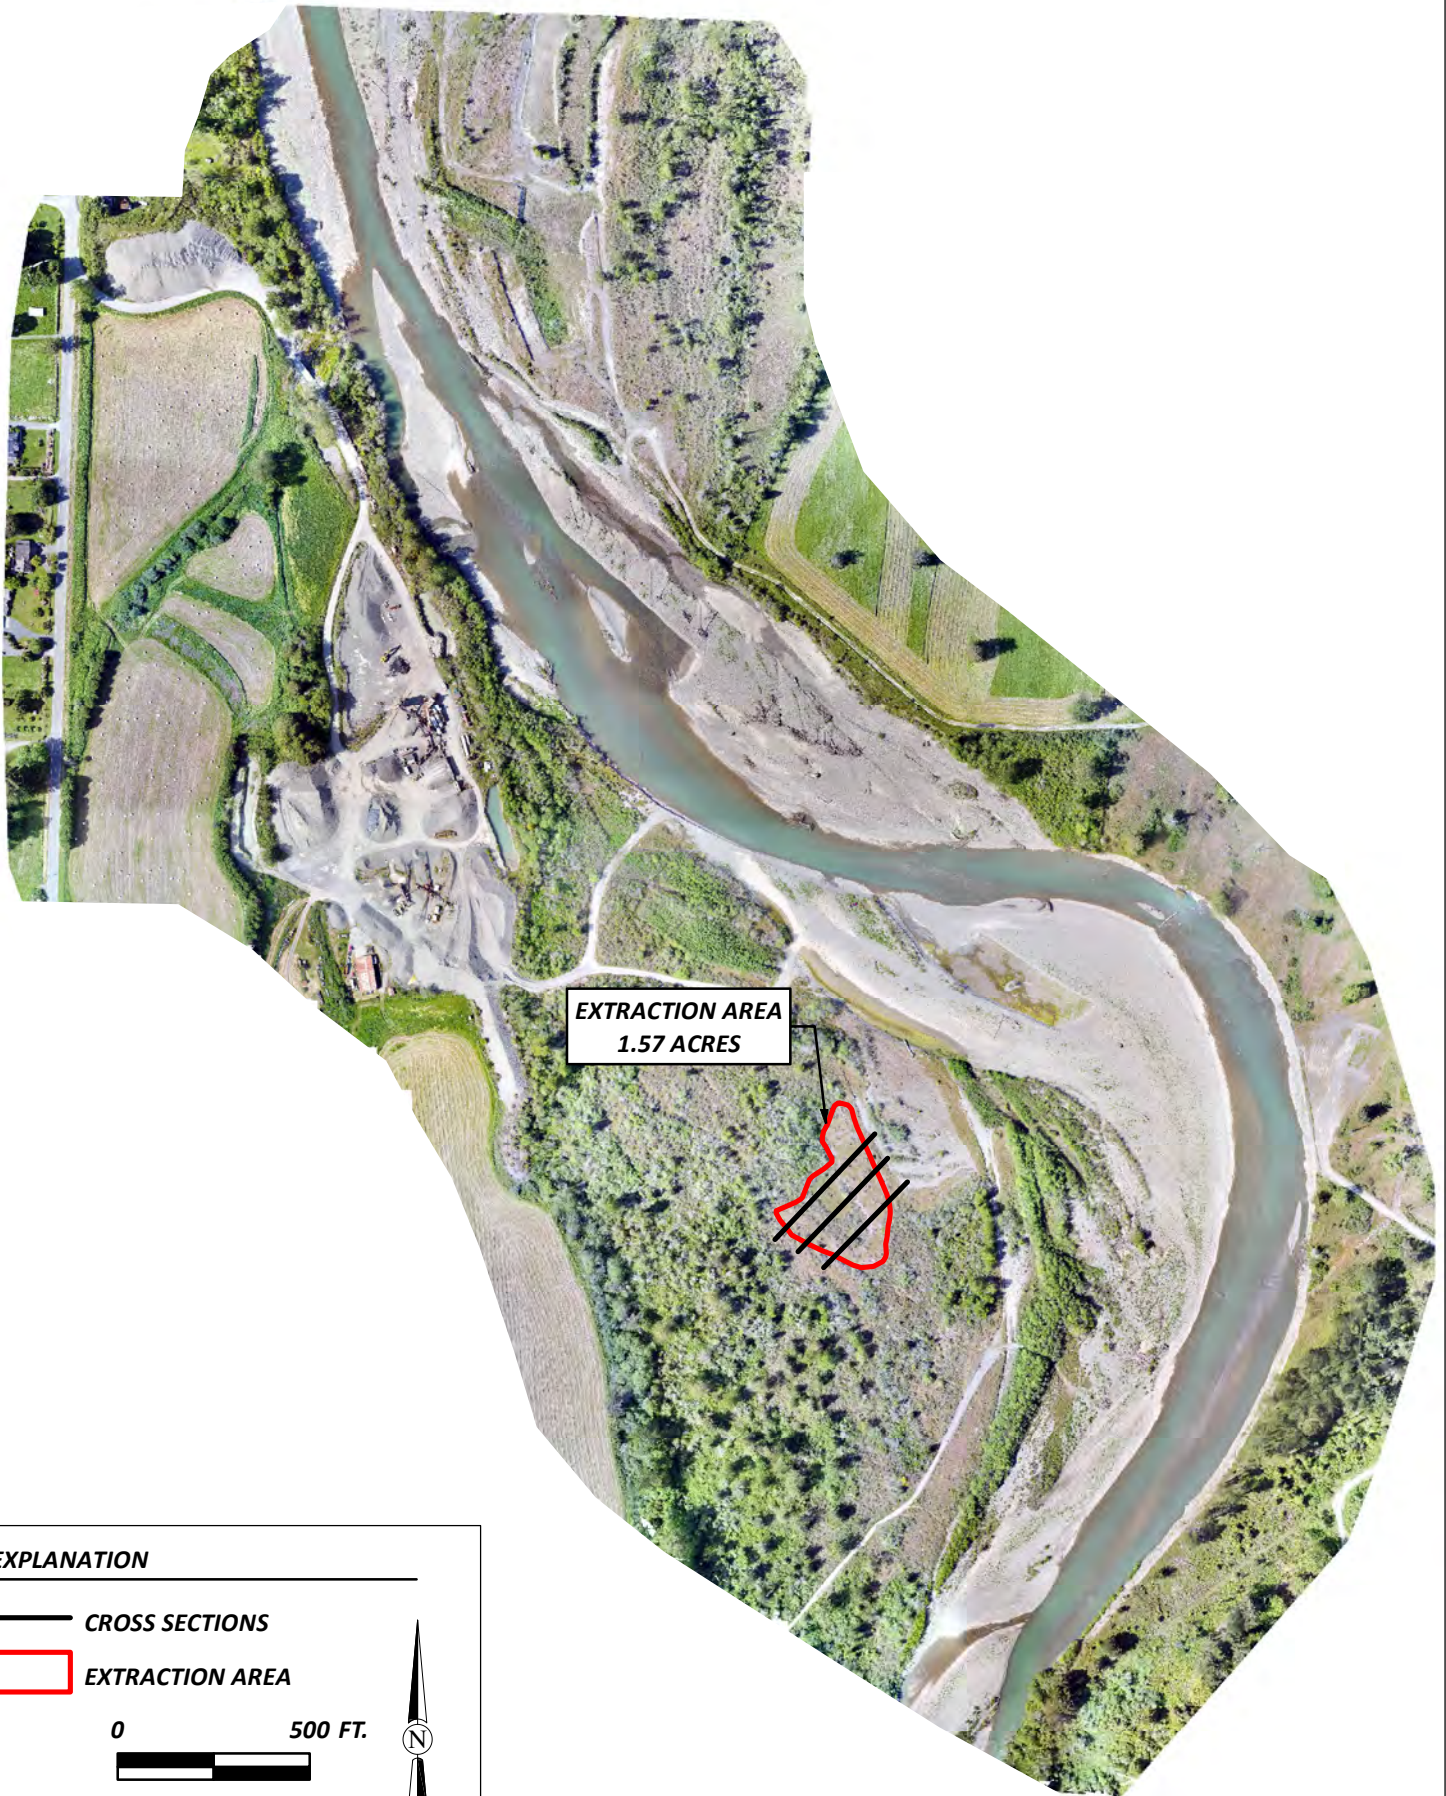

EXPLANATION

-  CROSS SECTIONS
-  EXTRACTION AREA

0 500 FT.

1"=500'±



AERIAL IMAGERY ACQUIRED BY UAV ON 5/4/18




Mad River Sand & Gravel
Guynup Bar Operation
Blue Lake, California

Guynup
Site Map
SHN 017117.100

July 2018

Figure2

Figure 2

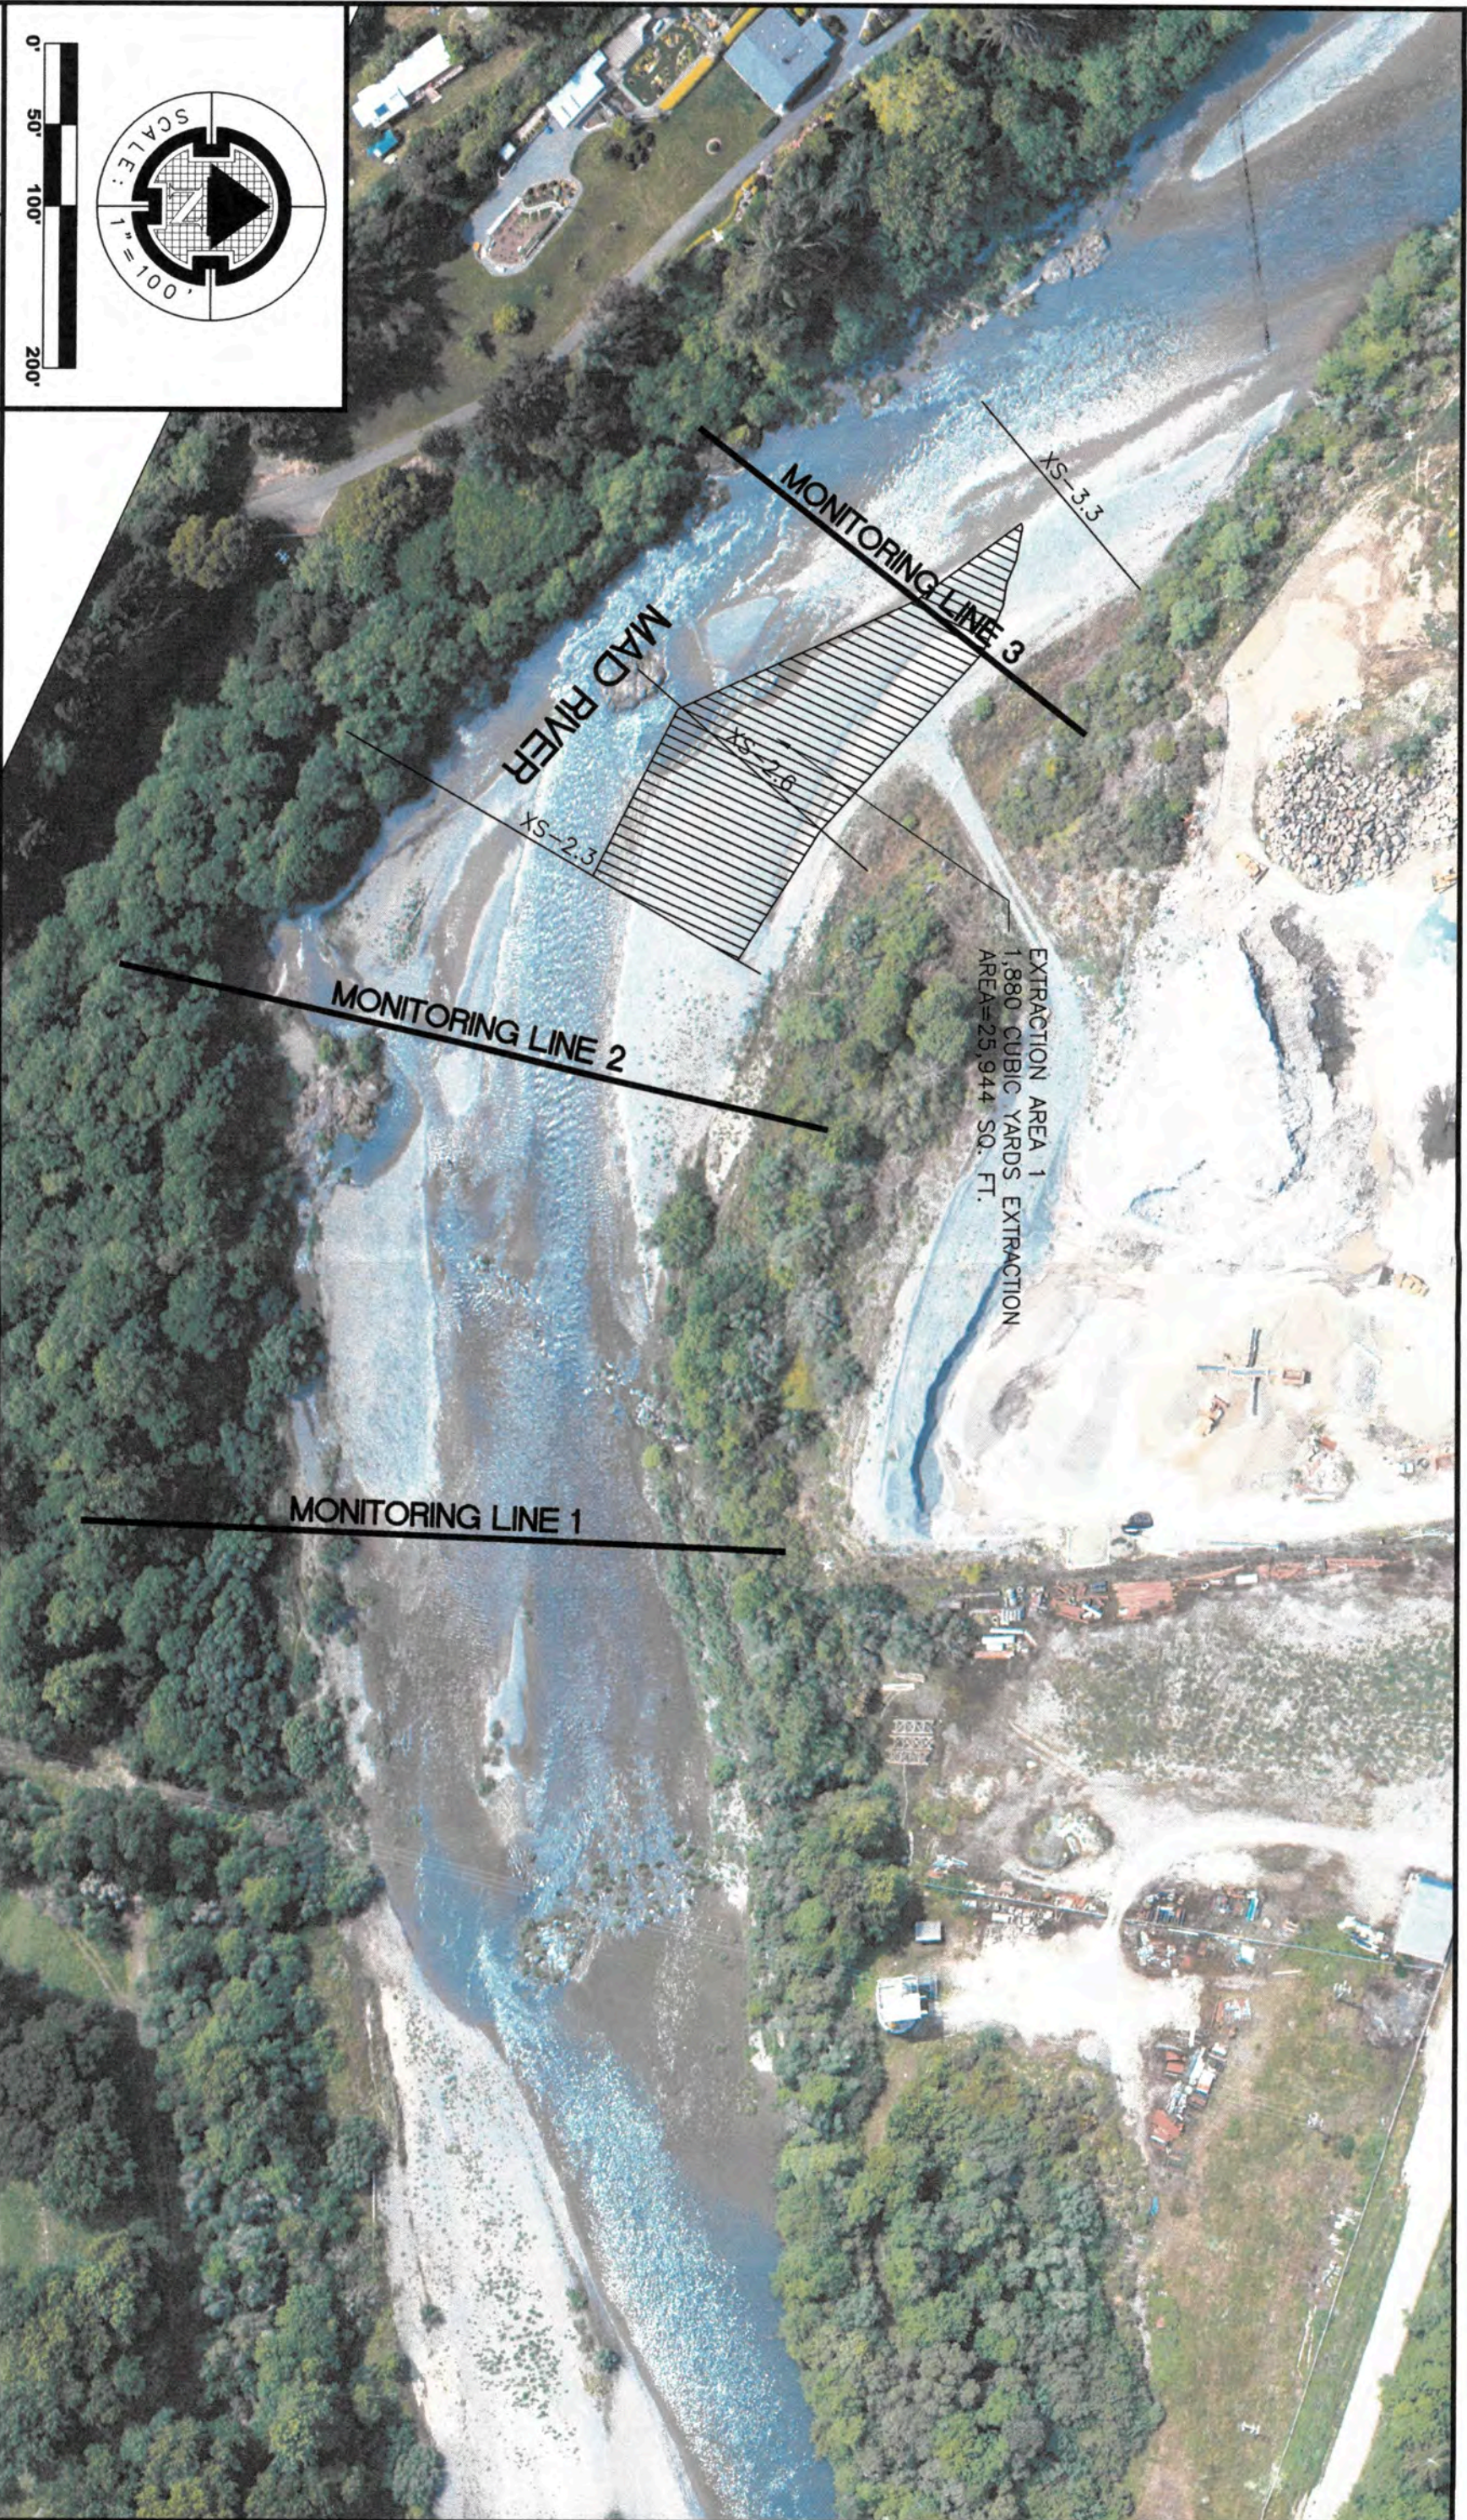

0' 50' 100' 200'

Scale: 1"=100'

Discharge: Arcata G.S. Date: 6/4/14

Flow = 423 cfs Rev:

Gage Height = 6.16' Photo Date: 5/13/14

MERCER FRASER CO.

ESSEX, MAD RIVER

GRAVEL EXTRACTION

SPRING 2014



PACIFIC AFFILIATES
CONSULTING ENGINEERS
990 W. WATERFRONT DRIVE, EUREKA, CA 95501
TEL (707) 445-3001 FAX (707) 445-3003

Path: E:\PROJECTS\2017\017118_BlueLakeRancheria\GIS\PROJ_MXD\Final_PostExtraction\F2_BLR2019PostExtractionSiteMap_Figure2.mxd User Name: Pk4D DATE: 11/1/19, 10:45AM

