



PRELIMINARY ISSUE
THIS PLAN ISSUED FOR
ADVANCE INFORMATION ONLY

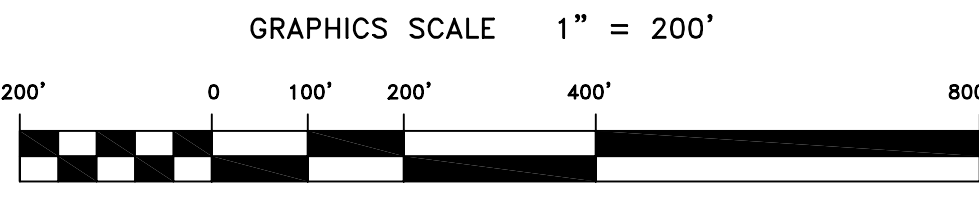

GRAPHICS SCALE 1" = 200'

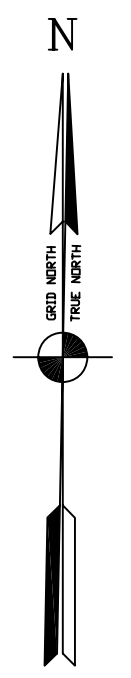


Mark	Description	Date	Appr.

DESIGNED BY:	CHECKED BY:	DRAWN BY:
MC Hydro Survey Team Leader	TVM EWC	
DATE:	SHEET NO.	DRAWING NO.
05/20/2008	2 OF 3	2 364
APPROVAL:		
PREPARED UNDER THE DIRECTION OF		
KILEY W. CRAIG		
APPROVAL RECOMMENDED:		
LT. COLONEL, C.E., DISTRICT ENGINEER		

CALIFORNIA
ALAMEDA COUNTY
ALAMEDA NAVAL AIR STATION
CONDITION SURVEY
16 & 19 MAY 2008

Sheet reference number
C2


US Army Corps of Engineers
San Francisco District
1455 Market Street
San Francisco, CA 94103