

PRELIMINARY ISSUE
THIS PLAN ISSUED FOR
ADVANCE INFORMATION ONLY



US Army Corps
of Engineers
San Francisco District
1455 Market Street
San Francisco, CA 94103

Mark	Description	Date	Appr.

DESIGNED BY:	Hydro Survey Team Leader
	DATE: 06/04/2009
CHECKED BY:	SHEET NO. 3
	DRAWING NO. 2
APPROVAL:	3 OF 3
	2
SUBMITTED:	365
	3
PREPARED UNDER THE DIRECTION OF LAURENCE M. FARRELL	
APPROVAL RECOMMENDED: LT. COLONEL C.E. DISTRICT ENGINEER	

CALIFORNIA
ALAMEDA COUNTY
ALAMEDA NAVAL AIR STATION
CONDITION SURVEY
26, 27 & 29 MAY 2009

Sheet
reference
number
C3

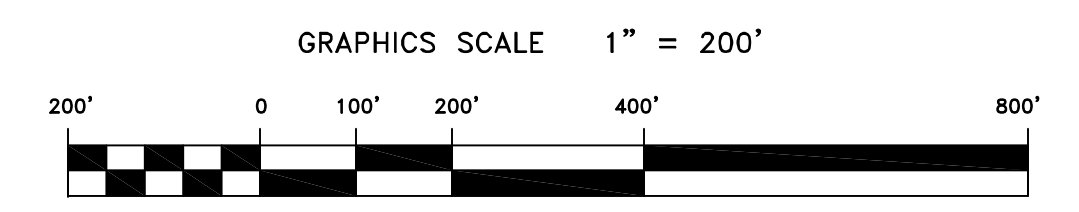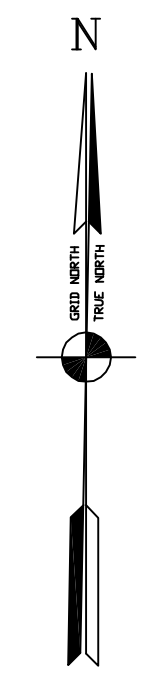

GRAPHICS SCALE 1" = 200'