


**PRELIMINARY ISSUE**  
THIS PLAN ISSUED FOR  
ADVANCE INFORMATION ONLY

**SHEET INDEX**

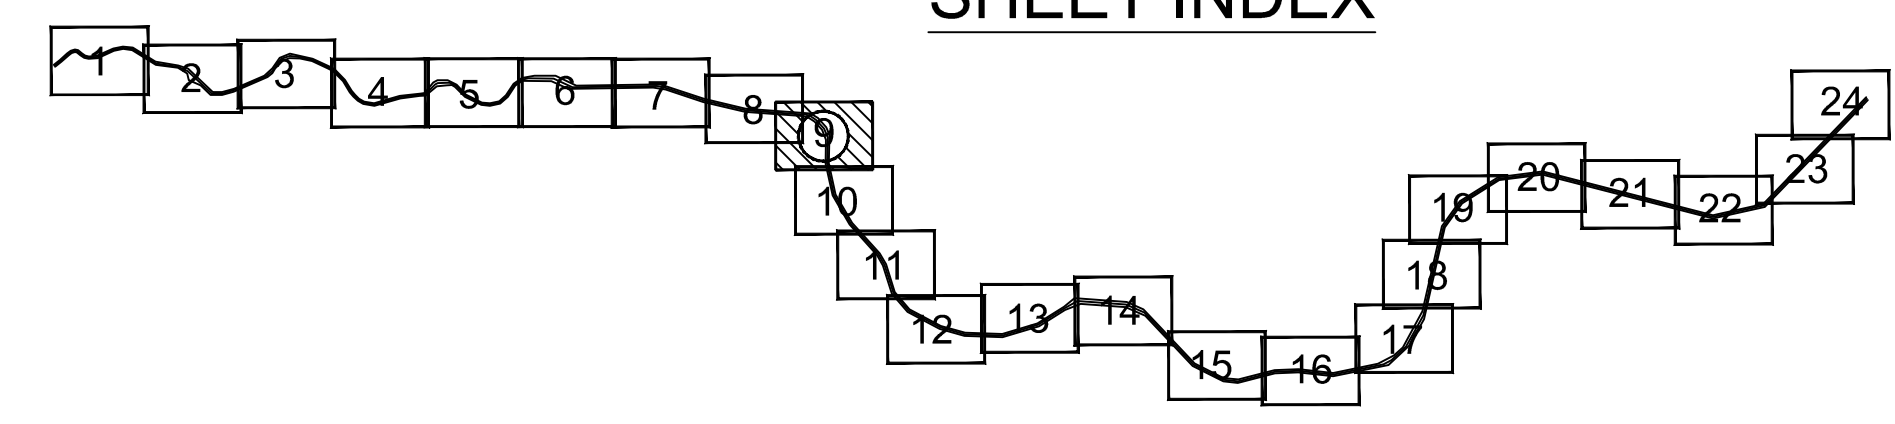

MATCHLINE - SHEET 8

MATCHLINE - SHEET 10

US Army Corps  
of Engineers  
San Francisco District  
1455 Market Street  
San Francisco, CA 94103


Mark	Description	Date	Appr.

DESIGNED BY:	CHEKED BY:	DRAWN BY:	PDT
DATE:	SHEET NO.:	DRAWING NO.:	PDT
04/19/2012	1 OF 24	50	2
APPROVAL RECOMMENDED:			
CHIEF, Geomatics Section			
APPROVED:			
CHIEF, Construction Branch			
PREPARED UNDER THE DIRECTION OF			
TORREY A. DICIRO			
LT. COLONEL, C.E., DISTRICT ENGINEER			

CALIFORNIA  
NAPA COUNTY  
**NAPA RIVER**  
CONDITION SURVEY  
3-7 & 12, 17 & 19 APRIL 2012

Sheet  
reference  
number  
**C9**