

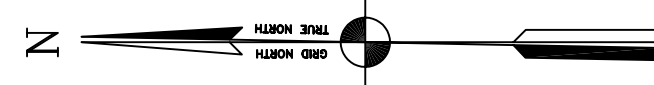


PRELIMINARY ISSUE
THIS PLAN ISSUED FOR
ADVANCE INFORMATION ONLY

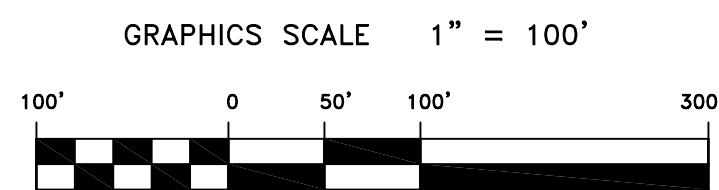

SHEET INDEX

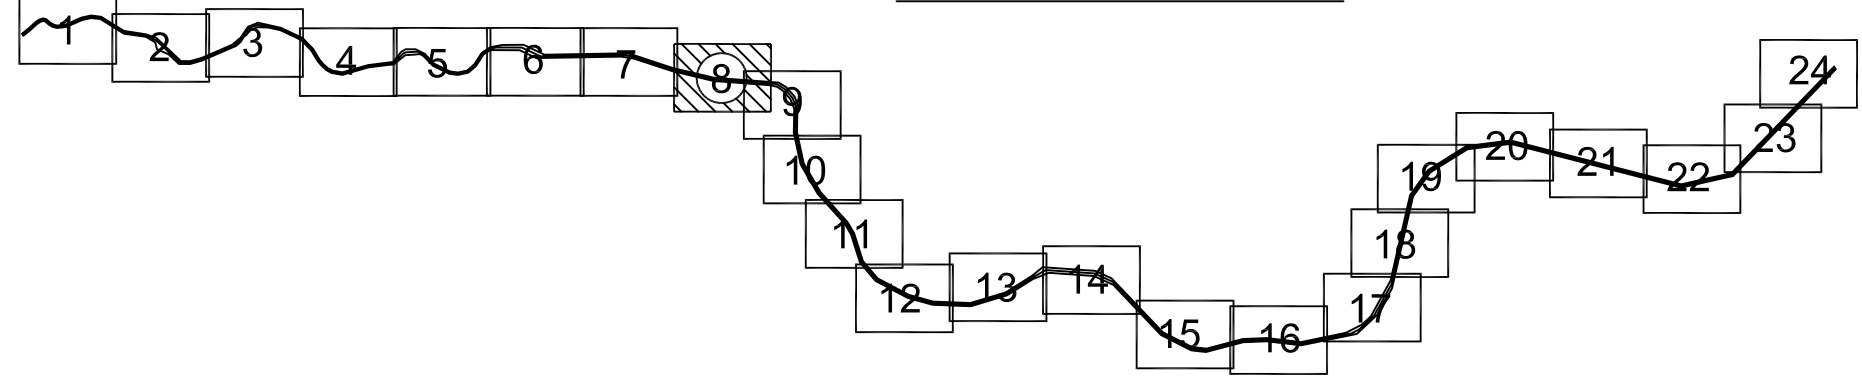

US Army Corps
of Engineers
San Francisco District
333 Market Street
San Francisco, CA 94105

Mark	Description	Date	Appr.

SUBMITTED:	PDT	DESIGNED BY:	PDT	CHECKED BY:	HSS
Hydro Survey Section					
APPROVAL RECOMMENDED:		DATE:	SHEET NO.	DRAWING NO.	
Chief, Engineering Branch		9/3/2004	8 OF 24	50 2	161
APPROVED:		PREPARED UNDER THE DIRECTION OF		PHILIP T. FEIR	
				LT. COLONEL, C.E., DISTRICT ENGINEER	
Chief, Engineering & Technical Services Div.					

CALIFORNIA
NAPA COUNTY
NAPA RIVER
CONDITION SURVEY
9-25 JUNE 2004

Sheet reference
number
C8