

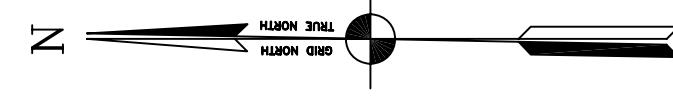



PRELIMINARY ISSUE  
THIS PLAN ISSUED FOR  
ADVANCE INFORMATION ONLY

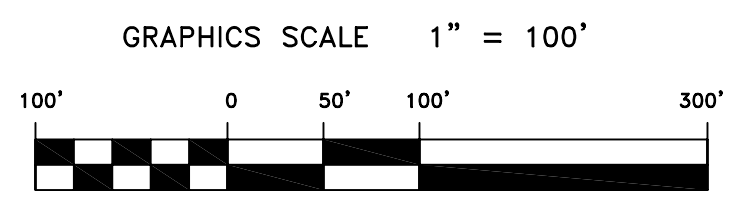

SHEET INDEX

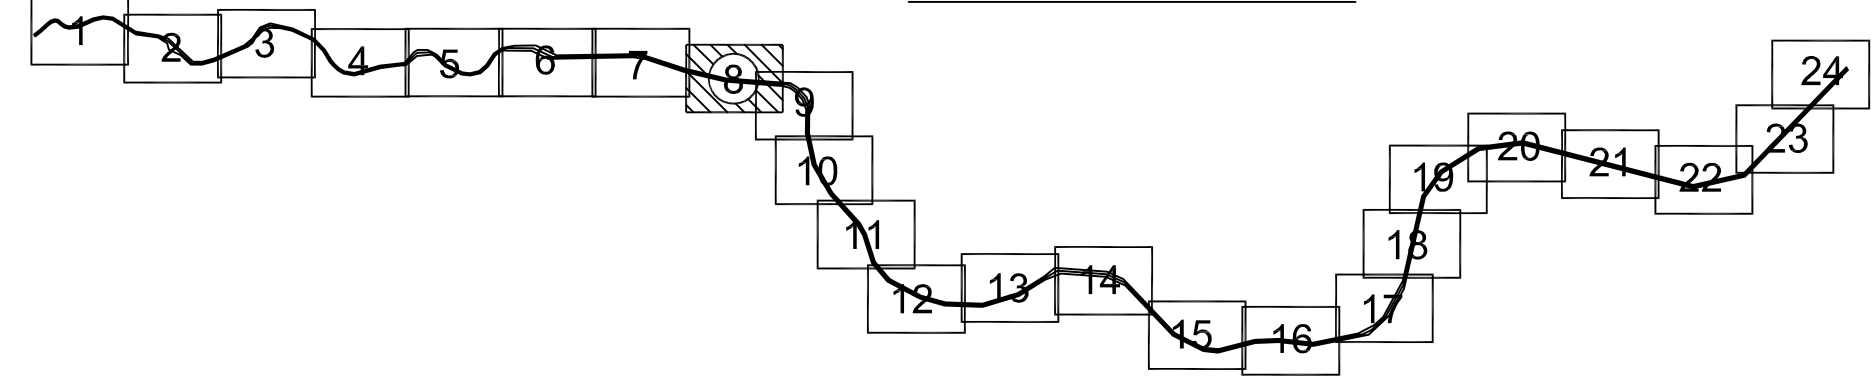

  
US Army Corps  
of Engineers  
San Francisco District  
333 Market Street  
San Francisco, CA 94105

Mark	Description	Date	Appr.

SUBMITTED: Hydro Survey Team Leader	DESIGNED BY:	CHECKED BY:	DRAWN BY:
	DATE:	DATE:	DATE:
APPROVAL RECOMMENDED:	DATE:	DATE:	DATE:
APPROVED:	DATE:	DATE:	DATE:

PREPARED UNDER THE DIRECTION OF  
CRAIG W. KILEY  
LT. COLONEL, C.E., DISTRICT ENGINEER

MARIN COUNTY CALIFORNIA  
NAPA RIVER  
CONDITION SURVEY  
22 - 24 AUGUST 2007

Sheet reference number  
C8