
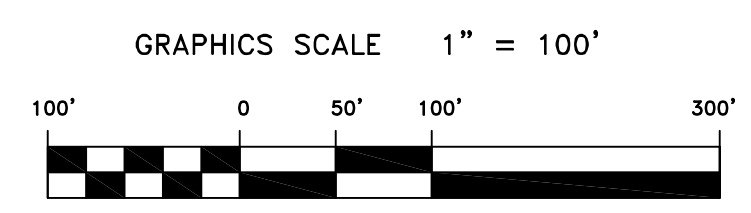
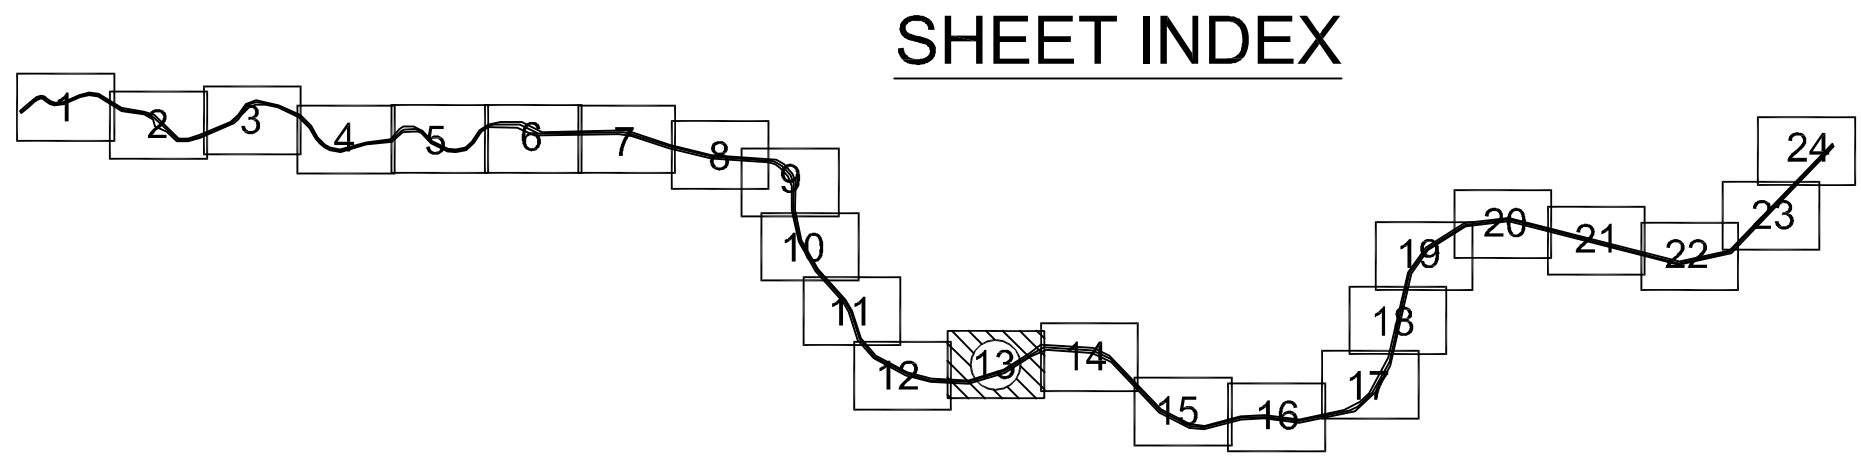


PRELIMINARY ISSUE
THIS PLAN ISSUED FOR
ADVANCE INFORMATION ONLY

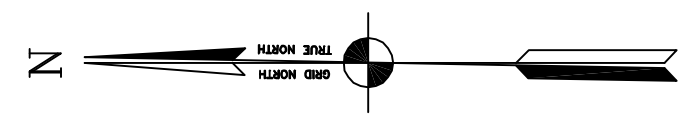


US Army Corps
of Engineers
San Francisco District
1455 Market Street
San Francisco, CA 94103

Mark	Description	Date	Appr.

SUBMITTED: MC Hydro Survey Team Leader	CHECKED BY:	DRAWN BY:
	TVW	EWC
APPROVAL RECOMMENDED:	SHEET NO.	DRAWING NO.
	13 OF 24	50 2 165
APPROVED:	DESIGNED BY:	
Chief, Technical Support Section	DATE:	
Chief, Construction Branch	6/13/2008	
	PREPARED UNDER THE DIRECTION OF	
	CRAIG W. KILEY	
	LT. COLONEL, C.E., DISTRICT ENGINEER	

NAPA COUNTY CALIFORNIA
NAPA RIVER
CONDITION SURVEY
06, 9-11 JUNE 2008

Sheet reference number
C13