
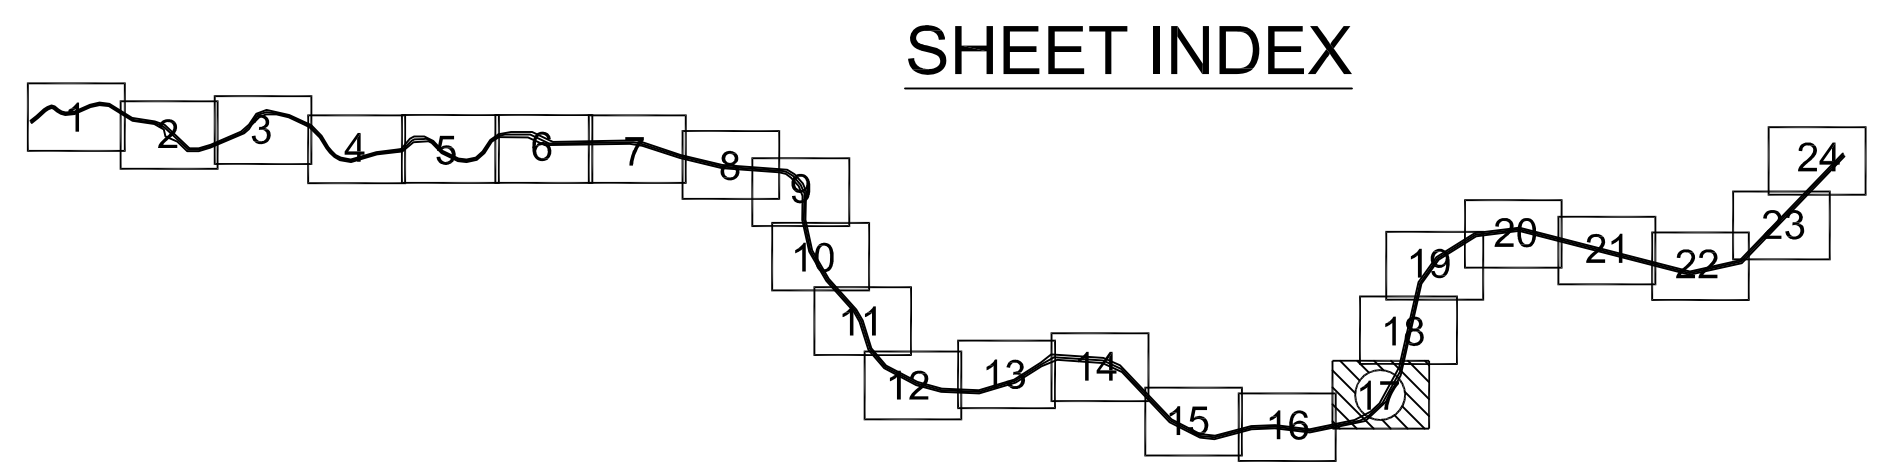
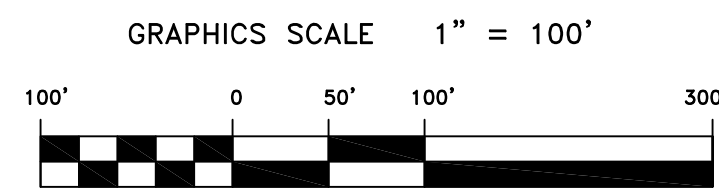



PRELIMINARY ISSUE
THIS PLAN ISSUED FOR
ADVANCE INFORMATION ONLY

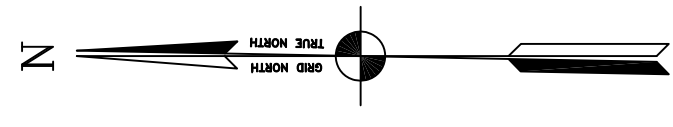

MATCHLINE - SHEET 18

MATCHLINE - SHEET 16


US Army Corps
of Engineers
San Francisco District
1455 Market Street
San Francisco, CA 94103

Mark	Description	Date	Appr.

SUBMITTED:	MC	DESIGNED BY:	TVW	CHECKED BY:	TVW	DRAWN BY:	EWC
	Hydro Survey Team Leader		APPROVAL RECOMMENDED:		SHEET NO.		17 OF 24
APPROVED:	Craig W. Kiley	DATE:	6/13/2008	PREPARED UNDER THE DIRECTION OF:	Craig W. Kiley	DATE:	6/13/2008
	Chief, Construction Branch						

CALIFORNIA
NAPA COUNTY
NAPA RIVER
CONDITION SURVEY
06, 9-11 JUNE 2008

Sheet
reference
number
C17