

4

3


2

1


MATCHLINE - SHEET 9

MATCHLINE - SHEET 11

PRELIMINARY ISSUE  
THIS PLAN ISSUED FOR  
ADVANCE INFORMATION ONLY

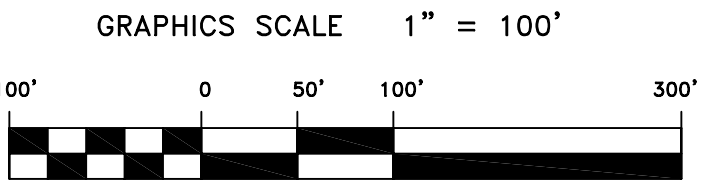

### SHEET INDEX

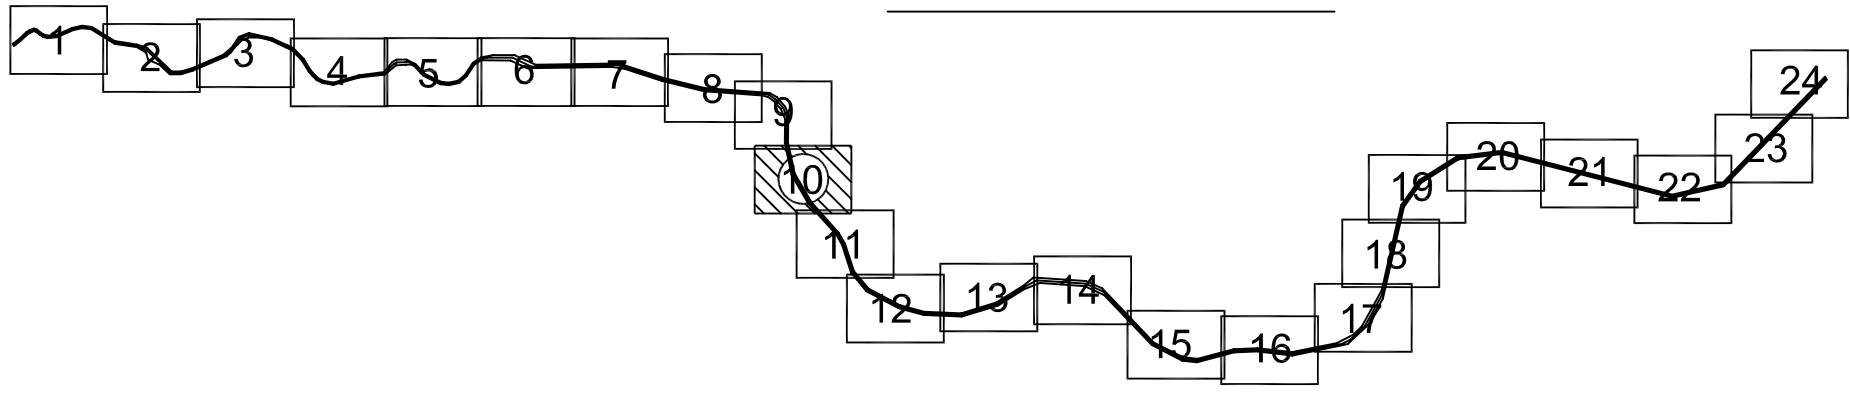

US Army Corps  
of Engineers  
San Francisco District  
333 Market Street  
San Francisco, CA 94105

--	--	--	--	--	--

Mark	Description	Date	Appr.

SUBMITTED: Hydro Survey Team Leader APPROVAL RECOMMENDED: Chief, Technical Support Section APPROVED: Chief, Construction Branch	DESIGNED BY:	CHECKED BY:	DRAWN BY:
	DATE:	DATE:	DATE:
10/10/2006		10 OF 24	DRAWING NO. 2
PREPARED UNDER THE DIRECTION OF CRAIG W. KILEY		LT. COLONEL, C.E., DISTRICT ENGINEER	

CALIFORNIA  
MARIN COUNTY  
**NAPA RIVER  
CONDITION SURVEY  
28-29 SEPTEMBER  
AND  
3-4 OCTOBER 2006**

Sheet  
reference  
number  
**C10**

C

B

A

2,277,000  
6,046,000  
6,045,000  
2,277,000

2,275,000  
6,046,000  
6,045,000  
2,275,000

