



PRELIMINARY ISSUE
THIS PLAN ISSUED FOR
ADVANCE INFORMATION ONLY

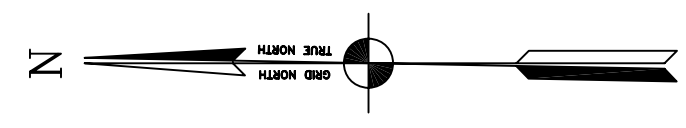


MATCHLINE - SHEET 12

MATCHLINE - SHEET 14

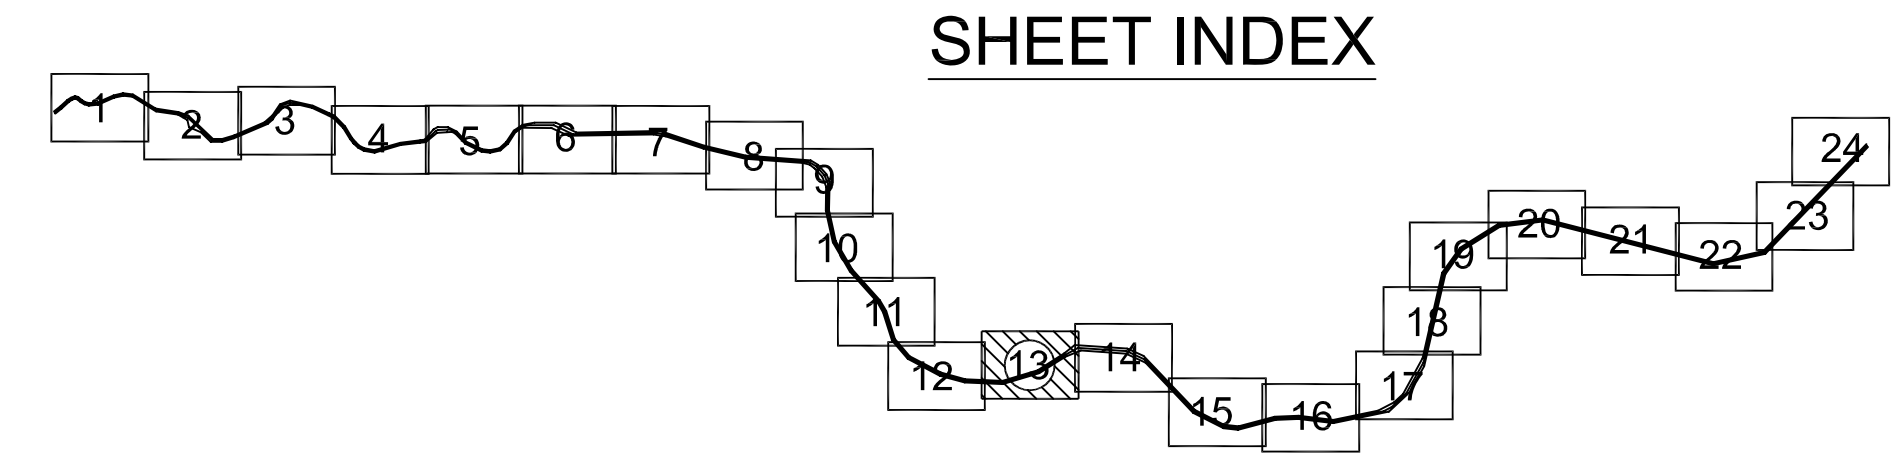

SHEET INDEX

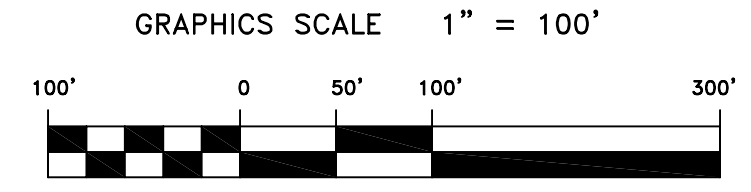

US Army Corps
of Engineers
San Francisco District
333 Market Street
San Francisco, CA 94105

Mark	Description	Date	Appr.

DESIGNED BY:	CRAIG W. KILEY	CHECKED BY:	TJVW	DRAWN BY:	EWC
DATE:	10/10/2006	SHEET NO.:	13 OF 24	DRAWING NO.:	2 163
APPROVAL RECOMMENDED:	Chief, Technical Support Section	PREPARED UNDER THE DIRECTION OF			
APPROVED:	LT. COLONEL, C.E., DISTRICT ENGINEER	CRAIG W. KILEY			
SUBMITTED:	Chief, Construction Branch				

MARIN COUNTY
CALIFORNIA
NAPA RIVER
CONDITION SURVEY
28-29 SEPTEMBER
AND
3-4 OCTOBER 2006

Sheet reference
number
C13