


SHEET INDEX

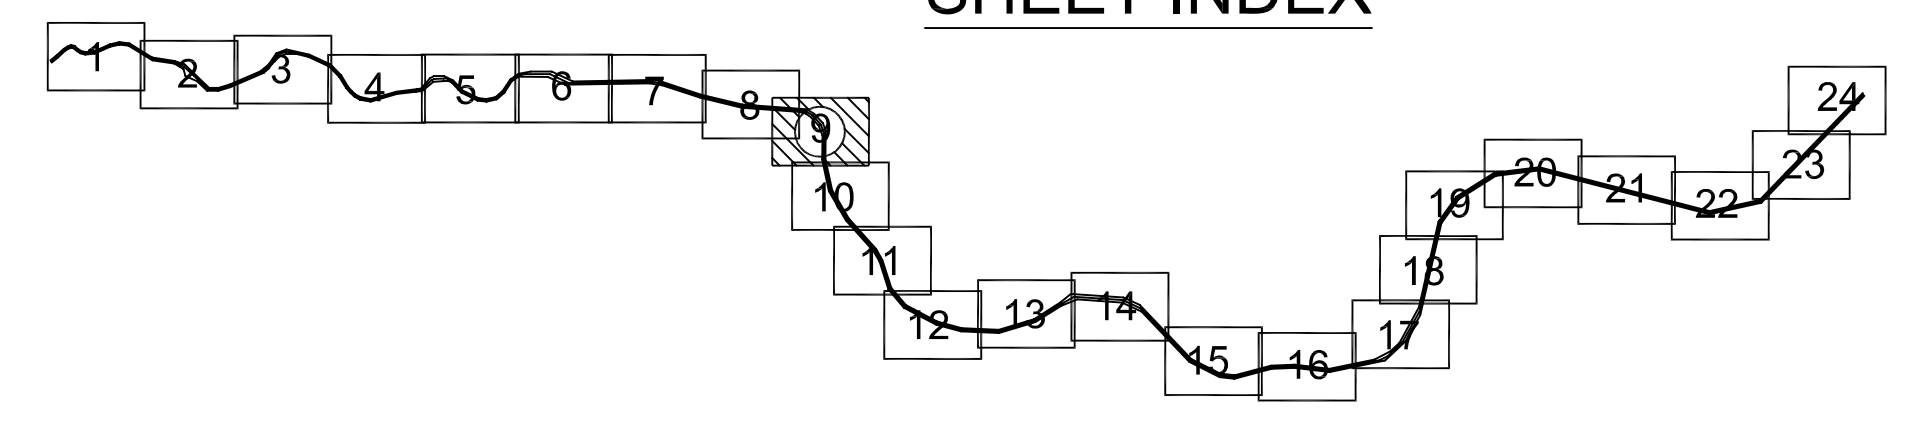

PRELIMINARY ISSUE
THIS PLAN ISSUED FOR
ADVANCE INFORMATION ONLY


**US Army Corps
of Engineers**
 San Francisco District
 333 Market Street
 San Francisco, CA 94105

Mark	Description	Date	Appr.

SUBMITTED: Here Survey Team Leader APPROVAL RECOMMENDED: Chief, Technical Support Section APPROVED: Chief, Construction Branch	DESIGNED BY:	CHECKED BY:	DRAWN BY:
	DATE:	SHEET NO.	DRAWING NO.
10/10/2006 9 OF 24 PREPARED UNDER THE DIRECTION OF CRAIG W. KILEY LT. COLONEL, C.E., DISTRICT ENGINEER		TVW EWC	50 2 163

CALIFORNIA
 MARIN COUNTY
**NAPA RIVER
CONDITION SURVEY
28-29 SEPTEMBER
AND
3-4 OCTOBER 2006**

Sheet
reference
number
C9