



PRELIMINARY ISSUE
THIS PLAN ISSUED FOR
ADVANCE INFORMATION ONLY

SHEET INDEX

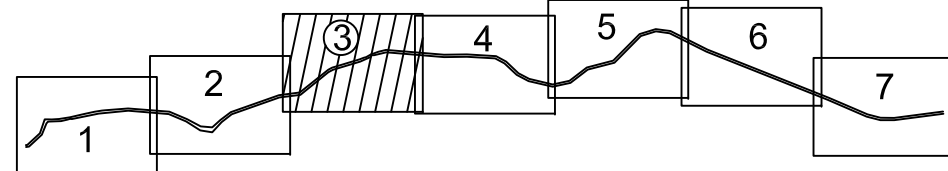

GRAPHICS SCALE 1" = 100'

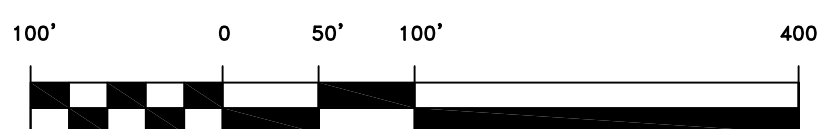

**US Army Corps
of Engineers**
San Francisco District
1455 Market Street
San Francisco, CA 94103

Mark	Description	Date	Appr.

SUBMITTED:	PDT	CHECKED BY:	DRAMA BY:
Hydro Survey Team Leader	PDI	PDI	PDI
APPROVAL RECOMMENDED:		DATE:	DRAWING NO.
Chief, Technical Support Section		10/12/2013	3 OF 7 S2 2 393
APPROVED:		PREPARED UNDER THE DIRECTION OF	
Chief, Construction Branch		JOHN K. BAKER	
		LT. COLONEL, C.E., DISTRICT ENGINEER	

SONOMA COUNTY CALIFORNIA
PETALUMA RIVER
CONDITION SURVEY
4-5 OCTOBER 2013

Sheet reference number
C3