



SHEET INDEX

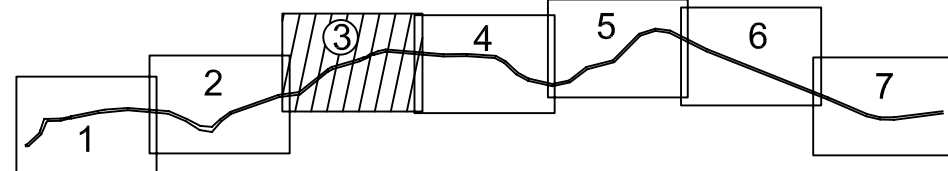

GRAPHICS SCALE 1" = 100'

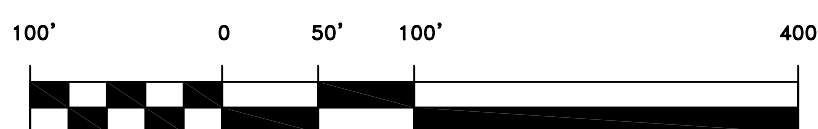

PRELIMINARY ISSUE
THIS PLAN ISSUED FOR
ADVANCE INFORMATION ONLY


US Army Corps
of Engineers
San Francisco District
1455 Market Street
San Francisco, CA 94103

--

Mark	Description	Date	Appr.

SUBMITTED: MC	DESIGNED BY: TVW	CHECKED BY: TVW	DRAWN BY: EWC
Hydro Survey Team Leader			
APPROVAL RECOMMENDED:	DATE: 1/15/2008	SHEET NO.: 3 OF 7	DRAWING NO.: 52 2 393
Chief, Technical Support Section	PREPARED UNDER THE DIRECTION OF		
APPROVED:	RHEIM/PWT, CREAKS		
Chief, Construction Branch	LT. COLONEL, C.E., DISTRICT ENGINEER		

SONOMA COUNTY
CALIFORNIA
PETALUMA RIVER
CONDITION SURVEY
13-14 DECEMBER 2007
AND 11 JANUARY 2008

Sheet reference number
C3