




PRELIMINARY ISSUE  
THIS PLAN ISSUED FOR  
ADVANCE INFORMATION ONLY

SHEET INDEX

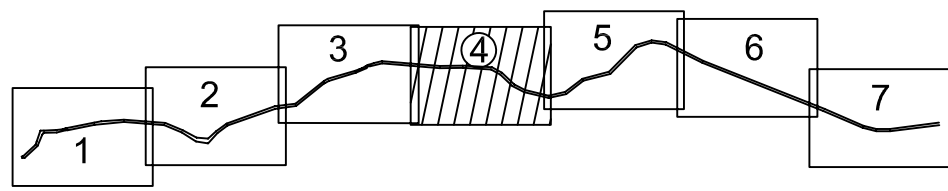

GRAPHICS SCALE 1" = 100'

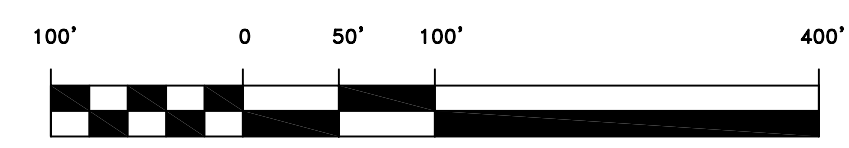

  
US Army Corps  
of Engineers  
San Francisco District  
1455 Market Street  
San Francisco, CA 94103


Mark	Description	Date	Appr.

SUBMITTED: MC Hydro Survey Team Leader	CHECKED BY: TVW	DRAWN BY: EWC
	DESIGNED BY: TVW	DRAWING NO.:
APPROVAL RECOMMENDED:	SHEET NO. 4 OF 7	S2 2 393
APPROVED:	DATE: 1/15/2008	PREPARED UNDER THE DIRECTION OF KILEY W. CRAIG LT. COLONEL, C.E., DISTRICT ENGINEER

SONOMA COUNTY  
CALIFORNIA  
PETALUMA RIVER  
CONDITION SURVEY  
13-14 DECEMBER 2007  
AND 11 JANUARY 2008

Sheet  
reference  
number  
**C4**