
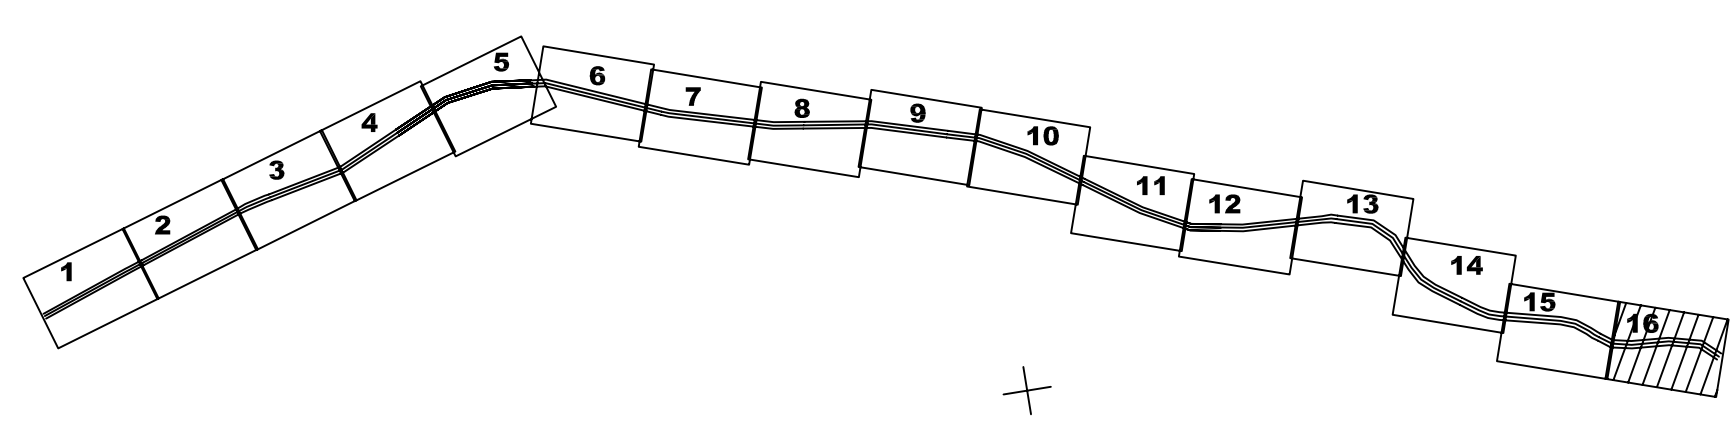


PRELIMINARY ISSUE
THIS PLAN ISSUED FOR
ADVANCE INFORMATION ONLY

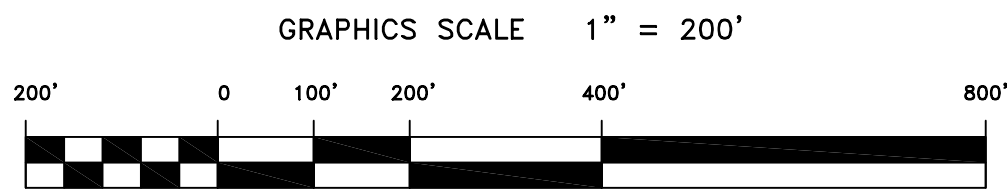

US Army Corps of Engineers
San Francisco District
333 Market Street
San Francisco, CA 94105

Mark	Date	Description

SUBMITTED: <small>Survey Section Team Leader</small> APPROVAL RECOMMENDED: <small>Chief, Technical Support Section</small> APPROVED:	CHECKED BY: DRAWN BY: EC TVW SHEET NO. DRAWING NO. 16 OF 16 4 2 233 DATE: 11/13/2007 DESIGNED BY: PREPARED UNDER THE DIRECTION OF CRAIG W. KILEY <small>Chief, Construction Branch</small> LT. COLONEL, C.E., DISTRICT ENGINEER
--	---

CALIFORNIA

CONTRA COSTA COUNTY

NEW YORK SLOUGH

POSTREDGE SURVEY

16, 26 & 31 OCTOBER 2007

Sheet
reference
number

C16