

Mark	Description	Date	Appr.

DESIGNED BY:	PC	CHECKED BY:	DRAWN BY:	EWC
APPROVAL RECOMMENDED:	Survey Section Team Leader	DATE:	SHEET NO.	TWY
APPROVED:	Chief, Technical Support Section	6/05/2008	91 OF 7	4
SUBMITTED:		PREPARED UNDER THE DIRECTION OF		
CALIFORNIA		LAURENCE M. FARRELL		
CONTRA COSTA COUNTY		LT. COLONEL, U.S.E., DISTRICT ENGINEER		

CALIFORNIA  
 SUISUN BAY CHANNEL  
 PREDEDESIGN SURVEY  
 OCTOBER 2007  
 17-22 & 26


Sheet  
 reference  
 number  
**C7**

MATCHLINE - SHEET 8

MATCHLINE - SHEET 6

PRELIMINARY ISSUE  
 THIS PLAN ISSUED FOR  
 ADVANCE INFORMATION ONLY

GRAPHICS SCALE 1" = 200'

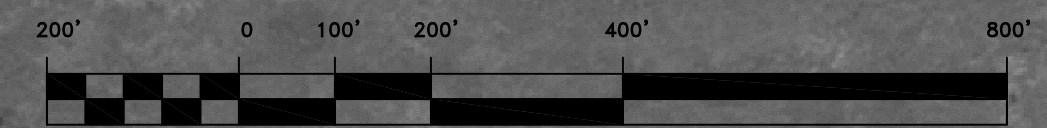

FLOOD  
 EBB

PORT CHICAGO REACH

PIER NO. 3

SBC-Lighted Buoy 17