


Benbow Dam Removal Project

Fig. 1 Vicinity Map



SHEET SET: BENBOW DAM REMOVAL

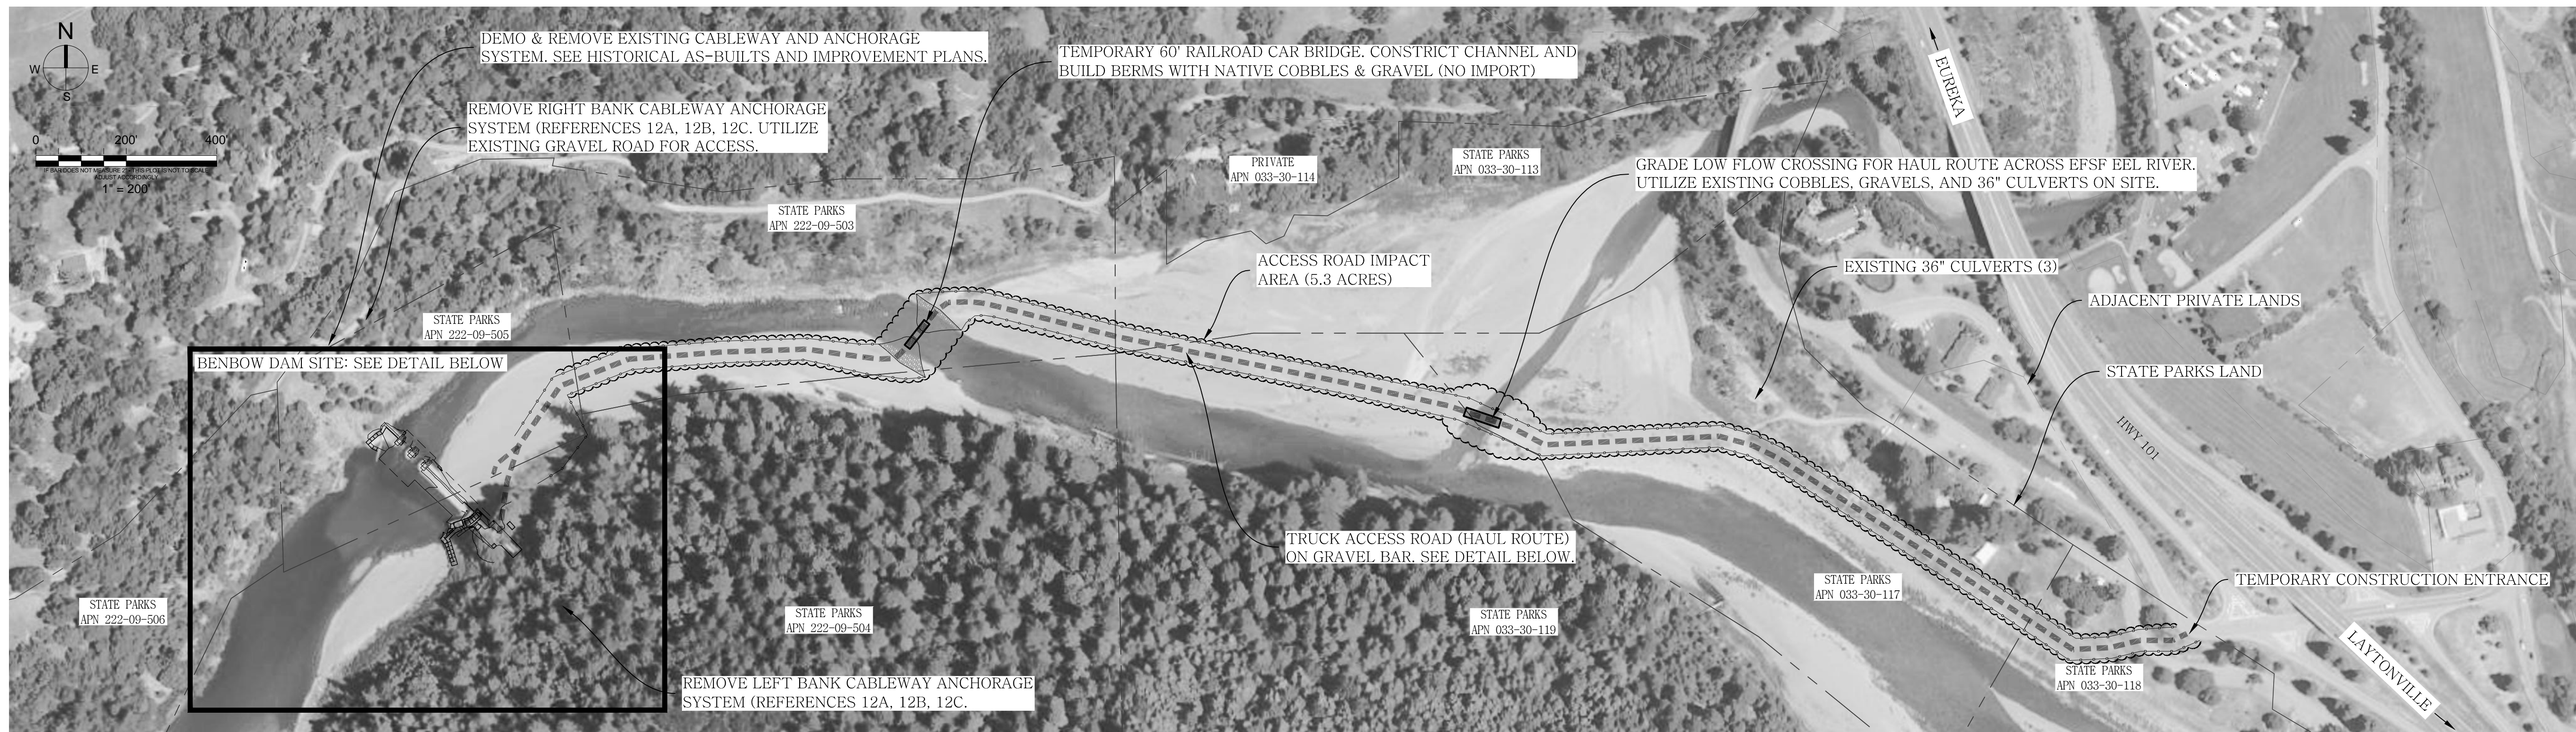


ACCESS & STAGING OVERVIEW

SCALE: 1" = 200'



DETAIL VIEW

EXISTING BENBOW DAM STRUCTURE SCALE: 1" = 80'

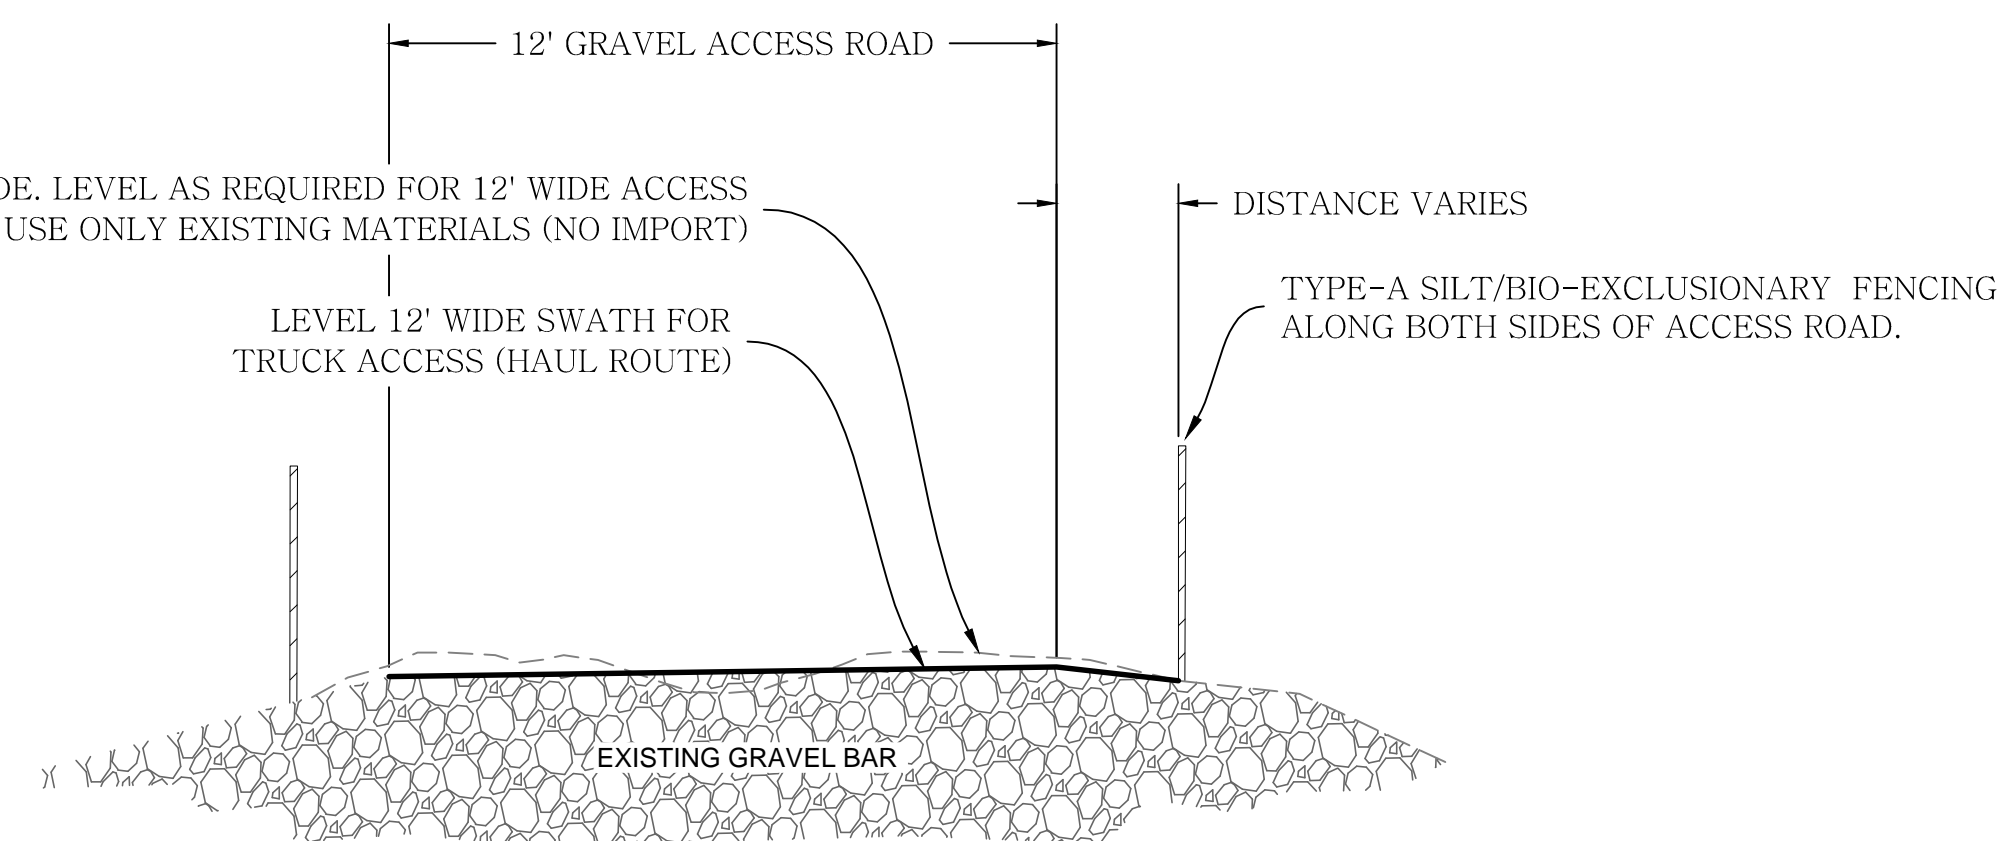

12' WIDE ACCESS ROAD

NOT TO SCALE



ACQUISITION & DEVELOPMENT DIVISION
One Capitol Mall
Sacramento, CA
95814-3229



CALIFORNIA STATE FIRE MARSHAL - APPROVED
Approval of this plan does not authorize or approve any omission of deviation from applicable regulations. Final approval is subject to field inspection. One set of approved plans shall be available on the project site at all times.

Reviewed by _____ Date _____

DPR ACCESS COMPLIANCE REVIEW ACCESSIBILITY SECTION CERTIFICATION # _____

Reviewed by _____ Date _____

ACCESSIBILITY COMPLIANCE AND STATE FIRE MARSHAL SIGNED ORIGINALS ARE ON FILE AT THE DEPARTMENT OF PARKS AND RECREATION, NORTHERN SERVICE CENTER.

DESIGNED:	S. TEMPLE
DRAWN:	A. FULTON
CHECKED:	S. TEMPLE
DATE:	06-26-2012

REVISIONS	
DATE	

BENBOW DAM REMOVAL PROJECT
 BENBOW STATE PARK
 DEPARTMENT OF PARKS AND RECREATION
 NORTH COAST REDWOODS DISTRICT
ACCESS & STAGING

DRAWING NO.

SHEET NO.

2

2 OF 9

LAST SAVE: 27/06/2012

FILE: P:\2011\1100038_BENBOW_DAM_REMOVAL\CAD\EXISTING_CONDITIONS.DWG