


SOURCE: SEDIMENT CHARACTERIZATION SAMPLING AND ANALYSIS PLAN FOR DREDGING OF SEDIMENT FROM THE TREASURE ISLAND FERRY TERMINAL PROJECT (PACIFIC ECORISK 2014)

TIDA / TICD  
 ONE SANSOME ST. SUITE 3200  
 SAN FRANCISCO, CA 94014

TREASURE ISLAND / YERBA BUENA  
 REDEVELOPMENT PROJECT

**FIGURE 1. VICINITY &  
 LOCATION MAPS**

DRAWING NAME: P:\85448\_TI\_Shoreline\_V4\_CADD\50%\_Submission\8544800\_S-1.dwg  
 PLOT DATE: 05-22-15  
 PLOTTED BY: xliu

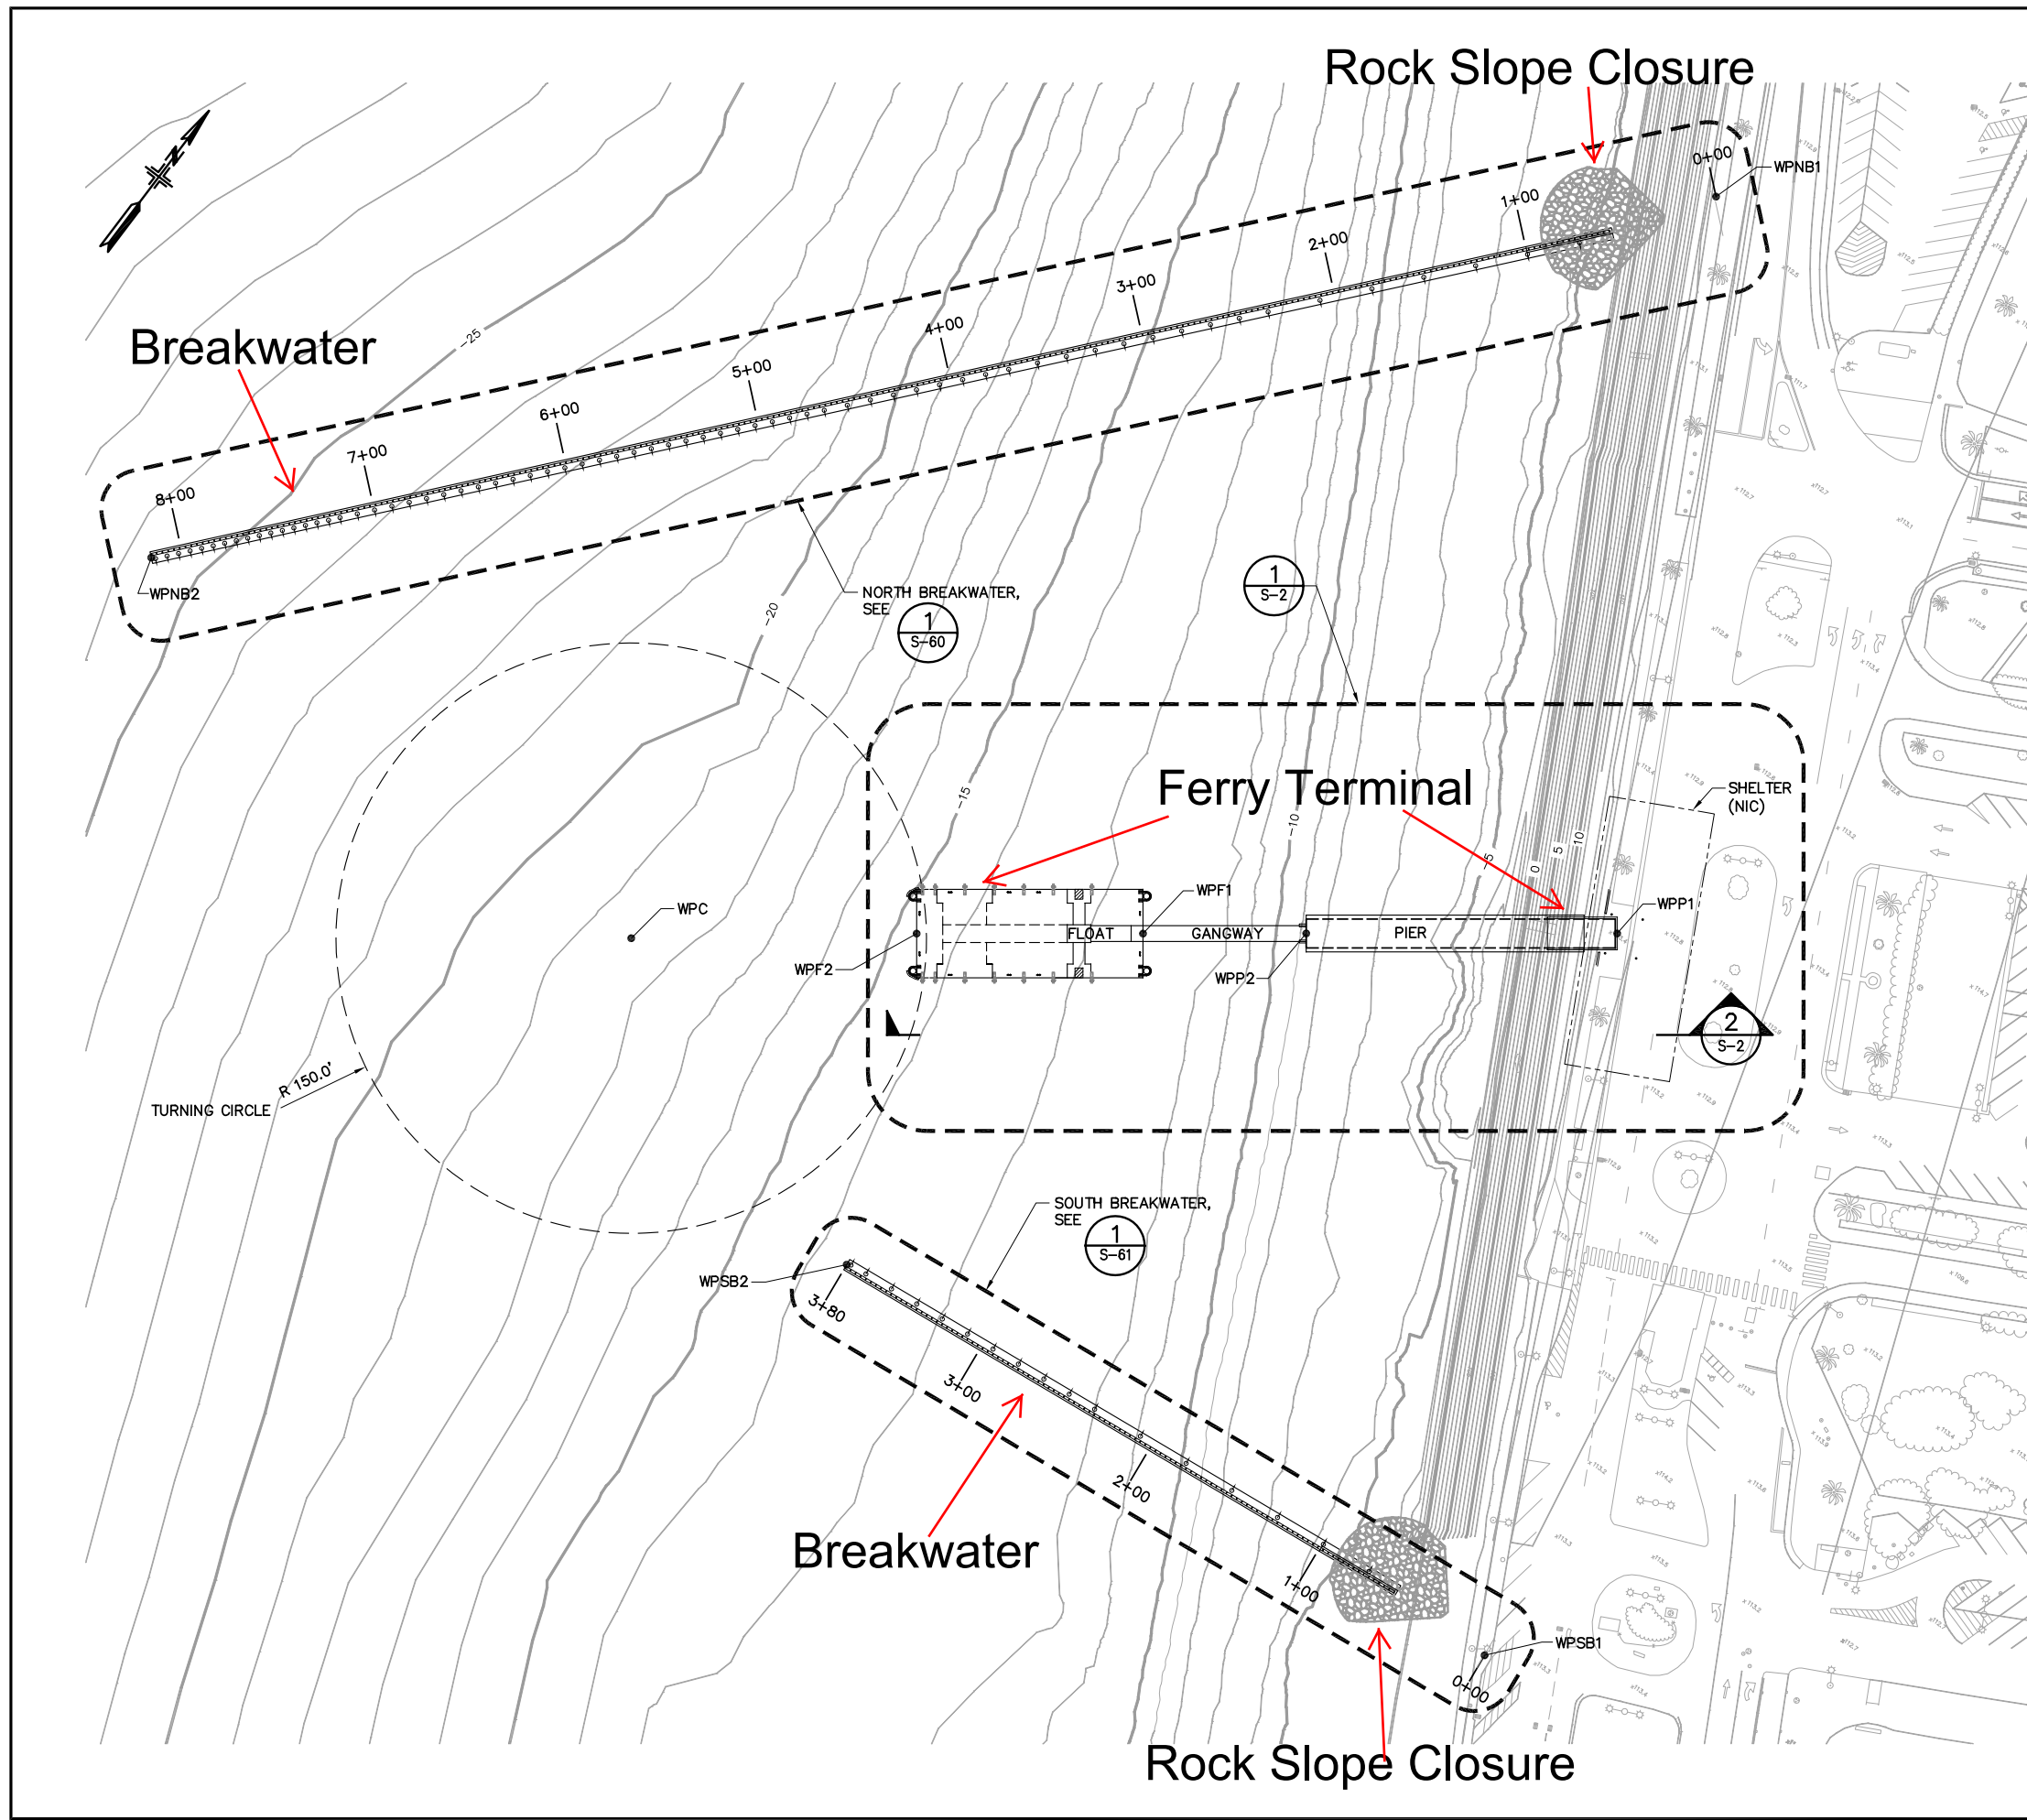

**NOTES:**

1. WATER DEPTH ELEVATIONS ARE MLLW.
2. 100.07' PROJECT = 0.0' MLLW.


PROJECT	MLLW
110.07	10.0
100.07	0.0
(0.0 NAVD88)	-0.07

**WORK POINTS**

WORK POINTS	NORTHING	EASTING
WPNB1	N103358.03	E179759.50
WPNB2	N102731.46	E179236.97
WPP1	N103029.37	E179945.75
WPP2	N102933.90	E179819.87
WPF1	N102883.73	E179753.84
WPF2	N102814.24	E179662.22
WPSB1	N102696.41	E180113.73
WPSB2	N102658.74	E179735.55
WPC	N102724.75	E179548.12

**Figure 2.**  
 Ferry Terminal,  
 Rock Slope Closure,  
 and Breakwaters

40' 0' 40' 80'  
 SCALE: 1"=40'-0"

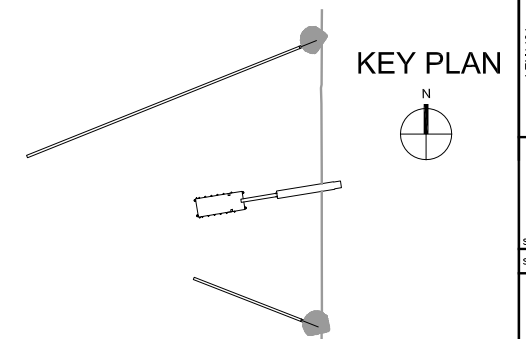

2185 N. CALIFORNIA BLVD.  
 SUITE 300  
 WALNUT CREEK, CA 94596  
 PHONE (925) 944-5411

LICENSE STAMP

TREASURE ISLAND DEVELOPMENT AUTHORITY  
**TREASURE AND YERBA BUENA ISLANDS**  
 CITY OF SAN FRANCISCO COUNTY OF SAN FRANCISCO CALIFORNIA 94130

**PARKS**  
 50%  
 DESIGN-BUILD  
 PACKAGE

PROJECT NO.	DATE	BY	DATE
LEN1401			
TE			
REVISIONS			
DESCRIPTION			
NO.			


FERRY SITE -  
 PLAN

SHEET TITLE  
 SCALE AS NOTED  
**S-1**

DRAWING NO.

NOT FOR CONSTRUCTION



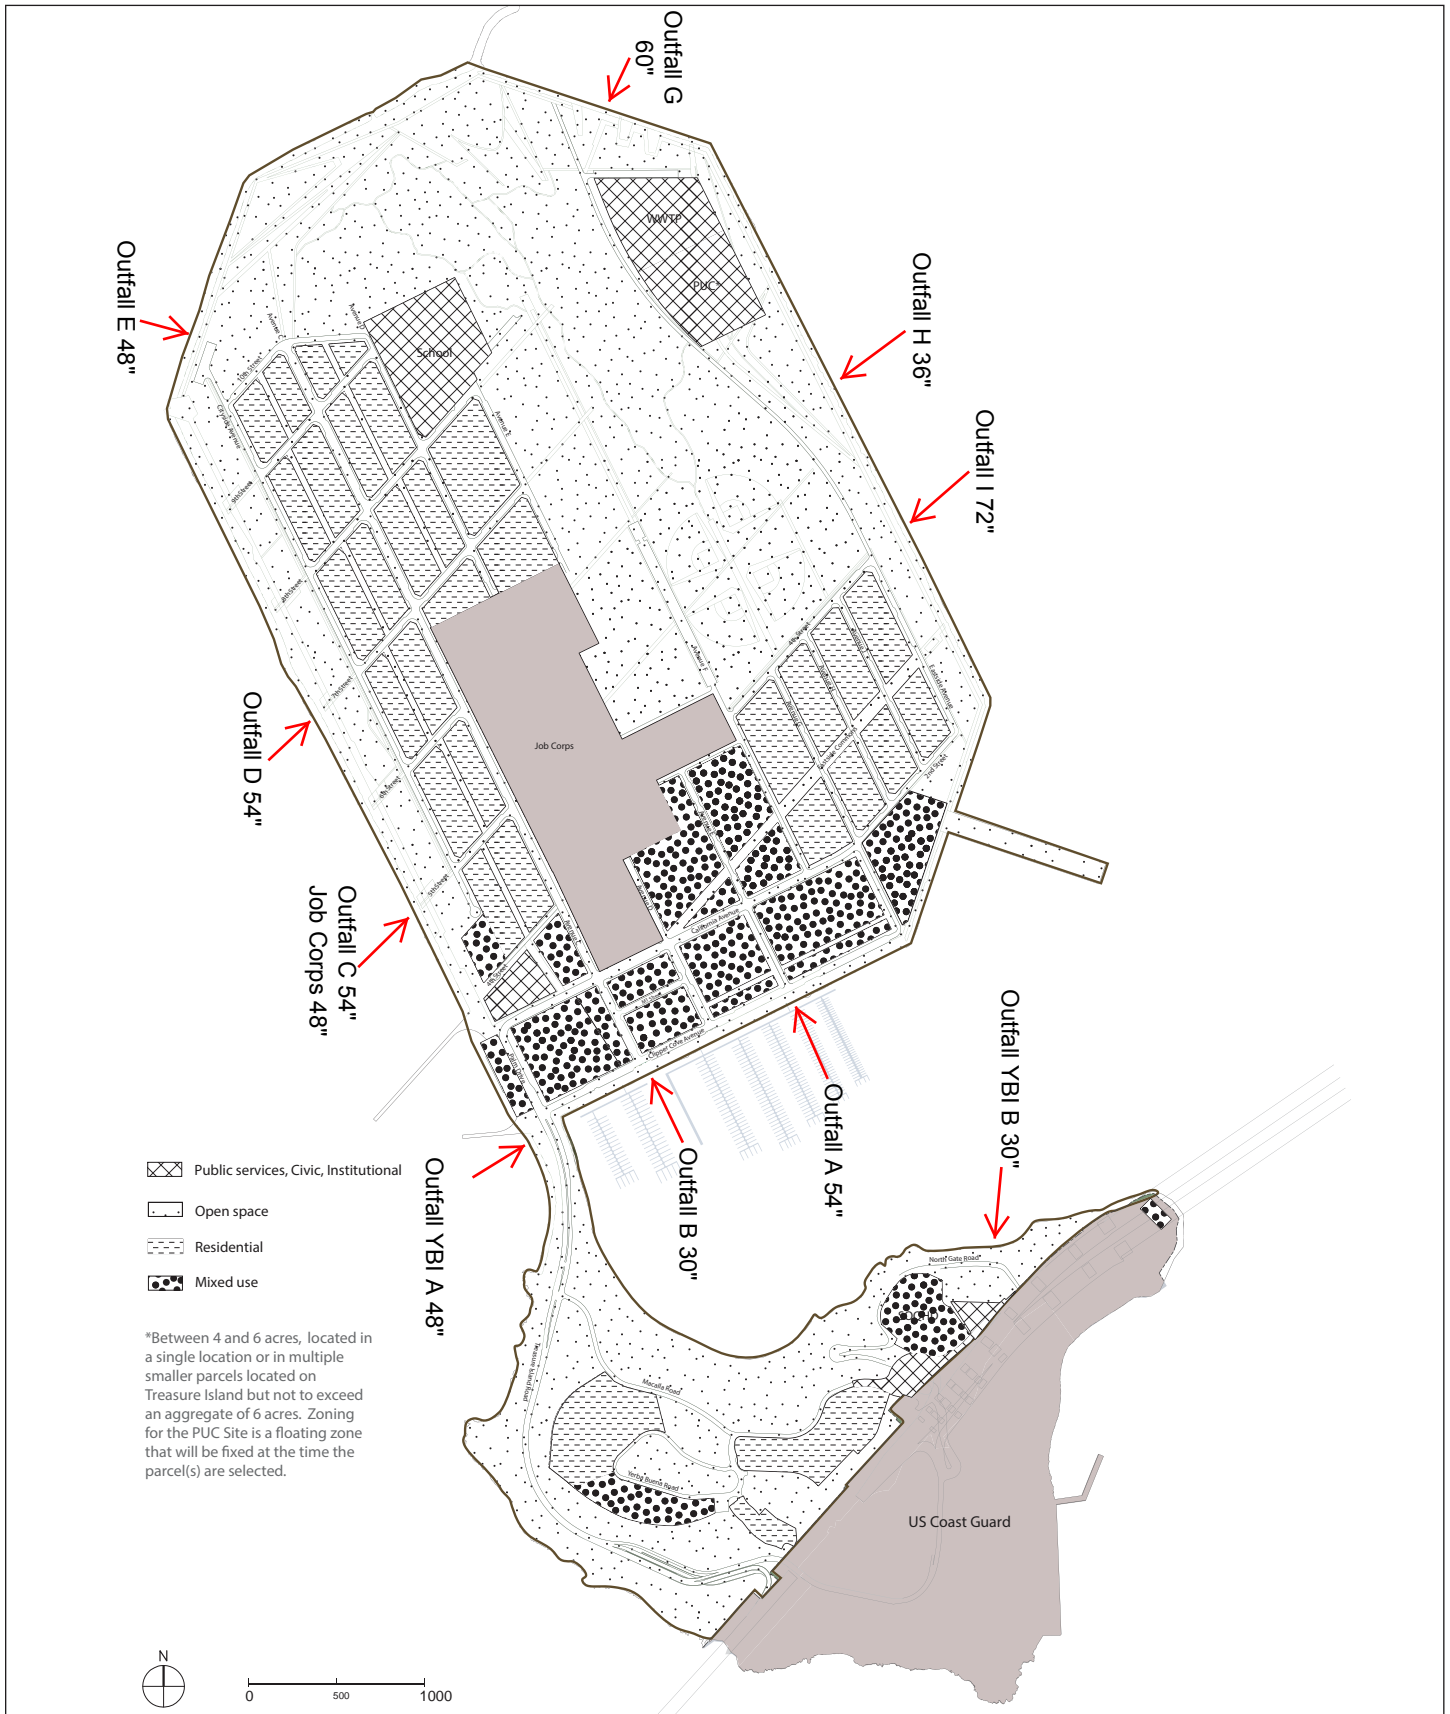


SOURCE: Perkins+Will




TREASURE ISLAND AND YERBA BUENA ISLAND REDEVELOPMENT PROJECT EIR

FIGURE 3: Project Outfall Locations

PROJECT NO. LEN 1401	DATE
DRAWN BY: TE	DATE
REVISIONS	BY
DESCRIPTION	DATE
NO.	

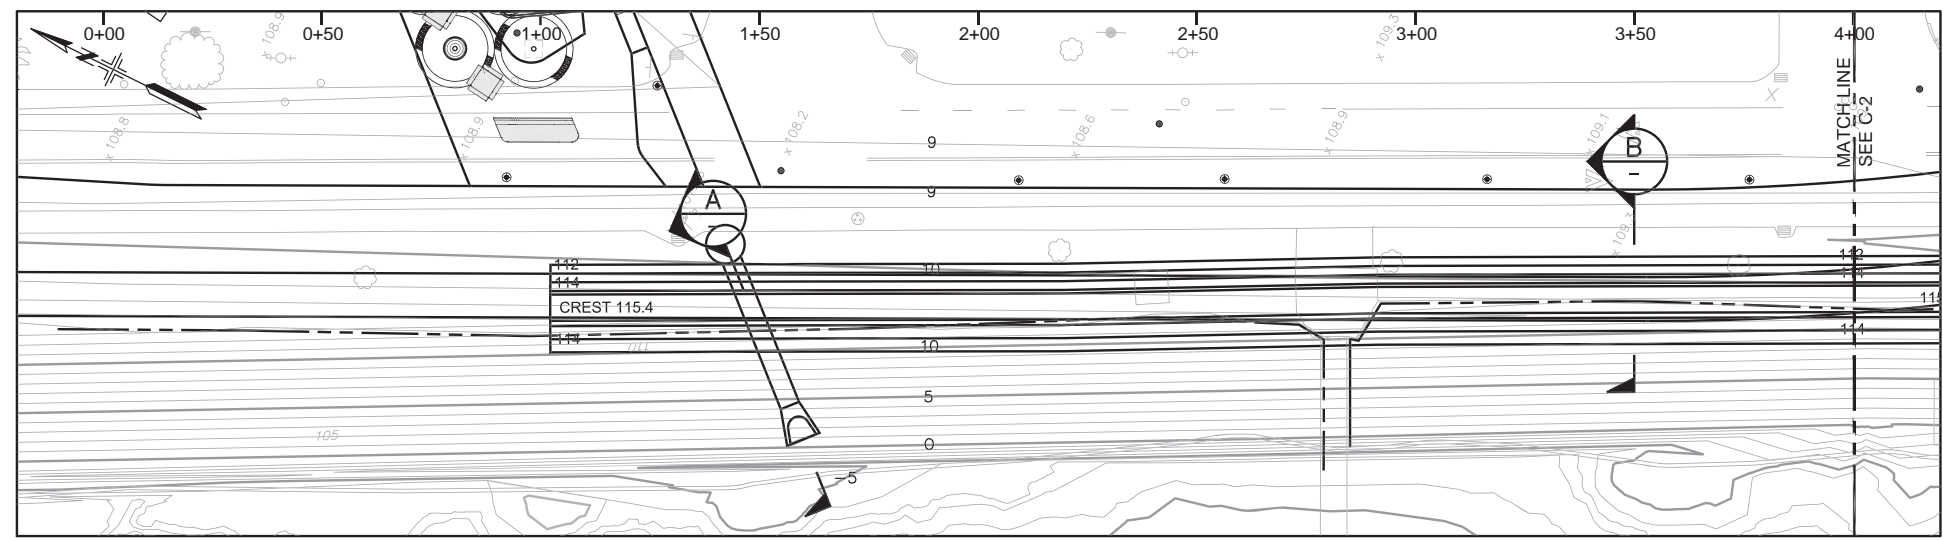

- NOTES:**
1. ALL ELEVATIONS BASED ON MLLW DATUM
  2. 0' NAVD88 = -0.07' MLLW

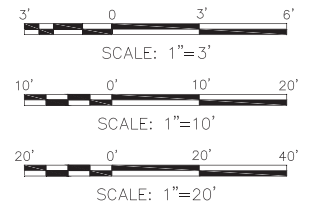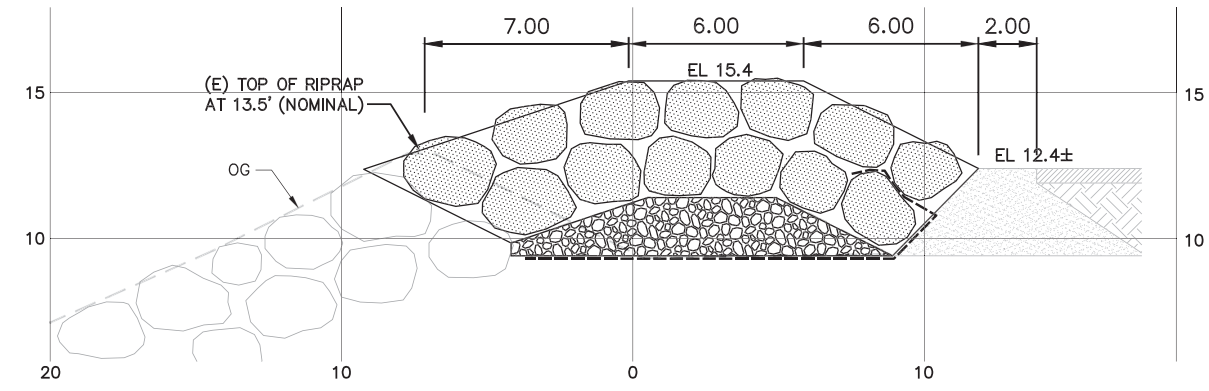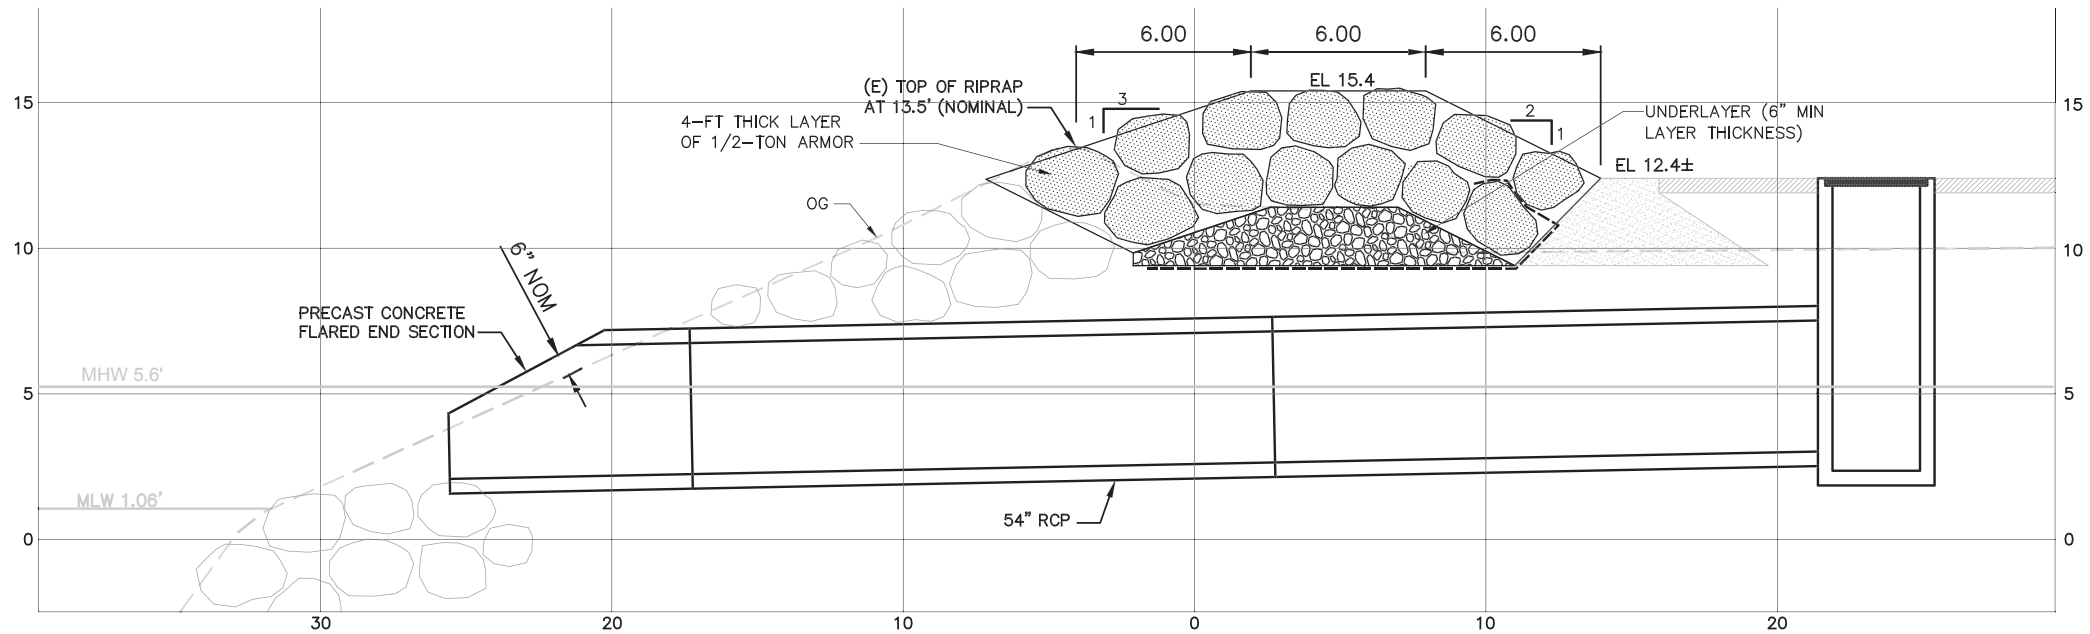

**Stormwater Outfalls - Plan and Cross Section Views**

P: \8548 TI Shoreline\4\_CADD\854800\_C-1.dwg May 27, 2015 5:40pm

DRAWING NAME: P: \8548 TI Shoreline\4\_CADD\854800\_C-1.dwg  
PLOT DATE: 05-27-15 PLOTTED BY: mnichols

NOT FOR CONSTRUCTION