



Figure 1

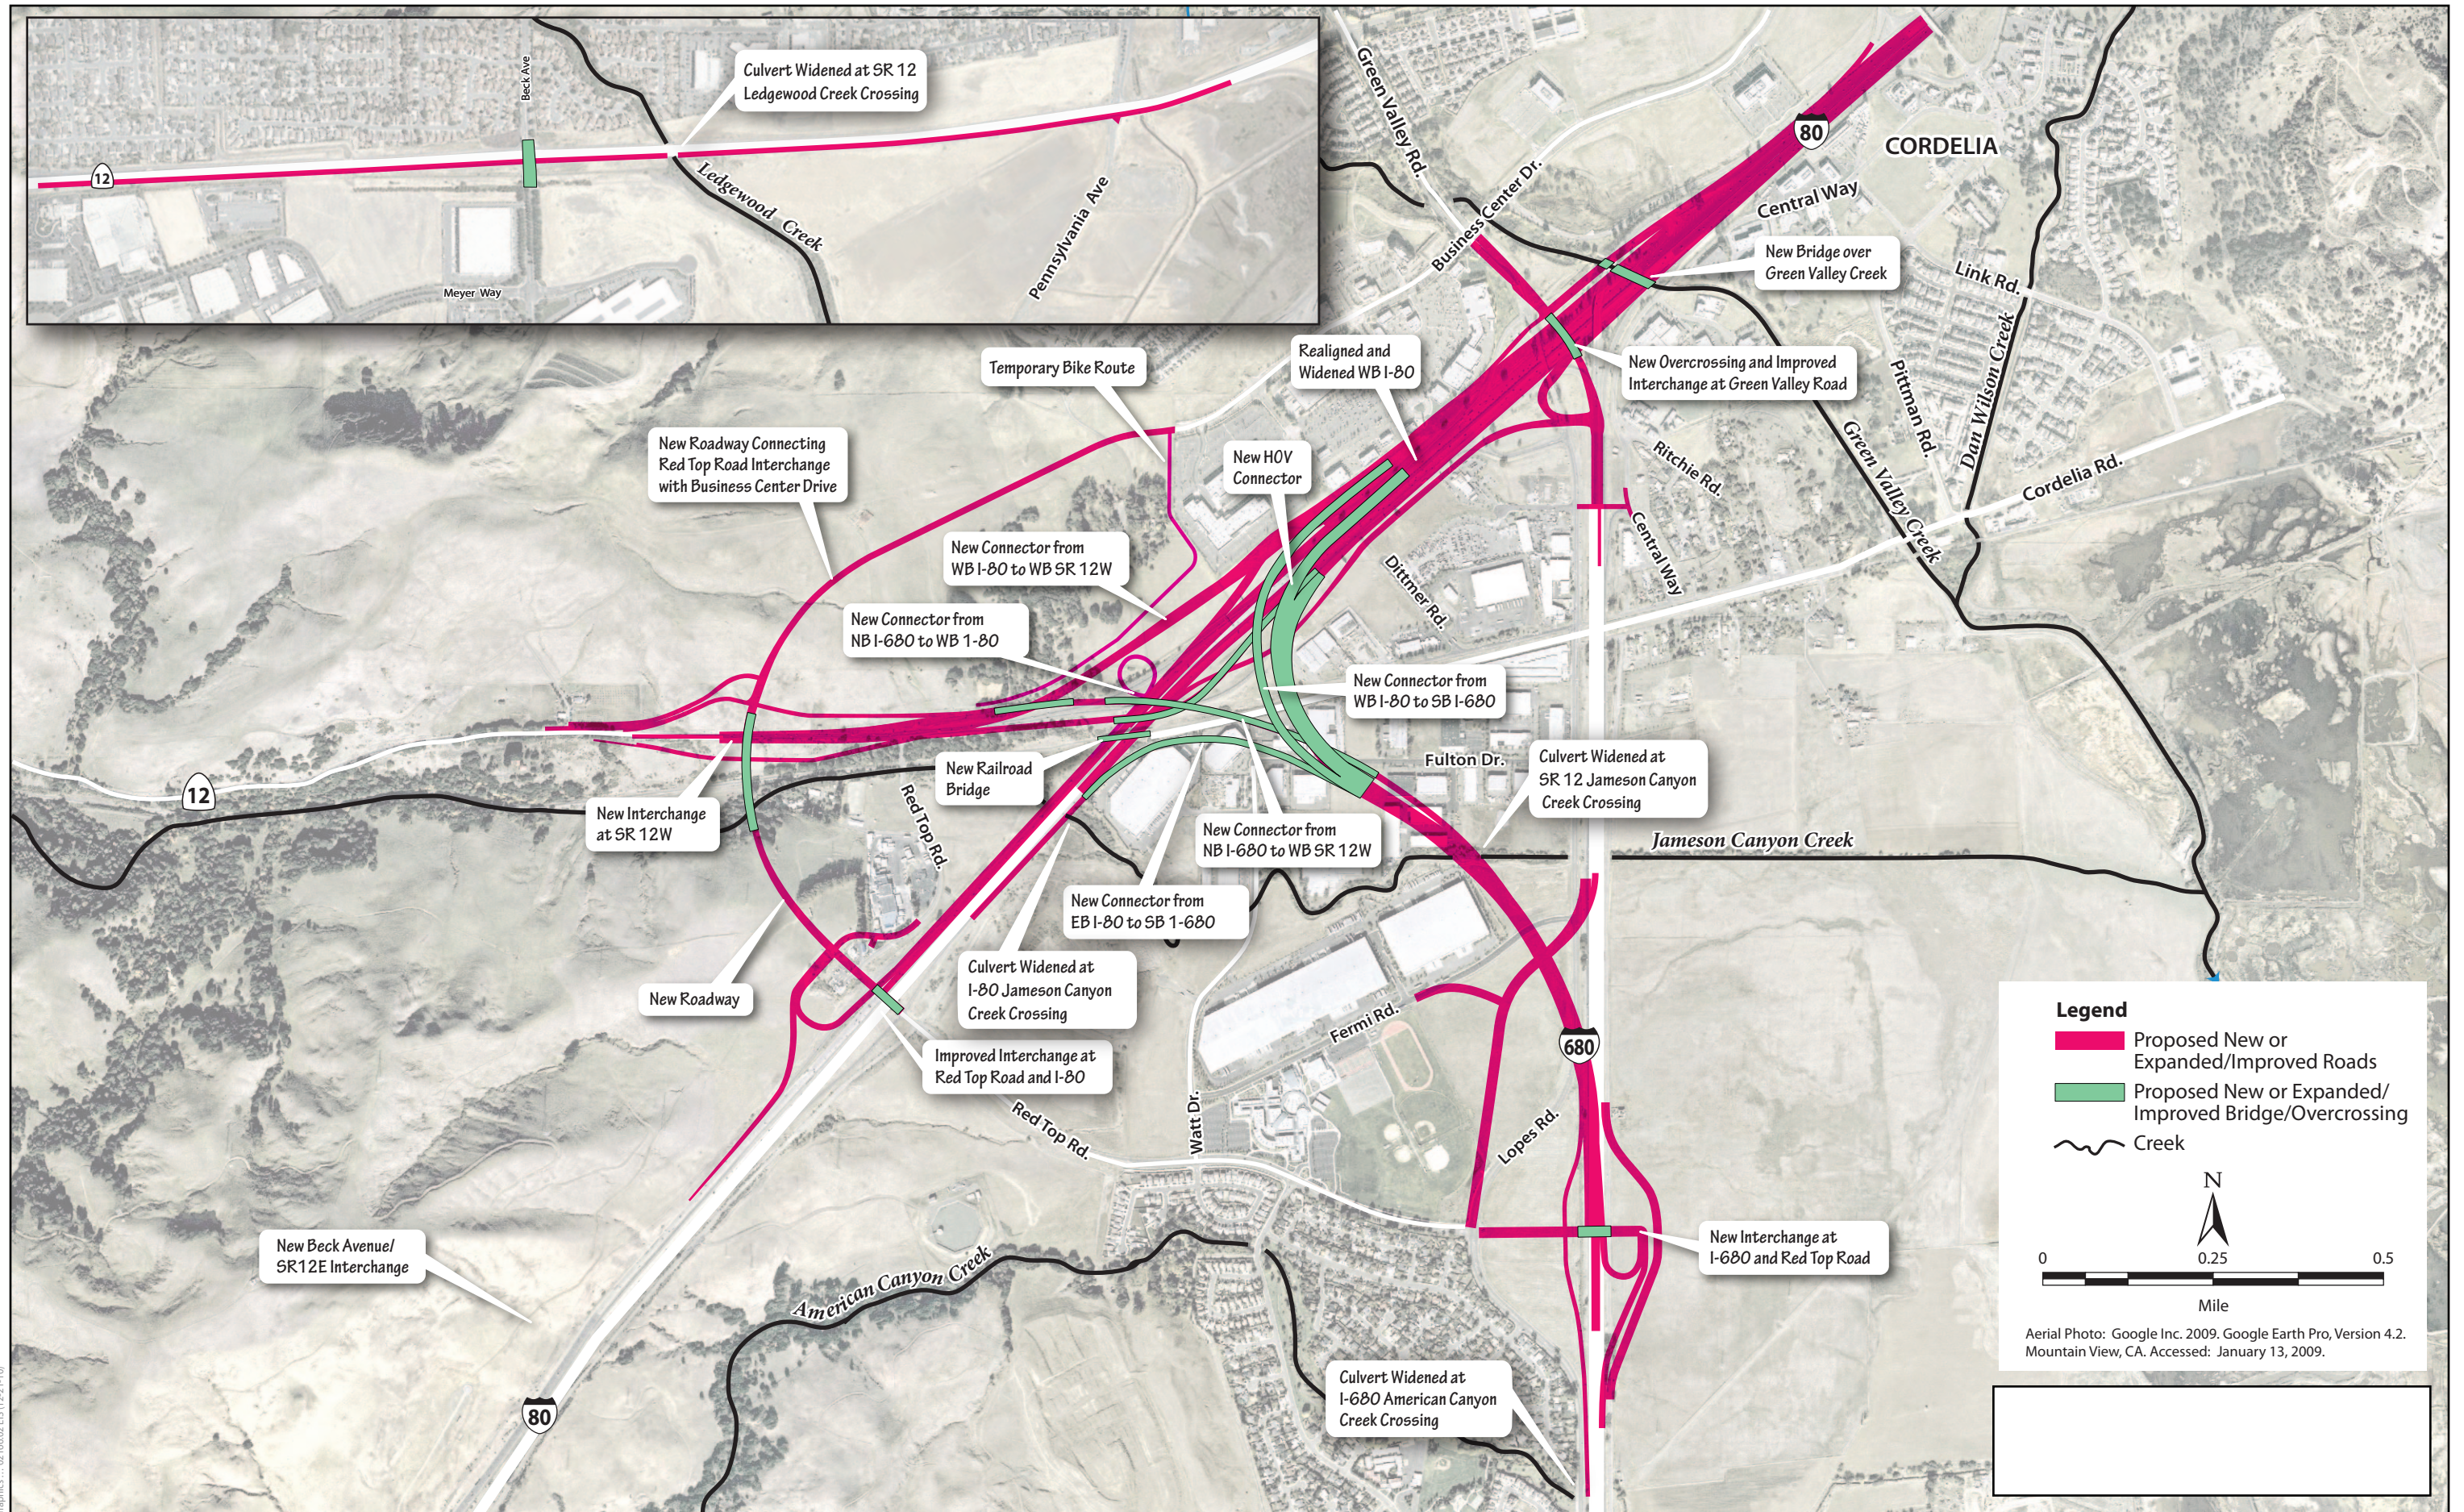

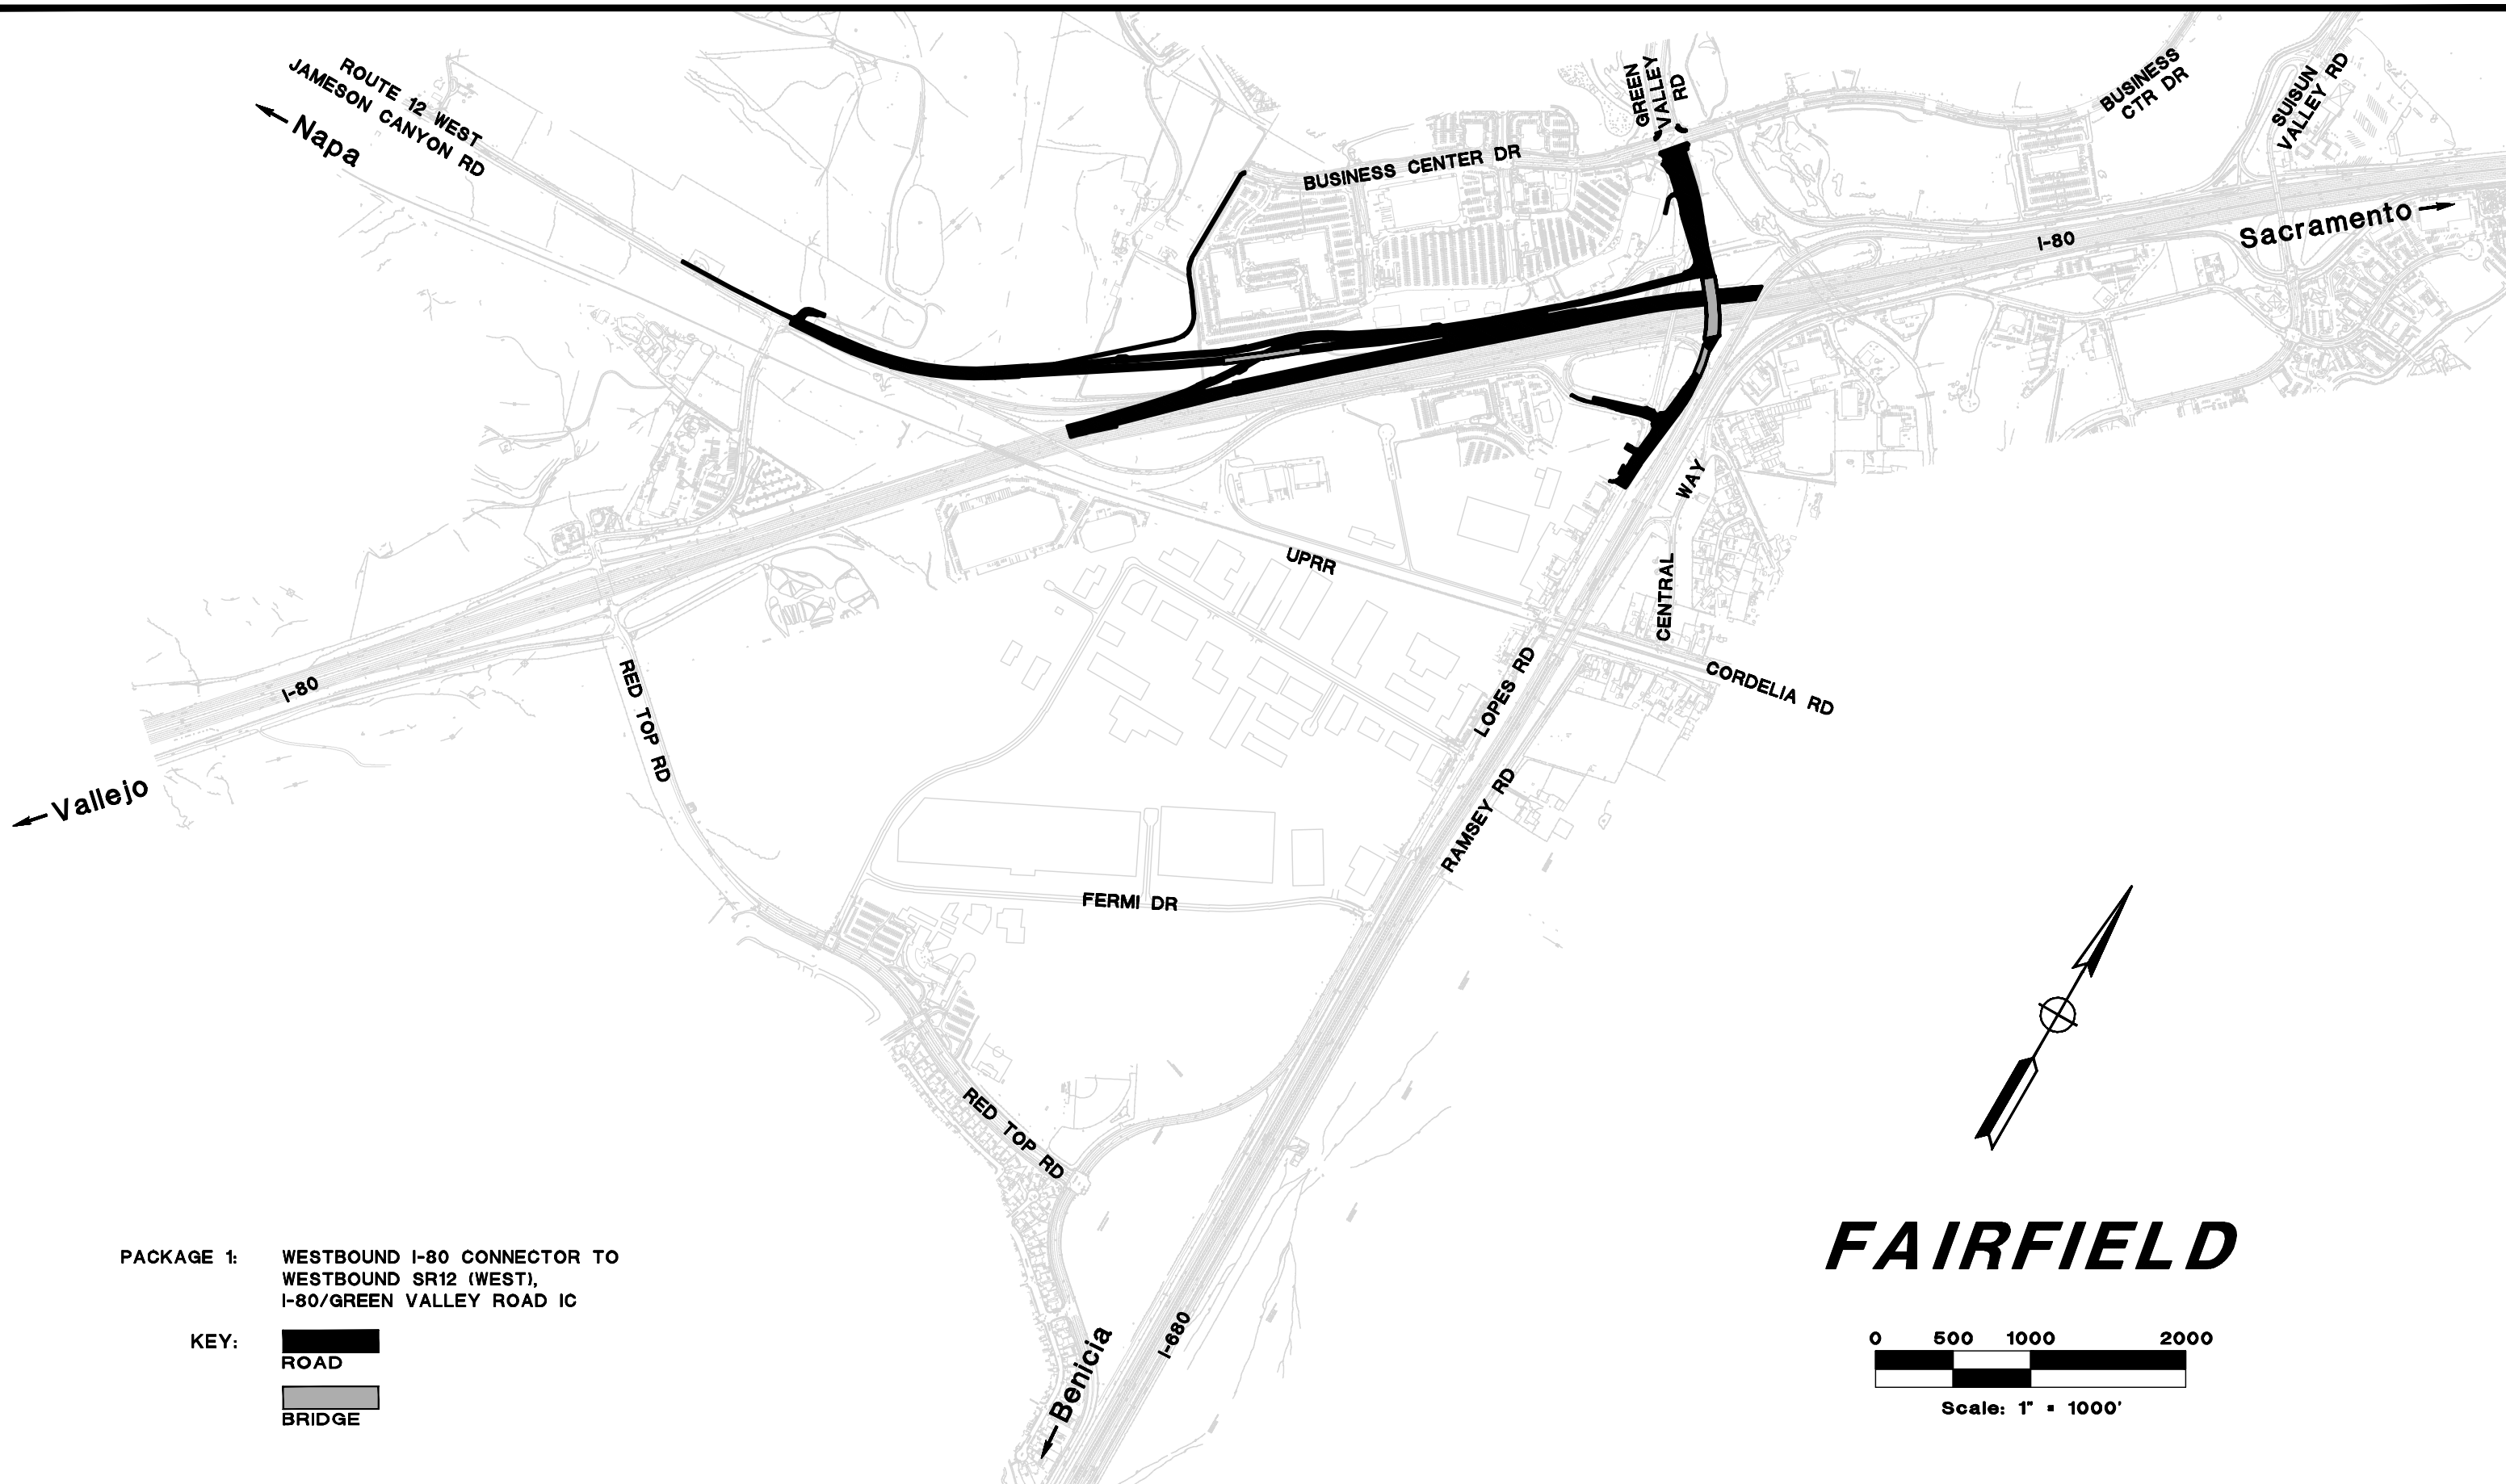

Graphics ... 0216602 EIS (12-21-10)


Figure 2



PACKAGE 1: WESTBOUND I-80 CONNECTOR TO WESTBOUND SR12 (WEST), I-80/GREEN VALLEY ROAD IC

KEY:  ROAD
 BRIDGE


FAIRFIELD

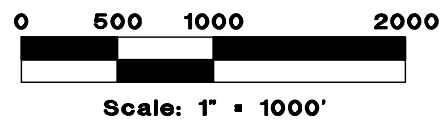

SCALE: 1" = 1000' (11"x17")
 DATE: AUGUST 2012
 JOB: 81-52008-130

I-80/I-680/SR-12 INTERCHANGE IMPROVEMENT PROJECT, PHASE 1 Construction Package 1


Figure 3

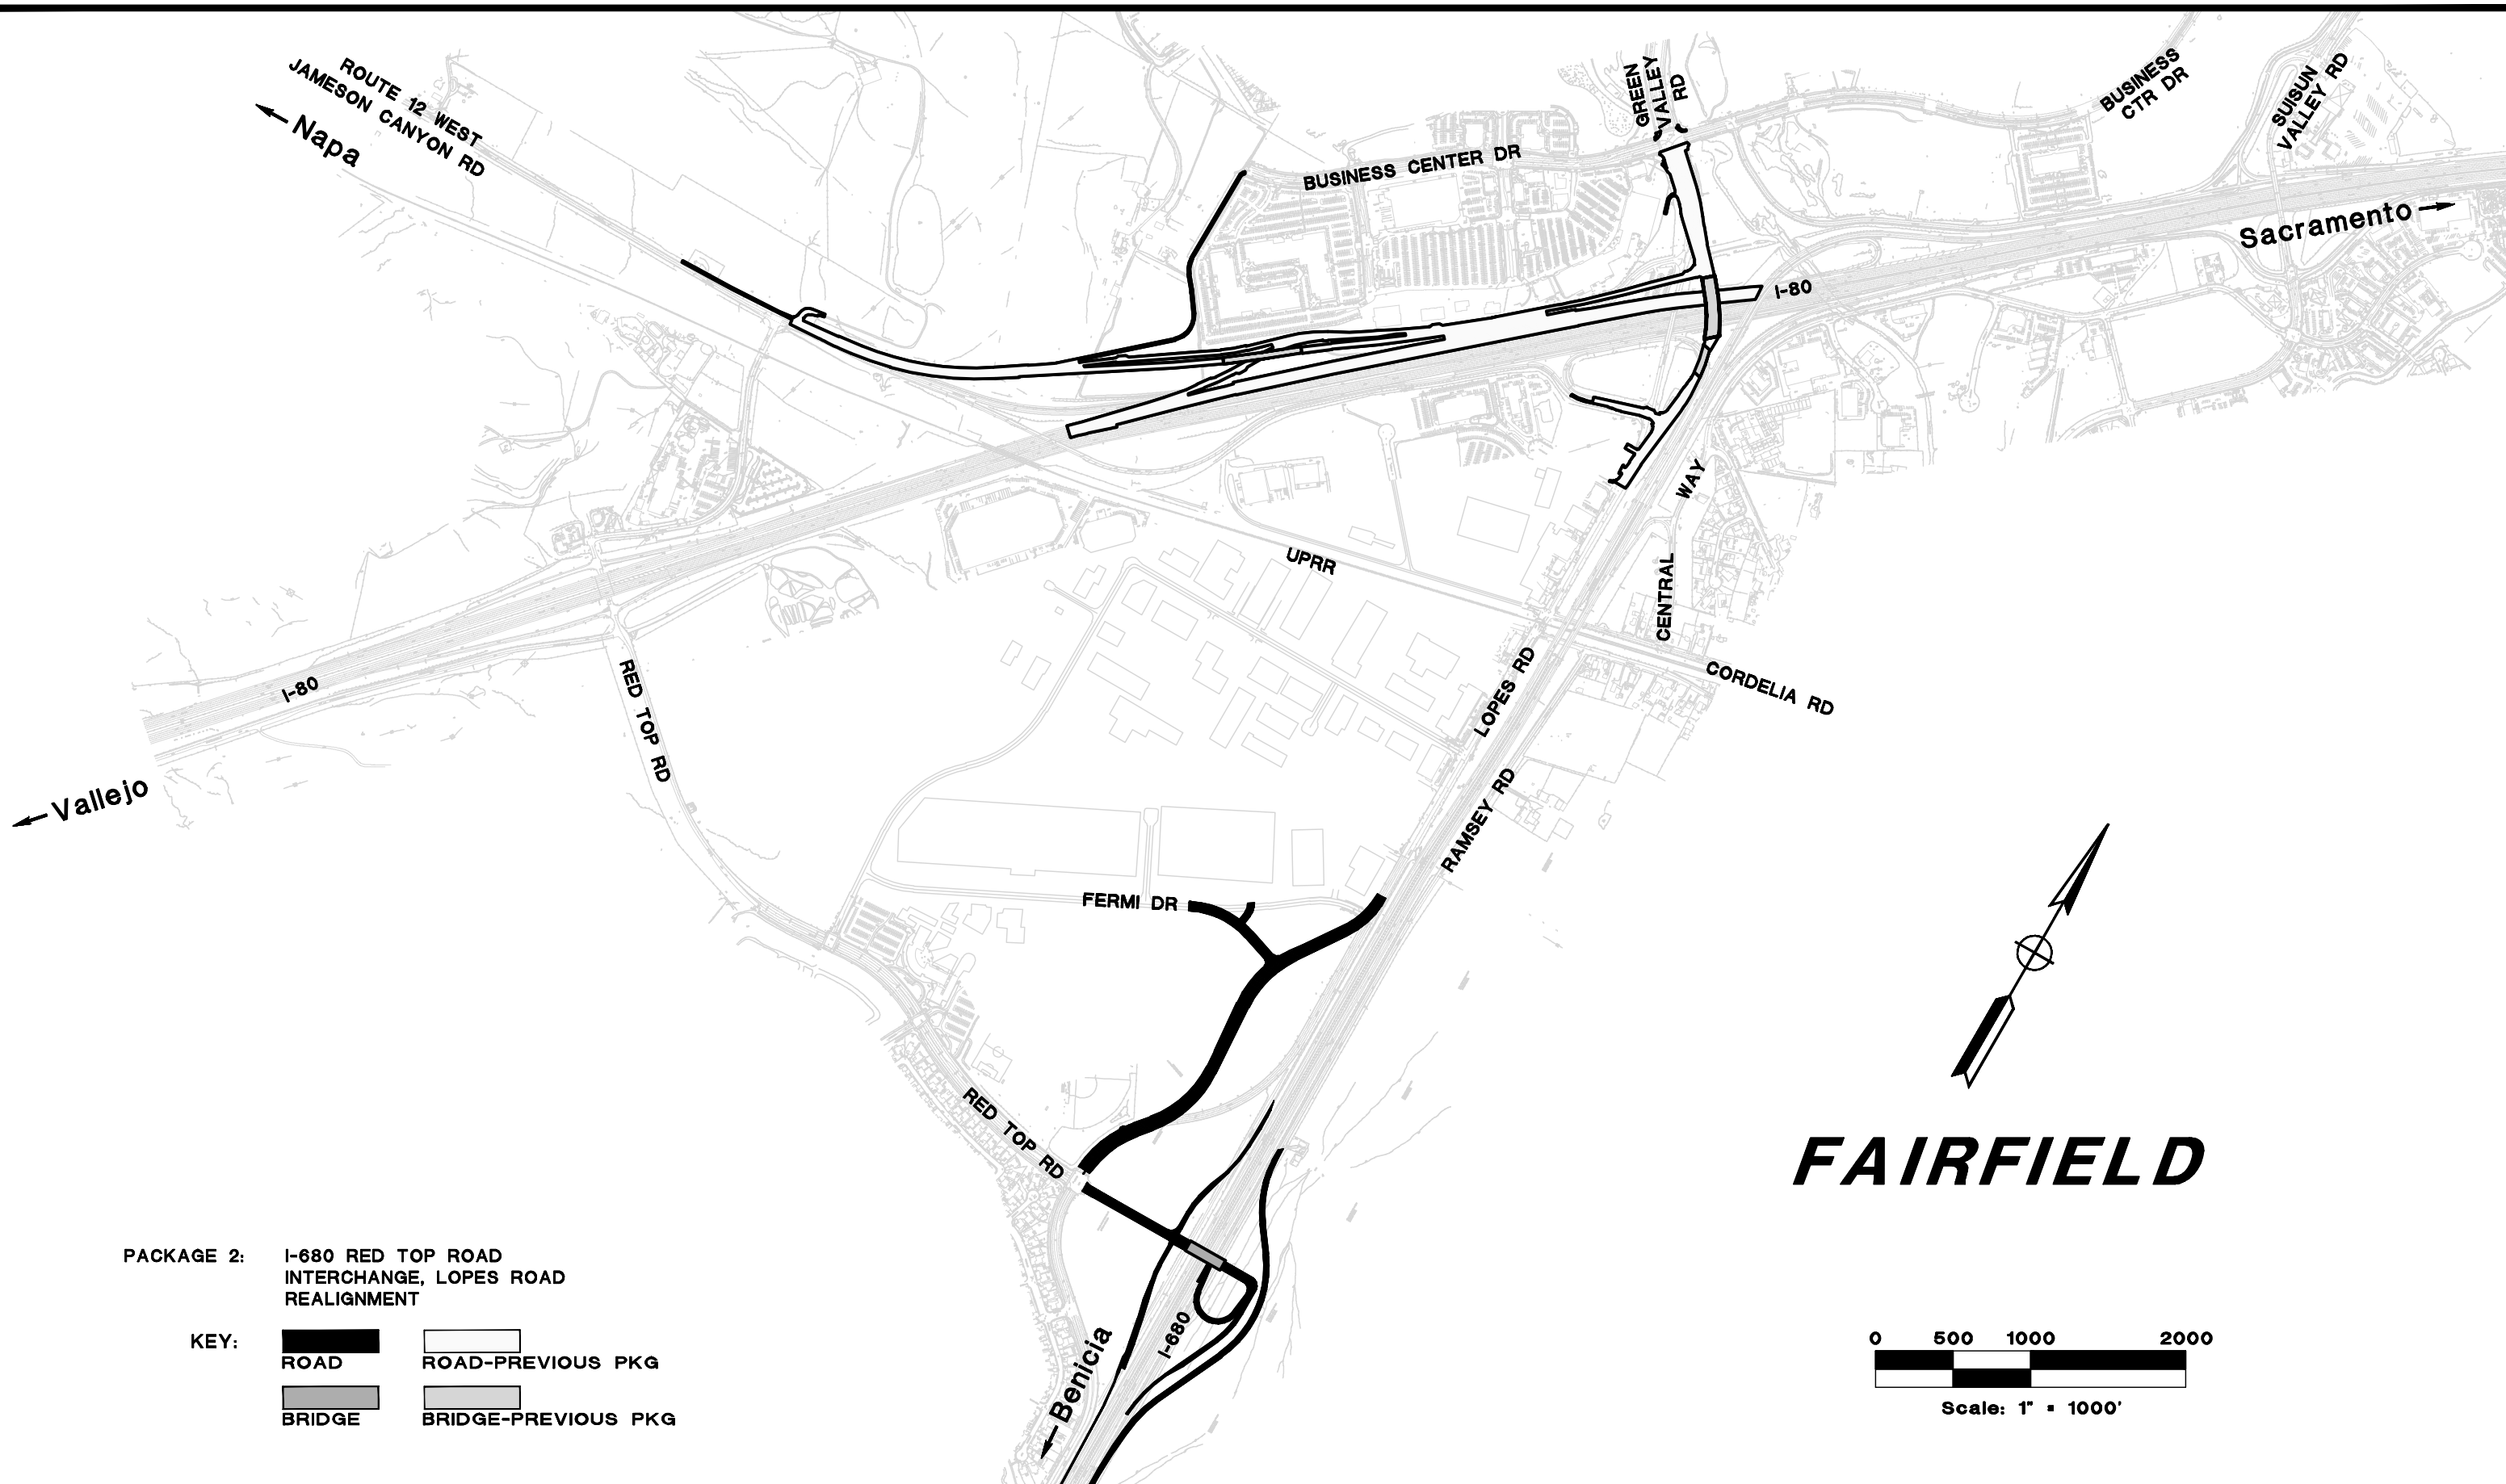

FAIRFIELD

PACKAGE 2: I-680 RED TOP ROAD INTERCHANGE, LOPES ROAD REALIGNMENT


KEY:		
	ROAD	ROAD-PREVIOUS PKG
	BRIDGE	BRIDGE-PREVIOUS PKG

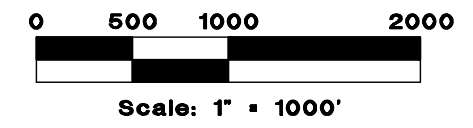

SCALE: 1" = 1000' (11"x17")
 DATE: NOVEMBER 2012
 JOB: 81-52008-131

I-80/I-680/SR-12 INTERCHANGE IMPROVEMENT PROJECT, PHASE 1 Construction Package 2

Figure 4

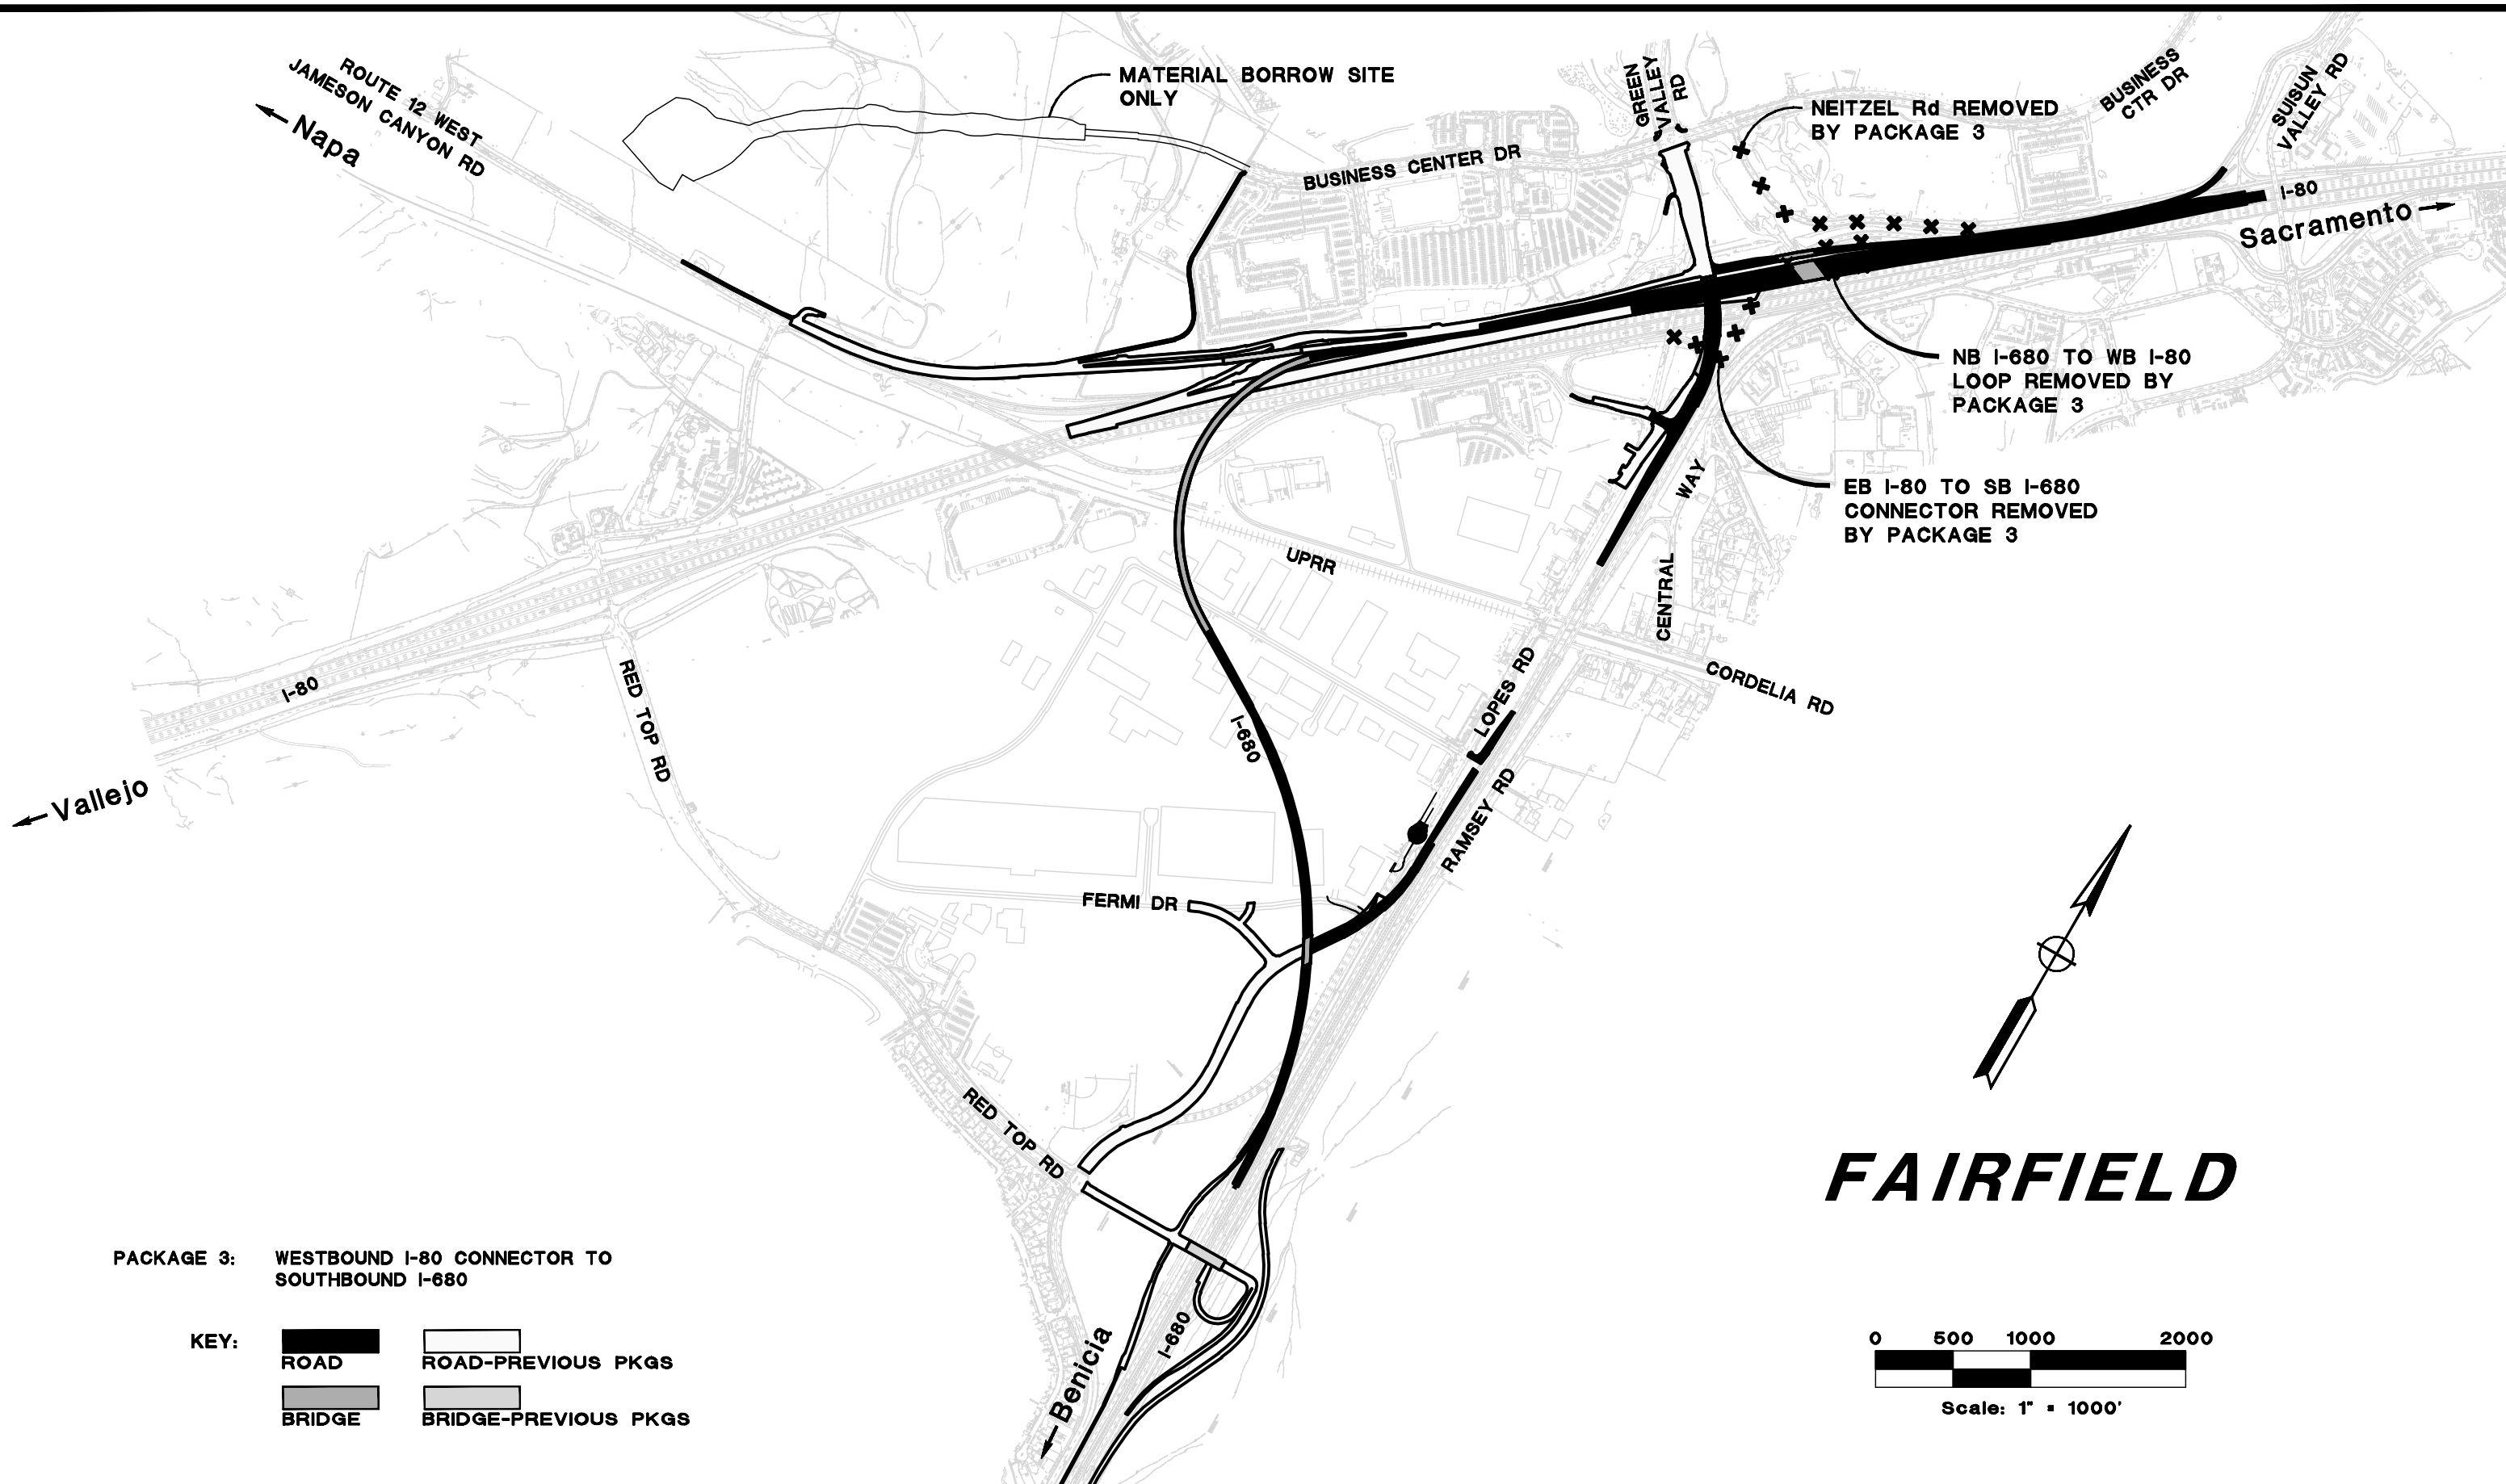


PACKAGE 3: WESTBOUND I-80 CONNECTOR TO SOUTHBOUND I-680

KEY: **ROAD** ROAD-PREVIOUS PKGS
BRIDGE BRIDGE-PREVIOUS PKGS

SCALE: 1" = 1000' (11"x17")
 DATE: NOVEMBER 2012
 JOB: 81-52008-132

I-80/I-680/SR-12 INTERCHANGE IMPROVEMENT PROJECT, PHASE 1
 Construction Package 3


Figure 5

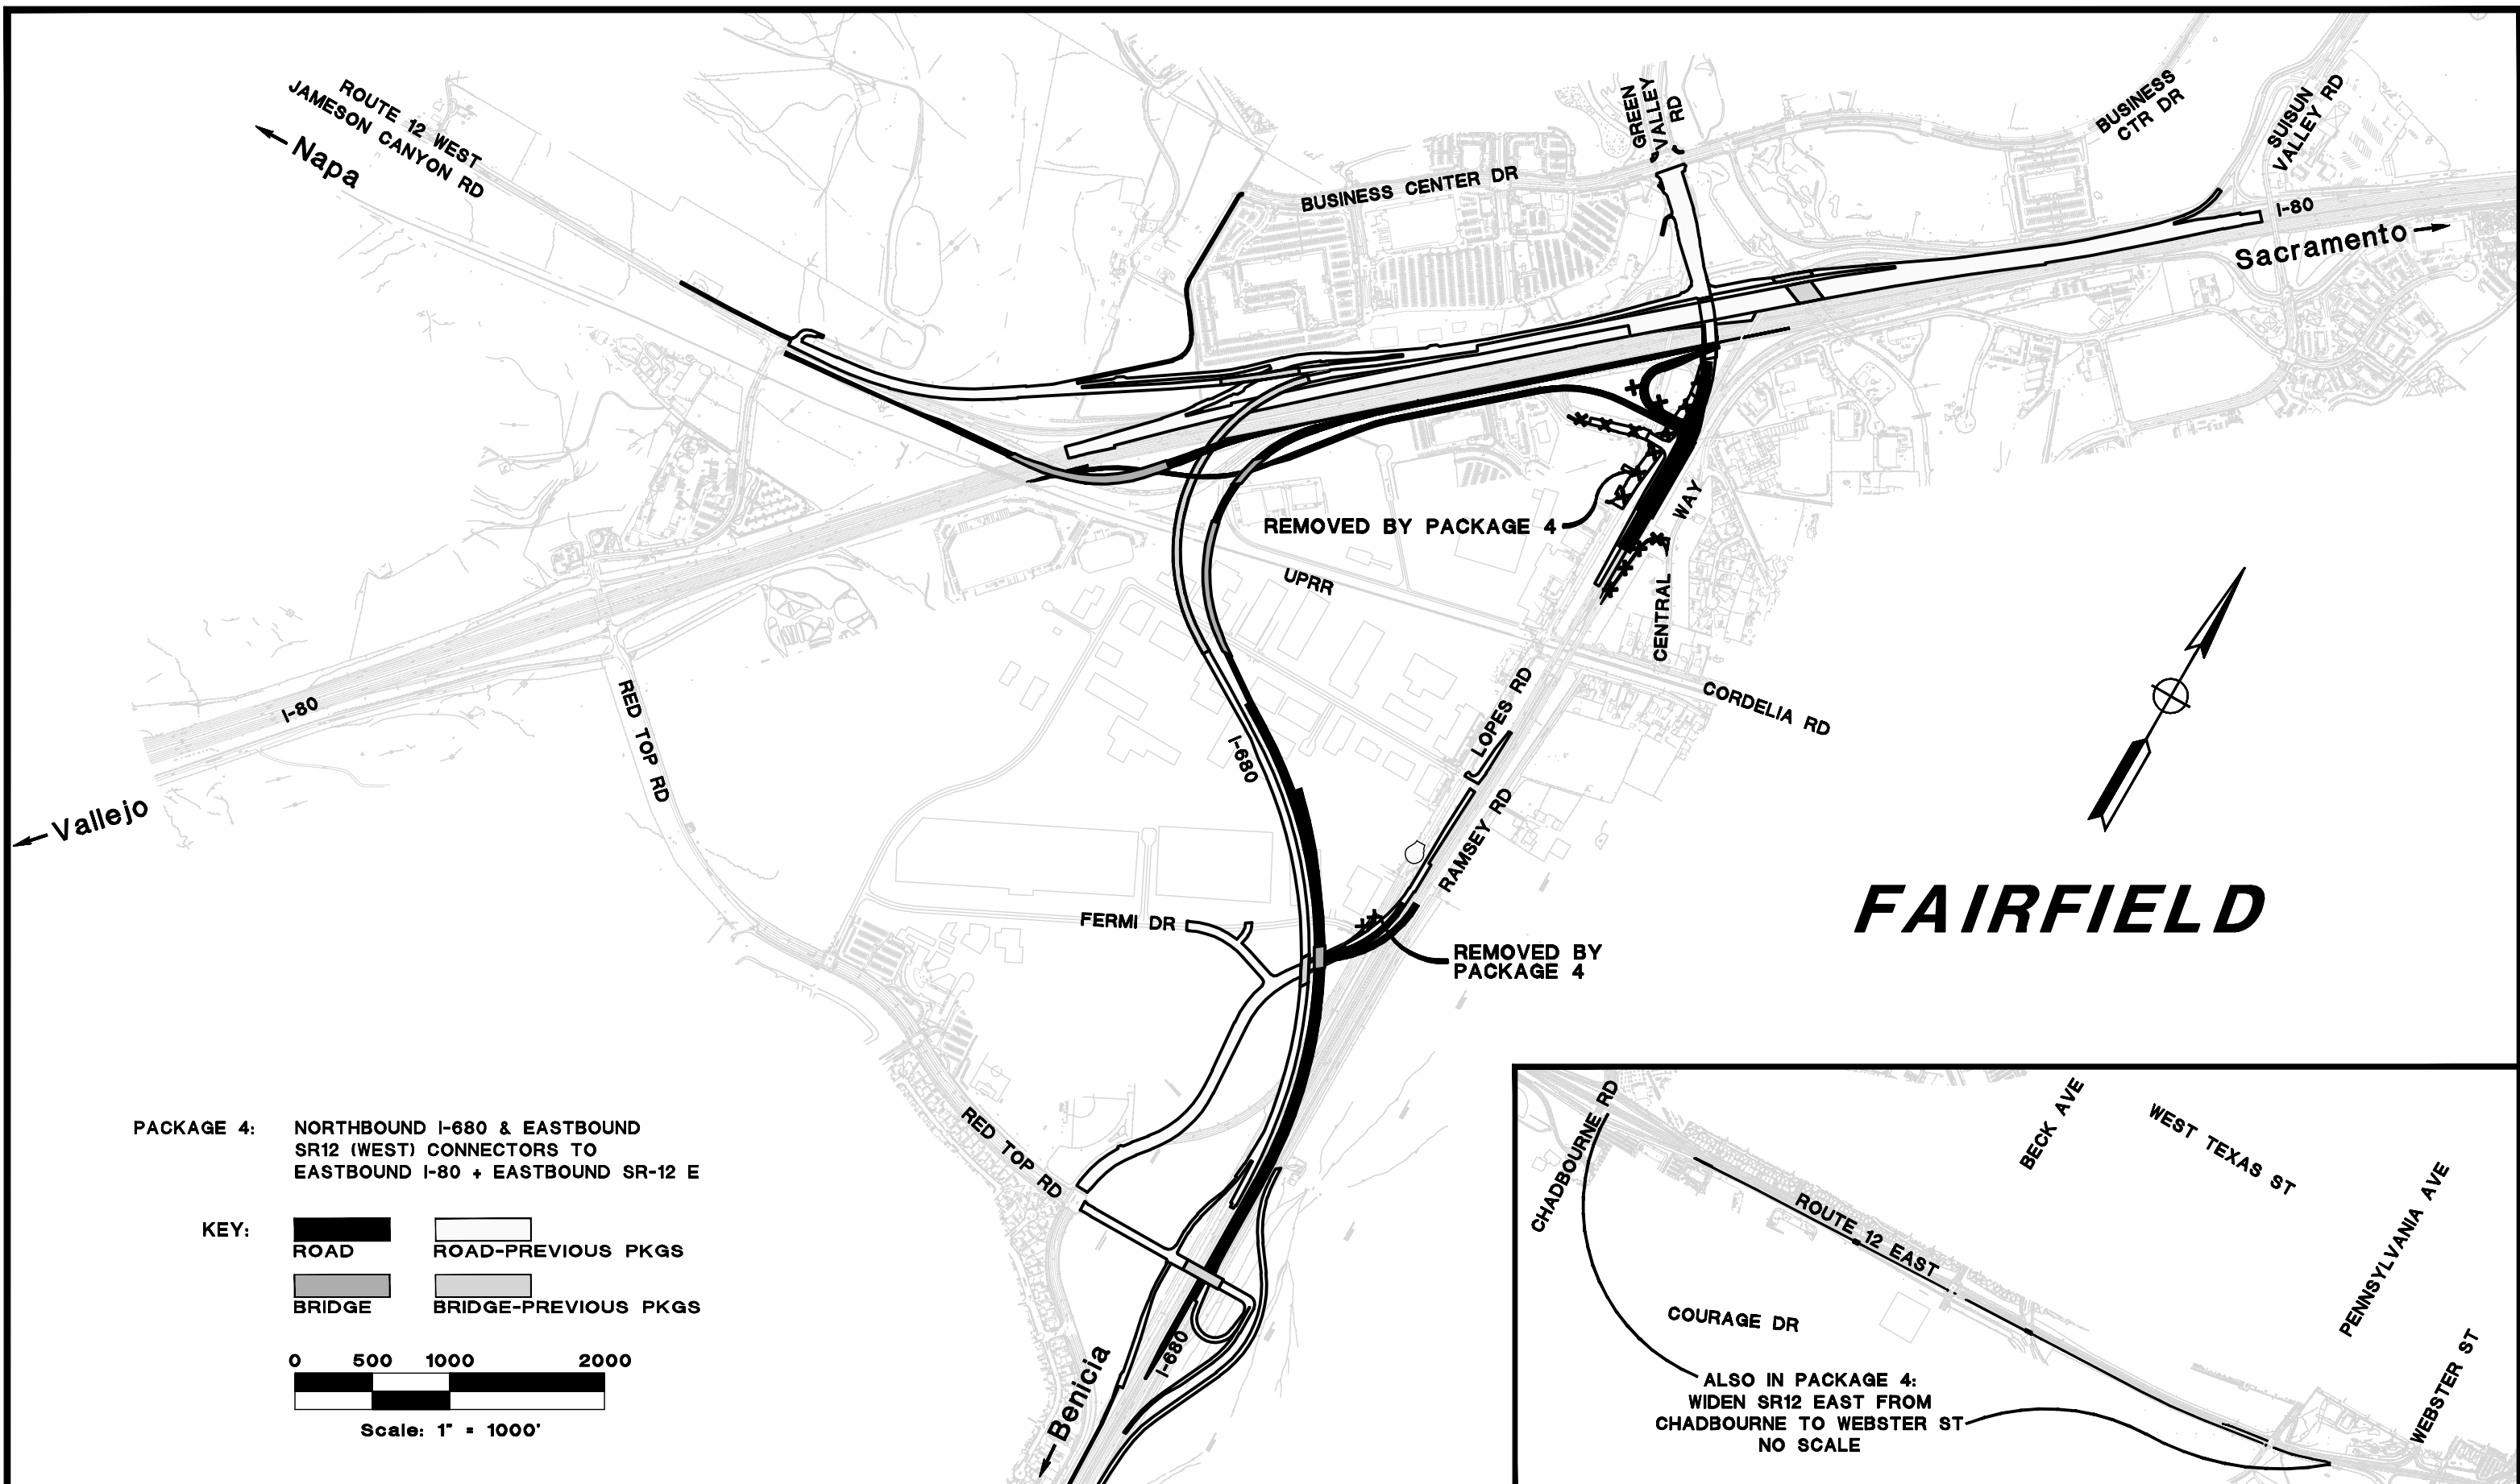


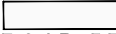


SCALE: 1" = 1000' (11"x17")
DATE: NOVEMBER 2012
JOB: 81-52008-133

I-80/I-680/SR-12 INTERCHANGE IMPROVEMENT PROJECT, PHASE 1
Construction Package 4

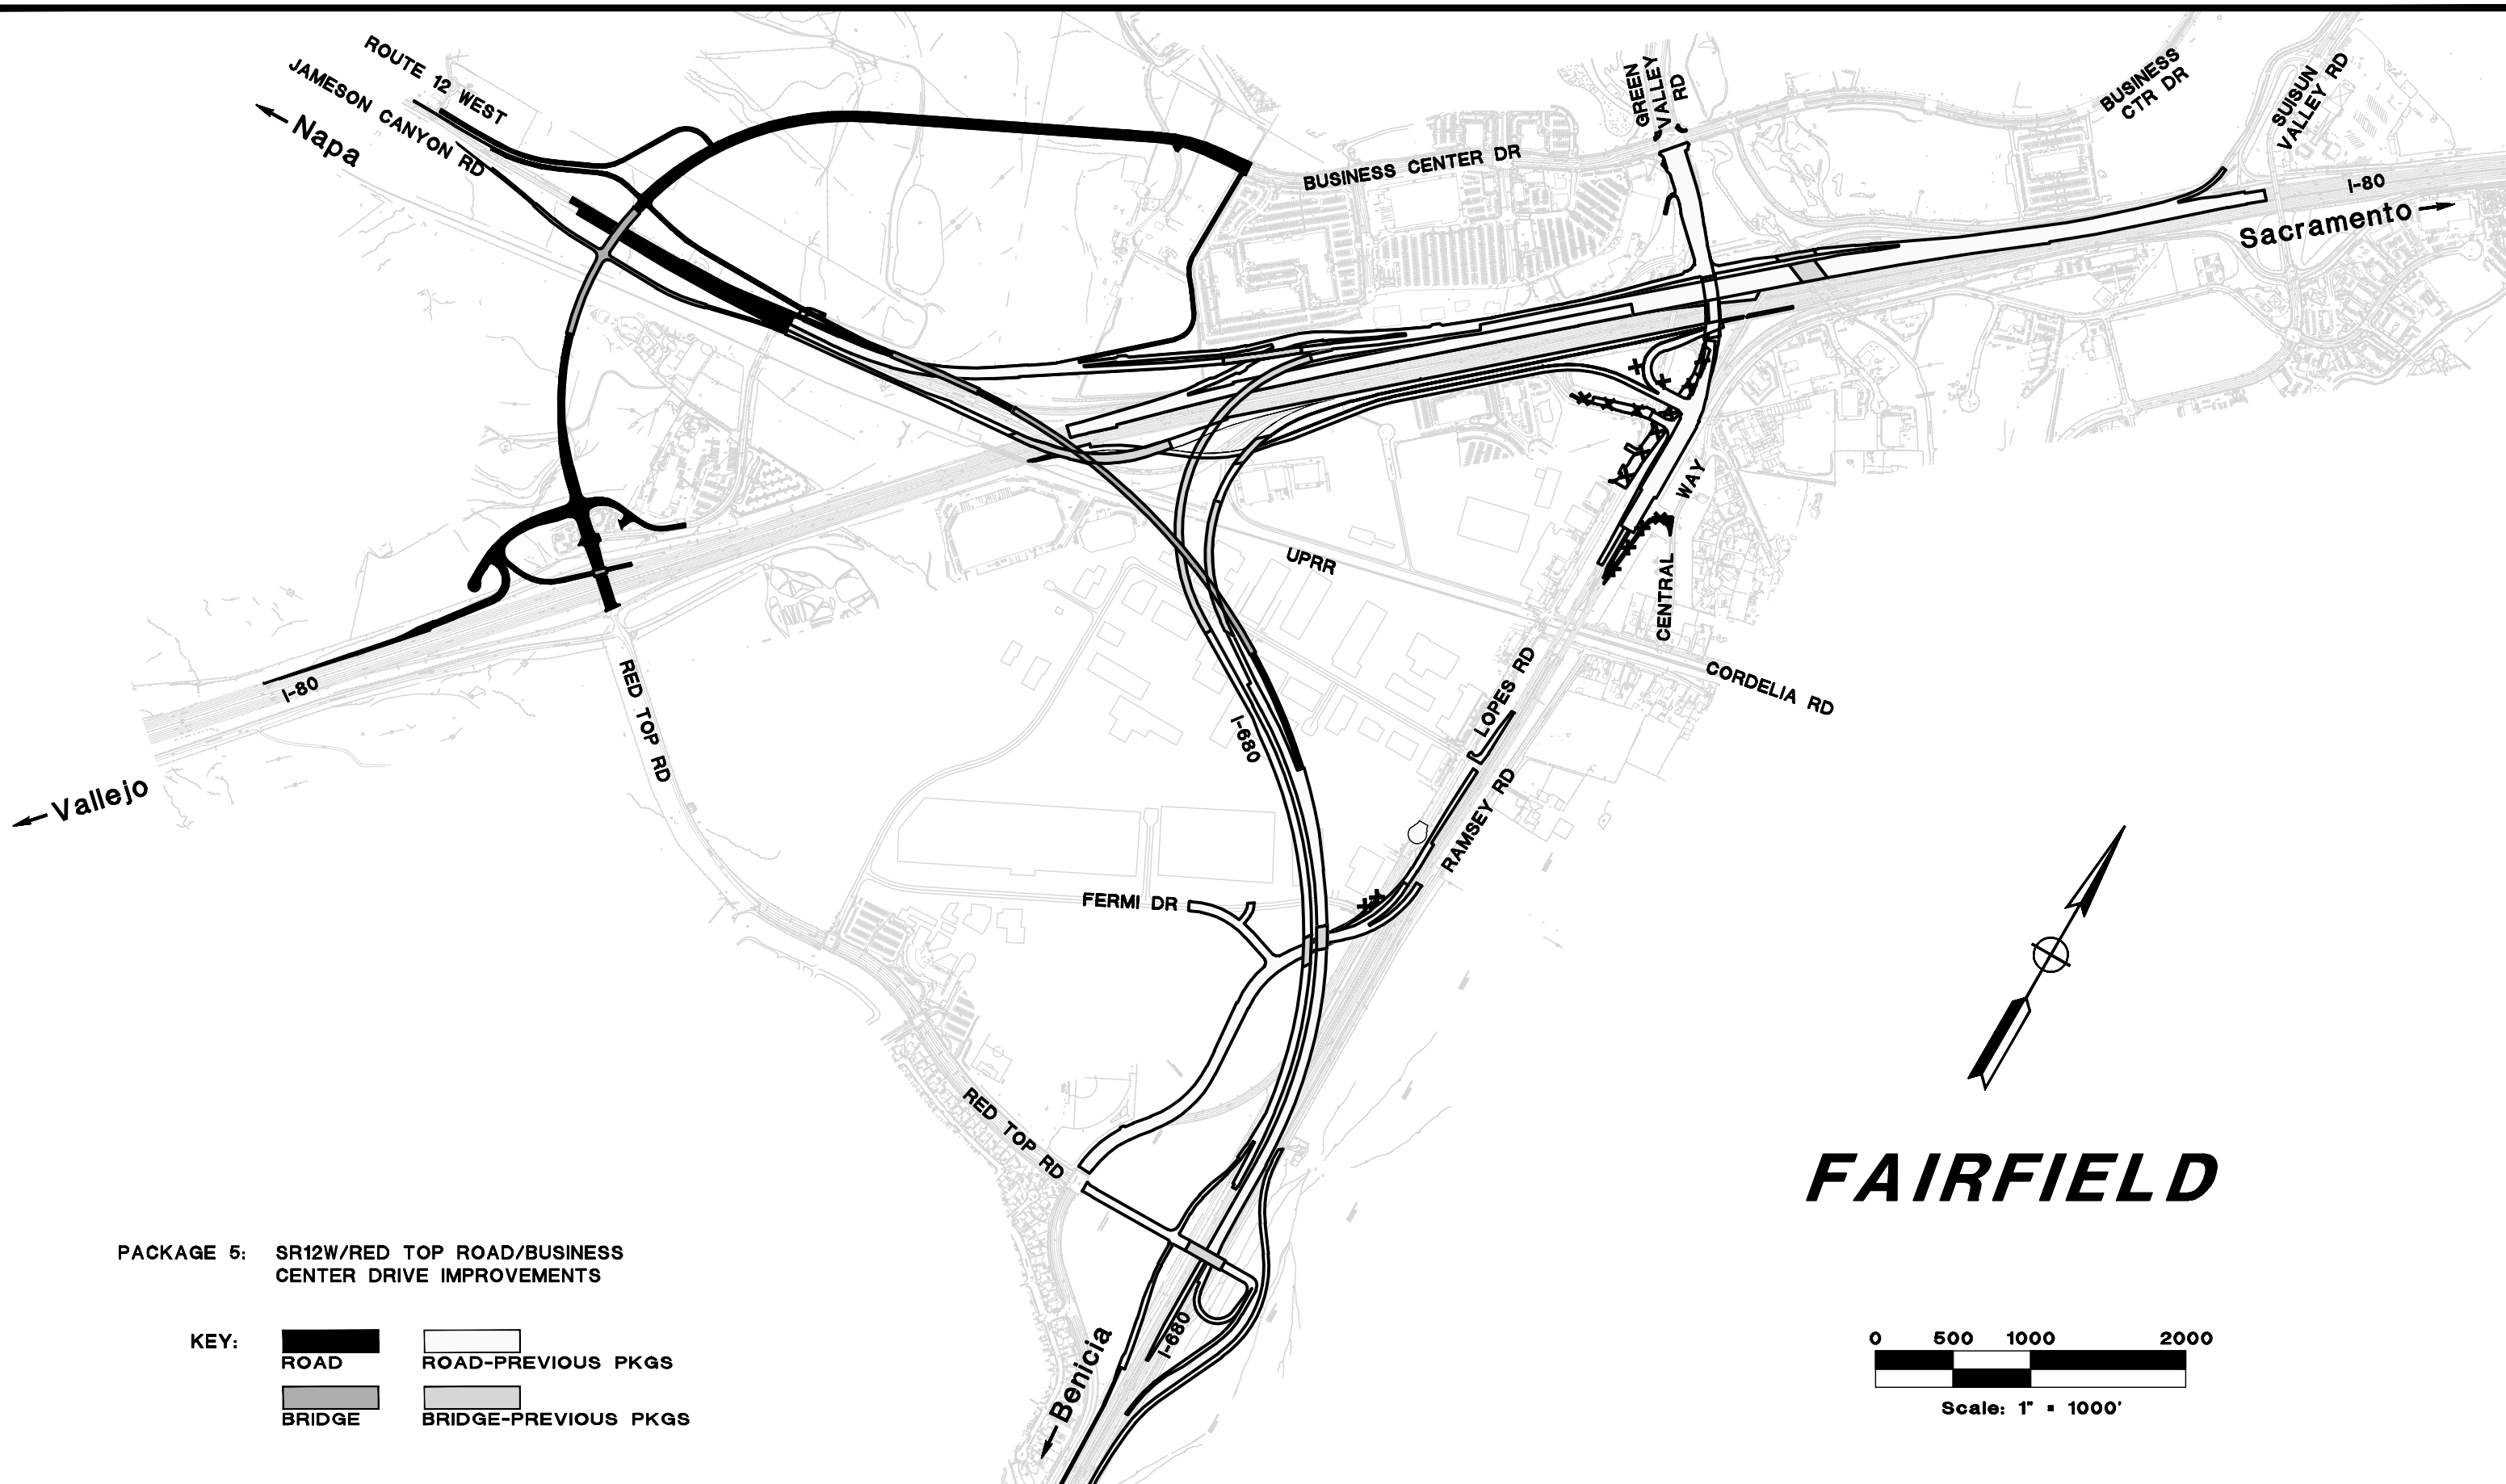
Figure 6



PACKAGE 5: SR12W/RED TOP ROAD/BUSINESS CENTER DRIVE IMPROVEMENTS

KEY:		
	ROAD	ROAD-PREVIOUS PKGS
		
	BRIDGE	BRIDGE-PREVIOUS PKGS


FAIRFIELD

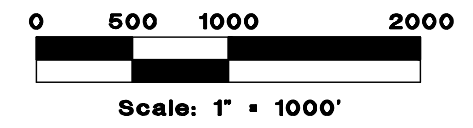


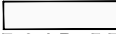


SCALE: 1" = 1000' (11"x17")
 DATE: NOVEMBER 2012
 JOB: 81-52008-134


I-80/I-680/SR-12 INTERCHANGE IMPROVEMENT PROJECT, PHASE 1 Construction Package 5

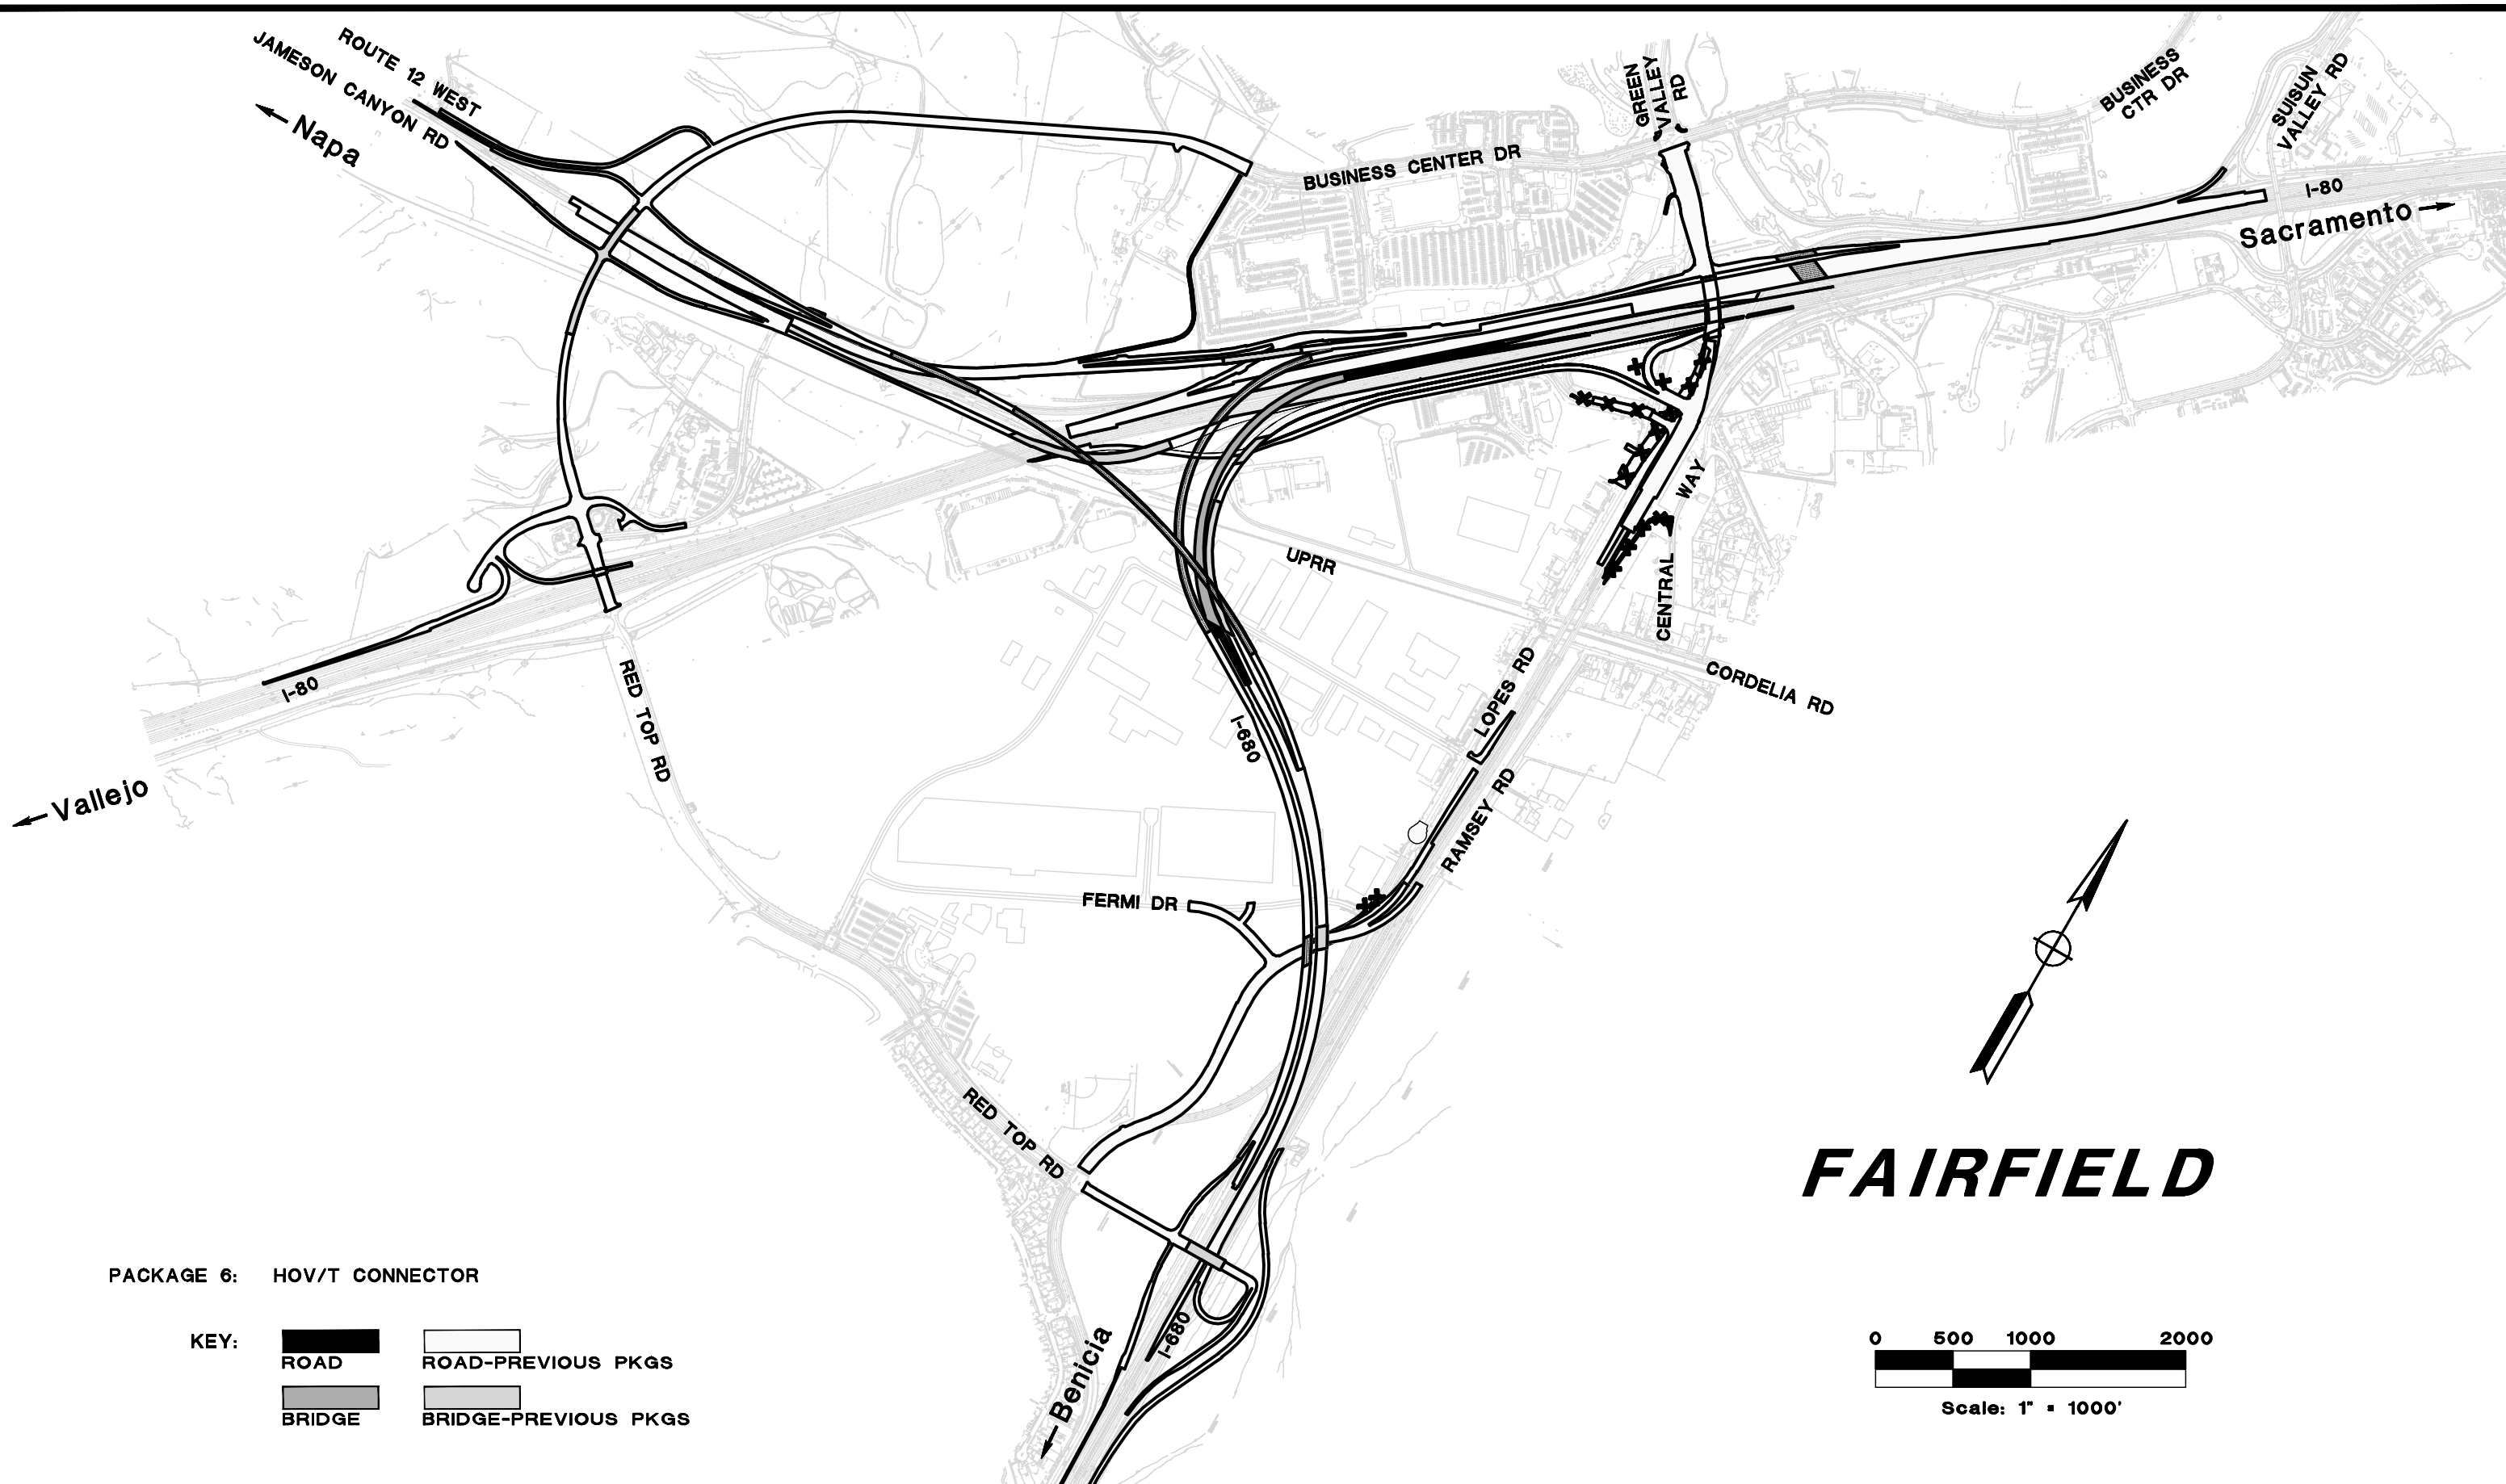Figure 7



PACKAGE 6: HOV/T CONNECTOR

KEY:		
	ROAD	ROAD-PREVIOUS PKGS
		
	BRIDGE	BRIDGE-PREVIOUS PKGS

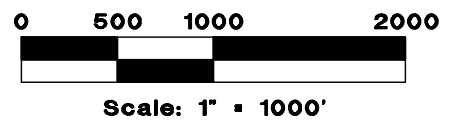


FAIRFIELD


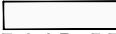


SCALE: 1" = 1000' (11"x17")
 DATE: NOVEMBER 2012
 JOB: 81-52008-135

I-80/I-680/SR-12 INTERCHANGE IMPROVEMENT PROJECT, PHASE 1
 Construction Package 6

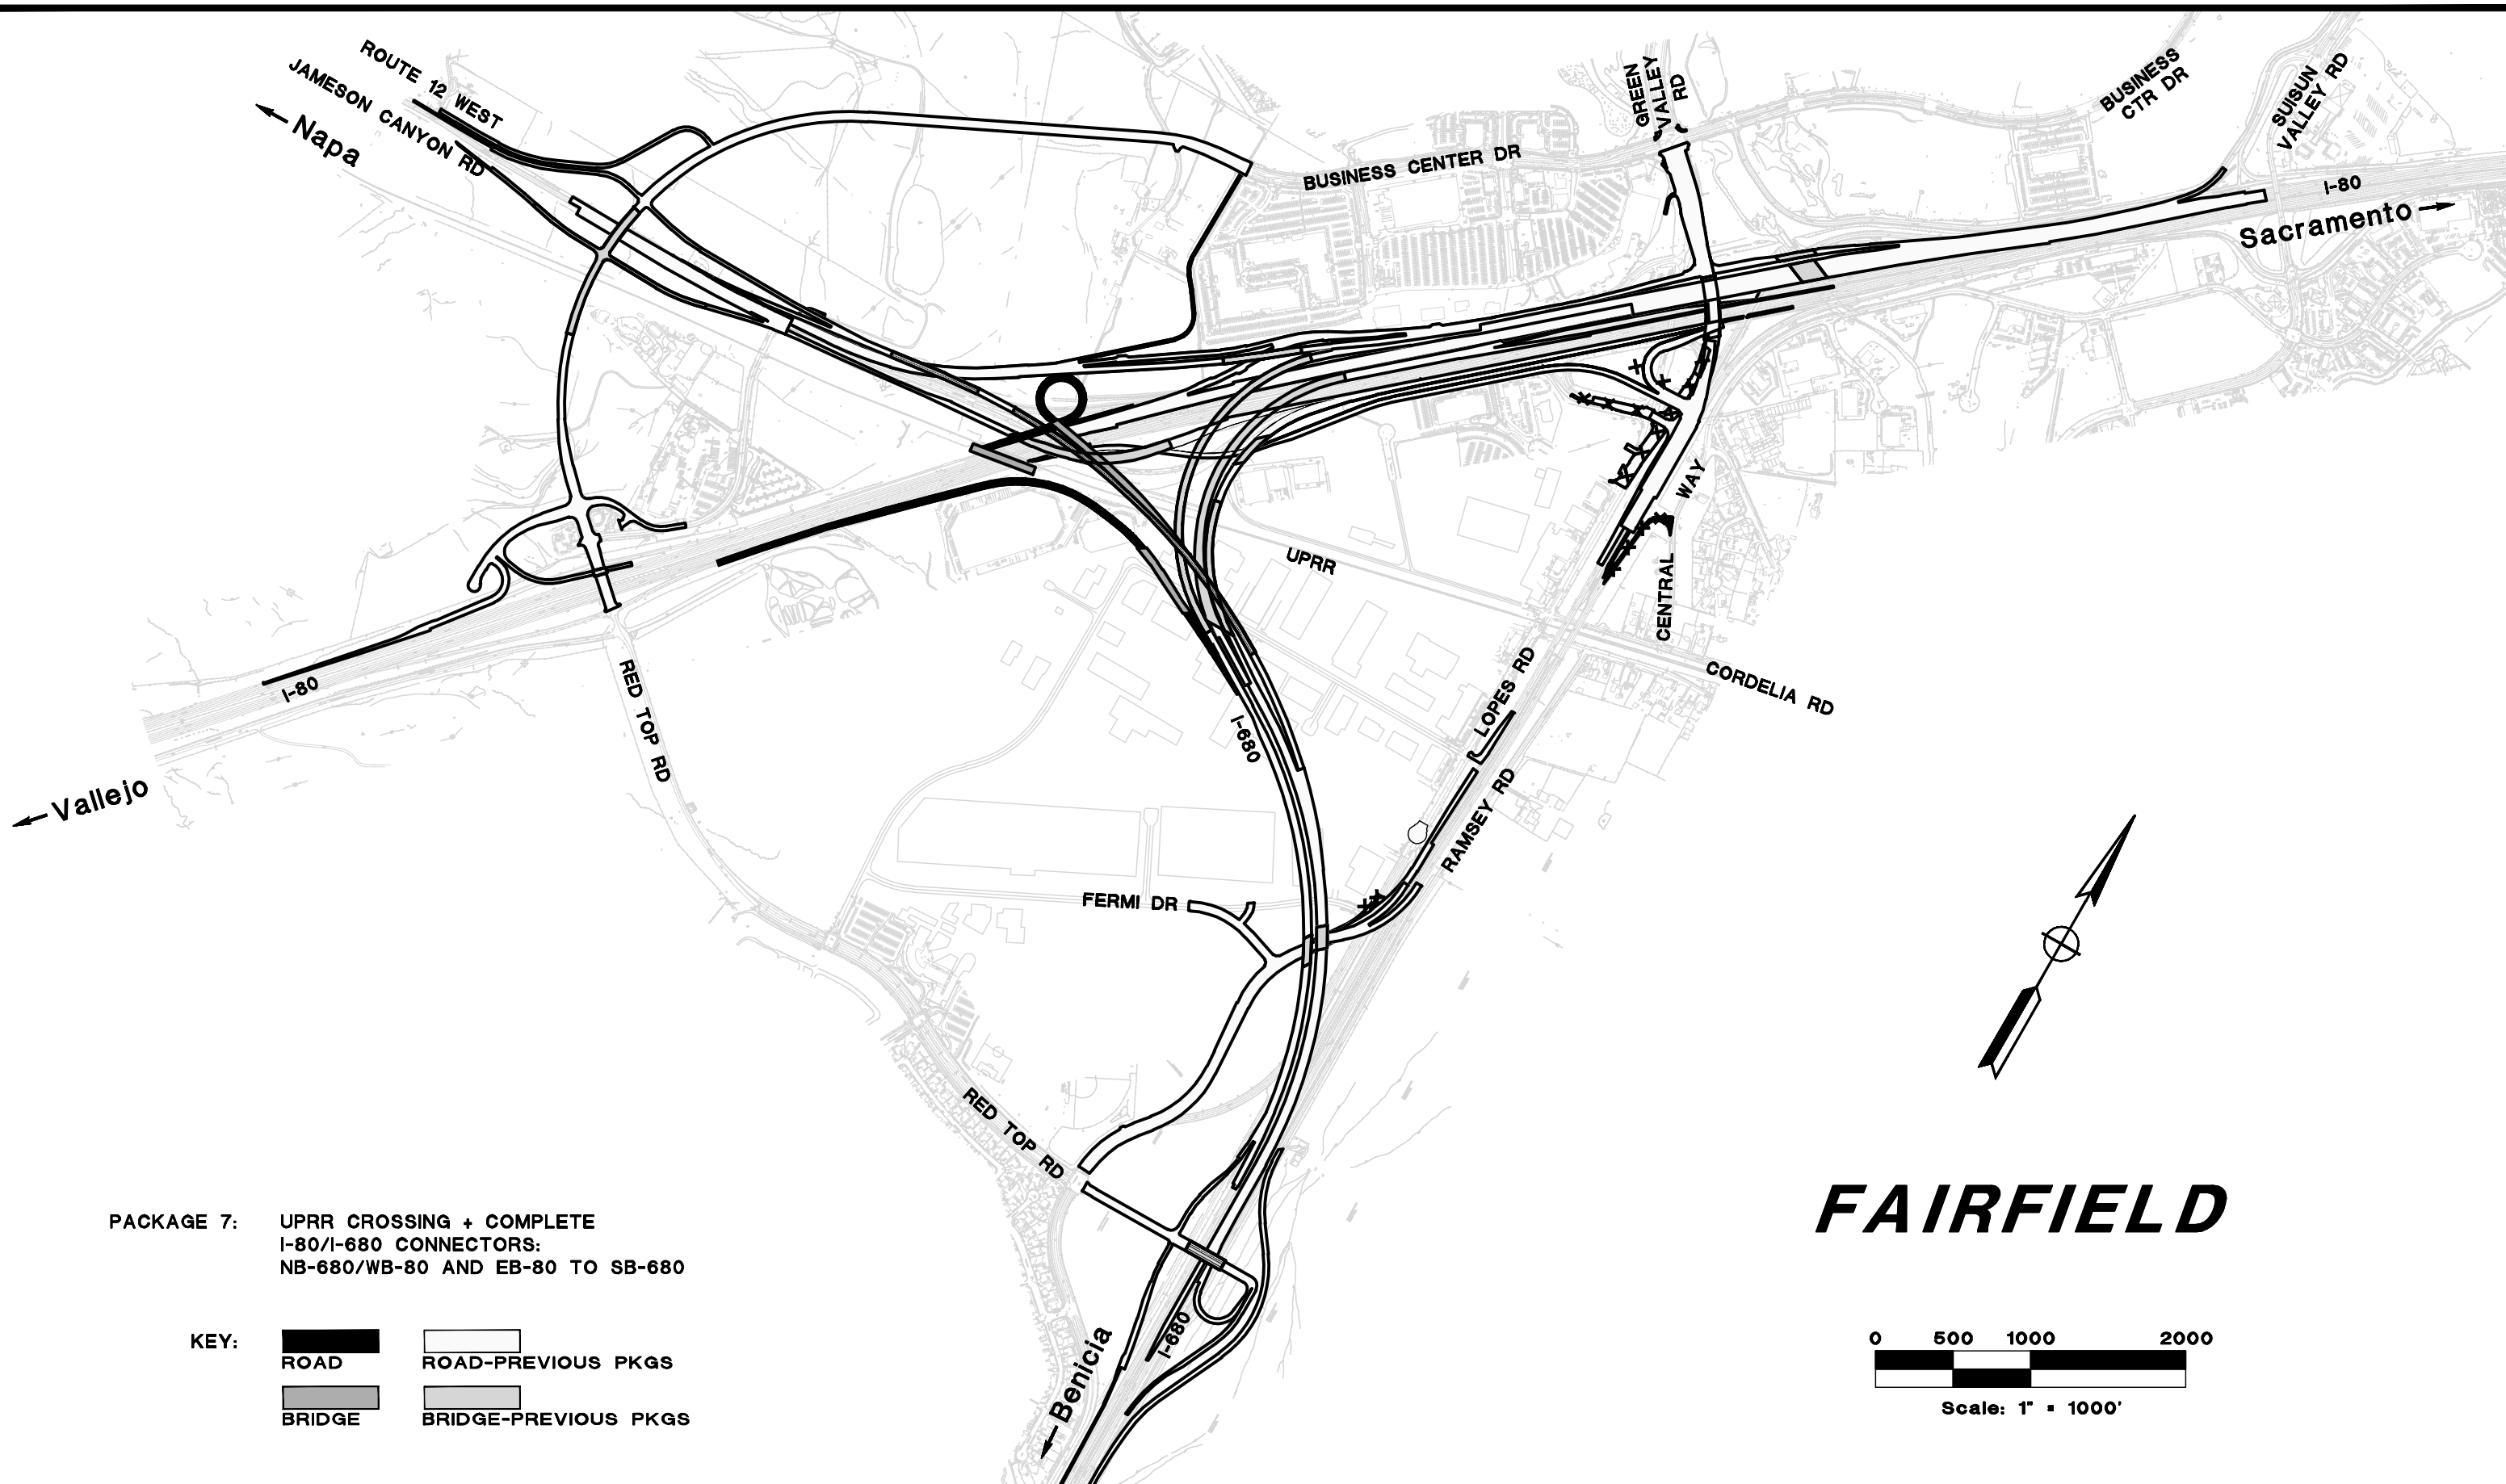
Figure 8



PACKAGE 7: UPRR CROSSING + COMPLETE
 I-80/I-680 CONNECTORS:
 NB-680/WB-80 AND EB-80 TO SB-680

KEY:		
	ROAD	ROAD-PREVIOUS PKGS
		
	BRIDGE	BRIDGE-PREVIOUS PKGS

FAIRFIELD

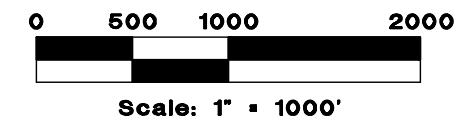

SCALE: 1" = 1000' (11"x17")
 DATE: NOVEMBER 2012
 JOB: 81-52008-136

I-80/I-680/SR-12 INTERCHANGE IMPROVEMENT PROJECT, PHASE 1 Construction Package 7

Figure 9



Figure 10

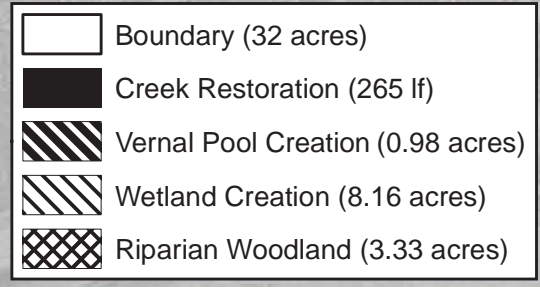
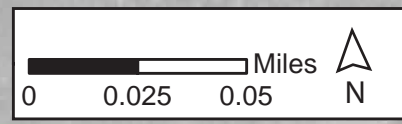


Figure 11

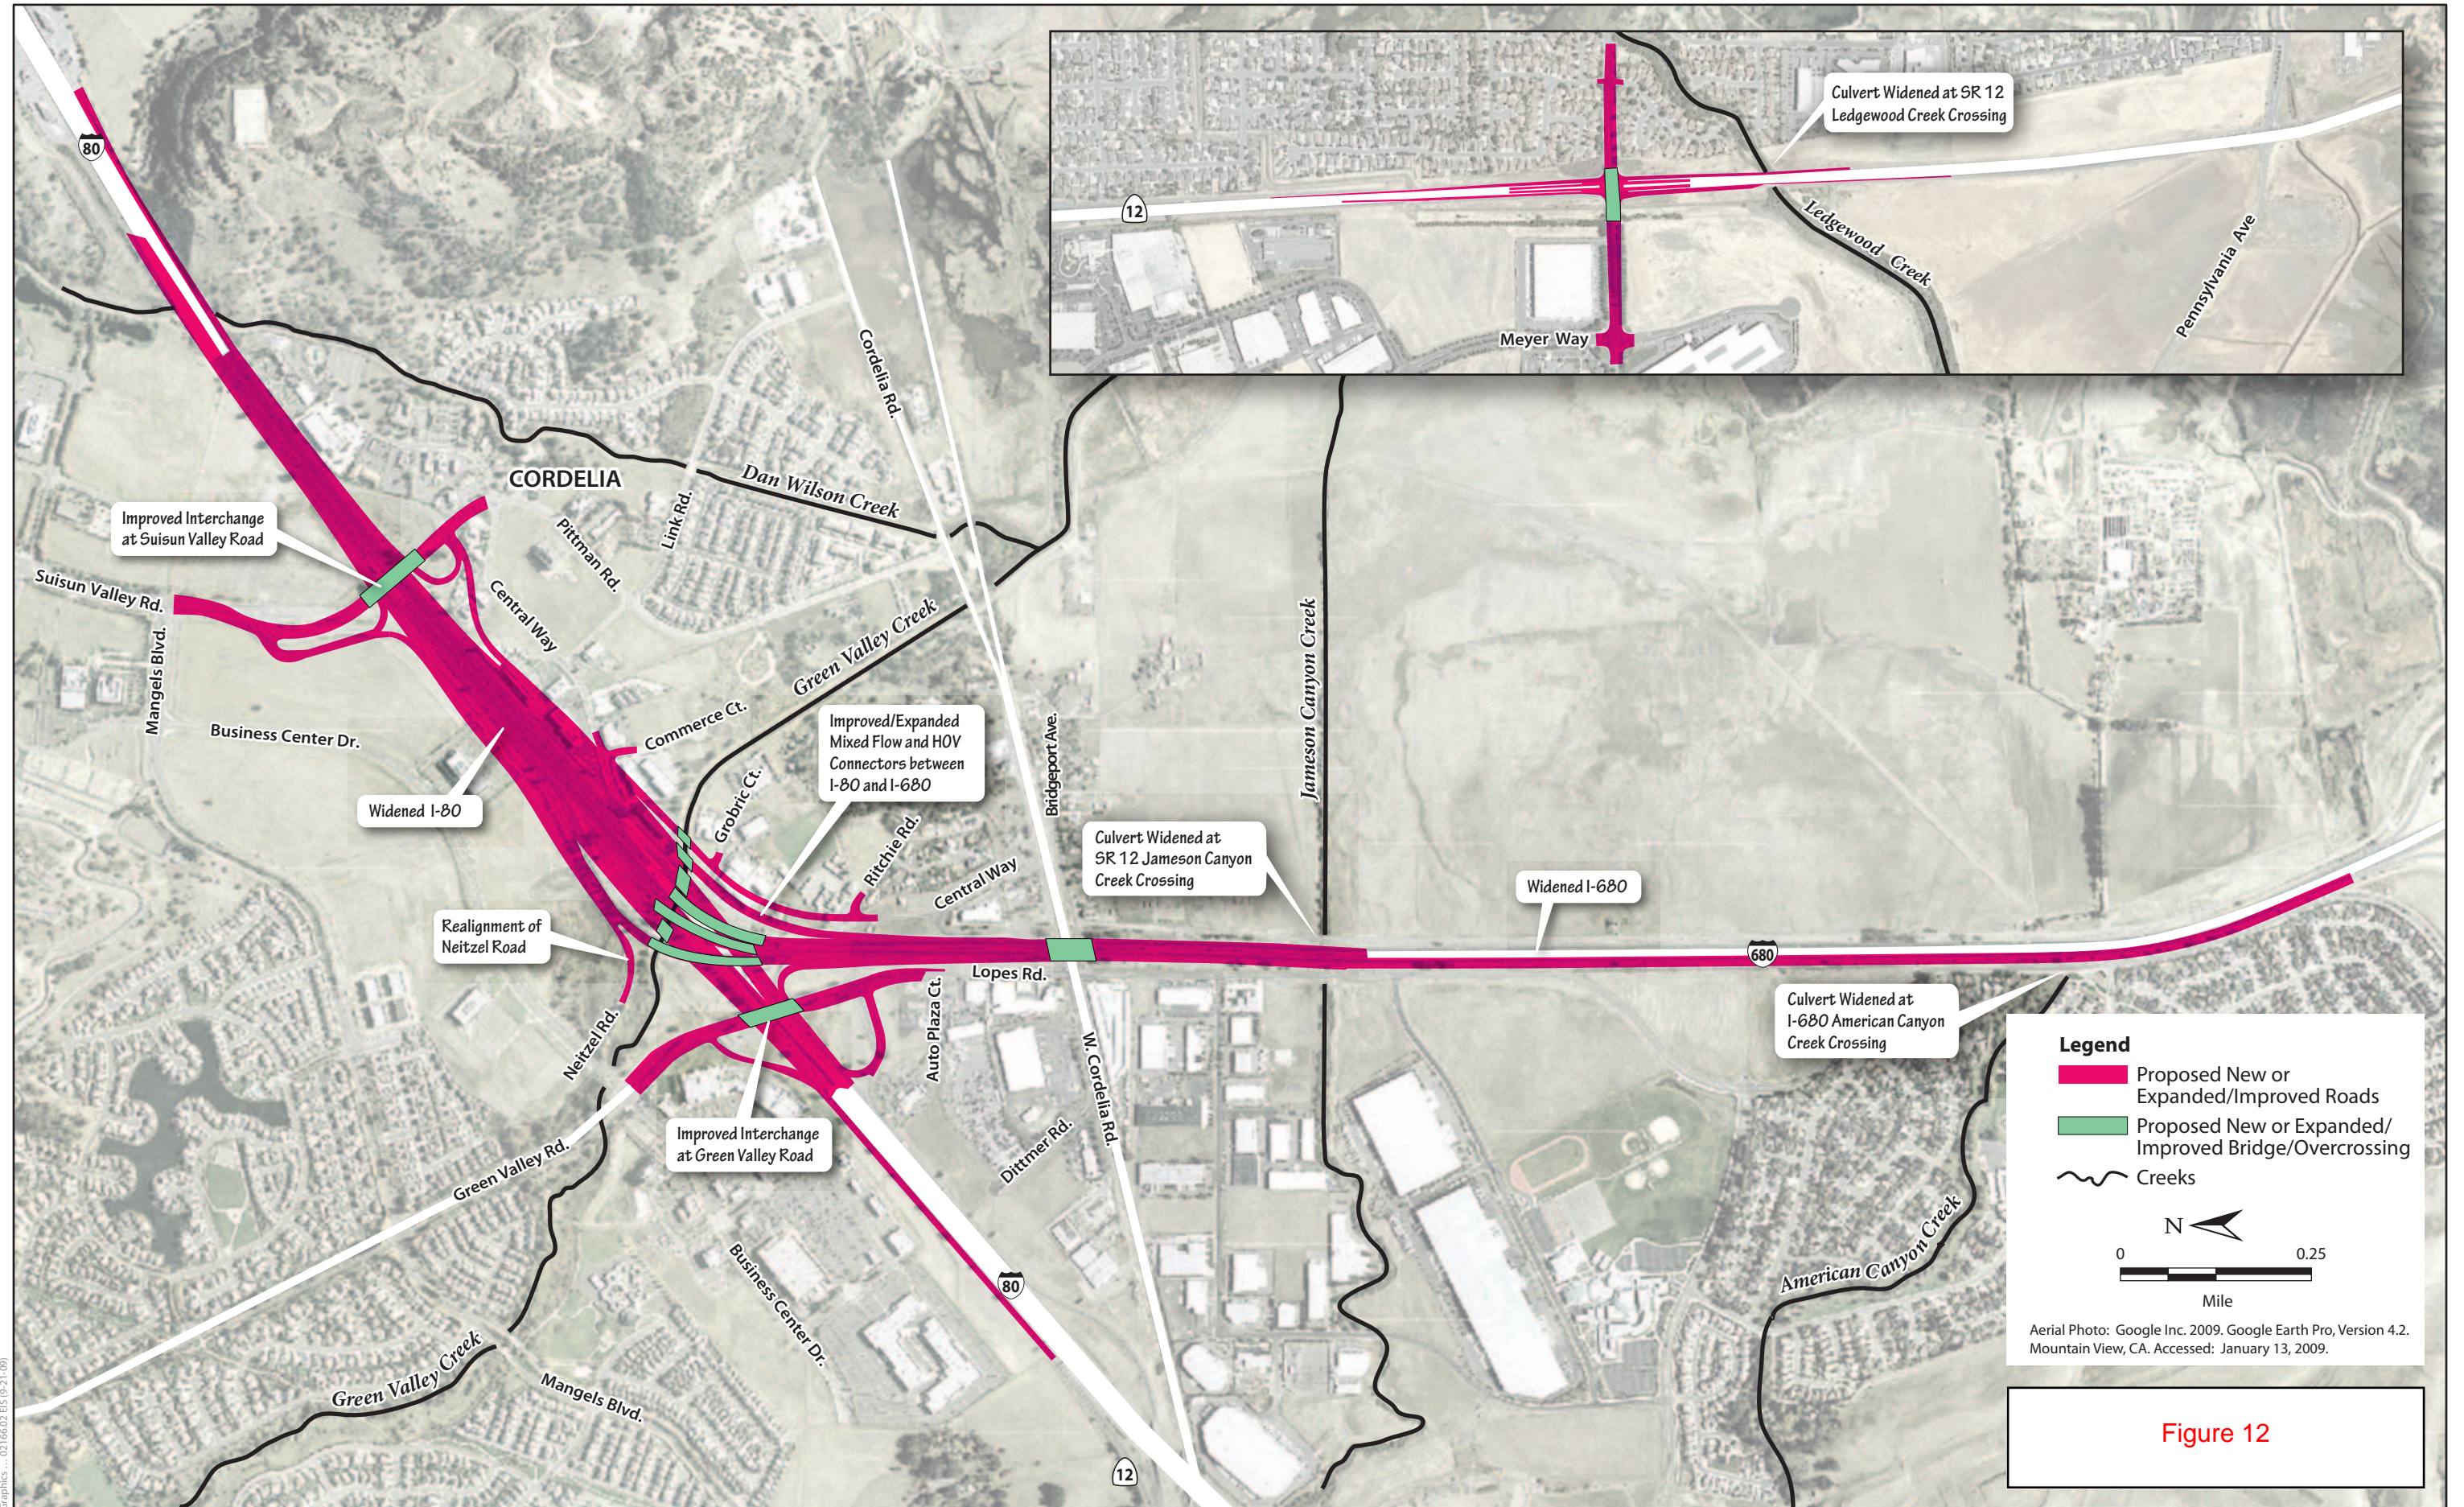


Figure 12