

## **Appendix B:**

### Set of Figures

#### Plan Drawings

- Figure P-1 Proposed Biological Context Plan
- Figure P-2 Existing Conditions and Public Access Facilities
- Figure P-3 Proposed Public Access Plan

#### Concept Diagrams

- Figure C-1 Wildlife Uses and Connections Concept Diagram
- Figure C-2 Human Uses and Connections Concept Diagram
- Figure C-3 Construction Access Concept Diagram
- Figure C-4 Project Visibility from Bay Trail

#### Details

- Figure D-1 Trail Section
- Figure D-2 Habitat Access Control Fence
- Figure D-3 Earth Berm for Foreground View Screening

#### Section Drawings


- Figure S-1 Section Key Plan
- Figure S-2 Trail Segment A at Pacheco Pond
- Figure S-3 Trail Segment B at Bulge Levee
- Figure S-4 Trail Segment B at Interpretive Center
- Figure S-5 Trail Segment C at City of Novato Levee
- Figure S-6 Trail Segment D at Navy Ballfields (Option 1)
- Figure S-7 Trail Segment D at Navy Ballfields (Option 2)
- Figure S-8 Trail Segment E at South Levee

#### Overlook Drawings

- Figure O-1 North and South Overlooks
- Figure O-2 Typical Overlook

HAMILTON  
WETLAND  
RESTORATION  
PROJECT

PUBLIC  
ACCESS  
PLAN

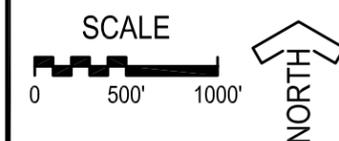


© This drawing is conceptual and for planning purposes only. Program information, scale, location of areas, and other information shown are subject to field evaluation and modification.




FIGURE S-1

SECTION  
KEY PLAN

DRAFT  
20 MAY 05

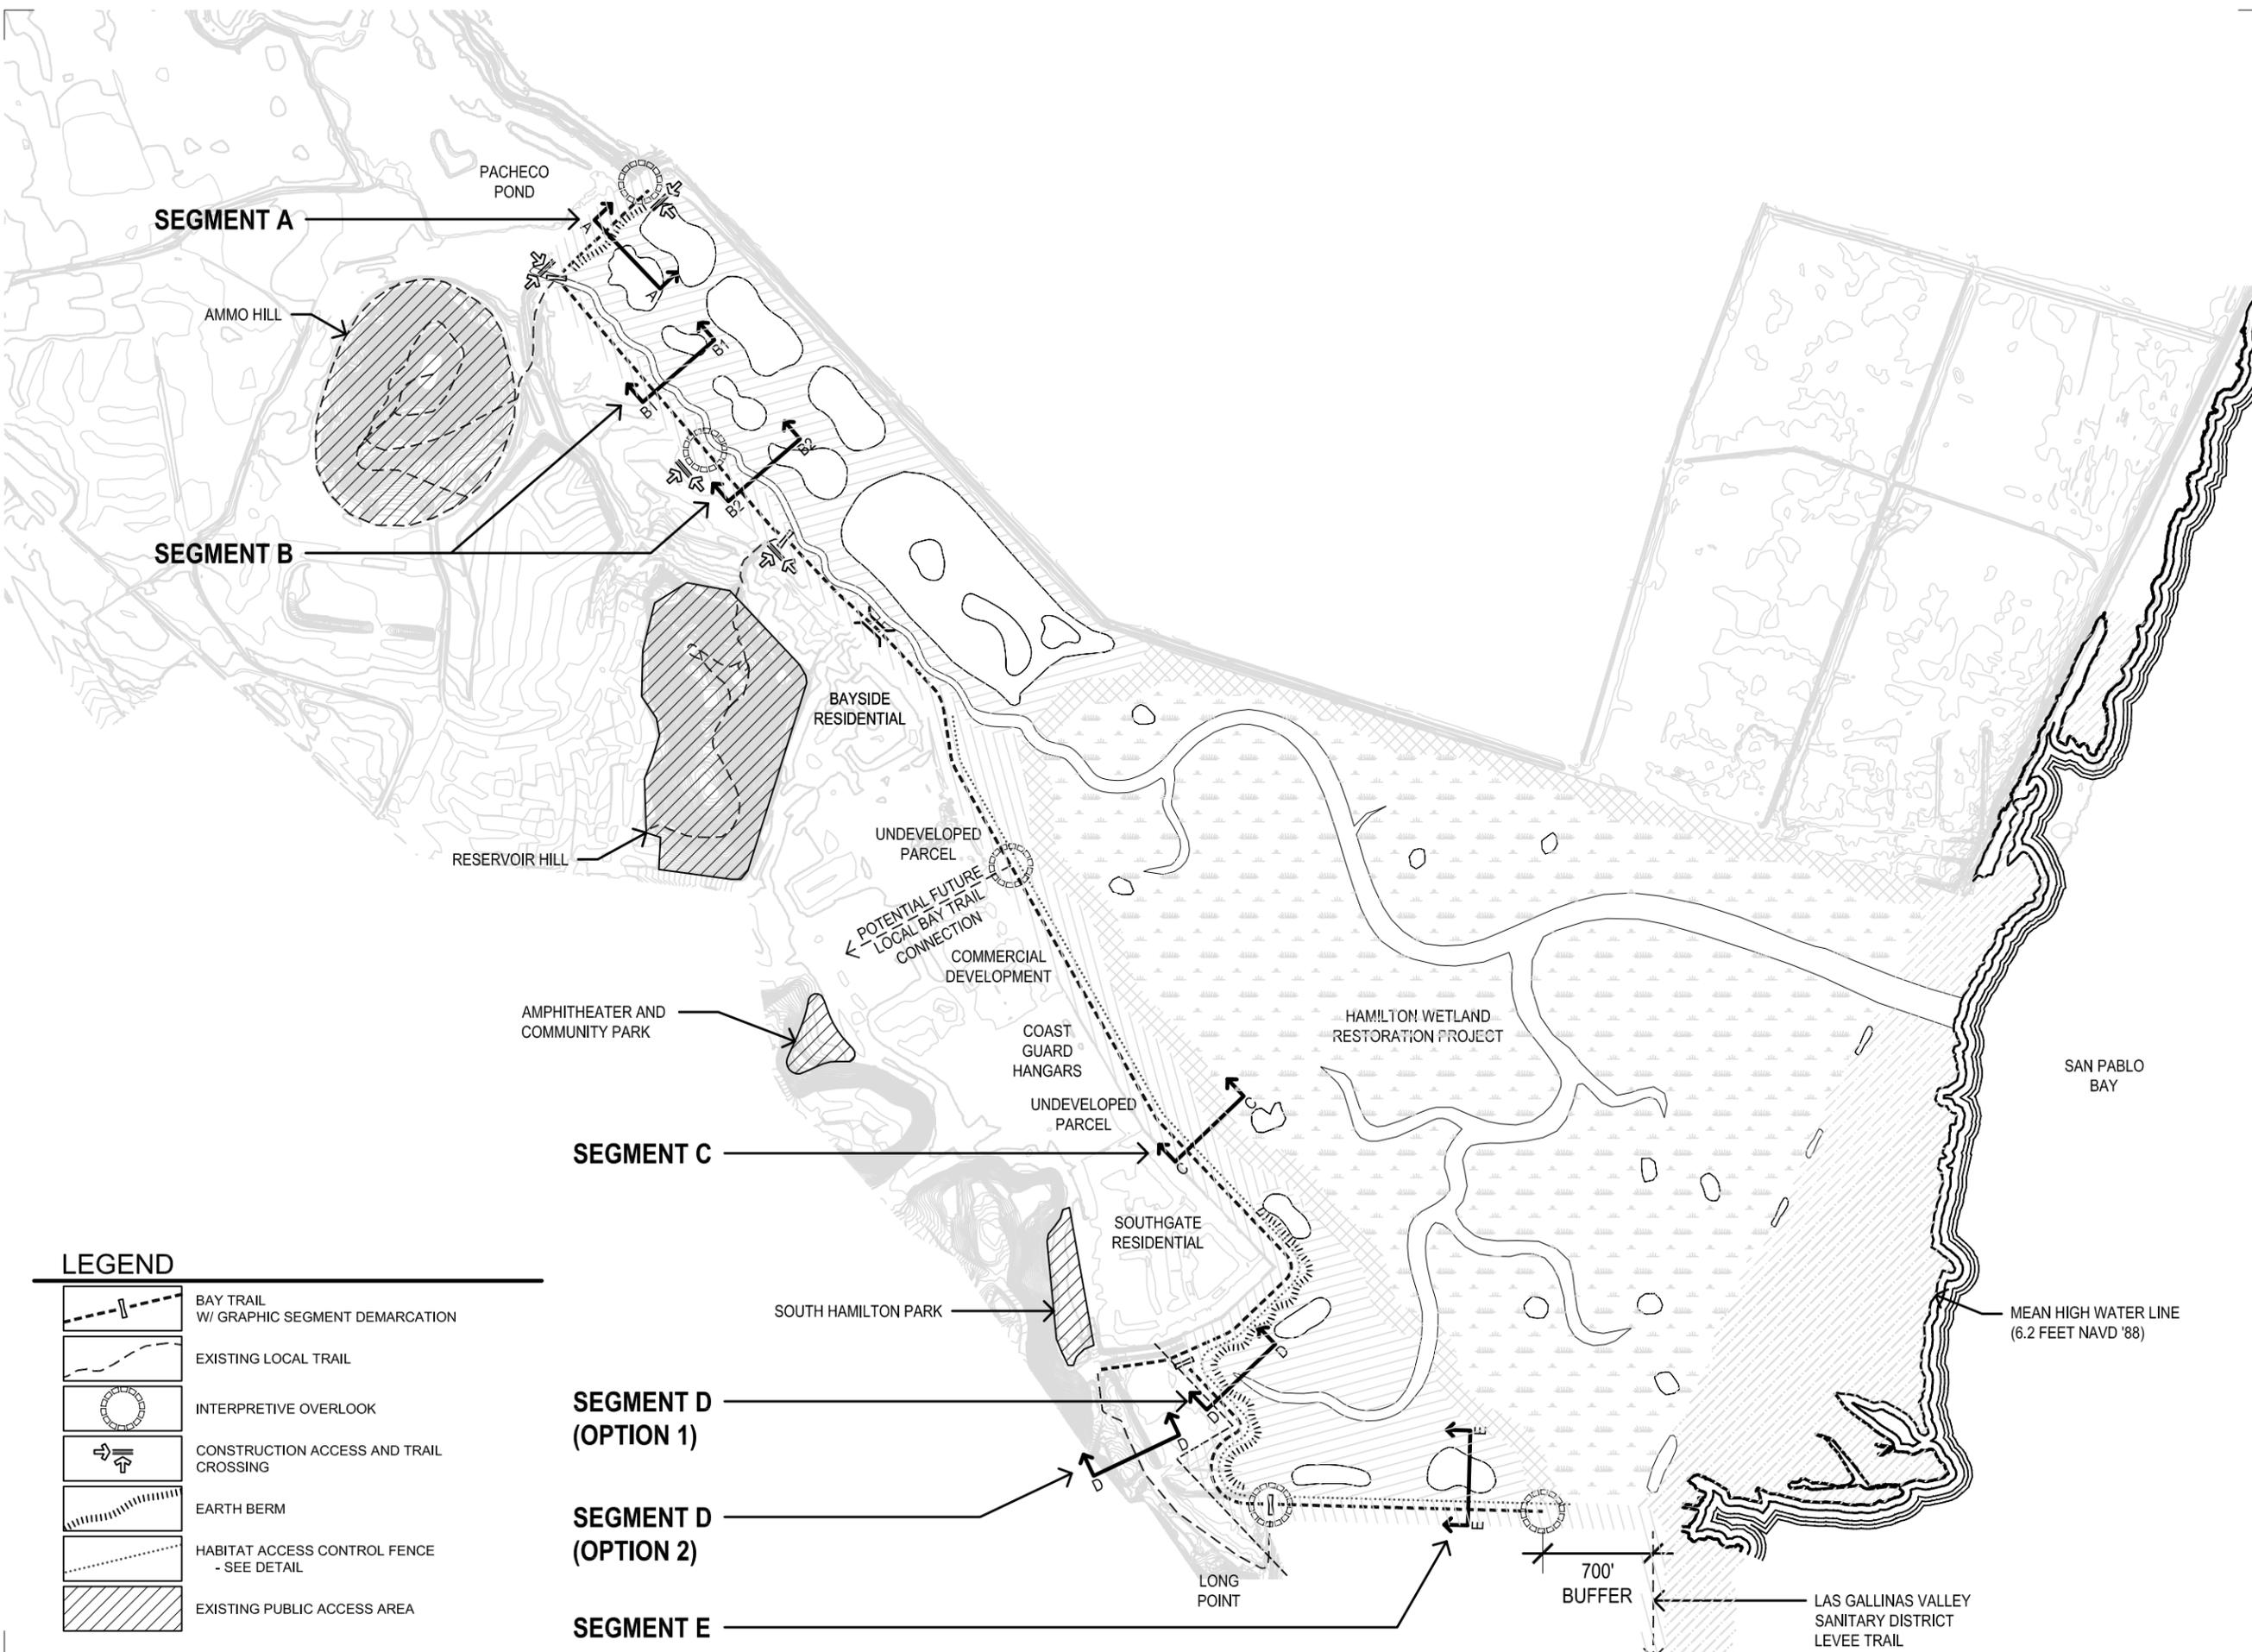


LEGEND

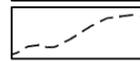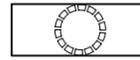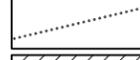
-  BAY TRAIL  
W/ GRAPHIC SEGMENT DEMARCATION
-  EXISTING LOCAL TRAIL
-  INTERPRETIVE OVERLOOK
-  CONSTRUCTION ACCESS AND TRAIL  
CROSSING
-  EARTH BERM
-  HABITAT ACCESS CONTROL FENCE  
- SEE DETAIL
-  EXISTING PUBLIC ACCESS AREA

HAMILTON  
WETLAND  
RESTORATION  
PROJECT

**PUBLIC  
ACCESS  
PLAN**

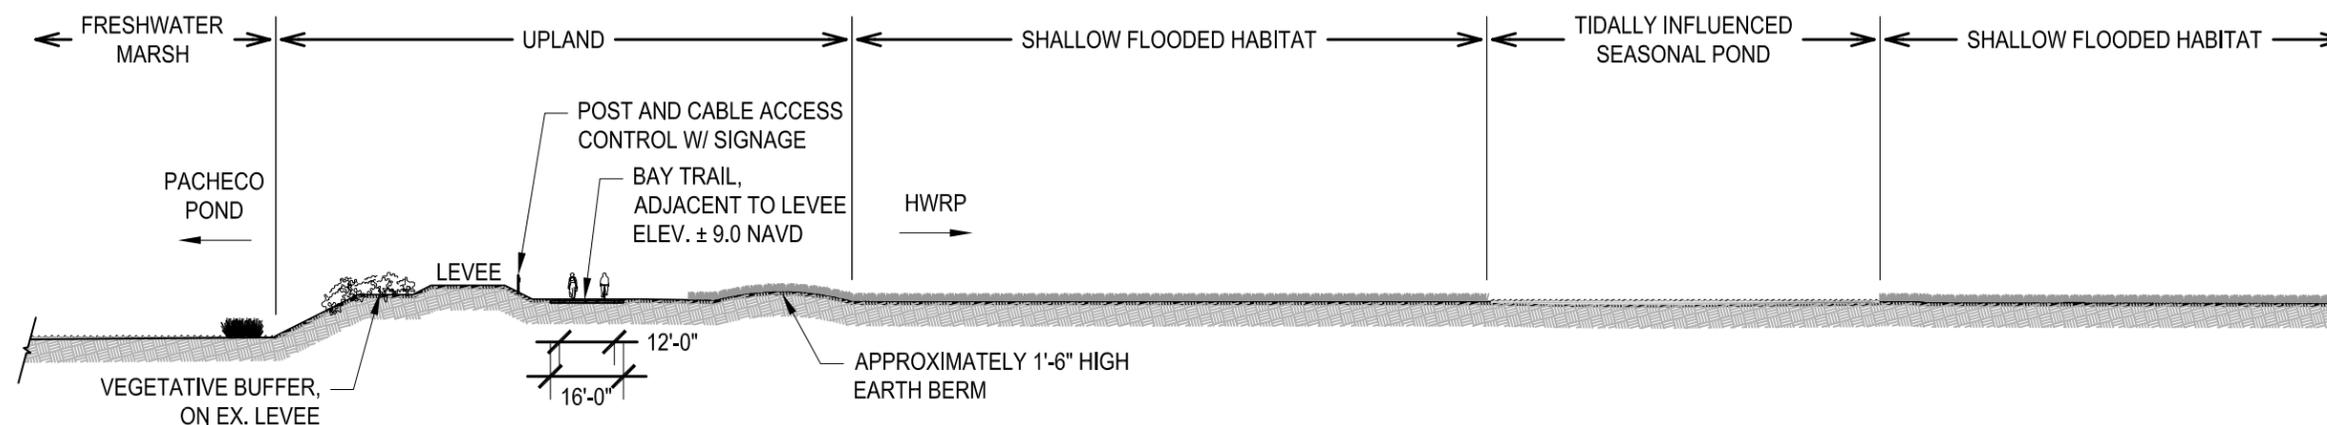

TRAIL SEGMENT A at PACHECO POND - SECTION

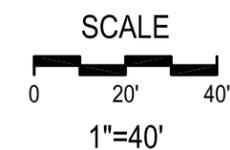


© This drawing is conceptual and for planning purposes only. Program information, scale, location of areas, and other information shown are subject to field evaluation and modification.

FIGURE S-2  
TRAIL SEGMENT A  
at  
PACHECO POND


DRAFT  
20 MAY 05

HAMILTON  
WETLAND  
RESTORATION  
PROJECT

**PUBLIC  
ACCESS  
PLAN**

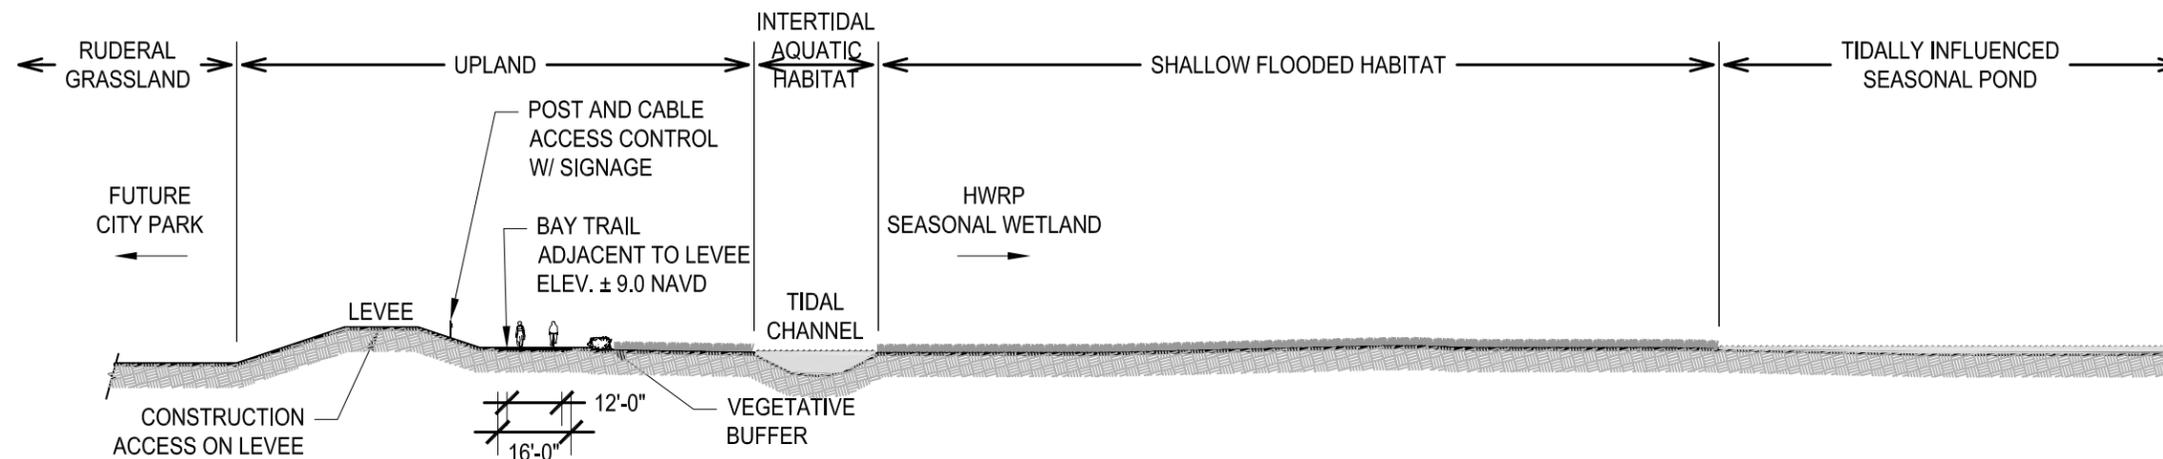

TRAIL SEGMENT B at BULGE LEVEE - SECTION

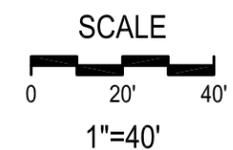

© This drawing is conceptual and for planning purposes only. Program information, scale, location of areas, and other information shown are subject to field evaluation and modification.

FIGURE S-3  
TRAIL SEGMENT B  
at  
BULGE LEVEE

DRAFT  
20 MAY 05

HAMILTON  
WETLAND  
RESTORATION  
PROJECT



PUBLIC  
ACCESS  
PLAN

SCALE  
AS  
NOTED

© This drawing is conceptual and for planning purposes only. Program information, scale, location of areas, and other information shown are subject to field evaluation and modification.


FIGURE S-4  
TRAIL SEGMENT B  
at  
INTERPRETIVE CENTER

DRAFT  
20 MAY 05

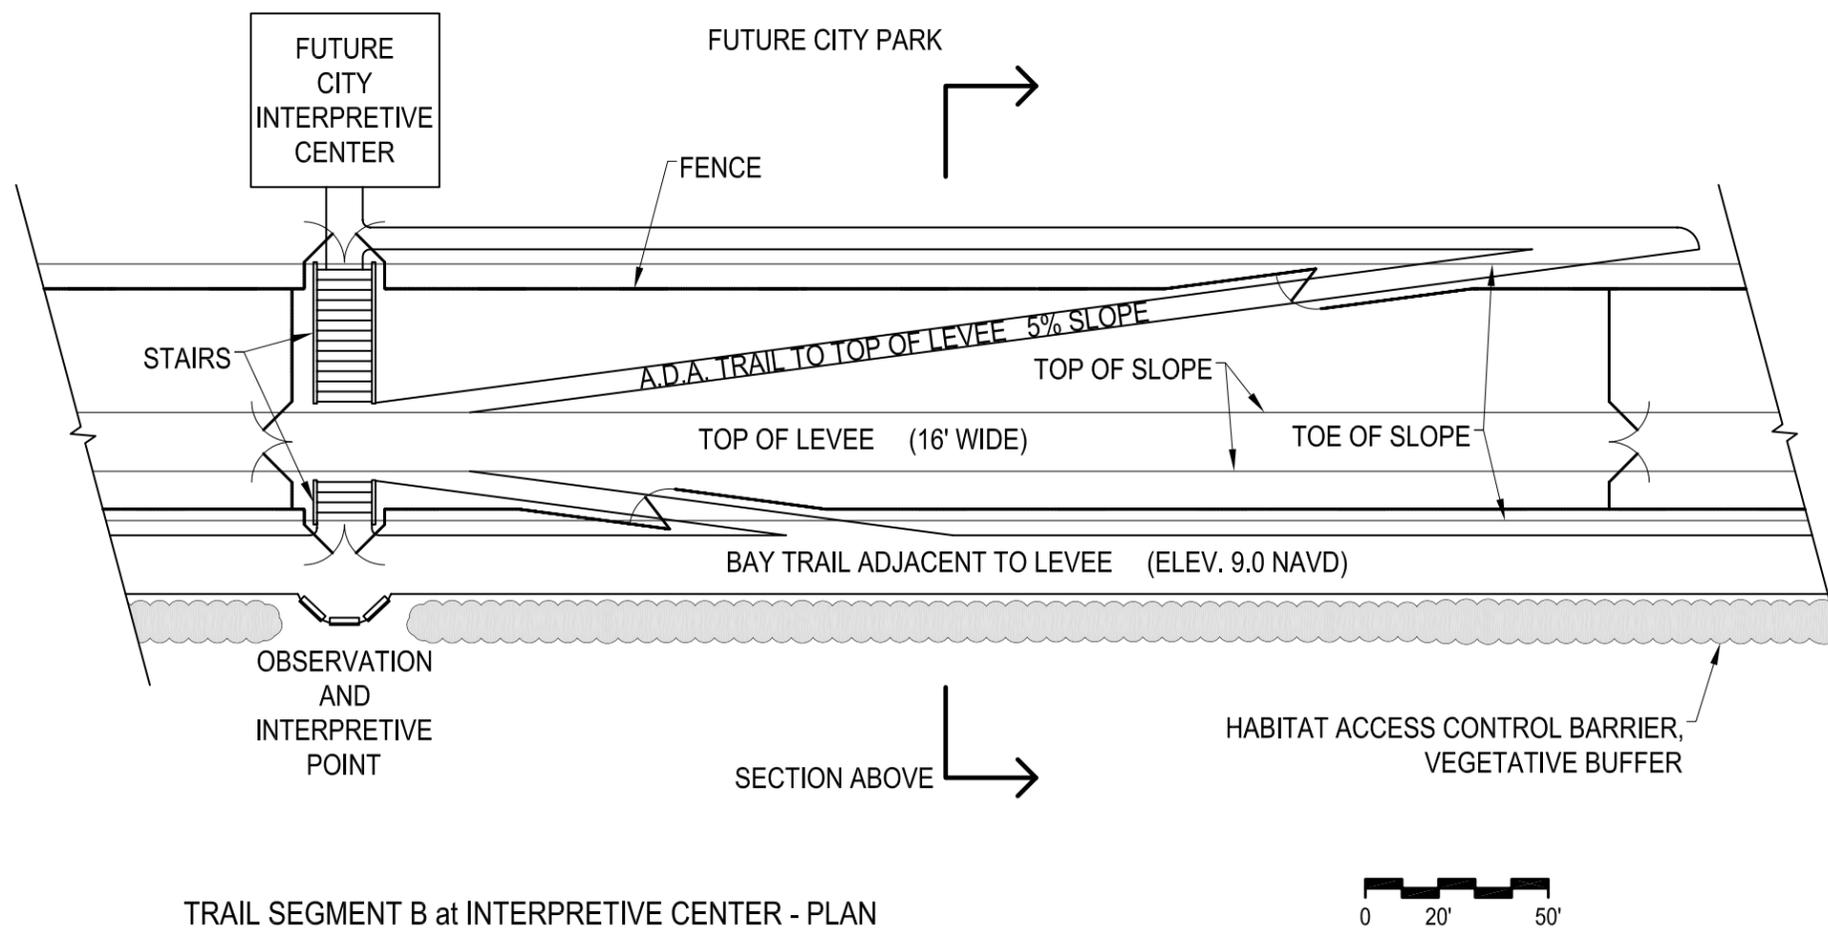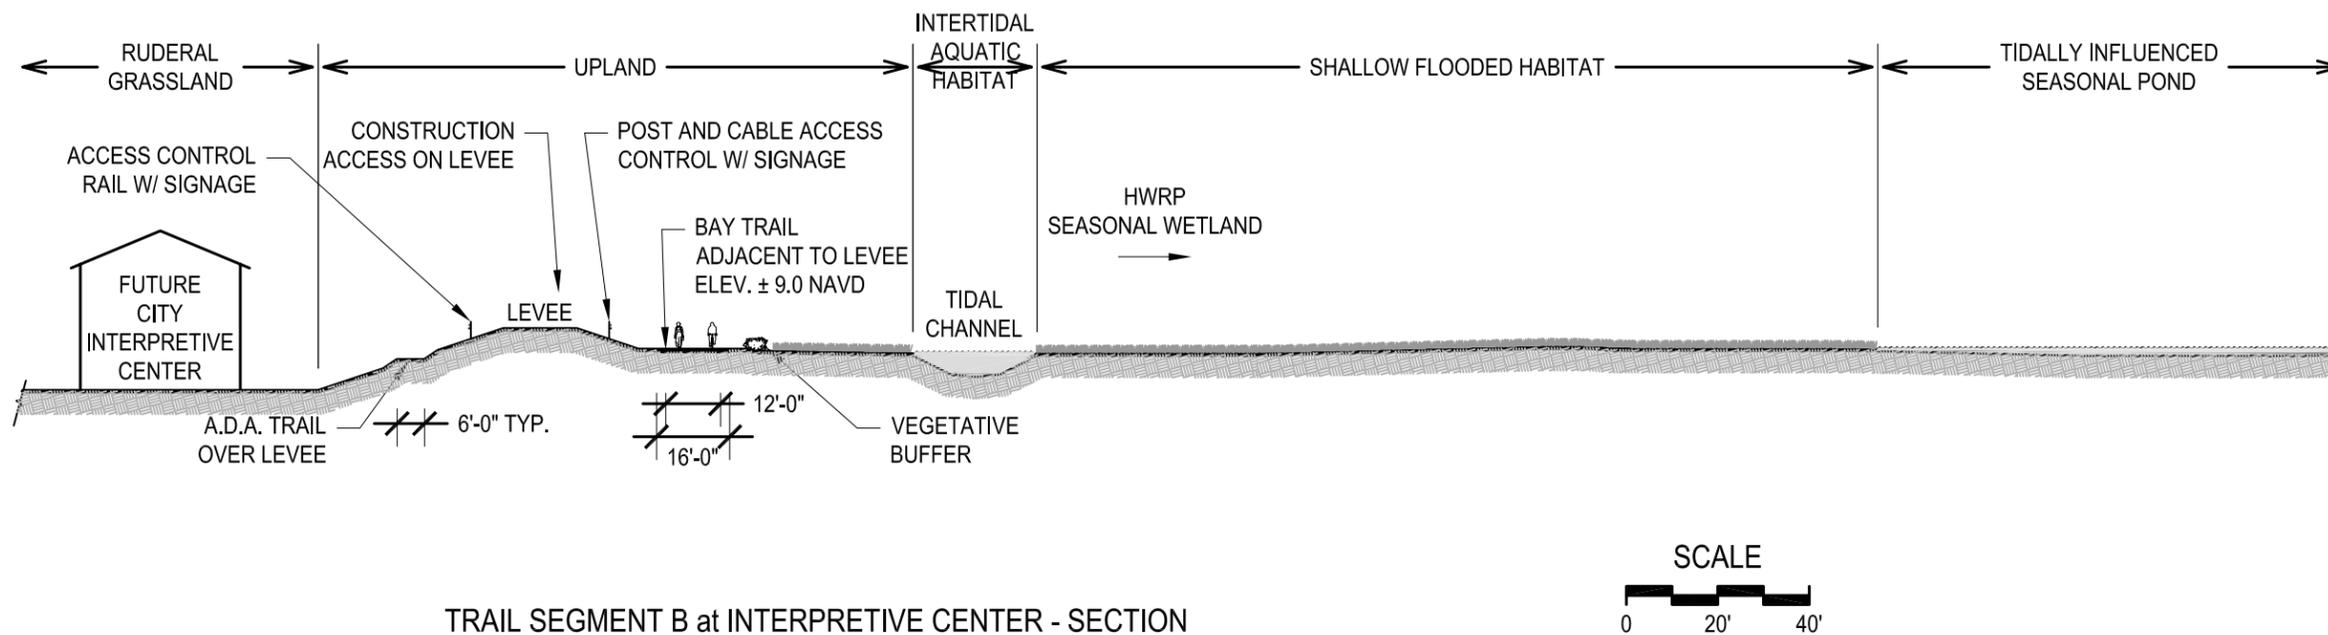


HAMILTON  
WETLAND  
RESTORATION  
PROJECT

**PUBLIC  
ACCESS  
PLAN**

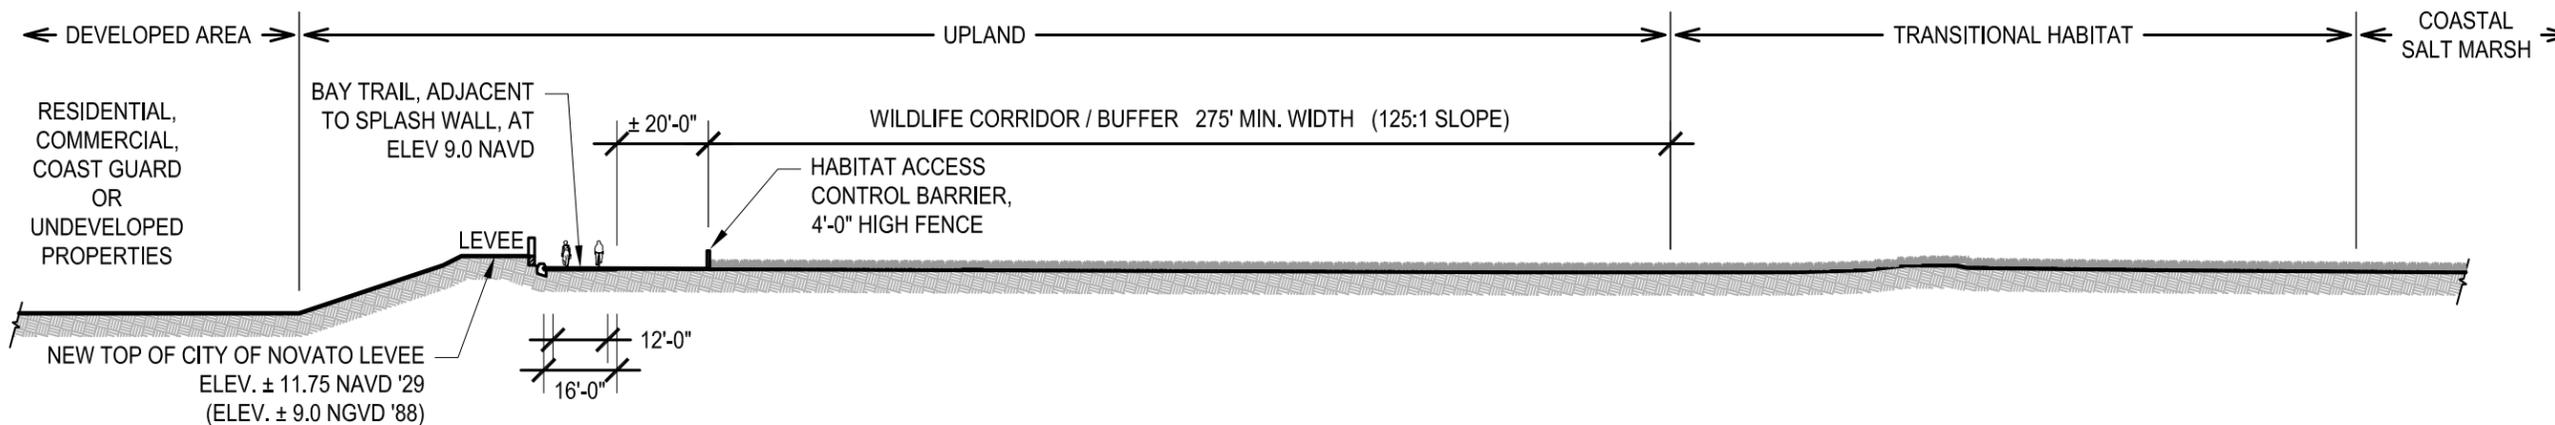

TRAIL SEGMENT C at CITY OF NOVATO LEVEE - SECTION

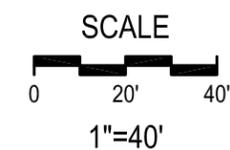

© This drawing is conceptual and for planning purposes only. Program information, scale, location of areas, and other information shown are subject to field evaluation and modification.

FIGURE S-5  
TRAIL SEGMENT C  
at  
CITY OF NOVATO  
LEVEE

DRAFT  
20 MAY 05

HAMILTON  
WETLAND  
RESTORATION  
PROJECT

**PUBLIC  
ACCESS  
PLAN**

SCALE  
AS  
NOTED

© This drawing is conceptual and for planning purposes only. Program information, scale, location of areas, and other information shown are subject to field evaluation and modification.

FIGURES S-6, S-7  
TRAIL SEGMENT D  
at  
NAVY BALLFIELDS  
(OPTIONS 1 & 2)

DRAFT  
20 MAY 05

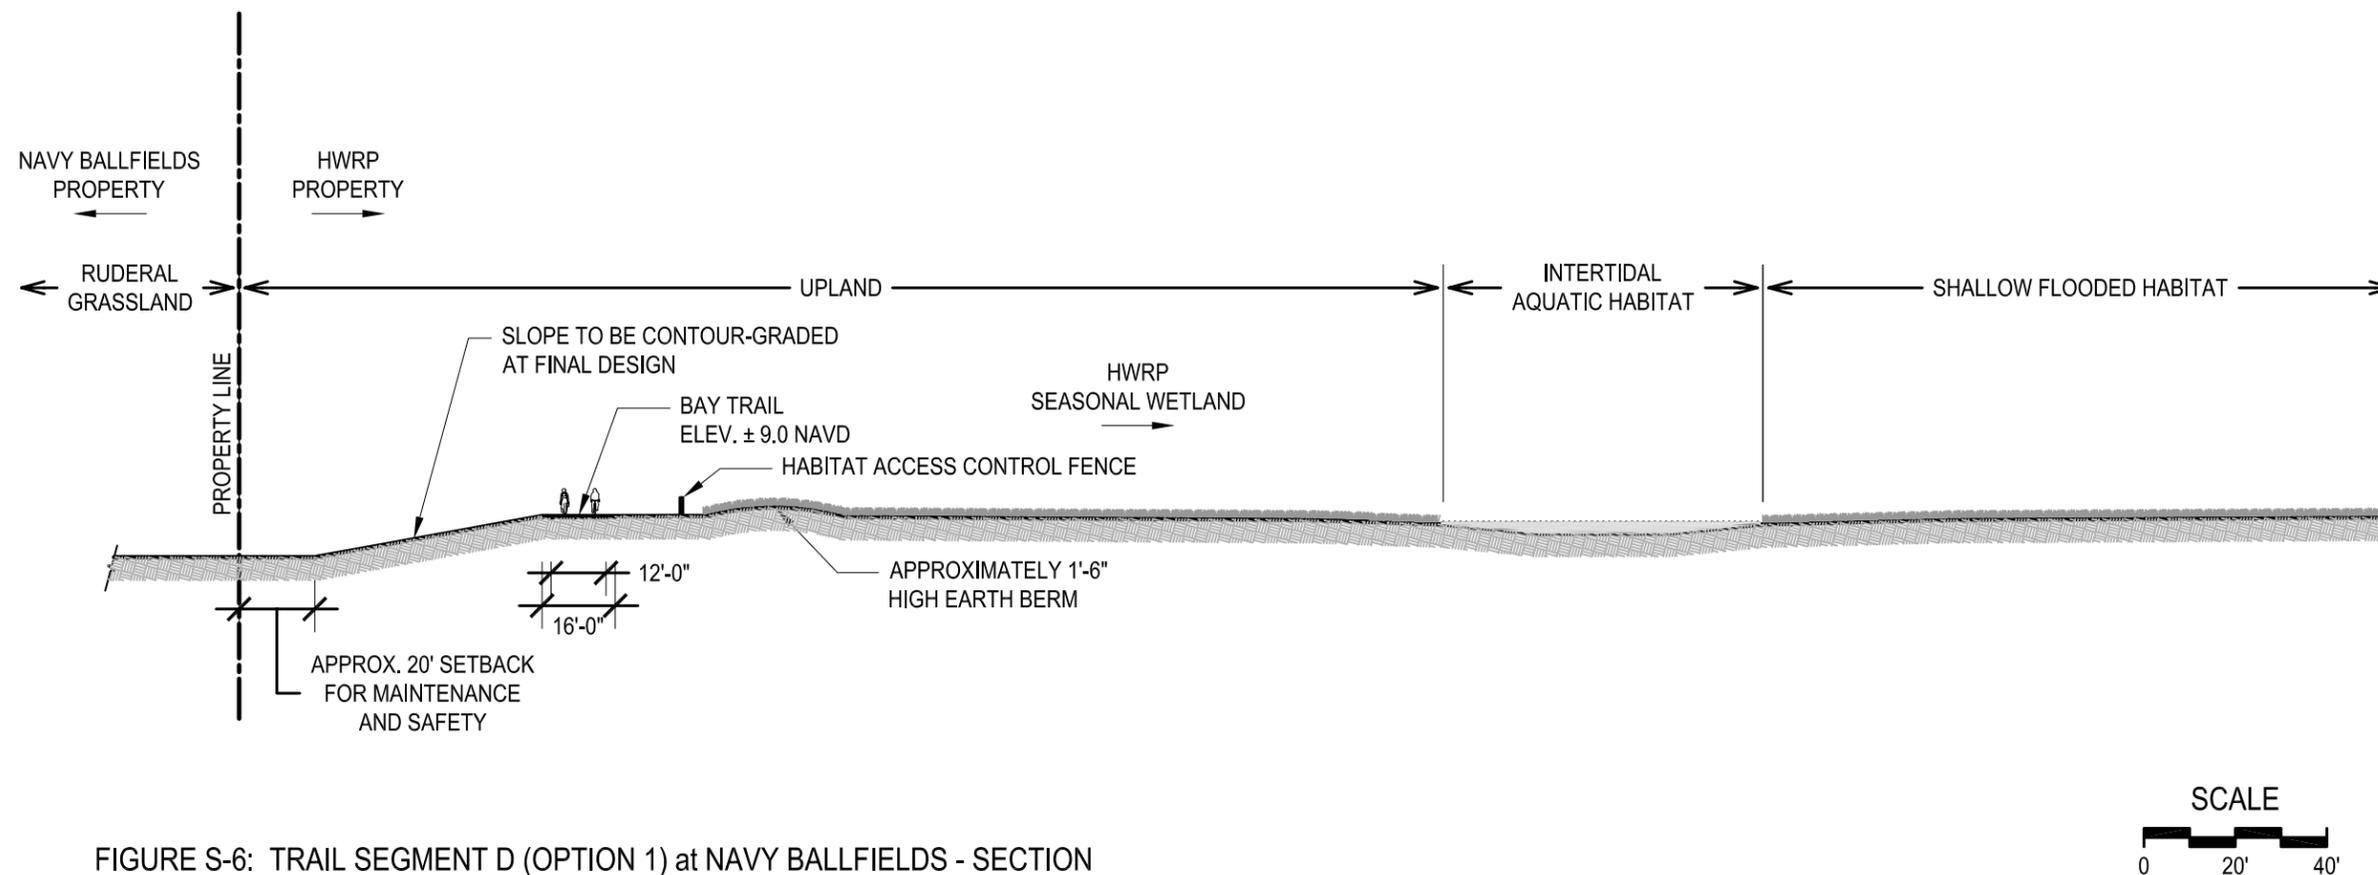


FIGURE S-6: TRAIL SEGMENT D (OPTION 1) at NAVY BALLFIELDS - SECTION


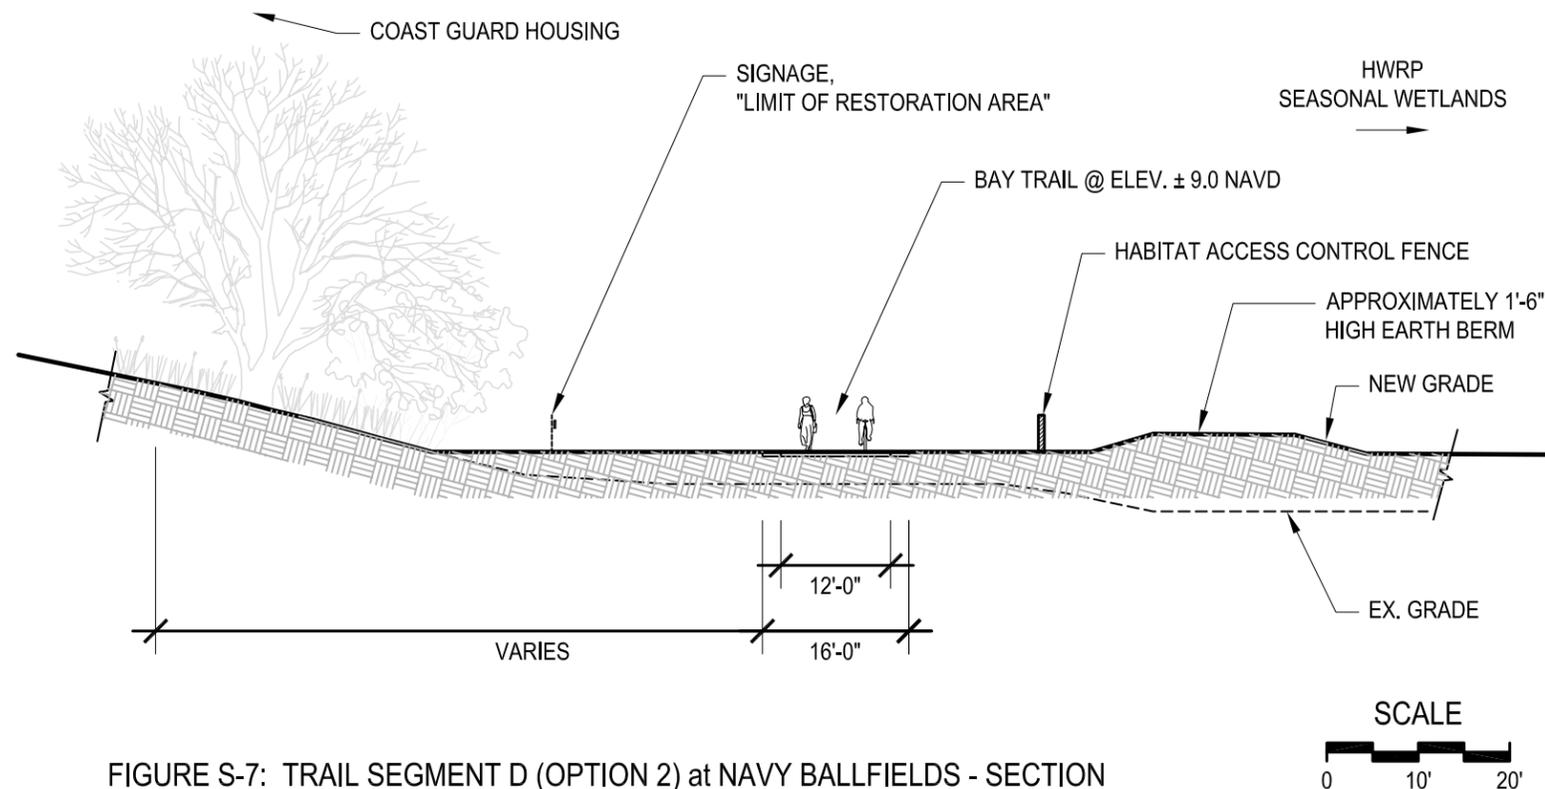



FIGURE S-7: TRAIL SEGMENT D (OPTION 2) at NAVY BALLFIELDS - SECTION

HAMILTON  
WETLAND  
RESTORATION  
PROJECT

**PUBLIC  
ACCESS  
PLAN**

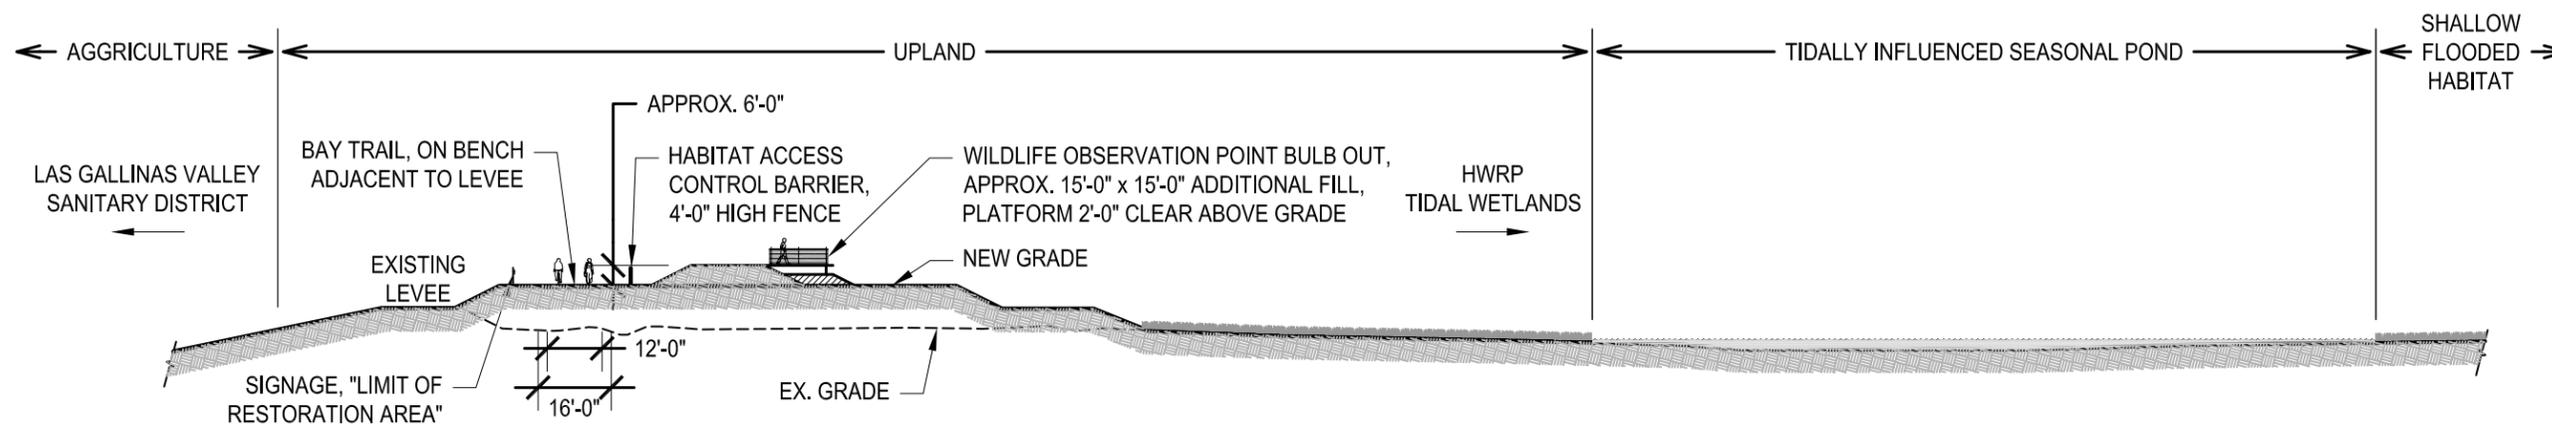

TRAIL SEGMENT E at SOUTH LEVEE - SECTION

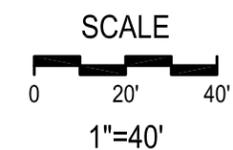

© This drawing is conceptual and for planning purposes only. Program information, scale, location of areas, and other information shown are subject to field evaluation and modification.

FIGURE S-8  
TRAIL SEGMENT E  
at  
SOUTH LEVEE

DRAFT  
20 MAY 05


HAMILTON  
WETLAND  
RESTORATION  
PROJECT

PUBLIC  
ACCESS  
PLAN

© This drawing is conceptual and for planning purposes only. Program information, scale, location of areas, and other information shown are subject to field evaluation and modification.

FIGURE C-1  
WILDLIFE USES AND  
CONNECTIONS

DRAFT  
20 MAY 05

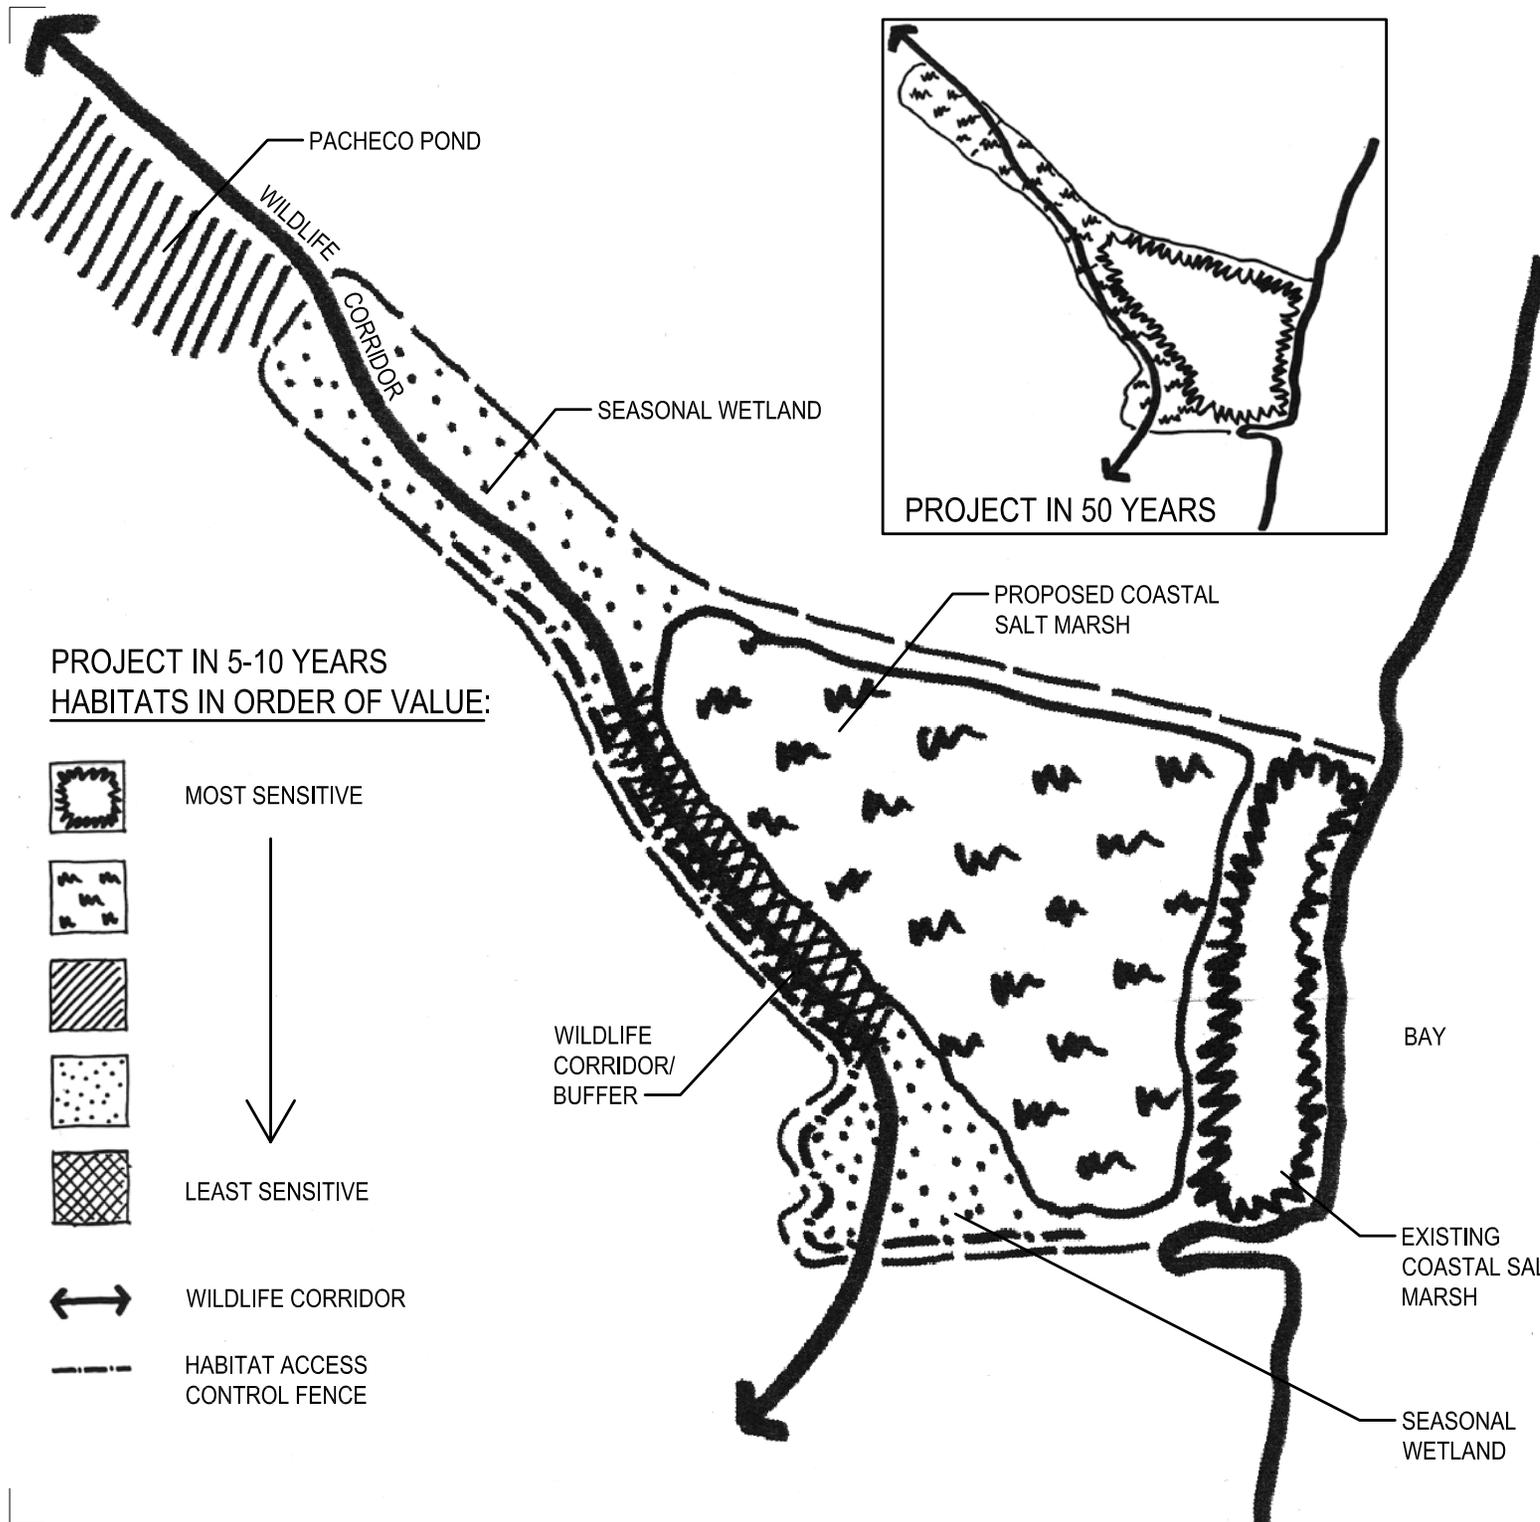

PROJECT IN 5-10 YEARS  
HABITATS IN ORDER OF VALUE:



MOST SENSITIVE




LEAST SENSITIVE



WILDLIFE CORRIDOR



HABITAT ACCESS  
CONTROL FENCE

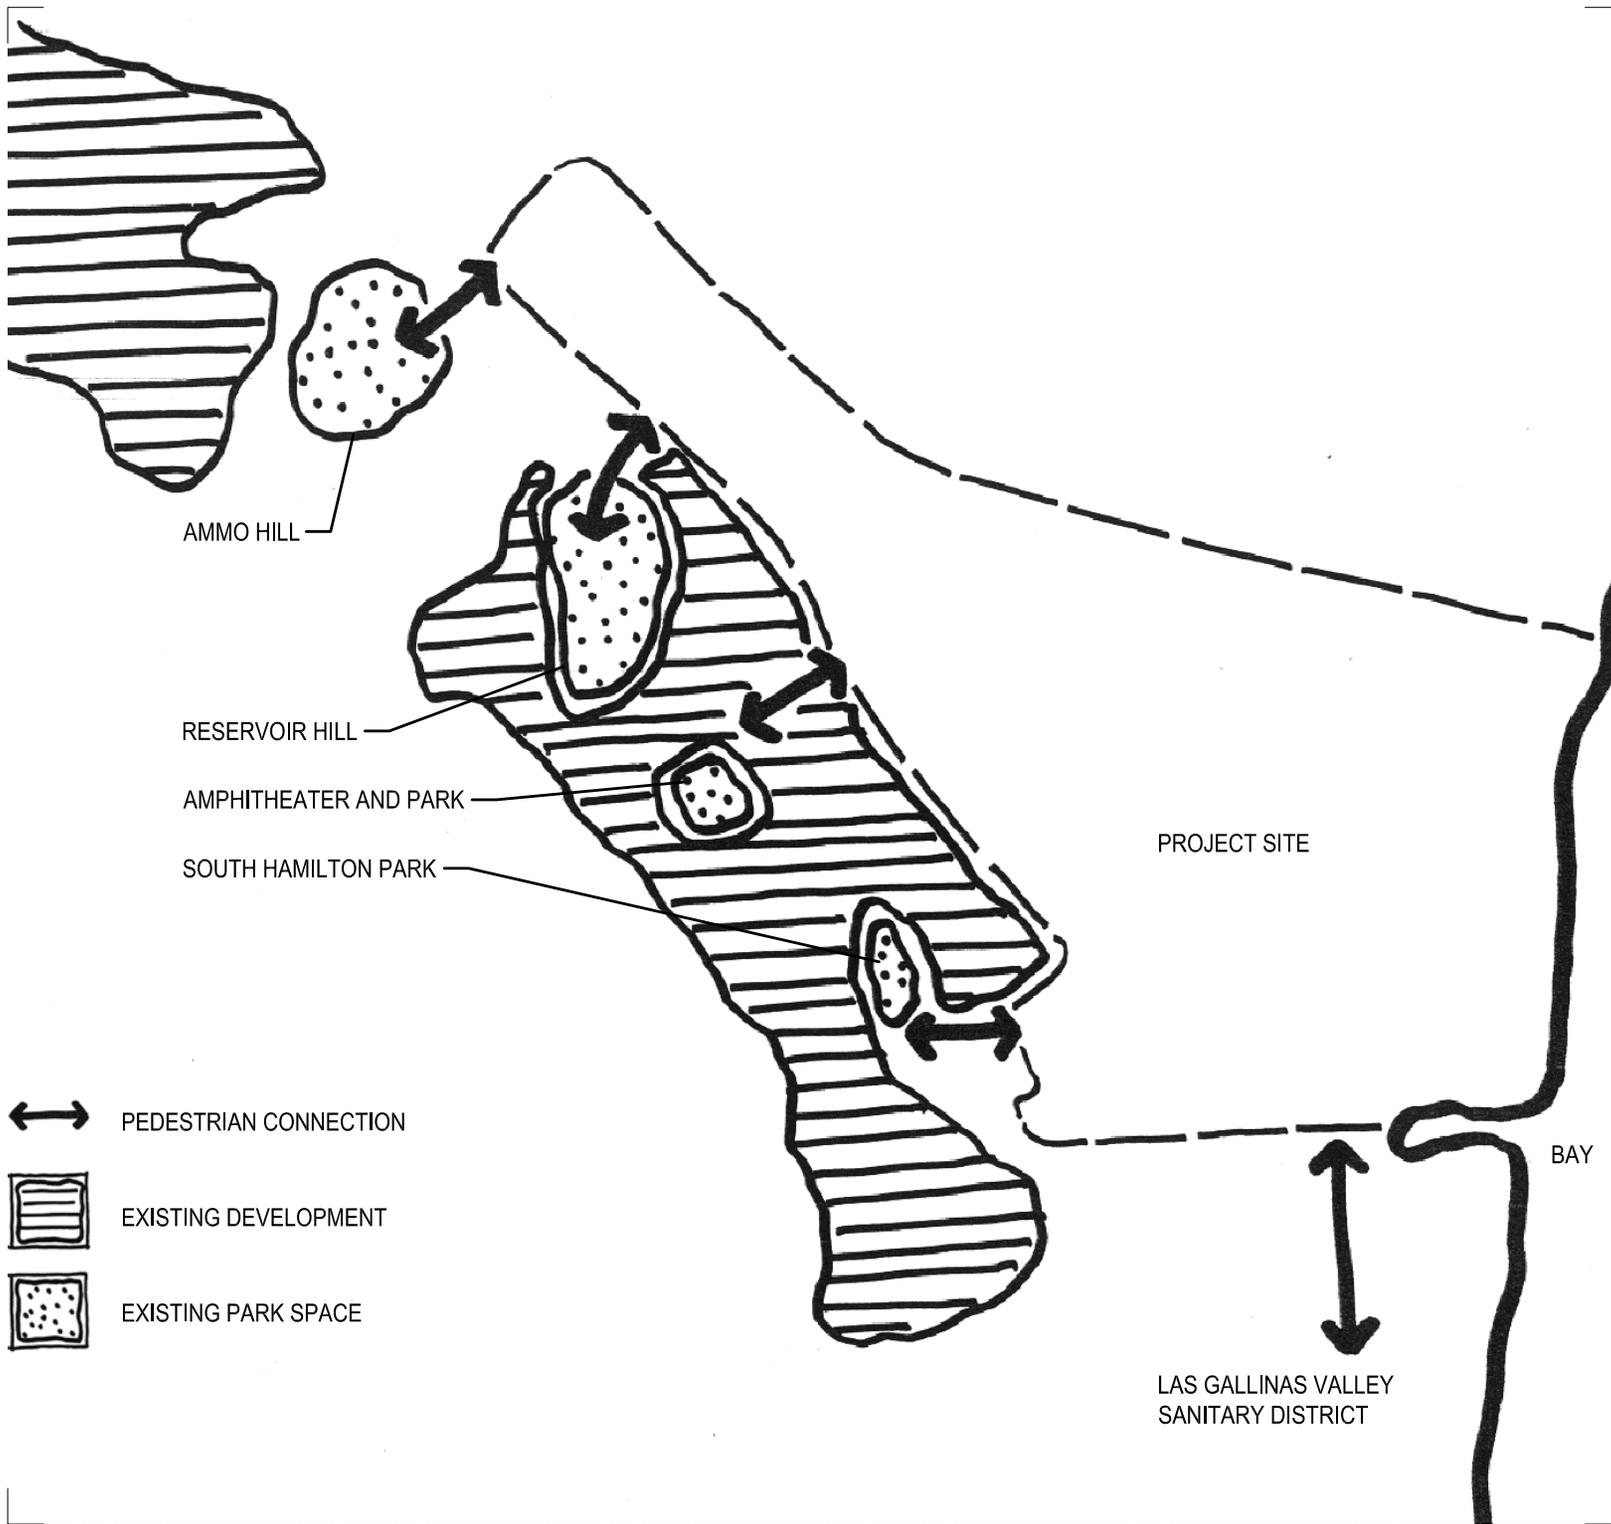


HAMILTON  
WETLAND  
RESTORATION  
PROJECT

**PUBLIC  
ACCESS  
PLAN**

© This drawing is conceptual and for planning purposes only. Program information, scale, location of areas, and other information shown are subject to field evaluation and modification.

FIGURE C-2  
**HUMAN USES AND  
CONNECTIONS**

DRAFT  
20 MAY 05

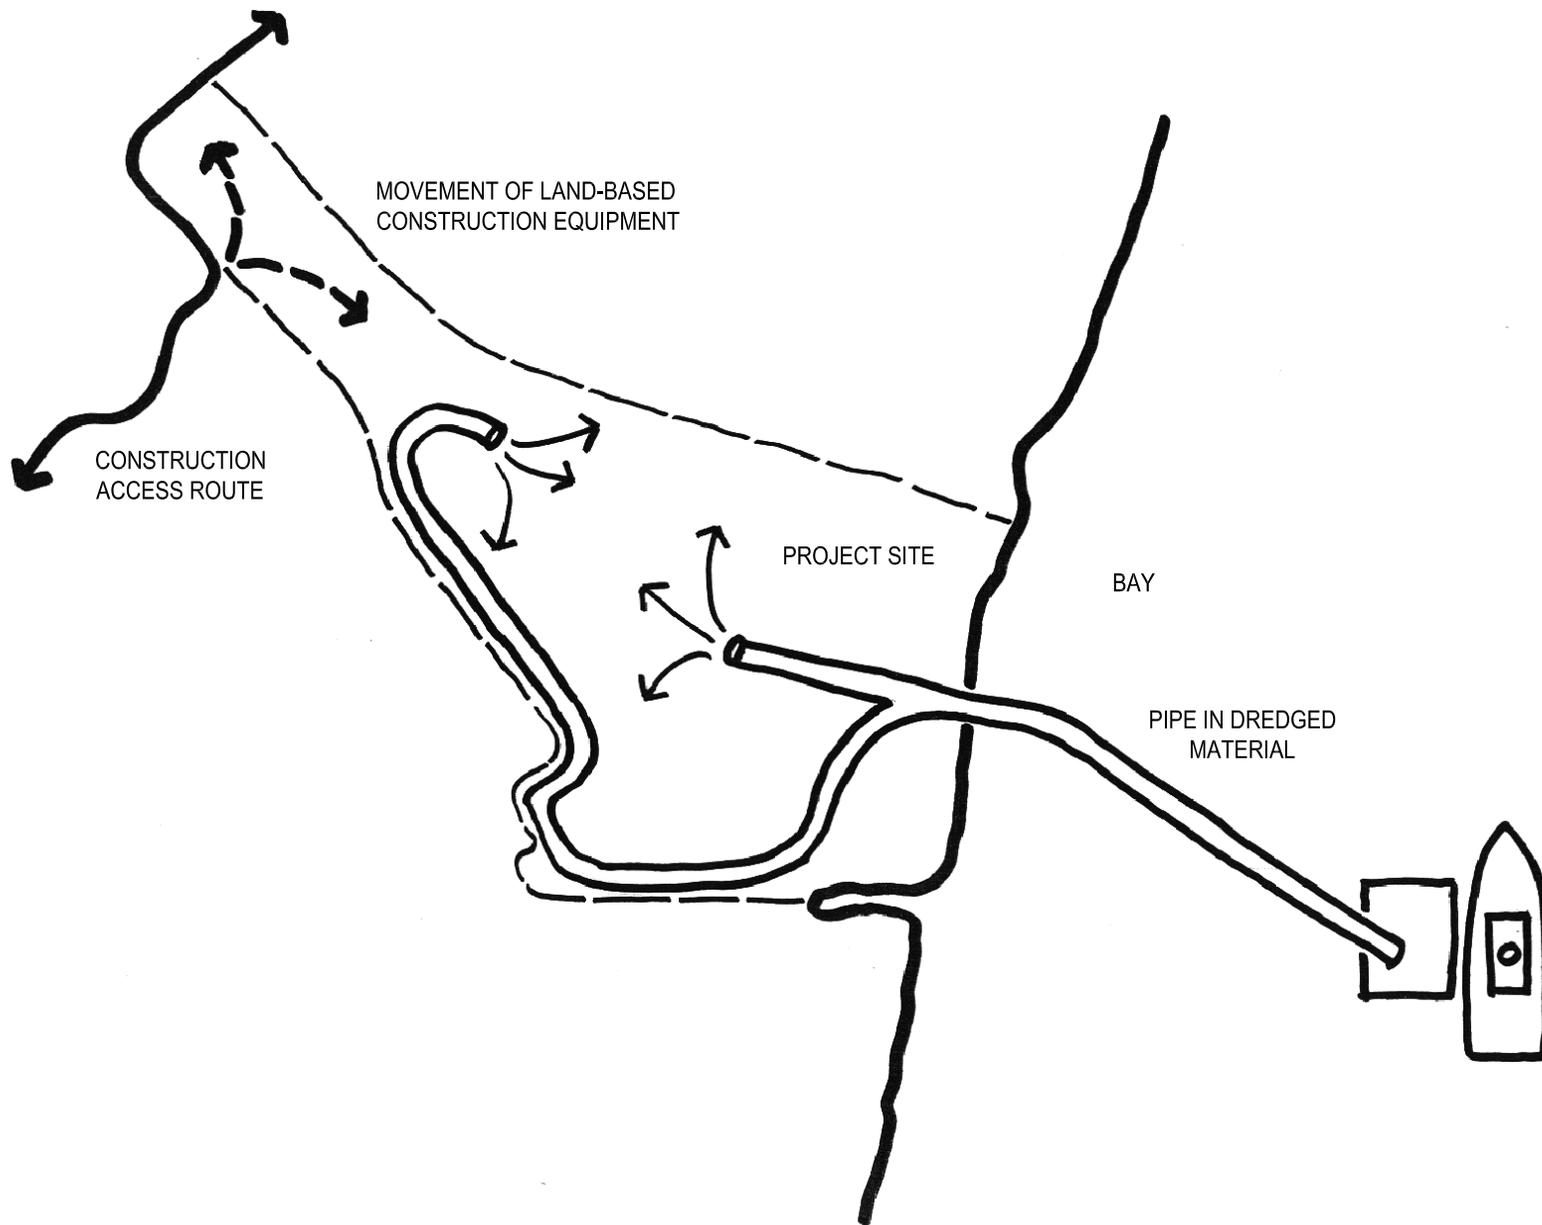


HAMILTON  
WETLAND  
RESTORATION  
PROJECT

**PUBLIC  
ACCESS  
PLAN**

© This drawing is conceptual and for planning purposes only. Program information, scale, location of areas, and other information shown are subject to field evaluation and modification.

FIGURE C-3  
**CONSTRUCTION  
MOVEMENT**

DRAFT  
20 MAY 05

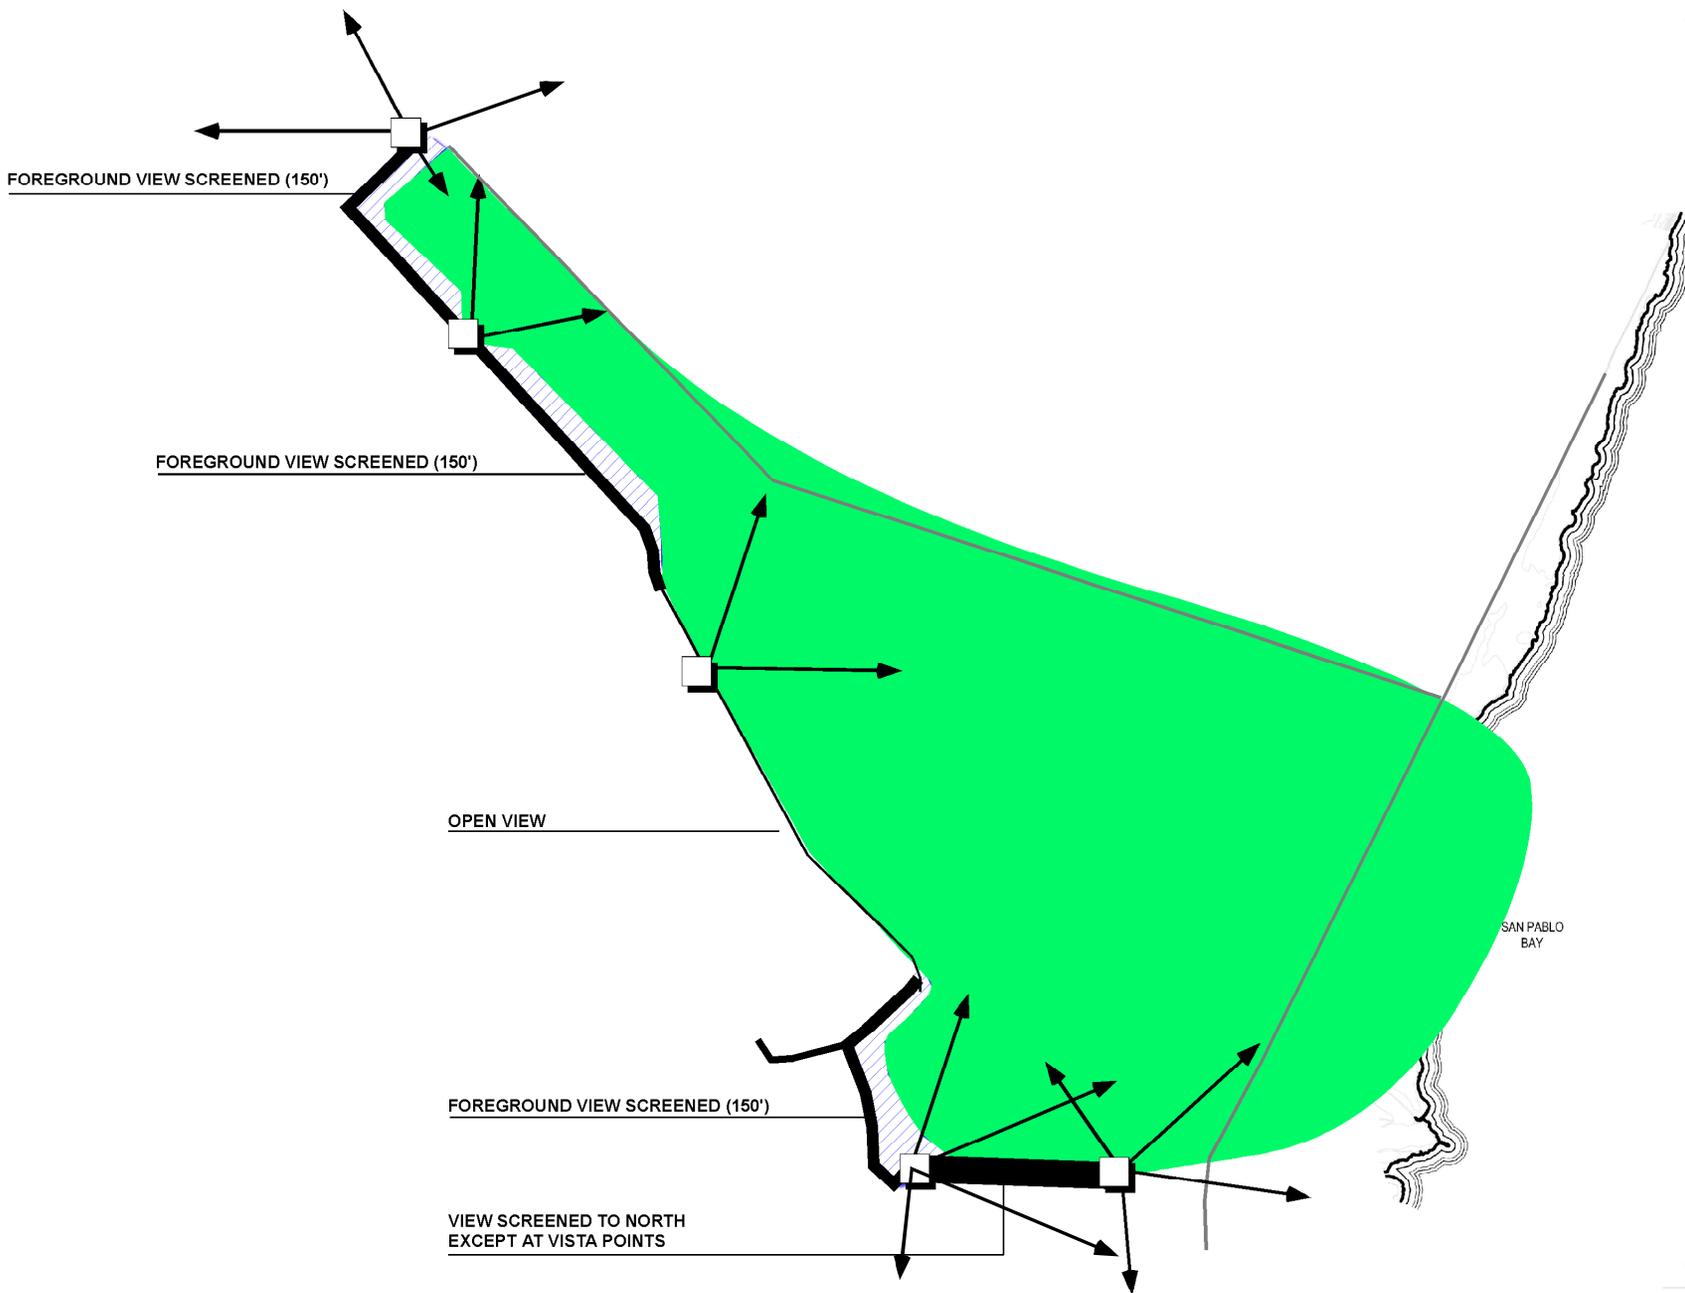

HAMILTON  
WETLAND  
RESTORATION  
PROJECT

**PUBLIC  
ACCESS  
DESIGN PLAN**

- VISIBLE AREA
- AREA SCREENED FROM FOREGROUND VIEW
- VISTA POINTS

**TRAIL VIEW CHARACTERISTICS**

- OPEN VIEWS
- FOREGROUND VIEW SCREENED (150')
- NO VIEWS TO PROJECT

SCALE

0 500' 1000'

NORTH


© This drawing is conceptual and for planning purposes only. Program information, scale, location of areas, and other information shown are subject to field evaluation and modification.

FIGURE C-4  
PROJECT  
VISIBILITY FROM  
BAY TRAIL

DRAFT  
5/18/05

HAMILTON  
WETLAND  
RESTORATION  
PROJECT

**PUBLIC  
ACCESS  
PLAN**

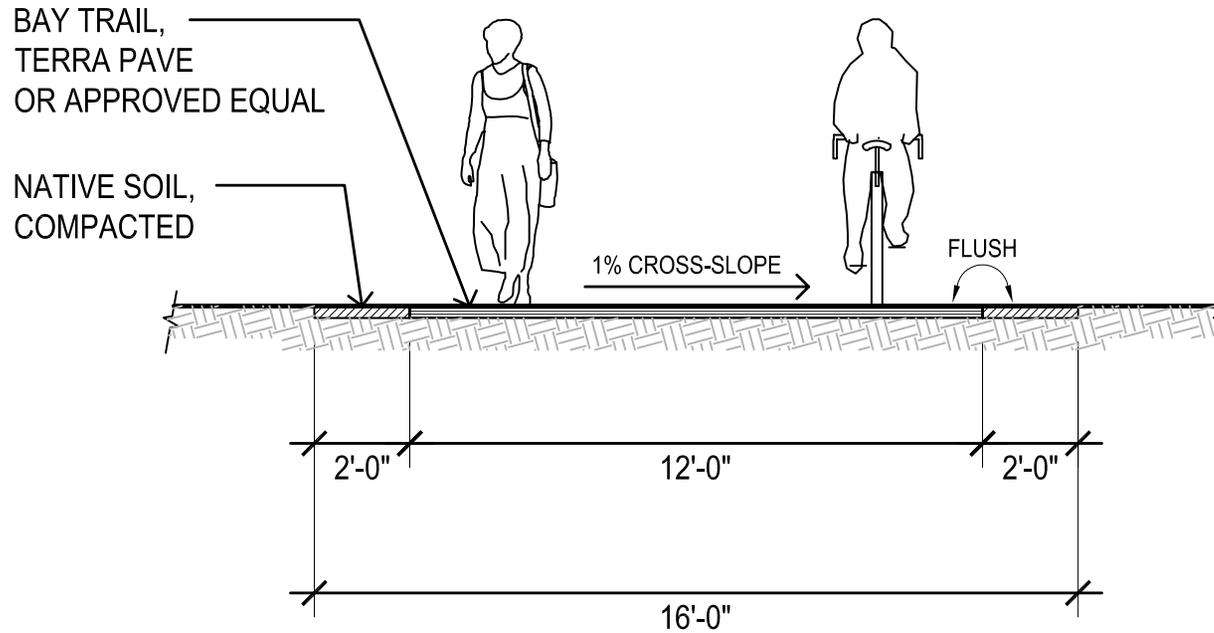

BAY TRAIL,  
TERRA PAVE  
OR APPROVED EQUAL

NATIVE SOIL,  
COMPACTED

1% CROSS-SLOPE

FLUSH

2'-0"

12'-0"

2'-0"

16'-0"

TRAIL - SECTION

SCALE: 1/4" = 1'-0"



© This drawing is conceptual and for planning purposes only. Program information, scale, location of areas, and other information shown are subject to field evaluation and modification.


FIGURE D-1

TRAIL  
DETAIL


DRAFT  
20 MAY 05

HAMILTON  
WETLAND  
RESTORATION  
PROJECT

**PUBLIC  
ACCESS  
PLAN**

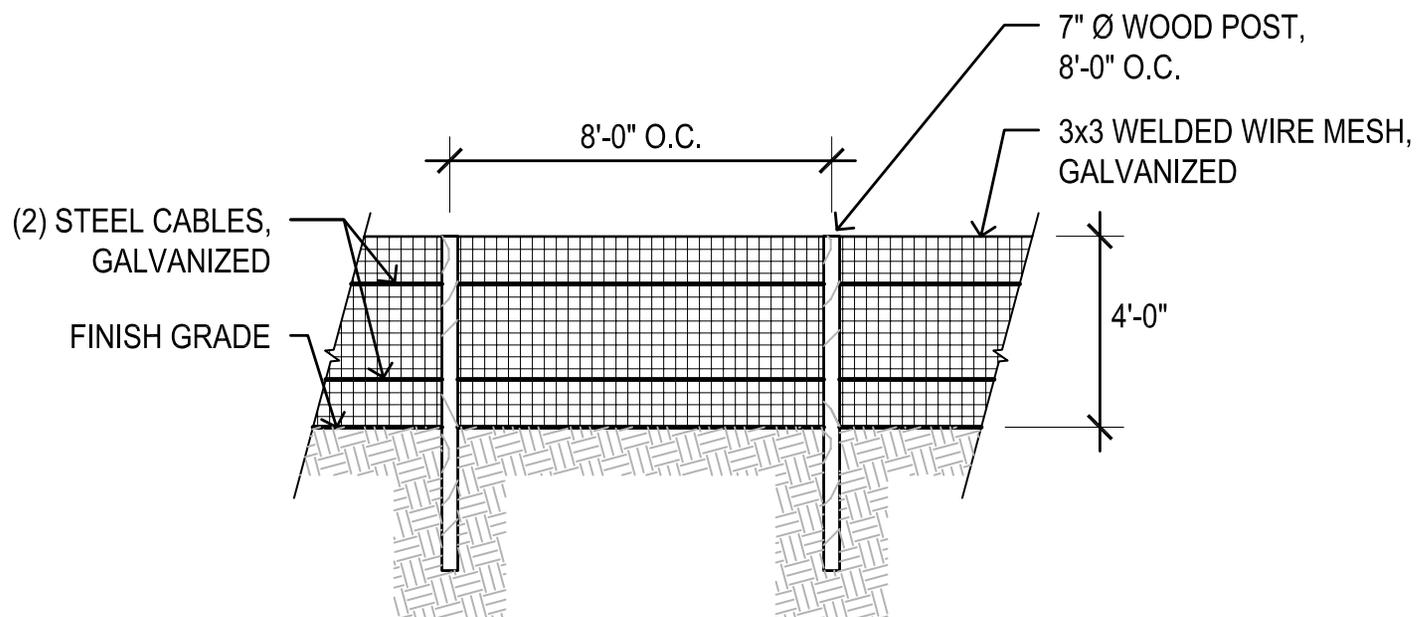

© This drawing is conceptual and for planning purposes only. Program information, scale, location of areas, and other information shown are subject to field evaluation and modification.

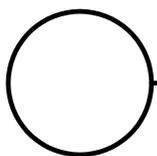

HABITAT ACCESS CONTROL FENCE - ELEVATION

SCALE: 1/4" = 1'-0"




FIGURE D-2  
HABITAT ACCESS  
CONTROL FENCE  
DETAIL

DRAFT  
20 MAY 05

## SEGMENTS A and D

### Assumptions:


- Seasonal wetland 3' below trail elevation
- Grasses and herbaceous plants at 1' height
- Human eye level at 5'-6" height
- Bird eye level at 6" height

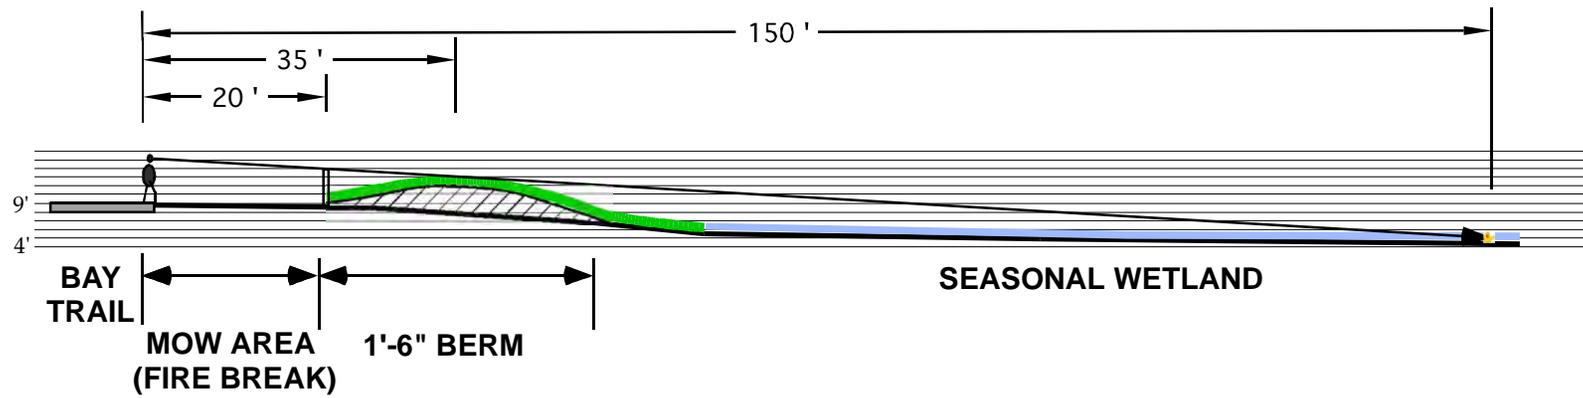

## EARTH BERM FOR FOREGROUND VIEW SCREENING (150')

HAMILTON  
WETLAND  
RESTORATION  
PROJECT


PUBLIC  
ACCESS  
PLAN

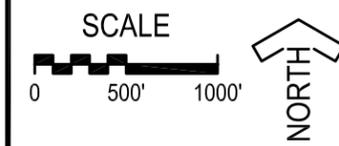

© This drawing is conceptual and for planning purposes only. Program information, scale, location of areas, and other information shown are subject to field evaluation and modification.

FIGURE P-3  
PROPOSED  
PUBLIC ACCESS PLAN

DRAFT  
20 MAY 05

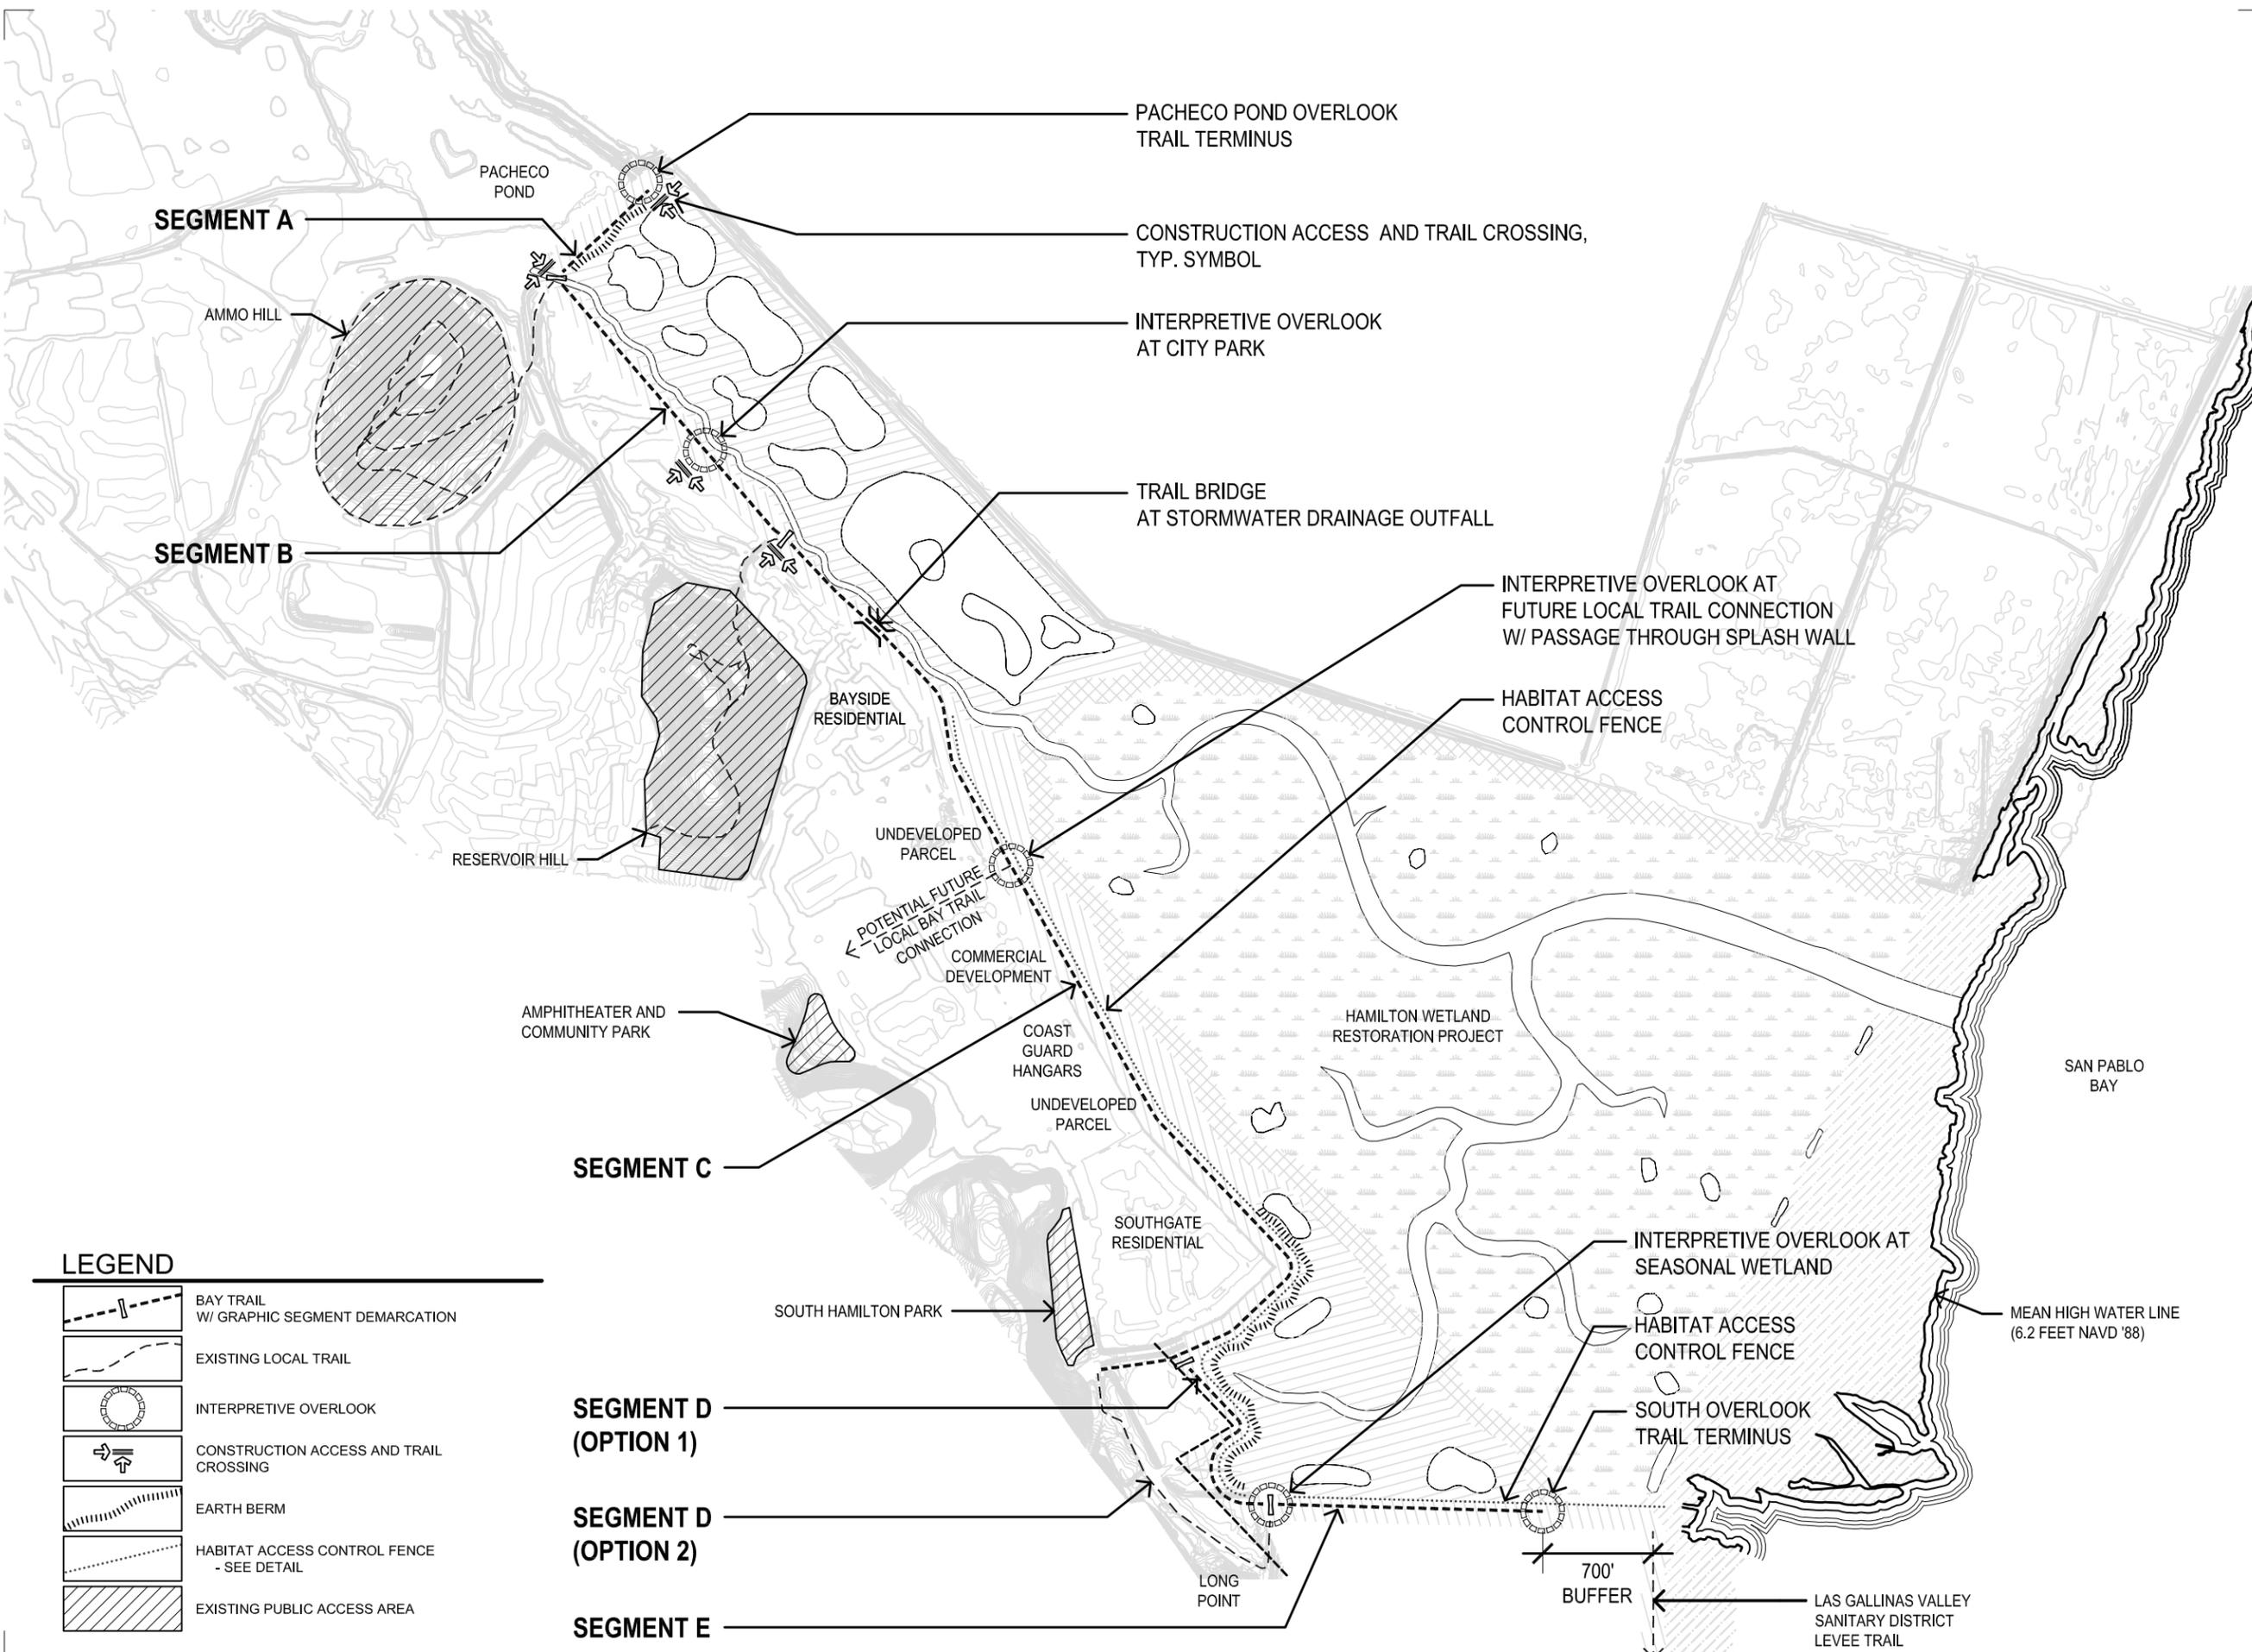

SEGMENT A

SEGMENT B

SEGMENT C

SEGMENT D  
(OPTION 1)

SEGMENT D  
(OPTION 2)

SEGMENT E

PACHECO POND

AMMO HILL

RESERVOIR HILL

AMPHITHEATER AND  
COMMUNITY PARK

SOUTH HAMILTON PARK

BAYSIDE  
RESIDENTIAL

UNDEVELOPED  
PARCEL

POTENTIAL FUTURE  
LOCAL BAY TRAIL  
CONNECTION

COMMERCIAL  
DEVELOPMENT

COAST  
GUARD  
HANGARS

UNDEVELOPED  
PARCEL

SOUTHGATE  
RESIDENTIAL

LONG  
POINT

PACHECO POND OVERLOOK  
TRAIL TERMINUS

CONSTRUCTION ACCESS AND TRAIL CROSSING,  
TYP. SYMBOL

INTERPRETIVE OVERLOOK  
AT CITY PARK

TRAIL BRIDGE  
AT STORMWATER DRAINAGE OUTFALL

INTERPRETIVE OVERLOOK AT  
FUTURE LOCAL TRAIL CONNECTION  
W/ PASSAGE THROUGH SPLASH WALL

HABITAT ACCESS  
CONTROL FENCE

HAMILTON WETLAND  
RESTORATION PROJECT

INTERPRETIVE OVERLOOK AT  
SEASONAL WETLAND

HABITAT ACCESS  
CONTROL FENCE

SOUTH OVERLOOK  
TRAIL TERMINUS




SAN PABLO  
BAY

MEAN HIGH WATER LINE  
(6.2 FEET NAVD '88)

700'  
BUFFER

LAS GALLINAS VALLEY  
SANITARY DISTRICT  
LEVEE TRAIL

LEGEND

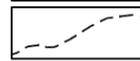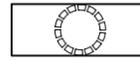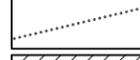-  BAY TRAIL  
W/ GRAPHIC SEGMENT DEMARCATION
-  EXISTING LOCAL TRAIL
-  INTERPRETIVE OVERLOOK
-  CONSTRUCTION ACCESS AND TRAIL  
CROSSING
-  EARTH BERM
-  HABITAT ACCESS CONTROL FENCE  
- SEE DETAIL
-  EXISTING PUBLIC ACCESS AREA

HAMILTON  
WETLAND  
RESTORATION  
PROJECT

PUBLIC  
ACCESS  
PLAN

**AMMO HILL**  
-City of Novato  
Trail

**PROPOSED CITY PARK & INTERPRETIVE CENTER**  
-City of Novato  
Interpretive Center  
Parking  
Restrooms  
Trash & Recycling Receptacles  
Access Area (10-20 parking spaces, restrooms, and information kiosk)

**RESERVOIR HILL**  
-City of Novato  
Parking (4 spaces existing)  
Bay Trail Connector  
Trash & Recycling Receptacles

**POTENTIAL FUTURE LOCAL TRAIL CONNECTION**  
-City of Novato  
Bay Trail Parking  
Trash & Recycling Receptacles

**AMPHITHEATER AND COMMUNITY PARK**  
-City of Novato

**SOUTH HAMILTON PARK**  
-City of Novato  
Ballfields  
Playground  
Parking (approx. 36 spaces existing)  
Portable Toilets  
Trash & Recycling Receptacles  
Pet Waste Station

PACHECO  
POND

EXISTING LEVEE

EXISTING "BULGE" LEVEE

STORMWATER DRAINAGE  
OUTFALL

BAYSIDE  
RESIDENTIAL

UNDEVELOPED  
PARCEL

COMMERCIAL  
DEVELOPMENT

COAST  
GUARD  
HANGARS

UNDEVELOPED  
PARCEL

SOUTHGATE  
RESIDENTIAL

COAST  
GUARD  
HOUSING

EXISTING  
RUNWAY

EXISTING  
CITY OF NOVATO  
LEVEE / TRAIL

HAMILTON WETLAND  
RESTORATION PROJECT

STORMWATER DRAINAGE  
OUTFALL

PROPERTY LINE

EXISTING SOUTH LEVEE


LONG  
POINT

FUTURE  
BAY TRAIL  
CONNECTION

LAS GALLINAS VALLEY  
SANITARY DISTRICT  
LEVEE TRAIL

SAN PABLO  
BAY


MEAN HIGH WATER LINE  
(6.2 FEET NAVD '88)

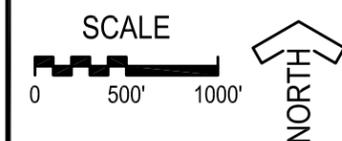

© This drawing is conceptual and for planning purposes only. Program information, scale, location of areas, and other information shown are subject to field evaluation and modification.


FIGURE P-2  
EXISTING CONDITIONS  
AND  
PUBLIC ACCESS  
FACILITIES

DRAFT  
20 MAY 05

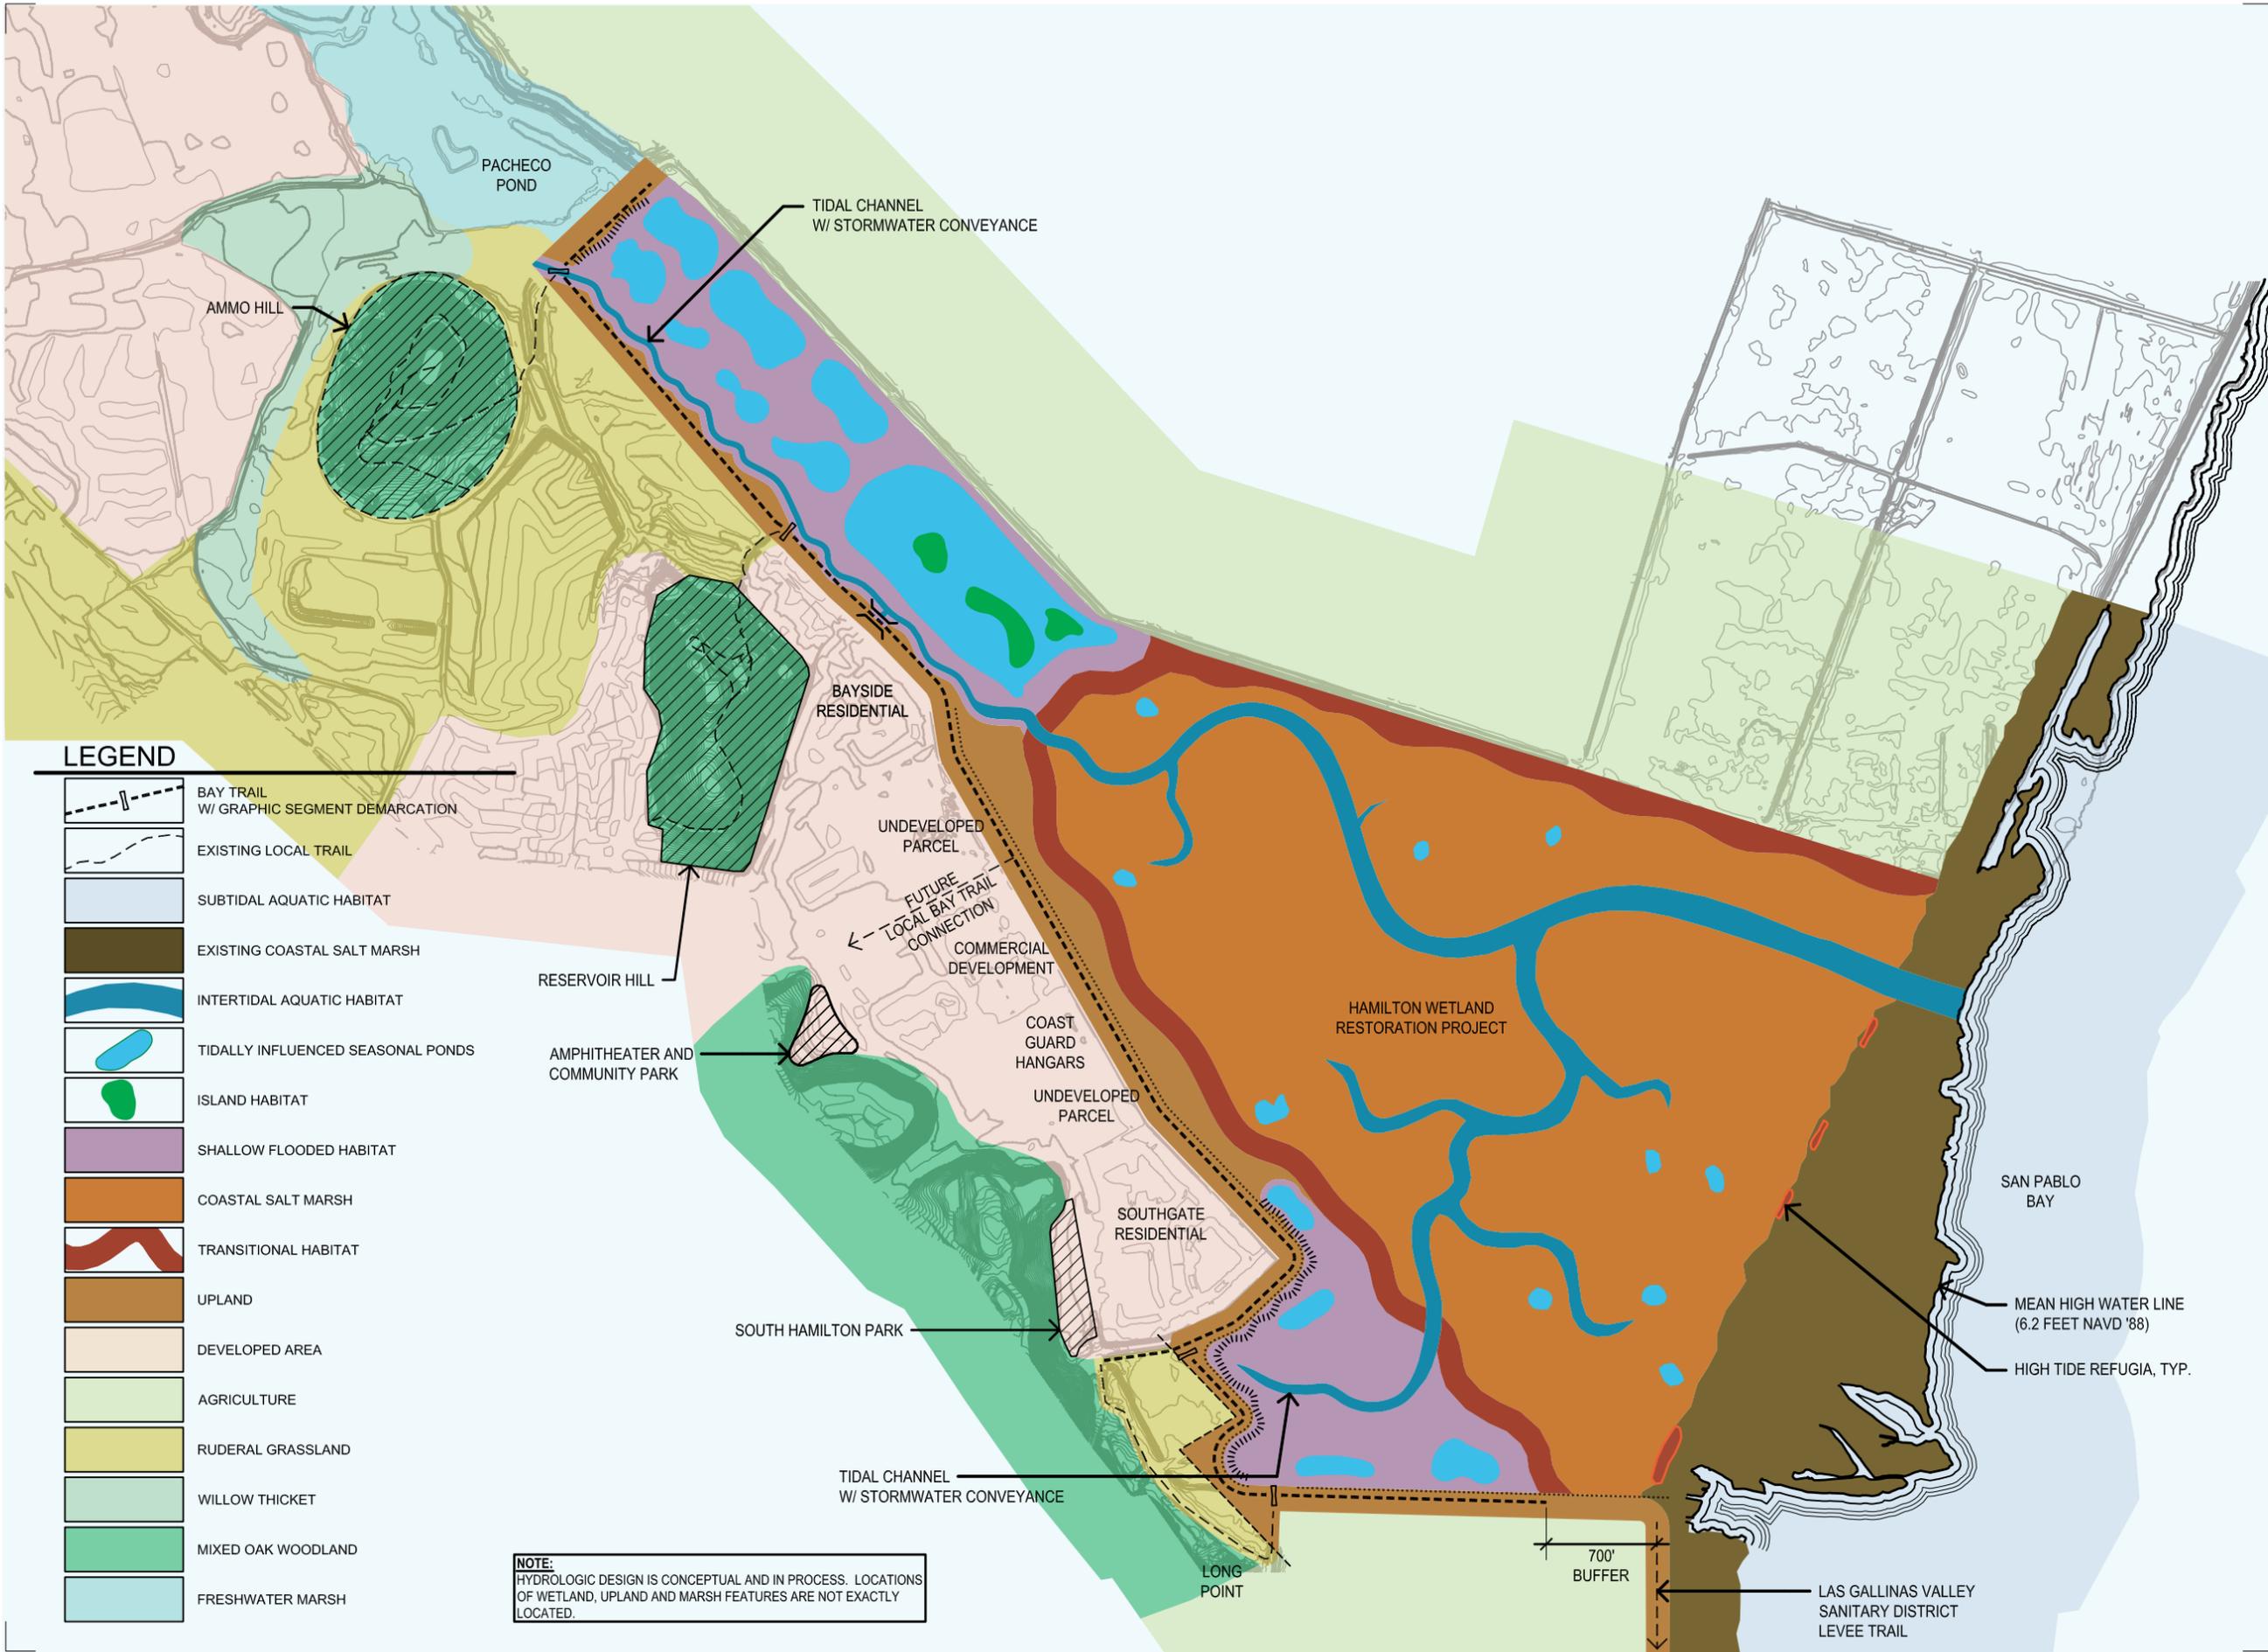

HAMILTON  
WETLAND  
RESTORATION  
PROJECT

PUBLIC  
ACCESS  
PLAN

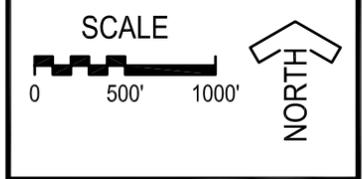



© This drawing is conceptual and for planning purposes only. Program information, scale, location of areas, and other information shown are subject to field evaluation and modification.

FIGURE P-1  
PROPOSED  
BIOLOGICAL CONTEXT  
PLAN


DRAFT  
20 MAY 05

HAMILTON  
WETLAND  
RESTORATION  
PROJECT

**PUBLIC  
ACCESS  
PLAN**

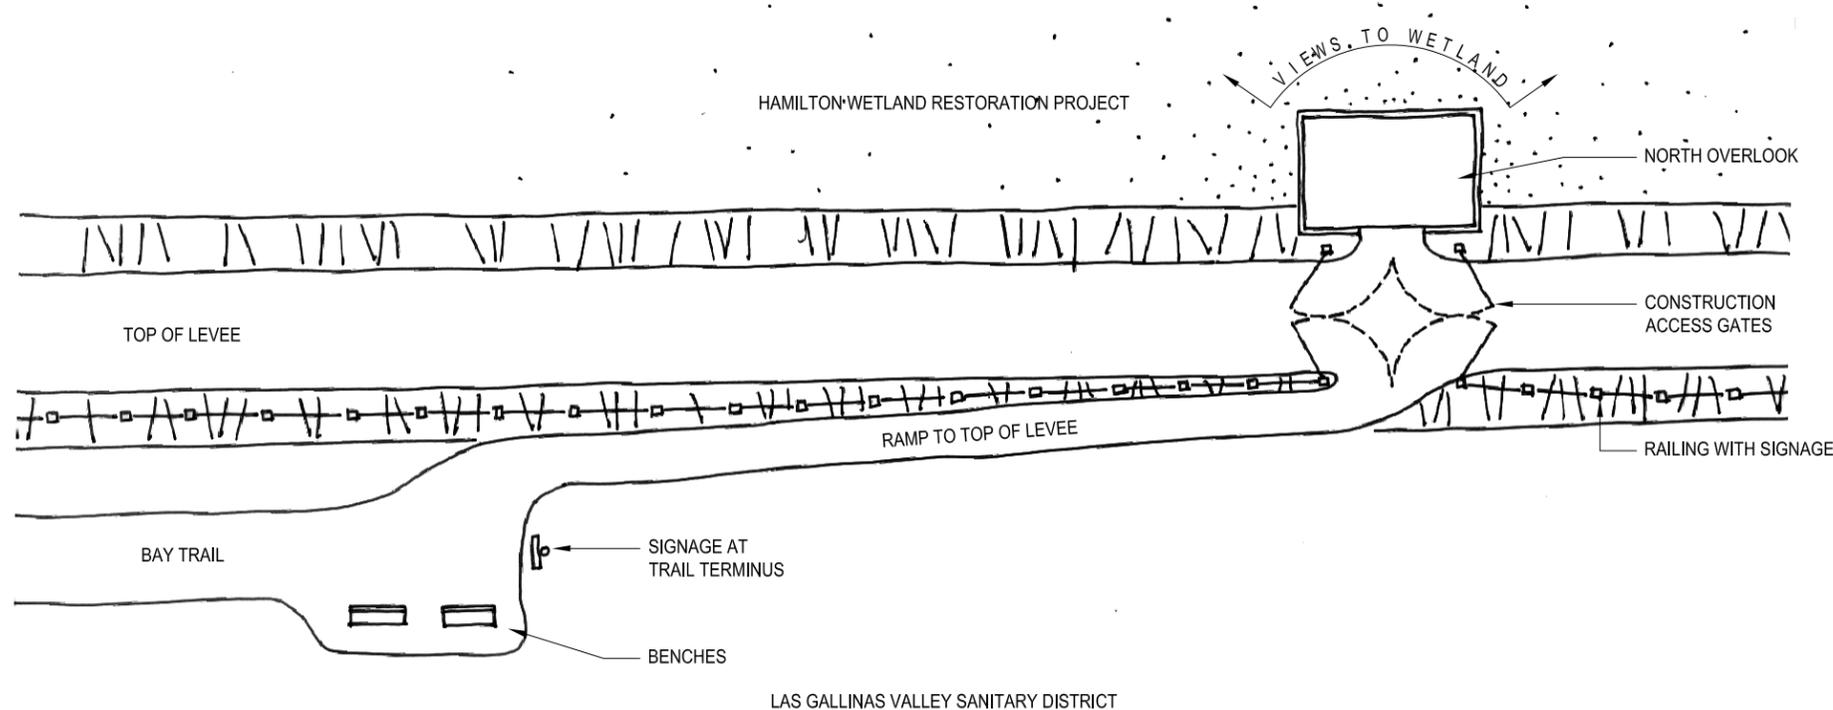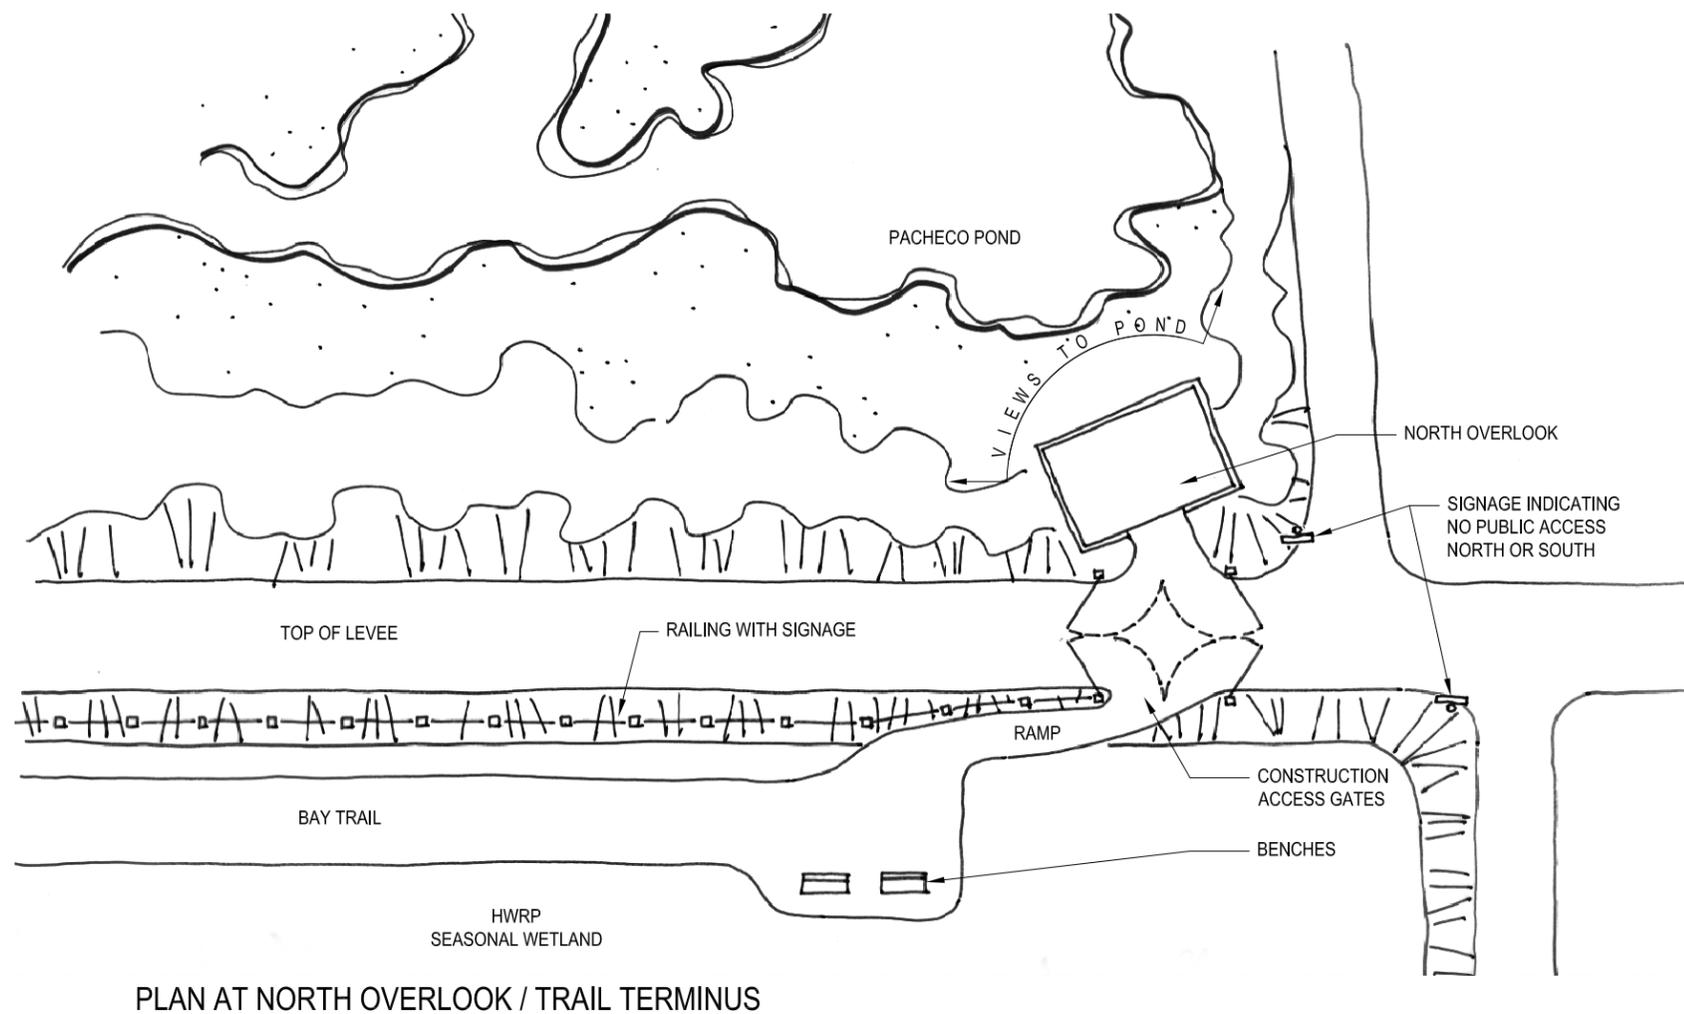

PLAN AT SOUTH OVERLOOK / TRAIL TERMINUS

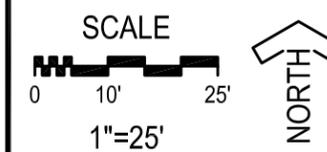



© This drawing is conceptual and for planning purposes only. Program information, scale, location of areas, and other information shown are subject to field evaluation and modification.

FIGURE O-1  
NORTH AND SOUTH  
OVERLOOKS

DRAFT  
20 MAY 05

HAMILTON  
WETLAND  
RESTORATION  
PROJECT

PUBLIC  
ACCESS  
PLAN

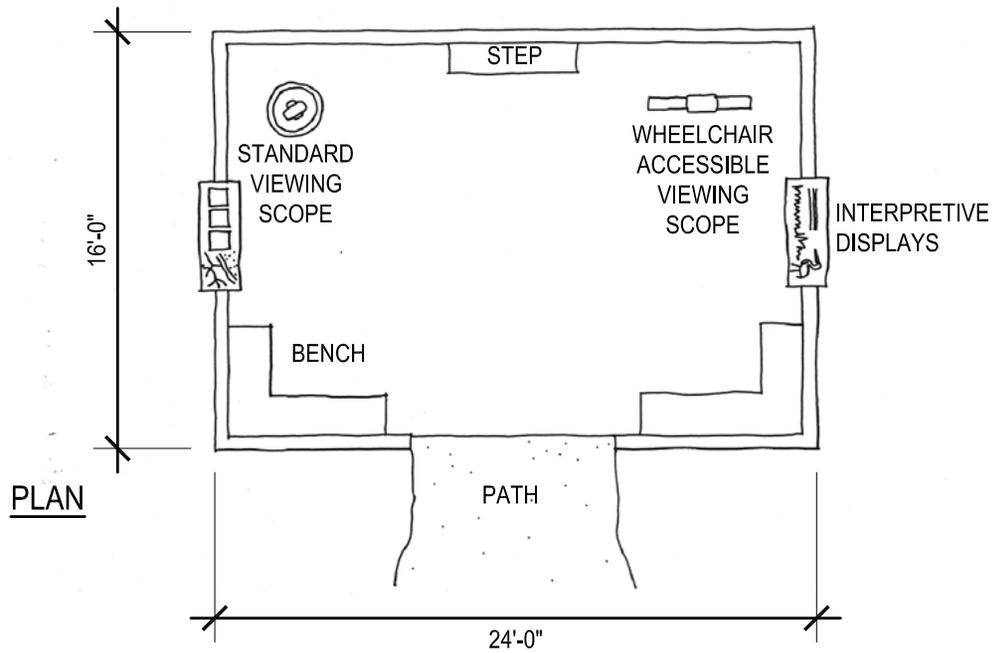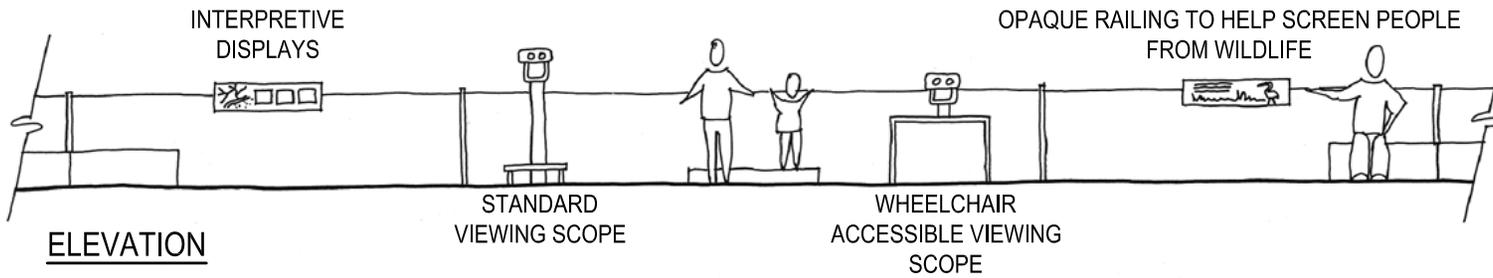

© This drawing is conceptual and for planning purposes only. Program information, scale, location of areas, and other information shown are subject to field evaluation and modification.

FIGURE O-2

TYPICAL OVERLOOK

DRAFT  
20 MAY 05