



PURPOSE: Residential Development	VICINITY MAP	PROJECT AREA
SOURCE OF BASE: H.T. Harvey & Associates	SCALE: 1" = 10 miles	LOCATION: Morgan Hill
ADJACENT PROPERTY OWNERS: See Application	APPLICATION BY: Eric Keller Shea Homes 25 Metro Drive, Suite 300 San Jose, CA 95110	COUNTY OF: Santa Clara
		FIGURE: 1 of 8 DATE: September 19, 2000

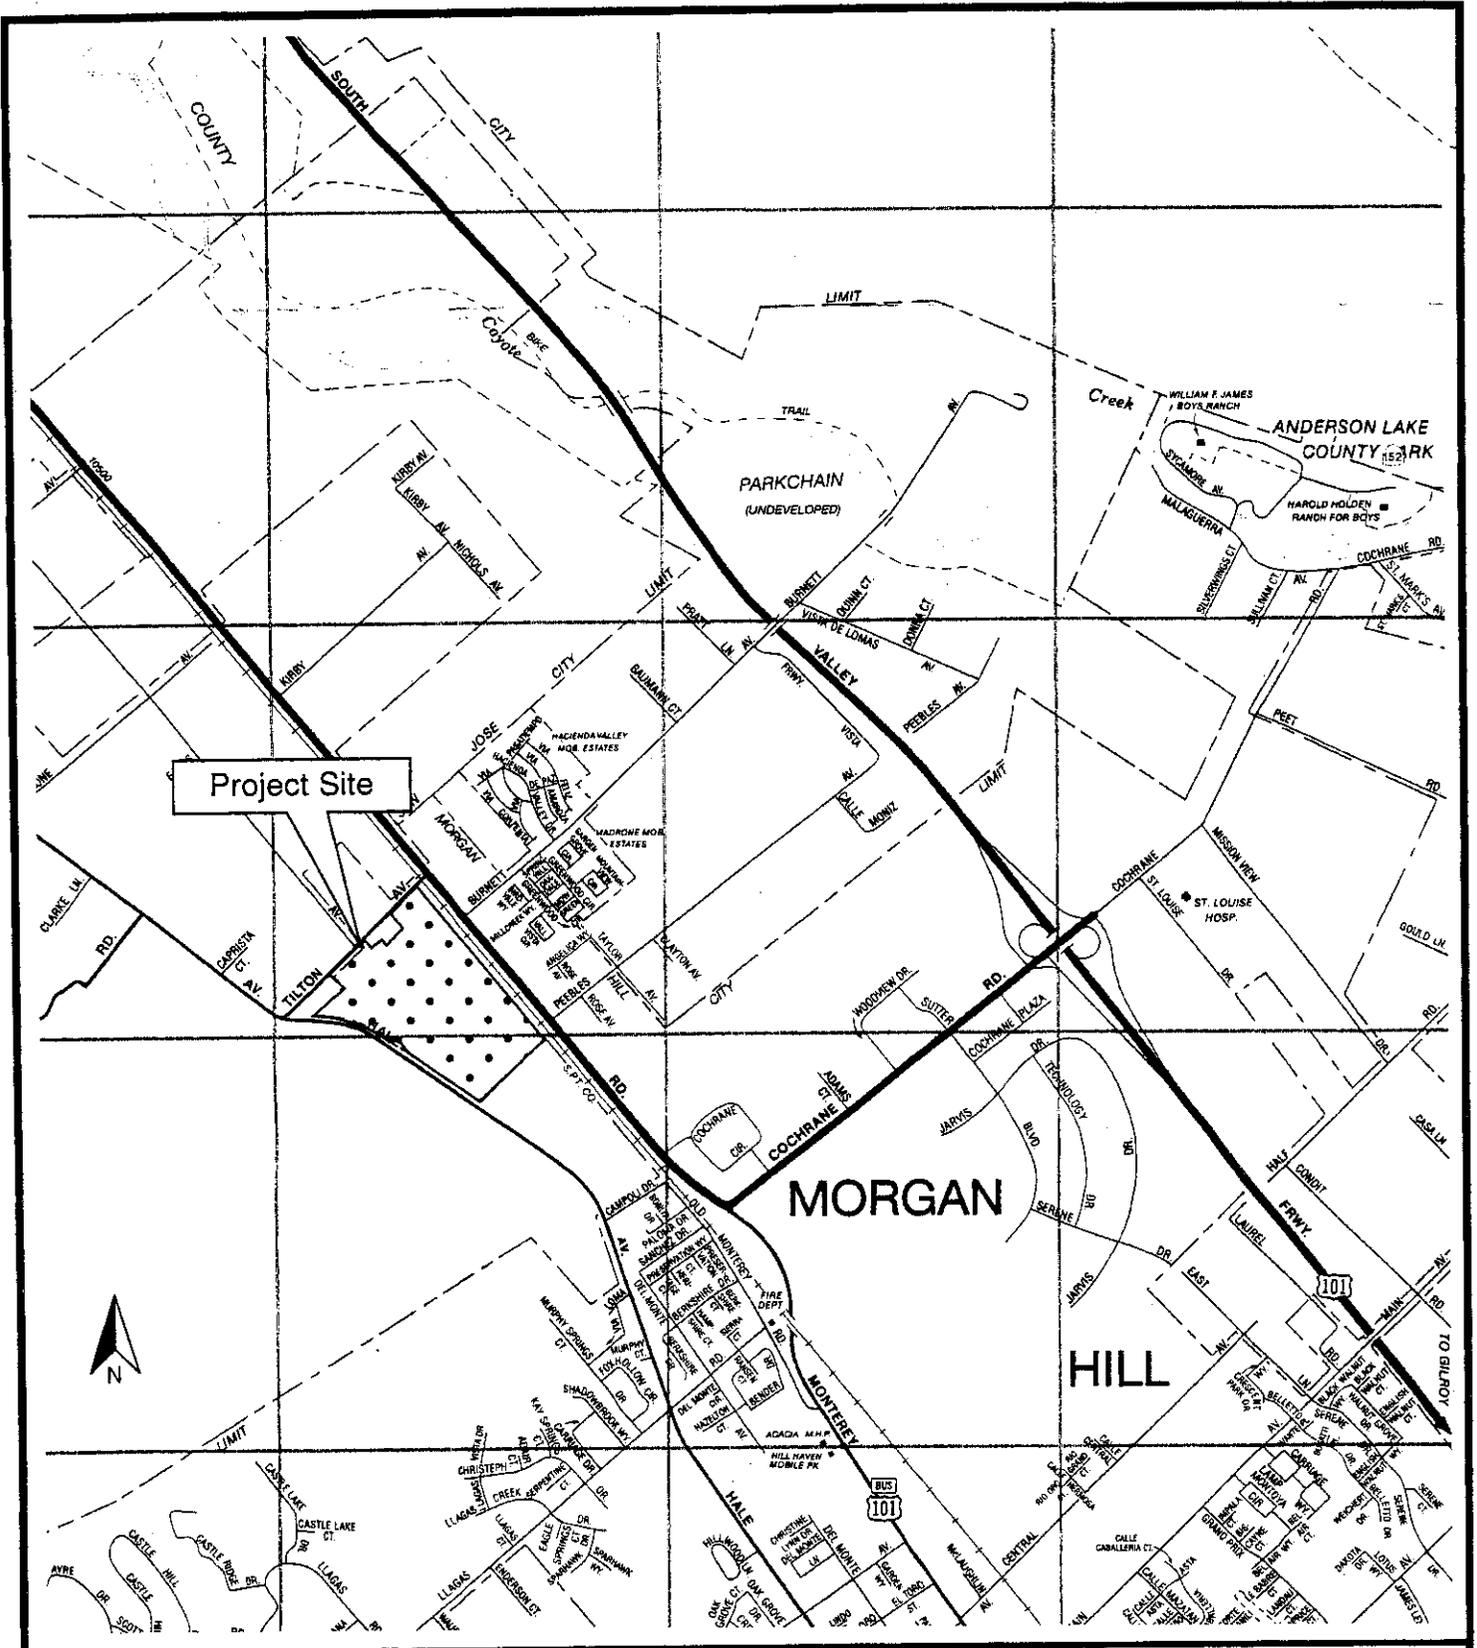

<p>PURPOSE: Residential Development</p> <p>SOURCE OF BASE: Map Copyrighted September 1996 by the California State Automobile Association, reproduced by permission.</p> <p>ADJACENT PROPERTY OWNERS: See Application</p>	<p>DETAIL AREA MAP</p> <p>SCALE: 1" = 2100'</p> <p>APPLICATION BY: Eric Keller Shea Homes 25 Metro Drive, Suite 300 San Jose, CA 95110</p>	<p>PROJECT AREA</p> <p>LOCATION: Morgan Hill</p> <p>COUNTY OF: Santa Clara</p> <p>FIGURE: 2 of 8 DATE: September 19, 2000</p>
---	---	---

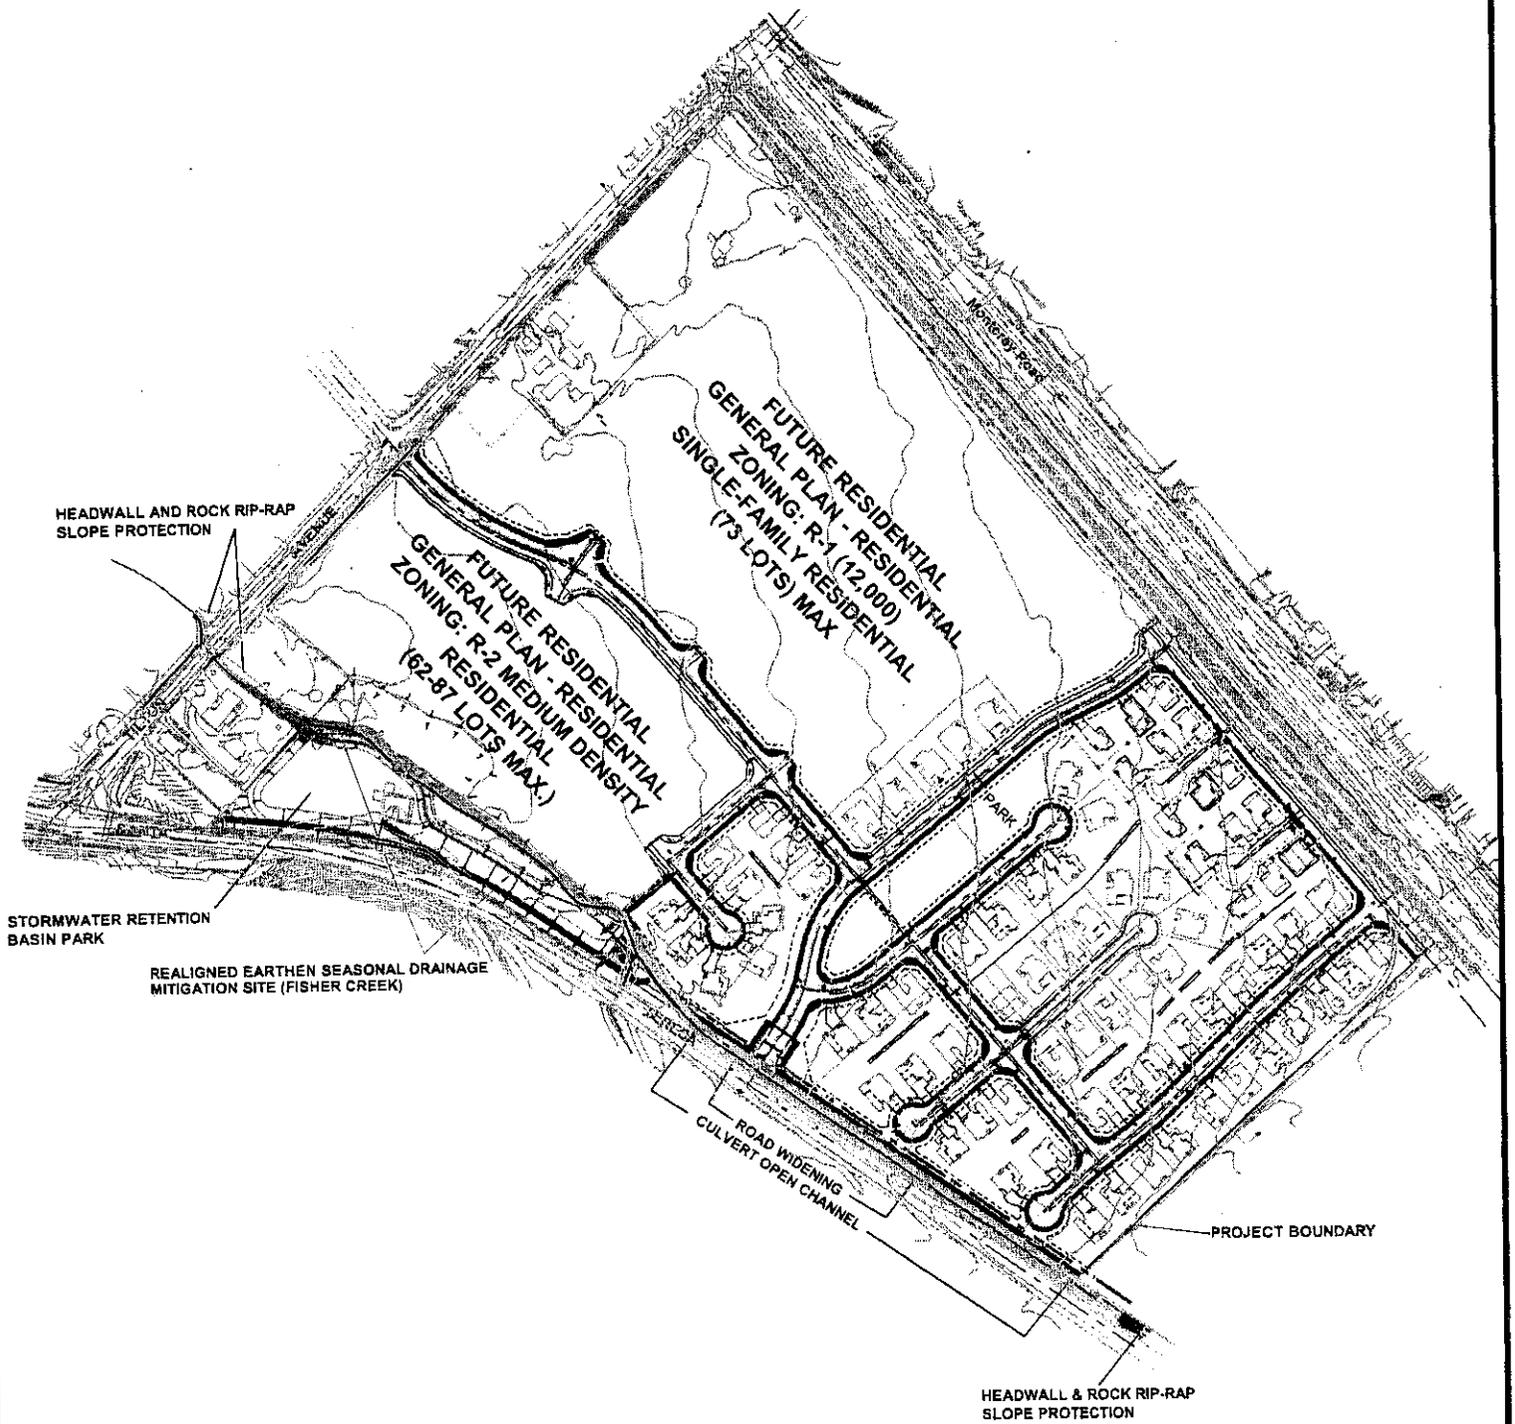

PURPOSE: Residential Development
SOURCE OF BASE: M. H. Engineering
ADJACENT PROPERTY OWNERS:
 See Application

PROPOSED IMPROVEMENTS
 Scale: 1" = 400'
APPLICATION BY:
 Eric Keller
 Shea Homes
 25 Metro Drive, Suite 300
 San Jose, CA 95110


PROJECT AREA
LOCATON: Morgan Hill
COUNTY: Santa Clara
 Figure: 3 of 8 **DATE:** September 19, 2000

LEGEND

----- Project Boundary

Identification of Waters of the U.S.

———— Tributary Waters

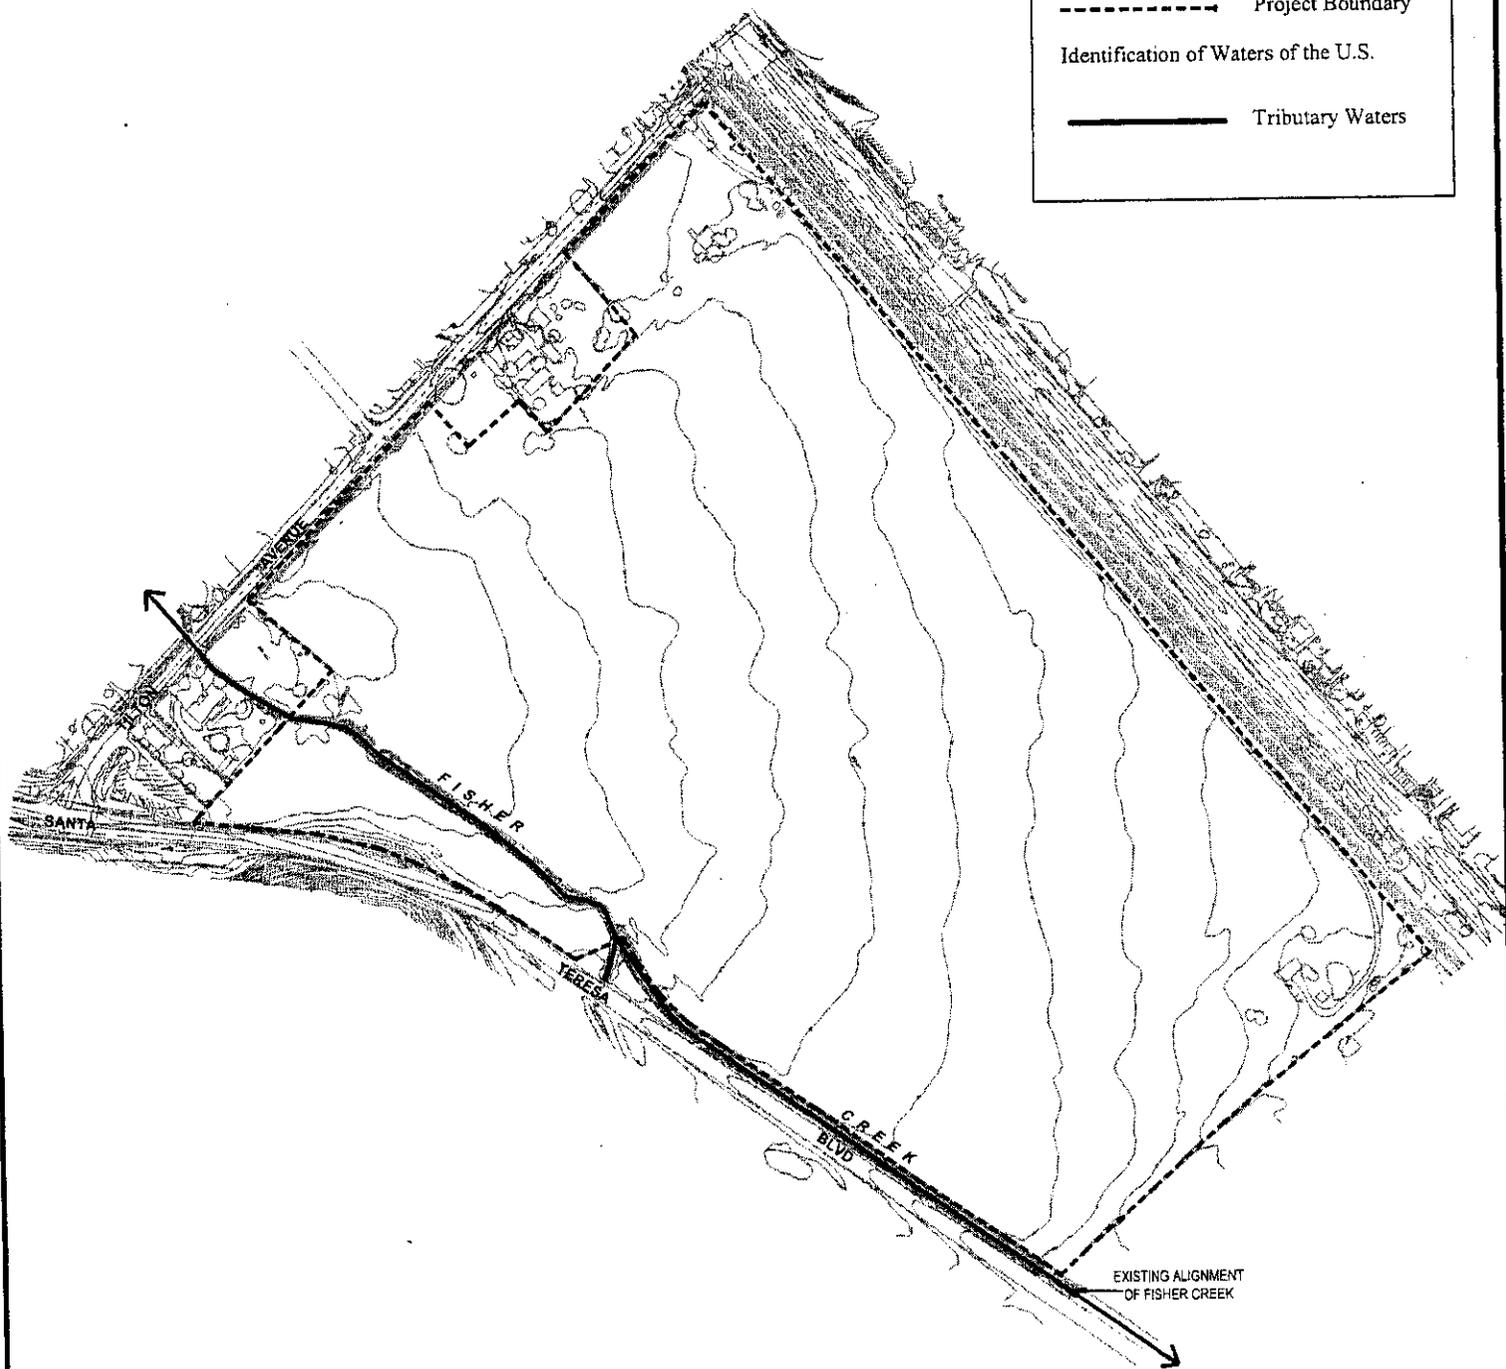

PURPOSE: Residential Development
SOURCE OF BASE: M. H. Engineering
ADJACENT PROPERTY OWNERS:
See Application


**IDENTIFICATION OF WATERS
OF THE UNITED STATES**

Scale: 1" = 400'

APPLICATION BY:
Eric Keller
Shea Homes
25 Metro Drive, Suite 300
San Jose, CA 95110

PROJECT AREA

LOCATON: Morgan Hill
COUNTY: Santa Clara
Figure: 4 of 8 **DATE:** September 19, 2000

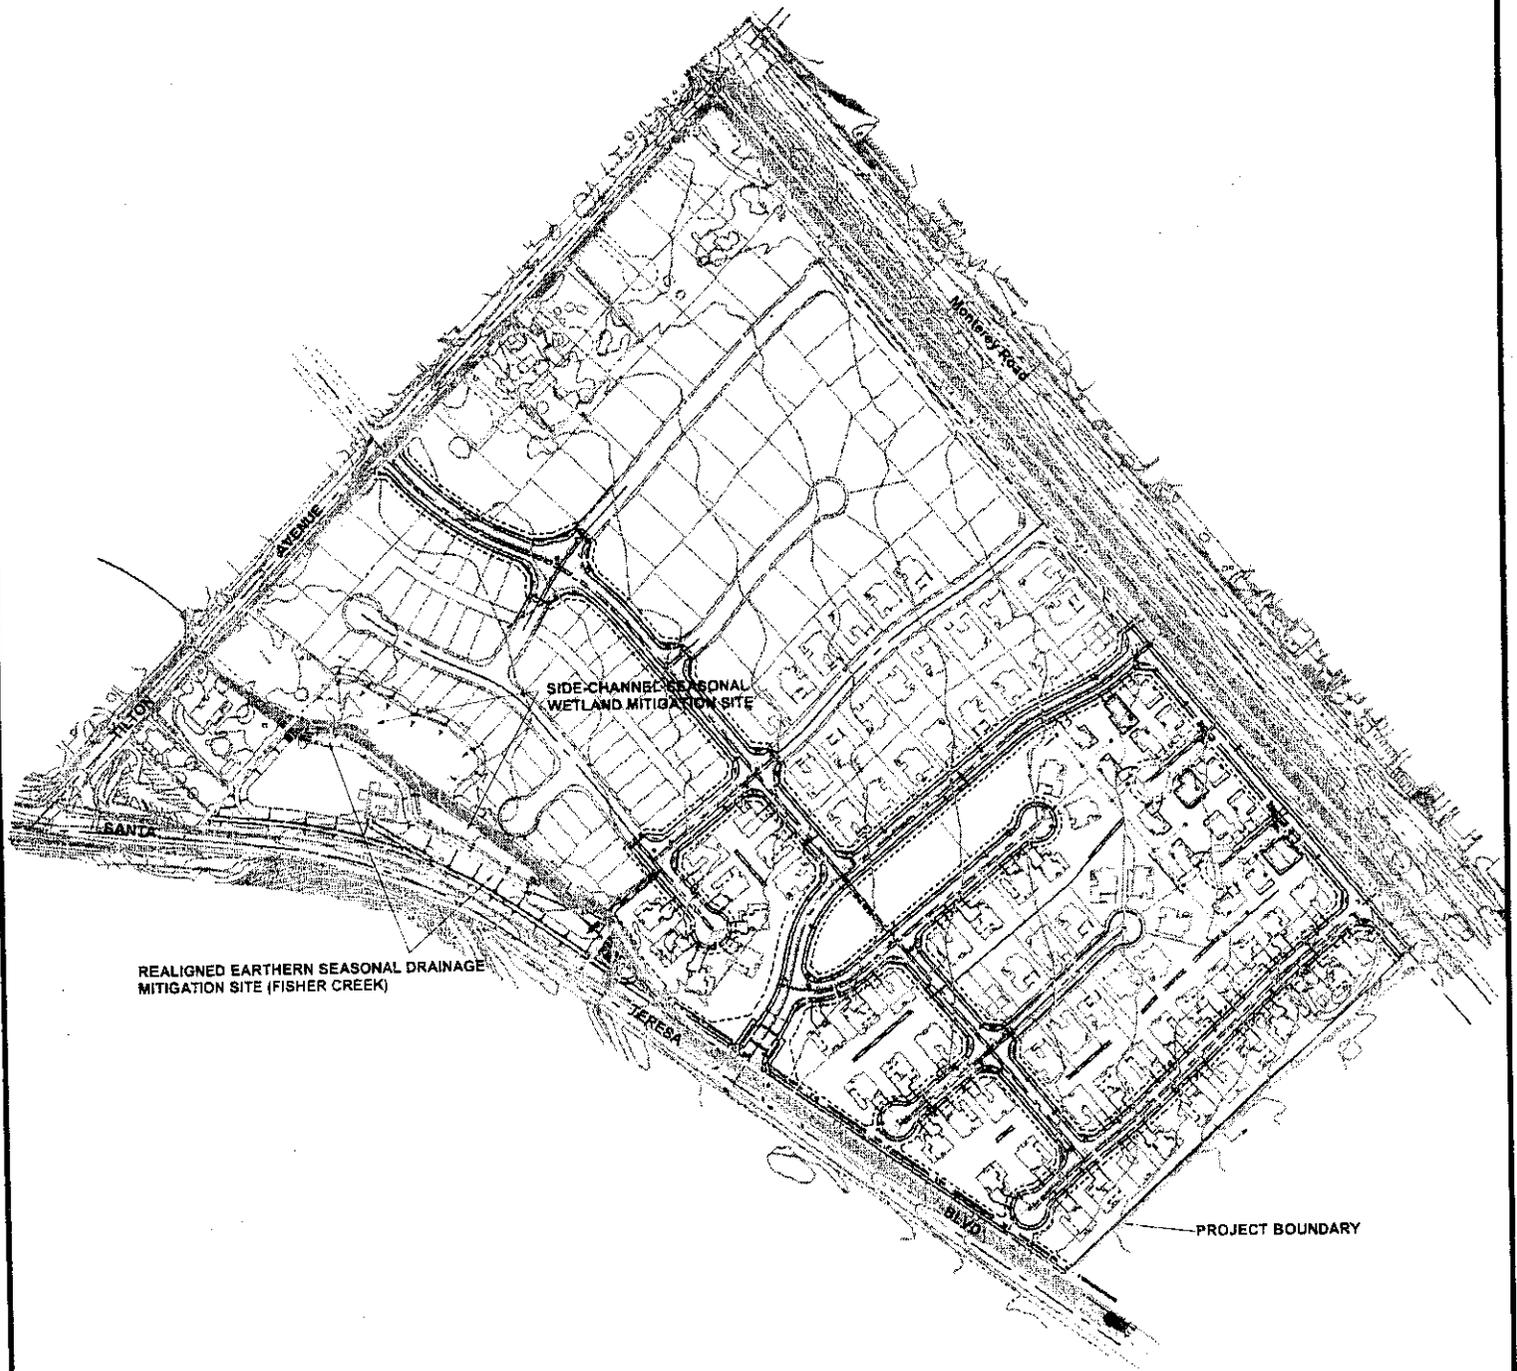


PURPOSE: Residential Development
SOURCE OF BASE: M. H. Engineering
ADJACENT PROPERTY OWNERS:
 See Application

LOCATION OF MITIGATION SITES

Scale: 1" = 400'
APPLICATION BY:
 Eric Keller
 Shea Homes
 25 Metro Drive, Suite 300
 San Jose, CA 95110

PROJECT AREA

LOCATON: Morgan Hill
COUNTY: Santa Clara
 Figure: 5 of 8 **DATE:** September 19, 2000

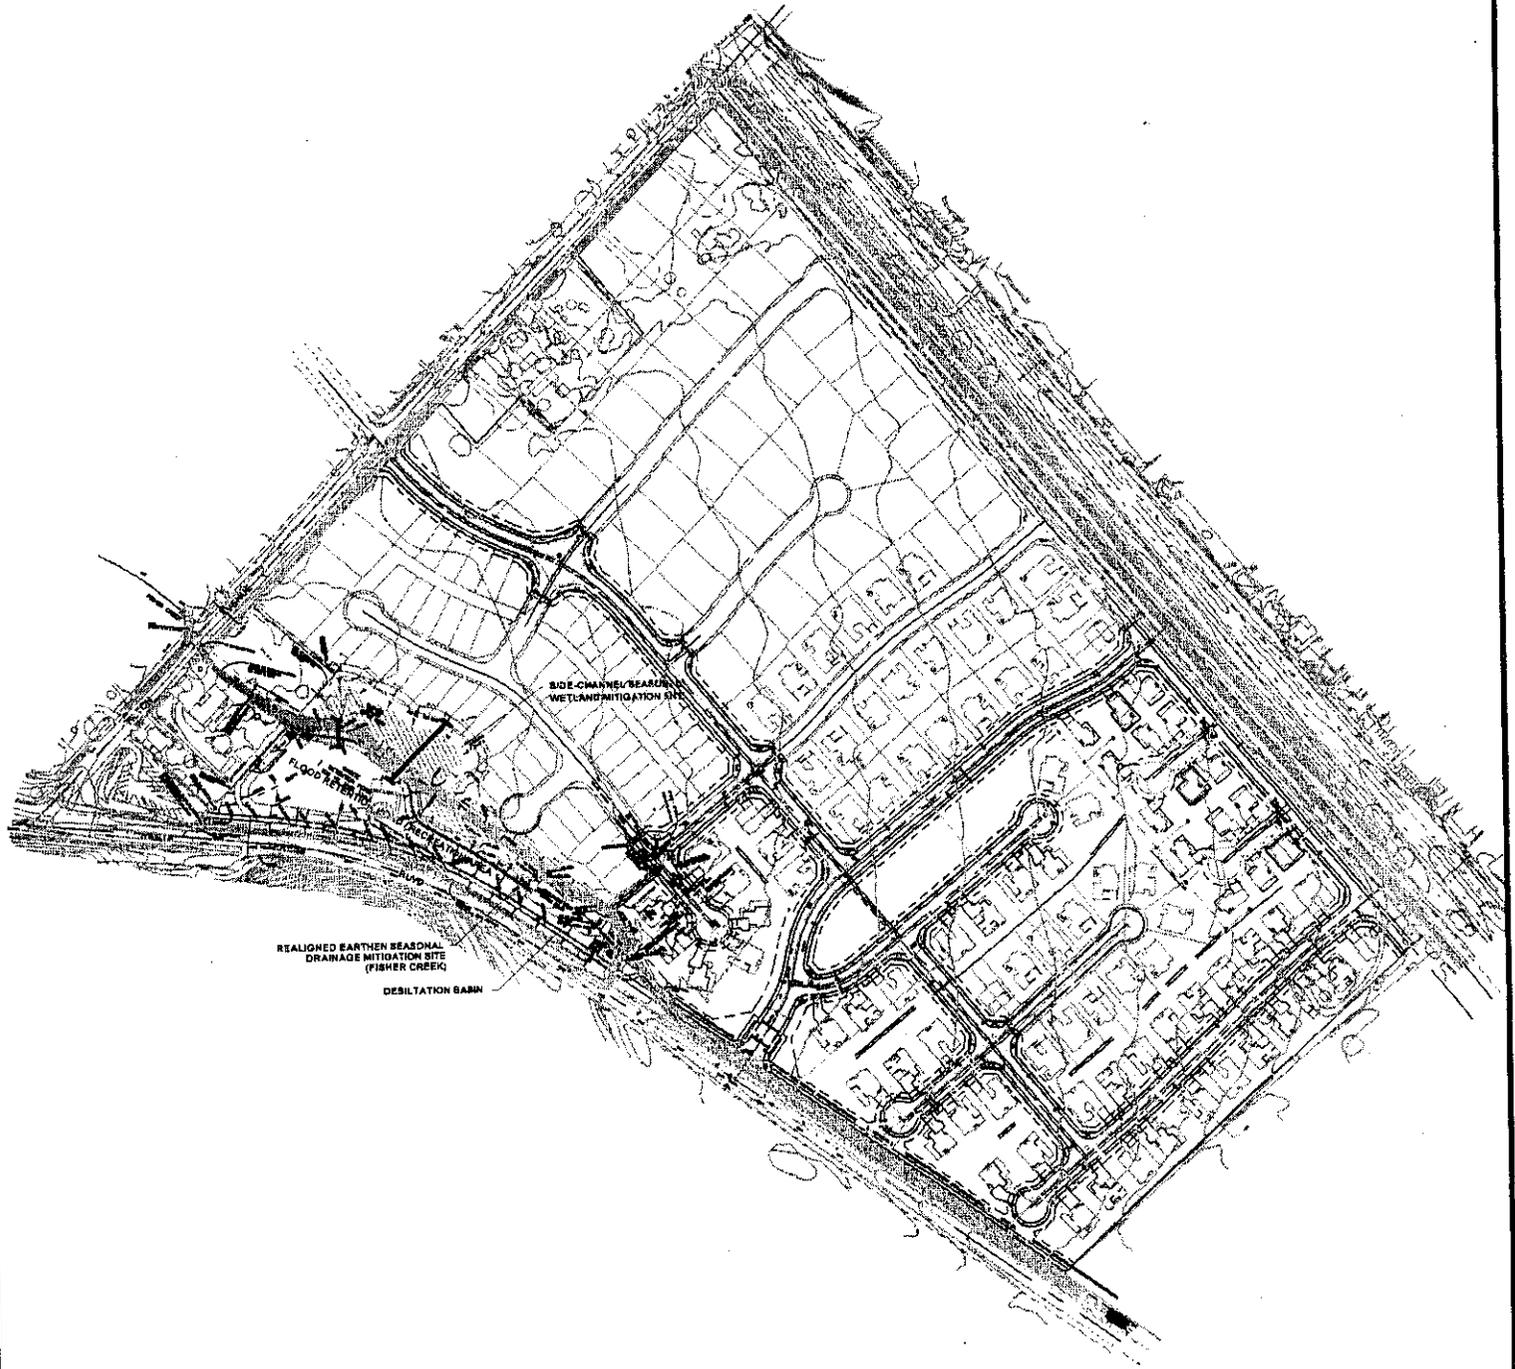

PURPOSE: Residential Development

SOURCE OF BASE: M. H. Engineering

ADJACENT PROPERTY OWNERS:
See Application

WETLAND MITIGATION SITE

Scale: 1" = 400'

APPLICATION BY:
Eric Keller
Shea Homes
25 Metro Drive, Suite 300
San Jose, CA 95110

PROJECT AREA


LOCATON: Morgan Hill

COUNTY: Santa Clara

Figure: 6 of 8 **DATE:** September 19, 2000

Legend

- Existing Grade
- Design Grade
- ▨ Clay Loam Topsoil (stockpiled during excavation)
- ▩ Compacted Native Soil Liner

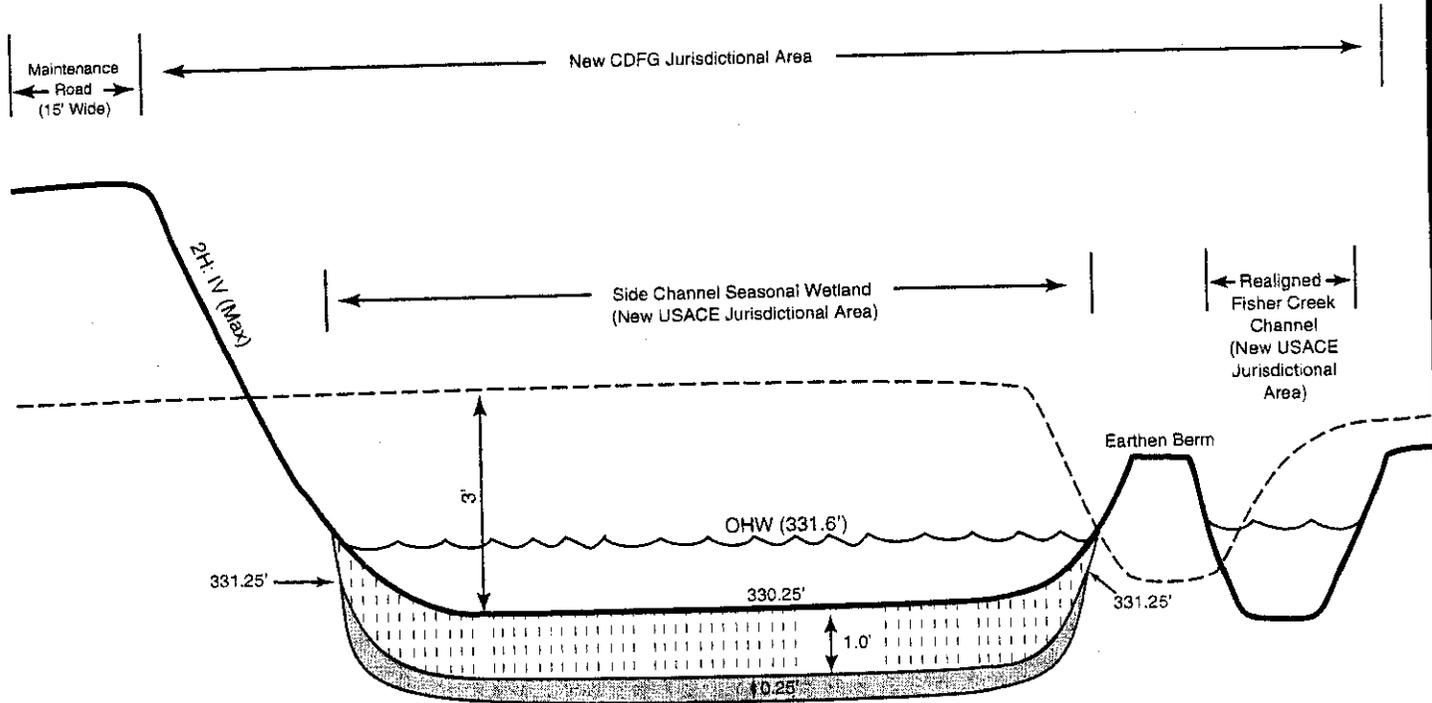

Typical Cross-Section: A-A'

Not To Scale

PURPOSE: Residential Development

SOURCE OF BASE: H.T. Harvey & Associates

ADJACENT PROPERTY OWNERS:
See Application

SIDE-CHANNEL SEASONAL WETLAND GRADING SECTION VIEW

SCALE: Not To Scale

APPLICATION BY:


Eric Keller
Shea Homes
25 Metro Drive, Suite 300
San Jose, CA 95110

PROJECT AREA

LOCATION: Morgan Hill

COUNTY OF: Santa Clara

FIGURE: 7 of 8 **DATE:** September 19, 2000

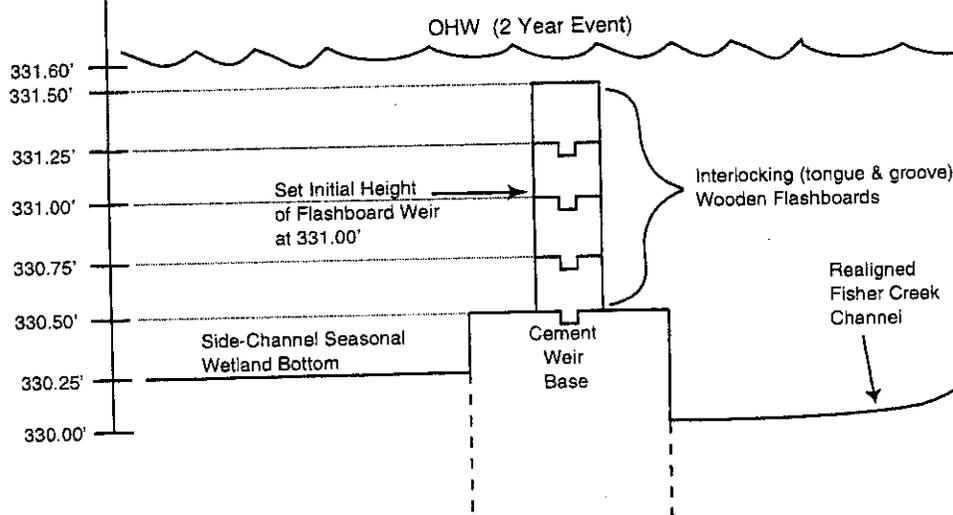

Typical Cross - Section: B-B'

Horizontal Dimension
Not To Scale

Note: Construction drawings for the inlet weir will be prepared by the project engineer. Weir will be designed to accommodate 4, 3-inch tall wooden flashboards from 330.5' to 331.5'. A locking device will be designed to secure the flashboards to the cement weir.

<p>PURPOSE: Residential Development</p> <p>SOURCE OF BASE: H.T. Harvey & Associates</p> <p>ADJACENT PROPERTY OWNERS: See Application</p>	<p>CONCEPTUAL DESIGN FOR SEASONAL WETLAND INLET WEIR</p> <p>SCALE: Not To Scale</p> <p>APPLICATION BY: Eric Keller Shea Homes 25 Metro Drive, Suite 300 San Jose, CA 95110</p>	<p>PROJECT AREA</p> <p>LOCATION: Morgan Hill</p> <p>COUNTY OF: Santa Clara</p> <p>FIGURE: 8 of 8 DATE: September 19, 2000</p>
---	---	--