


# MAIN STREET BOAT DOCK IMPROVEMENTS


City of Napa Public Works Department  
Location Map

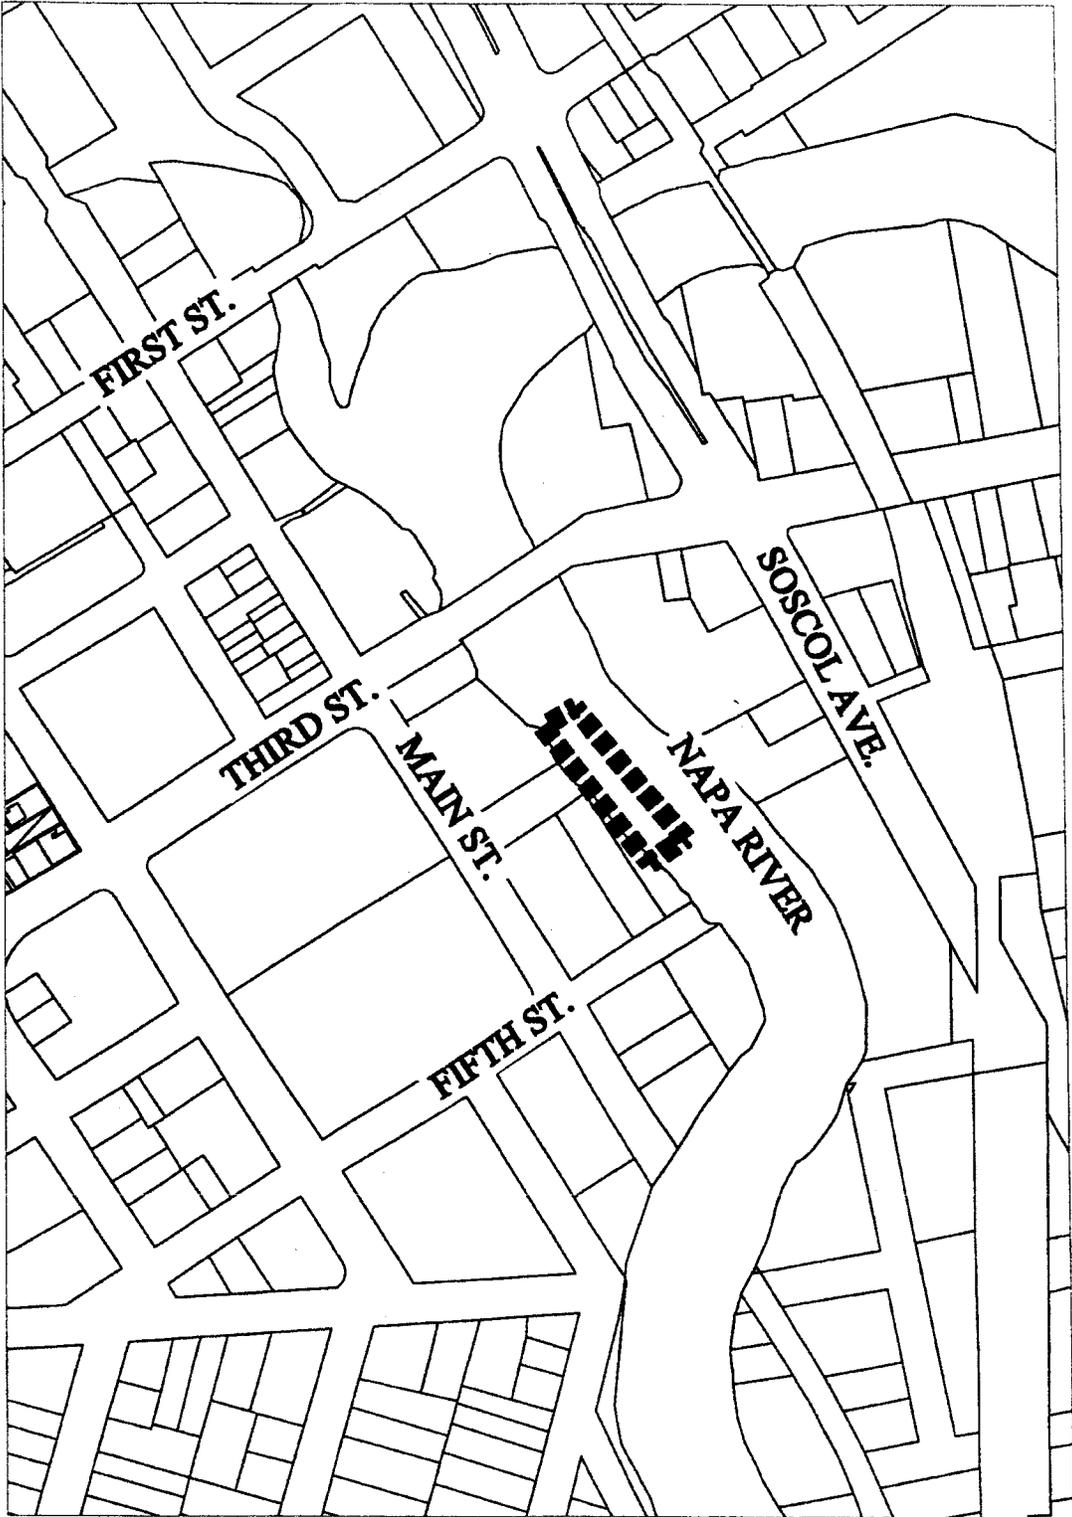



# VICINITY MAP


**MAIN STREET BOAT DOCK IMPROVEMENTS**  
City of Napa Public Works Department

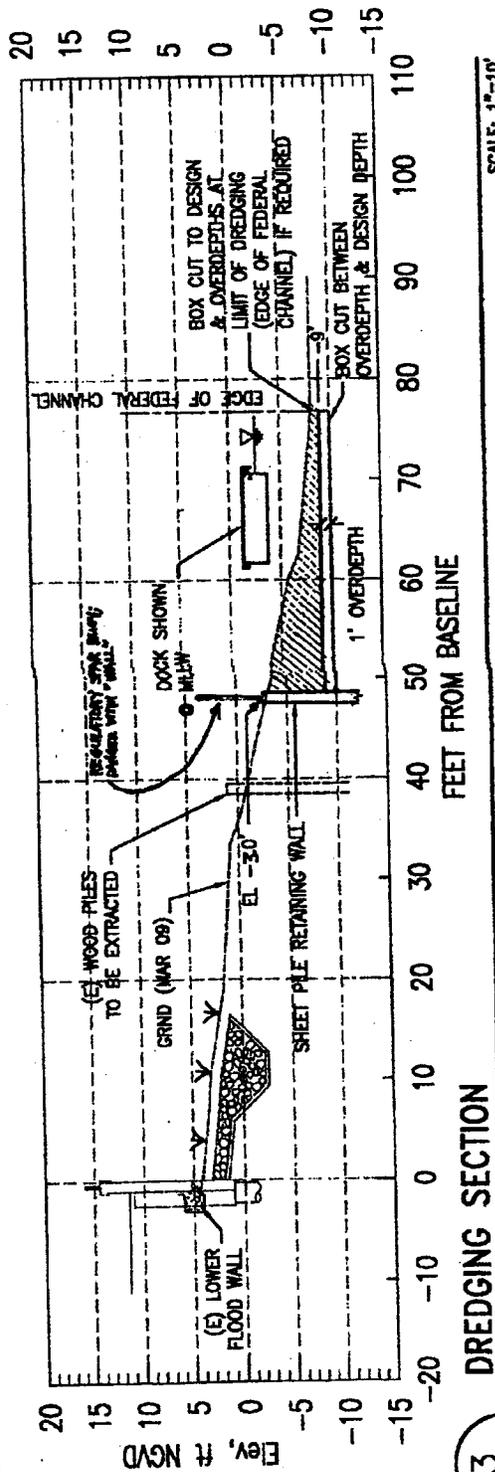



3 DREDGING SECTION

3  
13


MAIN STREET BOAT DOCK IMPROVEMENTS  
 City of Napa Public Works Department  
 Dredge Plan Cross Section: part of sheet 13

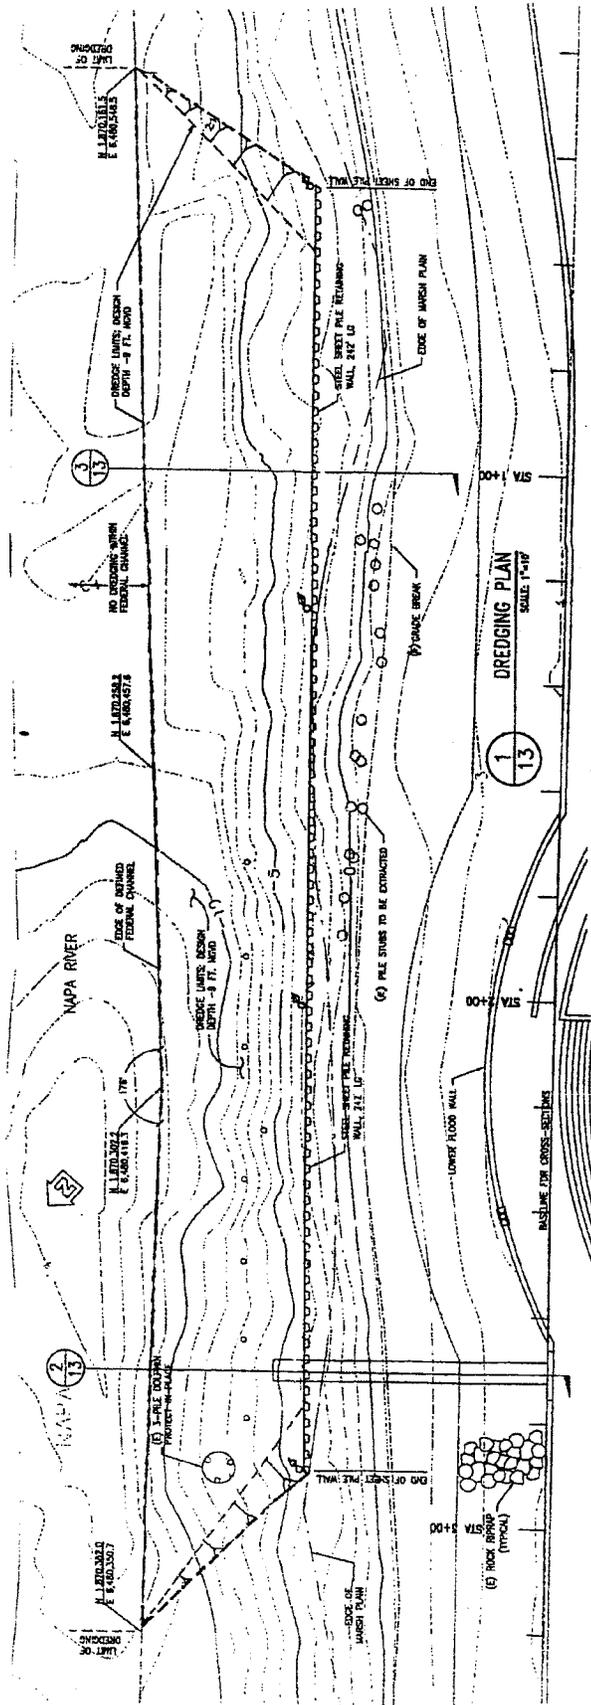

**MAIN STREET BOAT DOCK IMPROVEMENTS**  
 City of Napa Public Works Department  
 Dredging Plan Overview: part of sheet 13

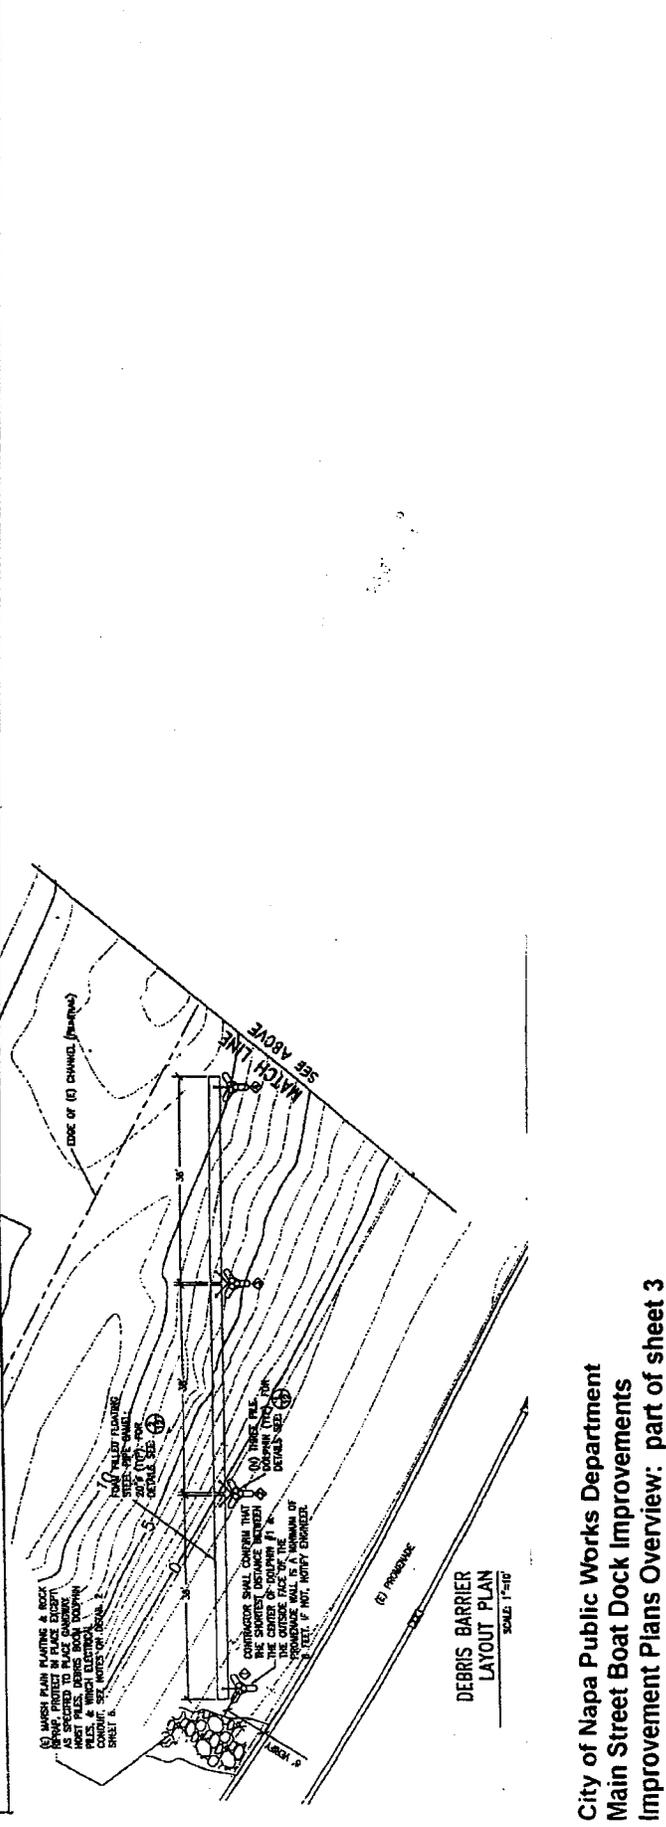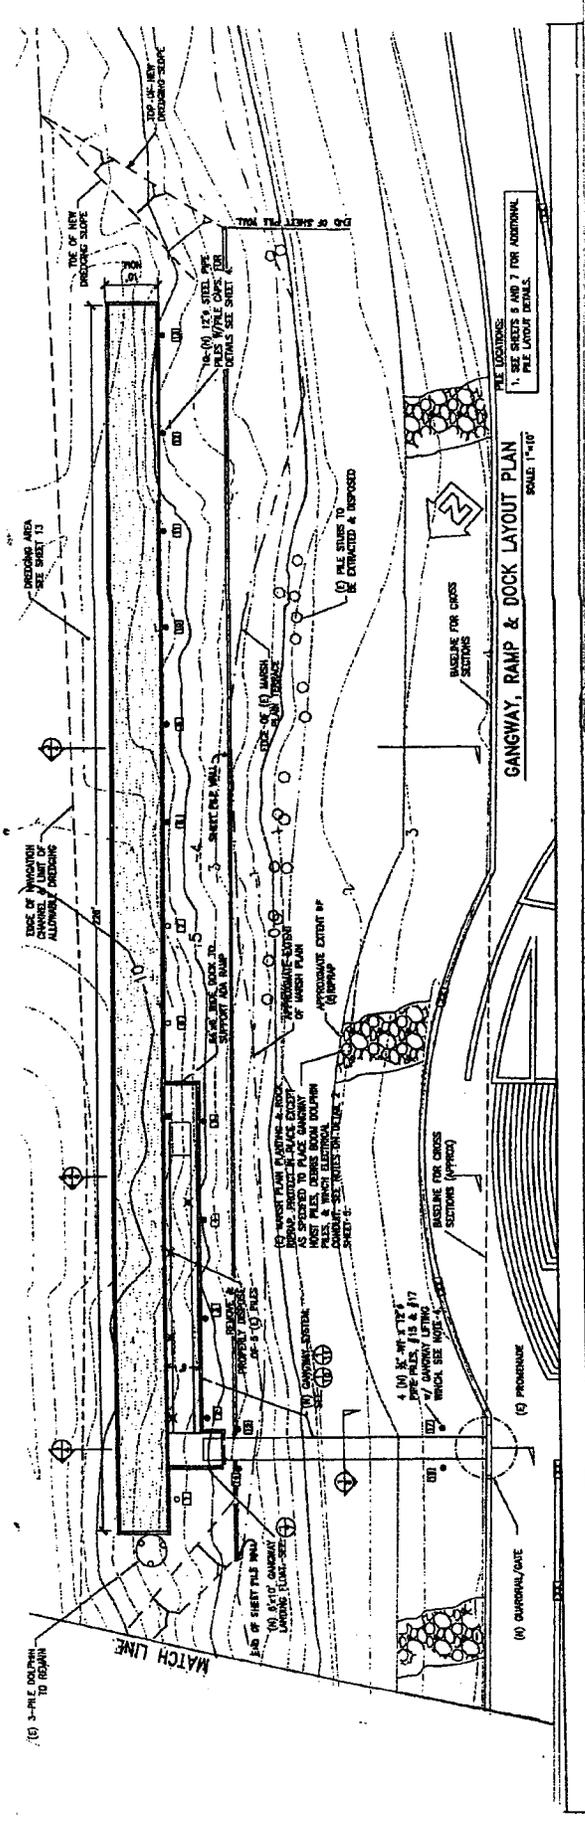

City of Napa Public Works Department  
 Main Street Boat Dock Improvements  
 Improvement Plans Overview: part of sheet 3

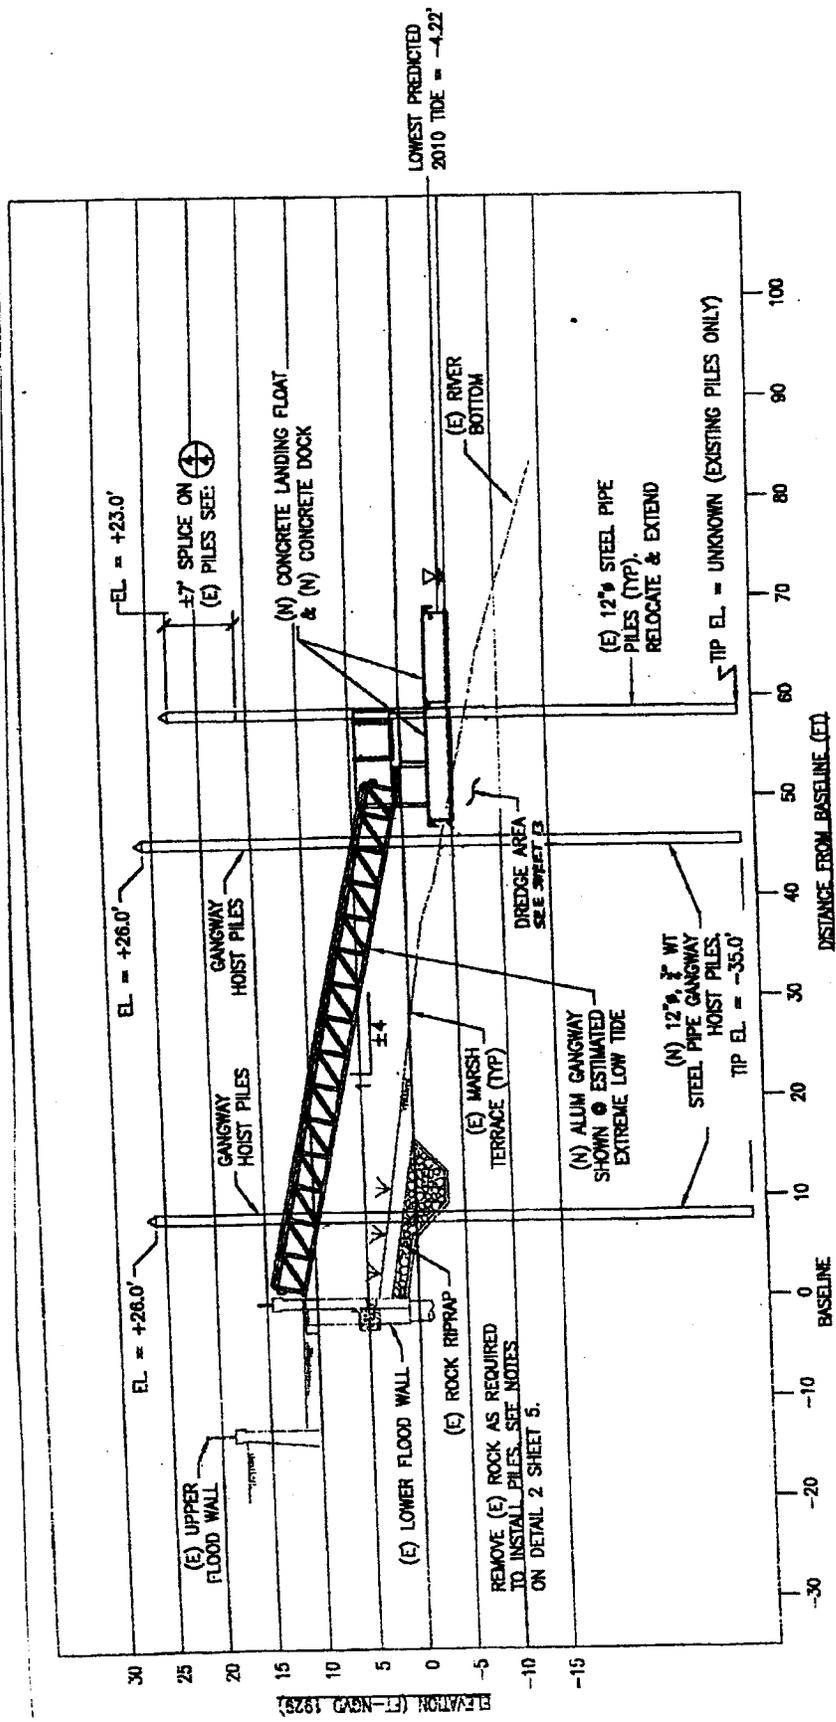

LOWEST PREDICTED  
2010 TIDE = -4.22'

SECTION  
SCALE: 1"=10'

1  
4

City of Napa Public Works Department  
Main Street Boat Dock Improvements  
Crosssection: Part of Sheet 4