


Applicant:
 City of Vallejo
 Redevelopment Agency
 Date: 1/12/00
 Purpose:
 Proposed fill for residential
 development.



Datum: NGVD
 Adjacent to:
 1. Mare Island Causeway
 In:
 Vallejo
 At:
 Solano County

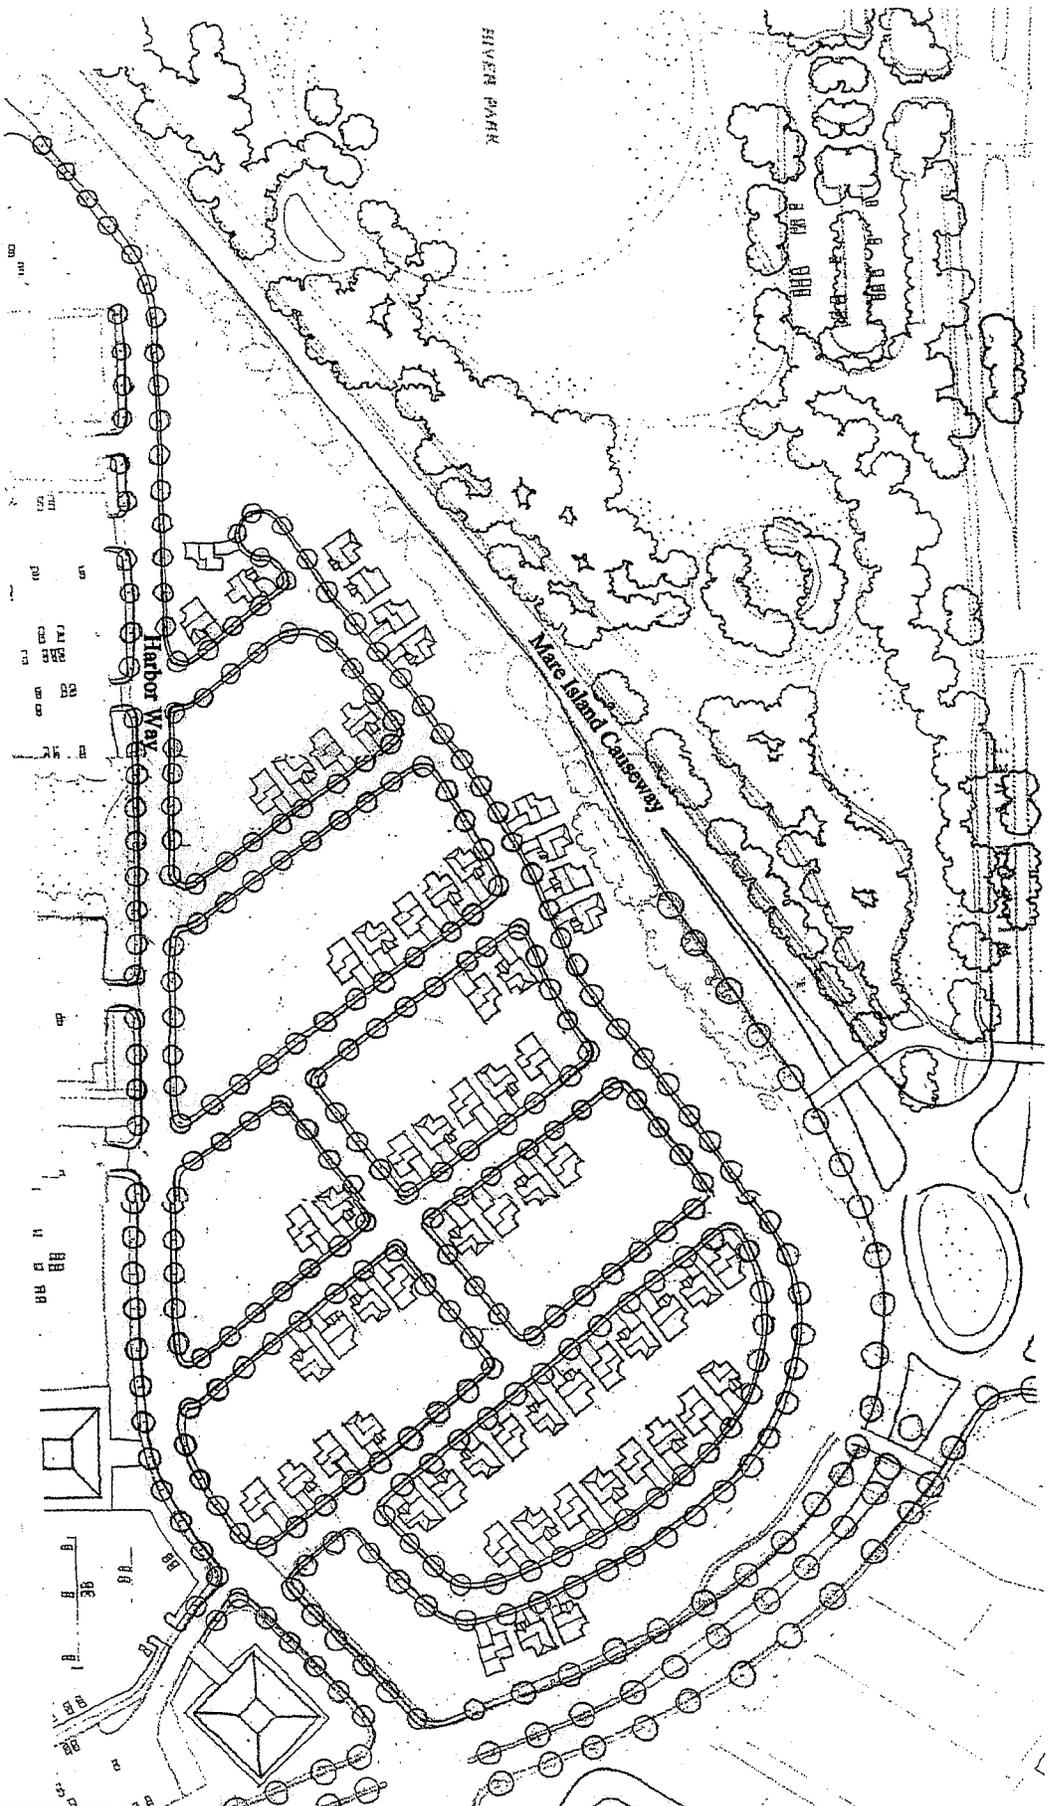

Site Plan
 Mariner's Cove Mitigation site
 Solano County, California
 Sheet 2 of 3

ZENITHNER
 ZENITHNER

4241 Hyde St. #30
 Emeryville
 California
 94608
 510.254.2669

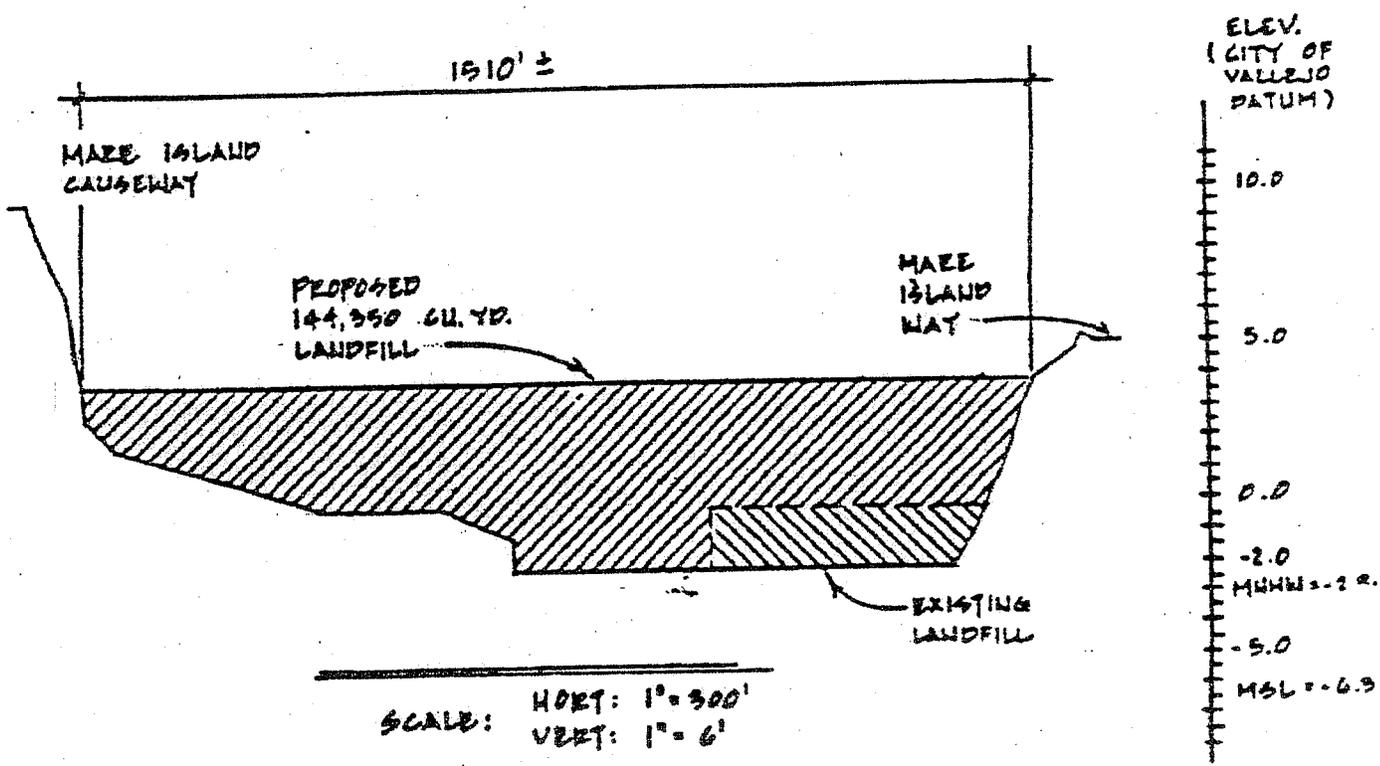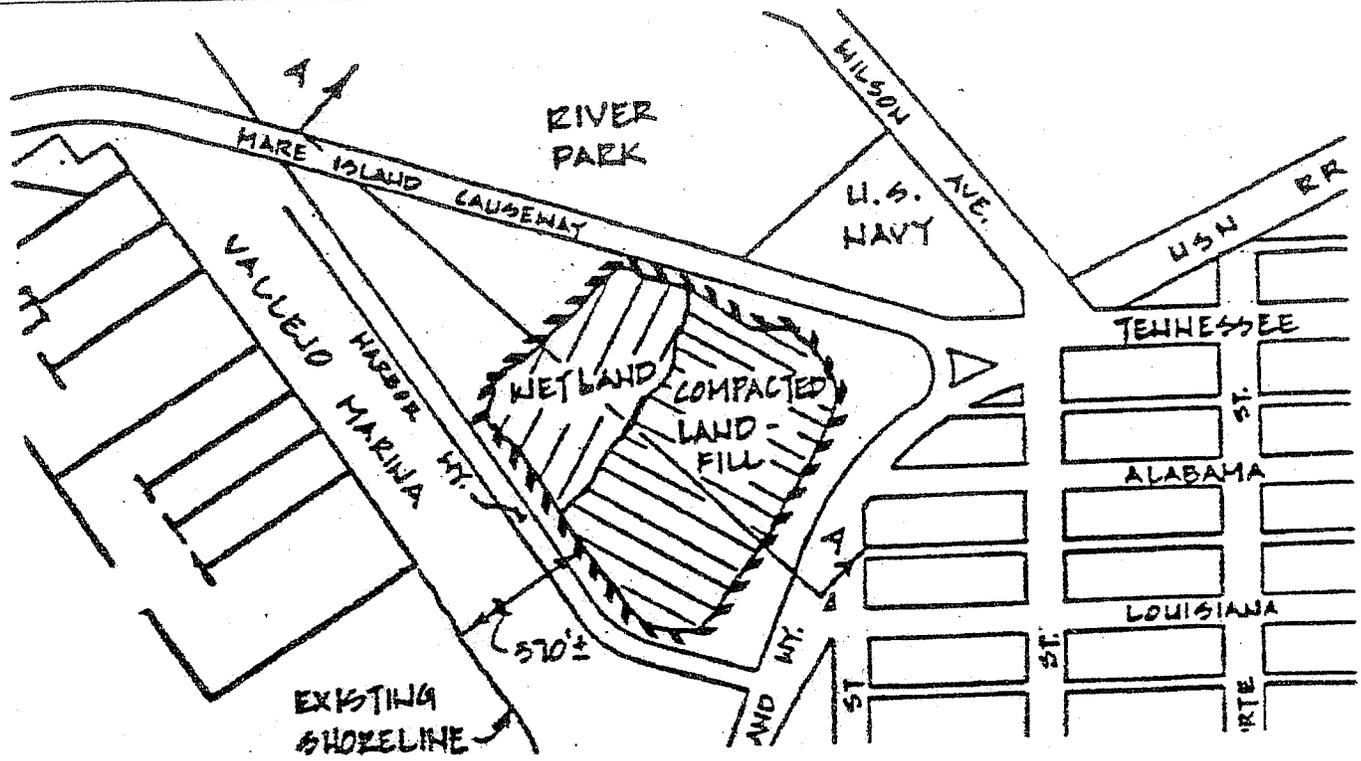

SCALE: HORIZ: 1" = 300'
 VERT: 1" = 6'

Applicant: City of Vallejo
 Redevelopment Agency
 Date: 1/12/00
 Purpose: Proposed fill for residential development.
 Datum: NGVD
 Adjacent to: 1. Mare Island Causeway
 In: Vallejo
 At: Solano County

Typical Cross Section
 Mariner's Cove Mitigation site
 Solano County, California
 Sheet 3 of 3



4049 34th St, #300
 Emeryville
 California
 94608
 510.584.2800

US Army Corps of Engineers
 Contract and/or letter request for the contract of U.S. Army Corps of Engineers jurisdiction on the Marine's Shelter site project site (AMS 84-07-019) 1400 near the intersection of Marine Island (Survey) and Marine Island Way, in the City of Vallejo, Solano County, California.

Project Boundary

Area Subject to Section 404 Clean Water Act Regulation

Section 404 of the CWA Jurisdiction Verified only within the designated Study Area Boundary.

JFM
10/10/09

Date: October 16, 2009 Page 1 of 1

Legend

- Project Boundary
- Jurisdictional Area
- φ 1 Sample Points

Section 404 Jurisdictional Areas

Habitat Type	Area	Acreage
Non-tidal Salt Marsh	A	1.51
TOTAL		1.51 ACRES

Project Number: 663 COV
 Aerial Imagery & Topo
 Source: City of Vallejo
 Date: 09/11/00



Figure 2
 Section 404 Jurisdictional Delineation
 Marine's Cove Project
 Vallejo, California

SI Lides Seal, S
 Date: 10/16/09
 Scale: 1" = 100'
 9/8/07
 50822210

