

FIGURE 1
PROJECT LOCATION
ACTC EAST-WEST CONNECTOR PROJECT

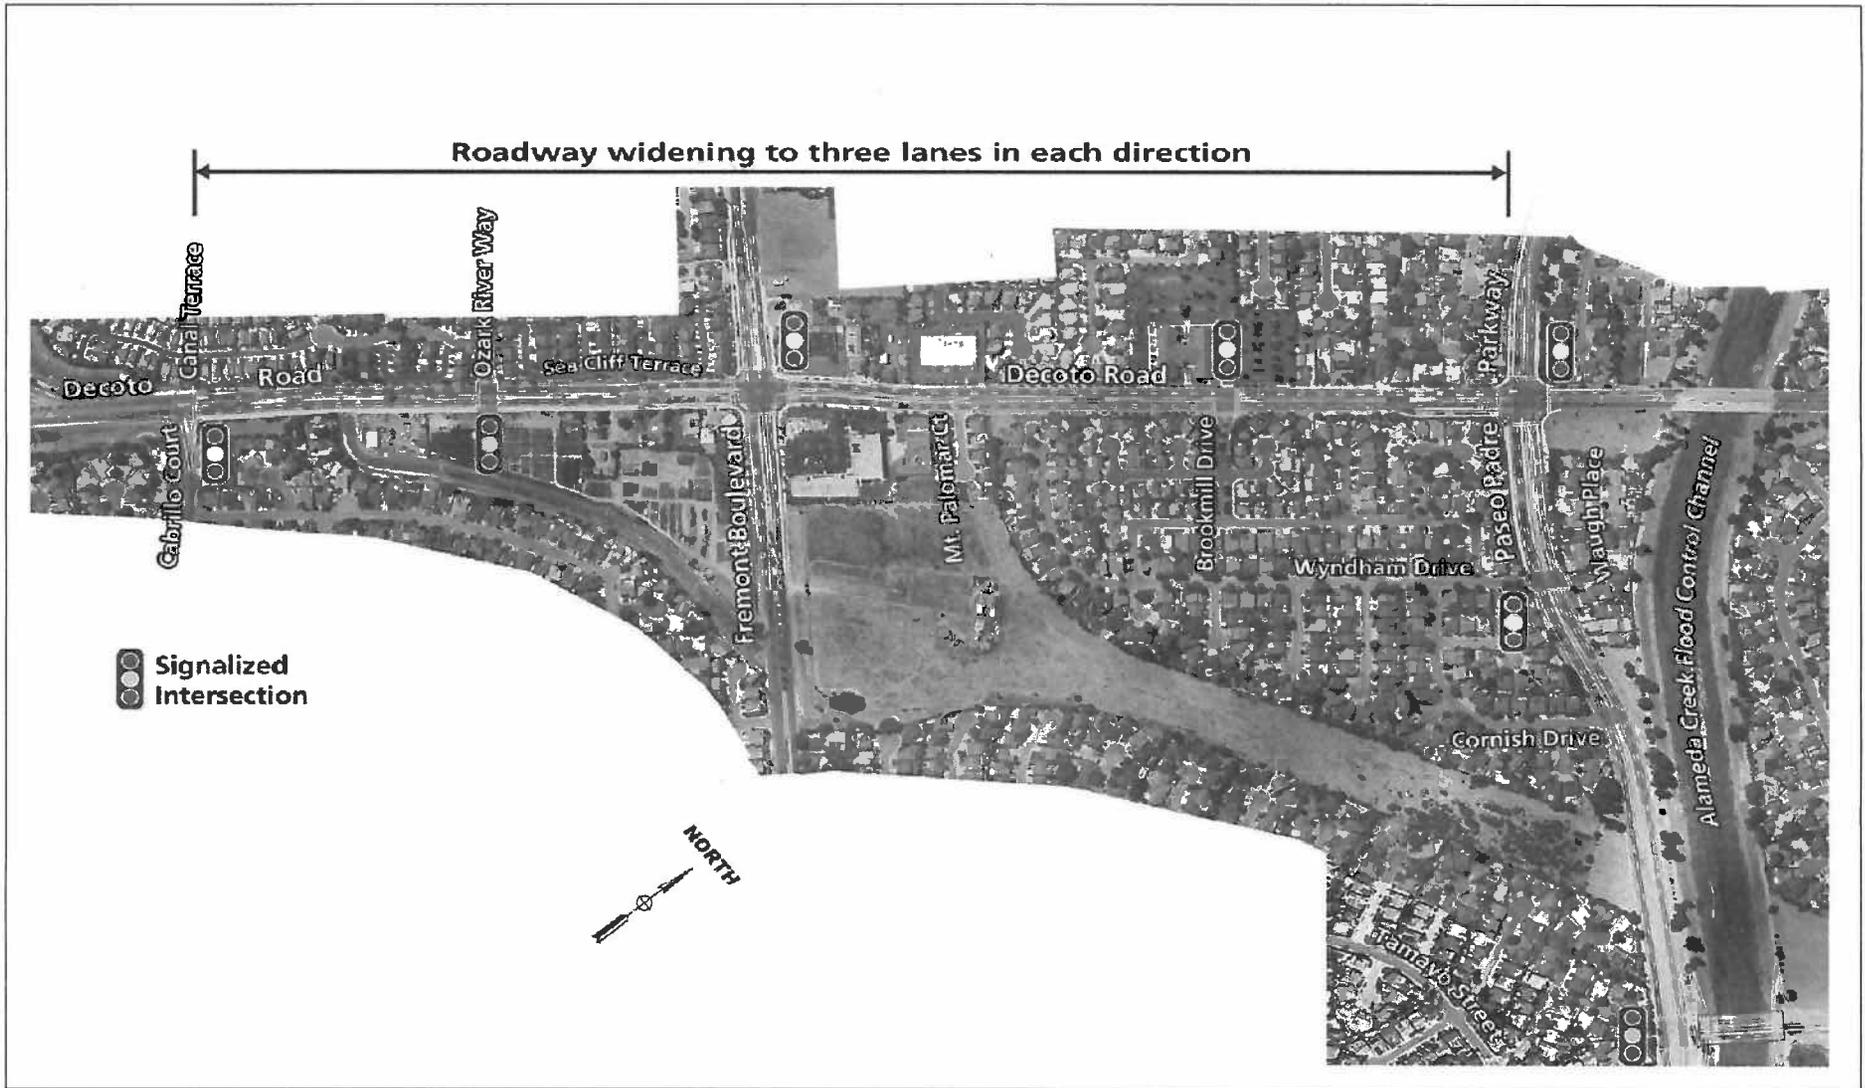


FIGURE 2A
PROJECT ALIGNMENT: DECOTO ROAD
ACTC EAST-WEST CONNECTOR PROJECT

Roadway widening to three lanes in each direction
North of Isherwood Way



 Signalized
Intersection





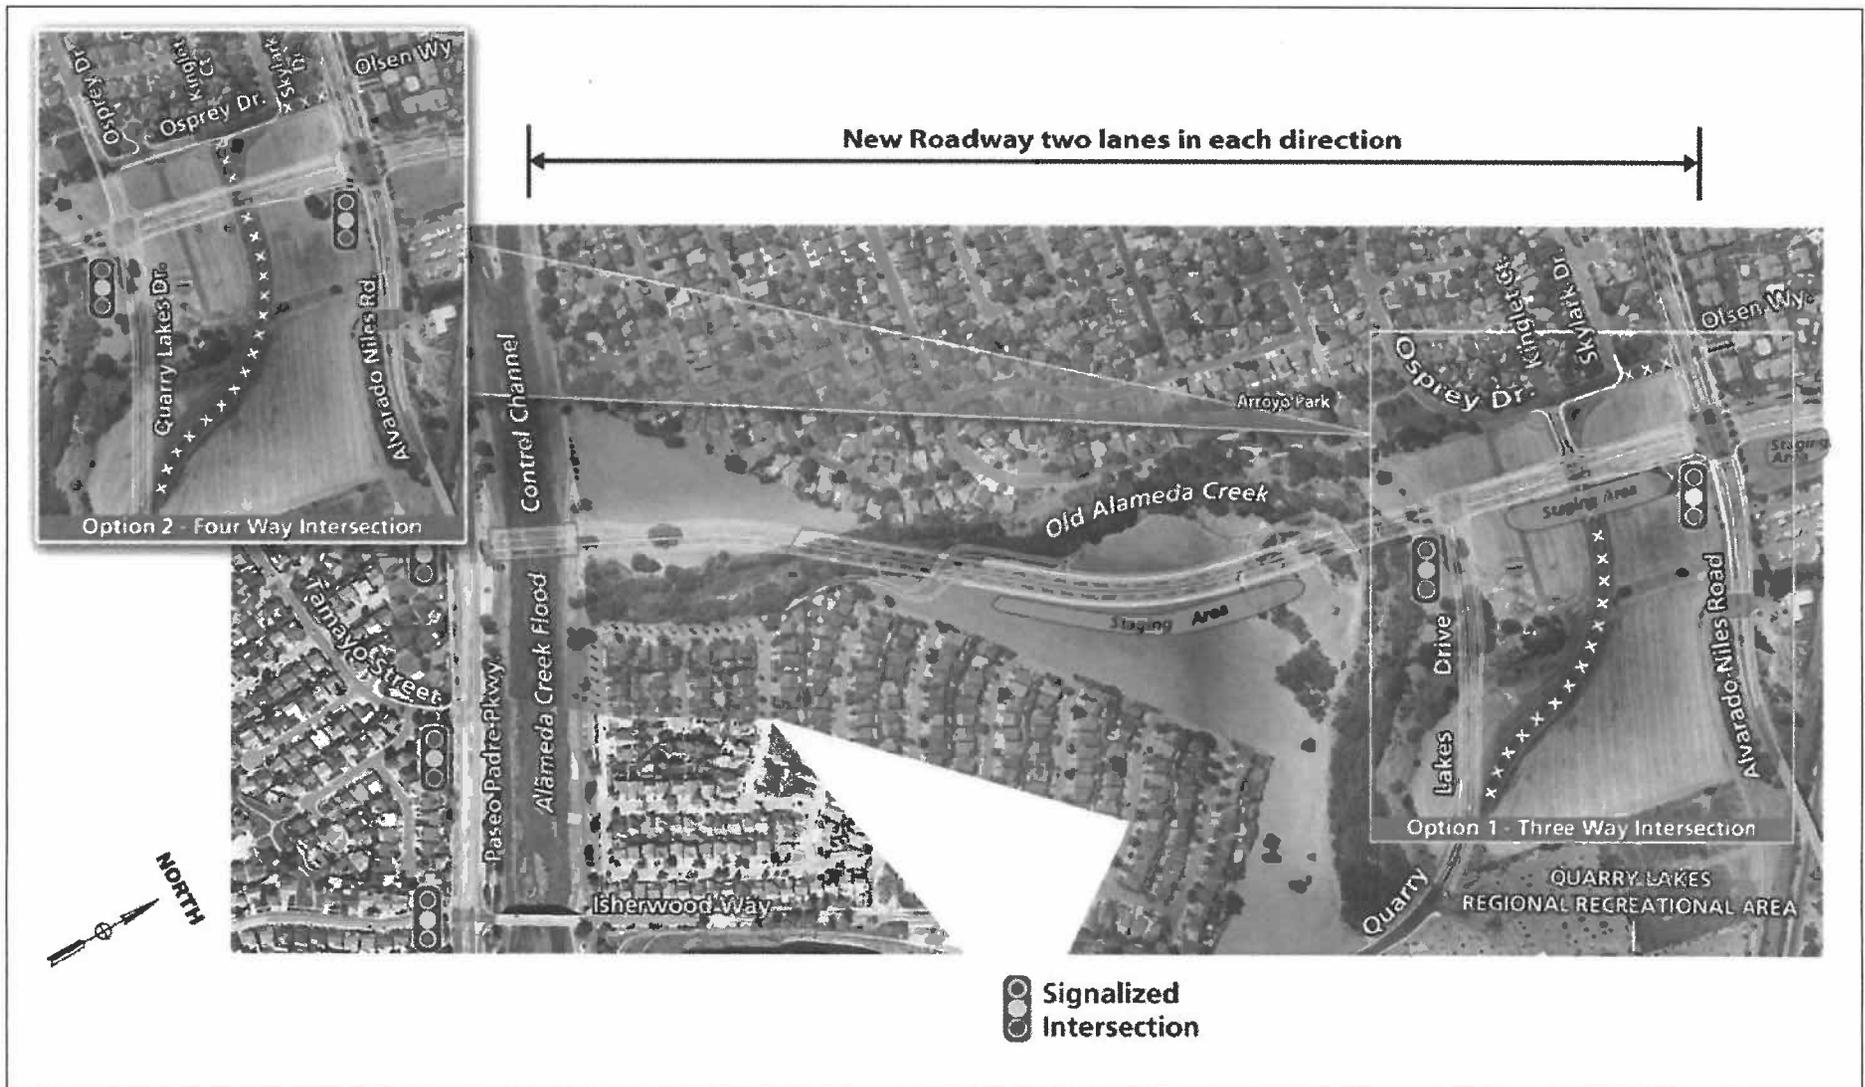


FIGURE 2C
PROJECT ALIGNMENT: NEW ROADWAY, PASEO PADRE PARKWAY TO ALVARADO-NILES ROAD
ACTC EAST-WEST CONNECTOR PROJECT



FIGURE 2D
PROJECT ALIGNMENT: NEW ROADWAY, PASEO PADRE PARKWAY TO ALVARADO-NILES ROAD
ACTC EAST-WEST CONNECTOR PROJECT

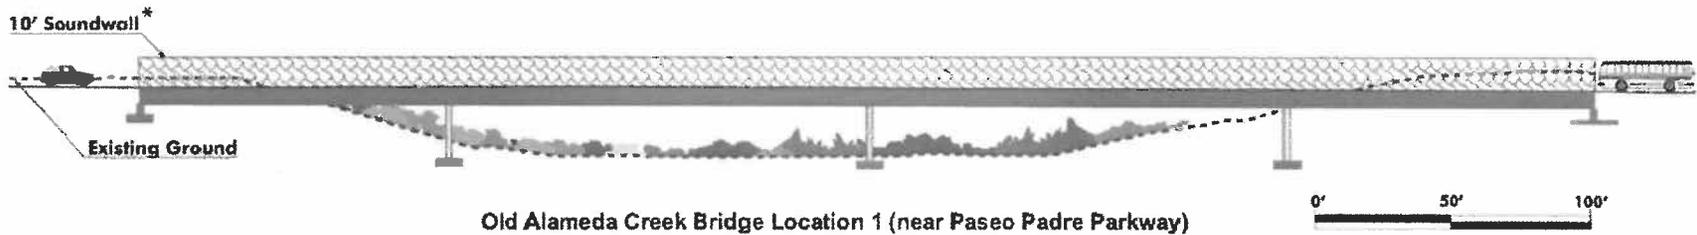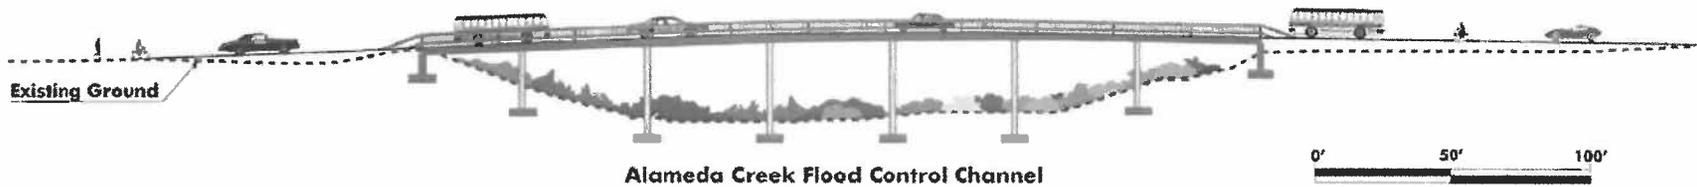

Note: The bridge locations can be seen in Figure 2-1c.

* Alternatively, the soundwall may be located along residential property lines, not along the roadway.

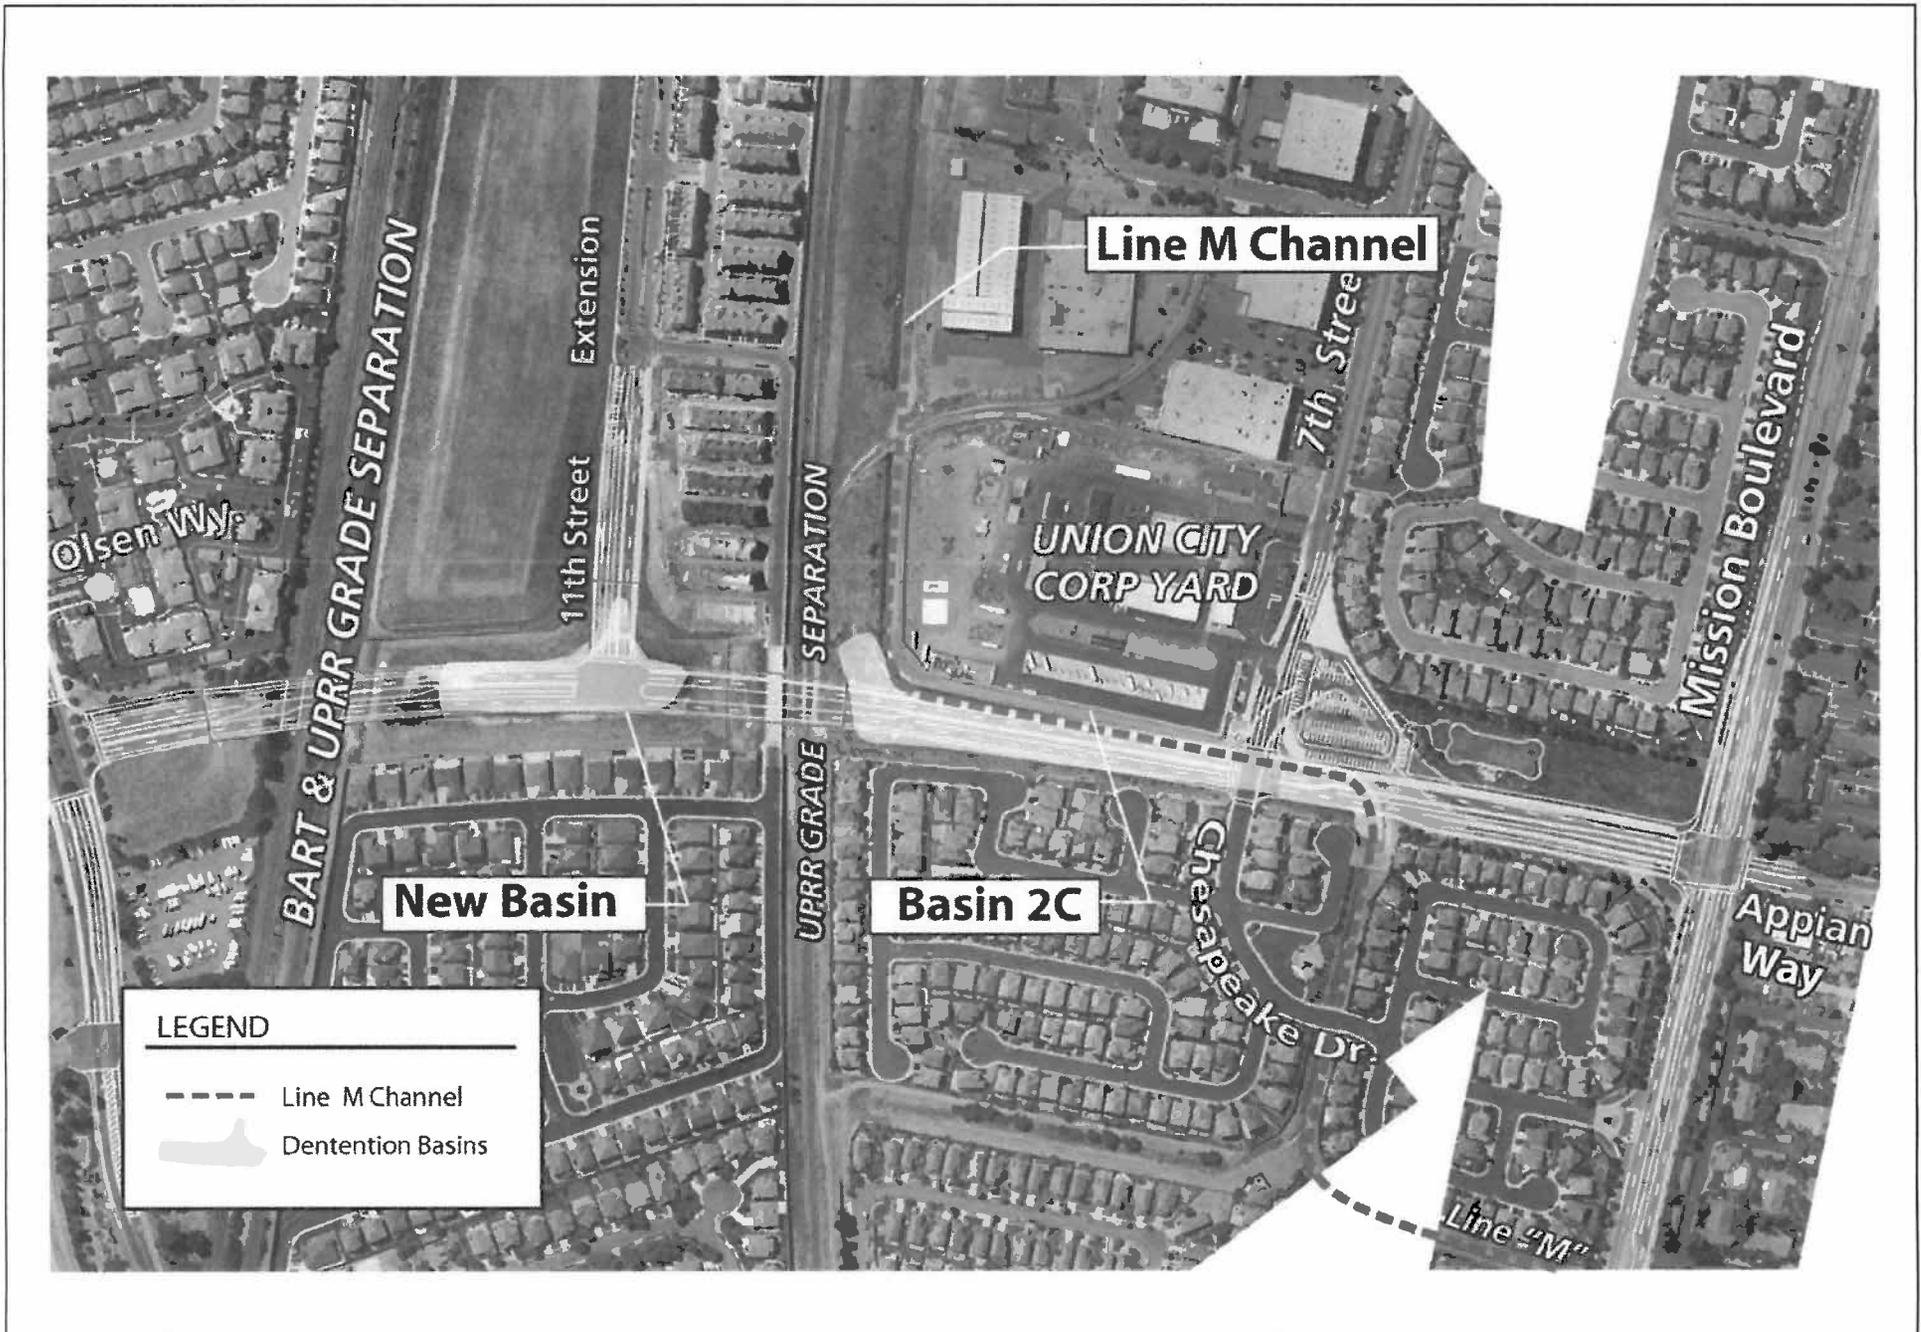


FIGURE 4
EXISTING DETENTION BASINS AND LINE M CHANNEL
ACTC EAST-WEST CONNECTOR PROJECT


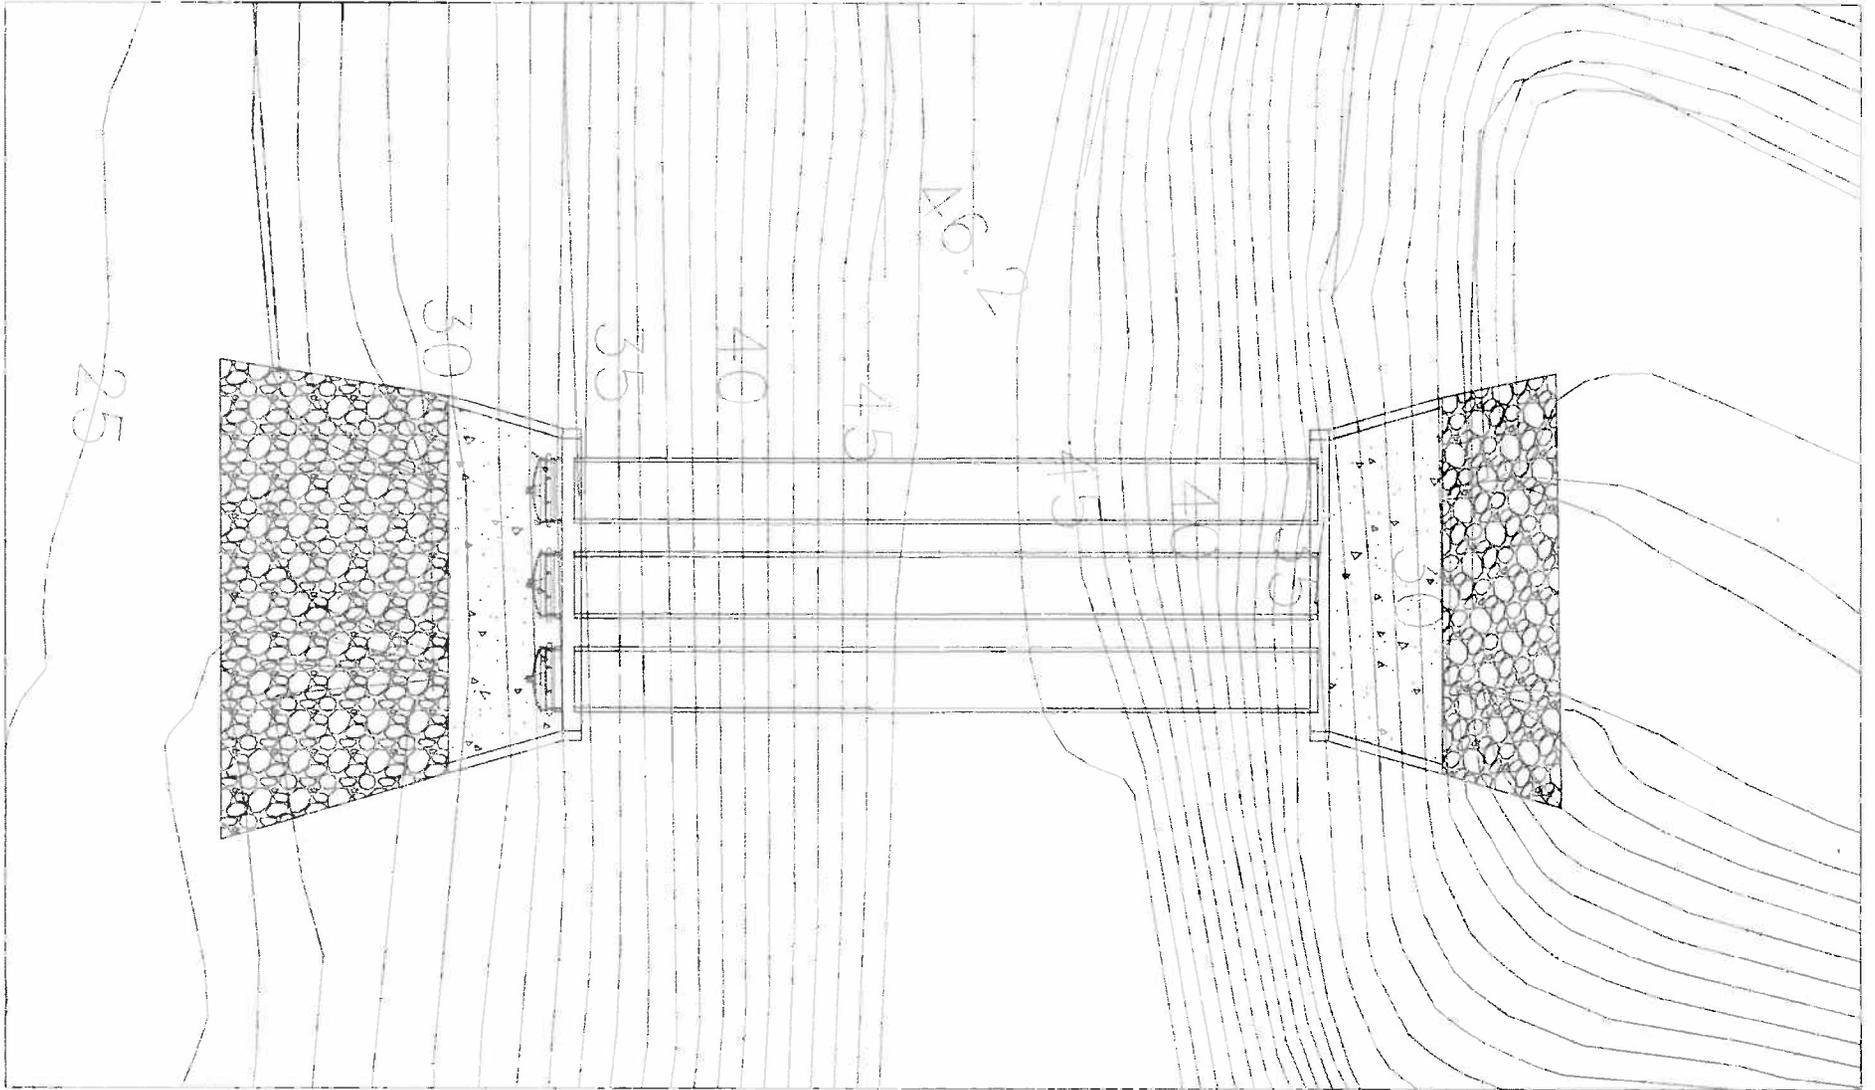


FIGURE 6
TRIPLE 72" CULVERT OUTFALL FROM OAC TO ACFC
ACTC EAST-WEST CONNECTOR PROJECT

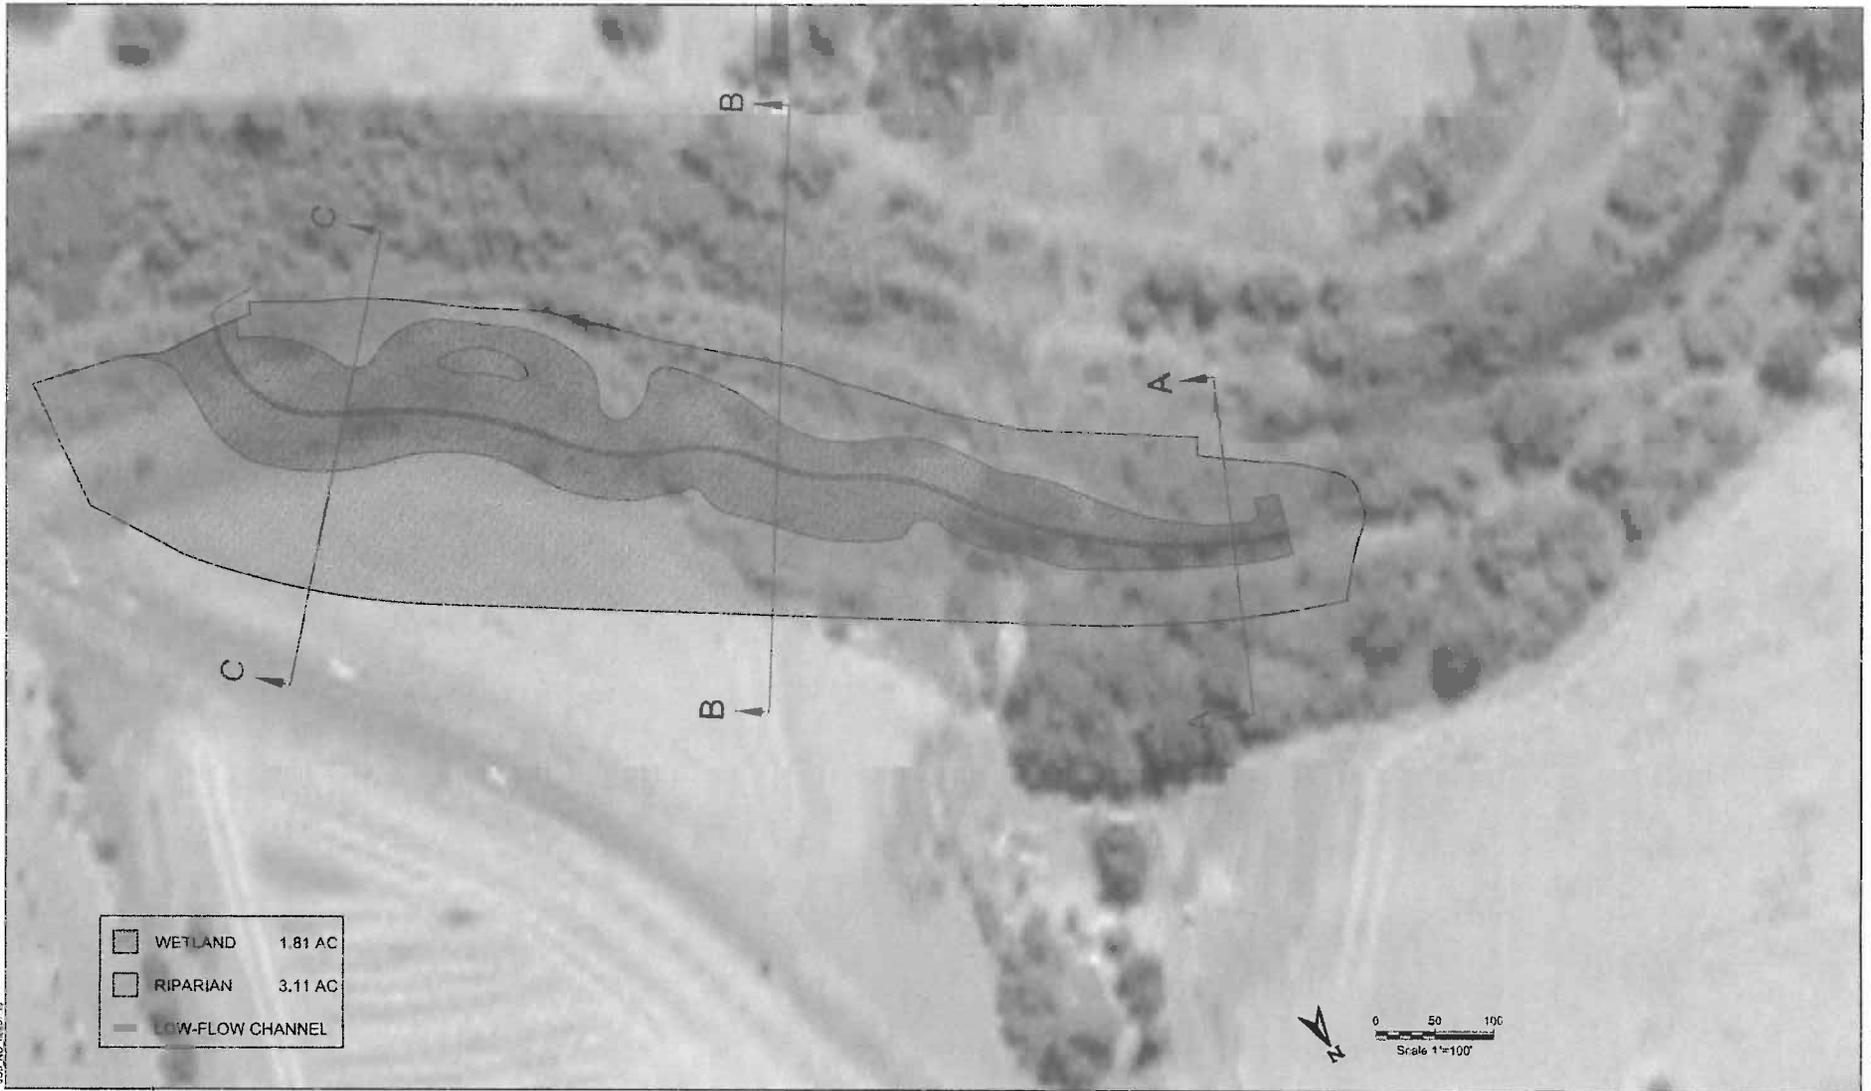

JOB NO. 01857.13



FIGURE 7
MITIGATION GRADING PLAN
ACTC EAST-WEST CONNECTOR PROJECT