
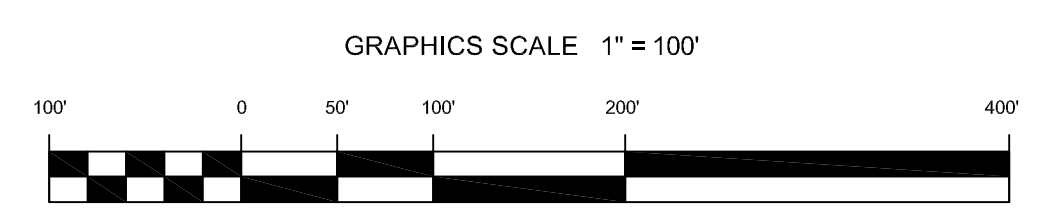


PRELIMINARY ISSUE
THIS PLAN ISSUED FOR
ADVANCE INFORMATION ONLY

SHEET INDEX

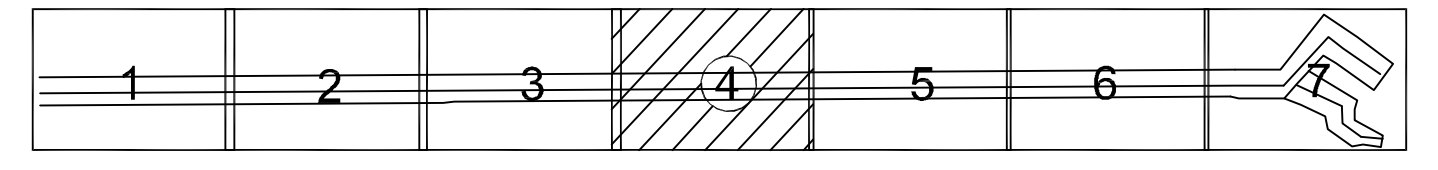


US Army Corps
of Engineers
San Francisco District
1455 Market Street
San Francisco, CA 94103

Mark	Description	Date	Appr.

SUBMITTED:	DESIGNED BY:	CHECKED BY:	DRAWN BY:
PDT Heidi Swaney Team Leader	PDT PDT	PDT PDT	PDT PDT
APPROVAL RECOMMENDED:	DATE:	SHEET NO.:	DRAWING NO.:
Chief, Technical Support Section	3/21/2011	4 OF 7	122 2
APPROVED:	PREPARED UNDER THE DIRECTION OF		
	TORREY A. DICIRO		
	LT. COLONEL, C.E., DISTRICT ENGINEER		

ALAMEDA COUNTY CALIFORNIA
JACK D. MALTESTER CHANNEL
SAN LEANDRO MARINA
CONDITION SURVEY
15-16 MARCH 2011

Sheet reference number
C4

MATCH LINE - SHEET 3

MATCH LINE - SHEET 5