



MATCHLINE - SHEET 4

PRELIMINARY ISSUE
THIS PLAN ISSUED FOR
ADVANCE INFORMATION ONLY

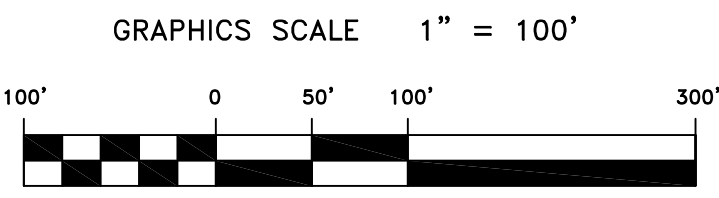

SHEET INDEX

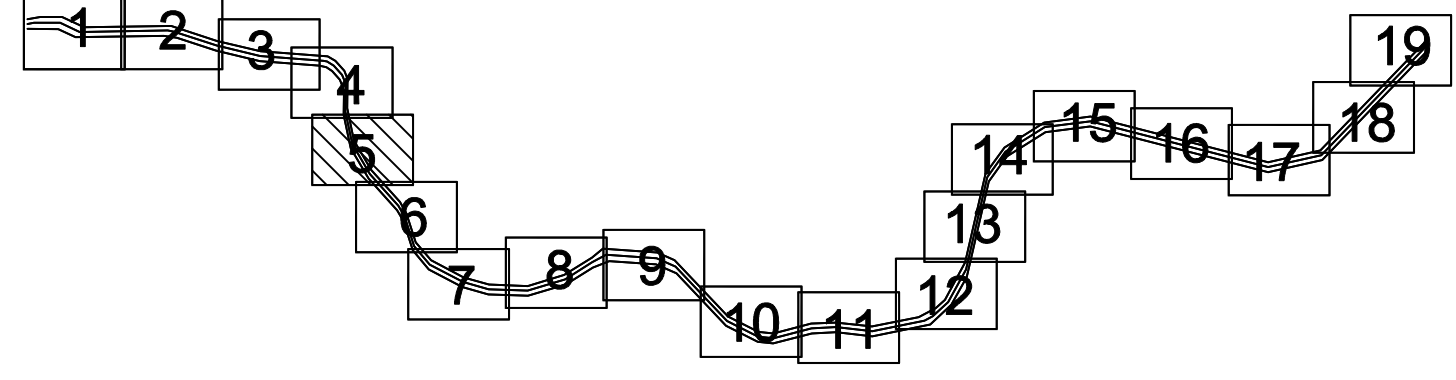

MATCHLINE - SHEET 6

US Army Corps
of Engineers
San Francisco District
333 Market Street
San Francisco, CA 94105

Mark	Description	Date	Appr.

SUBMITTED:	PC	DESIGNED BY:	TYW	CHECKED BY:	TYW	DRAWN BY:	EWC
Hydro Survey Section		DATE:	5/5/2003	SHEET NO.:	5 OF 19	DRAWING NO.:	50 2 160
APPROVAL RECOMMENDED:		PREPARED UNDER THE DIRECTION OF					
Chief, Engineering Branch		MICHAEL MCCORMICK					
APPROVED:		LT. COLONEL, C.E., DISTRICT ENGINEER					
Chief, Engineering Technical & Services Div.							

CALIFORNIA
NAPA COUNTY
NAPA RIVER
CONDITION SURVEY
23-25 APRIL 2003

Sheet reference number
C5