

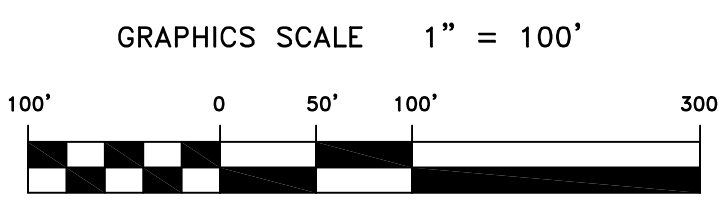
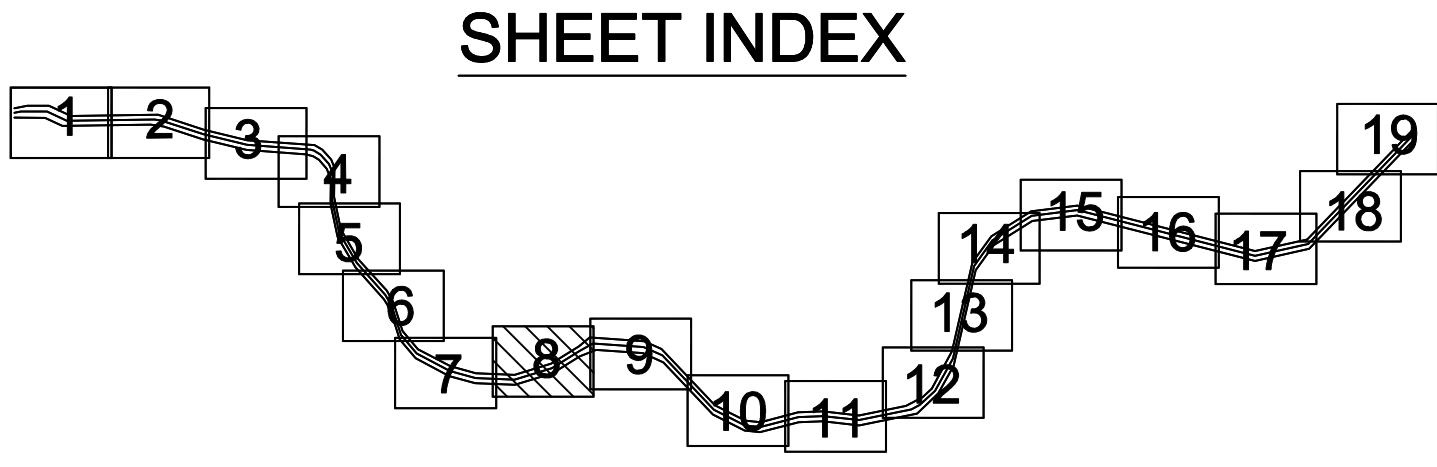


PRELIMINARY ISSUE
THIS PLAN ISSUED FOR
ADVANCE INFORMATION ONLY

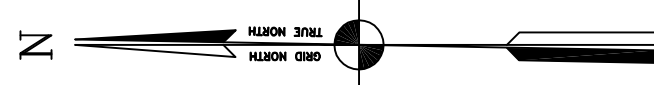


US Army Corps
of Engineers
San Francisco District
355 Market Street
San Francisco, CA 94105

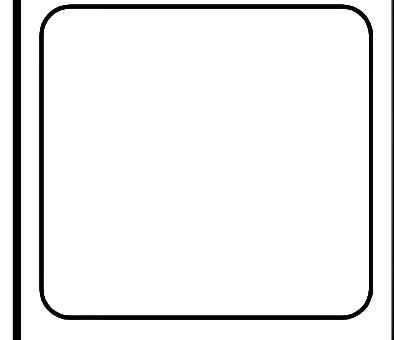

Mark	Description	Date	Appr.

SUBMITTED: PC	CHECKED BY: TVW	DESIGNED BY: TVW	DRAWN BY: EWC
Hydro Survey Section	SHEET NO. 8 OF 19	DATE: 5/5/2003	DRAWING NO. 50 2 160
APPROVAL RECOMMENDED:	PREPARED UNDER THE DIRECTION OF		
Chief, Engineering Branch	MICHAEL MCCORMICK		
APPROVED:	LT. COLONEL, C.E., DISTRICT ENGINEER		
Chief, Engineering Technical & Services Div.			

NAPA COUNTY
CALIFORNIA
NAPA RIVER
CONDITION SURVEY
23-25 APRIL 2003

Sheet
reference
number
C8

MATCHLINE - SHEET 7

MATCHLINE - SHEET 9

6,043,000
4,271,000
6,042,000
6,041,000

4
3
2
1

C
B
A