

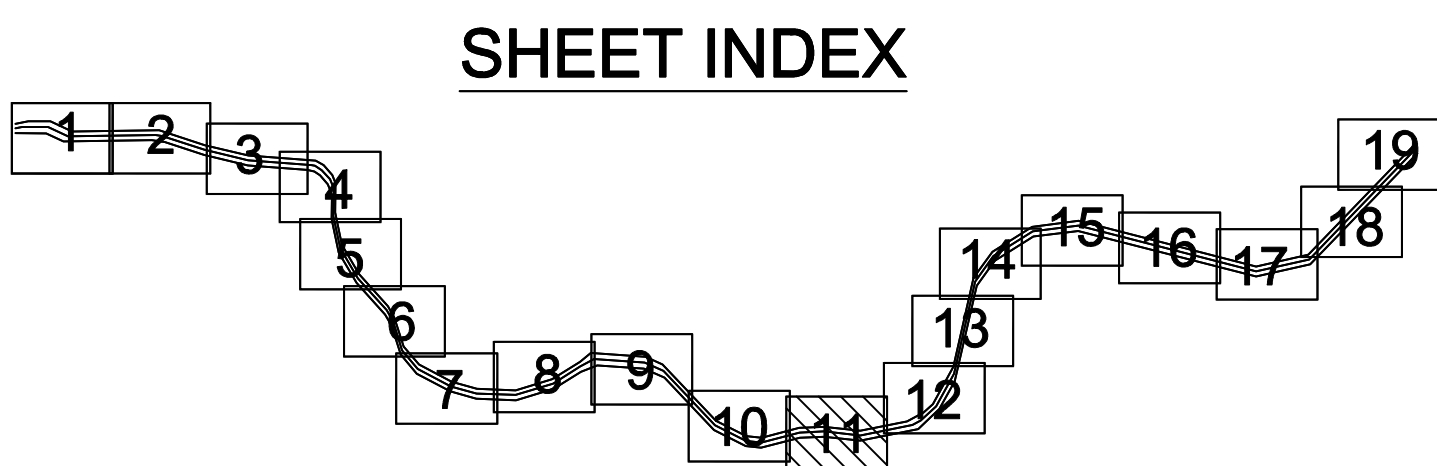



PRELIMINARY ISSUE
THIS PLAN ISSUED FOR
ADVANCE INFORMATION ONLY

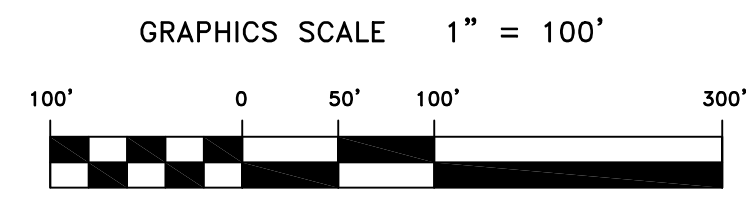

SHEET INDEX

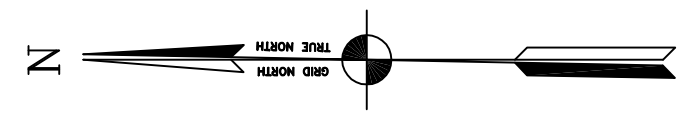

US Army Corps
of Engineers
San Francisco District
353 Market Street
San Francisco, CA 94105

Mark	Description	Date	Appr.

SUBMITTED: PC Hydro Survey Section	CHECKED BY:	TVW	EWC
	DESIGNED BY:		
	DATE:	5/5/2003	11 OF 19
APPROVAL RECOMMENDED:	SHEET NO.	50	2
APPROVED:	DATE:	5/5/2003	11 OF 19
	PREPARED UNDER THE DIRECTION OF	MICHAEL MCCORMICK	
		LT. COLONEL, C.E., DISTRICT ENGINEER	

NAPA COUNTY
CALIFORNIA
NAPA RIVER
CONDITION SURVEY
23-25 APRIL 2003

Sheet reference
number
C11

MATCHLINE - SHEET 10

MATCHLINE - SHEET 12