
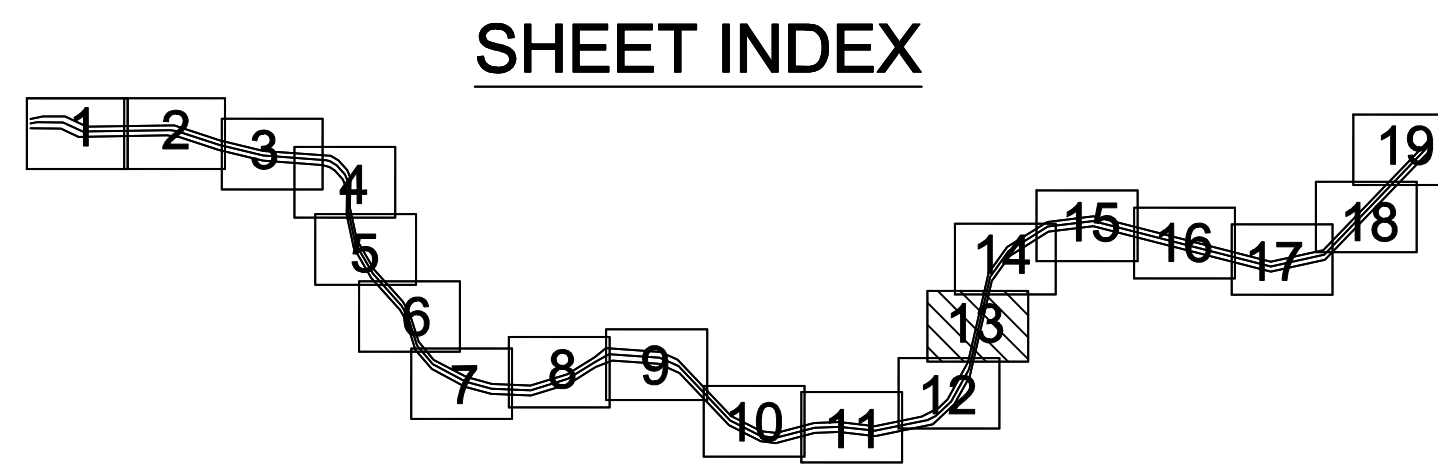


PRELIMINARY ISSUE
THIS PLAN ISSUED FOR
ADVANCE INFORMATION ONLY

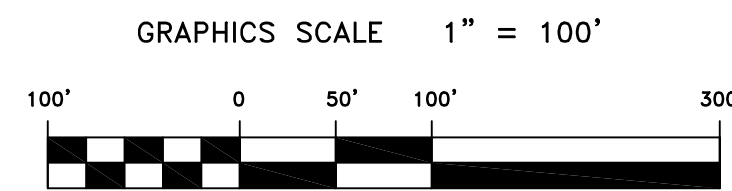

Green Beacon # 9

14+00
16+00
18+00

20+00
22+00

26+00
28+00

32+00
34+00

36+00
38+00

40+00
42+00
44+00
46+00
48+00
50+00
52+00
54+00
56+00
58+00
60+00

US Army Corps of Engineers
San Francisco District
353 Market Street
San Francisco, CA 94105

Mark	Description	Date	Appr.

SUBMITTED:	PC	DESIGNED BY:	TYW	CHECKED BY:	EWC
Hydro Survey Section		DATE:	5/5/2003	SHEET NO.:	13 OF 19
APPROVAL RECOMMENDED:				DRAWING NO.:	50 2 160
APPROVED:		PREPARED UNDER THE DIRECTION OF	MICHAEL MCCORMICK		
			LT. COLONEL, C.E., DISTRICT ENGINEER		
			Chief, Engineering Technical & Services Div.		

CALIFORNIA
NAPA COUNTY
NAPA RIVER
CONDITION SURVEY
23-25 APRIL 2003

Sheet reference number
C13