

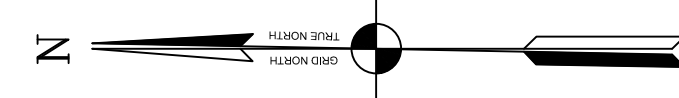


MATCHLINE - SHEET 9

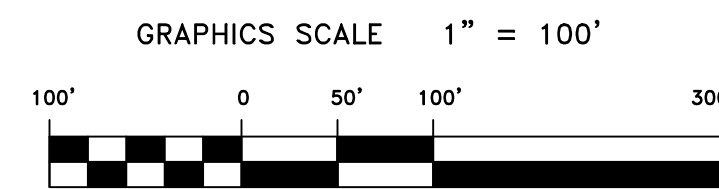

SHEET INDEX

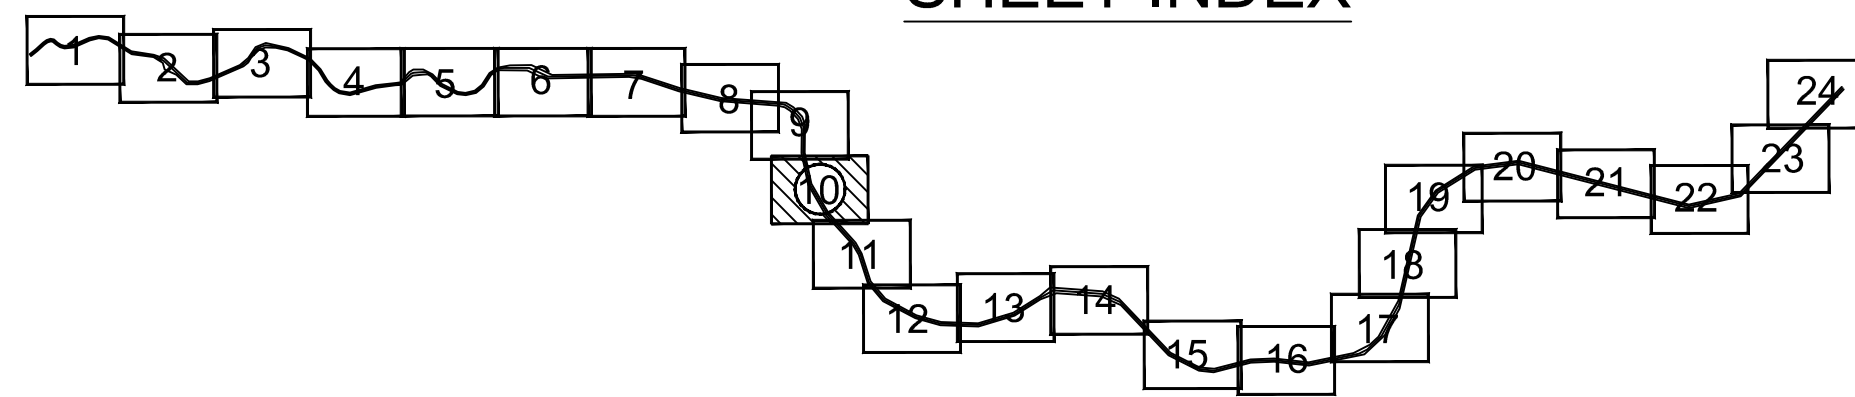

MATCHLINE - SHEET 11

PRELIMINARY ISSUE
THIS PLAN ISSUED FOR
ADVANCE INFORMATION ONLY

US Army Corps
of Engineers
San Francisco District
1455 Market Street
San Francisco, CA 94103

Mark	Description	Date	Appr.

SUBMITTED:	PDT	DESIGNED BY:	CHECKED BY:	DRAWN BY:
	Hydro Survey Team Leader	PDT	PDT	PDT
APPROVAL RECOMMENDED:	DATE:	SHEET NO.	DRAWING NO.	
	04/19/2012	1 OF 24	50	2
APPROVED:	PREPARED UNDER THE DIRECTION OF			
CHM, Geomatics Section	TORREY A. DICIRO			
CHM, Construction Branch	LT. COLONEL, C.E., DISTRICT ENGINEER			

CALIFORNIA
NAPA COUNTY
NAPA RIVER
CONDITION SURVEY
3-7 & 12, 17 & 19 APRIL 2012

Sheet
reference
number
C10