



PRELIMINARY ISSUE
THIS PLAN ISSUED FOR
ADVANCE INFORMATION ONLY

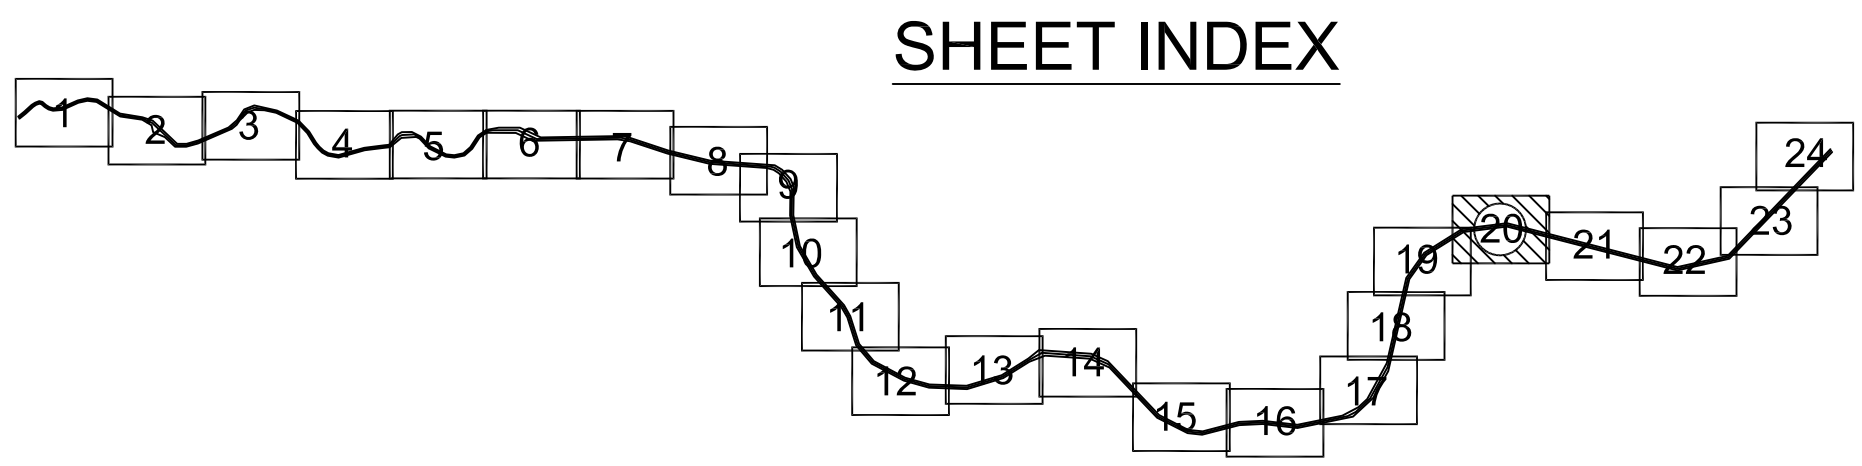


US Army Corps
of Engineers
San Francisco District
1455 Market Street
San Francisco, CA 94103

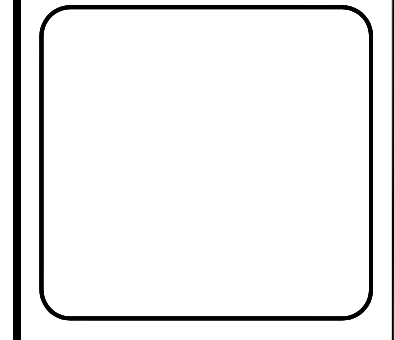

Mark	Description	Date	Appr.

SUBMITTED:	PDT	DESIGNED BY:	DRAWN BY:
	Hydro Survey Team Leader	PDT	PDT
APPROVAL RECOMMENDED:	SHEET NO.	CHECKED BY:	DRAWING NO.
Chief, Geomatrix Section	1 OF 24	PDT	50
APPROVED:	DATE:	DESIGNED UNDER THE DIRECTION OF:	DATE:
Chief, Construction Branch	04/19/2012	TORREY A. DICIRO	2
		PREPARED UNDER THE DIRECTION OF:	
		Lt. Colonel, C.E., DISTRICT ENGINEER	

CALIFORNIA
NAPA COUNTY
NAPA RIVER
CONDITION SURVEY
3-7 & 12, 17 & 19 APRIL 2012

Sheet reference number
C20

MATCHLINE - SHEET 21