
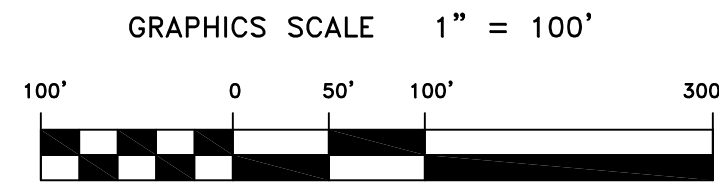
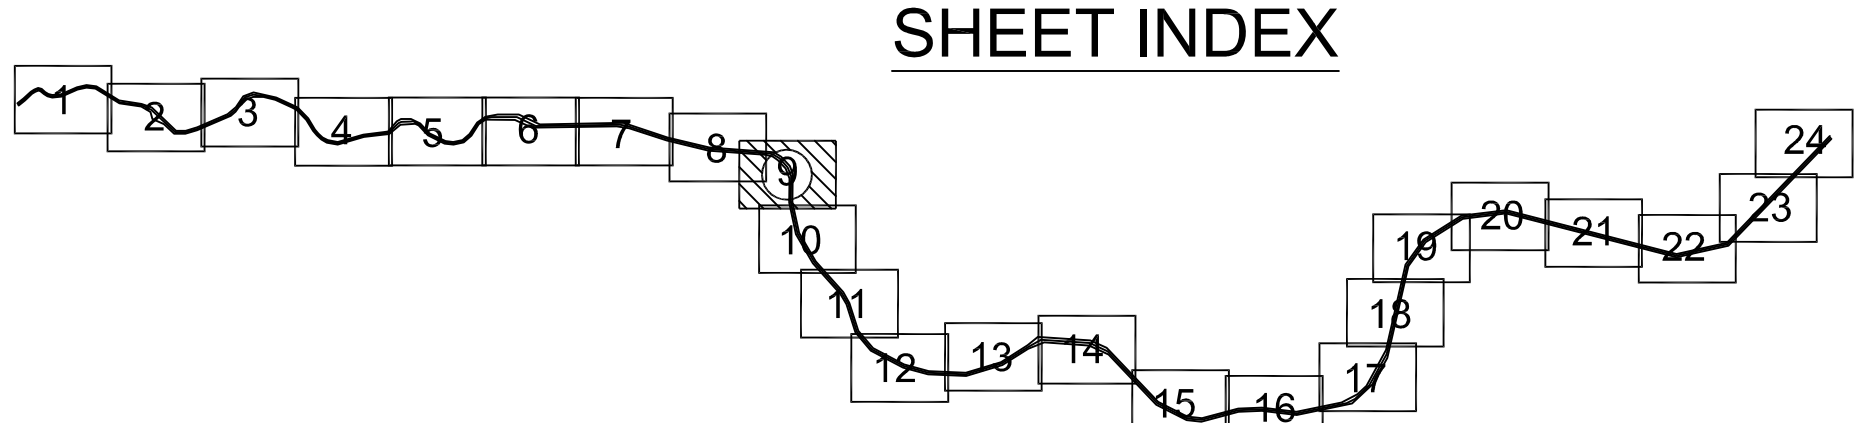



PRELIMINARY ISSUE
THIS PLAN ISSUED FOR
ADVANCE INFORMATION ONLY

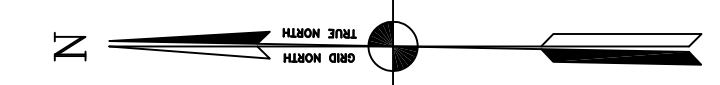

MATCHLINE - SHEET 8

MATCHLINE - SHEET 10


 US Army Corps
 of Engineers
 San Francisco District
 1455 Market Street
 San Francisco, CA 94103

Mark	Description	Date	Appr.

SUBMITTED:	DESIGNED BY:	CHECKED BY:	DRAWN BY:
MC Hydro Survey Team Leader	TVW	TVW	EWC
APPROVAL RECOMMENDED:	DATE:	SHEET NO.	DRAWING NO.
Chief, Technical Support Section	6/13/2008	9 OF 24	50 2 165
APPROVED:	PREPARED UNDER THE DIRECTION OF CRAIG W. KILEY LT. COLONEL, C.E., DISTRICT ENGINEER		
Chief, Construction Branch			

CALIFORNIA
 NAPA COUNTY
 NAPA RIVER
 CONDITION SURVEY
 06, 9-11 JUNE 2008

Sheet reference number
C9