
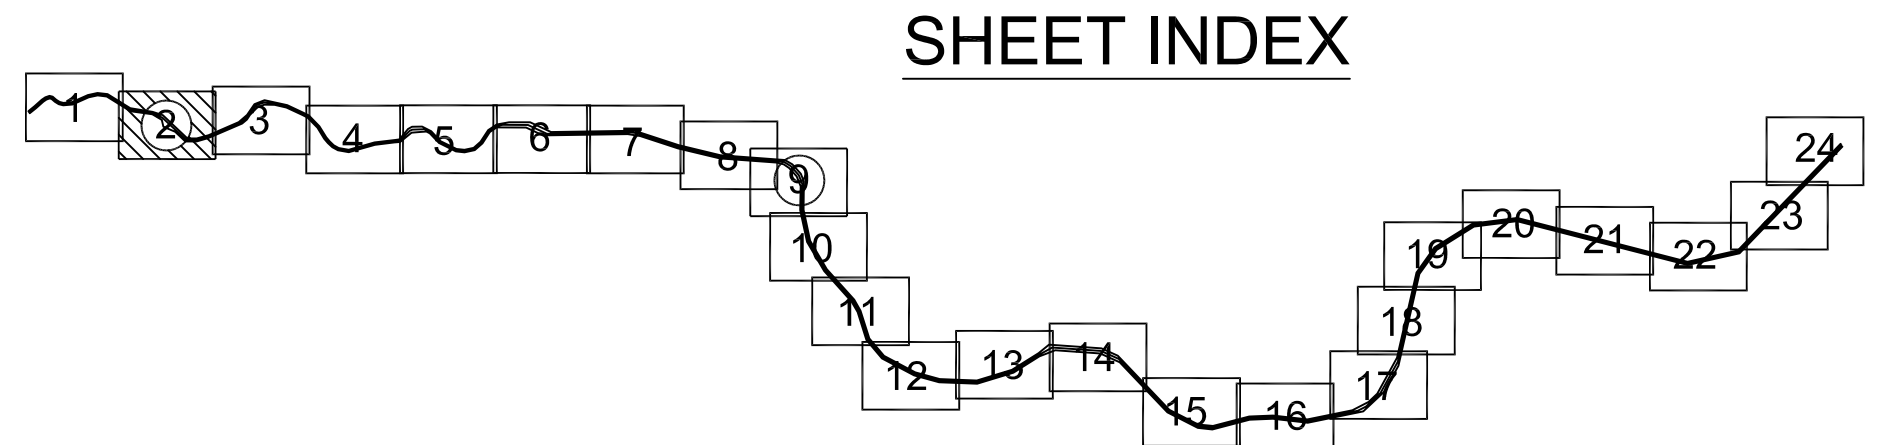
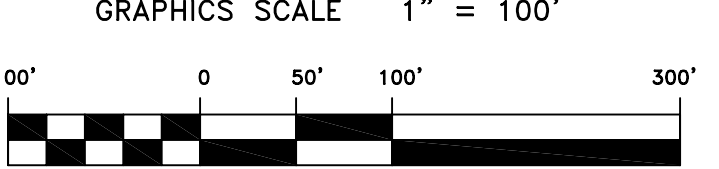


PRELIMINARY ISSUE  
THIS PLAN ISSUED FOR  
ADVANCE INFORMATION ONLY

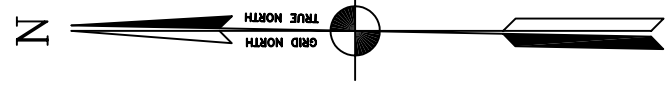

US Army Corps  
of Engineers  
San Francisco District  
333 Market Street  
San Francisco, CA 94105

Mark	Description	Date	Appr.

SUBMITTED:	PDT	CHECKED BY:	PDT	DRAWN BY:	HSS
Hydro Survey Section		DATE:	9/3/2004	SHEET NO.:	2 OF 24
APPROVAL RECOMMENDED:		DATE:	9/3/2004	DRAWING NO.:	50 2 161
APPROVED:		PREPARED UNDER THE DIRECTION OF PHILIP T. FEIR LT. COLONEL, C.E., DISTRICT ENGINEER			
		Chief, Engineering & Technical Services Div.			

CALIFORNIA  
NAPA COUNTY  
NAPA RIVER  
CONDITION SURVEY  
9-25 JUNE 2004

Sheet reference number  
C2