
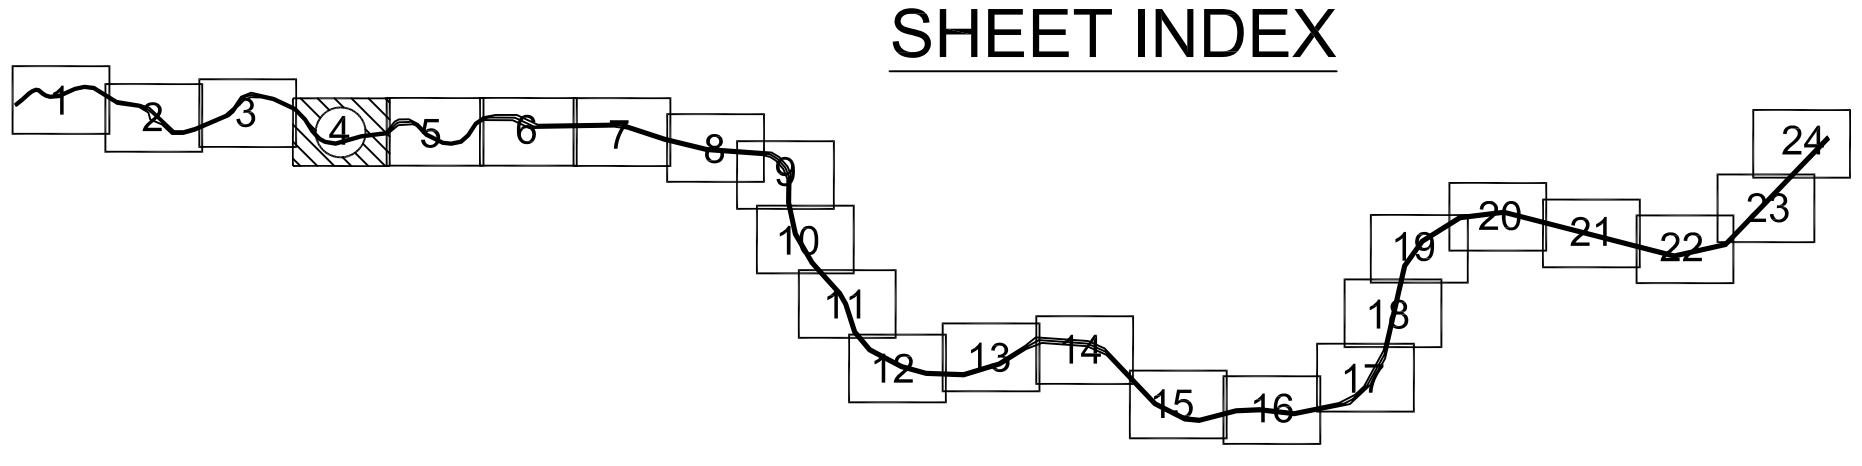
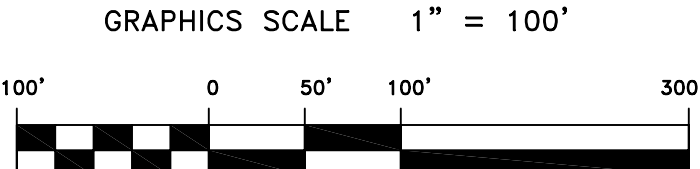


PRELIMINARY ISSUE
THIS PLAN ISSUED FOR
ADVANCE INFORMATION ONLY

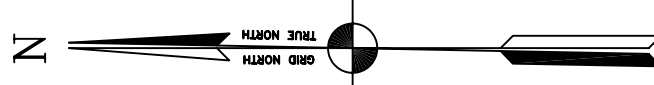

US Army Corps
of Engineers
San Francisco District
333 Market Street
San Francisco, CA 94105

Mark	Description	Date	Appr.

SUBMITTED:	PDT	CHECKED BY:	HSS
	Herra Survey Station	PDT	HSS
APPROVAL RECOMMENDED:	SHEET NO. 4 OF 24	DRAWING NO.	2 161
APPROVED:	DATE: 9/3/2004	PREPARED UNDER THE DIRECTION OF PHILIP T. FEIR	
Chief, Engineering Branch	LT. COLONEL, C.E., DISTRICT ENGINEER		
Chief, Engineering & Technical Services Div.			

NAPA COUNTY
CALIFORNIA
NAPA RIVER
CONDITION SURVEY
9-25 JUNE 2004

Sheet reference
number
C4