

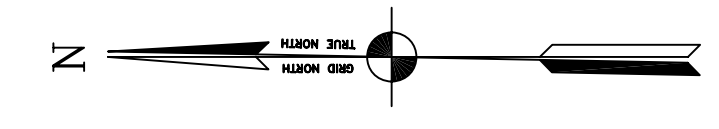



PRELIMINARY ISSUE  
THIS PLAN ISSUED FOR  
ADVANCE INFORMATION ONLY

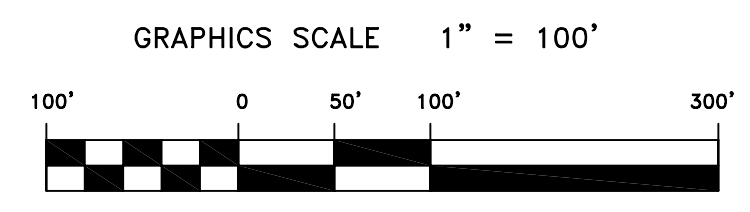

SHEET INDEX

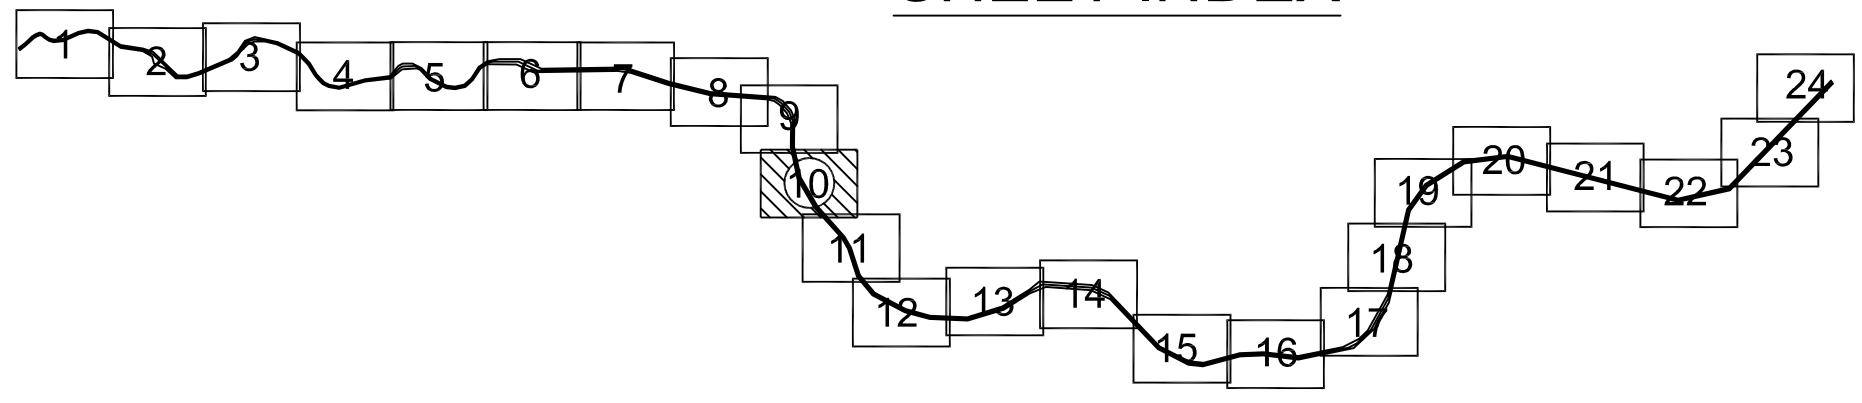

  
 US Army Corps  
 of Engineers  
 San Francisco District  
 333 Market Street  
 San Francisco, CA 94105

Mark	Description	Date	Appr.

SUBMITTED:	DESIGNED BY:	CHECKED BY:	DRAWN BY:
	Hydro Survey Team Leader	TVW	EC
APPROVAL RECOMMENDED:	DATE:	SHEET NO.	DRAWING NO.
	08/24/2005	10 OF 24	50 2 164
APPROVED:	PREPARED UNDER THE DIRECTION OF		
	CRAIG W. KILEY LT. COLONEL, C.E., DISTRICT ENGINEER		
Chief, Construction Branch			

MARIN COUNTY  
 CALIFORNIA  
 NAPA RIVER  
 CONDITION SURVEY  
 22 - 24 AUGUST 2007

Sheet  
 reference  
 number  
**C10**