
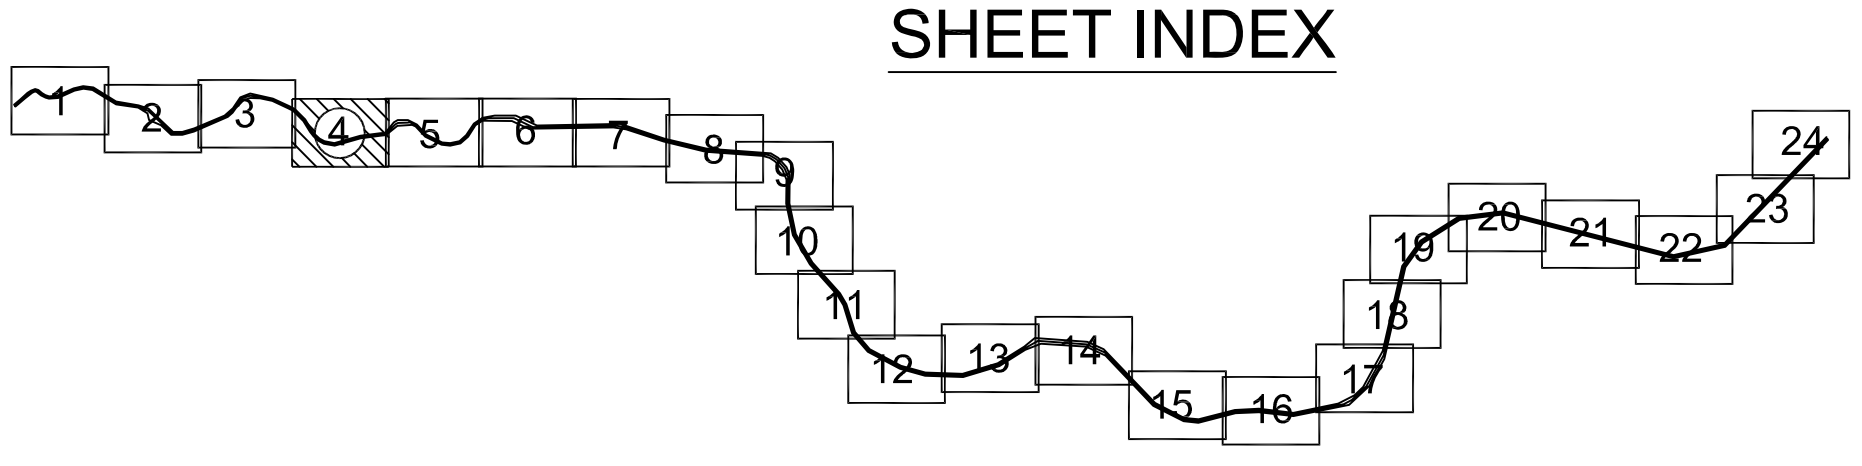
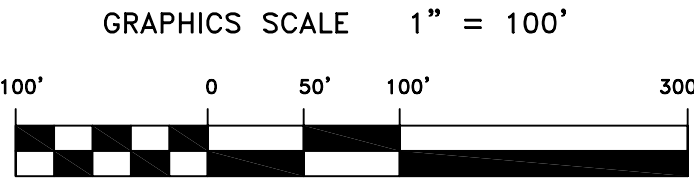



PRELIMINARY ISSUE
THIS PLAN ISSUED FOR
ADVANCE INFORMATION ONLY

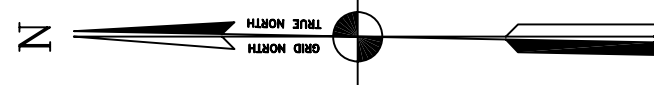


US Army Corps
of Engineers
San Francisco District
333 Market Street
San Francisco, CA 94105

Mark	Description	Date	Appr.

SUBMITTED:	DESIGNED BY:	CHECKED BY:	DRAWN BY:	DRAWING NO.	SHEET NO.	DATE	APPROVAL RECOMMENDED:	
							Chief, Survey Team Leader	Chief, Technical Support Section
Hiers Survey Team Leader	TVW	TVW	EC	164	4 OF 24	09/06/2007	CRAIG W. KILEY	PREPARED UNDER THE DIRECTION OF
								LT. COLONEL, C.E., DISTRICT ENGINEER
								Chief, Construction Branch

MARIN COUNTY CALIFORNIA
NAPA RIVER
CONDITION SURVEY
22 - 24 AUGUST 2007

Sheet reference number
C4