
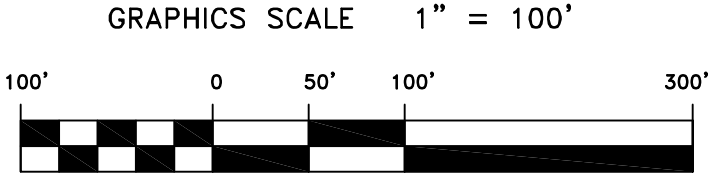
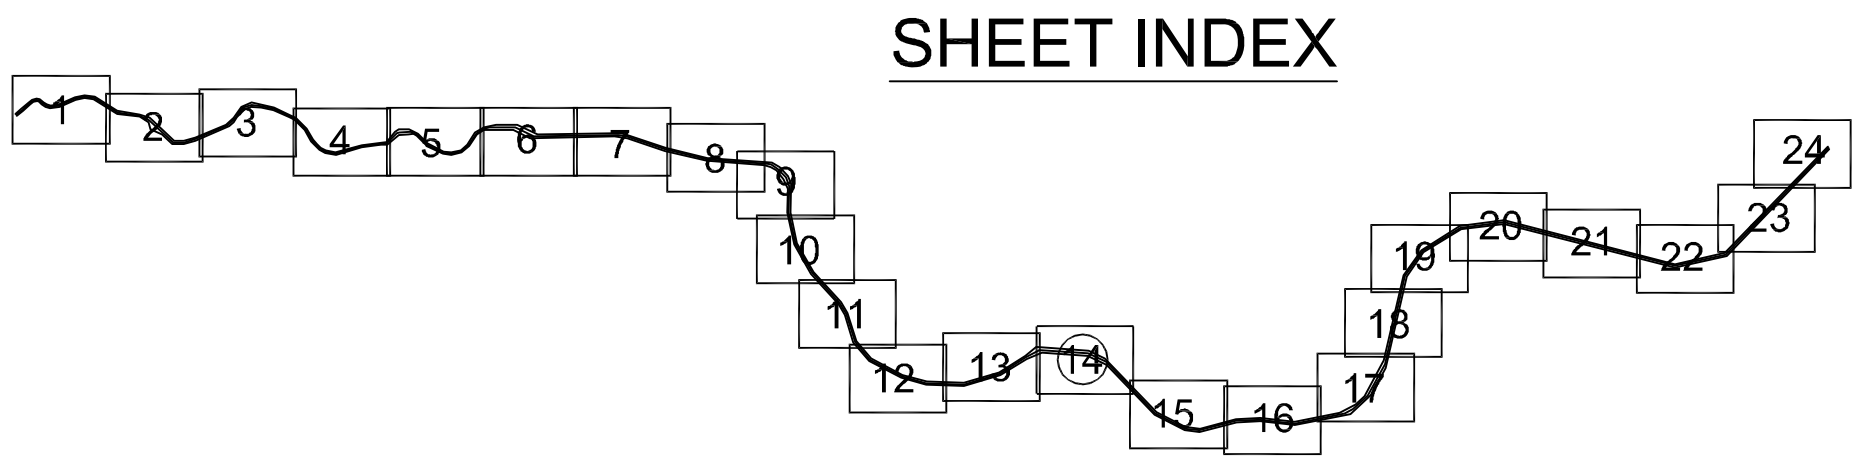


**PRELIMINARY ISSUE**  
THIS PLAN ISSUED FOR  
ADVANCE INFORMATION ONLY

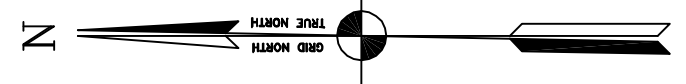

US Army Corps  
of Engineers  
San Francisco District  
1455 Market Street  
San Francisco, CA 94103


Mark	Description	Date	Appr.

SUBMITTED: MC Hydro Survey Team Leader	DESIGNED BY: TVW	CHECKED BY: EWC
	DATE: 6/13/2008	DATE: 6/13/2008
APPROVAL RECOMMENDED:	SHEET NO. 14 OF 24	DRAWING NO. 50 2 165
APPROVED:	PREPARED UNDER THE DIRECTION OF CRAIG W. KILEY LT. COLONEL, C.E., DISTRICT ENGINEER	

CALIFORNIA  
NAPA COUNTY  
NAPA RIVER  
CONDITION SURVEY  
06, 9-11 JUNE 2008

Sheet reference number  
**C14**

MATCHLINE - SHEET 15

MATCHLINE - SHEET 13