
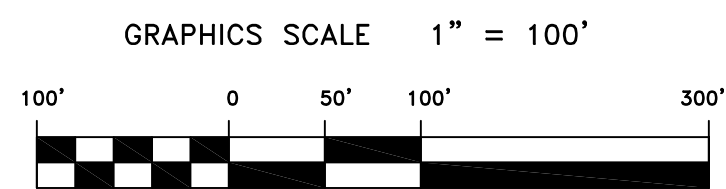


PRELIMINARY ISSUE
THIS PLAN ISSUED FOR
ADVANCE INFORMATION ONLY

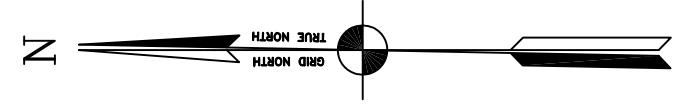


MATCHLINE - SHEET 19

MATCHLINE - SHEET 17

Green Beacon # 9

SHEET INDEX

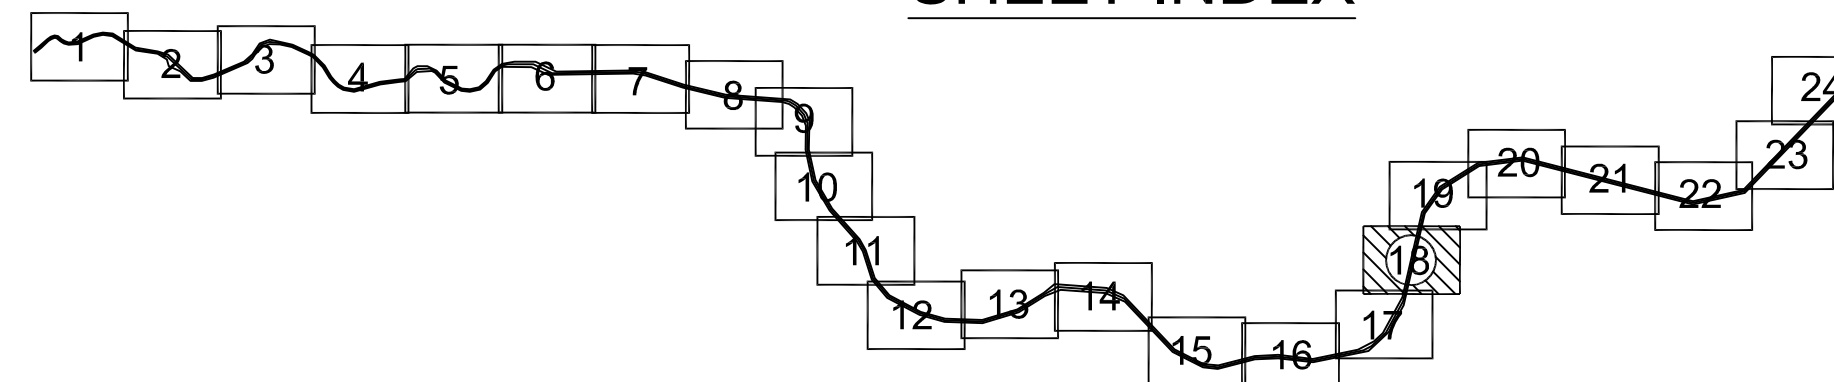

US Army Corps
of Engineers
San Francisco District
1455 Market Street
San Francisco, CA 94103

Mark	Description	Date	Appr.

SUBMITTED: MC Hydro Survey Team Leader	DESIGNED BY: TVW	DRAWN BY: EWC
	DATE: 6/13/2008	DRAWING NO.: 50 2 165
APPROVAL RECOMMENDED:	PREPARED UNDER THE DIRECTION OF	
Chief, Technical Support Section	CRAIG W. KILEY	
APPROVED:	LT. COLONEL, C.E., DISTRICT ENGINEER	
Chief, Construction Branch		

CALIFORNIA
NAPA COUNTY
NAPA RIVER
CONDITION SURVEY
06, 9-11 JUNE 2008

Sheet reference number
C18