
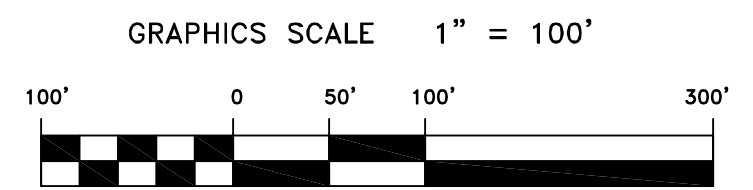
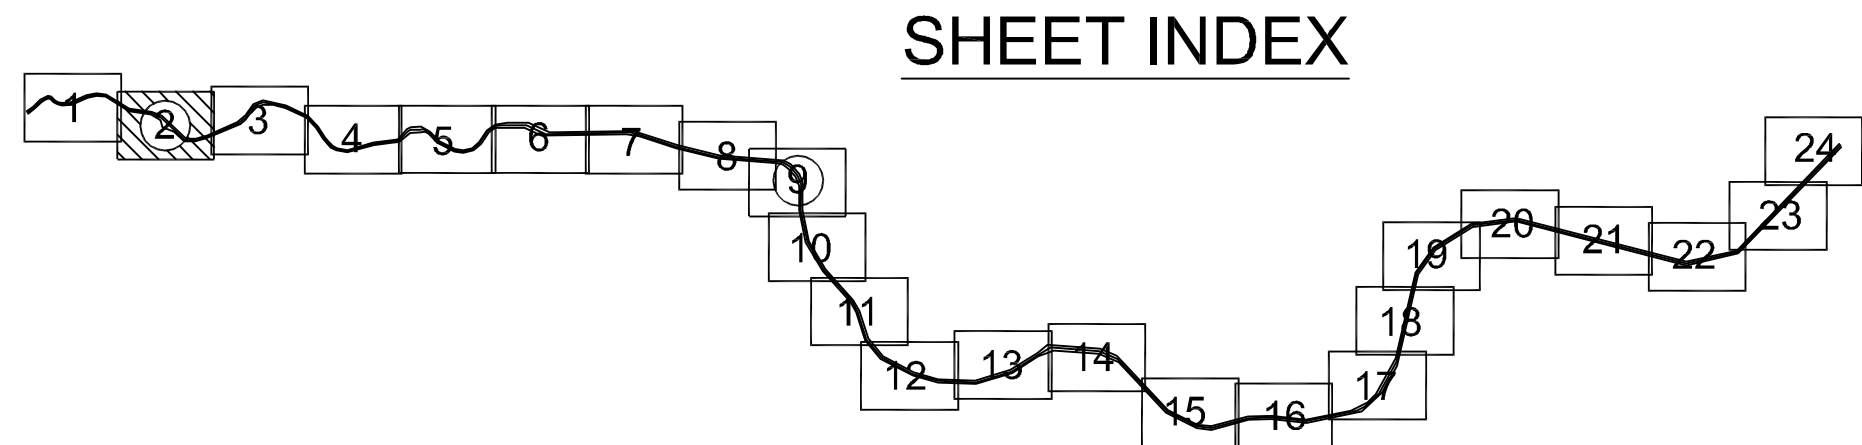


PRELIMINARY ISSUE  
THIS PLAN ISSUED FOR  
ADVANCE INFORMATION ONLY

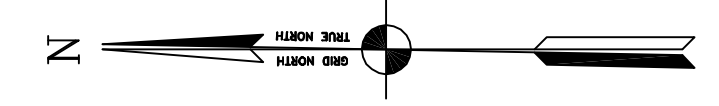

Mark	Description	Date	Appr.

DESIGNED BY:	DATE:	CHECKED BY:	DATE:	DRAWN BY:	DATE:
MC	6/13/2008	TVW	2 OF 24	TVW	2 OF 24
Hydro Survey Team Leader					
APPROVAL RECOMMENDED:		SHEET NO.		DRAWING NO.	
Chief, Technical Support Section		2 OF 24		50	2 OF 165
APPROVED:		PREPARED UNDER THE DIRECTION OF			
Chief, Construction Branch		CRAIG W. KILEY			
		LT. COLONEL, C.E., DISTRICT ENGINEER			

CALIFORNIA  
NAPA COUNTY  
NAPA RIVER  
CONDITION SURVEY  
06, 9-11 JUNE 2008

Sheet reference number  
C2