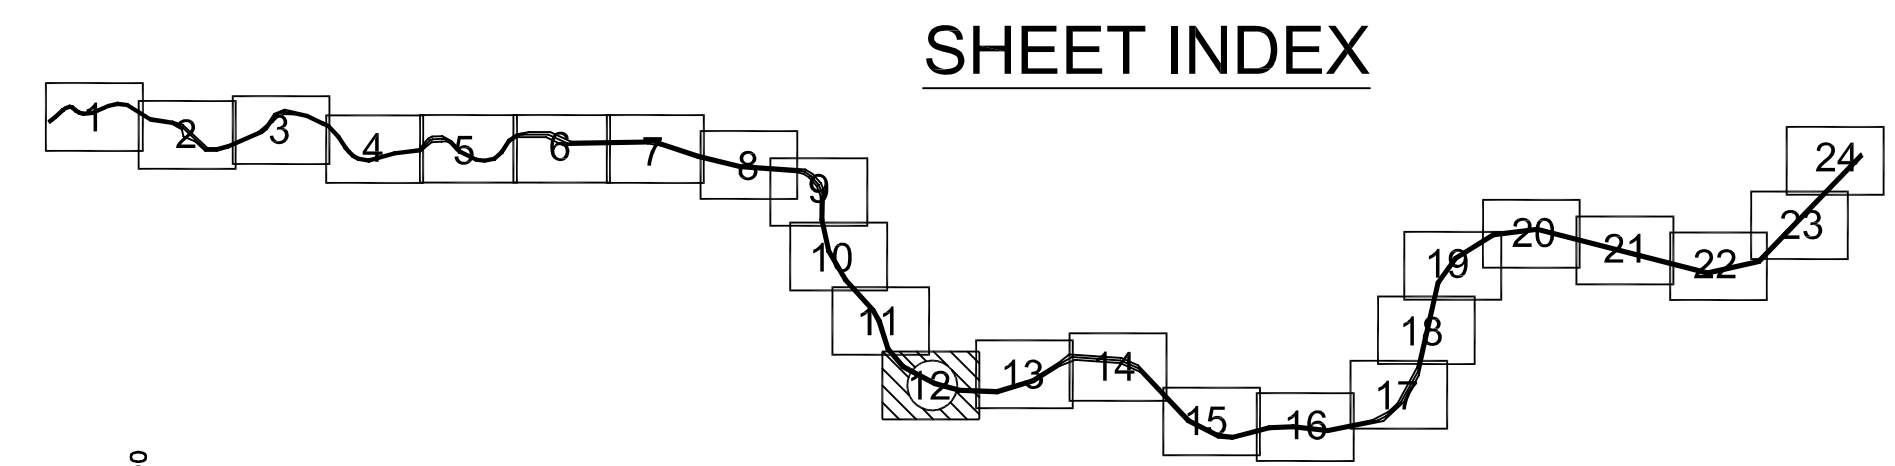
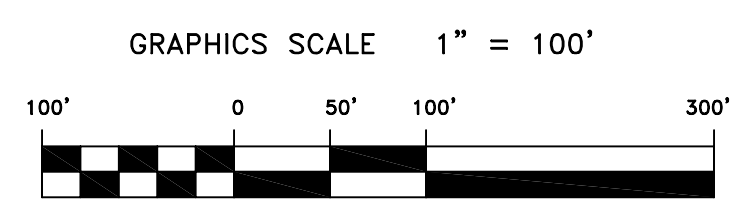

 US Army Corps
 of Engineers
 San Francisco District
 333 Market Street
 San Francisco, CA 94105

Mark	Description	Date	Appr.

SUBMITTED: Hydro Survey Team Leader APPROVAL RECOMMENDED: Chief, Technical Support Section APPROVED: Chief, Construction Branch	DESIGNED BY: TVW	CHECKED BY: EWC	DRAWN BY: EWC
	DATE: 10/10/2006	SHEET NO. 12 OF 24	DRAWING NO. 50 2 163
PREPARED UNDER THE DIRECTION OF CRAIG W. KILEY LT. COLONEL, C.E., DISTRICT ENGINEER			

MARIN COUNTY
 CALIFORNIA
 NAPA RIVER
 CONDITION SURVEY
 28-29 SEPTEMBER
 AND
 3-4 OCTOBER 2006

Sheet reference
 number
C12



SHEET INDEX