

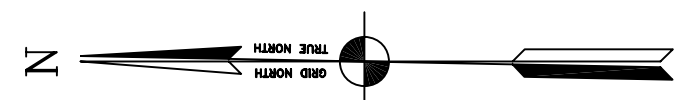


PRELIMINARY ISSUE
THIS PLAN ISSUED FOR
ADVANCE INFORMATION ONLY

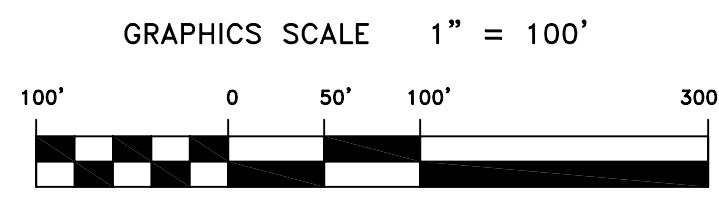

SHEET INDEX

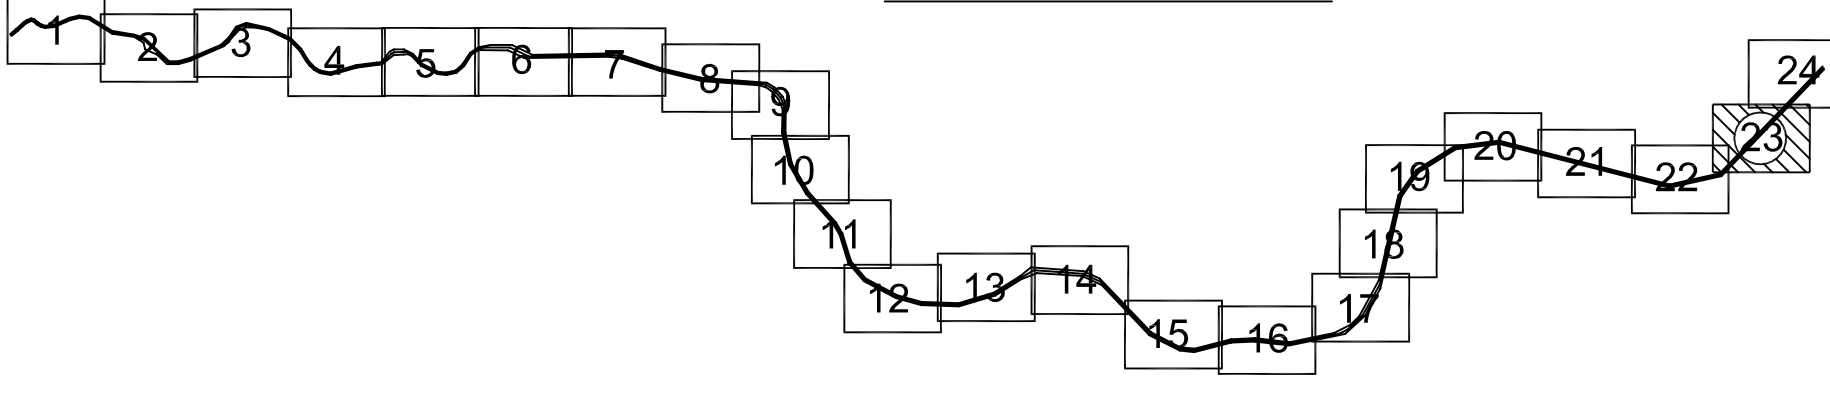

US Army Corps of Engineers
San Francisco District
333 Market Street
San Francisco, CA 94105

Mark	Description	Date	Appr.

SUBMITTED:	Hydro Survey Team Leader	DESIGNED BY:	TVW	DRAWN BY:	EWC
	APPROVAL RECOMMENDED:	DATE:	10/10/2006	SHEET NO.:	23 OF 24
APPROVED:	Chief, Technical Support Section	PREPARED UNDER THE DIRECTION OF:	CRAIG W. KILEY		
	Chief, Construction Branch				

MARIN COUNTY CALIFORNIA
**NAPA RIVER
CONDITION SURVEY
28-29 SEPTEMBER
AND
3-4 OCTOBER 2006**

Sheet reference number
C23