

4

3

2

1

2,246,000

2,245,000

2,244,000

PRELIMINARY ISSUE  
THIS PLAN ISSUED FOR  
ADVANCE INFORMATION ONLY



6,049,000


6,049,000

B

6,048,000

6,048,000

A

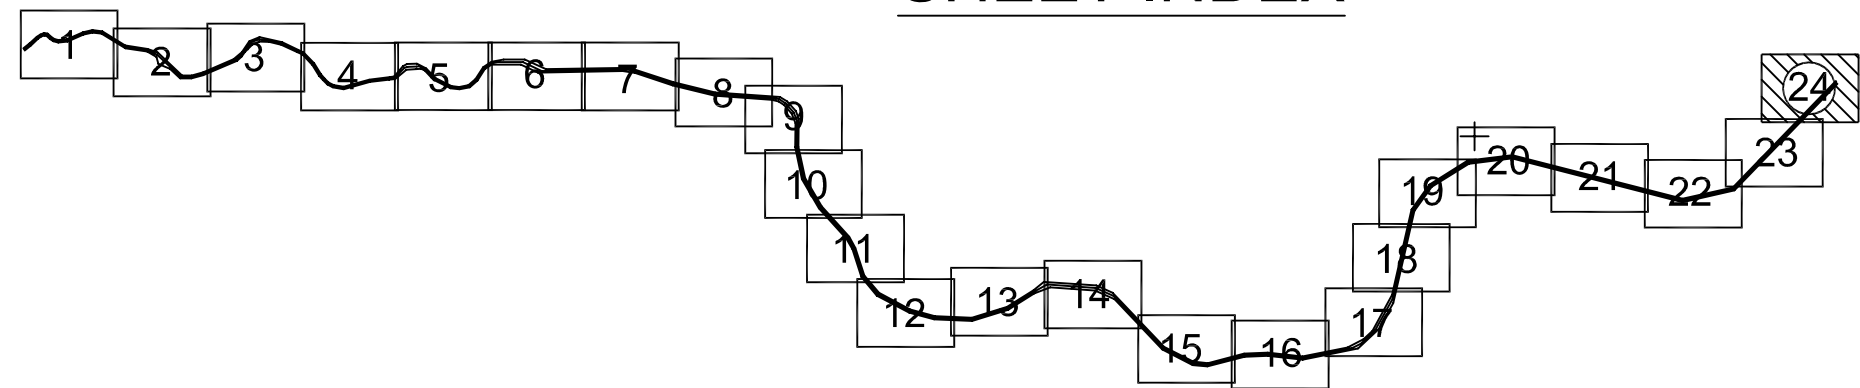


SHEET INDEX

MATCHLINE - SHEET 23

2,246,000

2,245,000

2,244,000

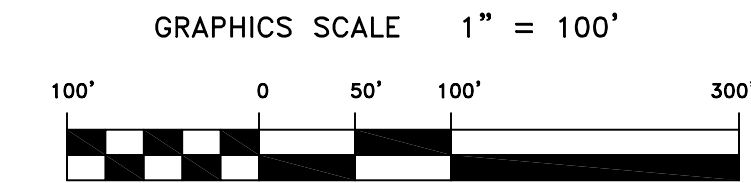

US Army Corps  
of Engineers  
San Francisco District  
333 Market Street  
San Francisco, CA 94105

Mark	Description	Date	Appr.

SUBMITTED:	DESIGNED BY:	CHECKED BY:	DRAWN BY:
Hydro Survey Team Leader	TVW	TVW	EWC
APPROVAL RECOMMENDED:	DATE:	SHEET NO.:	DRAWING NO.:
Chief, Technical Support Section	10/10/2006	24 OF 24	50 2 163
APPROVED:	PREPARED UNDER THE DIRECTION OF		
Chief, Construction Branch	CRAIG W. KILEY		
	LT. COLONEL, C.E., DISTRICT ENGINEER		

CALIFORNIA  
MARIN COUNTY  
NAPA RIVER  
CONDITION SURVEY  
28-29 SEPTEMBER  
AND  
3-4 OCTOBER 2006

Sheet  
reference  
number  
C24