
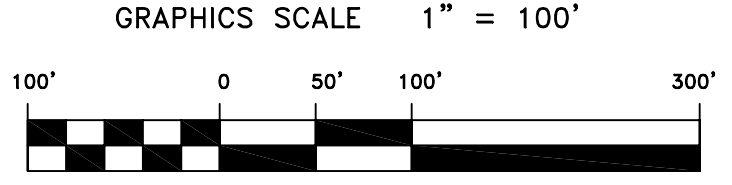
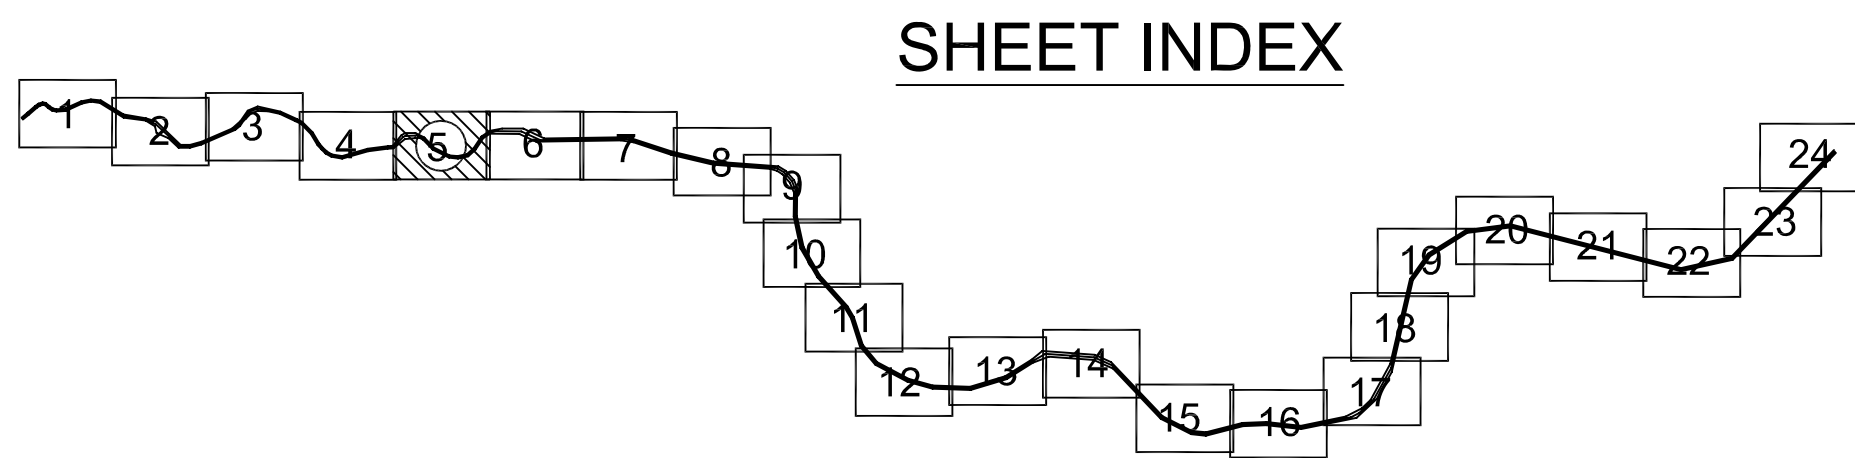


PRELIMINARY ISSUE
THIS PLAN ISSUED FOR
ADVANCE INFORMATION ONLY

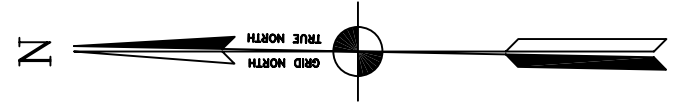

Mark	Description	Date	Appr.

SUBMITTED:	DESIGNED BY:	CHECKED BY:	DRAWN BY:
Hiroe Survey Team Leader	TVW	TVW	EWC
APPROVAL RECOMMENDED:	DATE:	SHEET NO.:	DRAWING NO.:
Chief, Technical Support Section	10/10/2006	5 OF 24	50 2 163
APPROVED:	PREPARED UNDER THE DIRECTION OF		
Chief, Construction Branch	CRAIG W. KILEY		
	LT. COLONEL, C.E., DISTRICT ENGINEER		

MARIN COUNTY
CALIFORNIA
**NAPA RIVER
CONDITION SURVEY
28-29 SEPTEMBER
AND
3-4 OCTOBER 2006**

Sheet reference number
C5

US Army Corps
of Engineers
San Francisco District
333 Market Street
San Francisco, CA 94105

MATCHLINE - SHEET 4

MATCHLINE - SHEET 6

C

B

A

6,050,000

2,286,000

2,287,000

2,286,000

6,050,000

6,048,000

2,286,000

2,287,000

2,286,000

6,048,000

