


Location Map: Vallejo Ferry Terminal, Vallejo, CA

0 2,176.5 4,353
 SCALE: 1"=4,353'

USACE File: 2015-000825
 Water Emergency
 Transportation Authority
 Vallejo Ferry Terminal
 Maintenance Dredging

Sheet 2 of 4
 March 2015

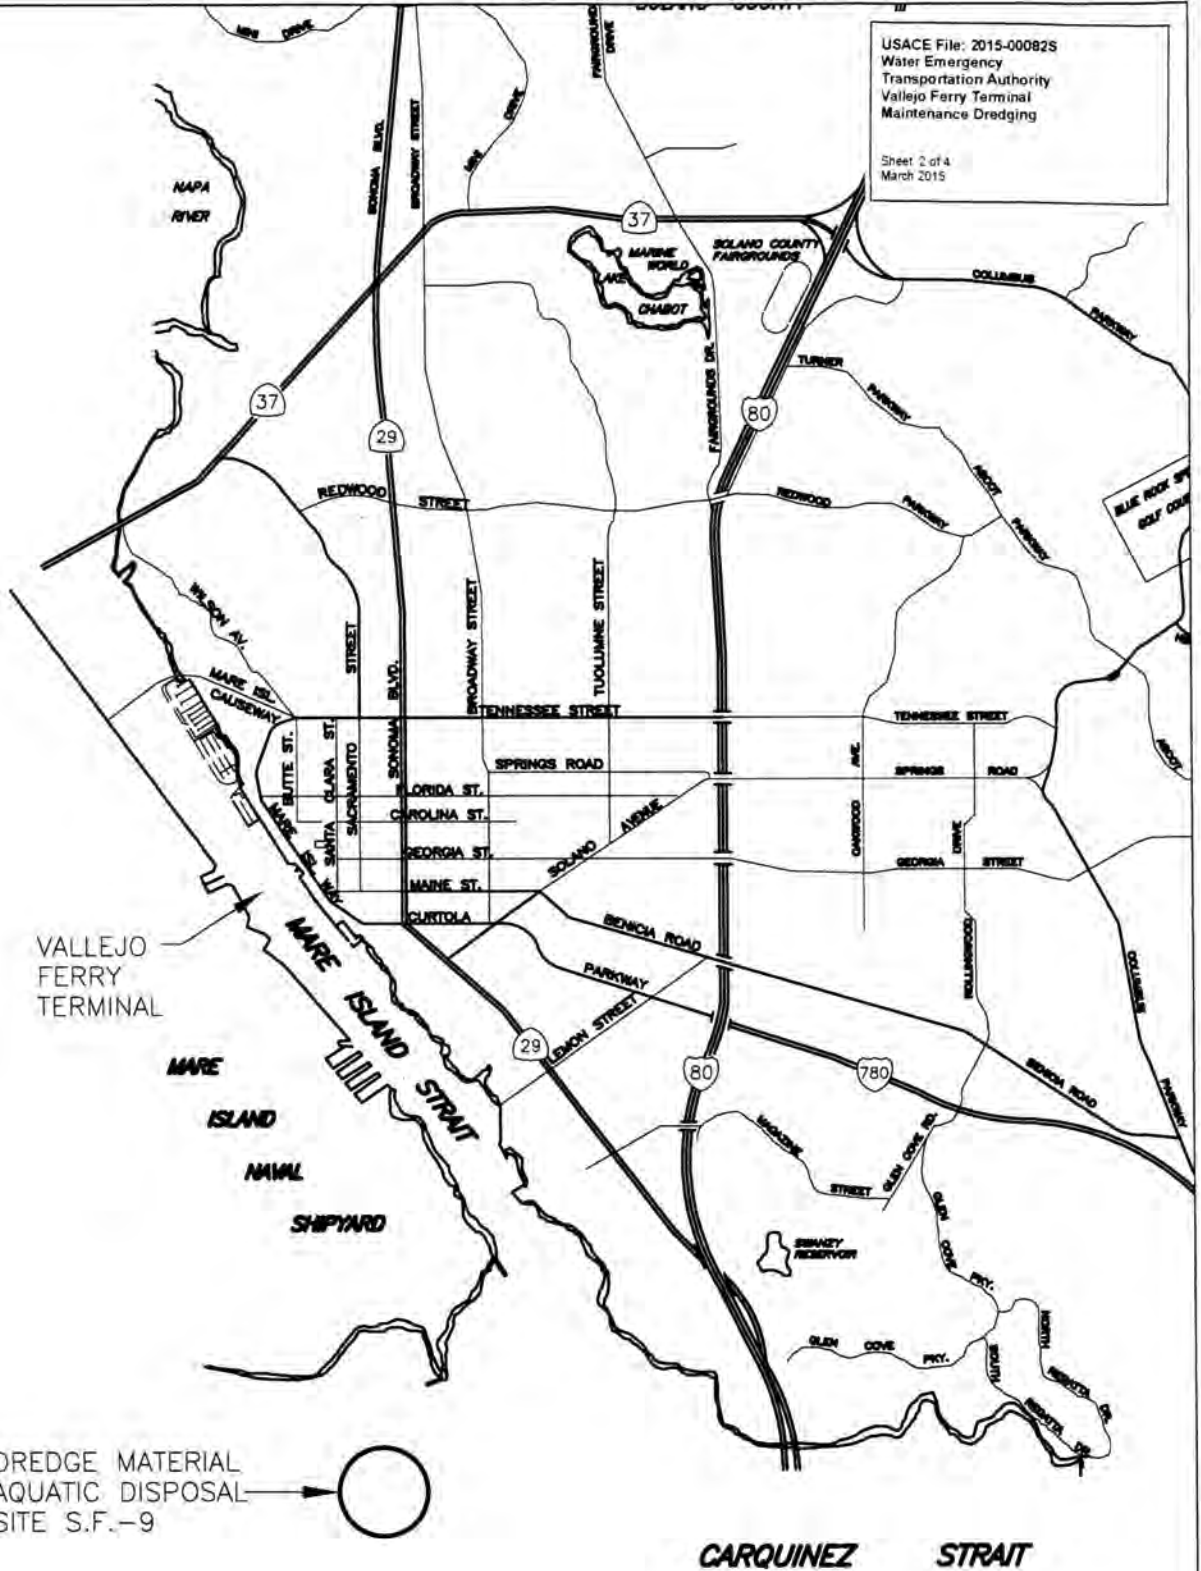

DREDGE MATERIAL
 AQUATIC DISPOSAL
 SITE S.F.-9

SITE LOCATION MAP

LOCATION

VALLEJO, CALIFORNIA



CLIENT

WATER EMERGENCY
 TRANSPORTATION AUTHORITY




**VALLEJO FERRY
 TERMINAL
 DREDGING
 PROJECT
 (VALLEJO, CA)**

cleengineering

10 Commercial Blvd | Ste 100 | Novato, CA 94949
 t: 415.884.8011 | www.cleengineering.com

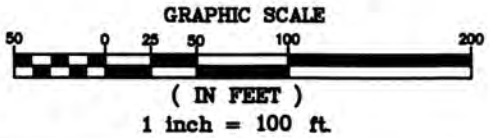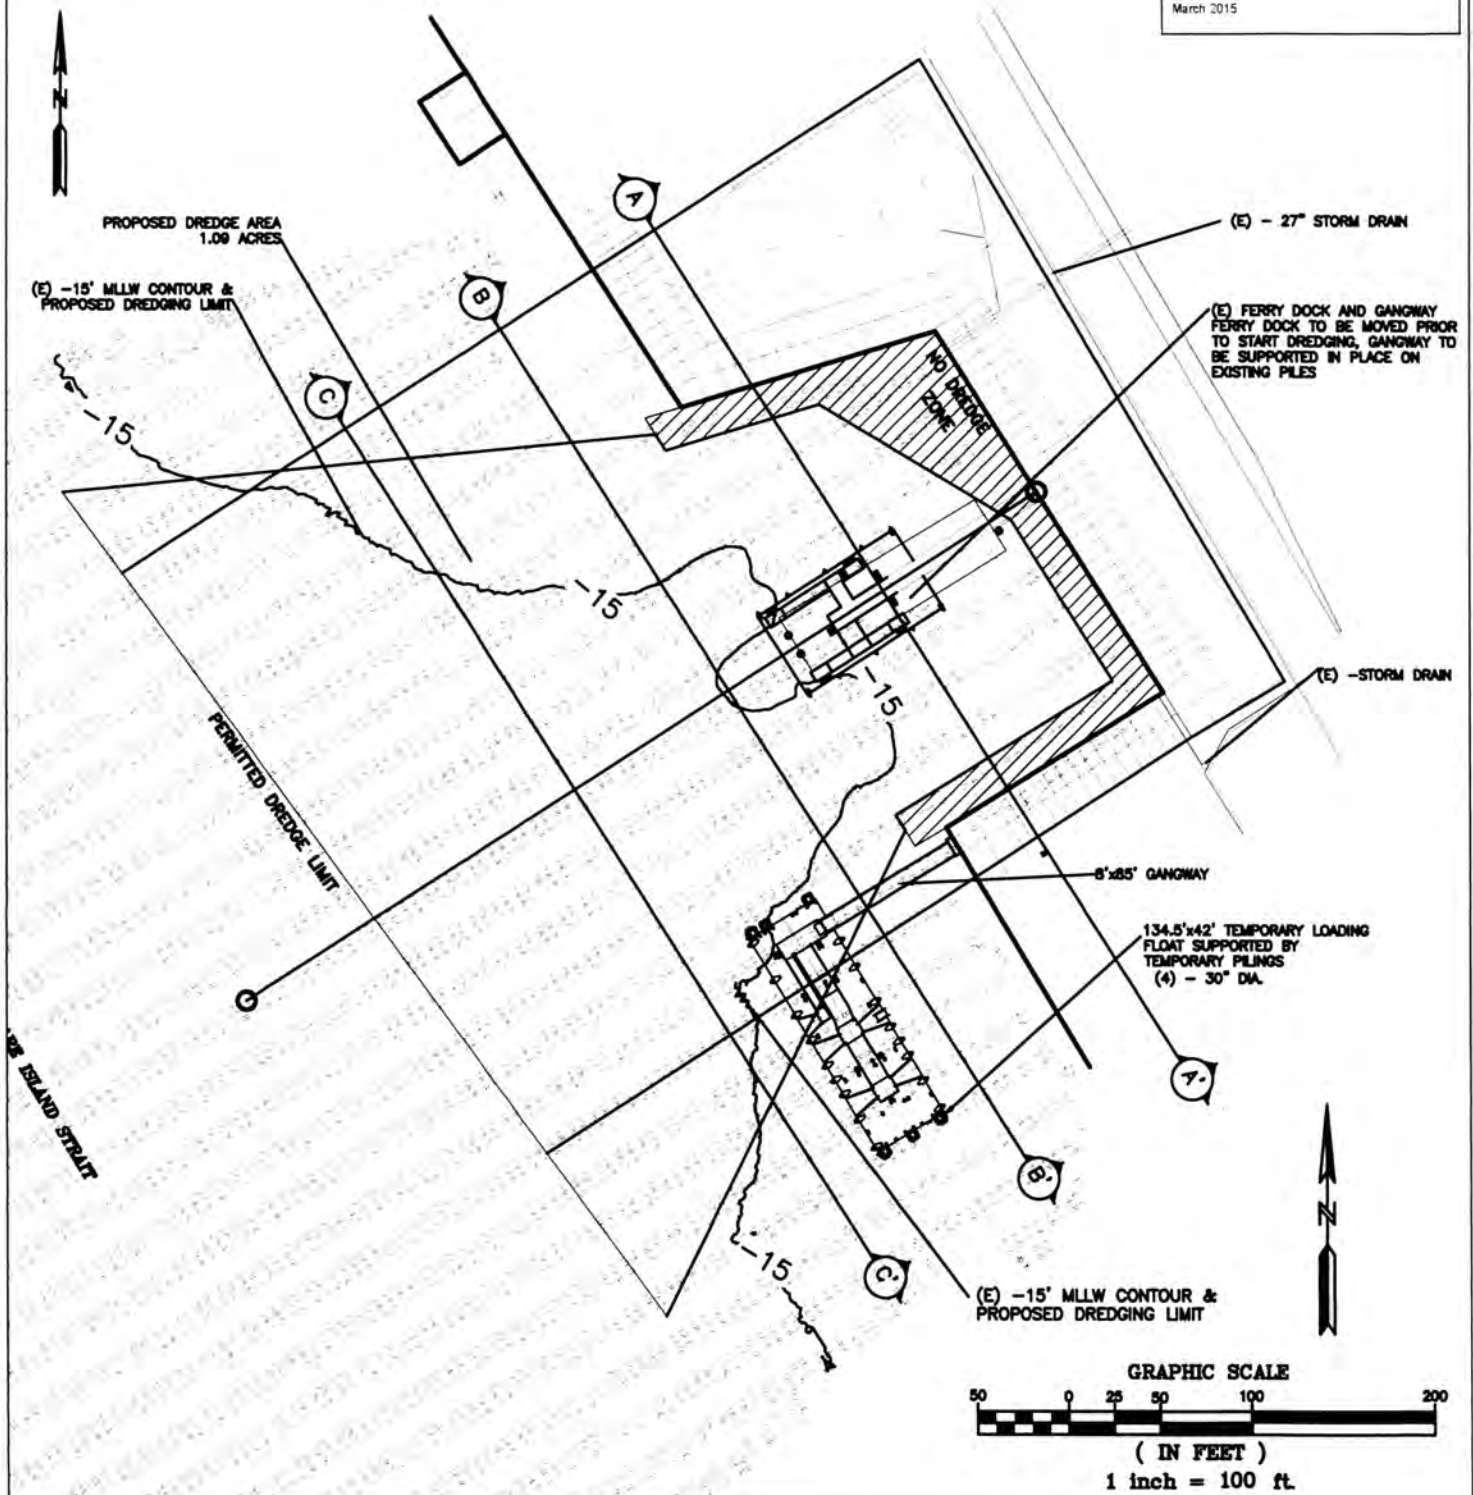

<p>DREDGE AREA LOCATION VALLEJO, CALIFORNIA</p> <p>CLIENT WATER EMERGENCY TRANSPORTATION AUTHORITY</p>	<p>VALLEJO FERRY TERMINAL DREDGING PROJECT (VALLEJO, CA)</p>	<p>cleengineering</p> <p>10 Commercial Blvd Ste 100 Novato, CA 94949 t: 415.884.8011 www.cleengineering.com</p>
---	---	---

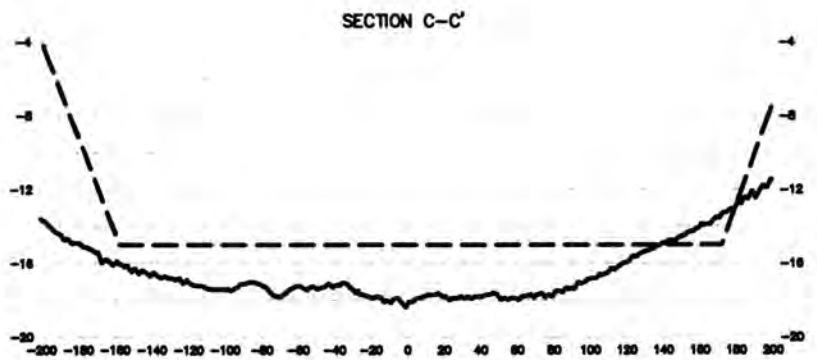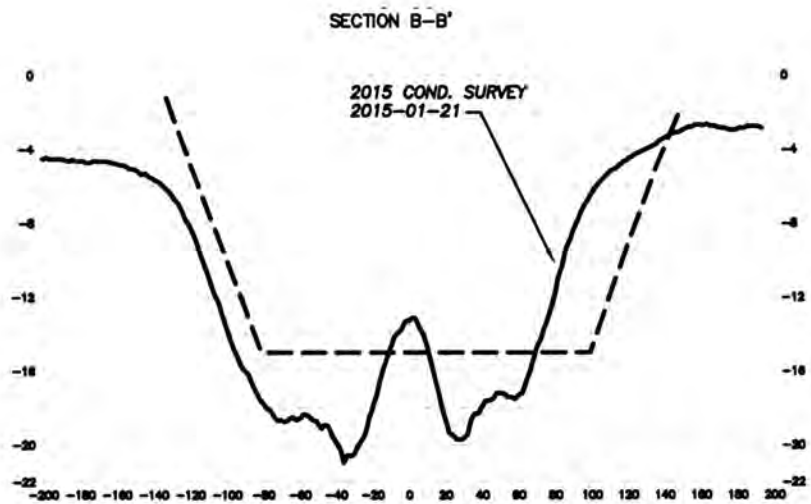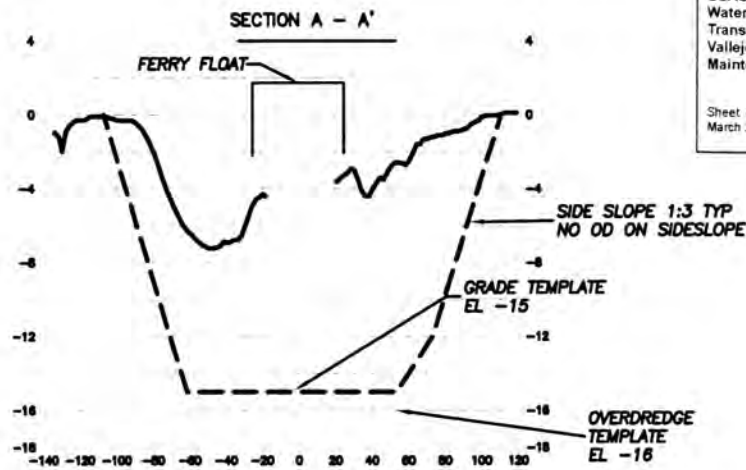

SCALE
 H: 1 inch = 100 ft.; V: 1 inch = 10 ft.

CROSS-SECTIONS

LOCATION

VALLEJO, CALIFORNIA

CLIENT

WATER EMERGENCY
 TRANSPORTATION AUTHORITY

**VALLEJO FERRY
 TERMINAL
 DREDGING
 PROJECT
 (VALLEJO, CA)**

cleengineering

10 Commercial Blvd | Ste 100 | Novato, CA 94949
 t: 415.884.8011 | www.cleengineering.com